



F.M. 11514-5
C.S.B-1514-5

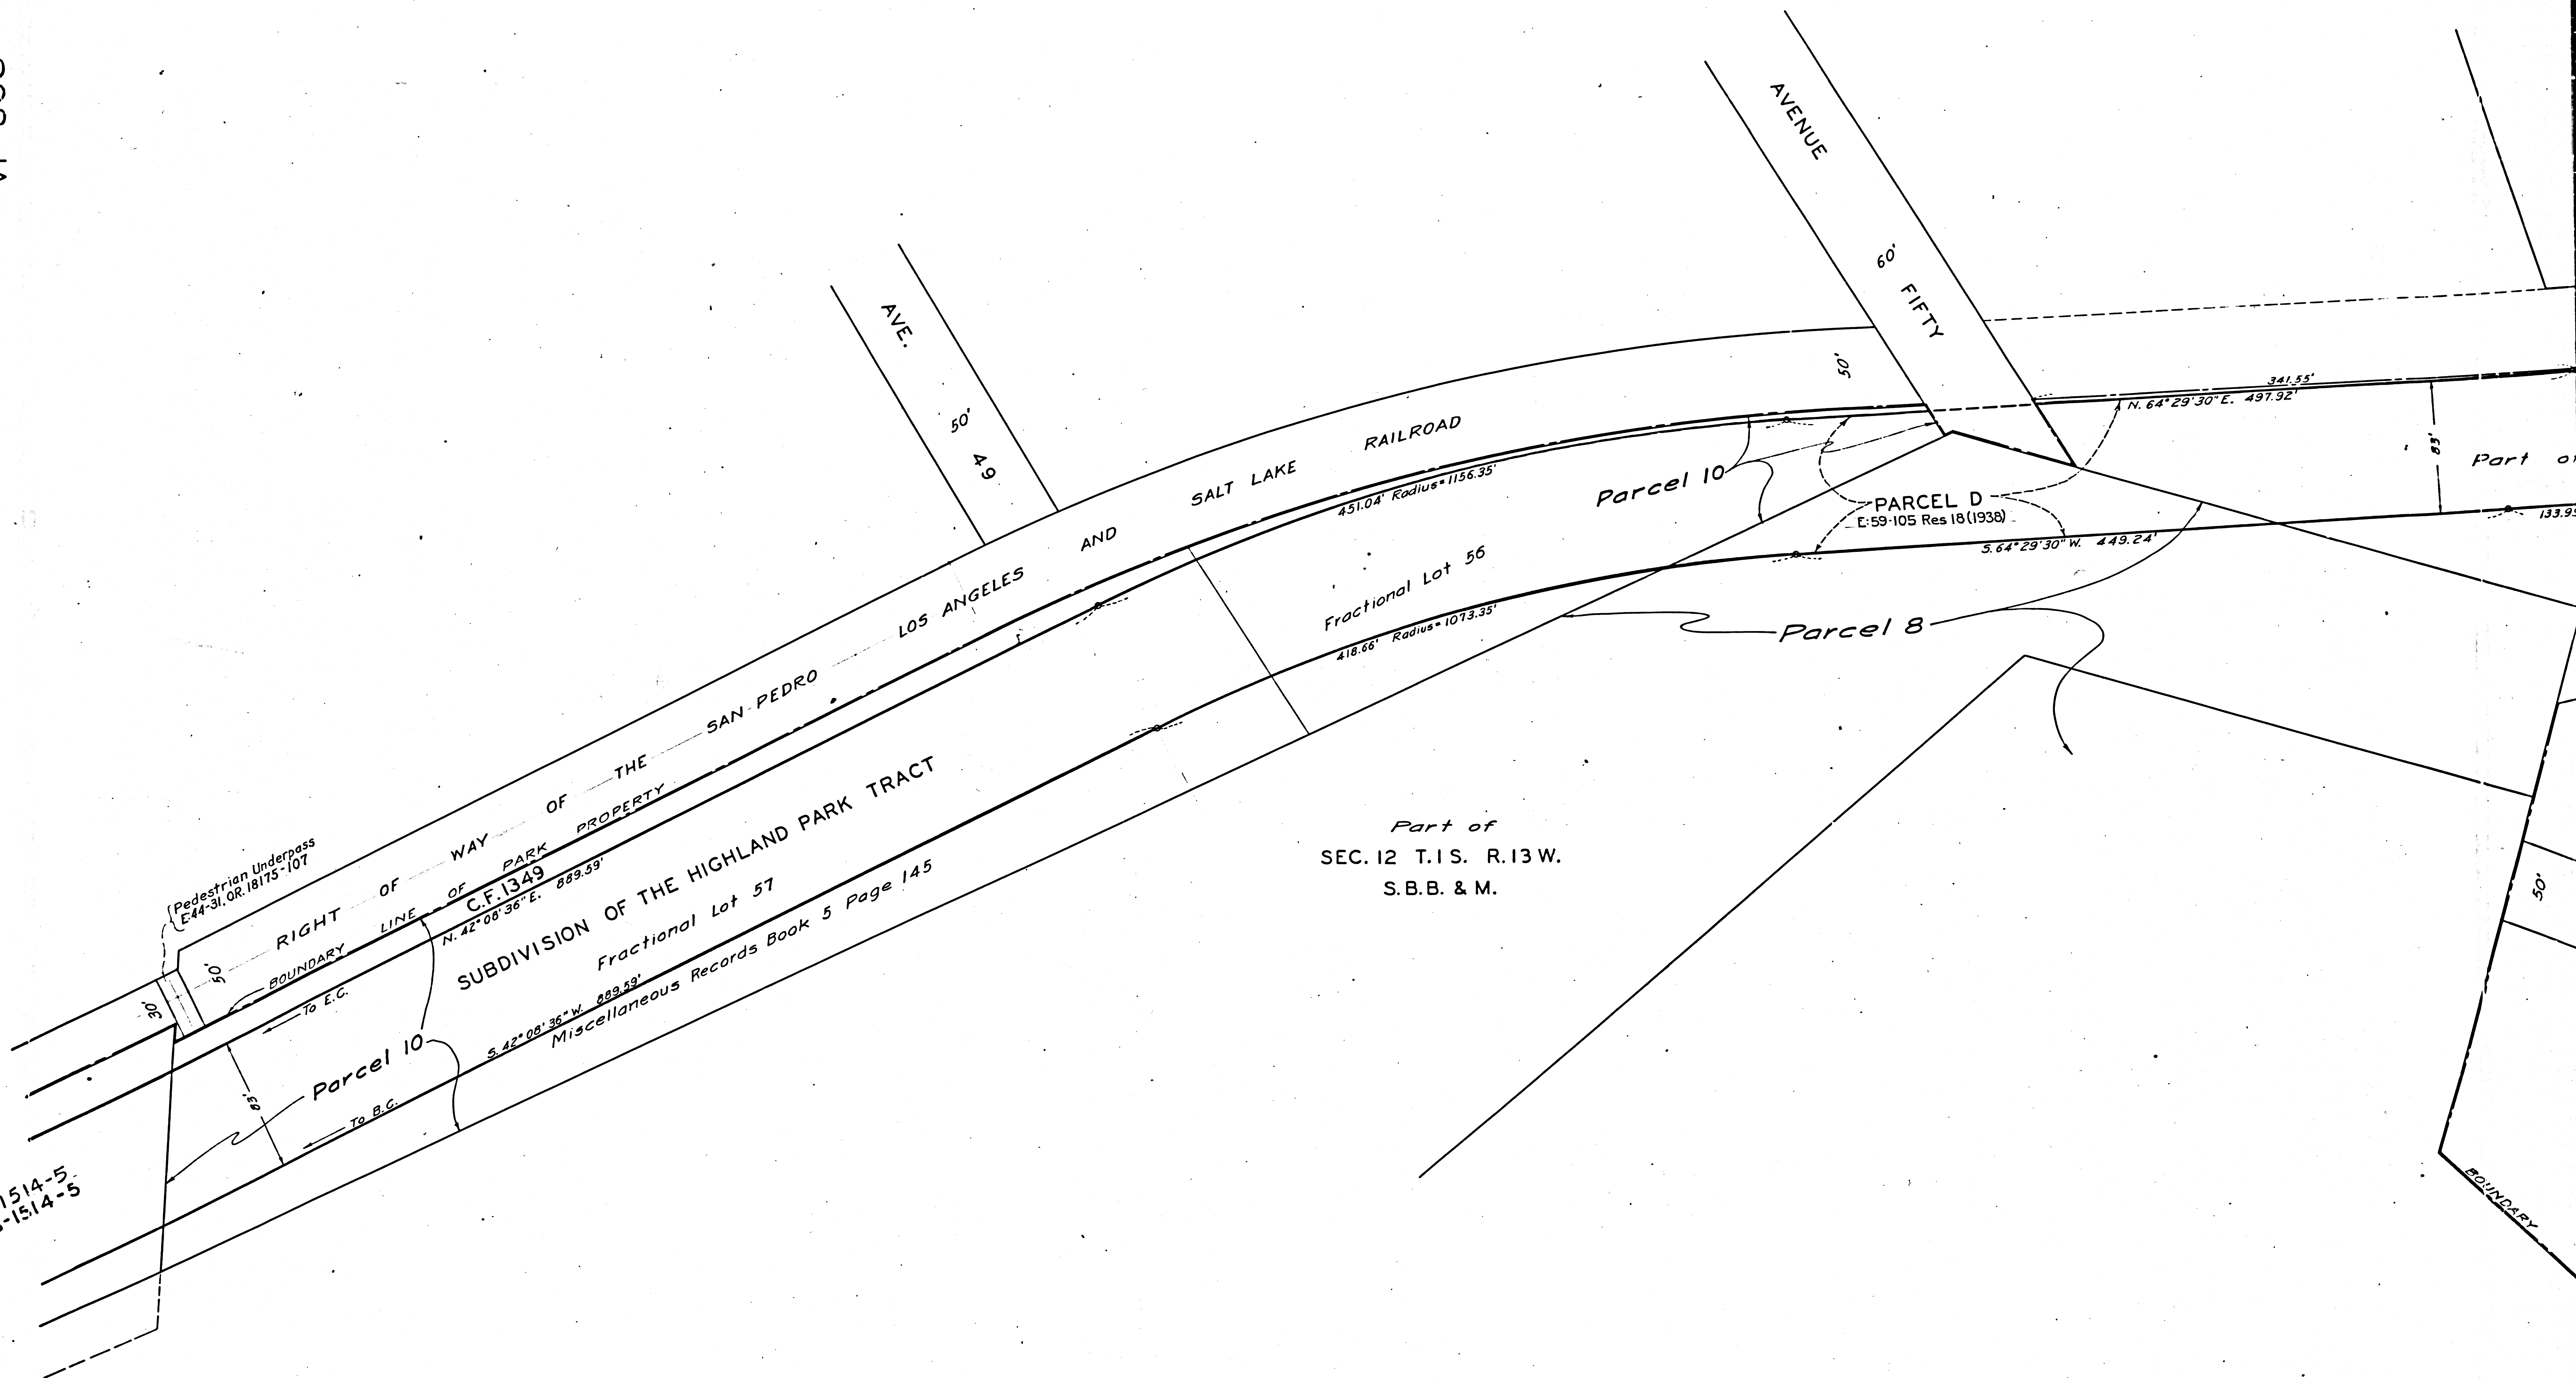

F.M.	11514-4
A1	OF A3

2008-1A

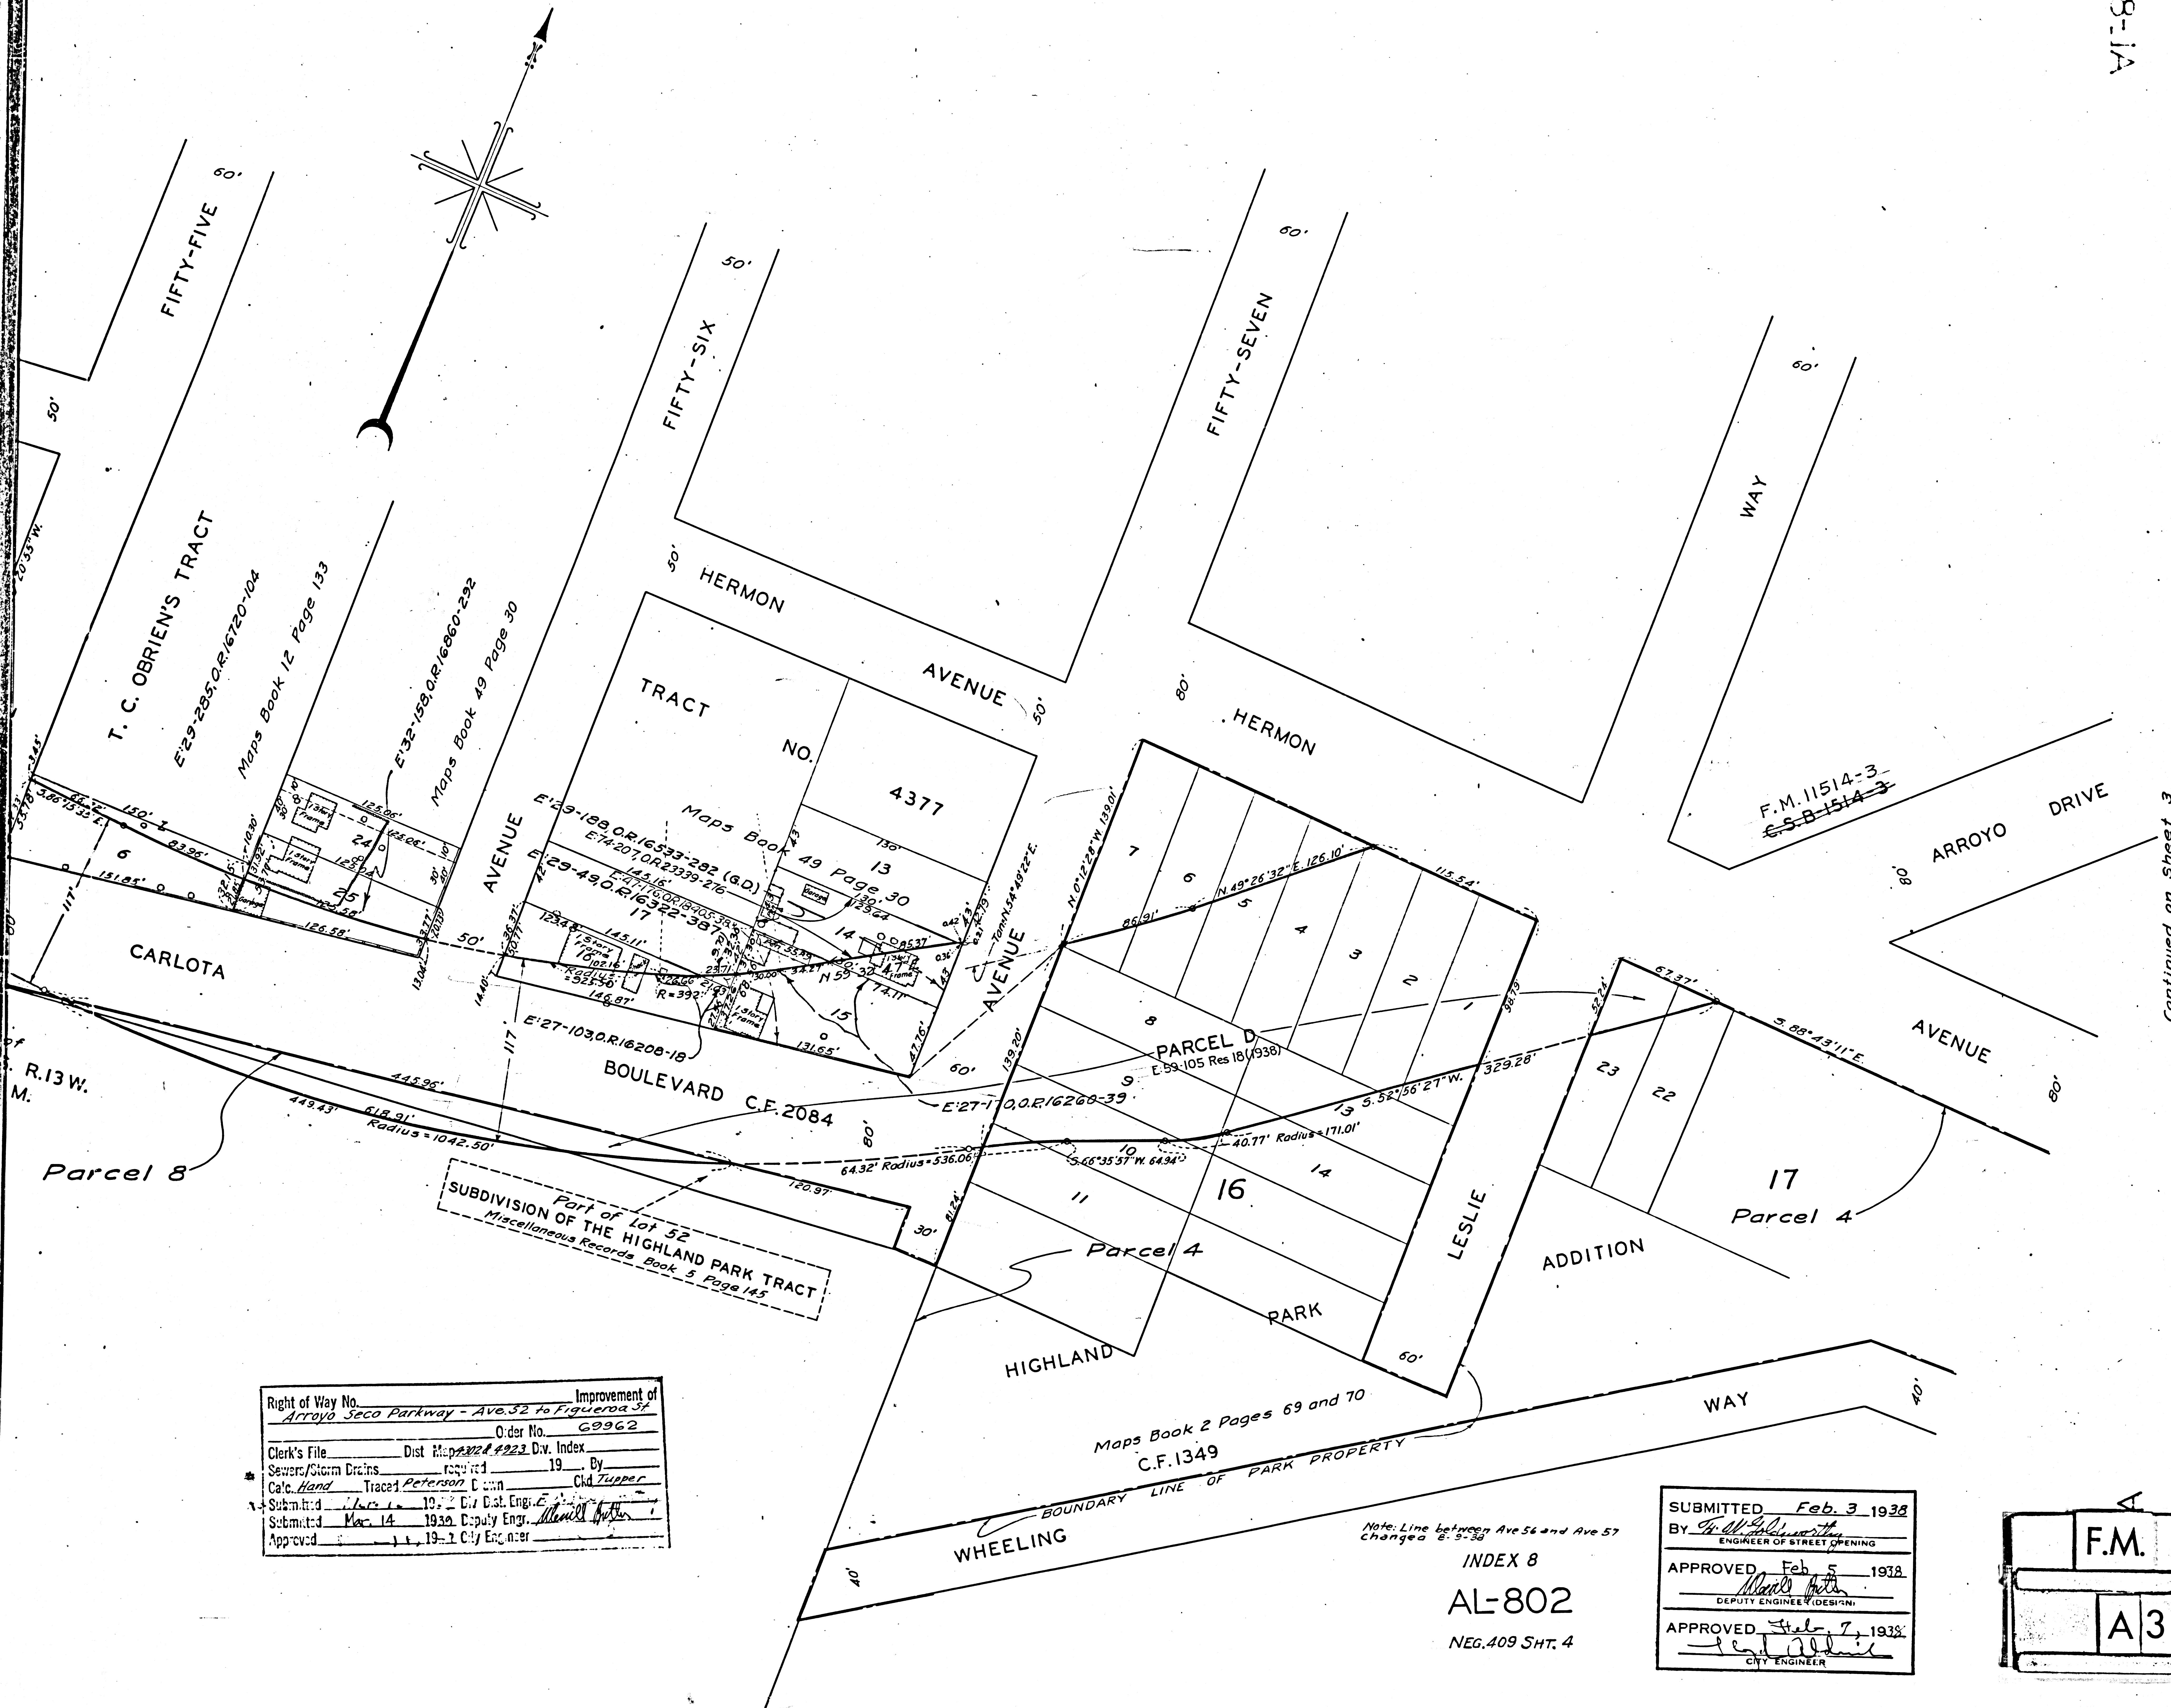

Continued on Sheet 3

Right of Way No.	Improvement of
Arroyo Seco Parkway - Ave. 52 to Figueroa St.	
Order No.	69962
Clerk's File	Dist. Map 1922 Div. Index
Sewers/Storm Drains	required 19 By
Calc. Hand	Traced Peterson Cld. Tupper
Submitted	1932 City Engr. E. J. ...
Submitted	1932 Deputy Engr. ...
Approved	1932 City Engineer

Note: Line between Ave 56 and Ave 57 changed 8' 5" 30"

INDEX 8
AL-802
NEG. 409 SHT. 4

SUBMITTED	Feb. 3 1938
BY	W. W. ...
ENGINEER OF STREET OPENING	
APPROVED	Feb 5 1938
DEPUTY ENGINEER (DESIGN)	
APPROVED	Feb 7 1938
CITY ENGINEER	

F.M.	11514-4	
A3	OF	A3