



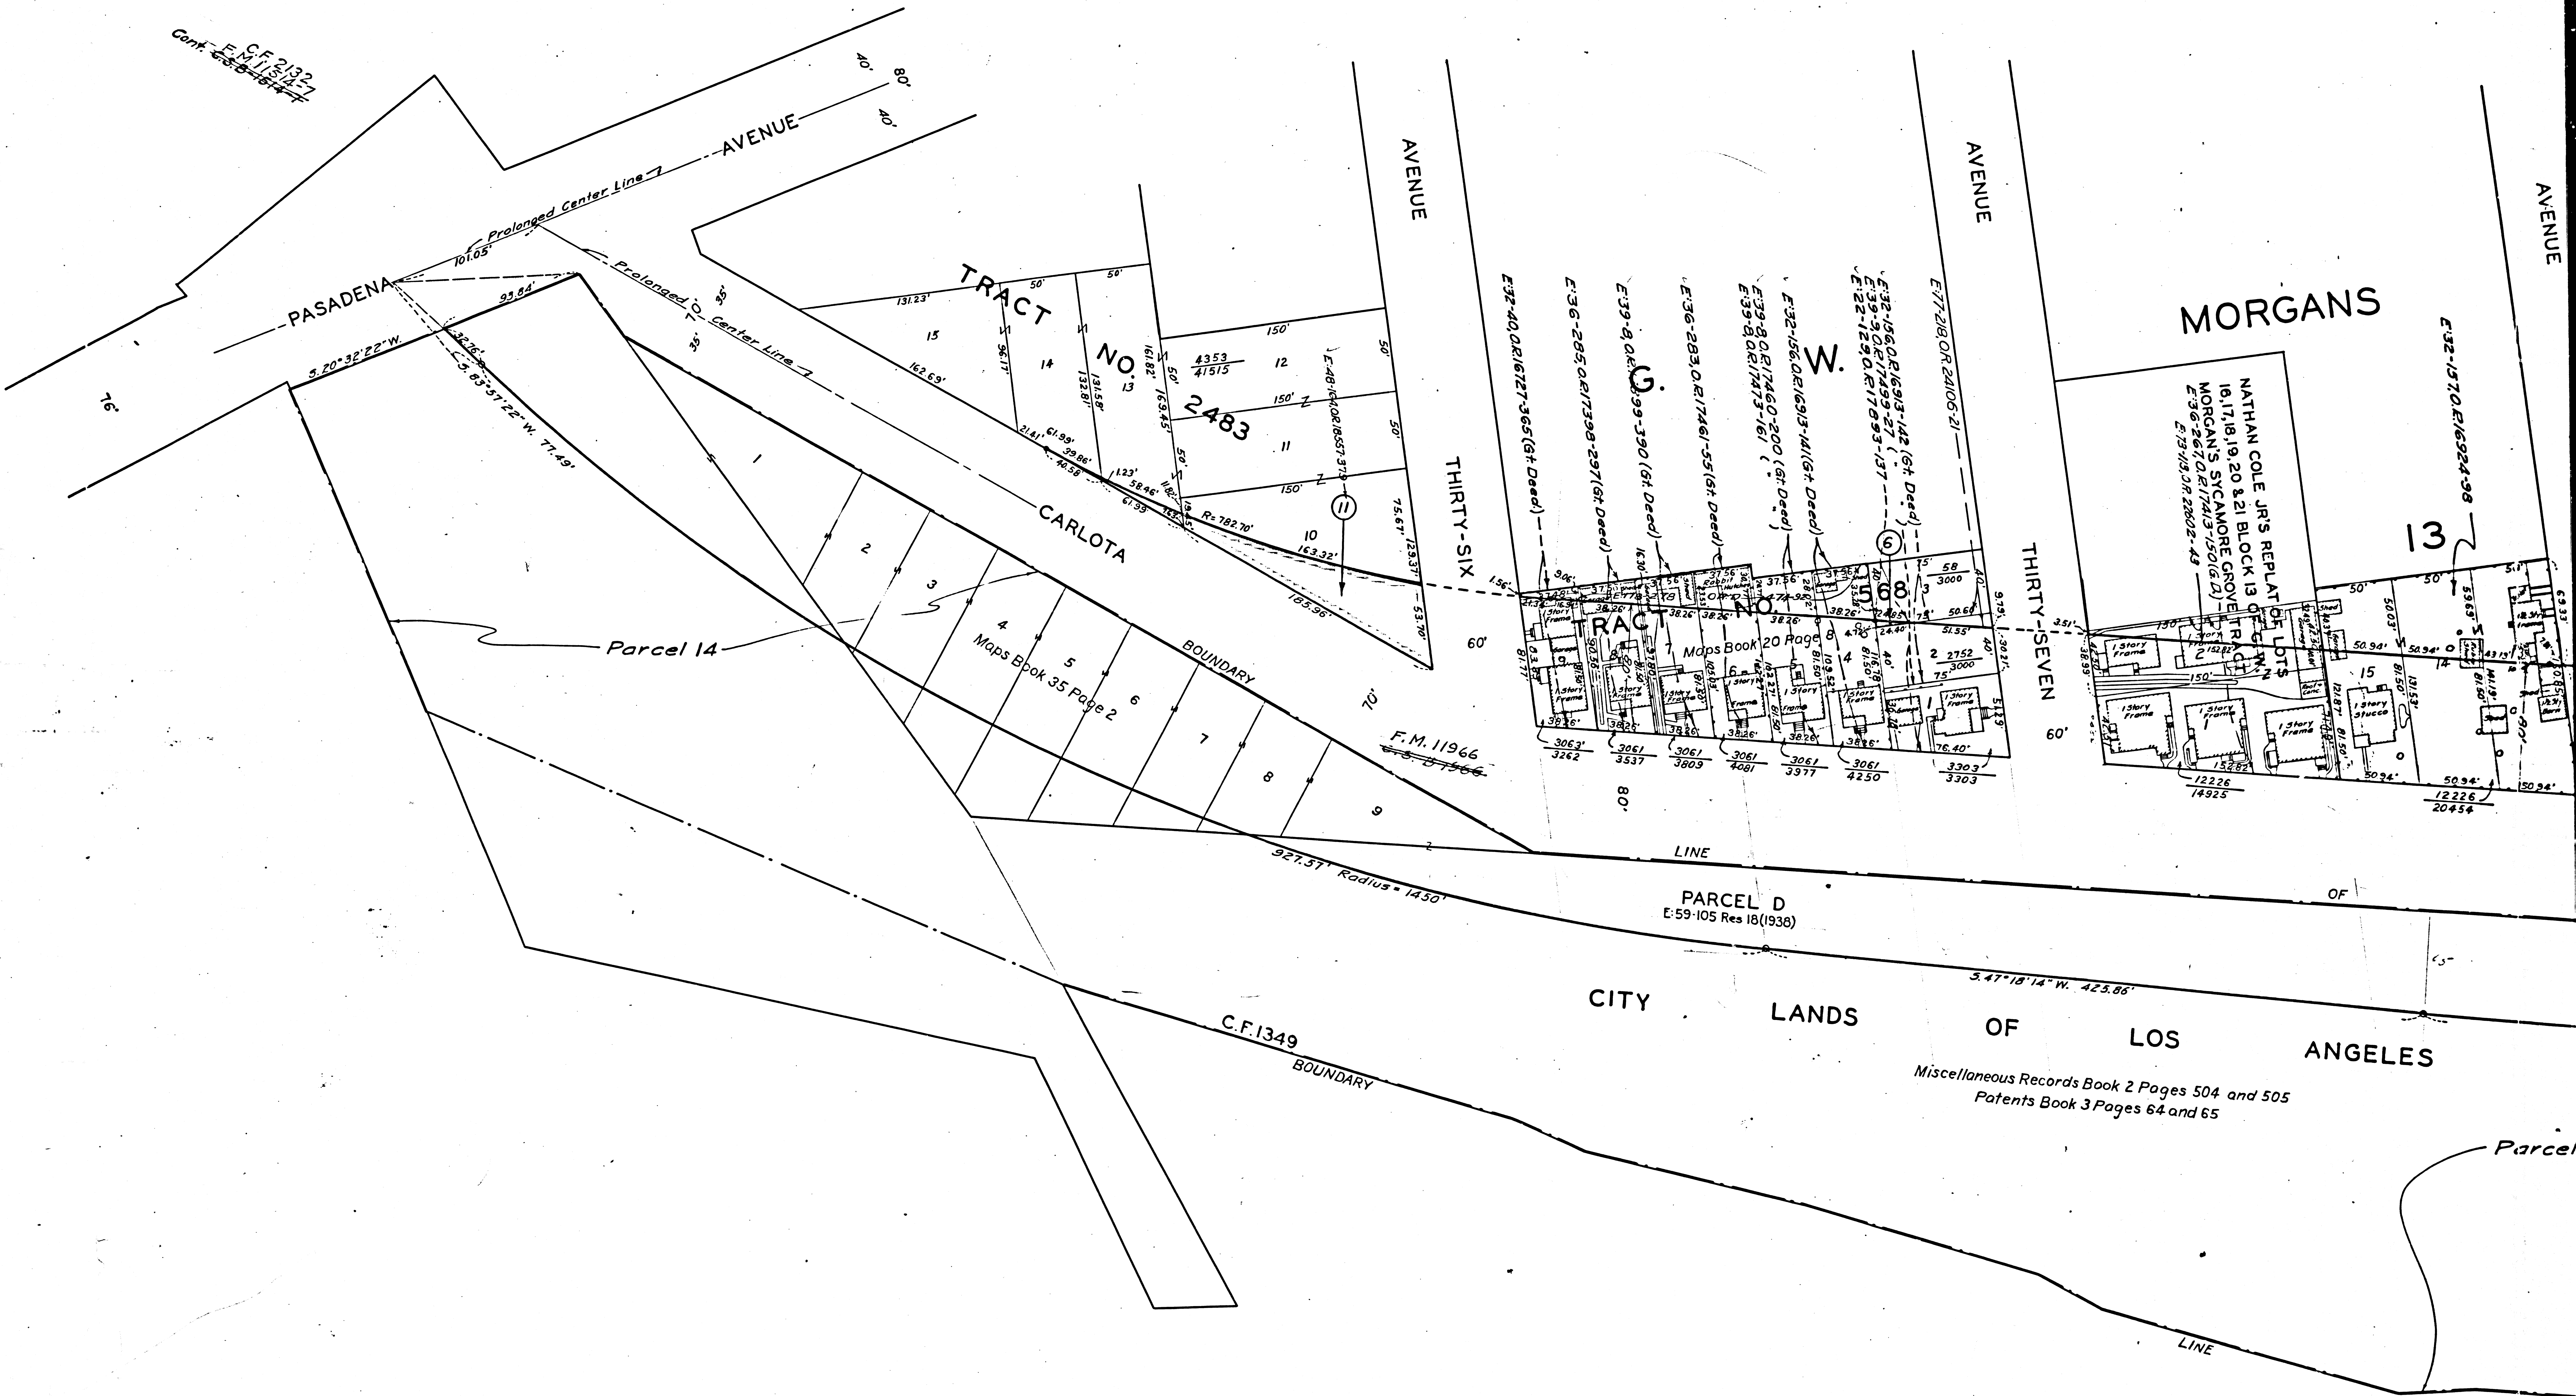

F.M.	11514-6	
A1	OF	A2

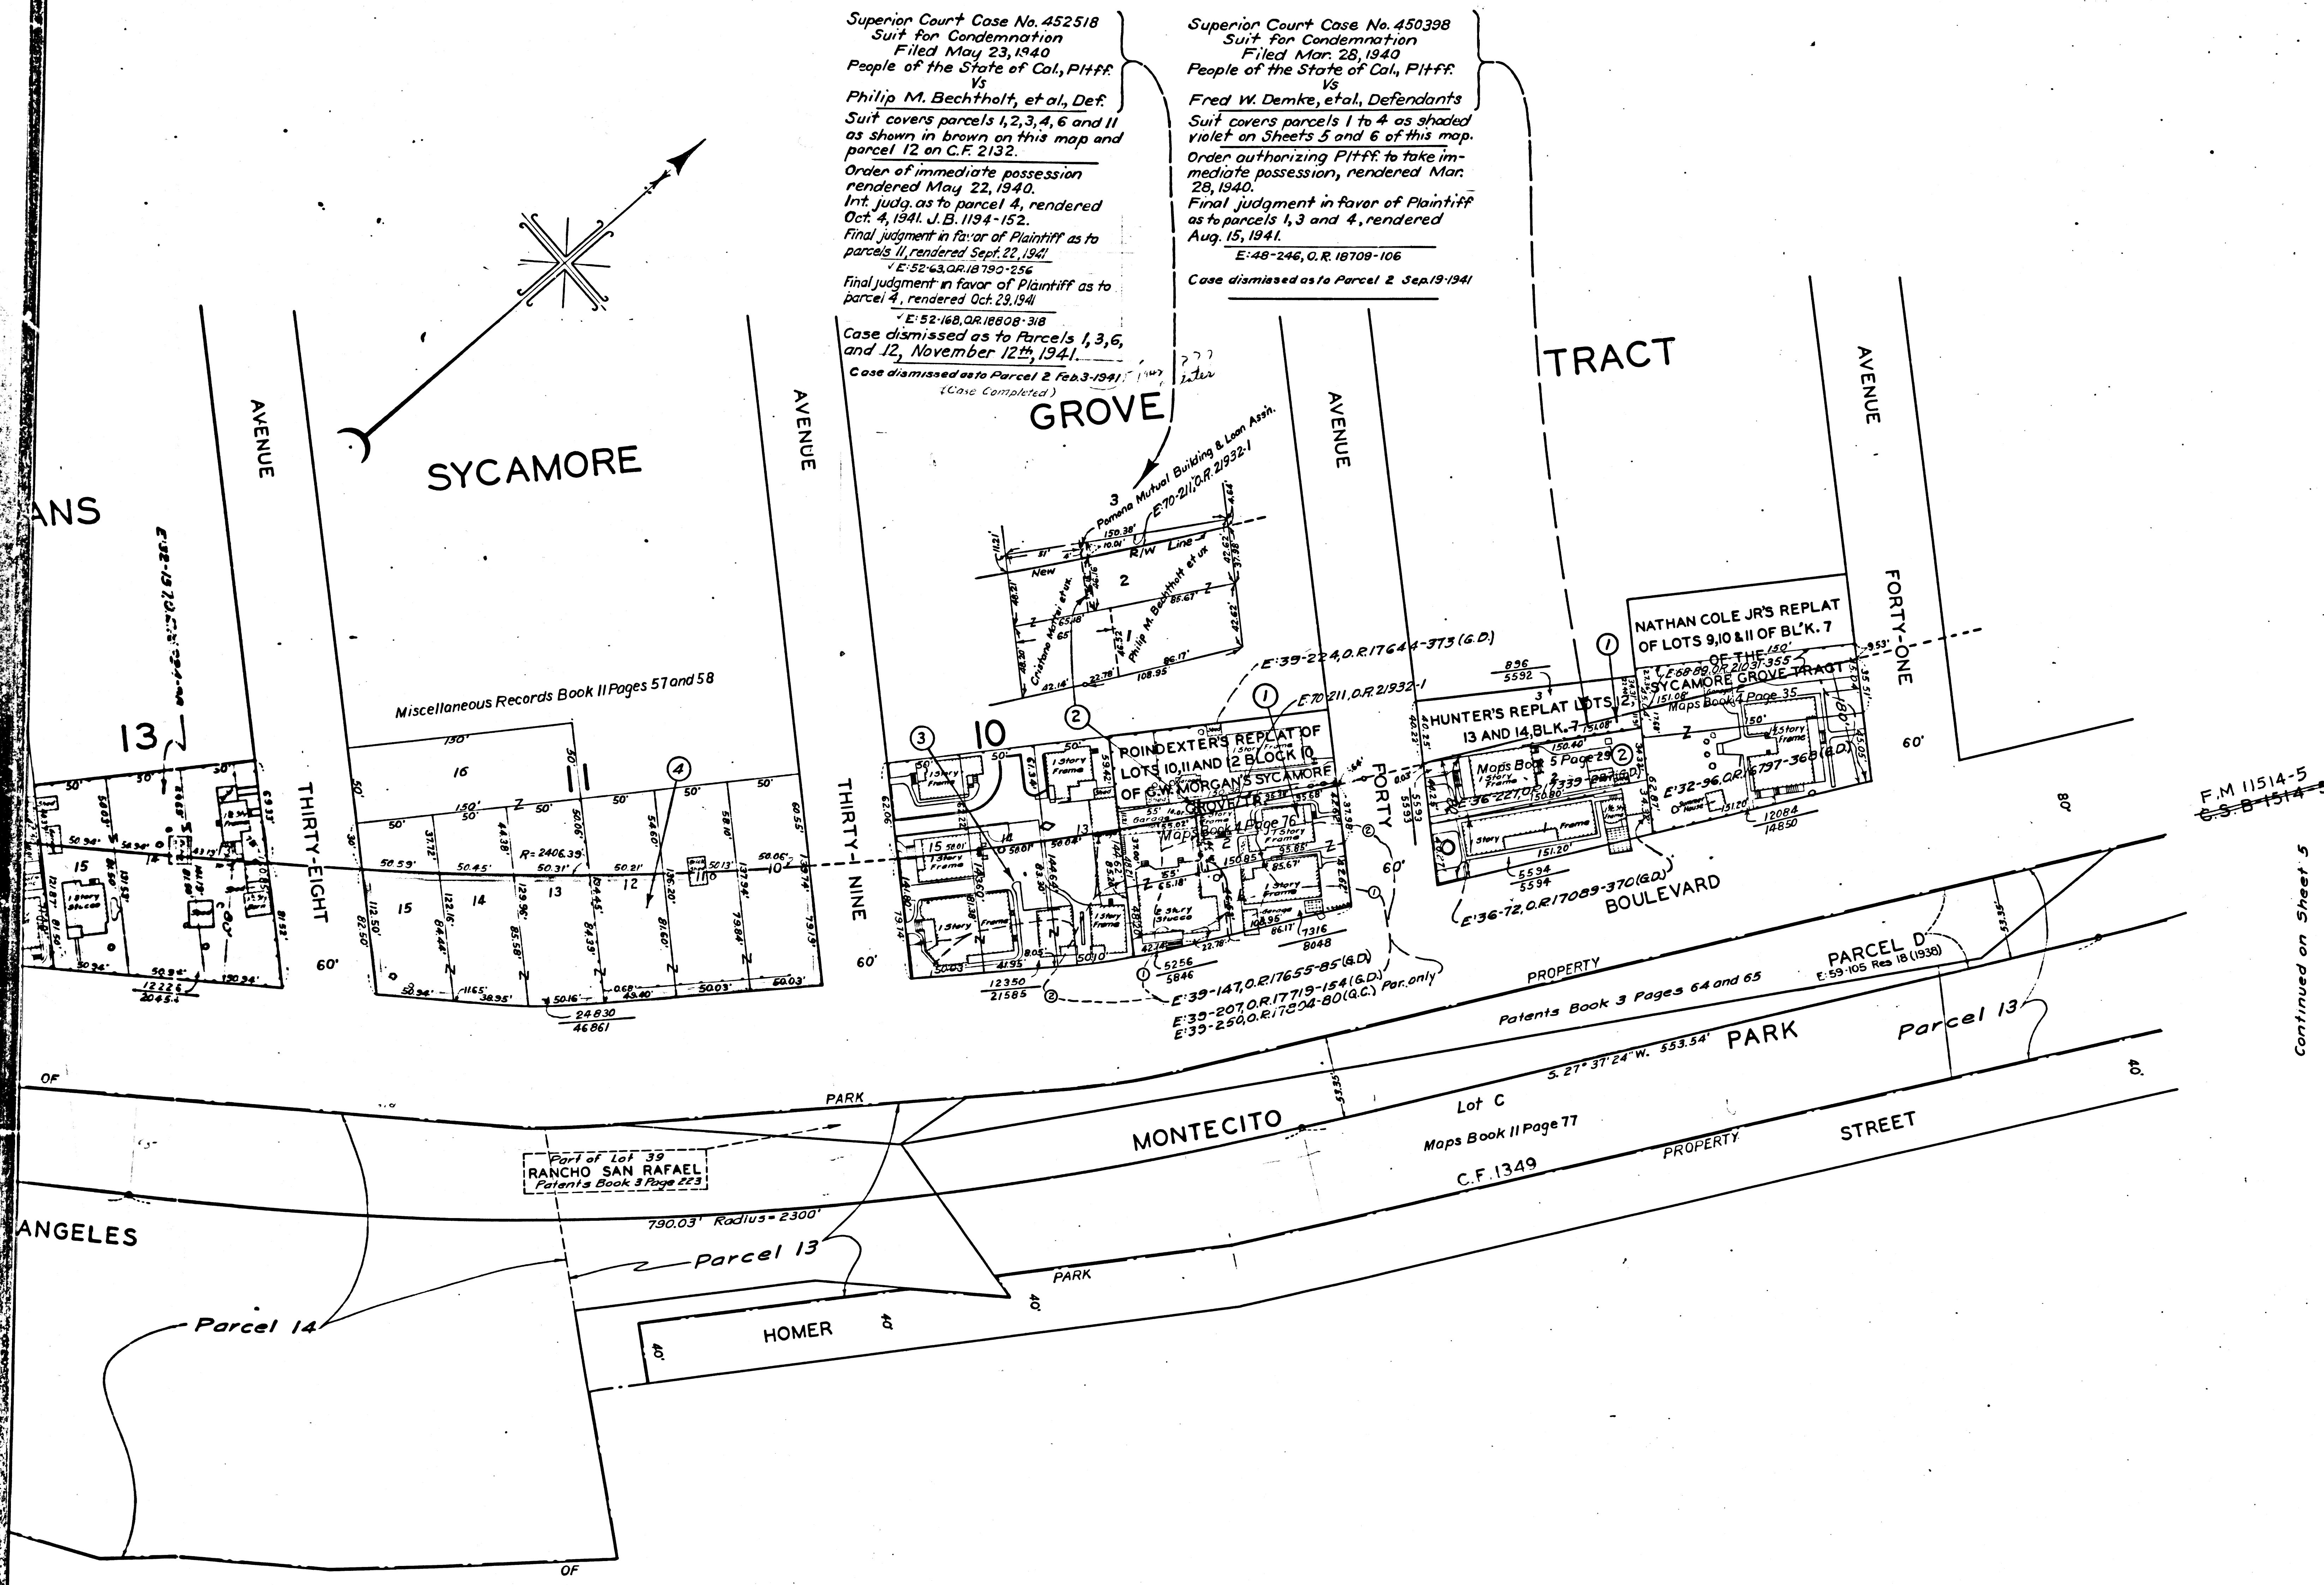

Superior Court Case No. 452518
 Suit for Condemnation
 Filed May 23, 1940
 People of the State of Cal., P.H.F.F.
 Vs.
 Philip M. Bechtolt, et al, Def.
 Suit covers parcels 1, 2, 3, 4, 6 and 11
 as shown in brown on this map and
 parcel 12 on C.F. 2132.
 Order of immediate possession
 rendered May 22, 1940.
 Int. judg. as to parcel 4, rendered
 Oct. 4, 1941. J.B. 1194-152.
 Final judgment in favor of Plaintiff as to
 parcels 1, 2, 3, 4, 6 and 11, rendered Sept. 27, 1942.
 E-52-63, O.R. 18709-106
 Final judgment in favor of Plaintiff as to
 parcel 12, rendered Oct. 23, 1941.
 E-52-168, O.R. 18808-318
 Case dismissed as to Parcels 1, 3, 6,
 and 12, November 12th, 1941.
 Case dismissed as to Parcel 2 Feb. 3, 1941.
 (Case Completed)

Superior Court Case No. 450398
 Suit for Condemnation
 Filed Mar. 28, 1940
 People of the State of Cal., P.H.F.F.
 Vs.
 Fred W. Demke, et al, Defendants
 Suit covers parcels 1 to 4 as shaded
 violet on Sheets 5 and 6 of this map.
 Order authorizing P.H.F.F. to take im-
 mediate possession, rendered Mar.
 28, 1940.
 Final judgment in favor of Plaintiff
 as to parcels 1, 3 and 4, rendered
 Aug. 15, 1941.
 E-48-246, O.R. 18709-106
 Case dismissed as to Parcel 2 Sep. 19, 1941.

W.O. 63137 ARROYO
 W.O. 69962 ARROYO
 SHEET

F.M. 11514-5
 6-5-B-1514-5

Continued on Sheet 5

Right of Way No.	Improvement of
Arroyo Seco Parkway - Ave. 52 to Figueroa St.	
Clerk's File	Dist. Map No. 5526, Div. Index
Sever/Storm Drains	required 10 By
Calc. Hand	Traced/Revised
Submitted	10 - Div. Dist. Eng.
Submitted	14 - 1130. Pap. y Lng. <i>Alonso</i>
Approved	11, 13 - City Engineer

SUBMITTED	Feb. 3 1938
BY	<i>W. H. Linn</i>
APPROVED	Feb. 5 1938
DEPUTY ENGINEER DESIGN	
APPROVED	Feb. 7 1938
CHS ENGINEER	

INDEX 8
 AL-804
 NEG. 409 SH. 6

F.M.	11514-6
A2	OF A2