


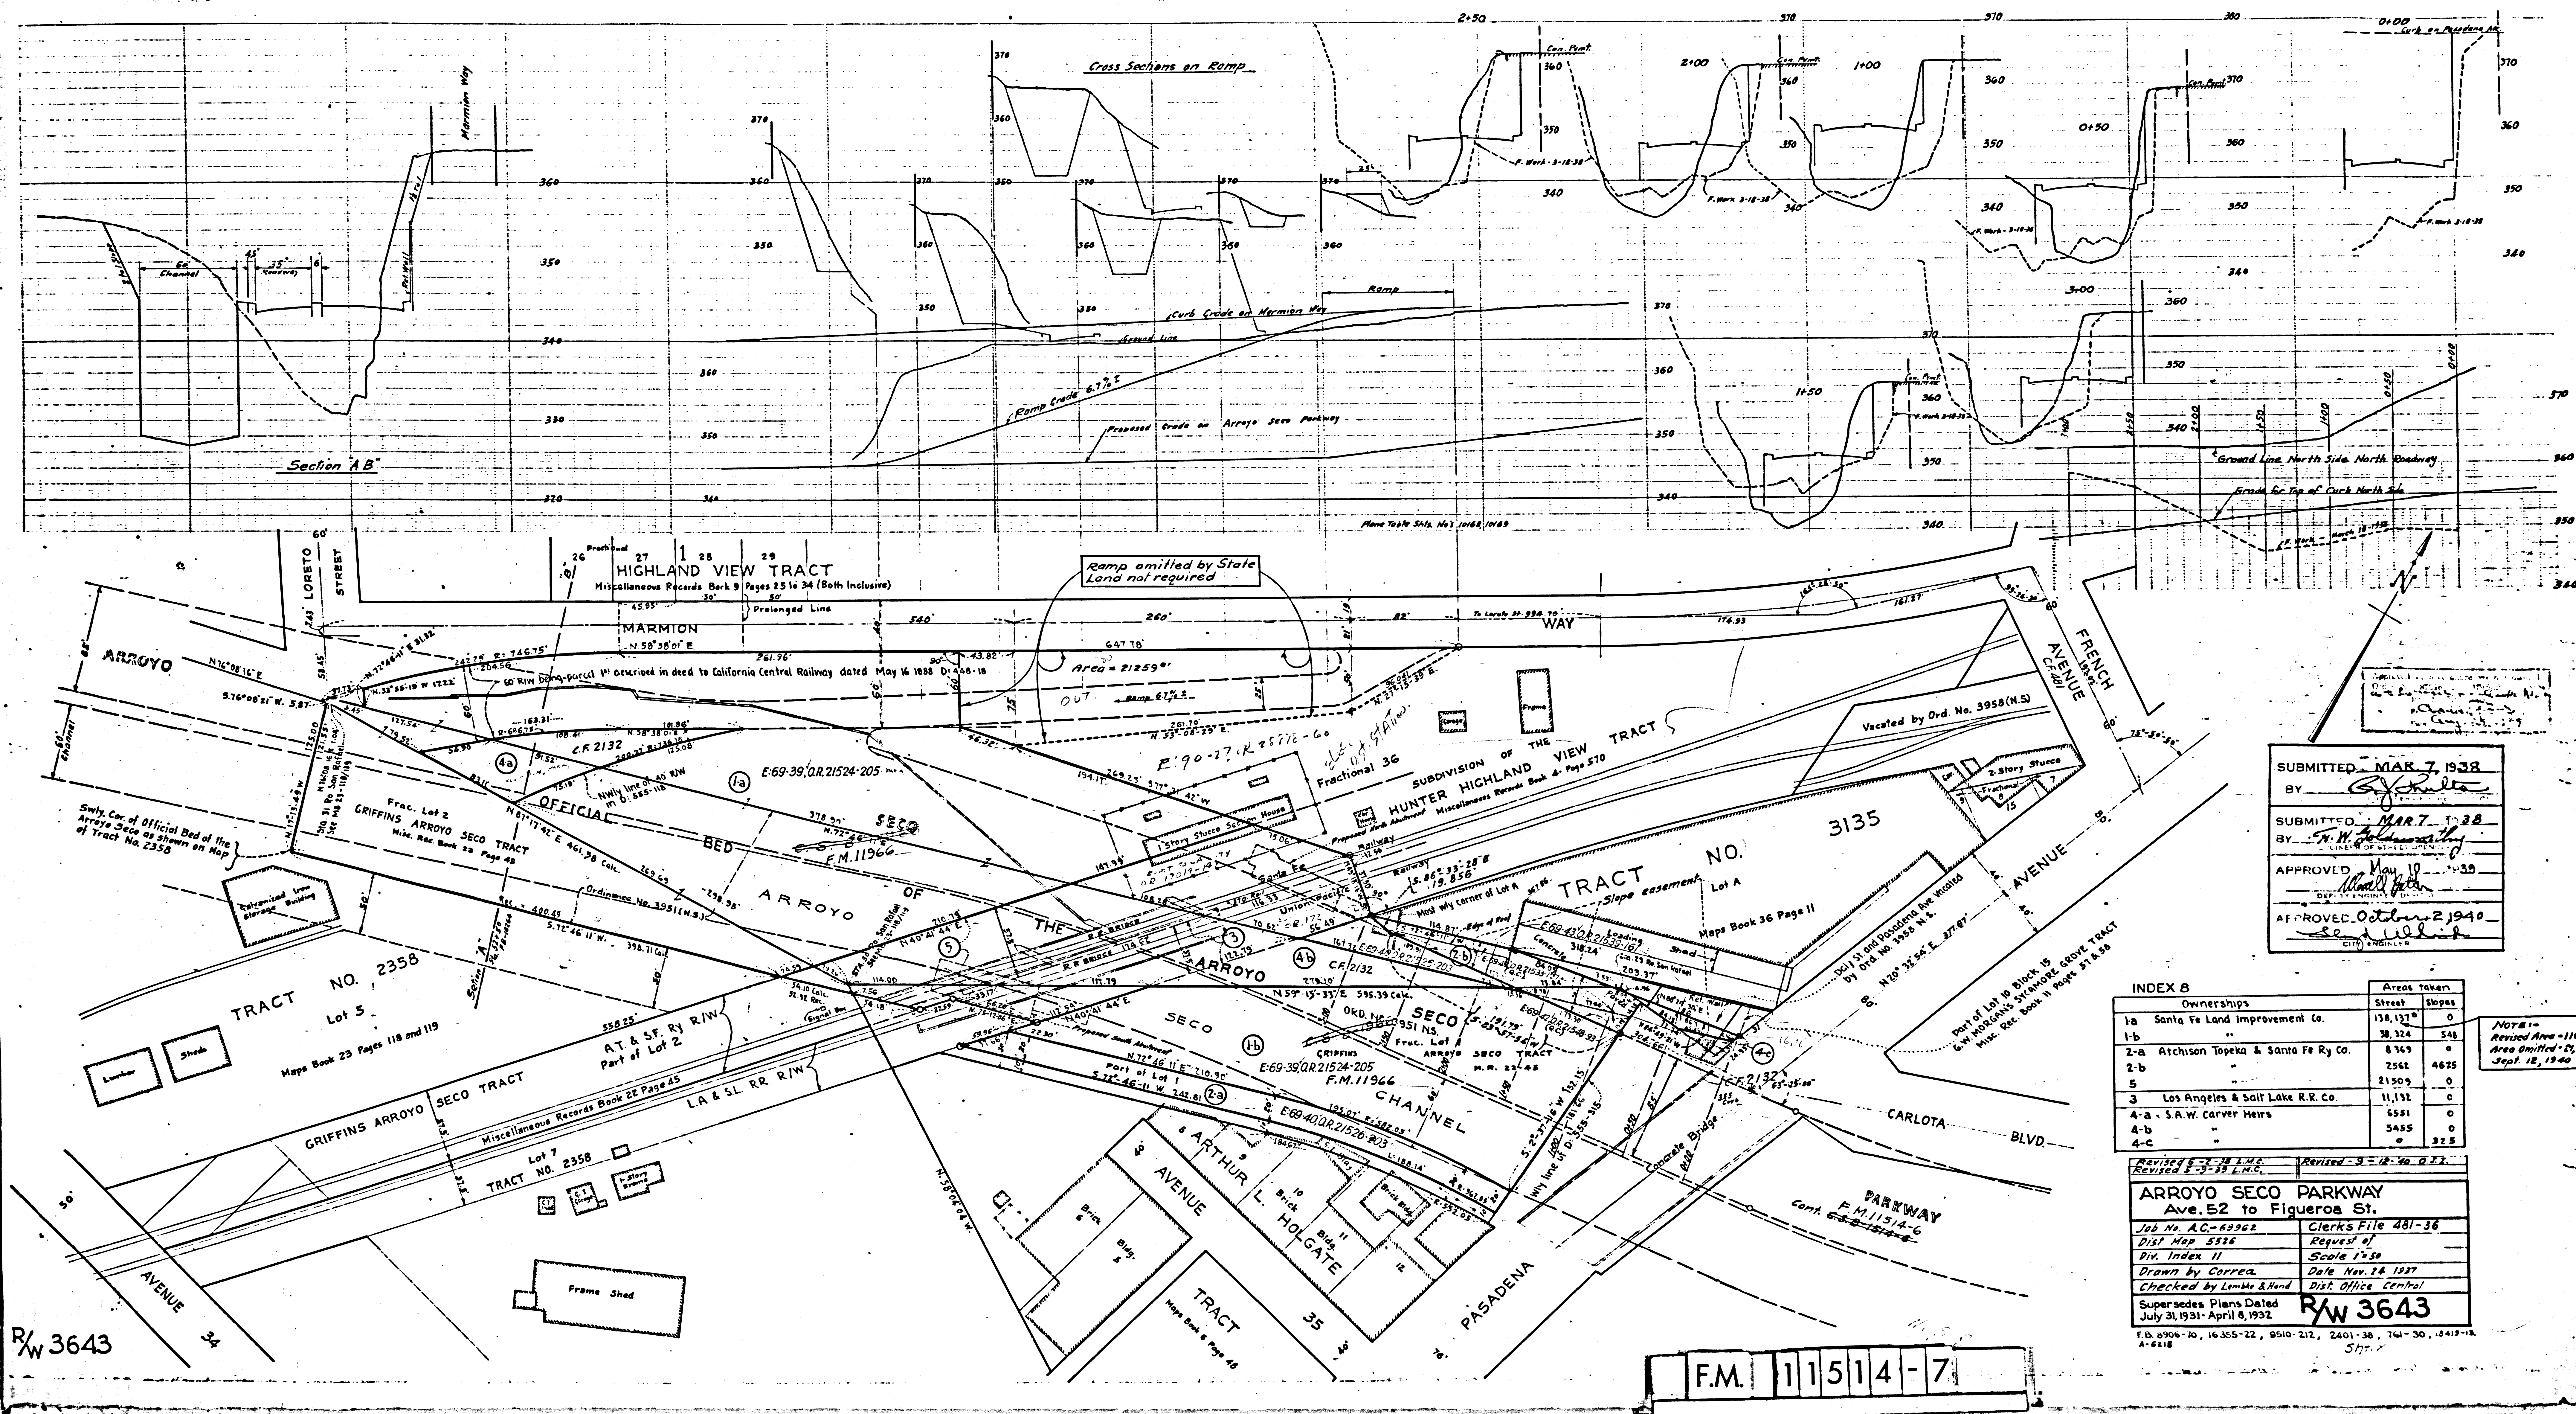

SUBMITTED MAR 7, 1938
BY G. F. Hulst
APPROVED _____
DATE _____

SUBMITTED MAR 7, 1938
BY N. W. Tollesworth
CLERK OF SUPERIOR COURT
APPROVED May 18
Wood B. Feltz
DATE _____

APPROVED October 2, 1940
Ed. L. Lohr
CLERK OF SUPERIOR COURT

INDEX B		Areas taken
Ownership		Street slope
1a	Santa Fe Land Improvement Co.	158,132
1-b	"	38,324
2-a	Atchison Topeka & Santa Fe Ry. Co.	8,369
2-b	"	2562
5	"	21,509
3	Los Angeles & Salt Lake R.R. Co.	11,132
4-a	S.A.W. Carver Heirs	6581
4-b	"	3455
4-c	"	0

NOTE:-
Revised Area - 116, 8
Area Omitted - 27, 255
Sept. 12, 1940

Revised - 9-18-60 L.H.S.	Revised - 9-18-60 O.D.S.
Revised - 5-30-58 L.H.S.	

ARROYO SECO PARKWAY
Ave. 52 to Figueroa St.

Job No. A.C.-63962	Clerk's File 481-36
Dist. Map 5322	Request of
Div. Index 11	Scale 1"=30
Drawn by Correa	Date Nov. 14 1957
Checked by Lemke & Hand	Dist. Office Central
Super-seeds Plans Dated July 31, 1931; April 8, 1932	R/W 3643

F.B. 9906-10, 16355-32, 9910-212, 2401-30, 761-30, 64-
 A-6118

SIX X