



F.M. 11515-2
C.S.D. 1515-2

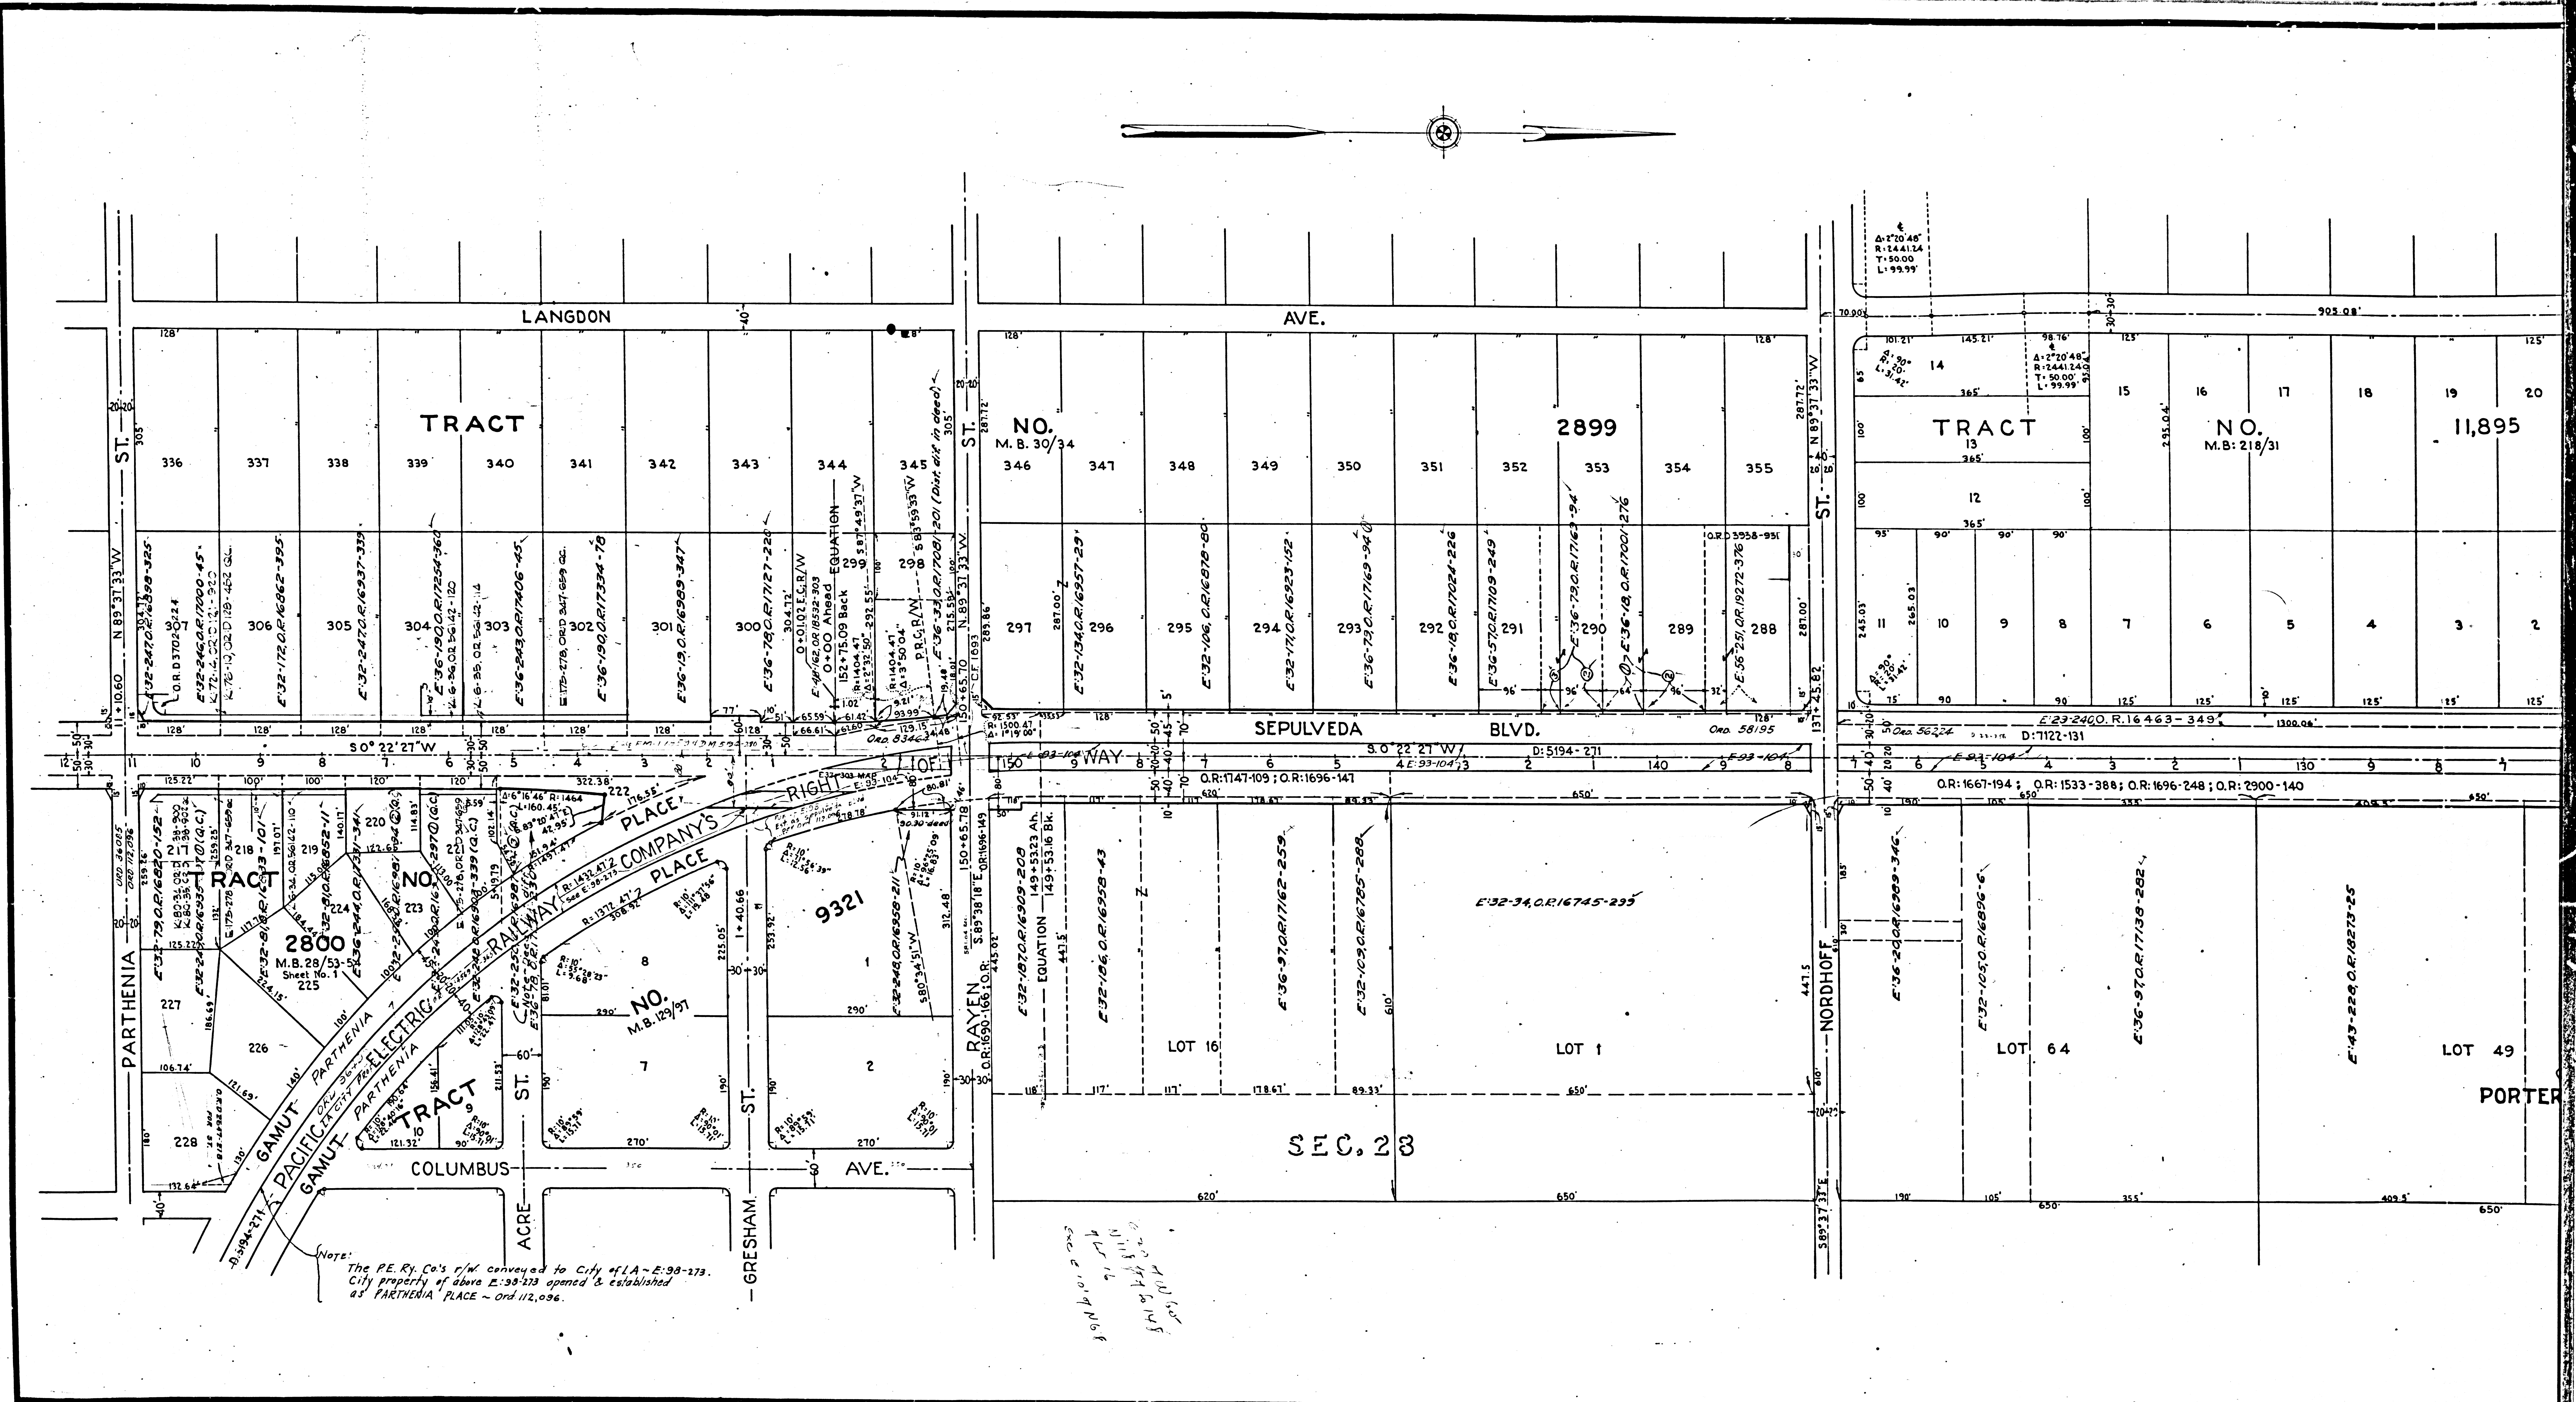

 

SEC. 17

SUBDIVISION NO. 1
OF THE PROPERTY OF THE
PORTER LAND & WATER COMPANY
M.R. 31/3-6

LOT 24

LOT 9

LOT 8

LOT 57

RESERVE

PICO

(M.R. 31/3-6)

SEC. 8

SEC. 9
T. 2. N. R. 15 W.
S. B. B. & M.

SEC. 16

LOT 17

LOT 16


LOT 1

CHATS WORTH

COLUMBUS

AVE.

STRANWOOD

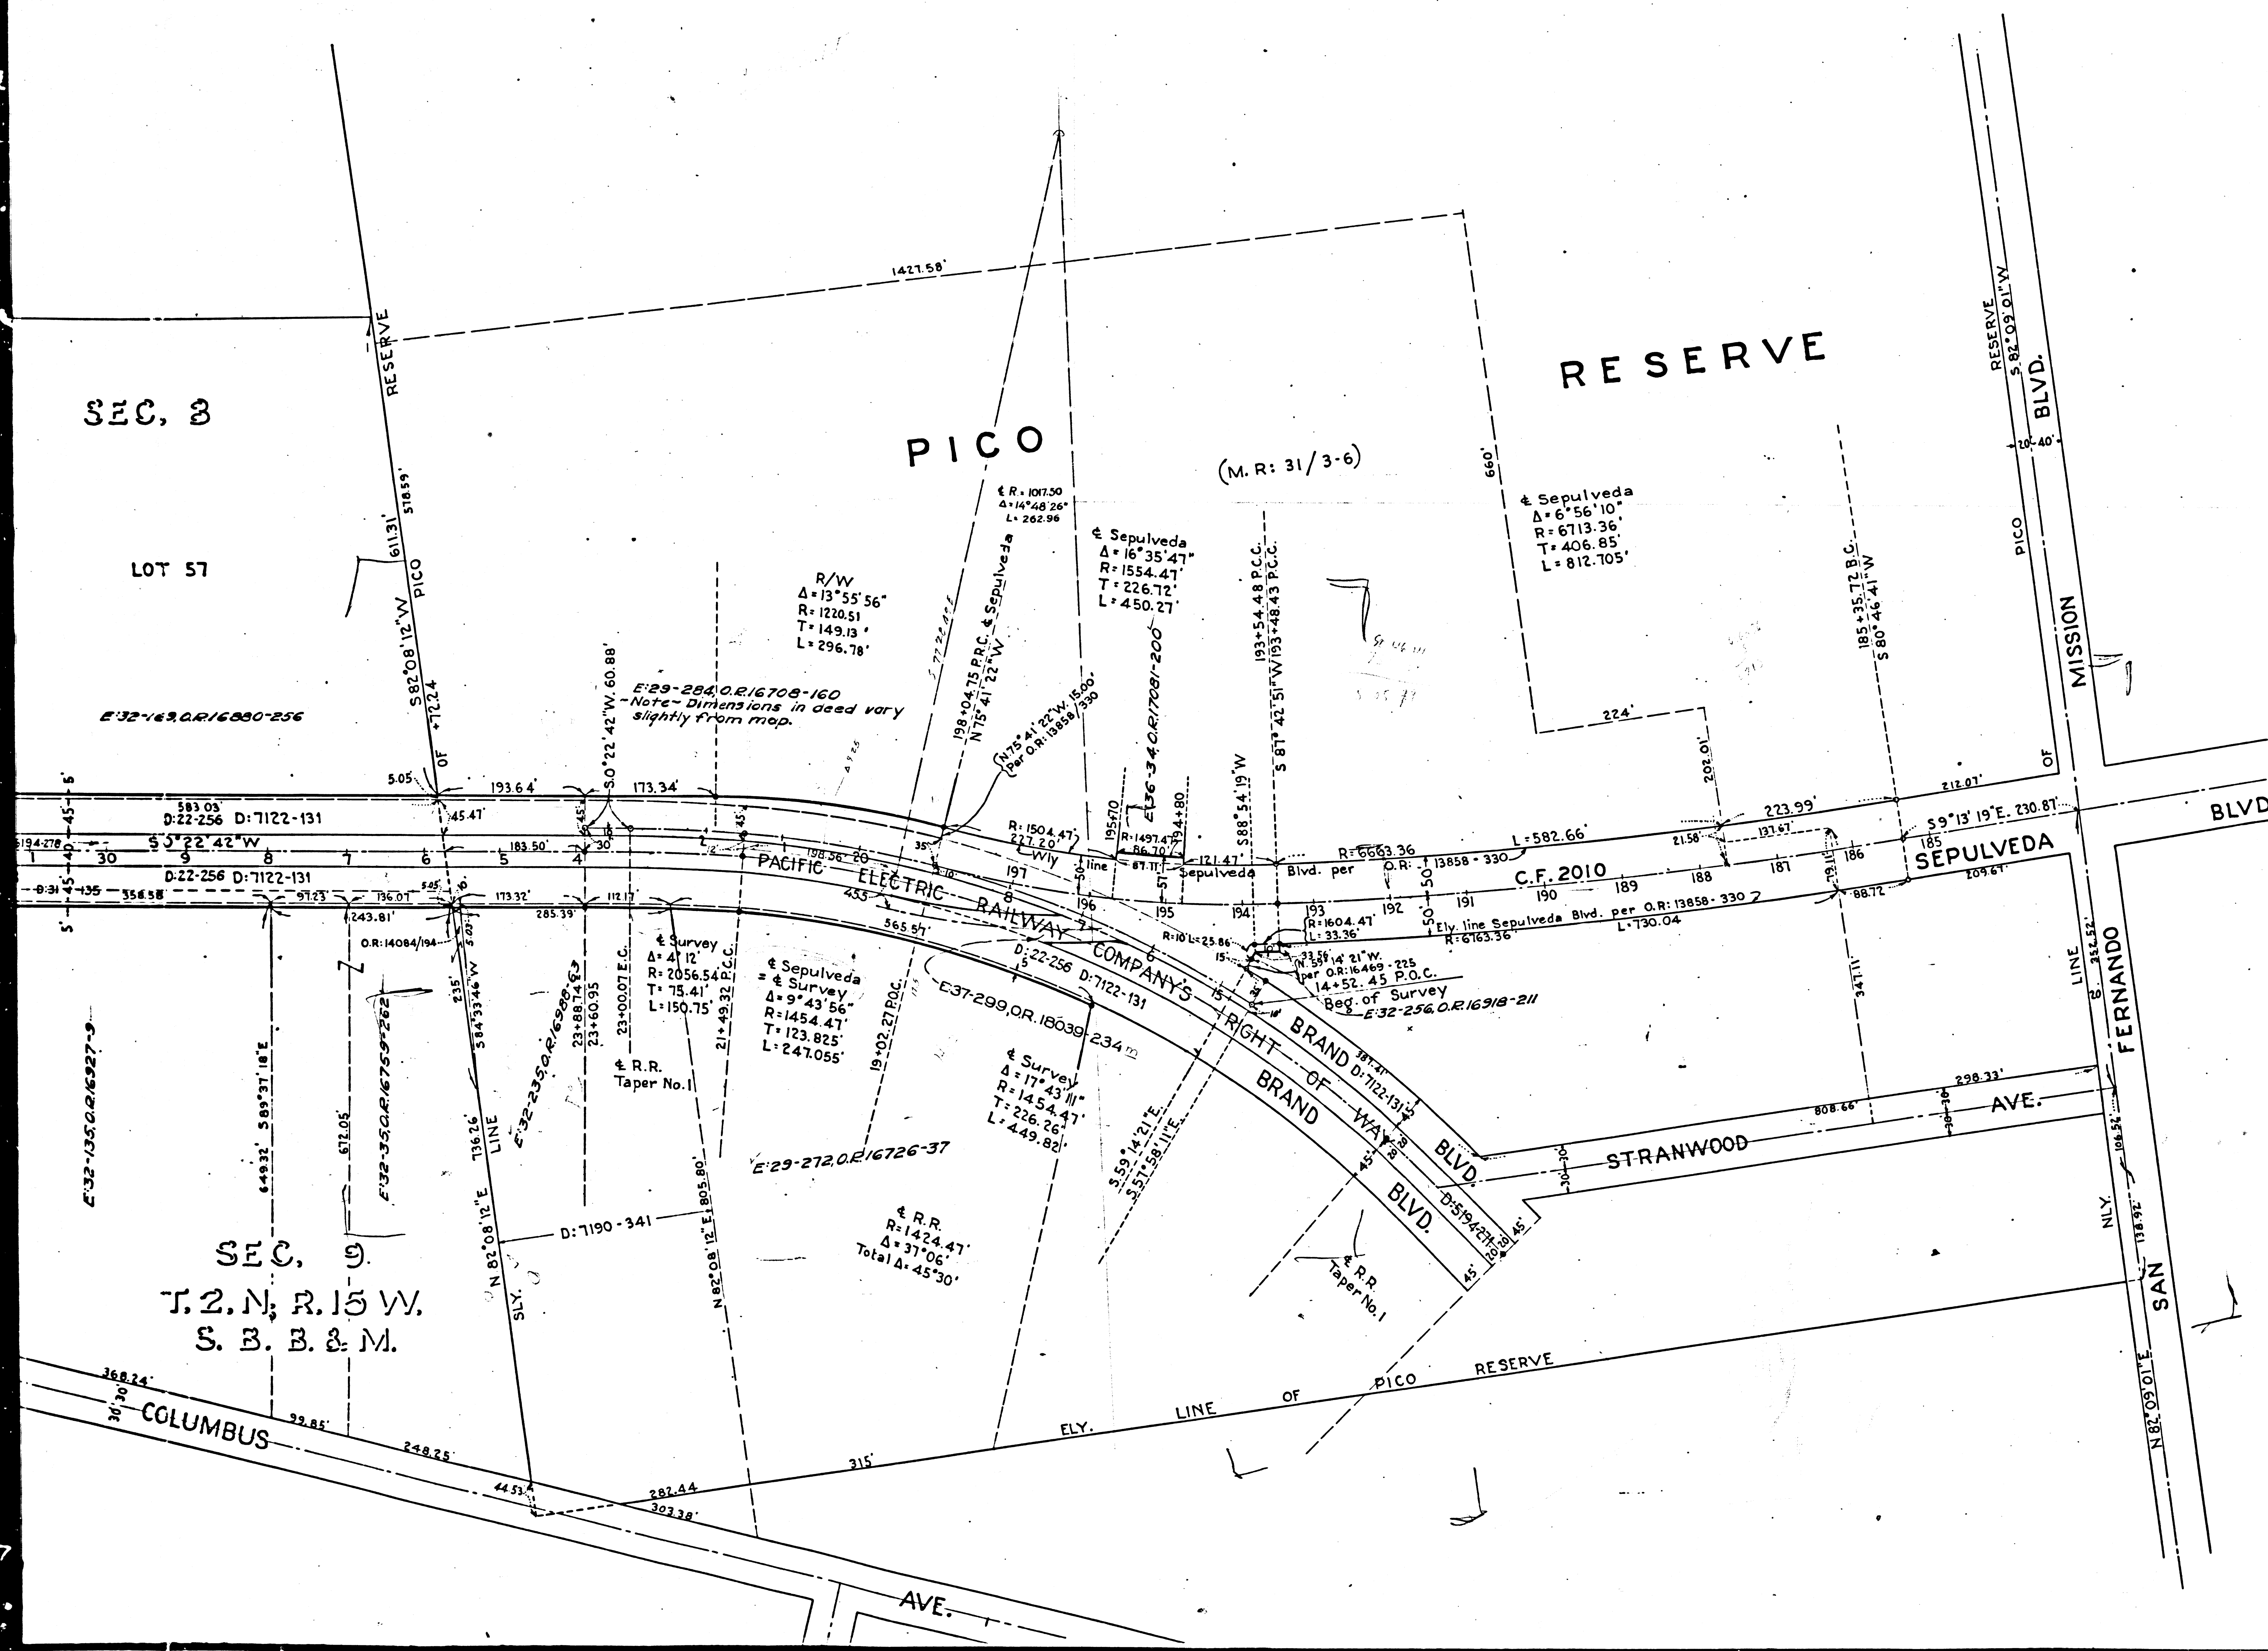

STATE OF CALIFORNIA
DEPARTMENT OF PUBLIC WORKS
DIVISION OF HIGHWAYS
RIGHT OF WAY MAP
ROAD VII-L.A-158-LA
SEPULVEDA BLVD.
BRAND BLVD. TO VENTURA BLVD.
SCALE IN FEET
AUG. 1939
INDEX 56-53
COUNTY SURVEYORS MAP NO. B-1515
Sheet 1 of 3 Sheets
Neg. 419 SHT. 1