


0000 W 13

EX MISSI

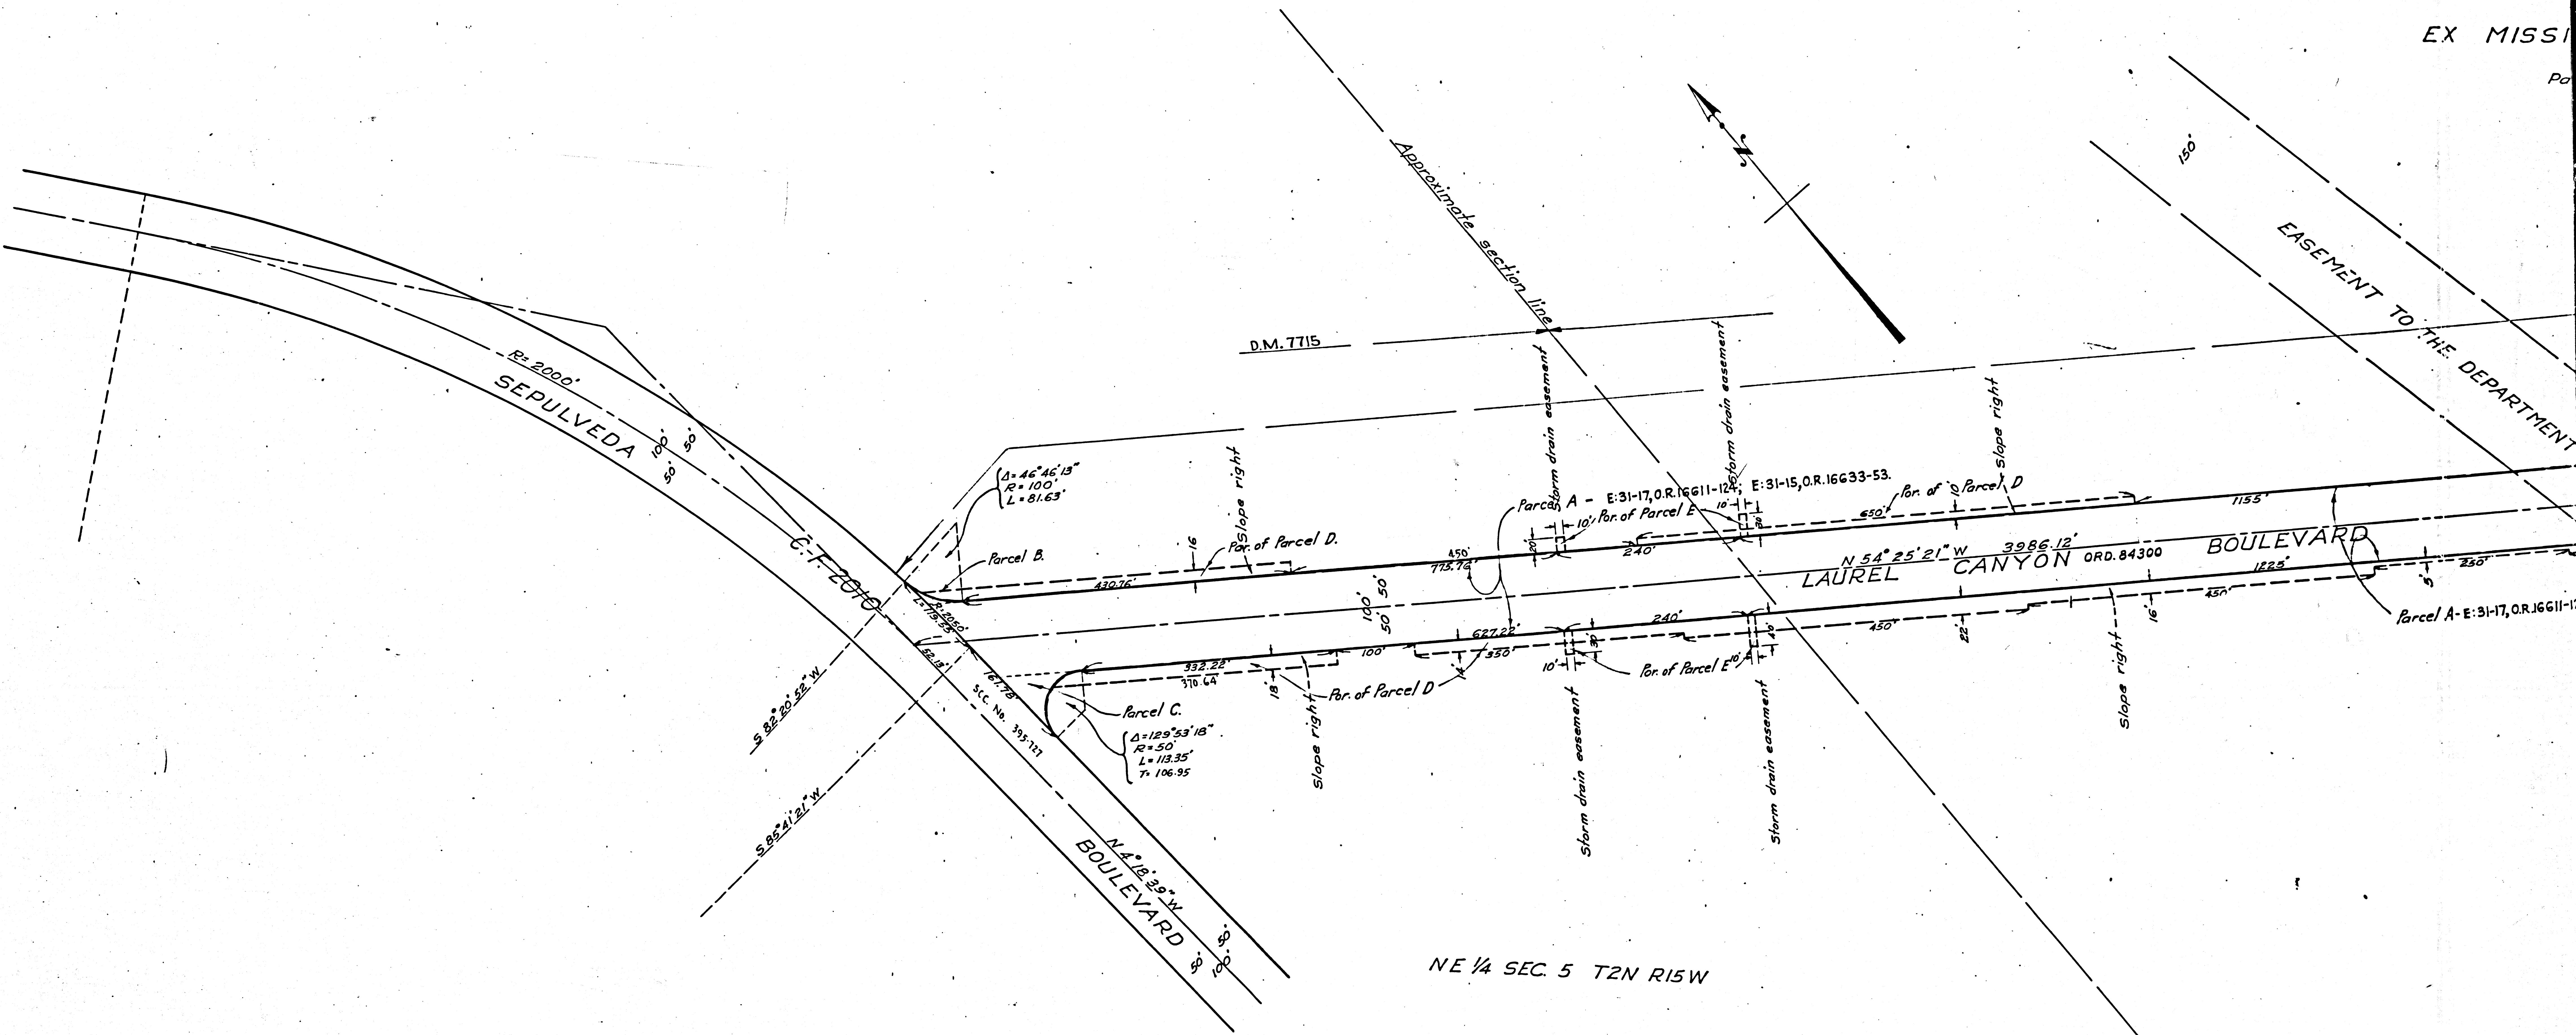

R/W 4590

F.M.	11516
A1	OF A3

R.F. 238

NW 1/4 SEC. 4 T2N R15W

D.M. 7713

MARGINAL SKETCH
NOT TO SCALE

... Identical Points

D.M. 7714

S.E. 1/4 Part of
SEC. 4 T2N R15W

.....SE cor. of Carey Property

Area = 319,699.

Area taken = 130,027*

Area = 1,903,875

$\Delta = 24^{\circ}34'37''$
 $\$R = 2500'$
 $\$T = 544.56'$
 $\$L = 1072.37'$

Lot 4

TRACT NO. 3660

Maps: Book 38 pages 96 and 97


Superior Court
Suit for
Filed
City of Los Angeles
Hillcrest

LEGEND:-
Land for storm drainage
Land damaged by storm
Storm drainage easement
Slope easement

Interlocutors
cells 1A, 1B
rendered
Final Judge
to parcels
D-1, rendered

F.M.	1	1	5	1	6
------	---	---	---	---	---

A 2 OF A 3

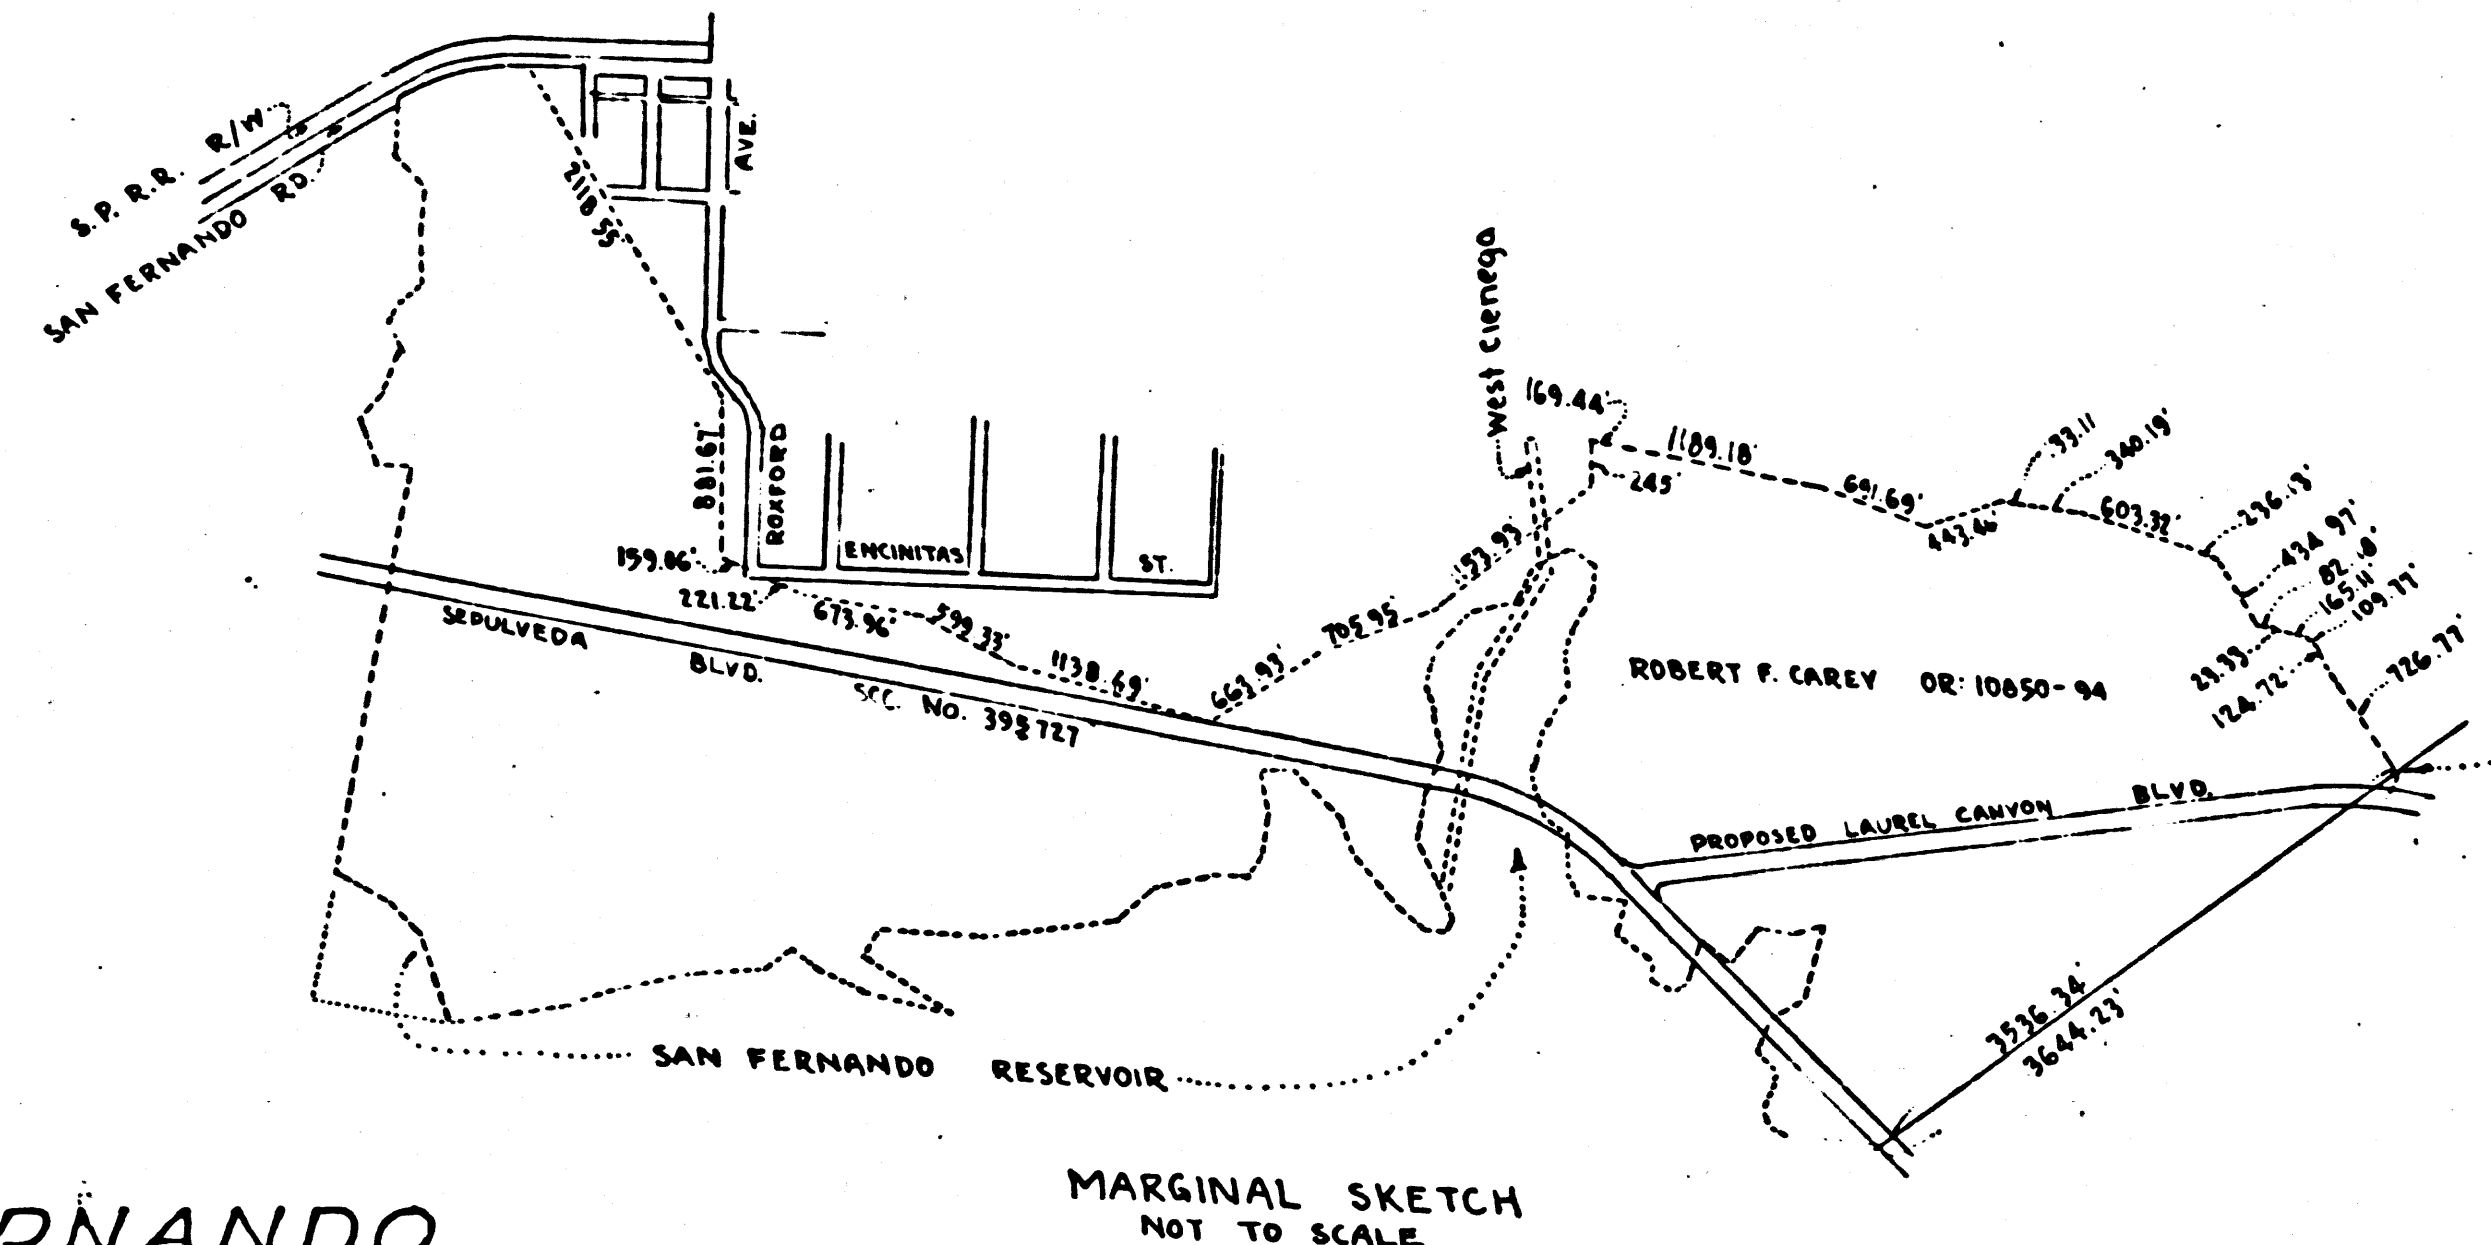


EX MISSION DE SAN FERNANDO

Patents: Book 1 Pages 605 and 606

R.F. 238

NW 1/4 SEC. 4 T2N R15W

 

FM.	11516
A3	OF A3

Superior Court
Suit for
Filed
City of Los Angeles
Hillcrest
LEGEND:-
Land for St
Land dam
Storm drai
Slope eas
Interlocut
cells 1A, 1B
rendered
Final Judge
to parcels
D-1, render
E-1