


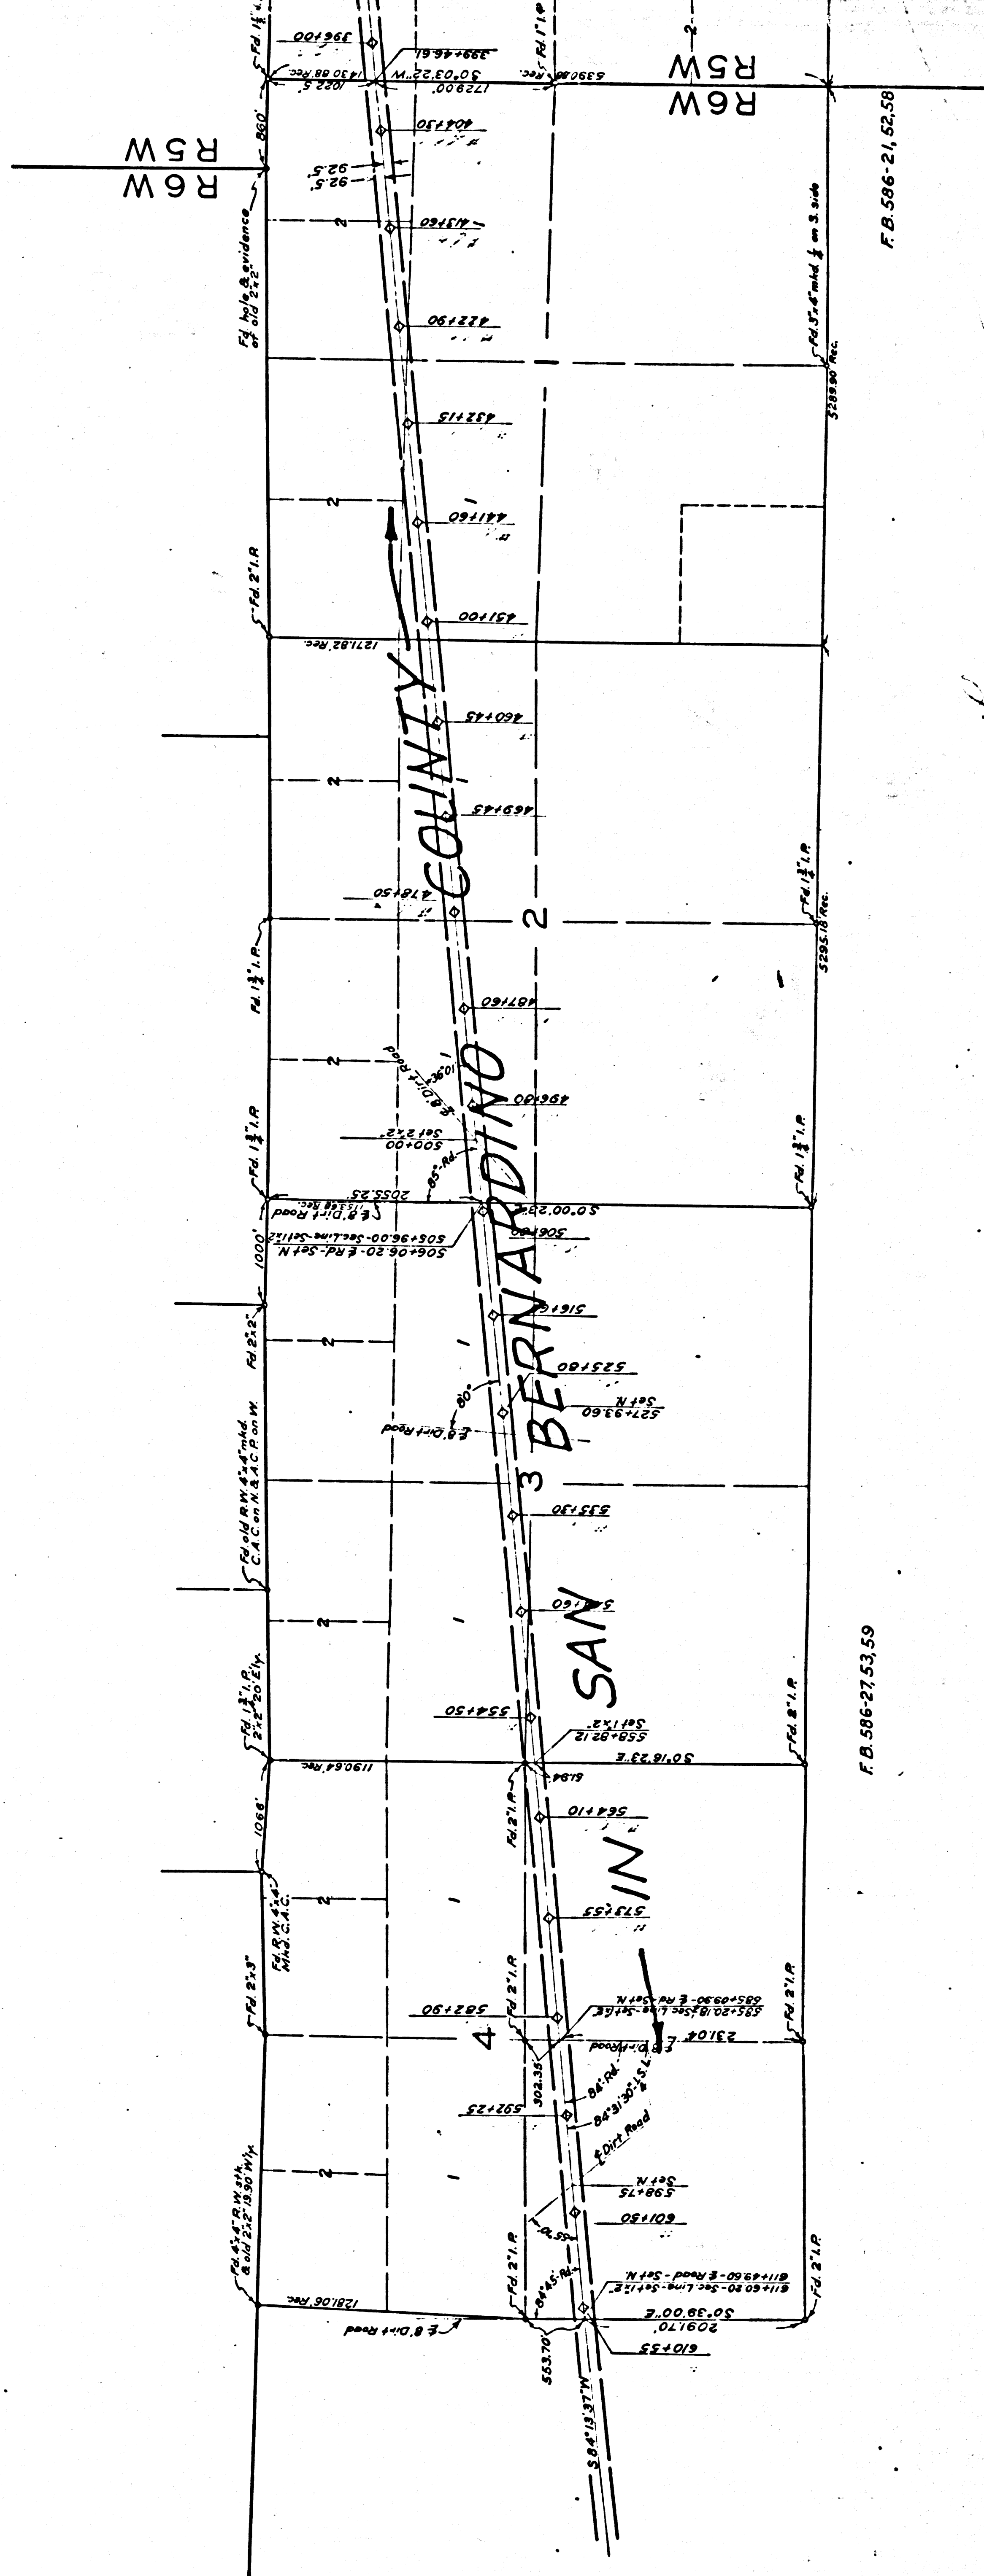



19 84 67

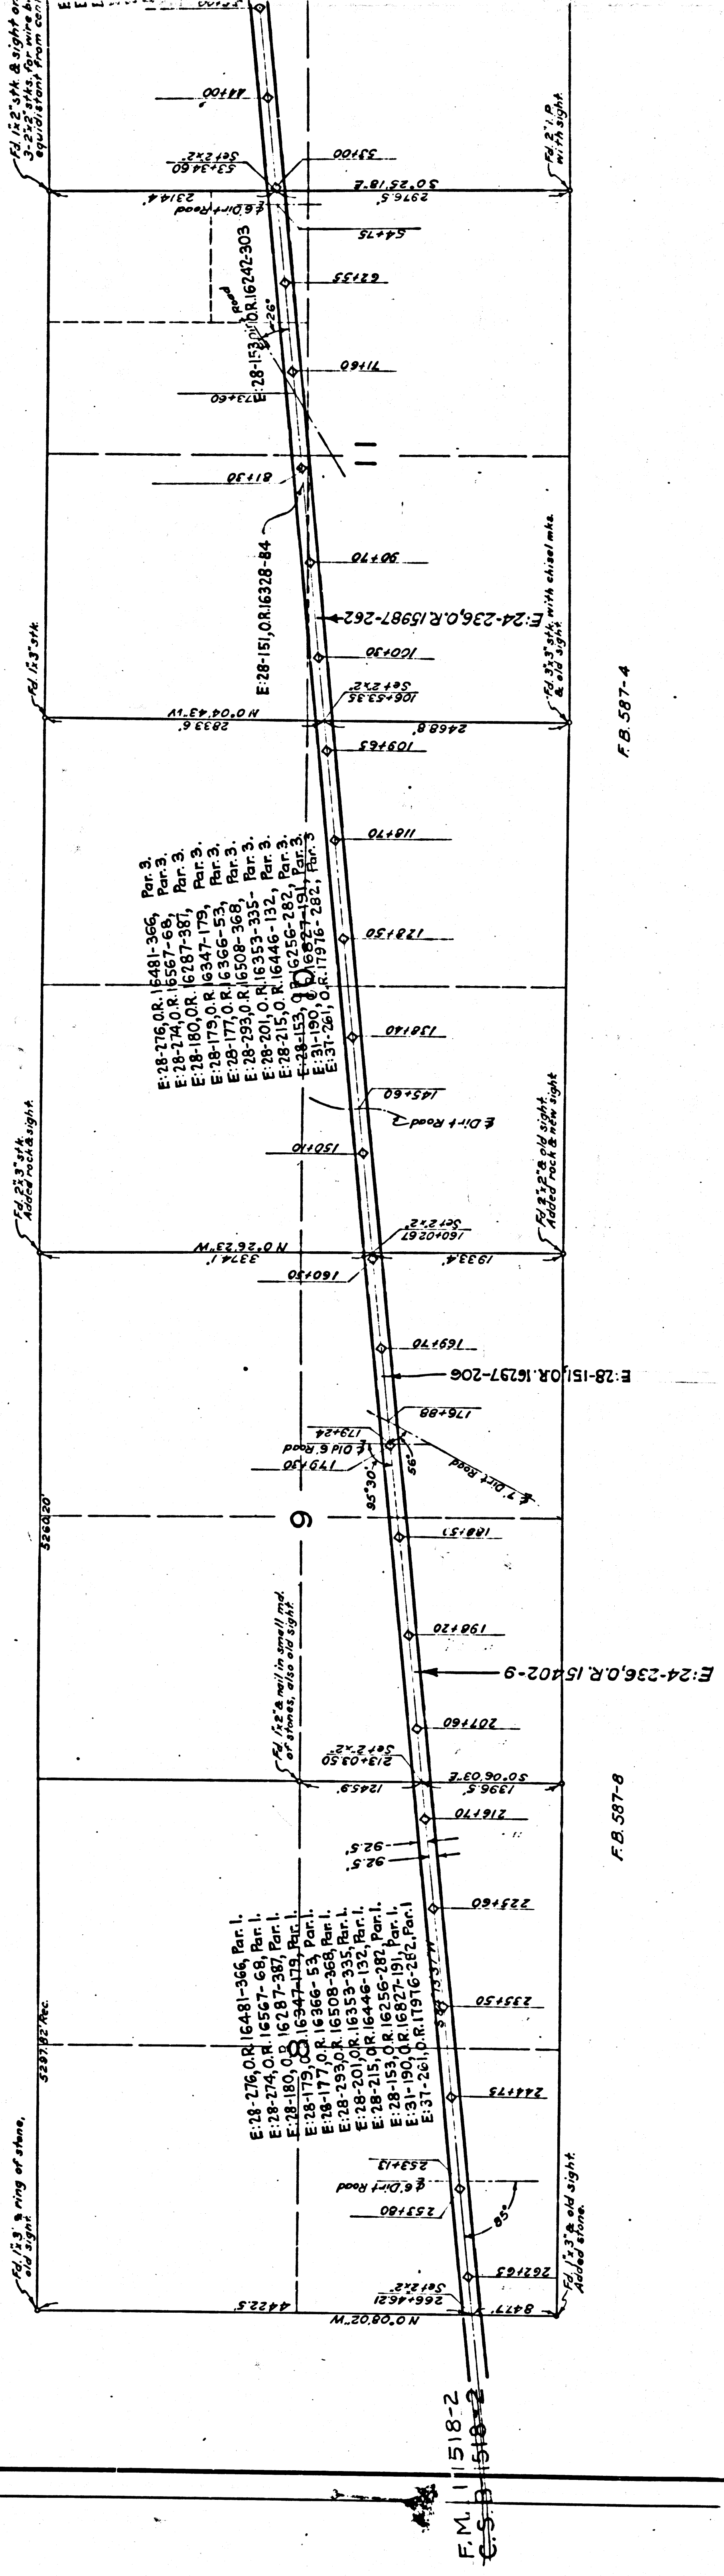

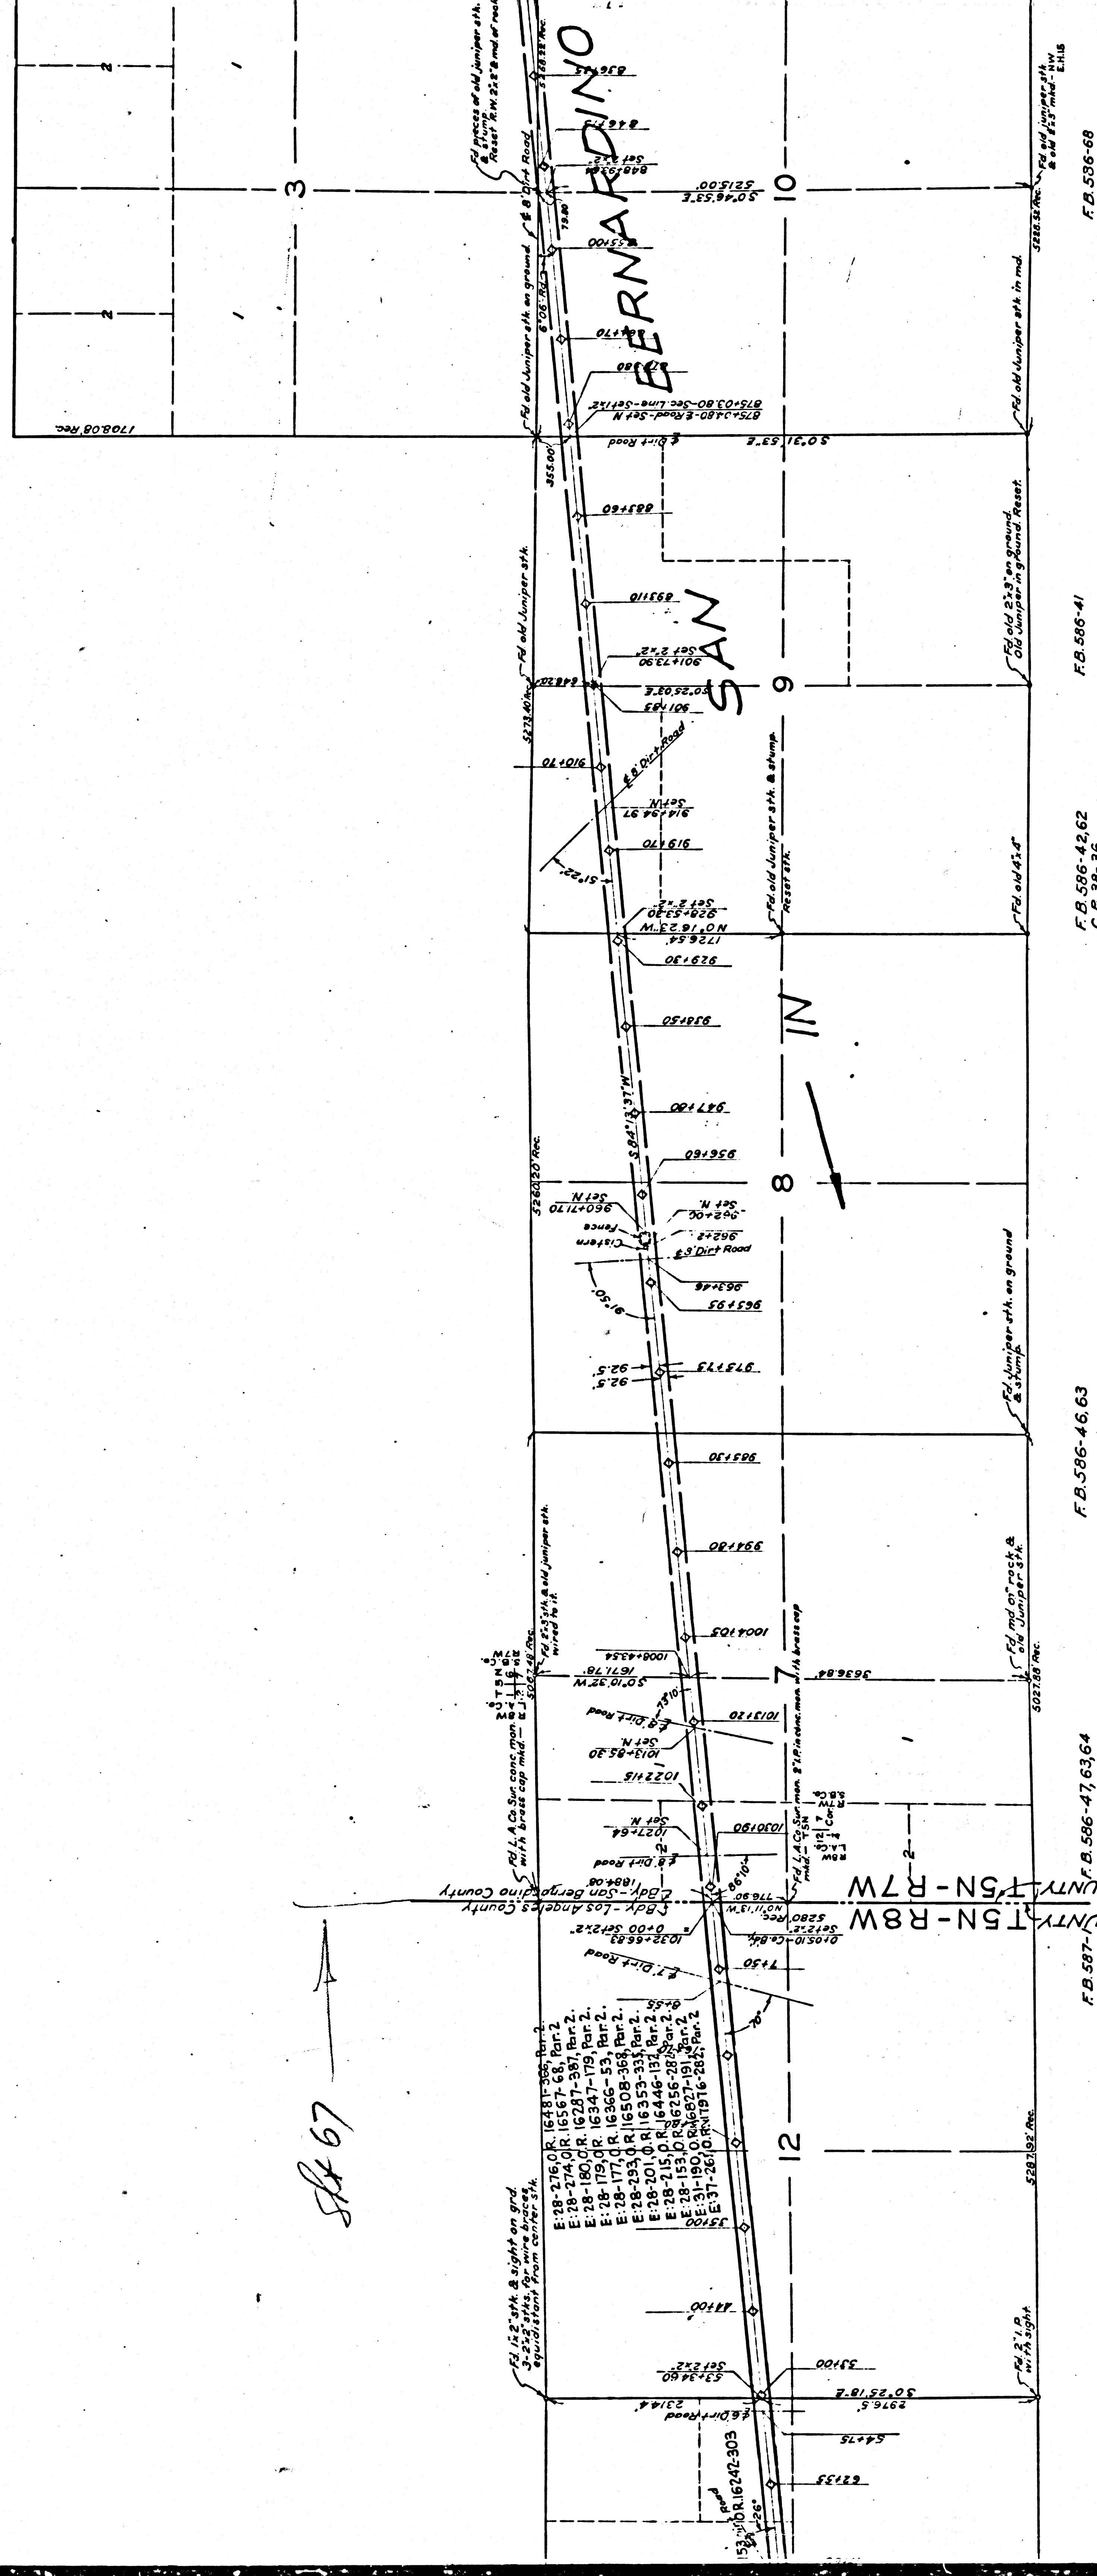


F.M. 11518-1
A2 OF A3

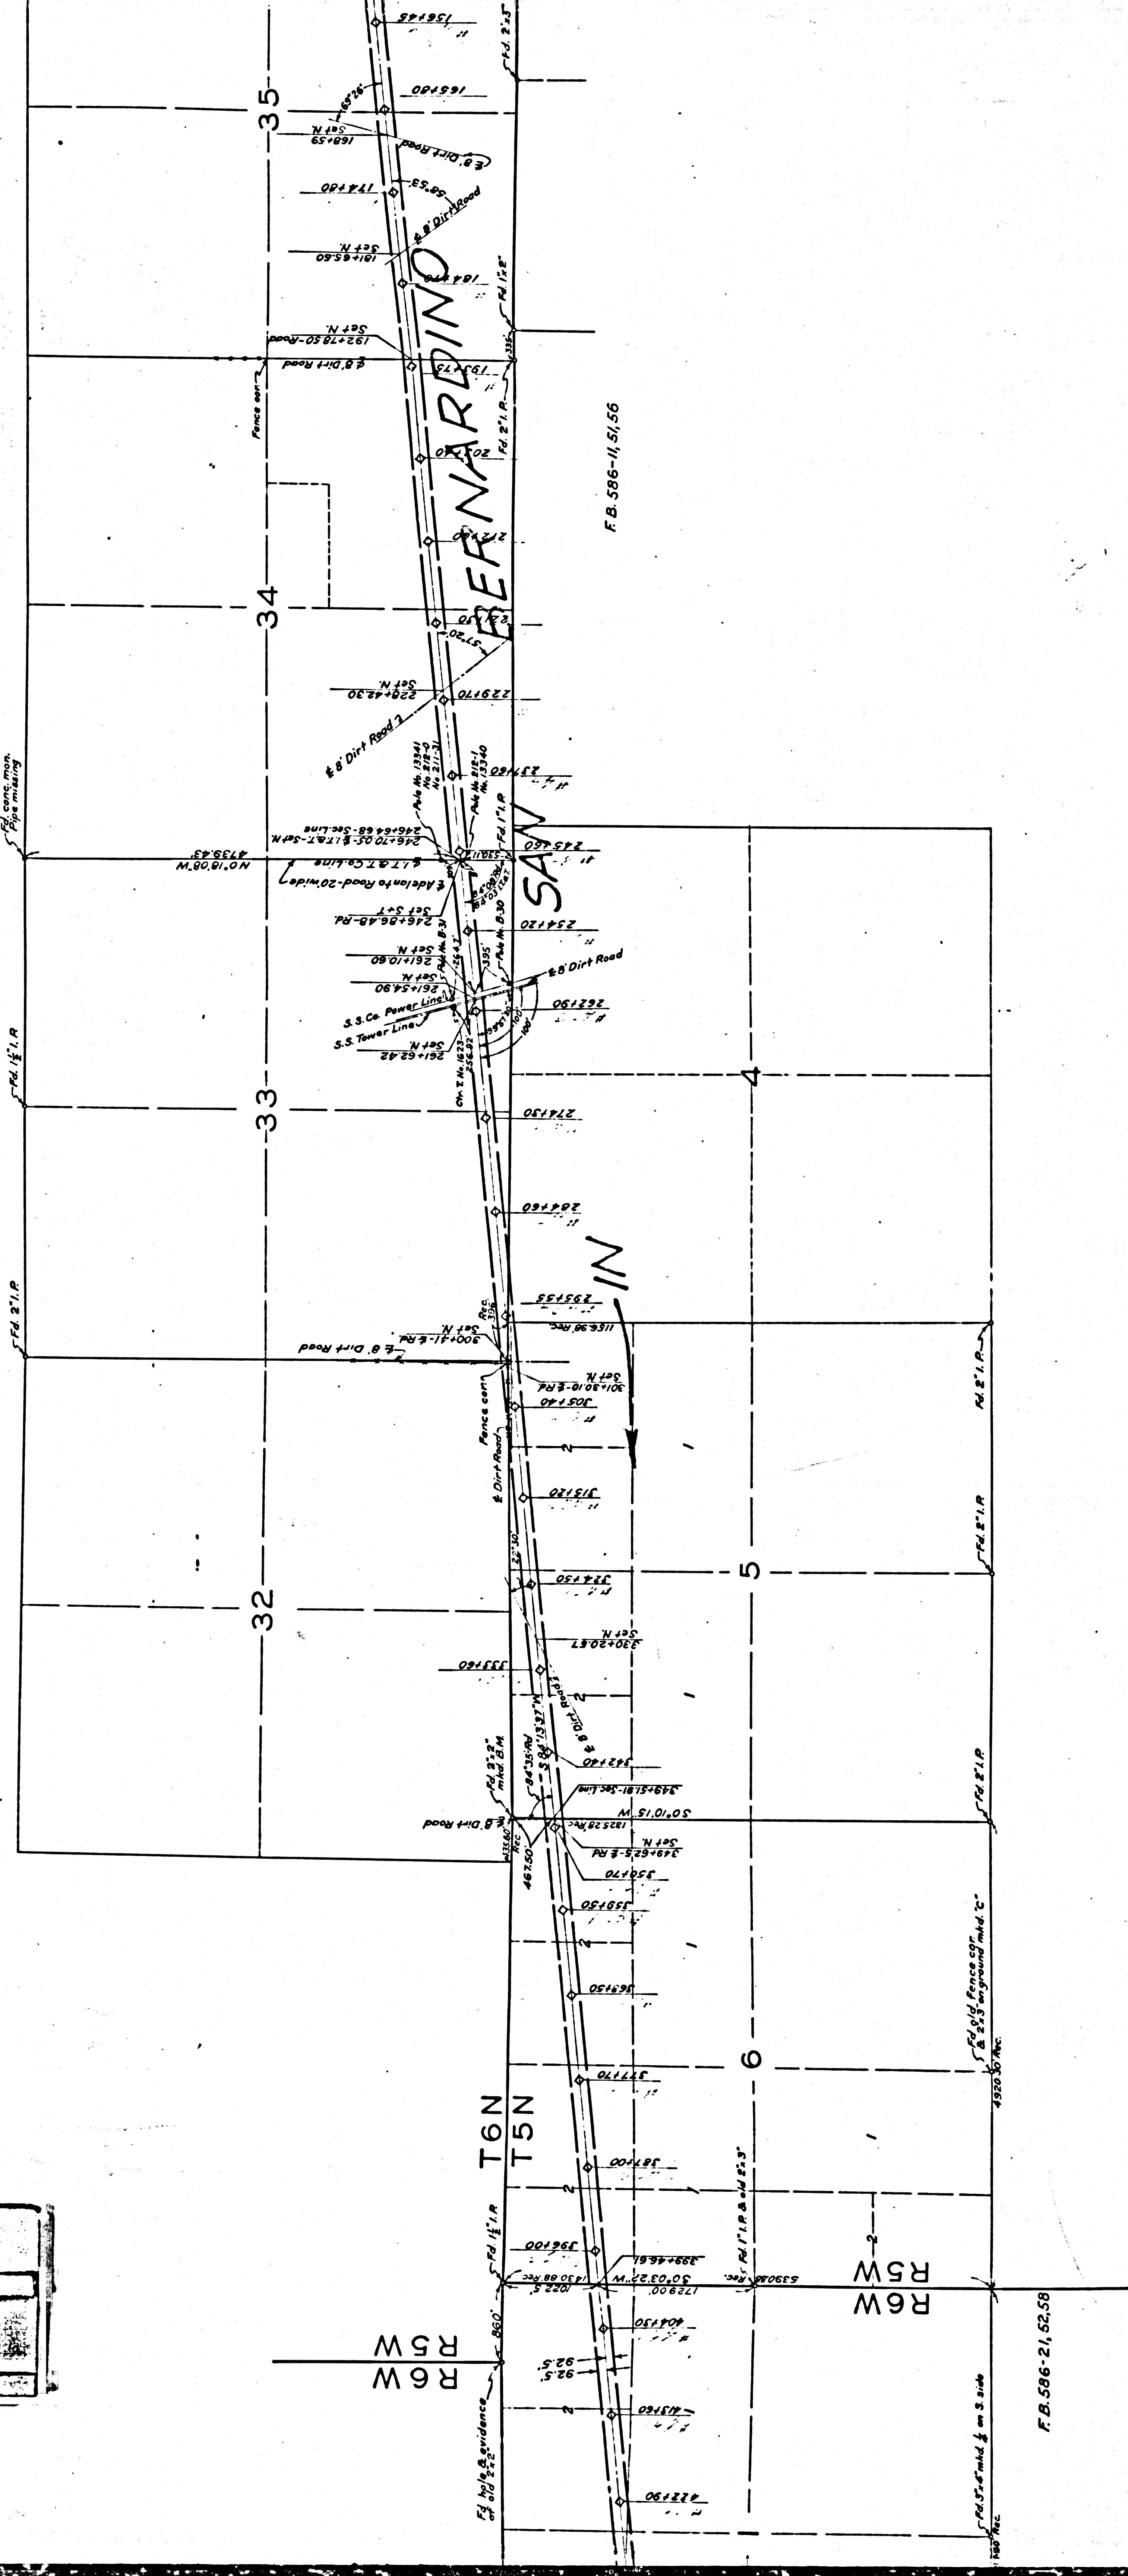

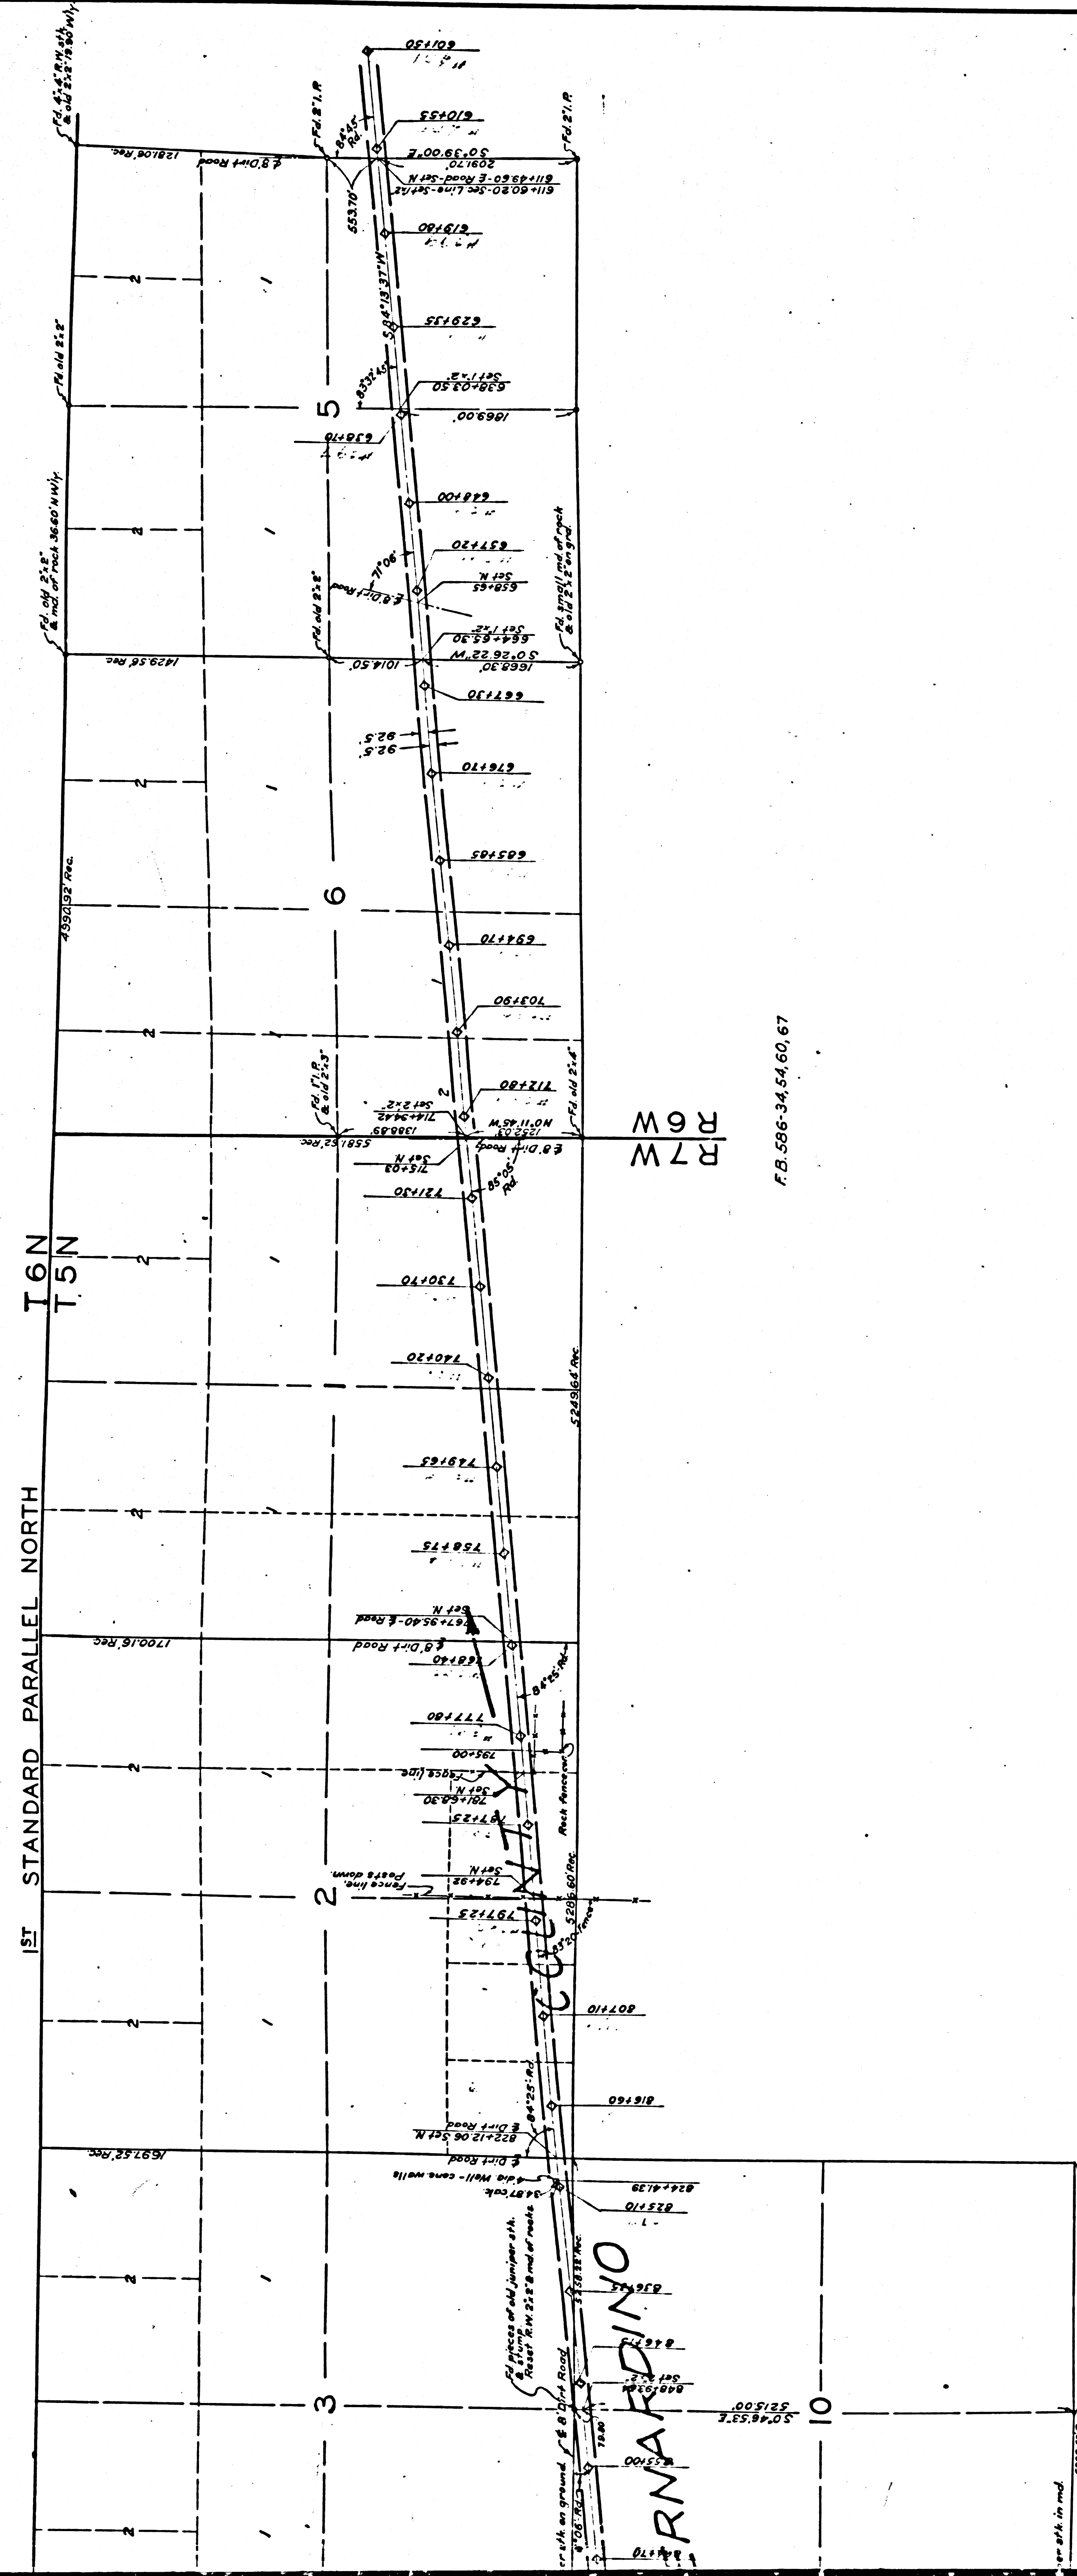

FB 596-34,54,60,67

FB 596-68

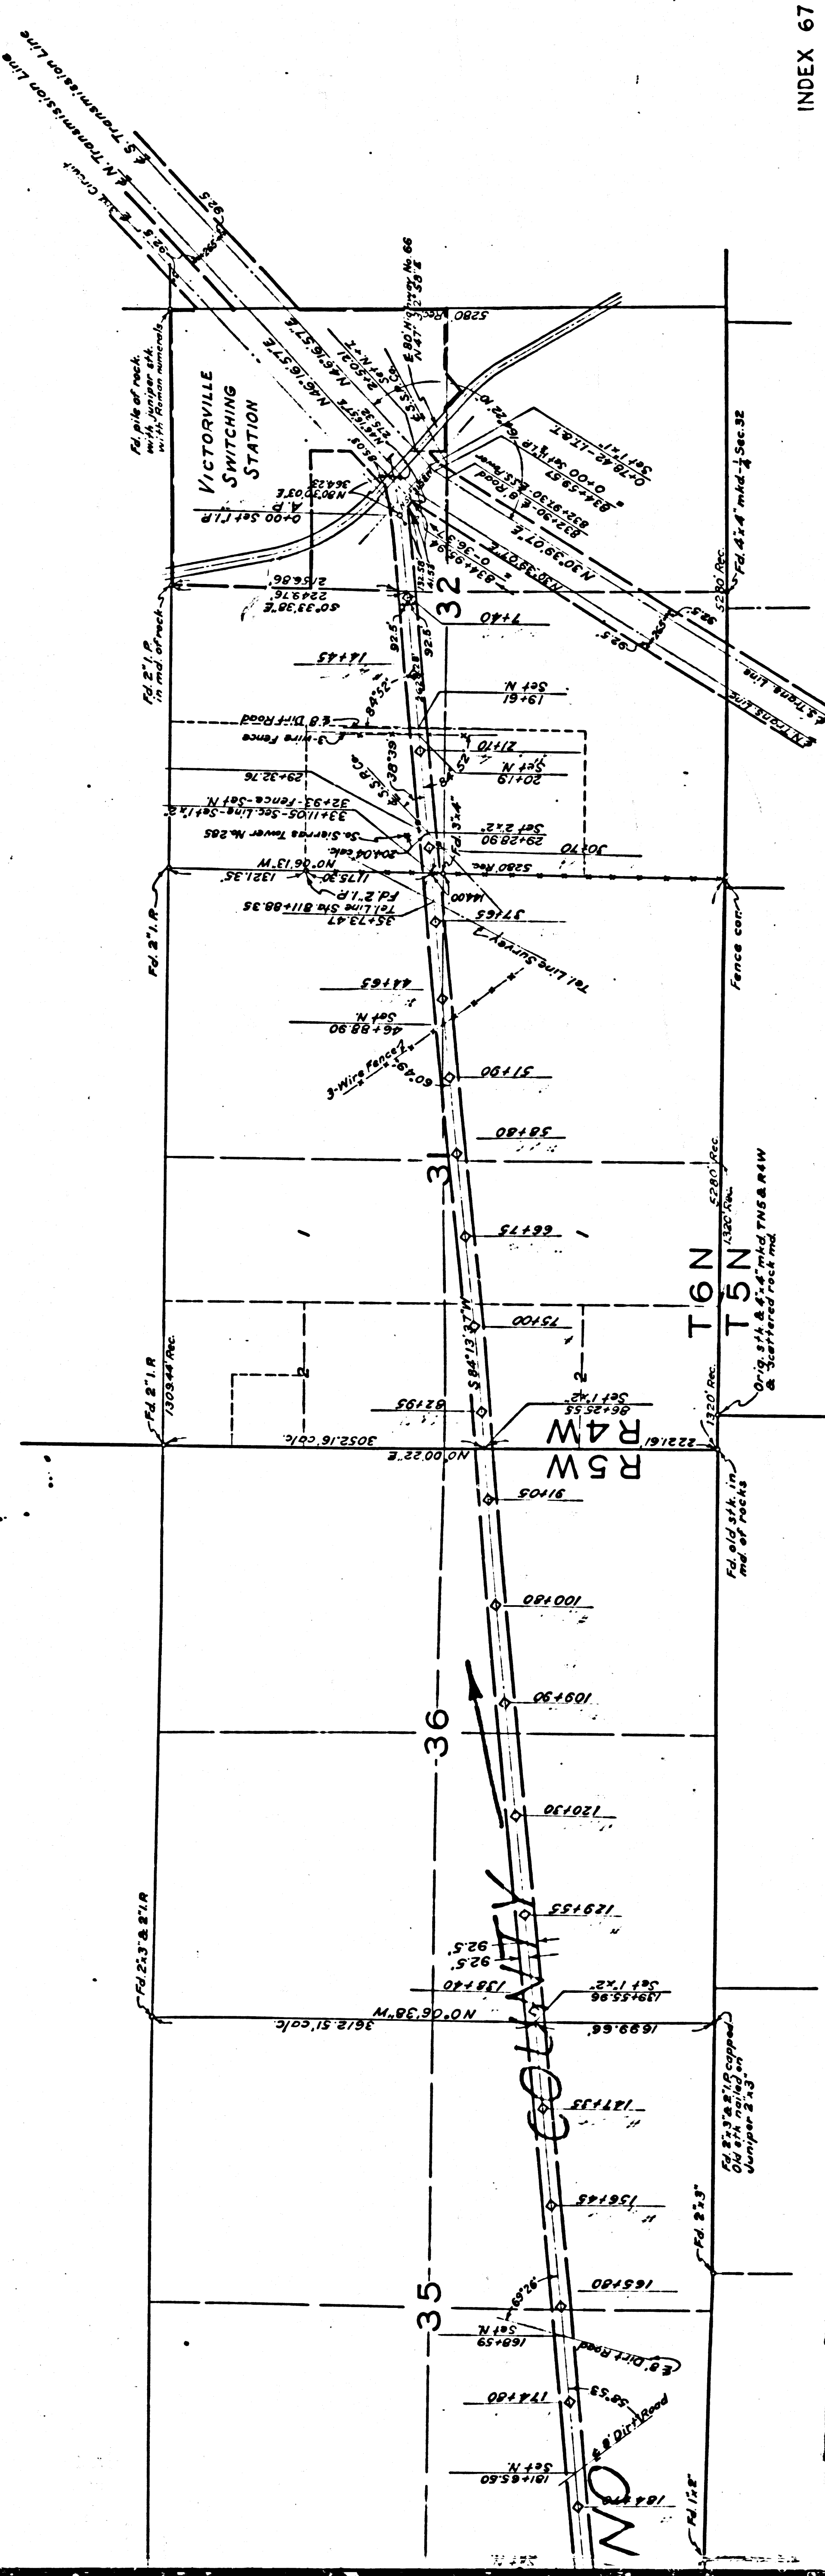

INDEX 67

FB 403-5
FB 503-112
FB 506-3
C.B. 503-34
C.B. 503-74

FB 596-150,56
C.B. 39-27

F.M. 11518-1	
A 3	OF A 3

NEG. 412 SHT. 1

NO. DATE INITIALS 1 10/23/70 K.K.K.		Scale 1"=100' Drawn K.K.K. Checked K.K.K.	Date 10/23/70 Electrical Engineer Victorville Switching Station
REVISIONS DESCRIPTION 1. 10/23/70 K.K.K.		DESIGNER K.K.K.	

BUREAU OF POWER AND LIGHT
DEPARTMENT OF WATER & POWER
CITY OF LOS ANGELES

DRAWING NUMBER
L-801