


F.M. 11518-3
C.S. B-1548-3

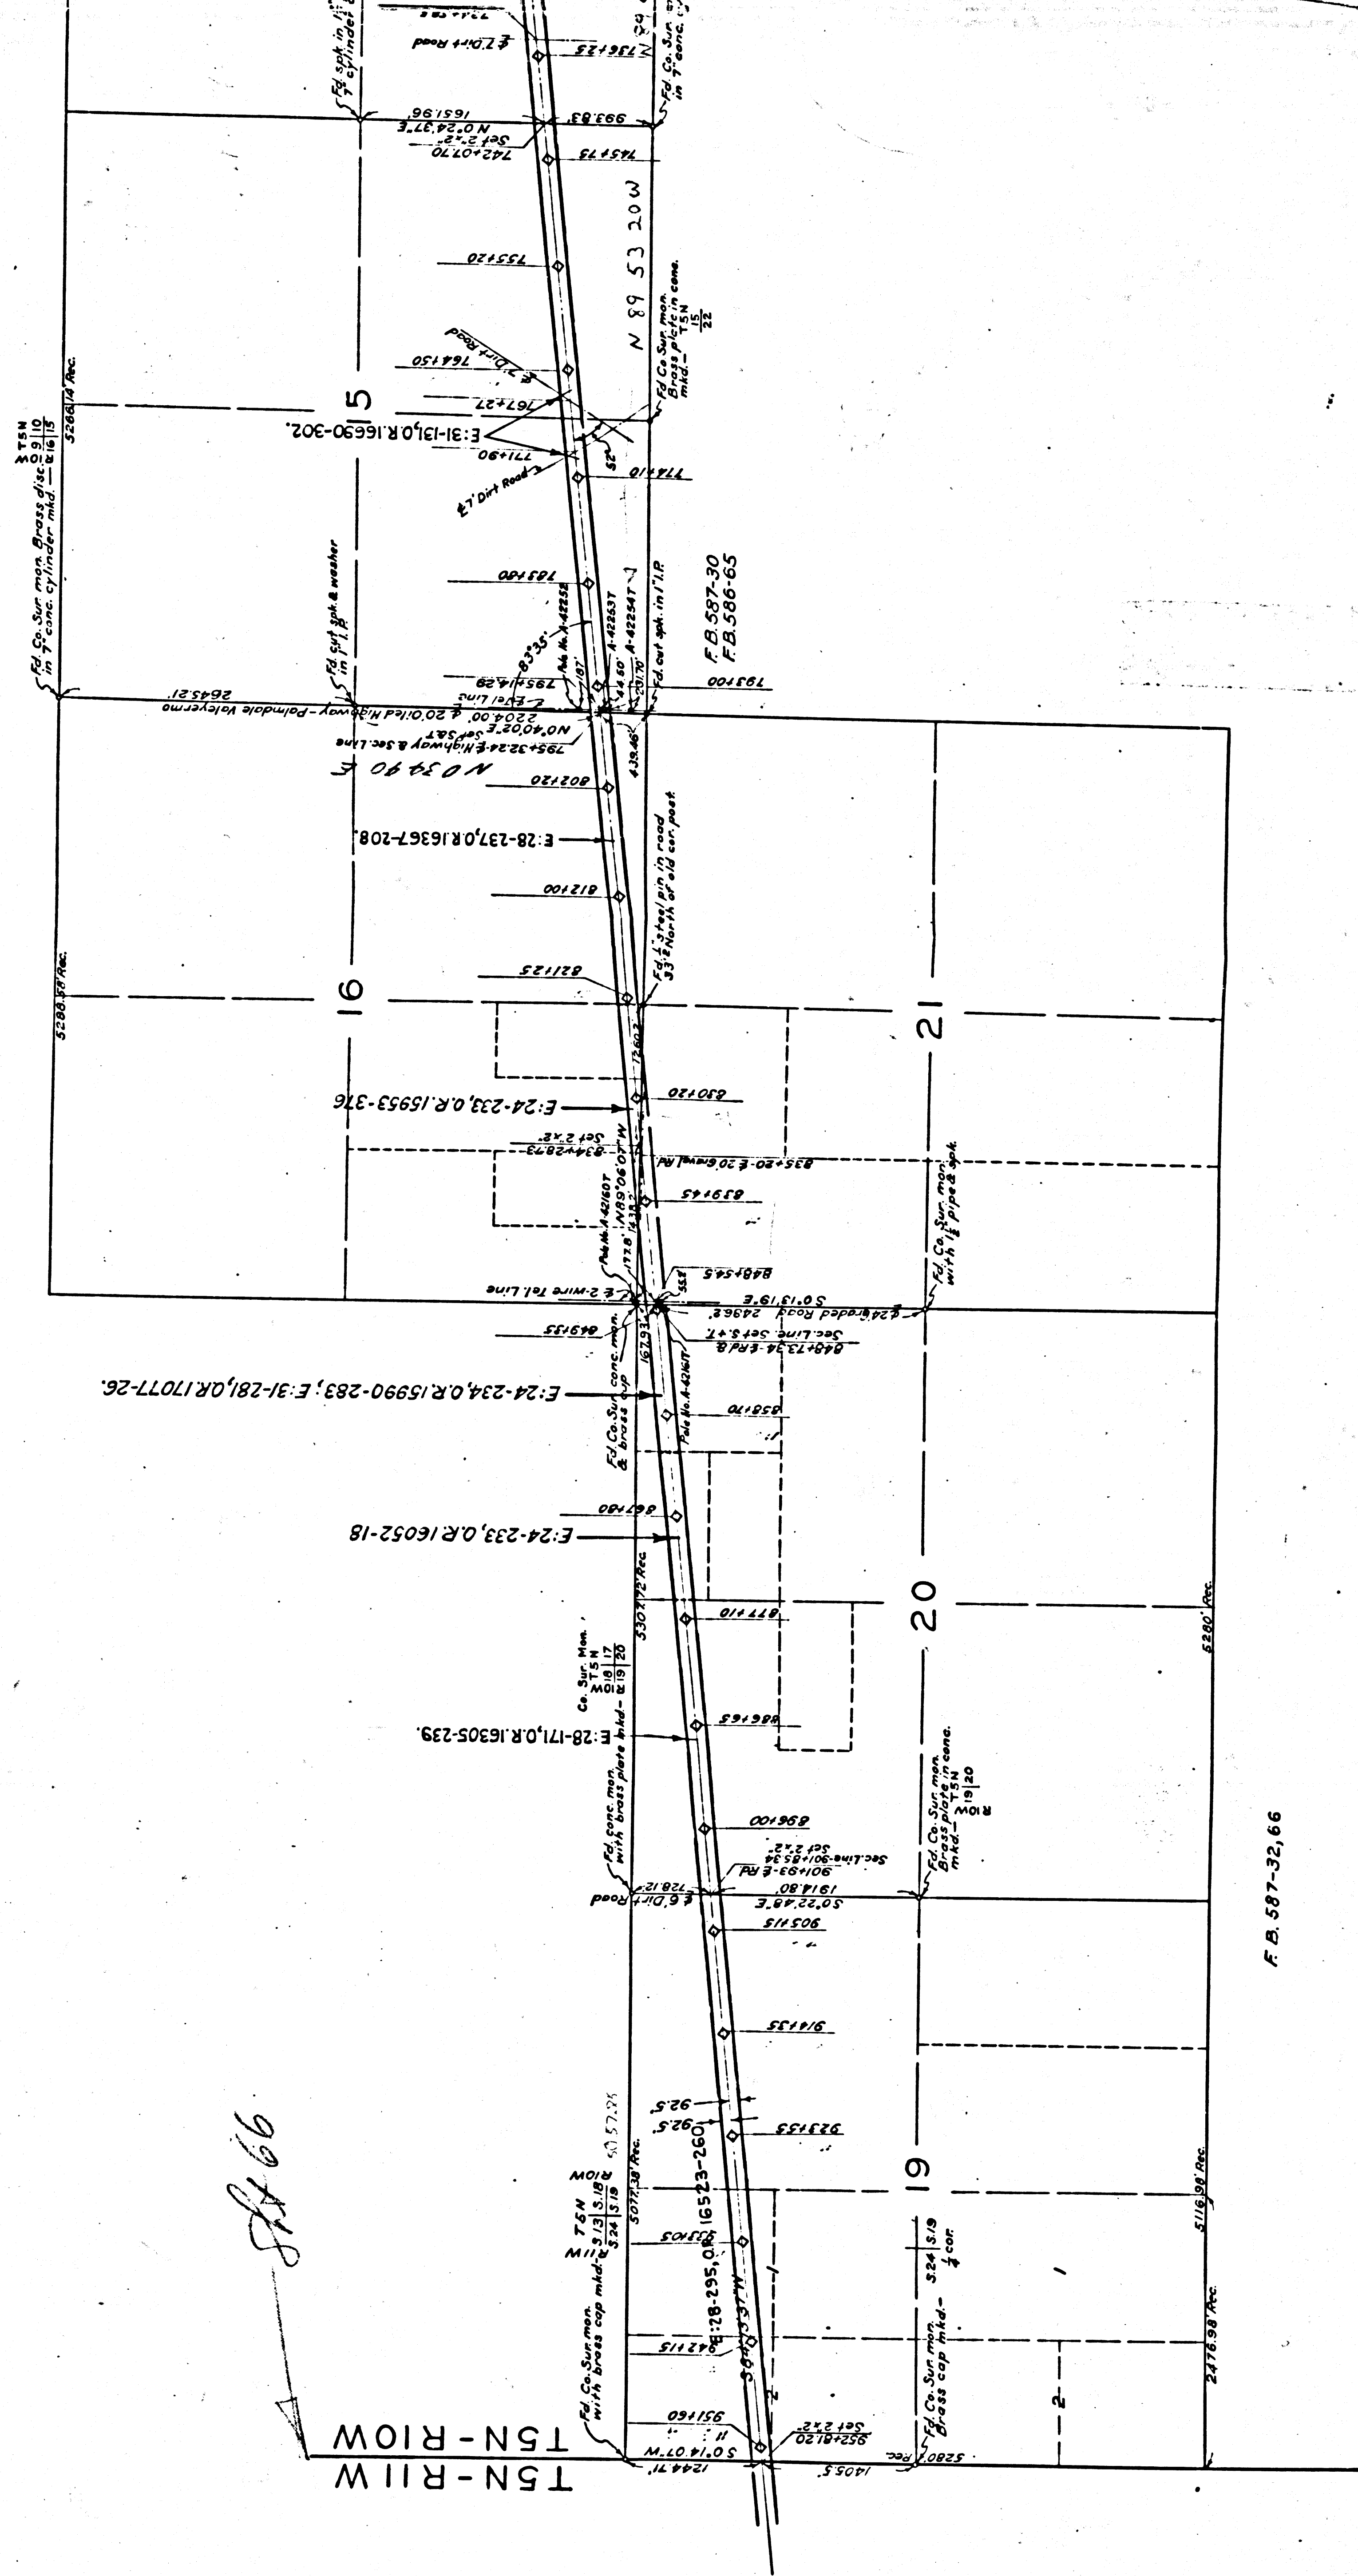

F.B. 597-32.66

99 ft 66

TSN-RIOW

E:24-234.0 R:15990-283; E:31-281.0 R:17077-26.

E:24-233.0 R:16052-18

E:28-171.0 R:16305-239.

E:24-233.0 R:15953-376

E:28-237.0 R:16367-208

E:31-131.0 R:16690-302












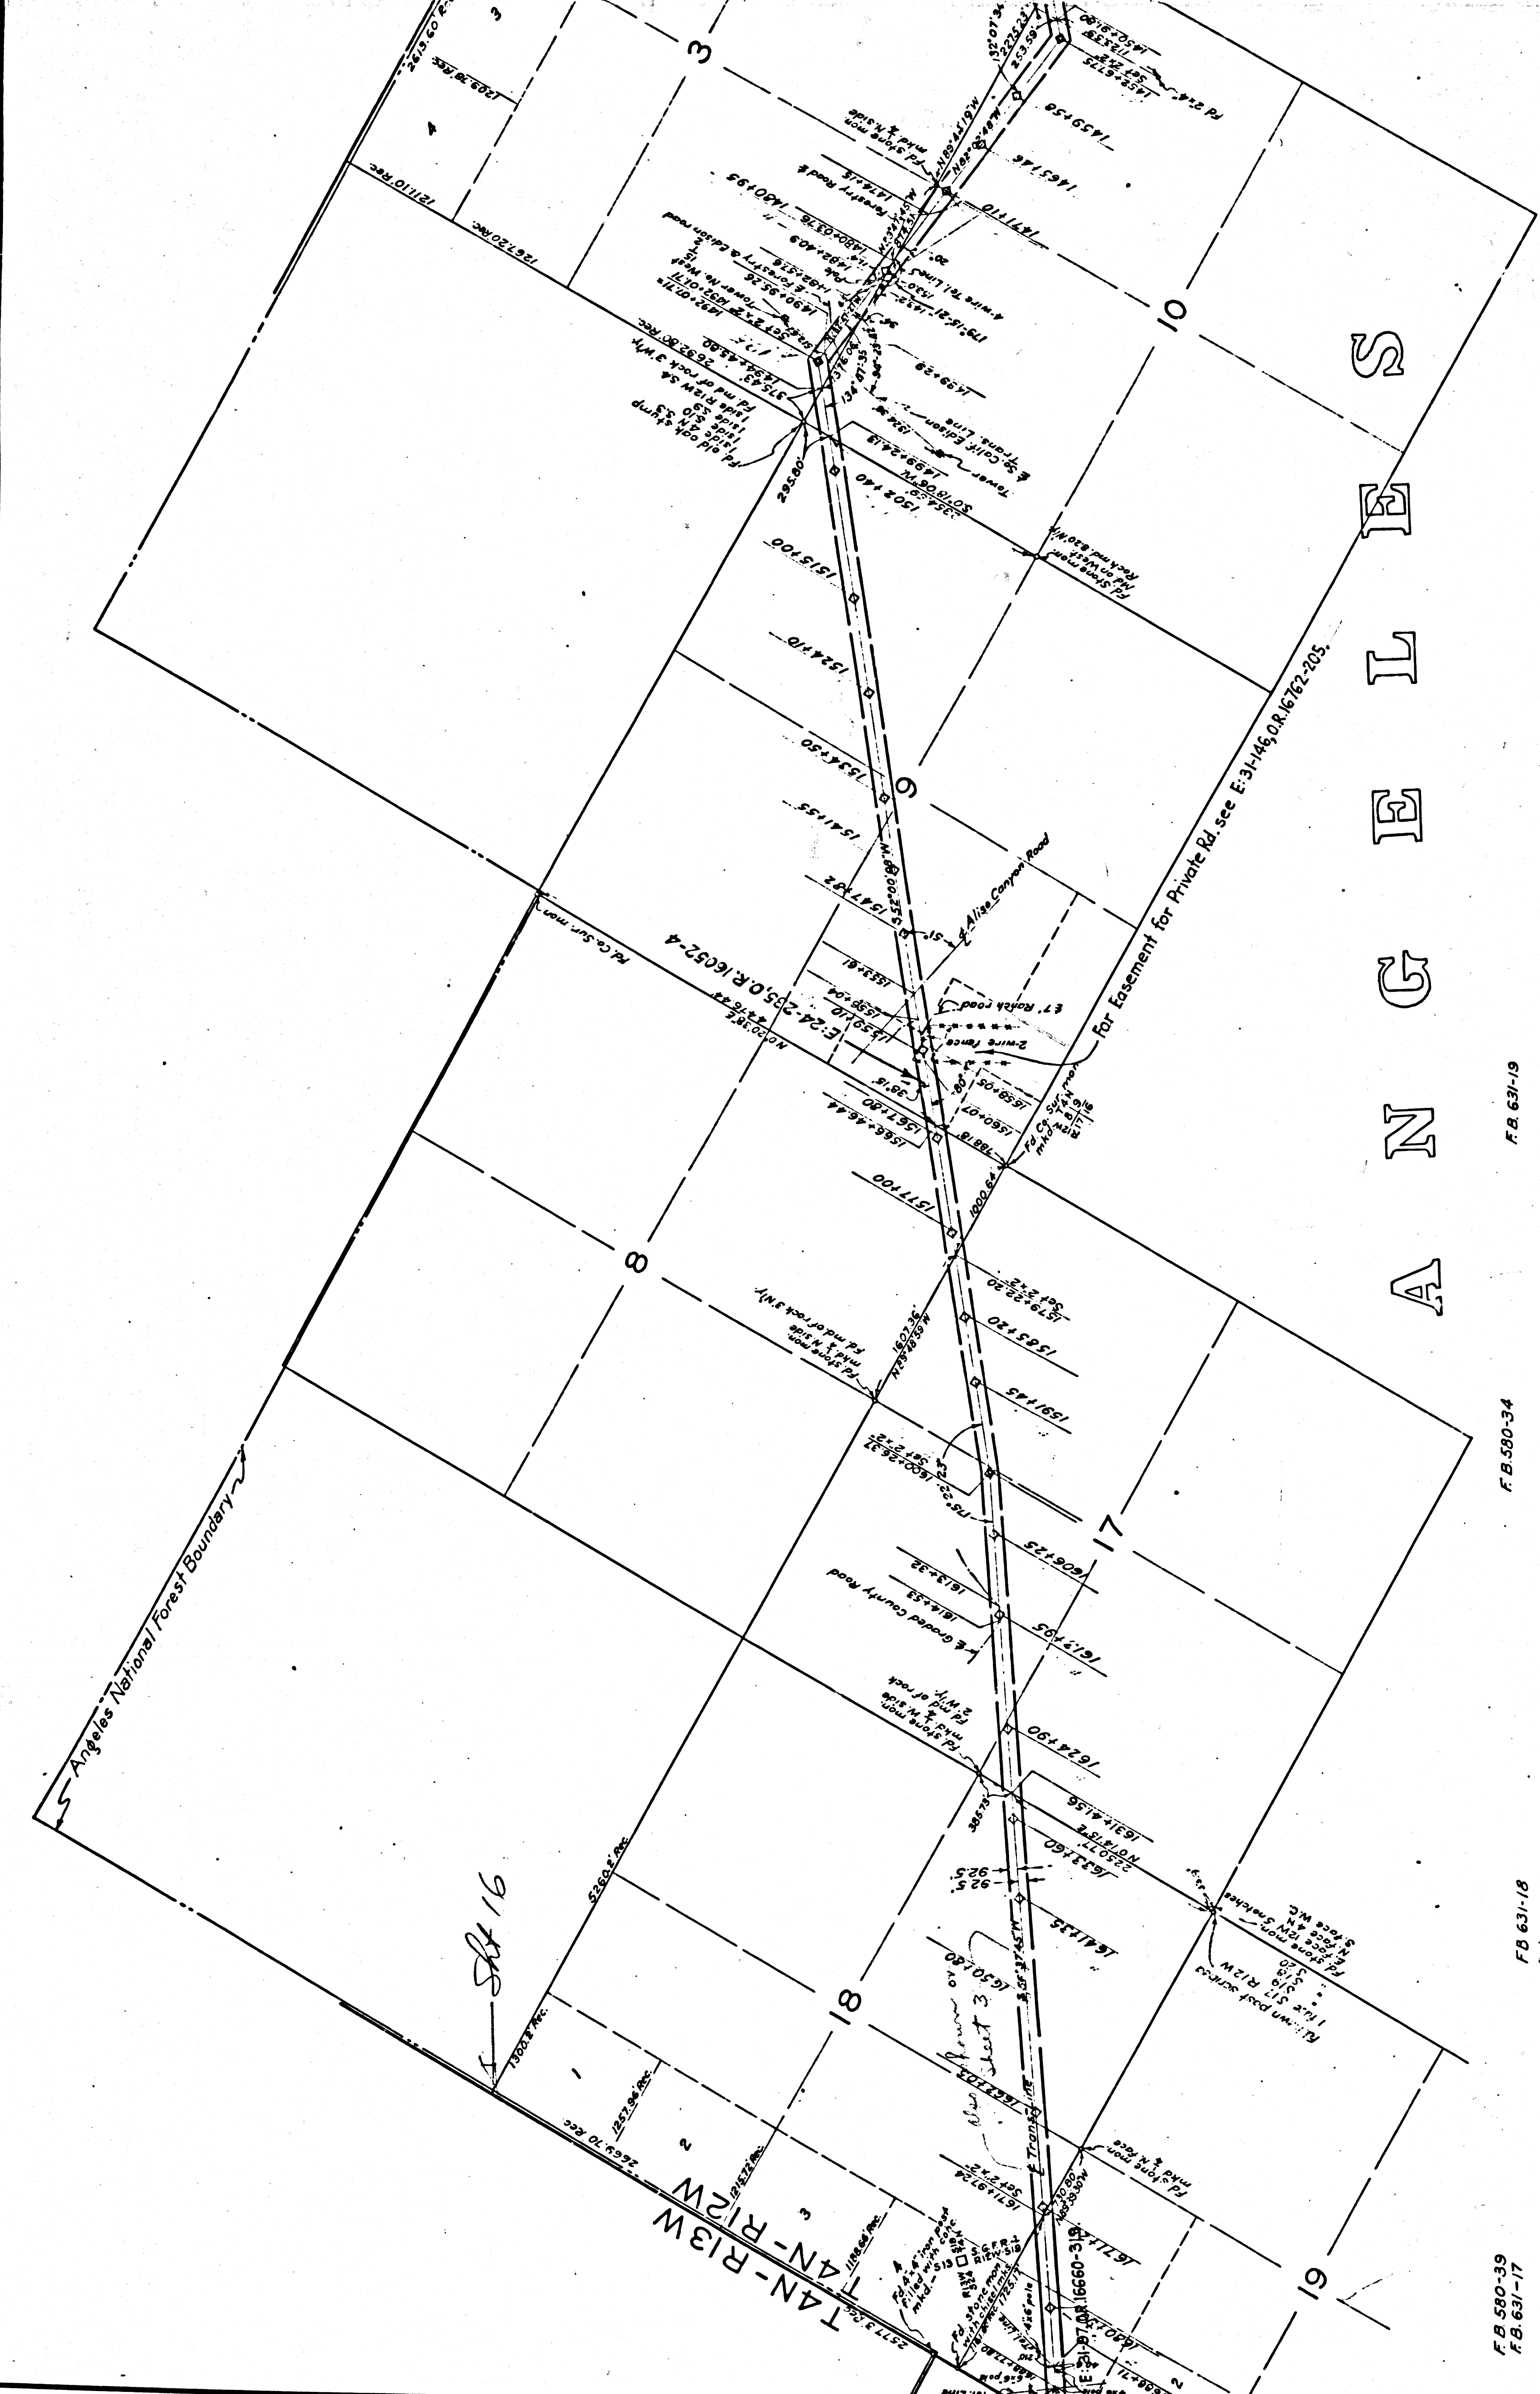

F.B. 590-39
F.B. 631-17

F.B. 631-18

F.B. 590-34

F.B. 631-19

F.B. 590-25
F.B. 631-2

ANGEL'S


58 ft 16










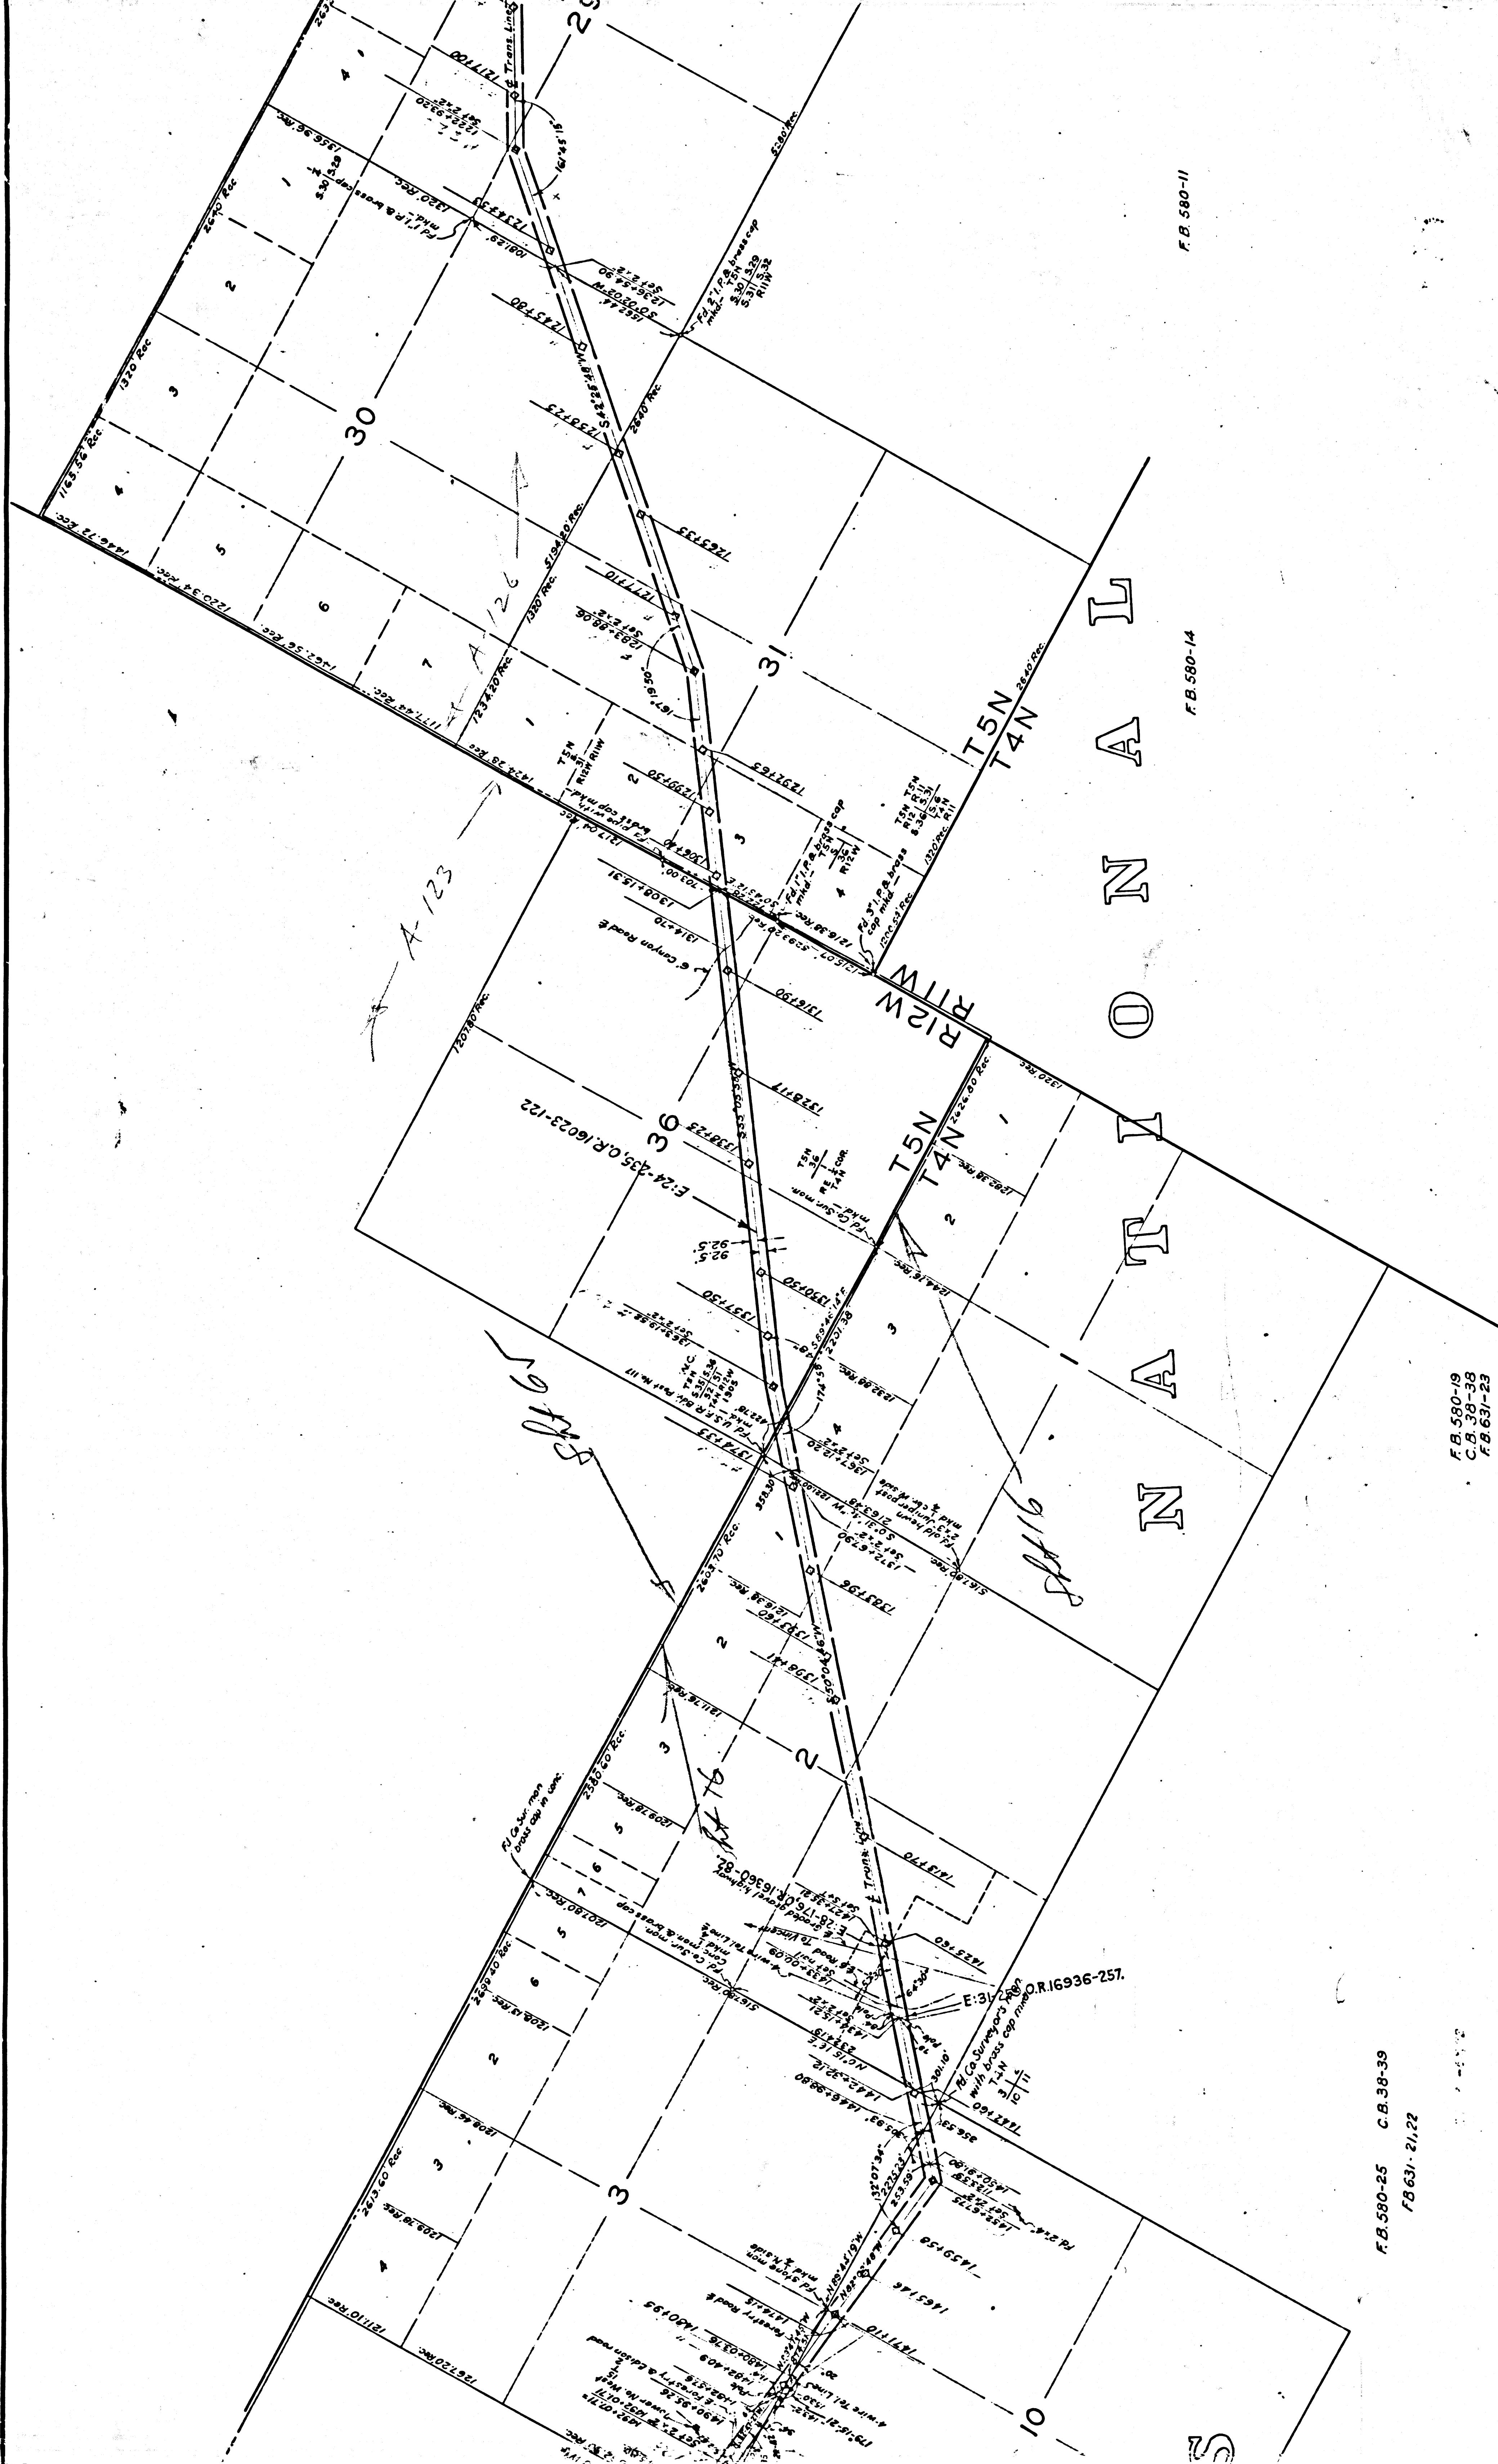


F.B. 580-25 C.B. 38-39
F.B. 631-21/22

F.B. 580-19
C.B. 38-39
F.B. 631-23

F.B. 580-11

F.B. 580-14


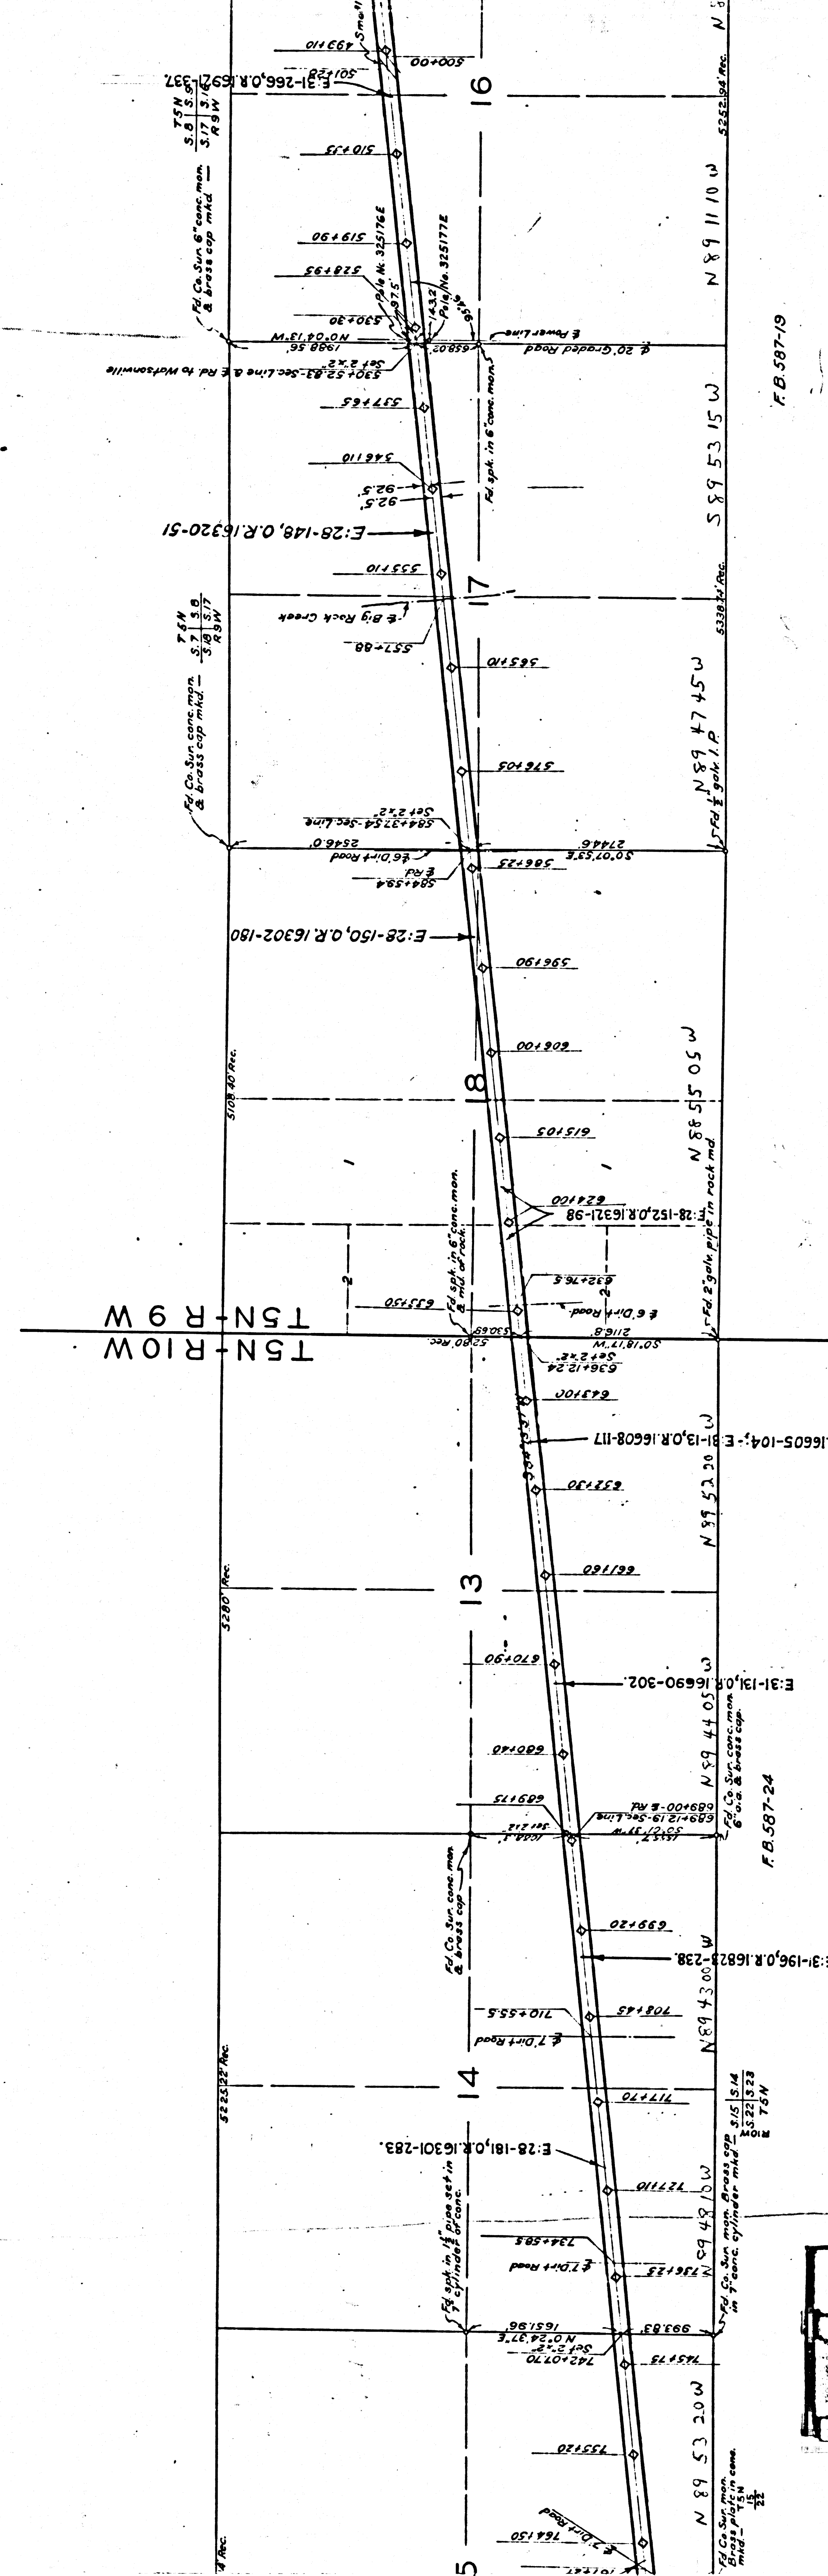

F.B. 587-19

F.B. 587-24

F.B. 587-29

F.M. 11518-2
A 2 OF A 3

