


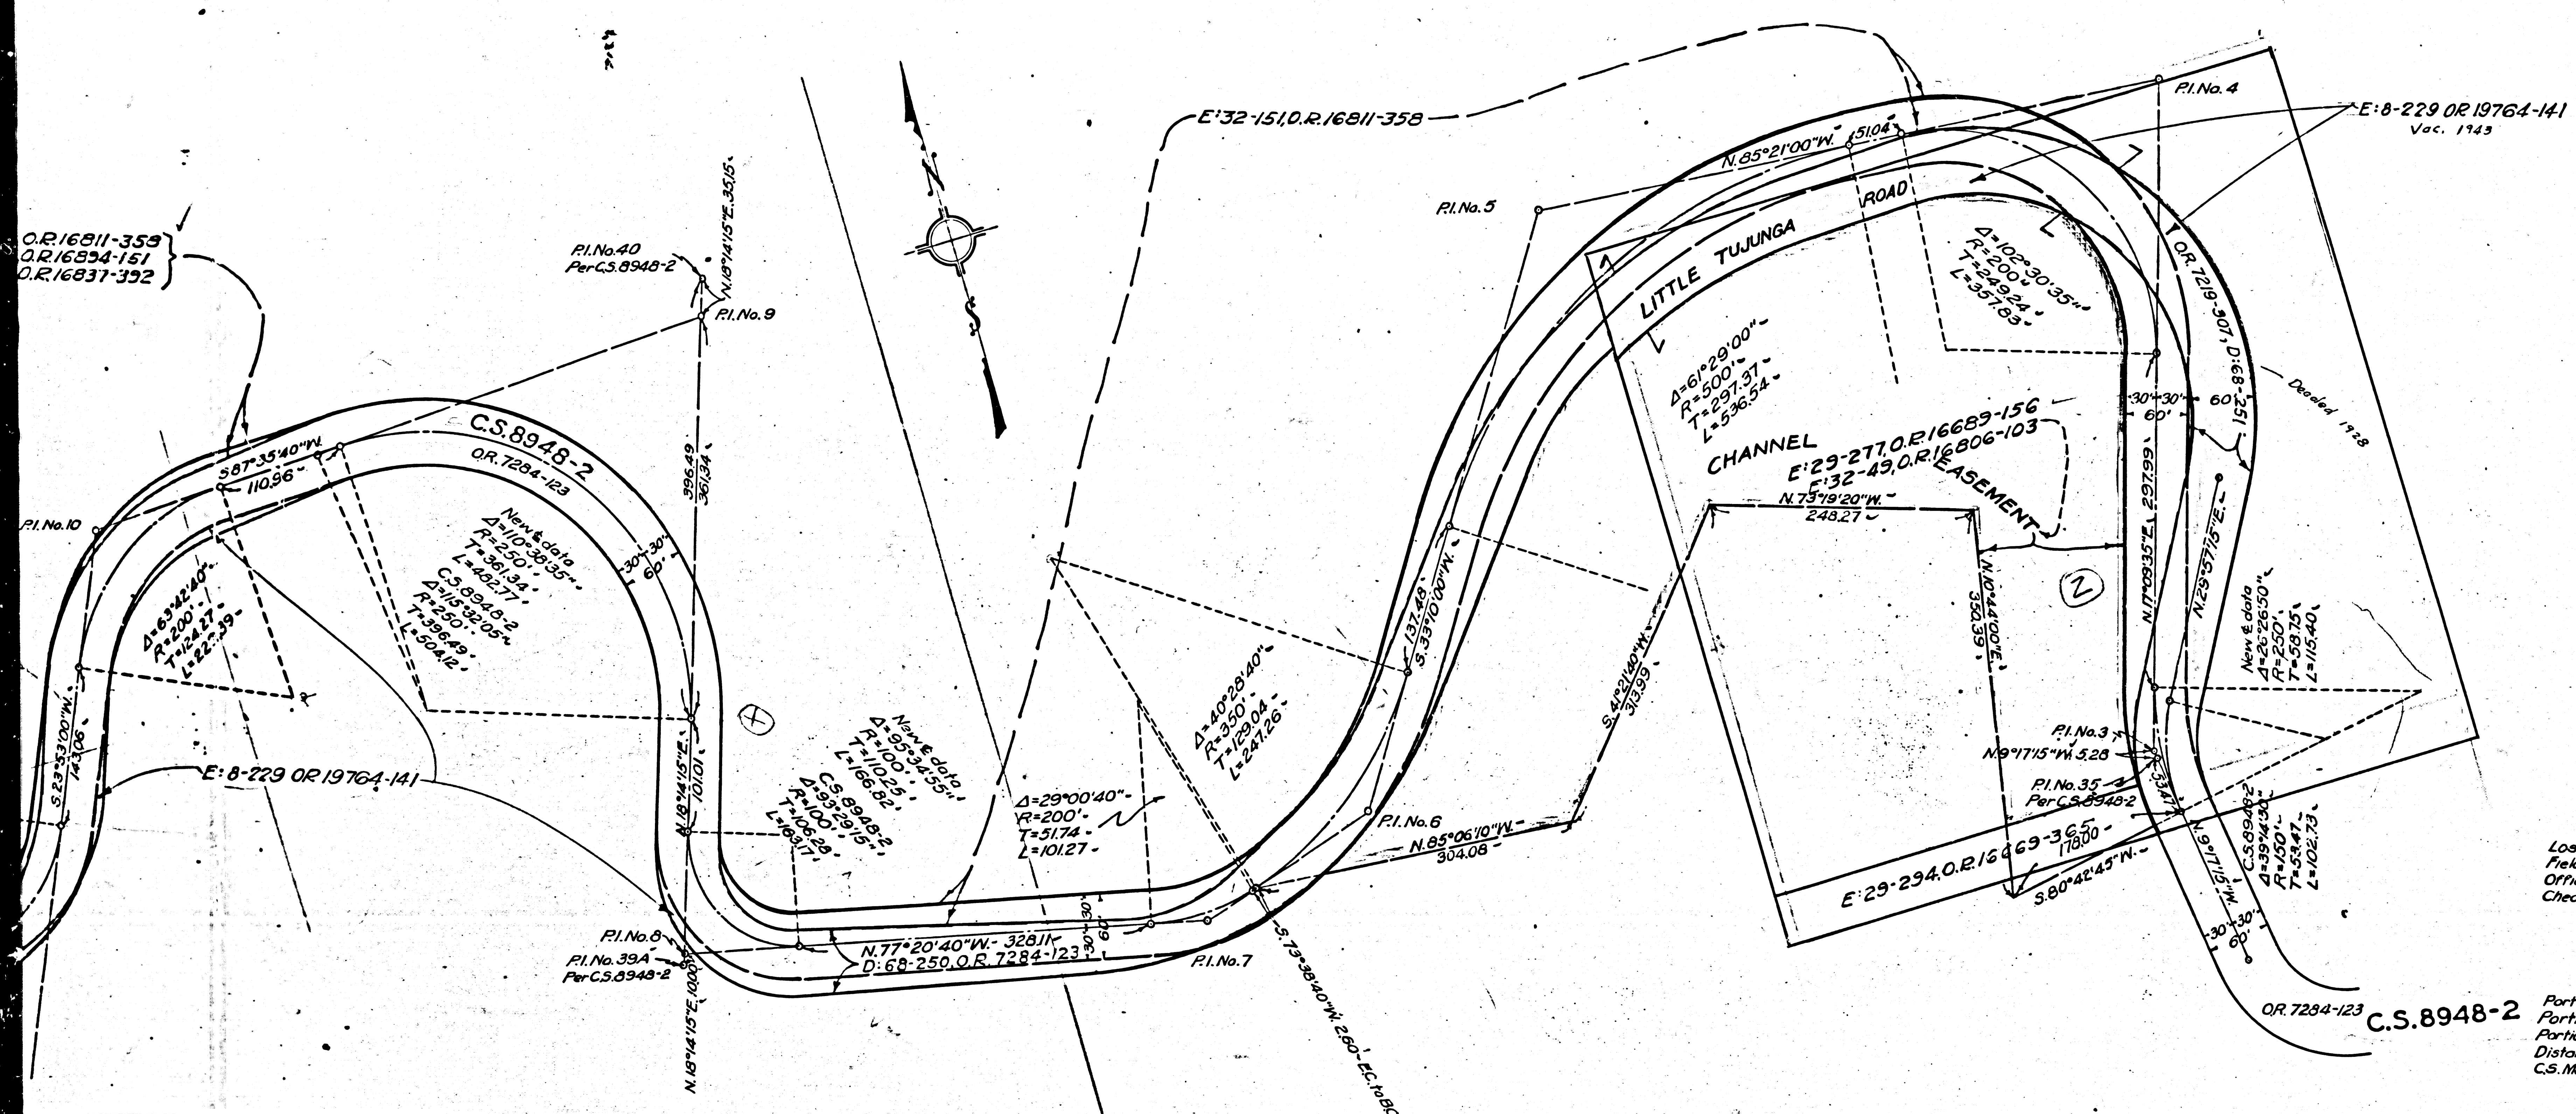

W.O. 8508
 DEED MAP
 SHOWING REALIGNMENT OF PORTIONS OF
 LITTLE TUJUNGA ROAD
 IN SECTION 17, T.3N, R.14W, S.B.M.
 MAP No. 8508-1A-1

Los Angeles County Road Dept.
 Field Work: Well
 Office Work:
 Checked: K. Thompson

September 1938
 Scale 1" = 100'
 Wall Sheet 16
 FX-376

INDEX 16

Portions colored green show land to be acquired for channel easement.
 Portions colored red show land to be acquired for road purposes.
 Portions colored yellow show land to be vacated.
 Distances & bearings shown hereon are based on those shown on
 C.S. Map No. 8948 sheets 2 & 3.

NEG. 416

F.M.	11	524
A 2	OF	A 2