



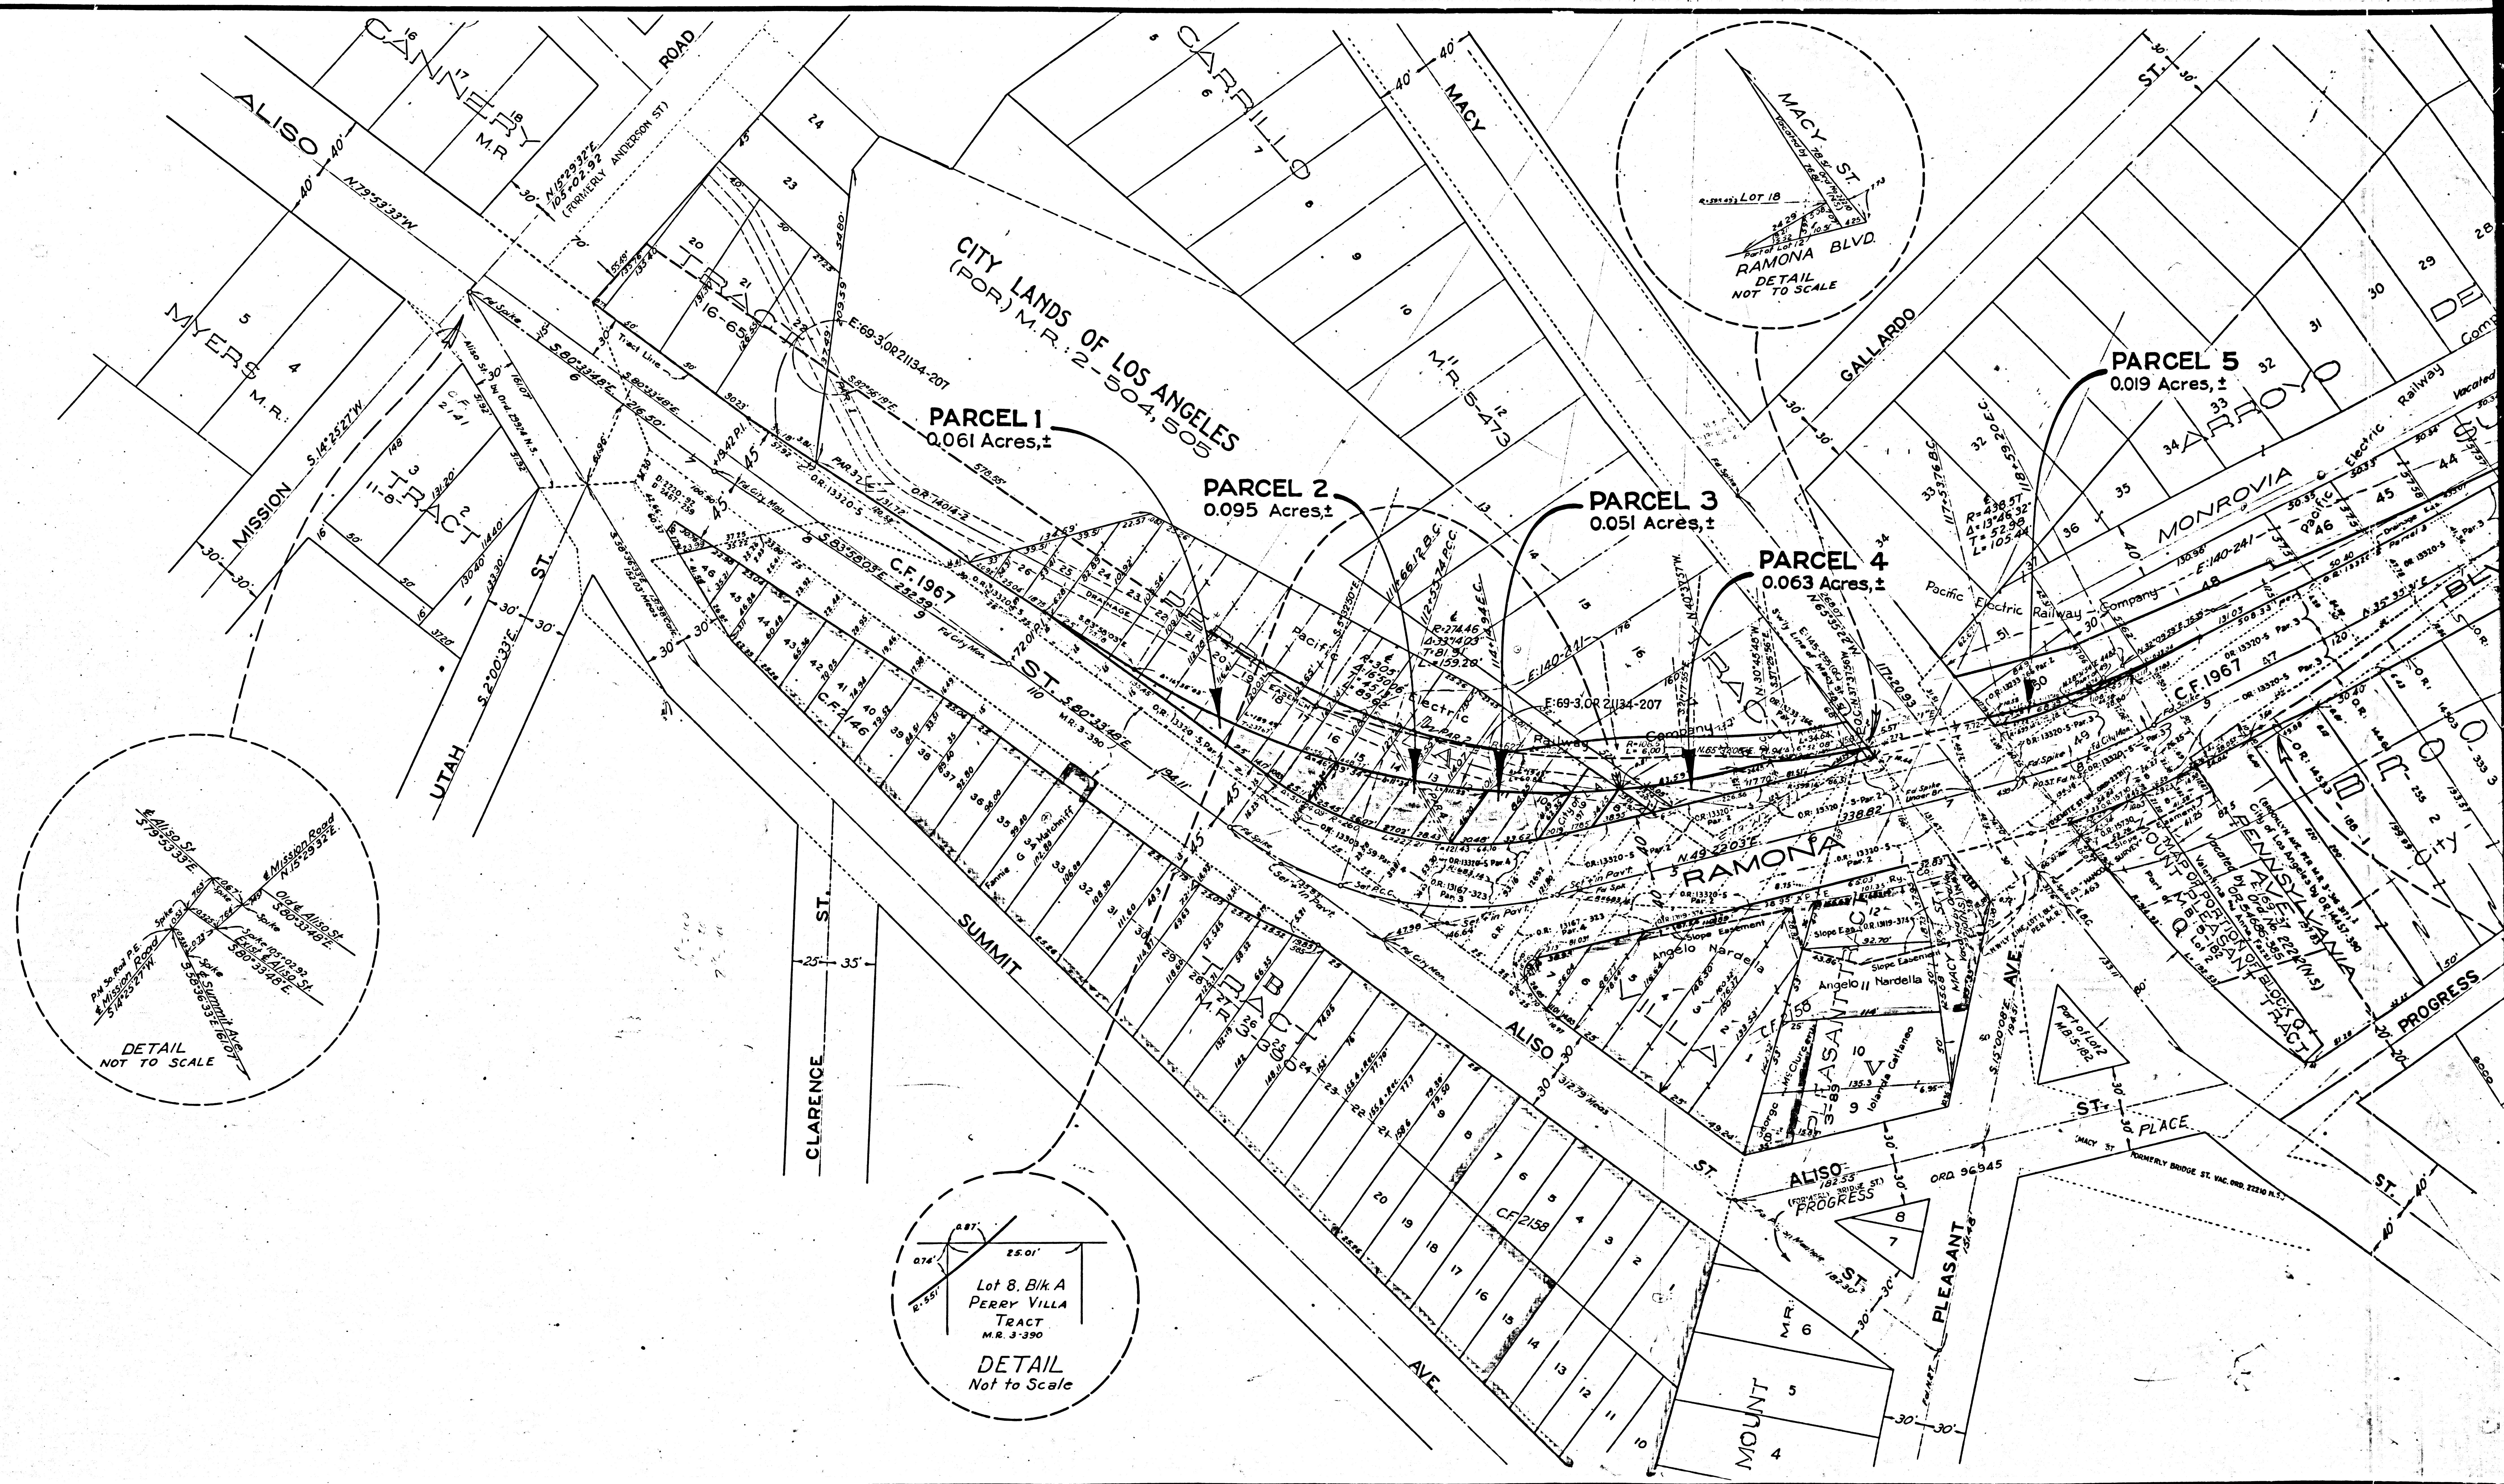

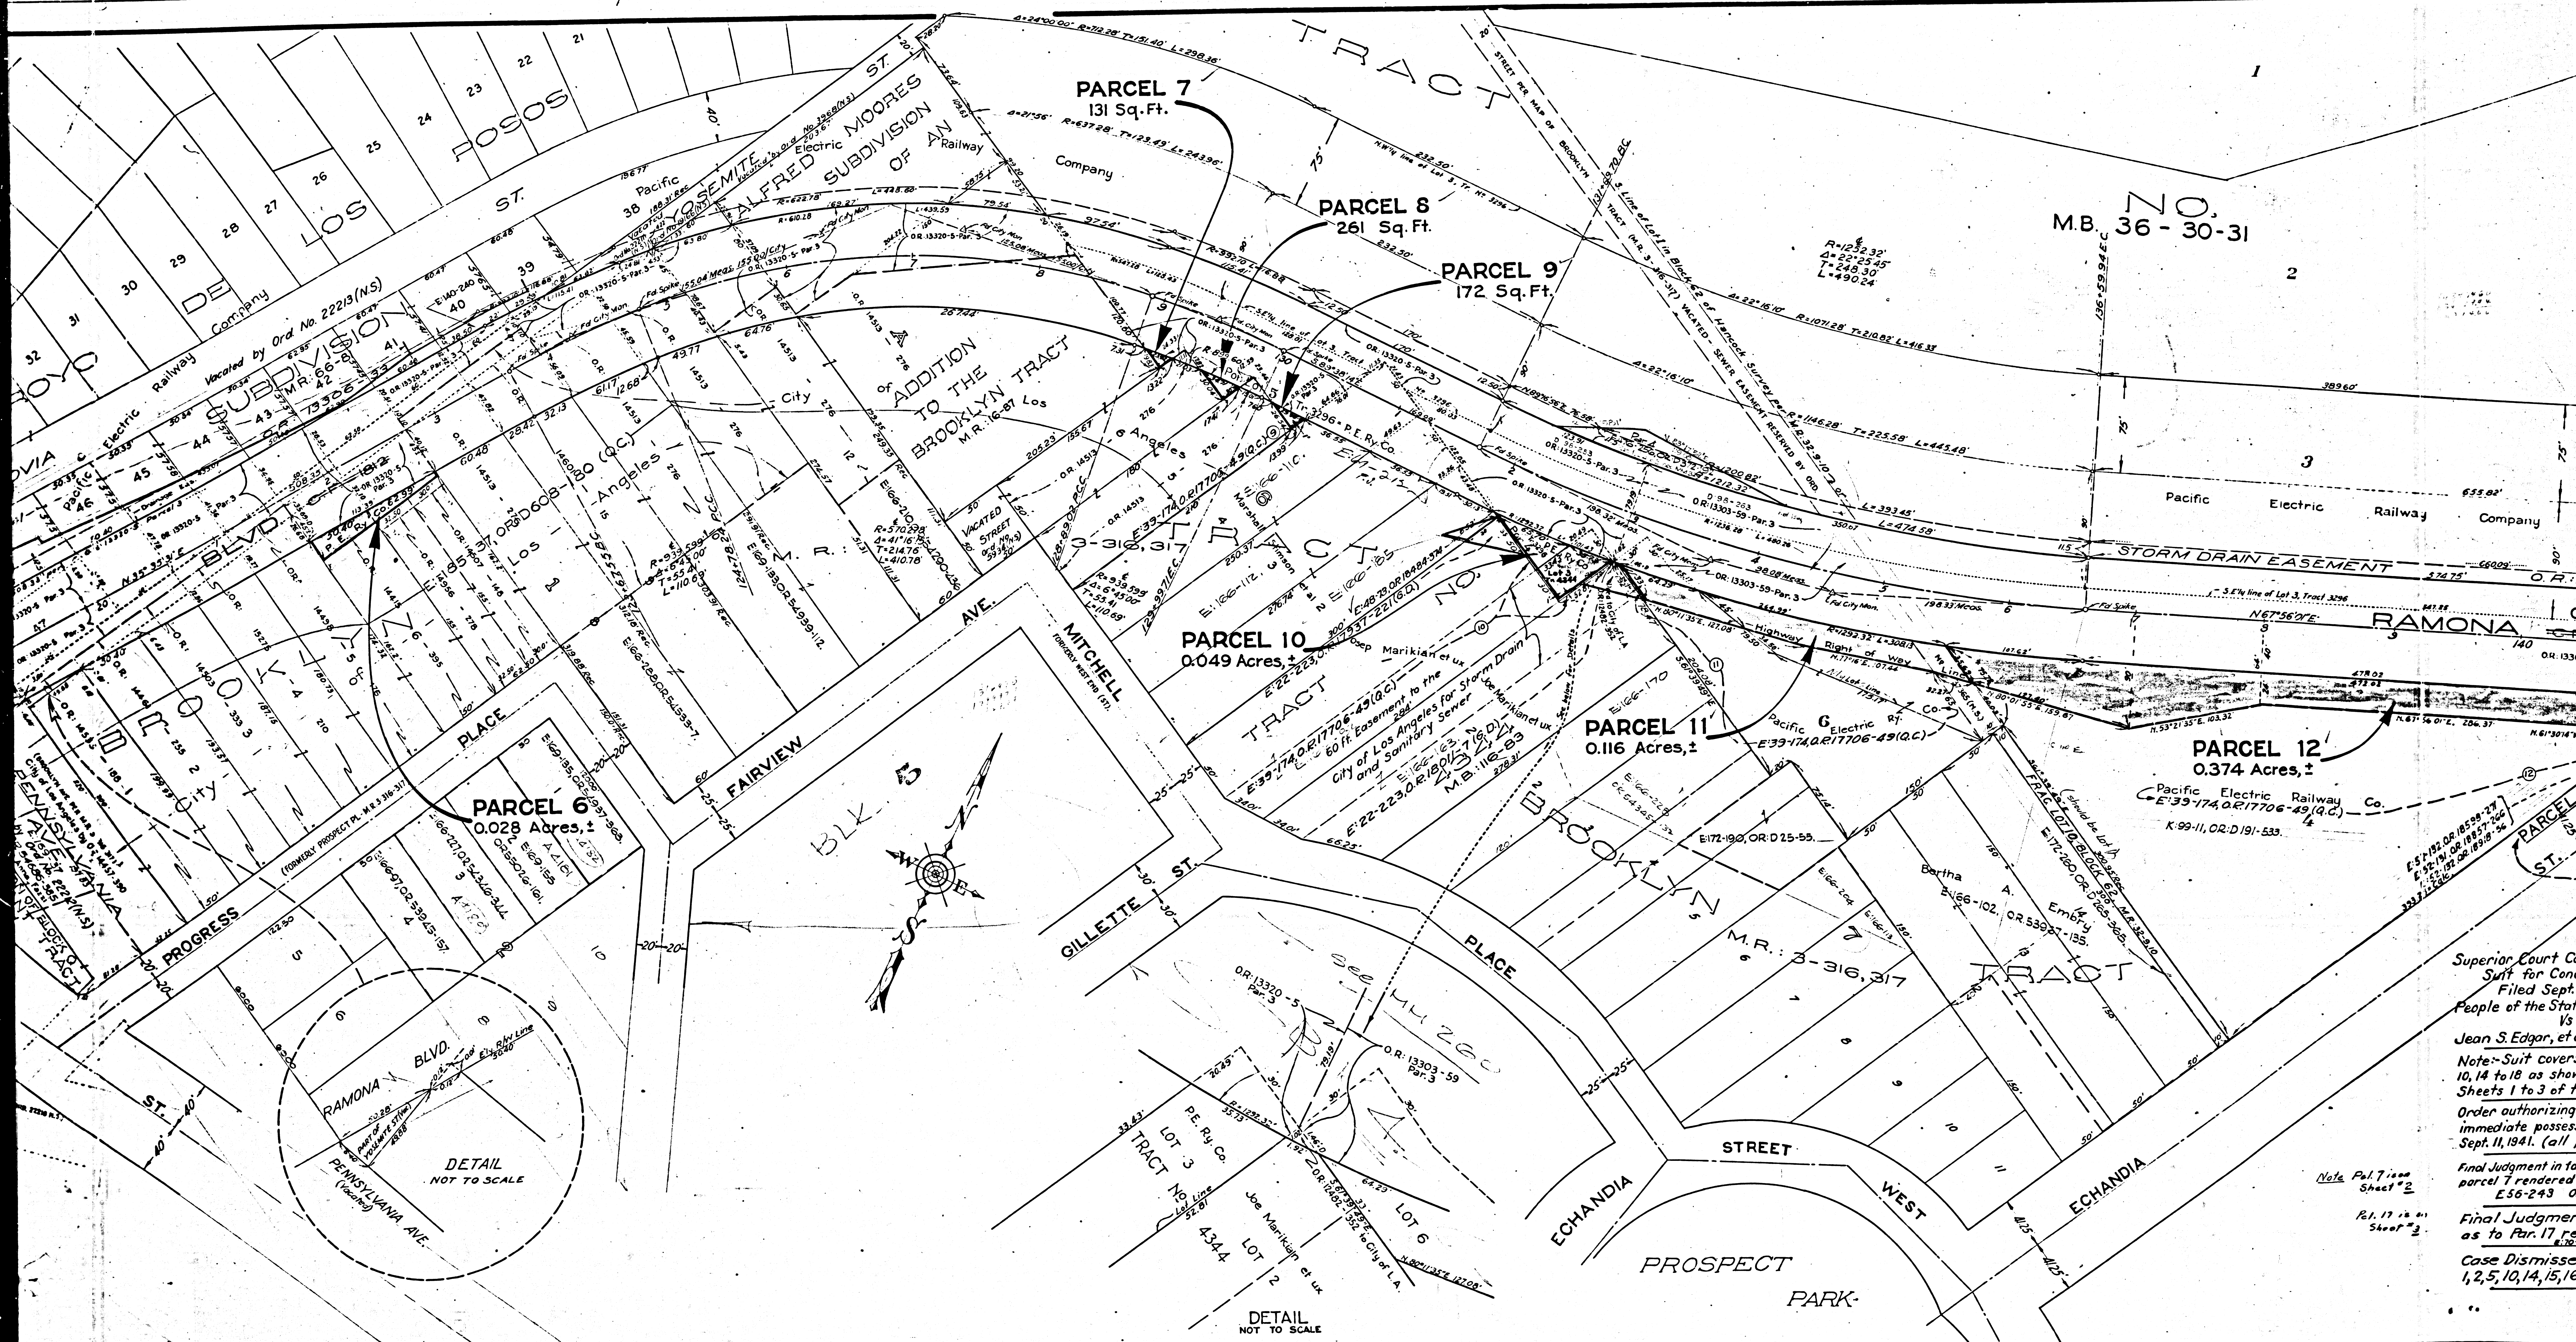


Superior Court Case
Suit for Condemnation
Filed Sept. 11
People of the State
vs
Jean S. Edgar, et al.
Note: Suit covers
10, 14 to 18 as shown
Sheets 1 to 3 of this
Order authorizing F
immediate possession
Sept. 11, 1941. (all p
Final Judgment in favor
parcel 7 rendered 14
E56-243 O.R.
Final Judgment
as to Par. 17, rendered
Case Dismissed
1, 2, 5, 10, 14, 15, 16, 17

DIST.	COUNTY	ROUTE	SEC.	SHEET	TOTAL NO. OF SHEETS
VII	L.A.	26	L.A.	1	3

APPROVED June 20th 1939
A. Cortez
 DISTRICT ENGINEER, DIST. VII

Superior Court Case No. 445149
 Suit for Condemnation
 Filed Sept. 28, 1939
 People of the State of Cal., Pltff.
 Vs
 Pacific Electric Land Co., et al., Def.
 Suit covers parcels 1 to 30 on the
 F.M. 11525 Shts. 1 to 3 and on the
 F.M. 11291 Sht. 1.
 Final judgment in favor of Pltff.
 as to parcels 1 to 30, rendered
 January 5th 1940.
 E 36° 10' 0" R 17229-1

EXHIBIT "A"

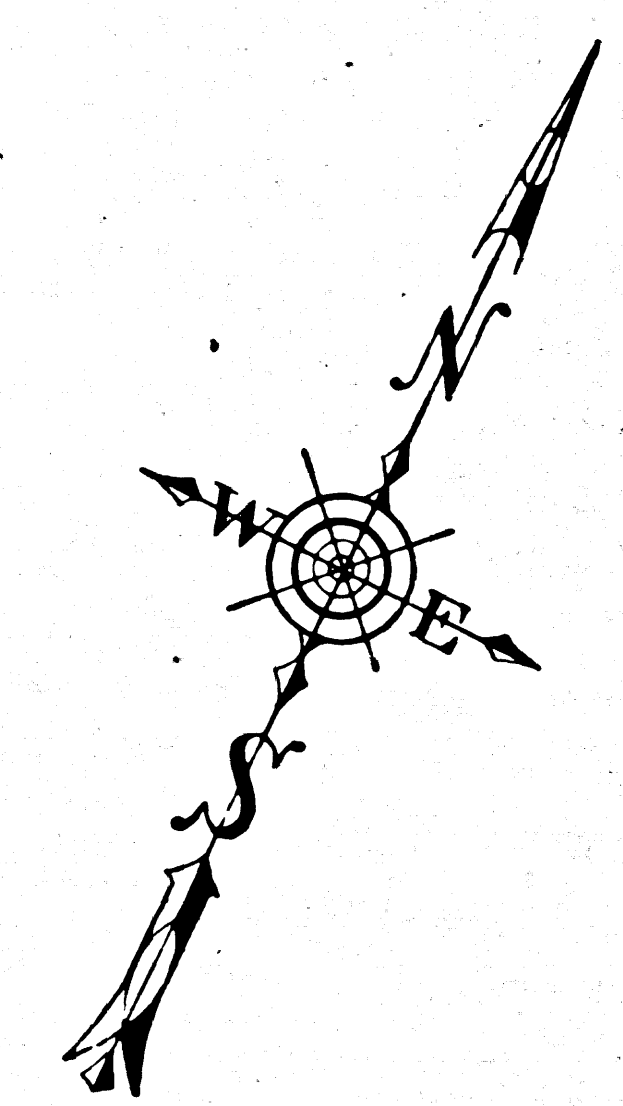

INDEX 7

STATE OF CALIFORNIA
 DEPARTMENT OF PUBLIC WORKS
 DIVISION OF HIGHWAYS
RIGHT OF WAY MAP
ROAD VII-LA-26-LA
RAMONA BLVD.
ALISO ST. TO LORD ST.




APR. 1938

NEG. 418 SHT. 1

(DEC 1935 - CALKINS) HALEY

F.M.	11525-1
A3	OF A3

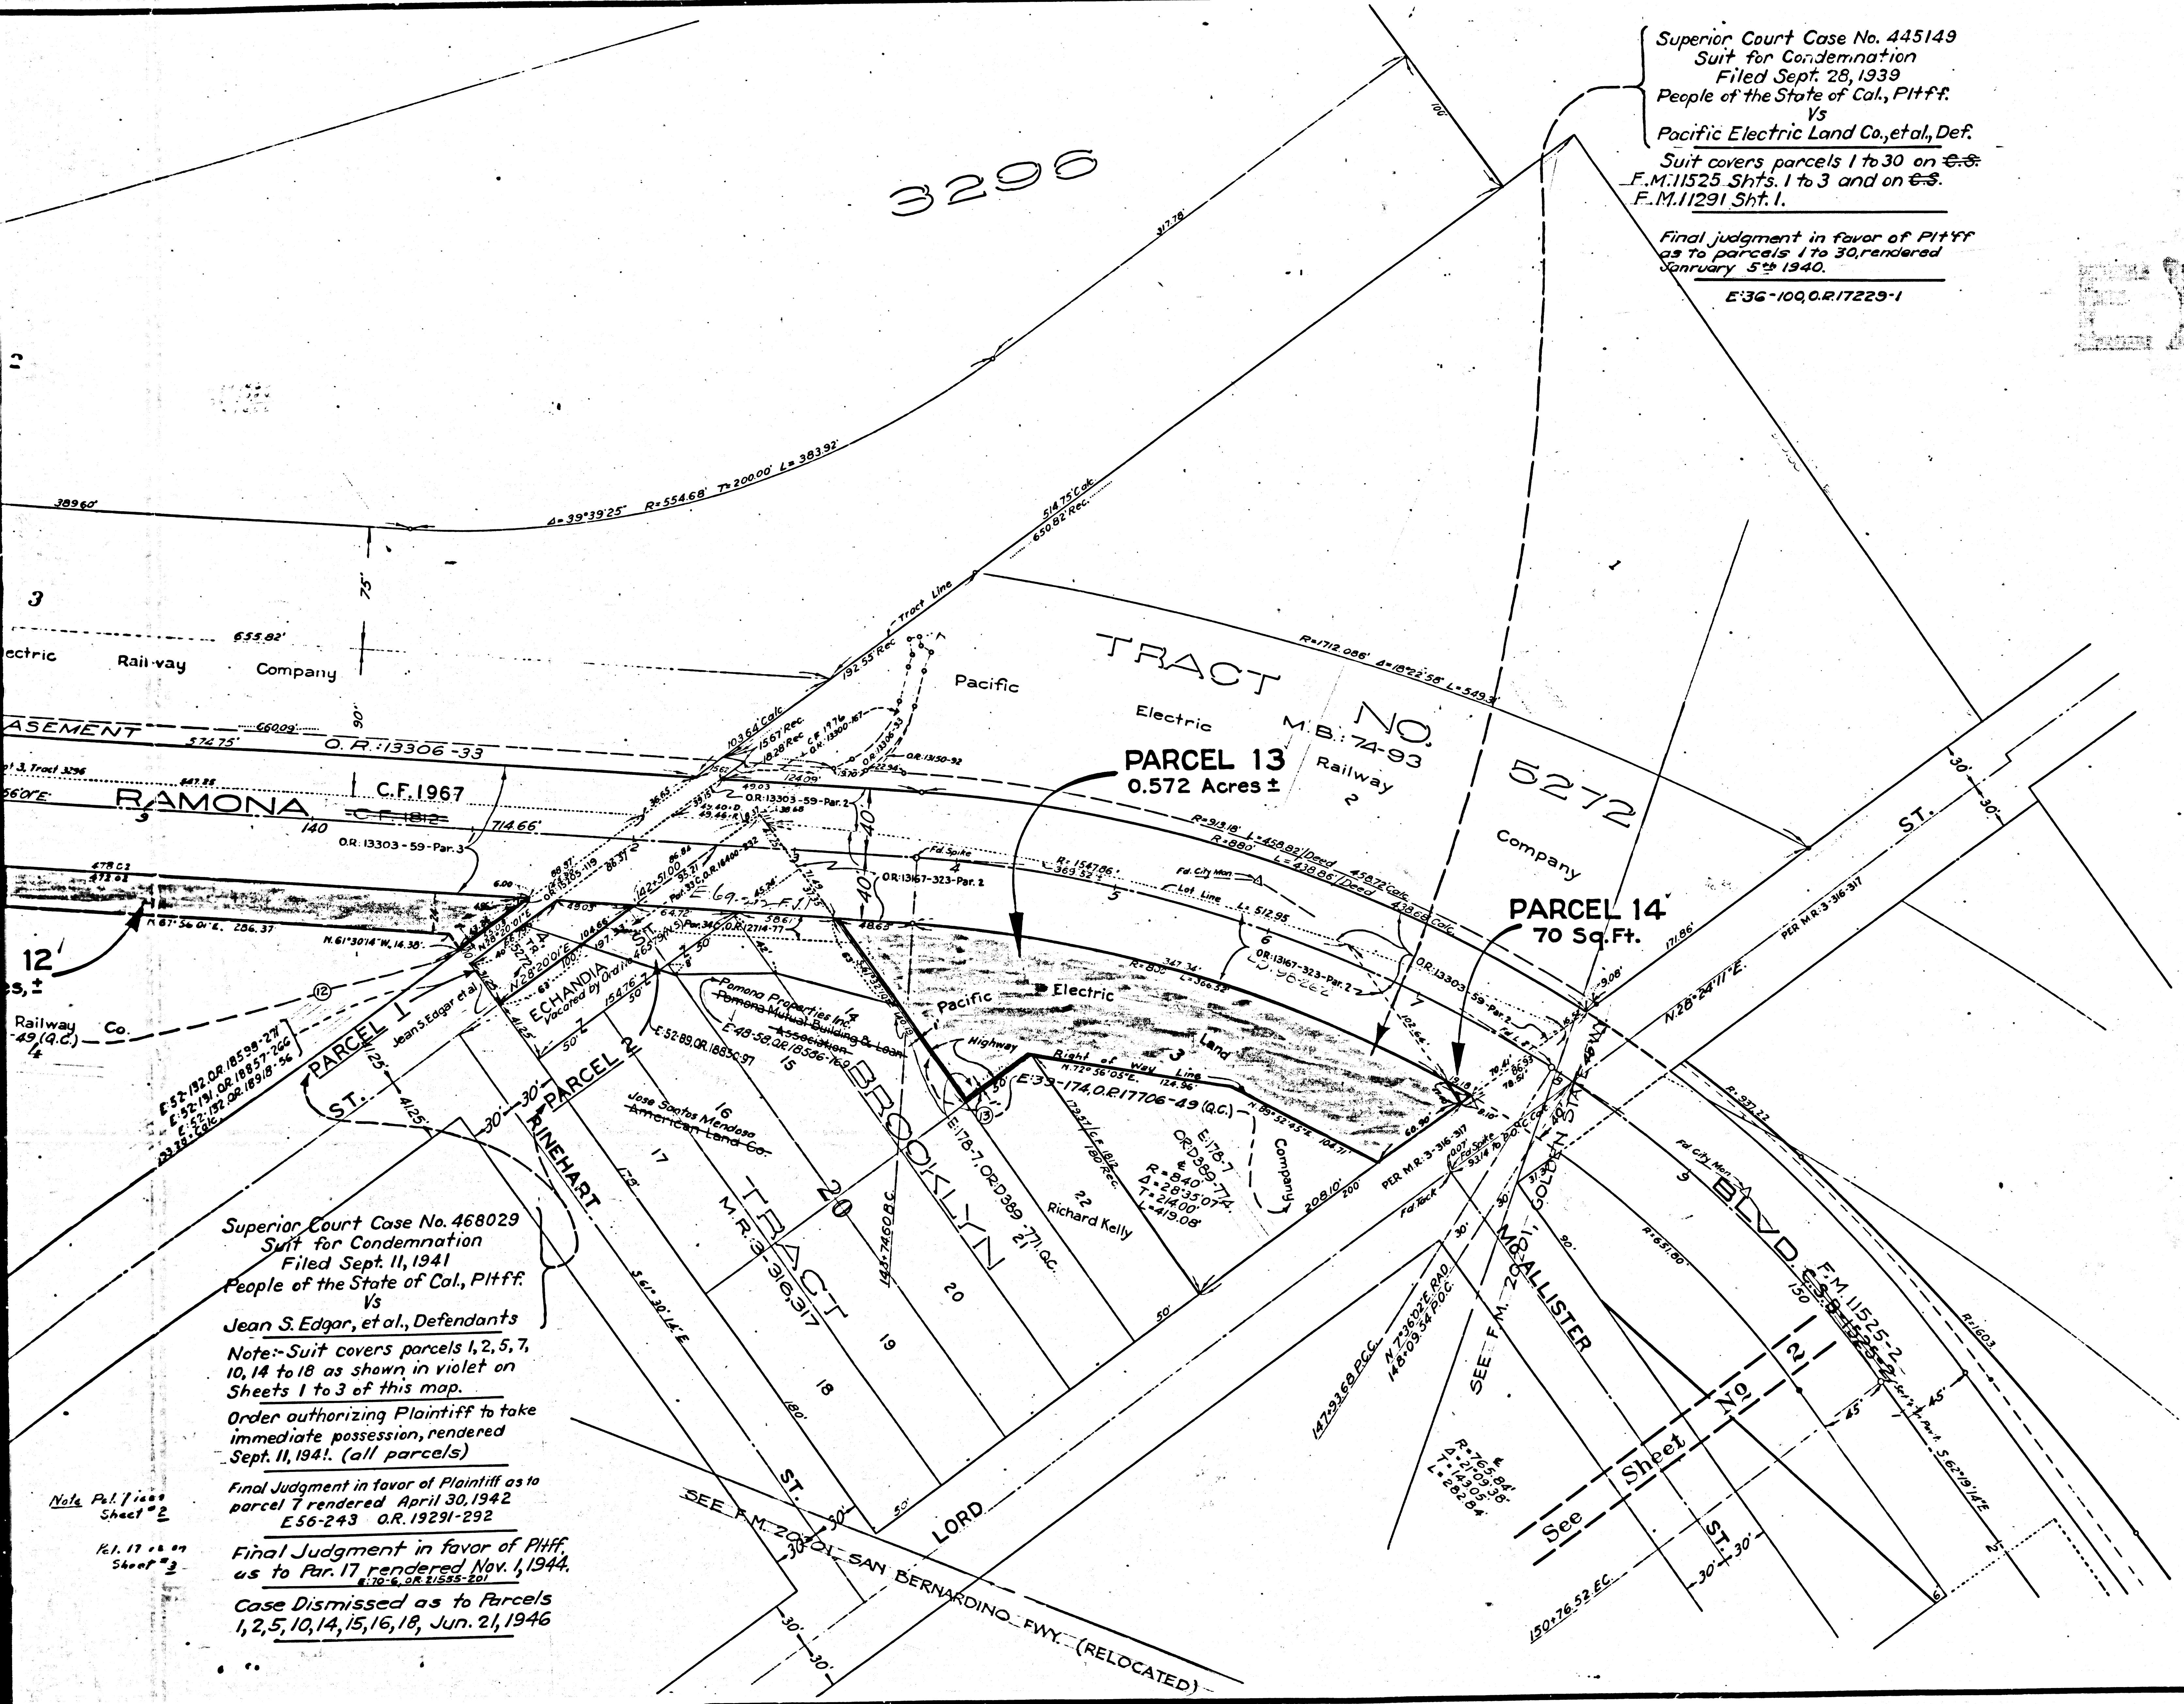

Superior Court Case No. 468029
 Suit for Condemnation
 Filed Sept. 11, 1941
 People of the State of Cal., Pltff.
 Vs
 Jean S. Edgar, et al., Defendants
 Note: Suit covers parcels 1, 2, 5, 7,
 10, 14 to 18 as shown in violet on
 Sheets 1 to 3 of this map.
 Order authorizing Plaintiff to take
 immediate possession, rendered
 Sept. 11, 1941. (all parcels)
 Final Judgment in favor of Plaintiff as to
 parcel 7 rendered April 30, 1942
 E 56° 24' 3" Q.R. 19291-292
 Final Judgment in favor of Pltff.
 as to Par. 17 rendered Nov. 1, 1944.
 E 70° 6' 0" R 1555-201
 Case Dismissed as to Parcels
 1, 2, 5, 10, 14, 15, 16, 18, Jun. 21, 1946

Note: Plt. Files
 Sheet #2
 Plt. 17 to 19
 Sheet #3