


CITY OF LOS ANGELES

FOR CONTINUATION SEE MAP NO. 15652-G 8 17427-G-F1850-4

STATE	FEDERAL PROJECT NO.	EFFECTIVE DATE	SHEET NO.	TOTAL SHEETS
CALIF	1-010-11155117	6-24-71	14	

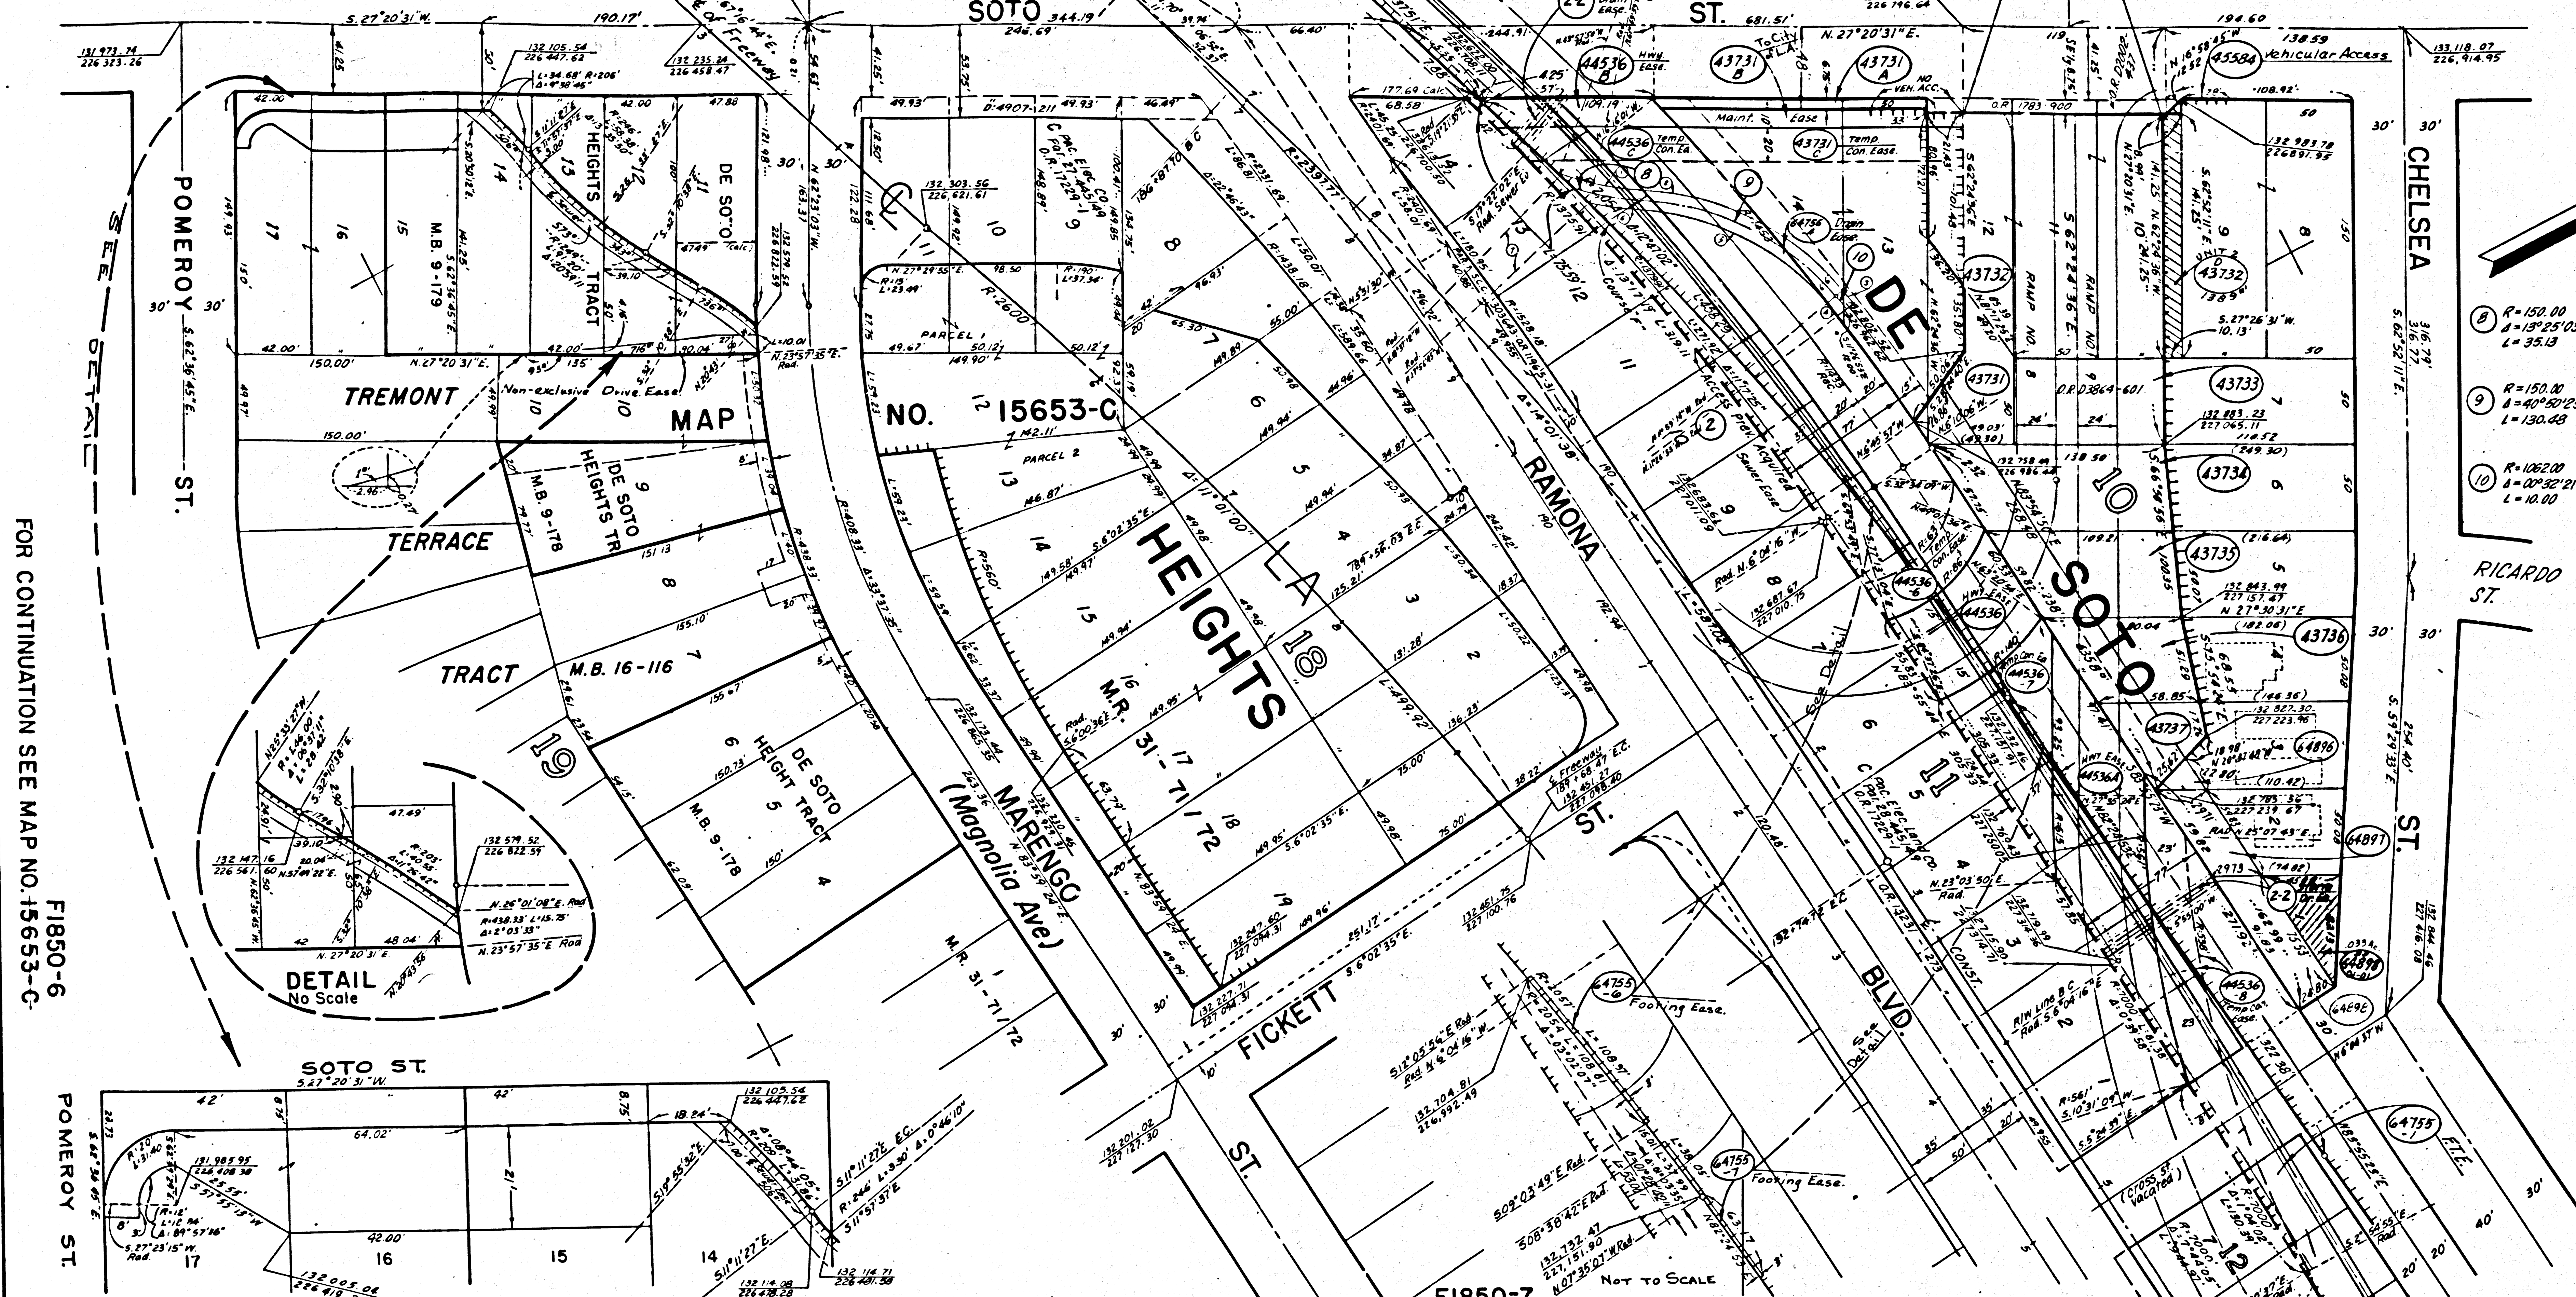


8	R=150.00 A=18°25'03" L=35.13	44536-B	R=63' L=85.27' A=77°32'02"
9	R=150.00 A=60°20'25" L=130.43	44536	R=86' L=80.69' A=53°45'20"
10	R=1062.00 A=20°32'21" L=10.00	44536-A	R=140' L=78.26' A=32°01'40"
		44536-A	R=615' L=48.58' A=4°31'34"
		44536-A	R=561' L=167.15' A=17°04'15"
		44536-B	R=538' L=263.30' A=28°02'27"

FOR CONTINUATION SEE MAP NO. 15654-G

PARCEL NO.	GRANTOR OR GRANTEE	AREA *			INST.	RECORDING DATA		PARCEL NO.	GRANTOR OR GRANTEE	AREA *			INST.	RECORDING DATA		PARCEL NO.	GRANTOR OR GRANTEE	AREA *			INST.	RECORDING DATA		PARCEL NO.	GRANTOR OR GRANTEE	AREA *			INST.	RECORDING DATA		ISSUE DATE
		ACQ.	EXCESS	TOTAL		DATE	OR			ACO	EXCESS	TOTAL		DATE	OR			ACQ.	EXCESS	TOTAL		DATE	OR			ACQ.	EXCESS	TOTAL		DATE	OR	
43731	So.Pac. Co.	2923	0	18939				44536	So.Pacific Co.	4274						64755-1	So.Pacific Trans. Co.	6467A	0	12.36A	FFE										1-1-71	4-30-71
43731-A	So.Pac. Co.	1046	0					44536-A	So.Pacific Co.	8350						64755-2	"	2110	0	"	Ease										2-25-71	
43731-B	So.Pac. Co.	1460	0					44536-B	So.Pacific Co.	1837						64896	R.C.Rodriguez	283	0	4.631	Fee	10-5-72	05625-378								5-4-71	
43731-C	So.Pac. Co.	2700	0					44536-C	So.Pacific Co.	2194						64897	F.C.Esparza	1484	0	4.622	Fee	4-5-73	05821-685								5-14-71	
43732	G.W.Rose	19274	13.89	19274	Fee	5-1-69	03987-928	44536-D	So.Pacific Co.	1900						64898	J.Martinez	3497	1421	34.97	Fee	11-9-73	D6076-121								6-12-72	
43733	A.A.E.M. Morales	4421	0	10000	Fee	12-21-67	03984-601	44536-E	So.Pacific Co.	4274						64755-6	So.Pac.Trans.Co.	327	0		Ease										2-6-73	
43734	Y.G.Amequita	6209	0	11649	Fee	9-14-67	03766-657	44536-F	So.Pacific Co.	4911						64755-7	"	304	0		Ease										10-25-73	
43735	J.J.E.M.E. Nieto	4725	0	9969	Fee	11-22-67	03837-335								2054999	F.C.Esparza				DD	5-28-74	D6286-547								9-8-74		
43736	C.Salcido	3463	0	8211	Fee	3-22-68	03847-402								01-81																	
43737	R.C.Rodriguez	1785	0	6420	Fee	1-19-70	04610-804																									
								44584	S&T Gurrulo	28	Vehicle Access	613-69	M3232-488	2.2	PE Land Co																	
D-43732	J&T. Gurrulo				D.D	11-8-71	05250-80																									
											</																					

FOR CONTINUATION SEE 15652-0, 17427-0 F1850-3

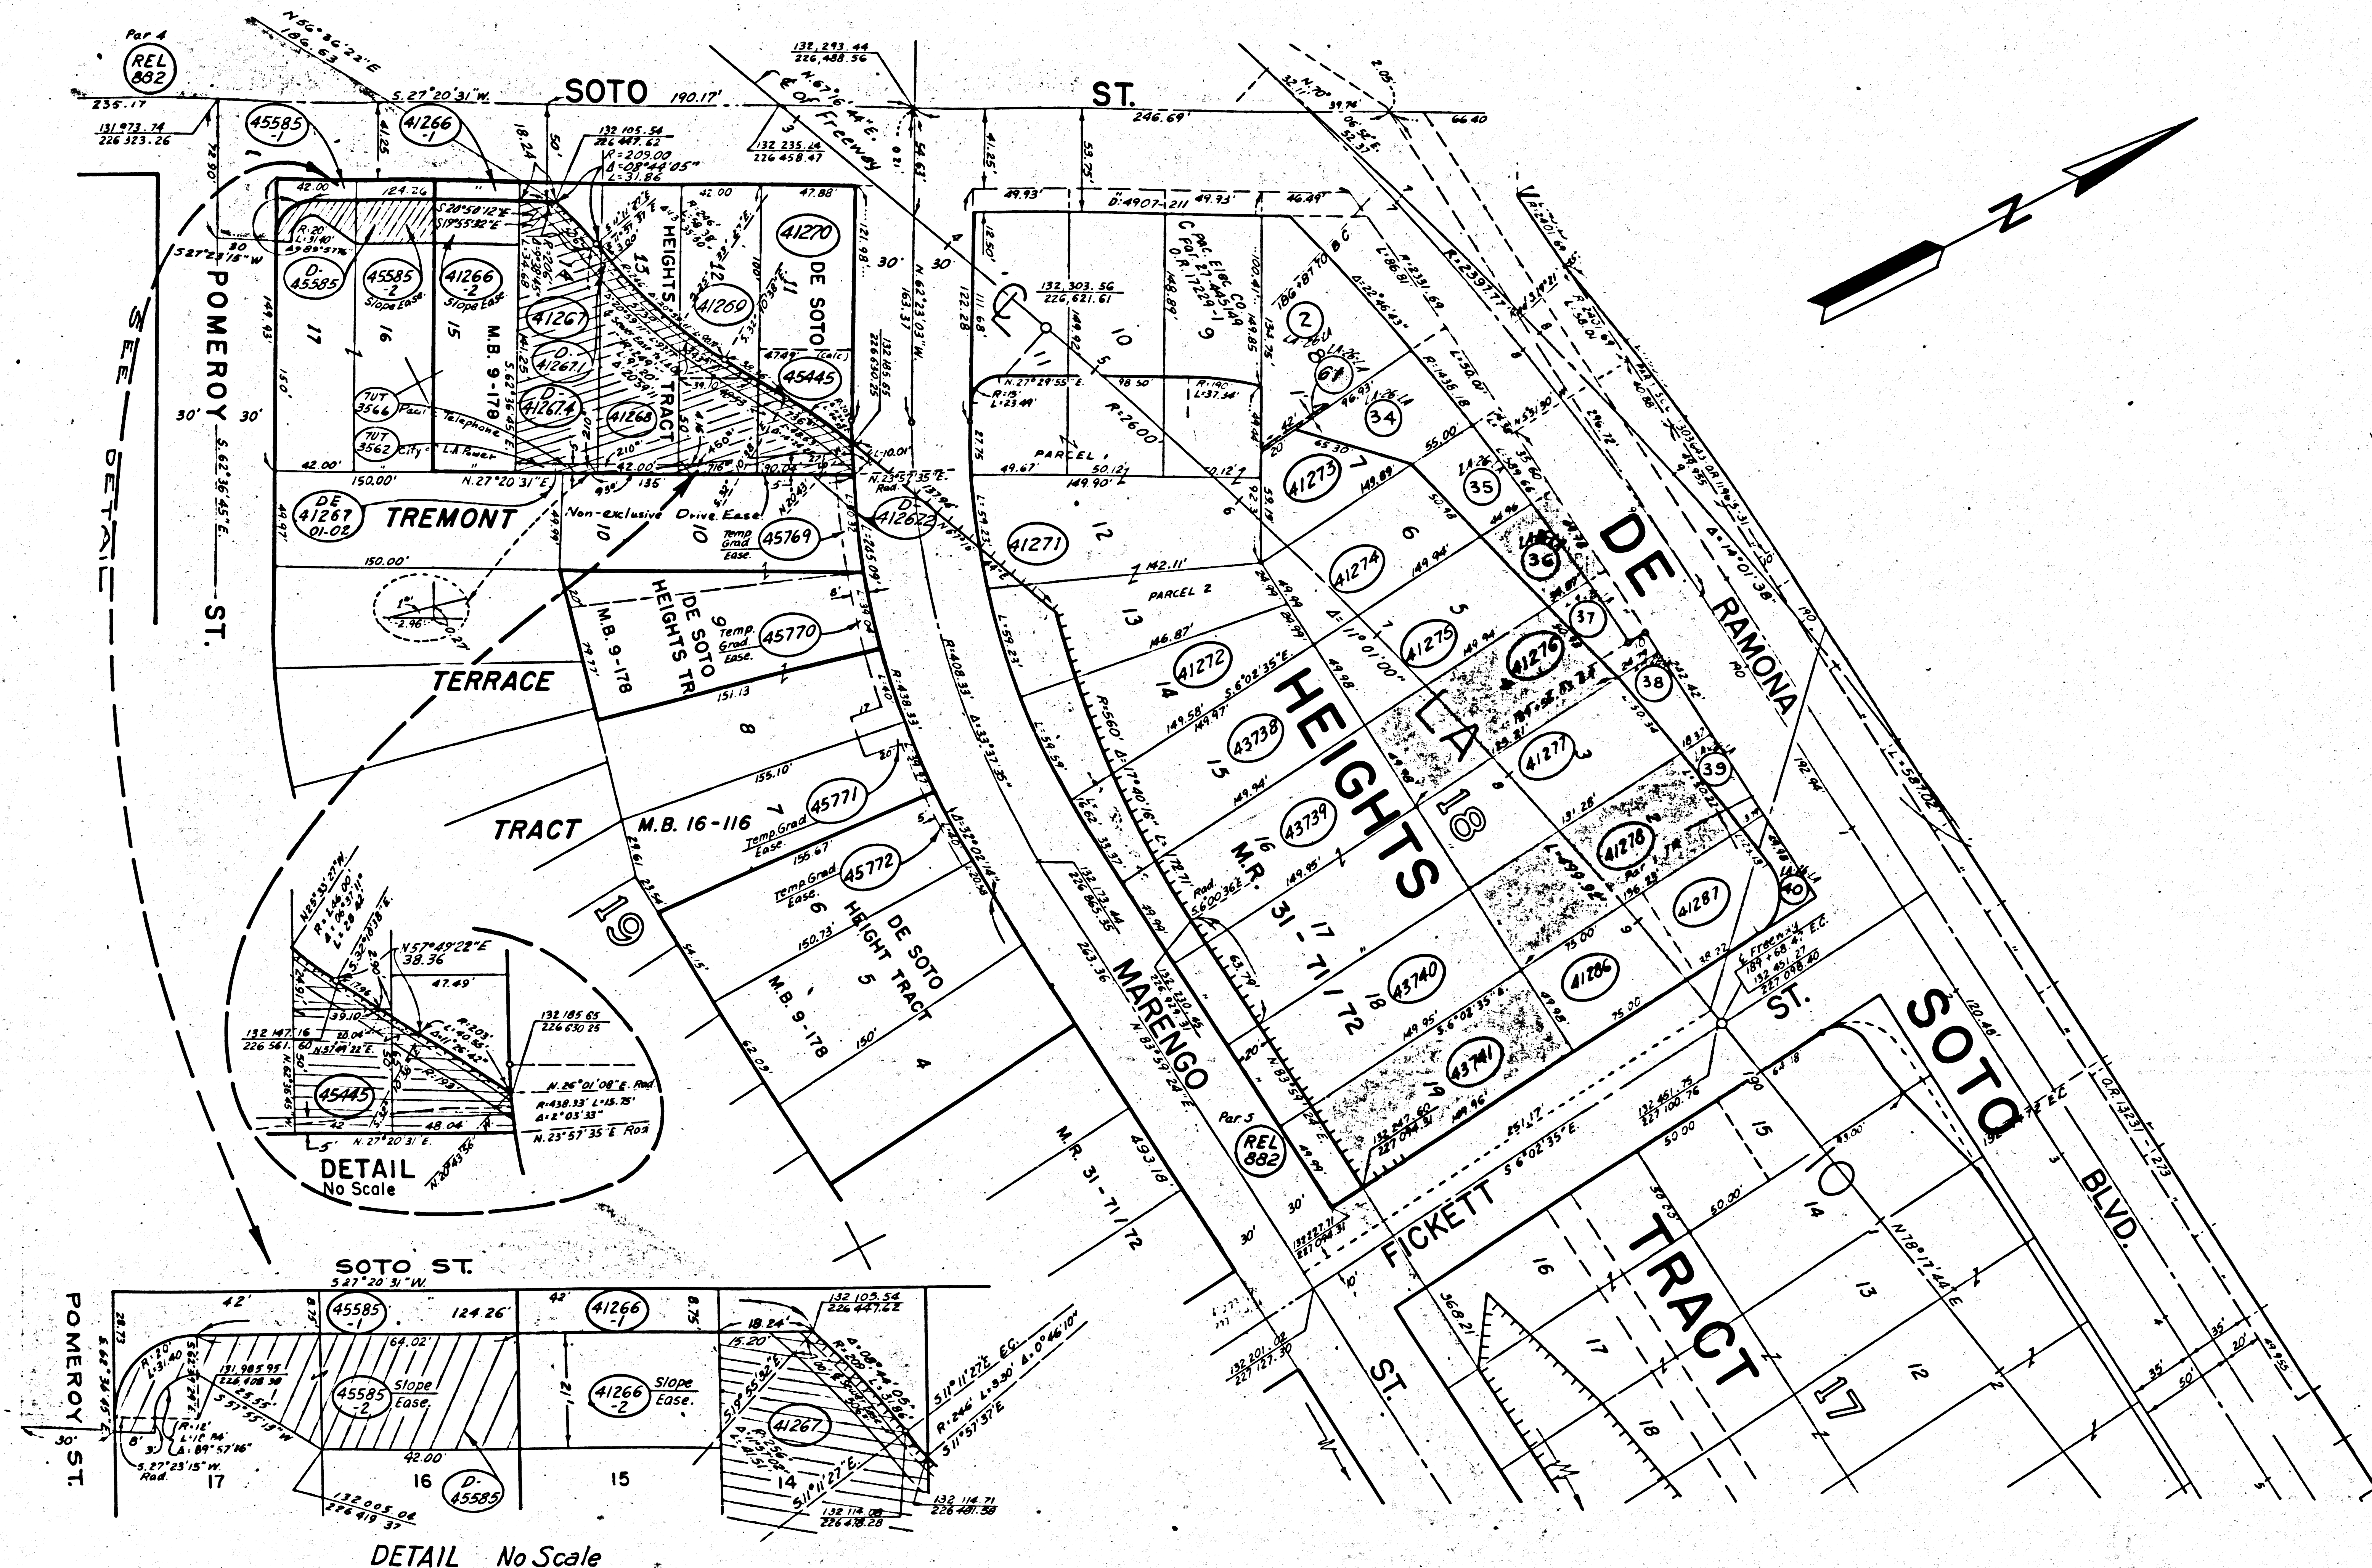

CITY OF LOS ANGELES

FOR CONTINUATION SEE 15654-0 F1850-7

STATE	FEDERAL PROJECT NO.	EFFECTIVE DATE	SHEET NO.	TOTAL SHEETS
CALIF.			7	

DISTRICT R/W AGENT BUREAU OF PUBLIC ROADS DATE

PARCEL NO.	GRANTOR OR GRANTEE	ACQ	EXCESS	TOTAL	INST	RECORDING DATA
41266-1	J. & M. Ascencio	368	0	6300	Fee	10-25-60 04478-39
41266-2	"	882	0	6300	Fee	10-25-60 04478-39
41267	A. N. Salcido	6300	5642	6300	Cond	3-15-61 03941-791
41268	F. L. Salcido	6300	3927	6300	Fee	8-5-66 03389-734
41269	J. K. Friedman	4200	464	4200	Fee	4-6-67 03605-439
41270	H. K. Friman et al	4051	0	4051	Fee	4-6-67 03605-428
41271	V. F. Lombardo	21446	0	21446	Fee	6-13-66 03333-106
41272	S. A. Sarracino	6263	0	6263	Fee	6-13-66 03335-810
41273	J. M. Carruso	2838	0	2838	Fee	6-8-66 03327-903
41274	J. & K. Martinez	4398	0	4398	Fee	6-8-66 03468-946
41275	R. G. Corrales	5513	0	5513	Fee	6-29-66 03350-344
41276	A. S. Libite	6011	0	6011	Fee	6-8-66 03327-909
41277	A. R. Rossi	6417	0	6417	Fee	8-19-66 03403-60
41278	A. R. Rossi et al	6692	0	6692	Fee	8-26-66 03409-985

FOR CONTINUATION SEE 22478-0 F1850-5


41286	A. R. Rossi	3750	0	3750	Fee	8-26-66 03409-989
41287	A. R. Rossi et al	3002	0	3002	Fee	8-26-66 03409-982
43734	A. Oran et ux	7497	0	7497	Fee	6-23-66 03344-691
43739	D. Ramirez	15000	0	15000	Fee	6-20-66 03340-521
43740	J. Hoffman et ux	7500	0	7500	Fee	6-3-66 03443-556
43741	J. S. Lopez et ux	7500	0	7500	Fee	6-17-66 03358-666
45445	H. Friman	5187	3729	6187	Fee	8-6-66 03389-861
45585-1	J. & M. Ascencio	821	0	12600	Fee	10-25-60 04478-35
45585-2	"	1426	0	"	"	"
45769	T. & C. Ortiz	403	0	9145	Temp Grading Easement	"
45770	G. Hennessey	827	0	14591	"	"
45771	J. & J. Medrano	420	0	7312	"	"
45772	A. & V. Guerra	200	0	7177	"	"
DE 41267	Pat. Tel. & Tel.				DD	8-8-74 06375-303
DE 41267.1	City of L.A.				D.O.	10-4-78 05627-914
DE 41267.2	City of L.A. Dept. of Water				D.O.	8-23-78 05378-35
DE 41267.4	J. & M. Ascencio				D.O.	7-26-78 05544-1
DE 45585	J. & M. Ascencio				D.R.	1-30-78 05745-642
2	P. E. Land Co				Fee	1-11-40 17229-1
34	Serracino				Fee	2-7-40 17207-261
35	Cisneros				Fee	1-6-40 17151-259
36	Gulbaldan				Fee	1-13-39 16918-257
37	Smith				Fee	1-24-40 17051-292
38	Fouillet				Fee	10-28-39 16977-202
39	Mullane				Fee	2-2-40 17229-211
40	Ramirez				Fee	1-28-39 17026-295
67	P. E. Rwy Co				OG	7-10-40 17726-419
REL 862	CITY OF L.A.				REL	4-17-75 R4680-338
REL 862	F 1850-7					

ISSUE DATE	STATE OF CALIFORNIA
4-30-69	TRANSPORTATION AGENCY
2-23-77	DEPARTMENT OF PUBLIC WORKS
	DIVISION OF HIGHWAYS
	(LA-26-LA)
	R/W MAP
	NO. F1850-6
	07-LA-10-19.15
	DATE 2-5-65
	SR WEIR
	RWPE COWAN
LEGEND: ACCESS DENIED EXCLUDES STREET AREA	
* AREA IN SQUARE FEET UNLESS OTHERWISE NOTED	
() PREVIOUS RECORD DATA F.T.E. = Fee of Transportation Easement	

F.M. 11525-3 (A2 OF A5)

15653-0

FOR CONTINUATION SEE MAP NO. +5653-C-22478-G
F1850-5, F1850-6

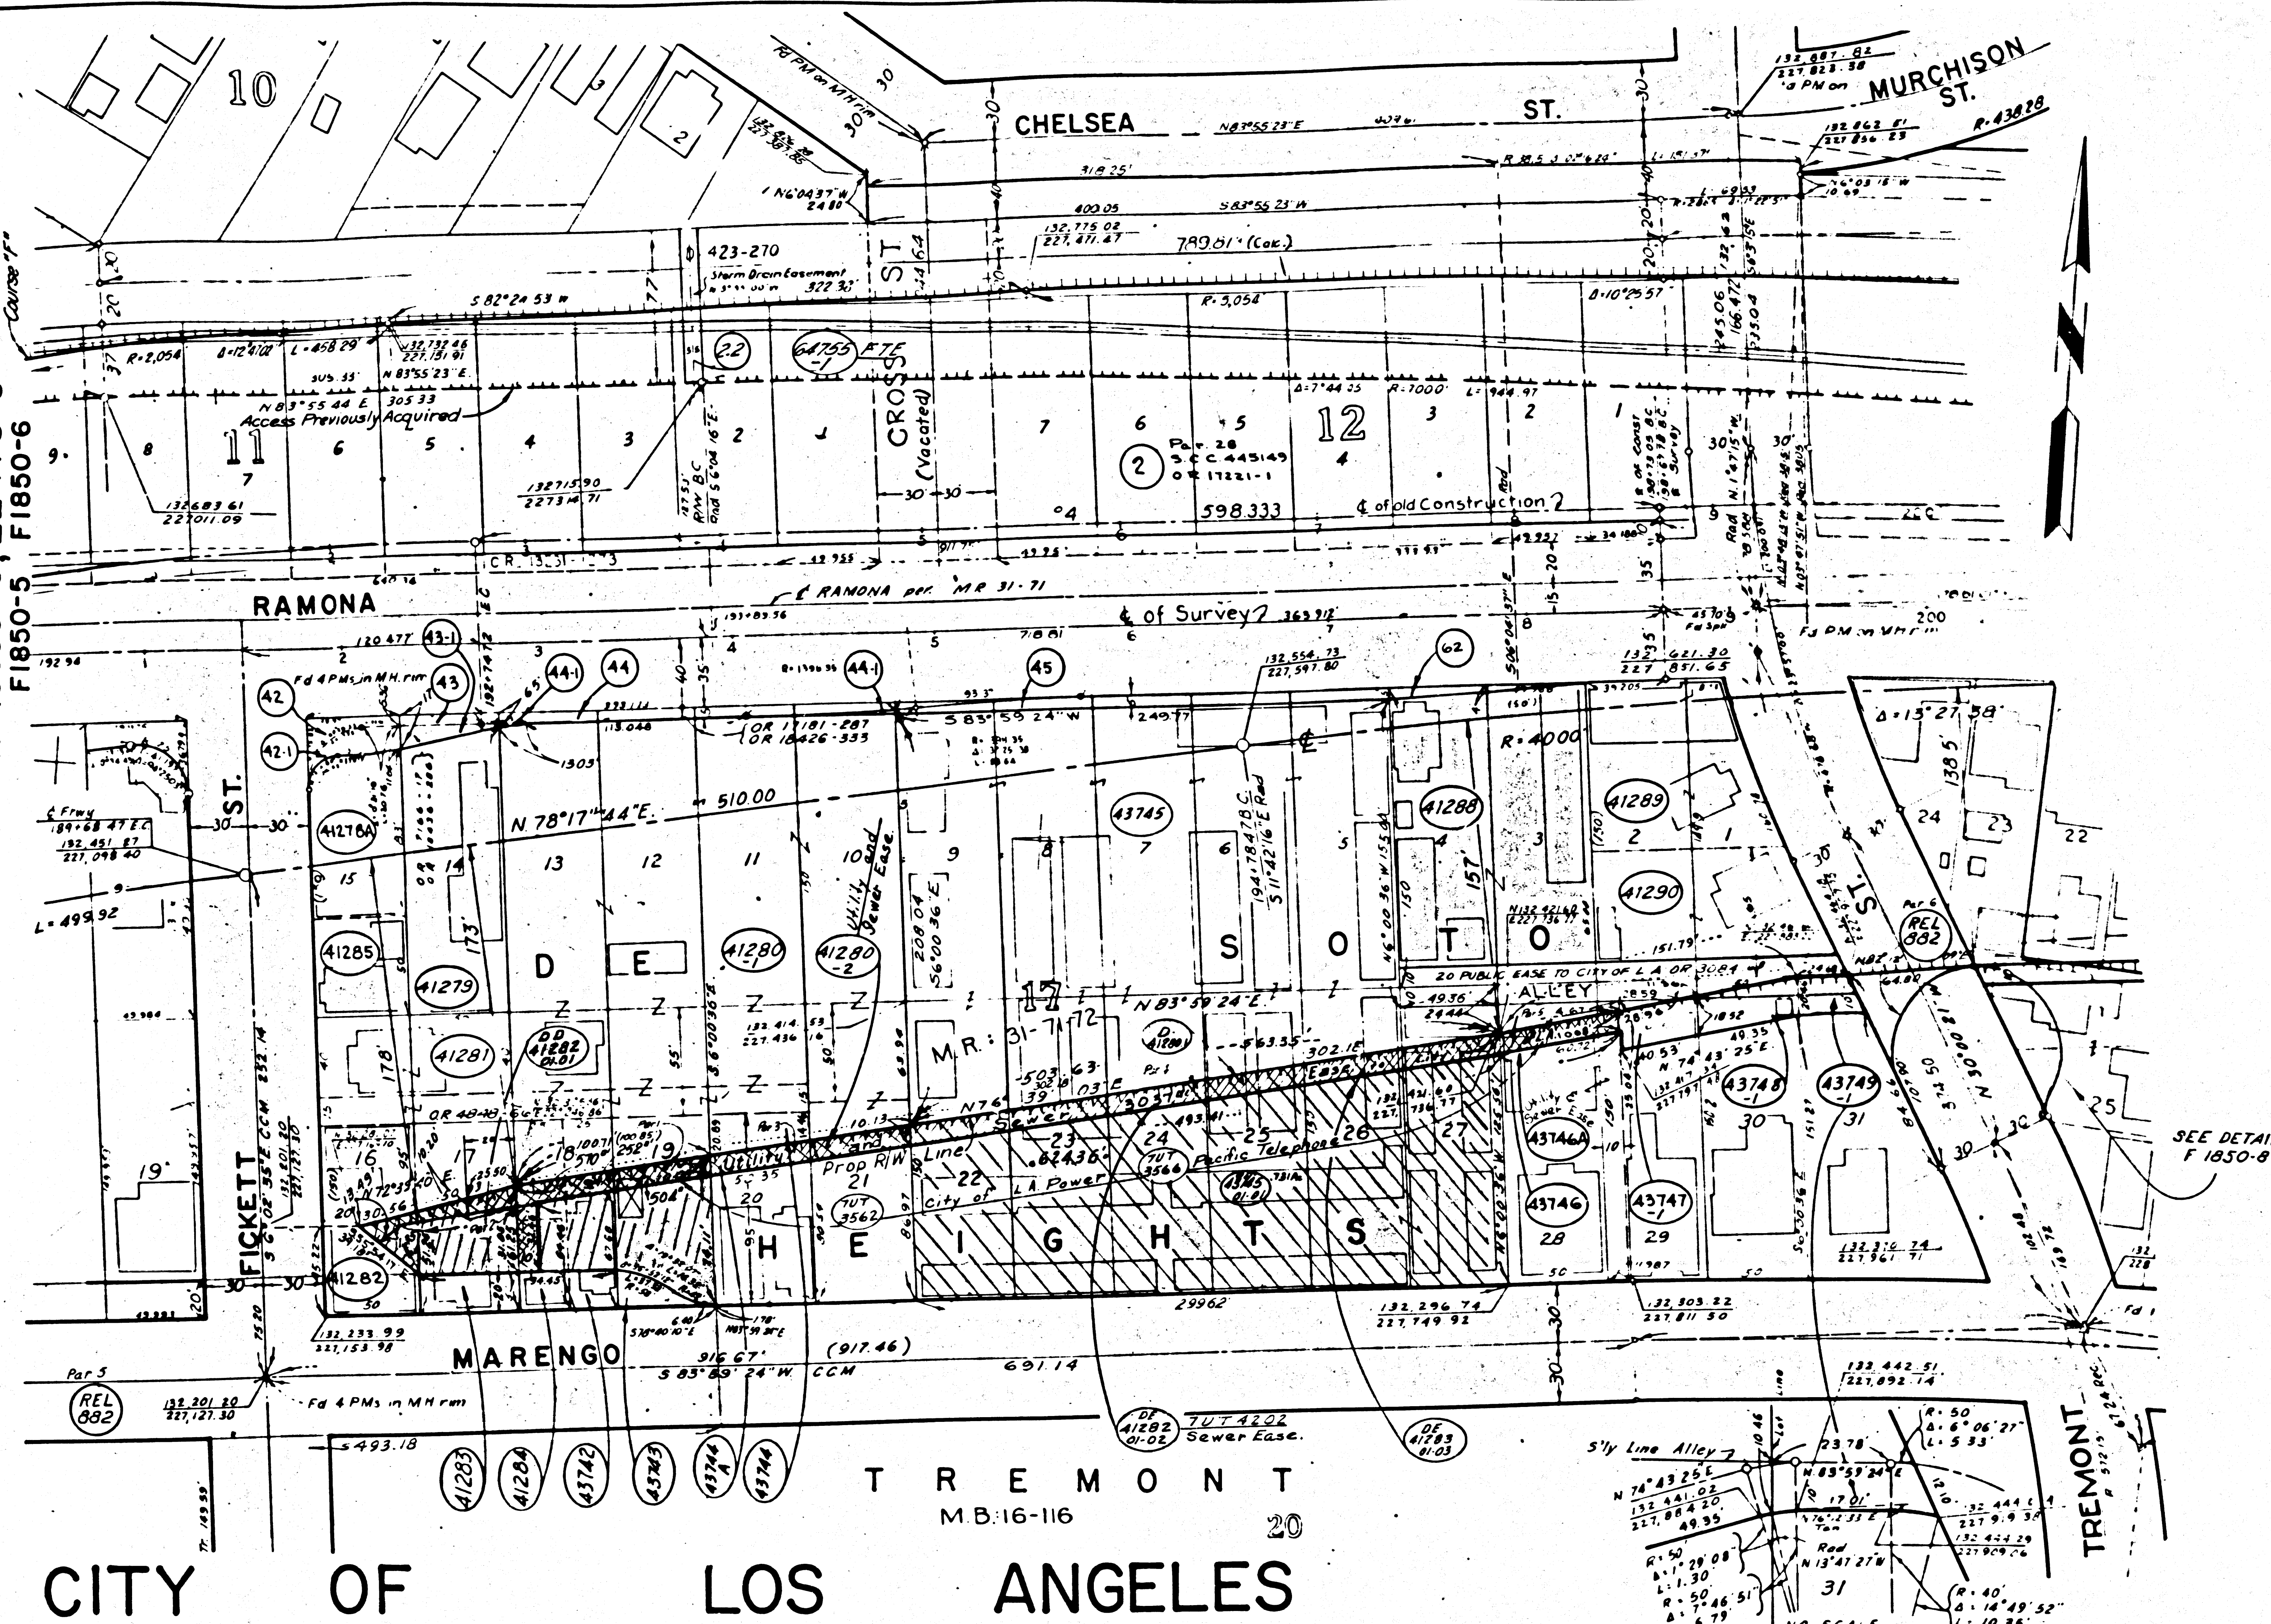

PARCEL NO.	GRANTOR OR GRANTEE	TO BE ACQUIRED	AREA* EXCESS TOTAL	INS.	RECORDING DATA DATE O.R.
41279	R.C.E. Rossi	6908	0	6908	Fee 5/27/66 D3318-297
41278-4	A.R. Rossi, et al	3985	0	3985	Fee 8/26/66 D3409-485
41280-1	S.A. Sarracino	42012	0	44195	Fee 6-6-67 D3662-994
41280-2	S.A. Sarracino	505	111.4	14695	Fee 6-6-67 D3662-994
41281	A.F.J. Machuca	3996	0	3996	Fee 5-6-69 D4361-461
41282	S.F. Sarracino	4750	468	4750	Fee 5-12-67 D3640-950
41283	L.M. Martinez	4750	1811	2375	Fee 3-31-67 D3594-873
41284	M.C. Becerra, et al	2375	1196	2500	Fee 3-31-67 D3594-873
41285	R. Rossi, executor	2500	0	2500	Fee 3-31-67 D3594-873
41286	W. Heirshberg	13662	0	13662	Fee 1/17/68 D4024-795
41289	N. Tiffany, et al	6875	0	6875	Fee 3-6-67 D3574-341
41290	G.C. Martinez	5936	0	5936	Fee 3-6-67 D3574-341

PARCEL NO.	GRANTOR OR GRANTEE	TO BE ACQUIRED	AREA* EXCESS TOTAL	INS.	RECORDING DATA DATE O.R.
43742	F.F.J. Machuca	2375	1151	2375	Fee 3-6-67 D3574-341
43743	P.B. Negrete	4750	2345	4750	Fee 3-17-67 D3596-490
43744	M. Rodriguez, et al	883	0	4745	Fee 1-15-68 D3884-689
43745	M. Rodriguez, et al	506	0	4745	Fee 1-15-68 D3884-689
43746	L.J. Stillwell	80561	31,333	80,661	Fee 5-29-68 D4010-411
43747	F. Rychecky	572	0	8400	DD 2-28-74 D6185-795
43748	A.L. Plotkin	607	607	607	Fee 3-29-61 D3332-113
43749	N.A. Tiffany	872	0	5605	Fee 3-14-68 D3939-327
43750	J.C.E. Navar	726	0	7036	Fee 2-11-69 D4276-605
43751	J.L. T. Ando	316	0	8913	Fee 11-8-67 D3823-812

PARCEL NO.	GRANTOR OR GRANTEE	TO BE ACQUIRED	AREA* EXCESS TOTAL	INS.	RECORDING DATA DATE O.R.
64755-1	So Pacific Trans Co	See Sheet	See Sheet	F1850-6	FTE
64756-1	Deaf Water & Power Co of LA	DD	9-11-72	D5598-370	
64757-1	MARTINEZ	DD	1/14/74	D6474-287	
64758-1	CITY OF L.A.	DD	3-10-75	D6581-588	
64759-1	AK TEL & TEL CO	DD	10-14-75	D6832-254	

STATE	FEDERAL PROJECT NO.	EFFECTIVE DATE	SHEET NO.	TOTAL SHEETS
CALIF.				
PROJECT R/W AGENT	FED. HWY. ADM.	DATE		


PARCEL NO.	GRANTOR OR GRANTEE	AREA * ACO EXCESS TOTAL	INS.	RECORDING DATA DATE O.R.
2	P.E. Land Co			Fee 1/11/40 D1229-1
22	"			Fee 4-4-42 D1979-327
42	Mudine			Fee 3-1-46 D1730-396
42-1	"			Fee 8-23-41 D642-359
43	Heredia			Fee 12-14-39 D1766-17
43-1	"			Fee 6-7-41 D436-206
44	Serracino			Fee 12-30-40 D1781-297
44-1	"			Fee 6-7-41 D426-333
45	Stillwell Hotel			Fee 7-17-41 D400-167
62	Michael			Fee 7-14-41 D616-74
REL 882, REL 882, REL 882	CITY OF L.A. F1850-8			REL 4-1-75 D4680-338

FOR CONTINUATION SEE MAP NO. +5655-C F1850-8

ISSUE DATE	STATE OF CALIFORNIA
4-2-71	BUSINESS & TRANSPORTATION AGENCY
5-8-71	
5-14-71	DEPARTMENT OF TRANSPORTATION
9-23-74	(LA-26-LA)
11-21-74	R/W MAP
	NO. F1850-7
	07-LA-10-19.4
	DATE 2-17-65
	RWPE R. Schneider SR R. Folkins
LEGEND:	ACCESS DENIED + EXCLUDES STREET AREA
	* AREA IN SQUARE FEET UNLESS OTHERWISE NOTED
	PROVIDE RECORD DATA

F.M. 11525-3 (A3 of A5)


15654-C

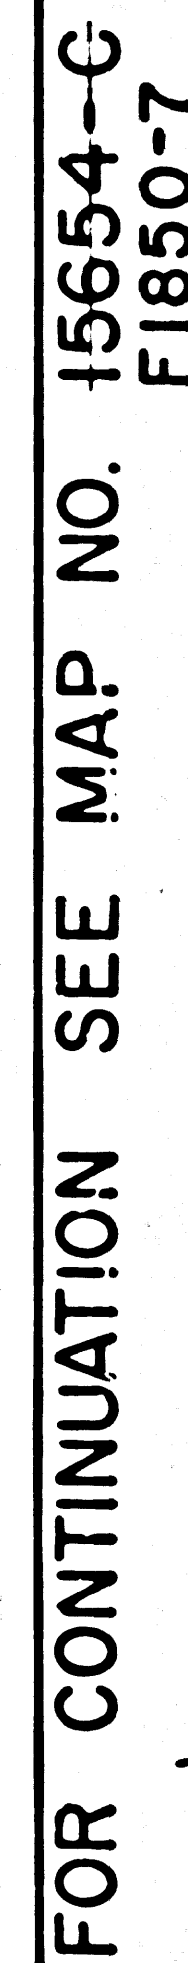[illegible]

NOTE: For parcel numbers in round bubbles see LA-26 Deed Progress Map

STATE OF CALIFORNIA
TRANSPORTATION AGENCY DEPARTMENT OF PUBLIC WORKS
DIVISION OF HIGHWAYS
7 LA 10 19.6
(LA-26-LA)
TREMONT ST. TO EVERGREEN AVE.
SCALE 1" = 50' FILE NO. F-1850-8
DRAFT S.L.C. DATE 3-16-65
RWPE S. Cowan APPROVED W.E.R.

~~15655-C~~

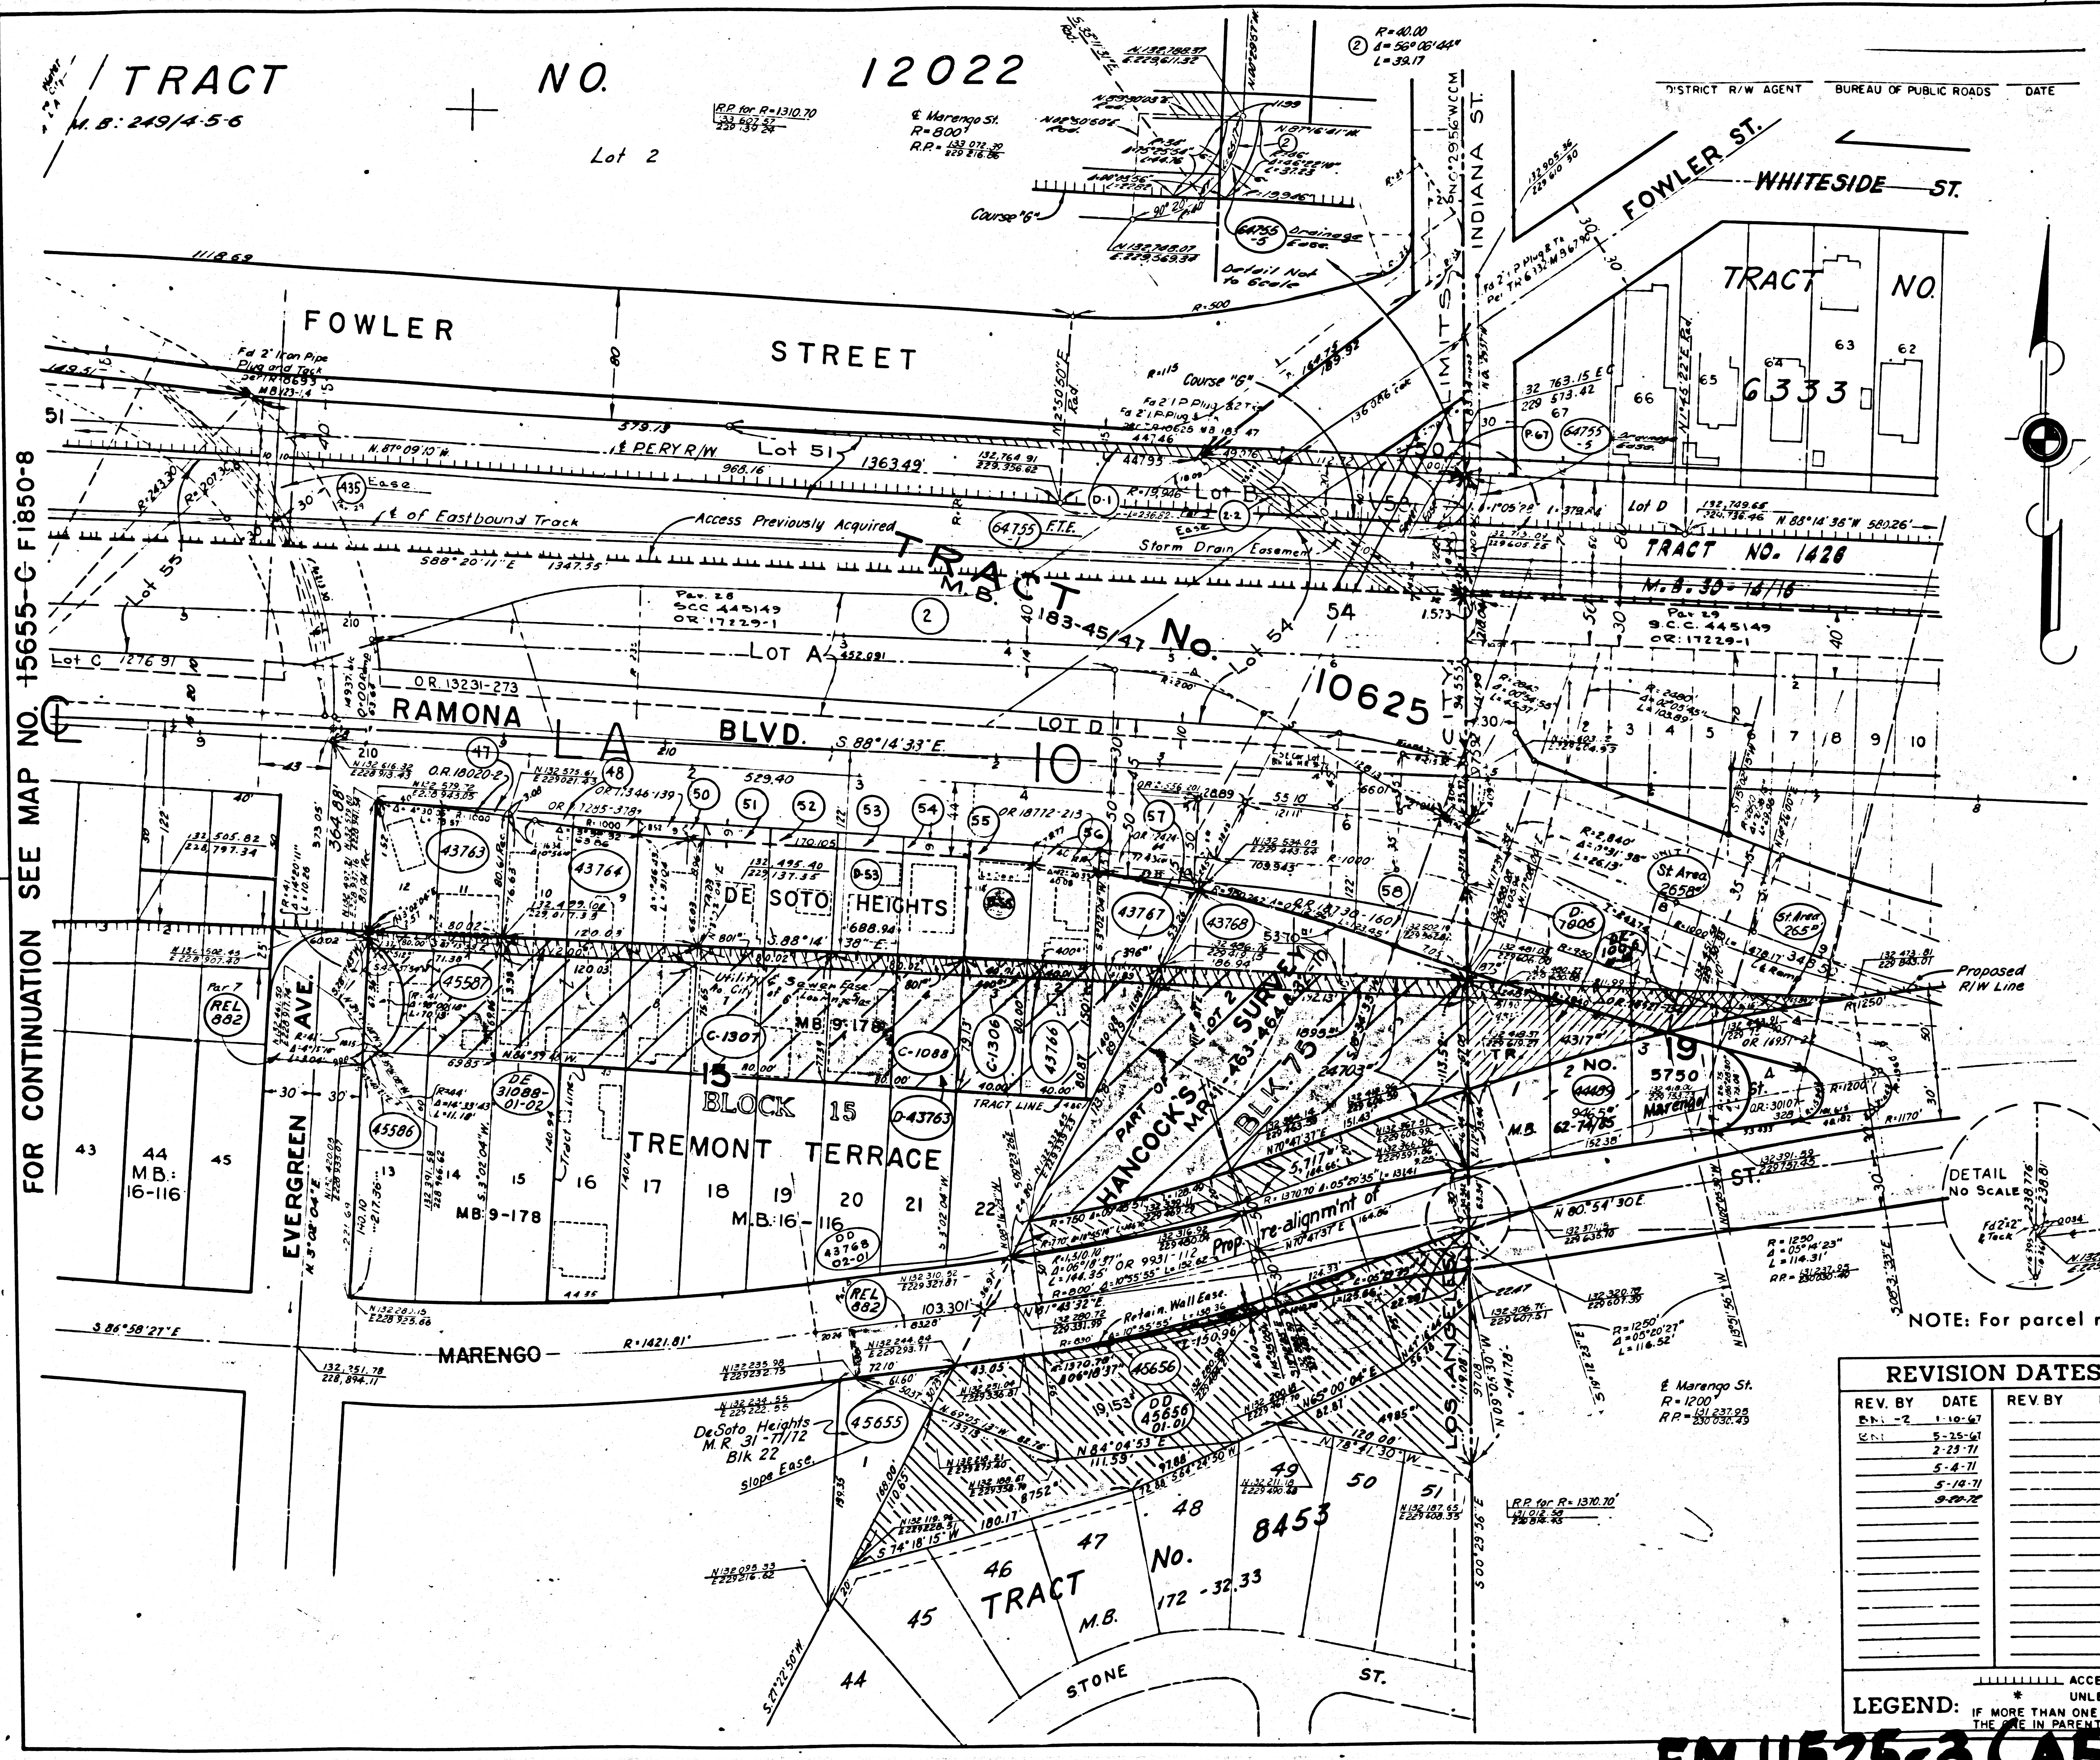

STATE	FEDERAL PROJECT NO.	EFFECTIVE DATE	SHEET NO.	TOTAL SHEETS
CALIF	1-010-1(54)18	10-8-64	8	

DISTRICT R/W AGENT BUREAU OF PUBLIC ROADS DATE

PARCEL NO.	GRANTOR OR GRANTEE	AREA*	EXCESS	TOTAL	INST.	RECORDING DATA
43763	J & J SERVICE	6381	6381	6381	Fee	6-23-61 D3681-290
43764	S & B CAMPBELL	17167	8921	17107	Fee	4-2-68 D3957-864
43765	Rodeffer				D.D.	1-15-73 D5729-194
43766	M CHAVEZ	5568	3217	5568	Fee	9-18-67 D3769-932
43767	M CHAVEZ, et al.	4507	1892	4507	Fee	9-12-67 D3763-935
43768	A CALCAGNINI et ux	38032	30420	38032	Fee	7-18-68 D4089-417
DD 43768-02-01	RODEFFER				DD	4-19-76 D7046835
45586	FUND. EVANG. ASSOC.	46	0	2376	Fee	7-5-68 D4080-1
45655	M & E. DE LA PINA	757		4951	Stip. Eas.	9-18-67 D3370-710
45656	P & D RODRIGUEZ	32,890	32,890	32,890	Fee	4-2-68 D4348-240
DD 45656-01-01	KLEIN				DD	4-29-75 D6634-517
DE 31088-01-02	City of Los Angeles				D.E.	11-2-73 D6071-28
C1088	Binder, Metal Products	11280	6260	11280	Fee	12-1-64 D2716-470
C1306	S. BINDER, et al	5629	3182	5629	Fee	12-1-64 D2716-466
C1307	A.H. BINDER, et al	11280	6121	11280	Fee	12-1-64 D2716-472
45587	Chayra Investment Co	5498	4298	5498	Fee	11-7-67 D3822-304
44489	A.C. Whiting	13867	4317	13869	Fee	2-3-69 D4267-894
64755-1	So. Pacific Trans. Co	See Sheet			FTE	
64755-2	"	476	0	1236Ac		
REL 892	CITY OF L.A.				REL	4-1-75 R4680-338
REL 892	CITY OF L.A.				REL	4-1-75 R4680-338
D-1008	S. & J. Rindie				D.D.	2-25-76 D5367-200
DE 1008	Co of Los Angeles				D.D.	1-21-74 D6144-868
2	PE Land Co				Fee	11-4-40 D2020-2
2-2	PE Rwy Co				Fee	4-4-42 D1979-327
47	Nauquier				Fee	11-4-40 D2020-2
48	Miller				Fee	3-19-40 D1225-378
50	Miller				Fee	3-19-40 D1346-139
51	Binder				Fee	1-11-40 D1794-134
52	Binder				Fee	1-11-40 D1794-146
53	Booth				Fee	1-14-48 D2805-110
54	Juarez				Fee	1-10-49 D6983-272
55	Co of L.A.				Fee	10-29-48 D2382-112
D-35	Anger				DD	11-4-55 D3512-30
56	Lozano				Fee	9-24-41 D1772-213
57	Sanchez				Fee	12-26-44 D1555-201
58	Commer Secur Corp				Fee	9-24-41 D1730-160
P-67	City of L.A.				Fee	3-12-42 D1915-386
435	PE Rwy Co				G.C.	4-22-52 D3769-306
D-11	PE Rwy Co				DD	11-20-45 D2418-435
D-53	Booth				DD	5-26-49 D1072-40

FOR CONTINUATION SEE MAP NO. 18443-C F1851

NOTE: For parcel numbers in round bubbles see LA-26 Deed Progress Map. INTERSTATE

REVISION DATES	
REV. BY	DATE
REV. 2	1-10-67
REV. 1	5-25-67
REV. 1	2-23-71
REV. 1	5-4-71
REV. 1	5-18-71
REV. 1	9-29-72

STATE OF CALIFORNIA
TRANSPORTATION AGENCY DEPARTMENT OF PUBLIC WORKS
DIVISION OF HIGHWAYS
07-LA-10-19.7
EVERGREEN AVENUE to
E. LOS ANGELES CITY LIMIT
SCALE 1" = 50'
DRAFT R.R.S.
RWPE COWAN
FILE NO. F-1850-9
DATE 5-11-66
APPROVED [Signature]

LEGEND: ACCESS DENIAL LINE TOP OF CUT UNLESS OTHERWISE NOTED ALL AREAS ARE IN SQUARE FEET IF MORE THAN ONE BEARING AND DISTANCE ARE SHOWN FOR A LINE, F.T.E. = Ferry & Transportation Eas. THE AREA IN PARENTHESES IS PREVIOUS RECORD

FM 11525-3 (A5 OF A5)

45656-C 12-3-73