



F.M. 11663-1
FOR LATER ALIGNMENT BY ROAD DEPT. SEE C.S.B-1663-1

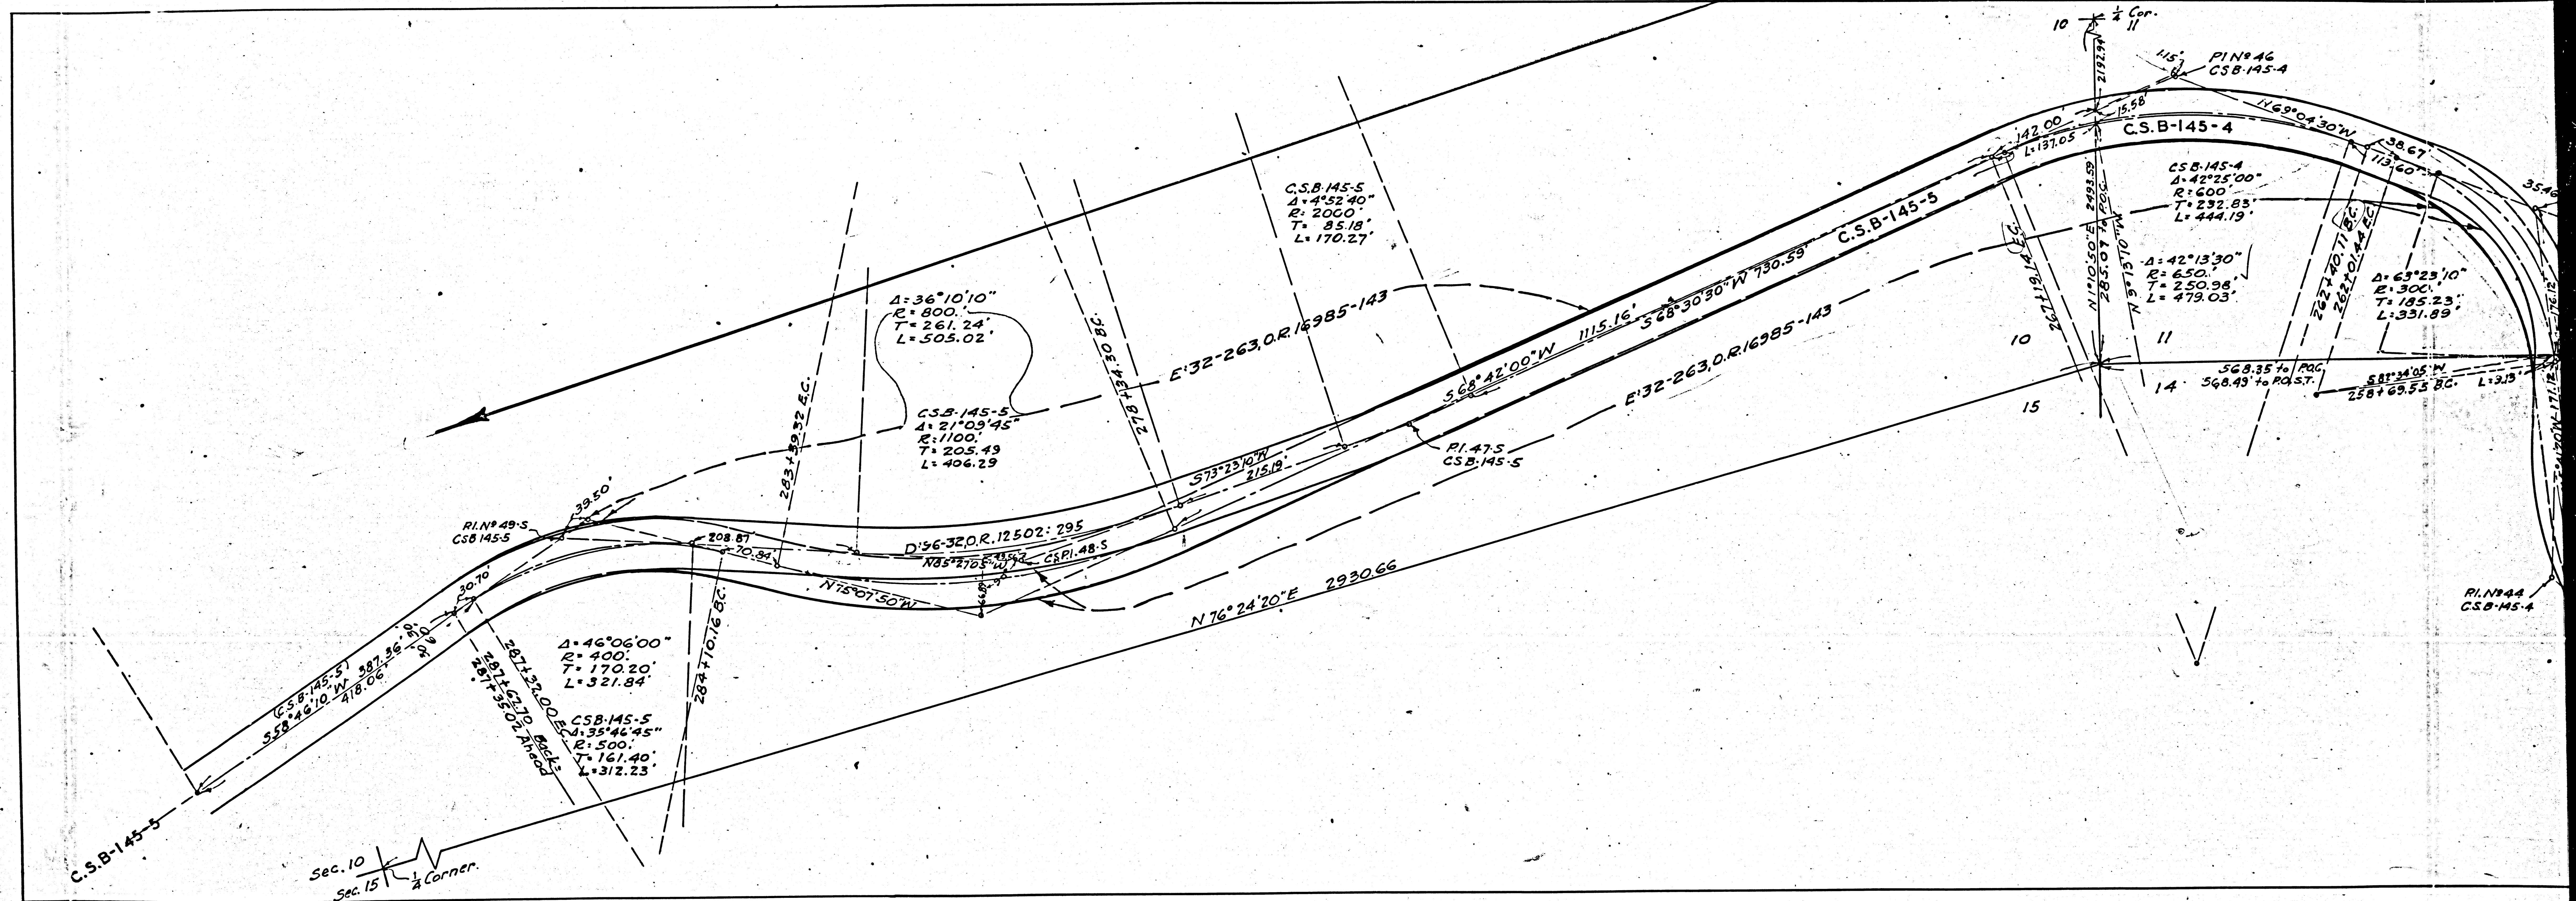

F.M. 11663-1
SEE C.S.B. 1663-1

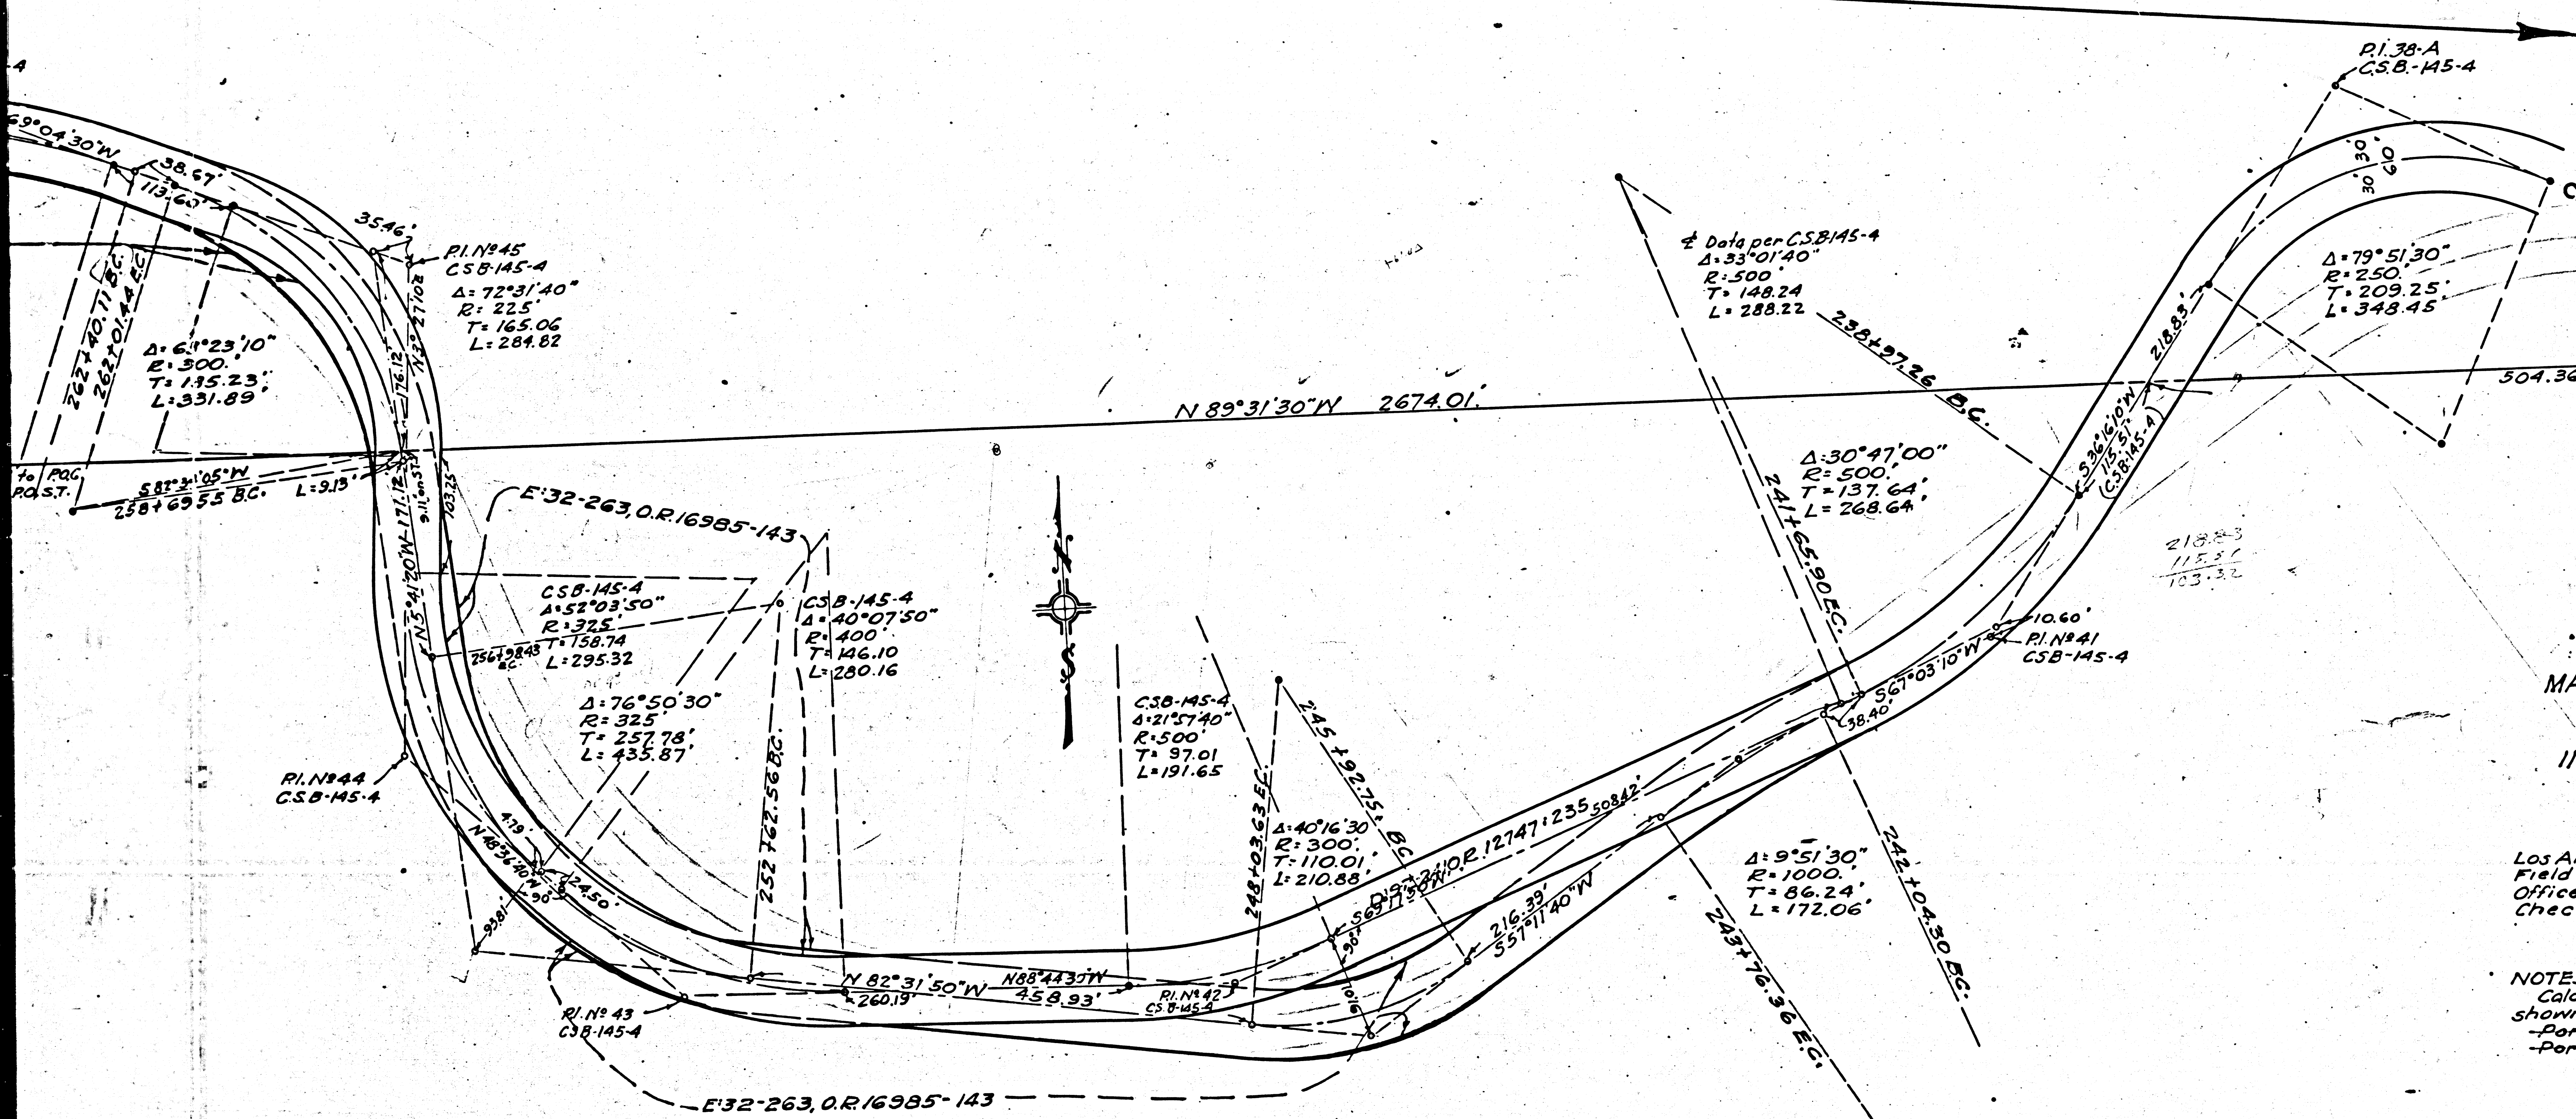

WORK ORDER No. 8762.
MAP SHOWING RIGHT OF WAY TO BE ACQUIRED ON
SOLEDAD CANYON ROAD
IN SECTIONS 10, 11 and 14. T4N, R14W, S.B.M.
SHEET No. 1.

Los Angeles County Road Dept.
Field Work - M. Nish
Office Work - Allen
Checked - Artman-Bunker

Scale 1"=100'
Wall Sheet 16
June - 1939

NOTES:
Calculations and bearings shown on this map are based on data
shown on C.S. Map No. B-145-4, 5.
-Portion colored red shows right of way to be acquired.
-Portion colored yellow shows right of way to be vacated.

NEG. 422-1

INDEX 16

F.M.	11	527	-1
A2	OF	A2	