


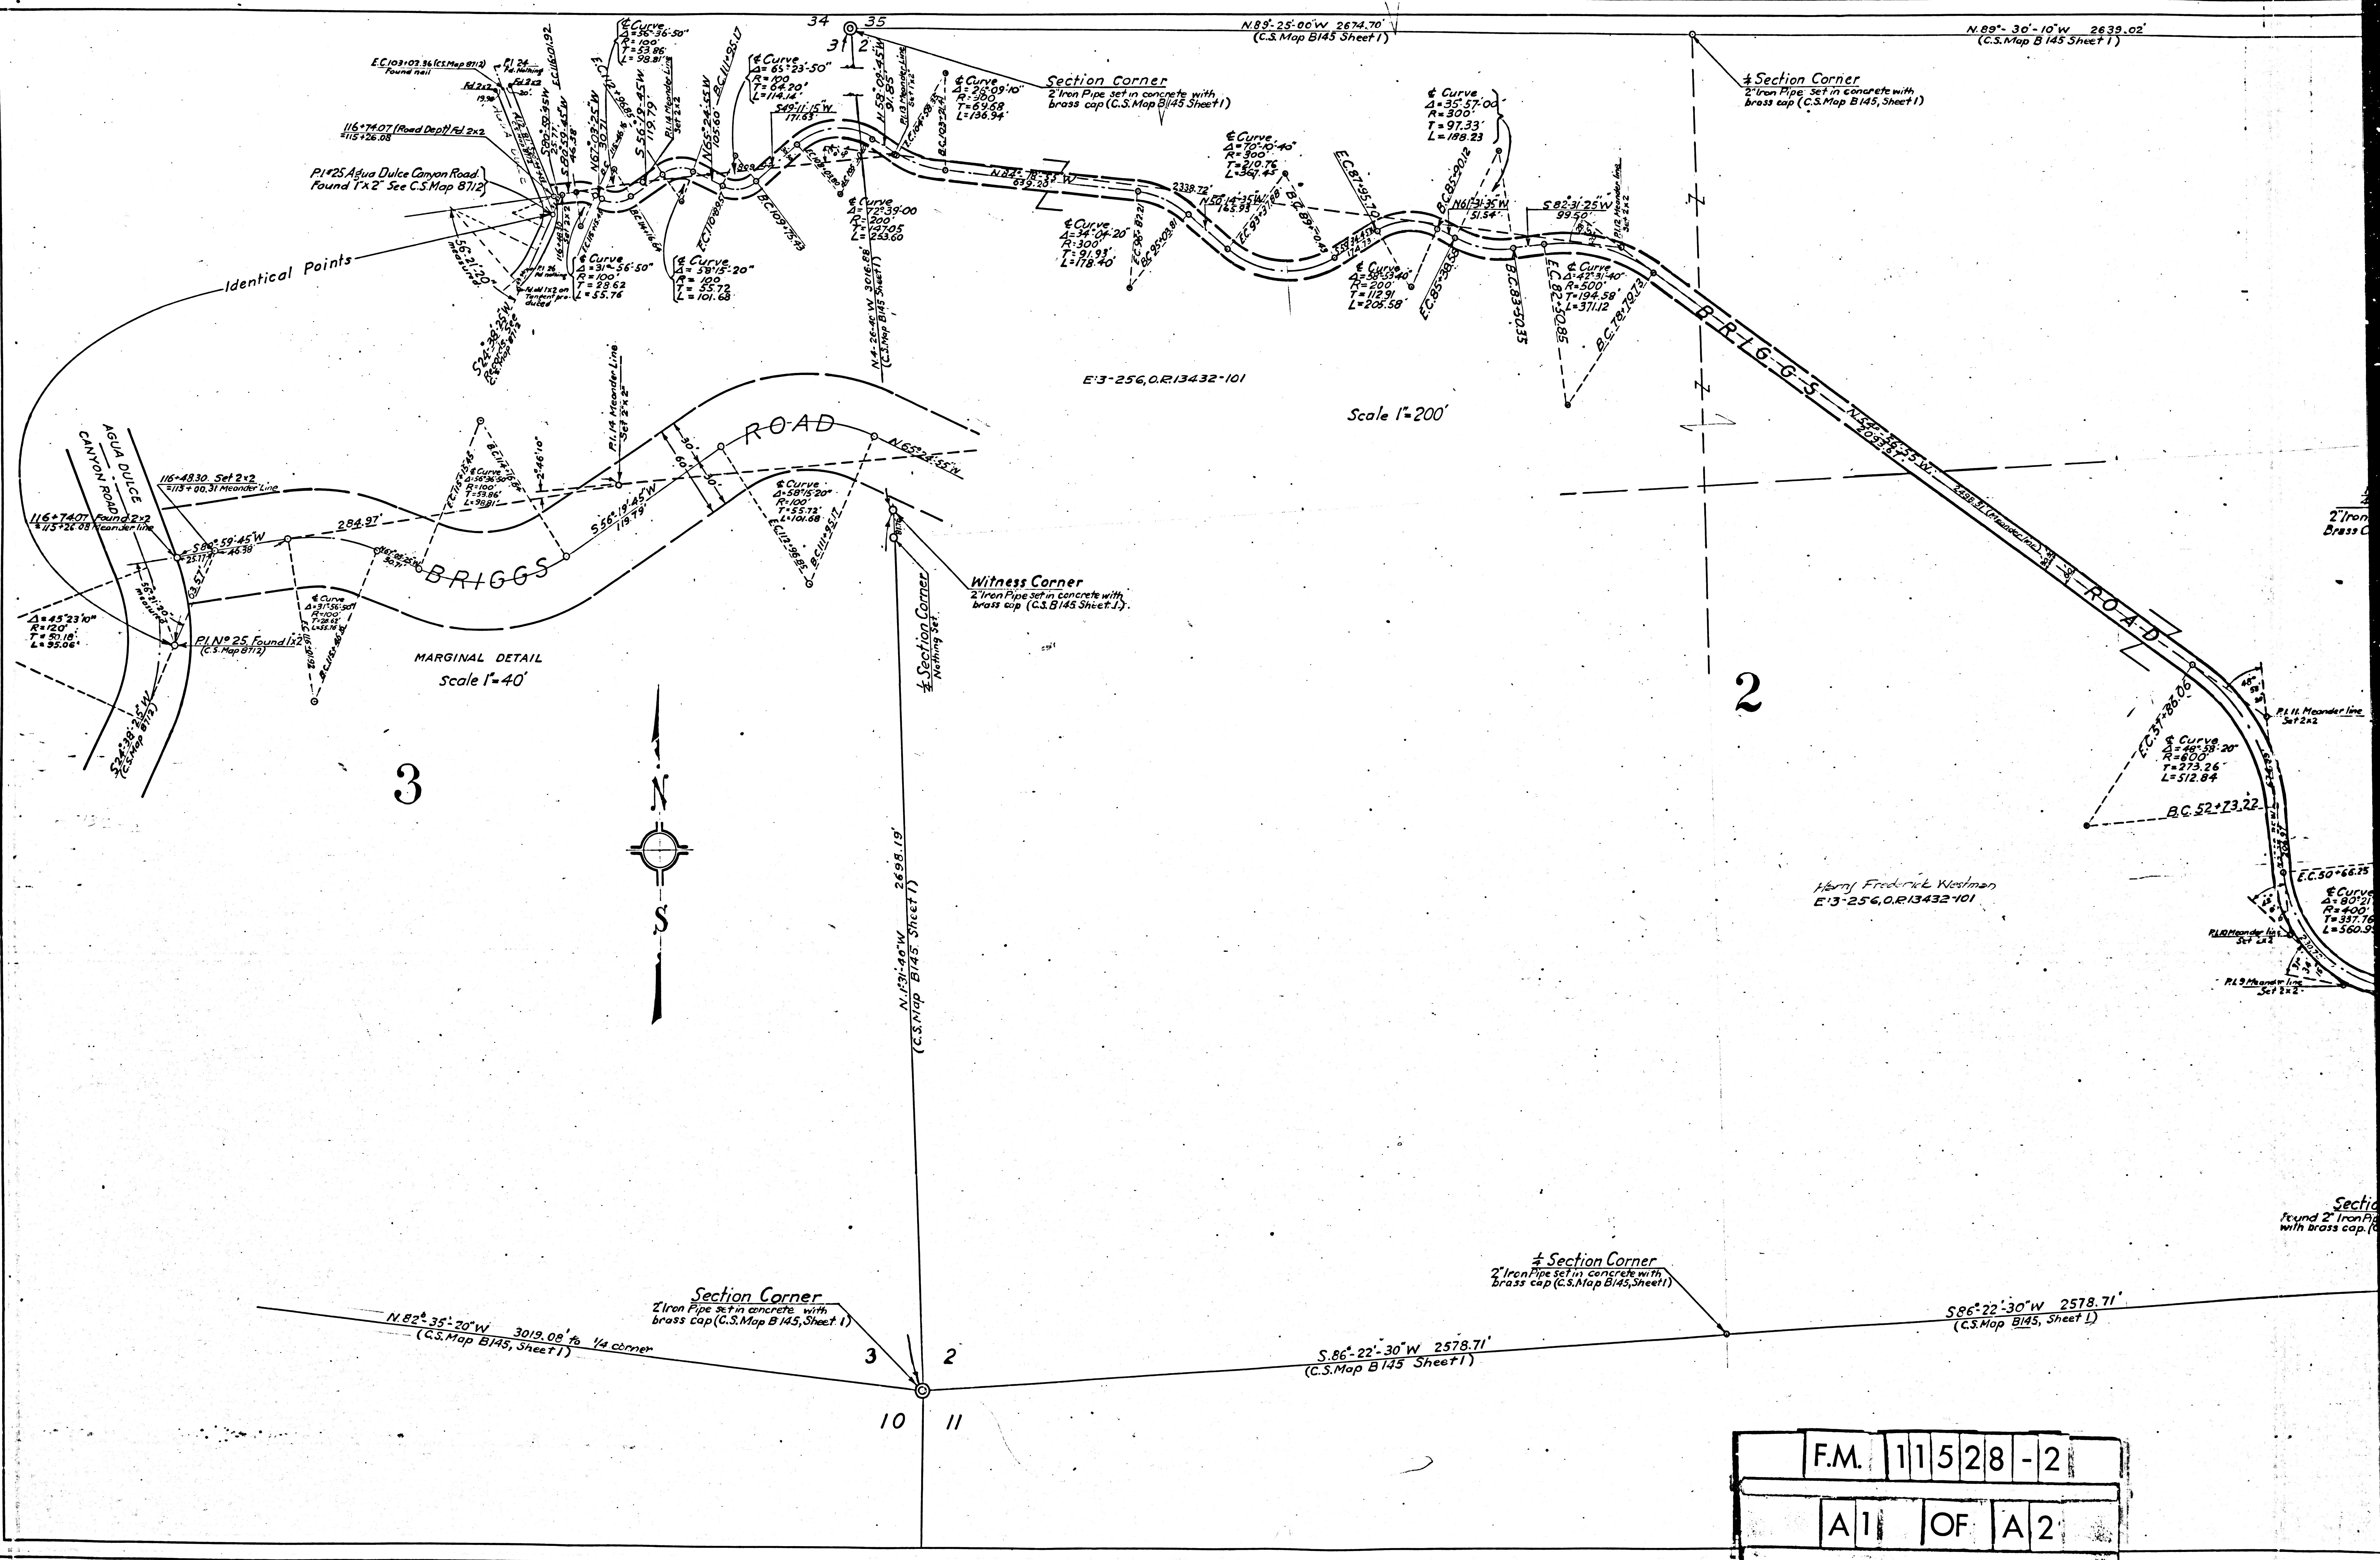

F.M.	11528-2
A1	OF A2

35 36

Section Corner
2" Iron Pipe set in concrete with
brass cap (C.S. Map 8145 Sheet 1)

$\frac{1}{4}$ Section Corner
2" Iron Pipe set in Concrete with
Brass Cap (C.S.B-145 Sht. 1.)

Alignment Revised

Harry Frederick Westman
E13-256, OR 13432-101

Scale 1" = 200'

MAP SHOWING LOCATION OF
BRIGGS ROAD
FROM THE NORTHERLY SECTION LINE OF
SECTION 12 TO AGUA DULCE CANYON ROAD
T4 N. R 14 W. SBB&M

Los Angeles Co. Road Dept.
Field Work: Wind -----
Office Work: Douglas Tuck
Checked by: Walgren ---

• Scales as shown
Approved_____193_

ROAD COMMISSIONER.
NEG-425-2

Note:-
Base of Bearings: Agua Dulce Canyon Road as shown on C.S. Map 8712
Through Sections 2 and 3
C.S. 8145, Spt 1, through Sections 1 and 12 INDEX 16-

F.M.	11	5	2	8	-	2
------	----	---	---	---	---	---

A	2	OF	A	2
---	---	----	---	---