



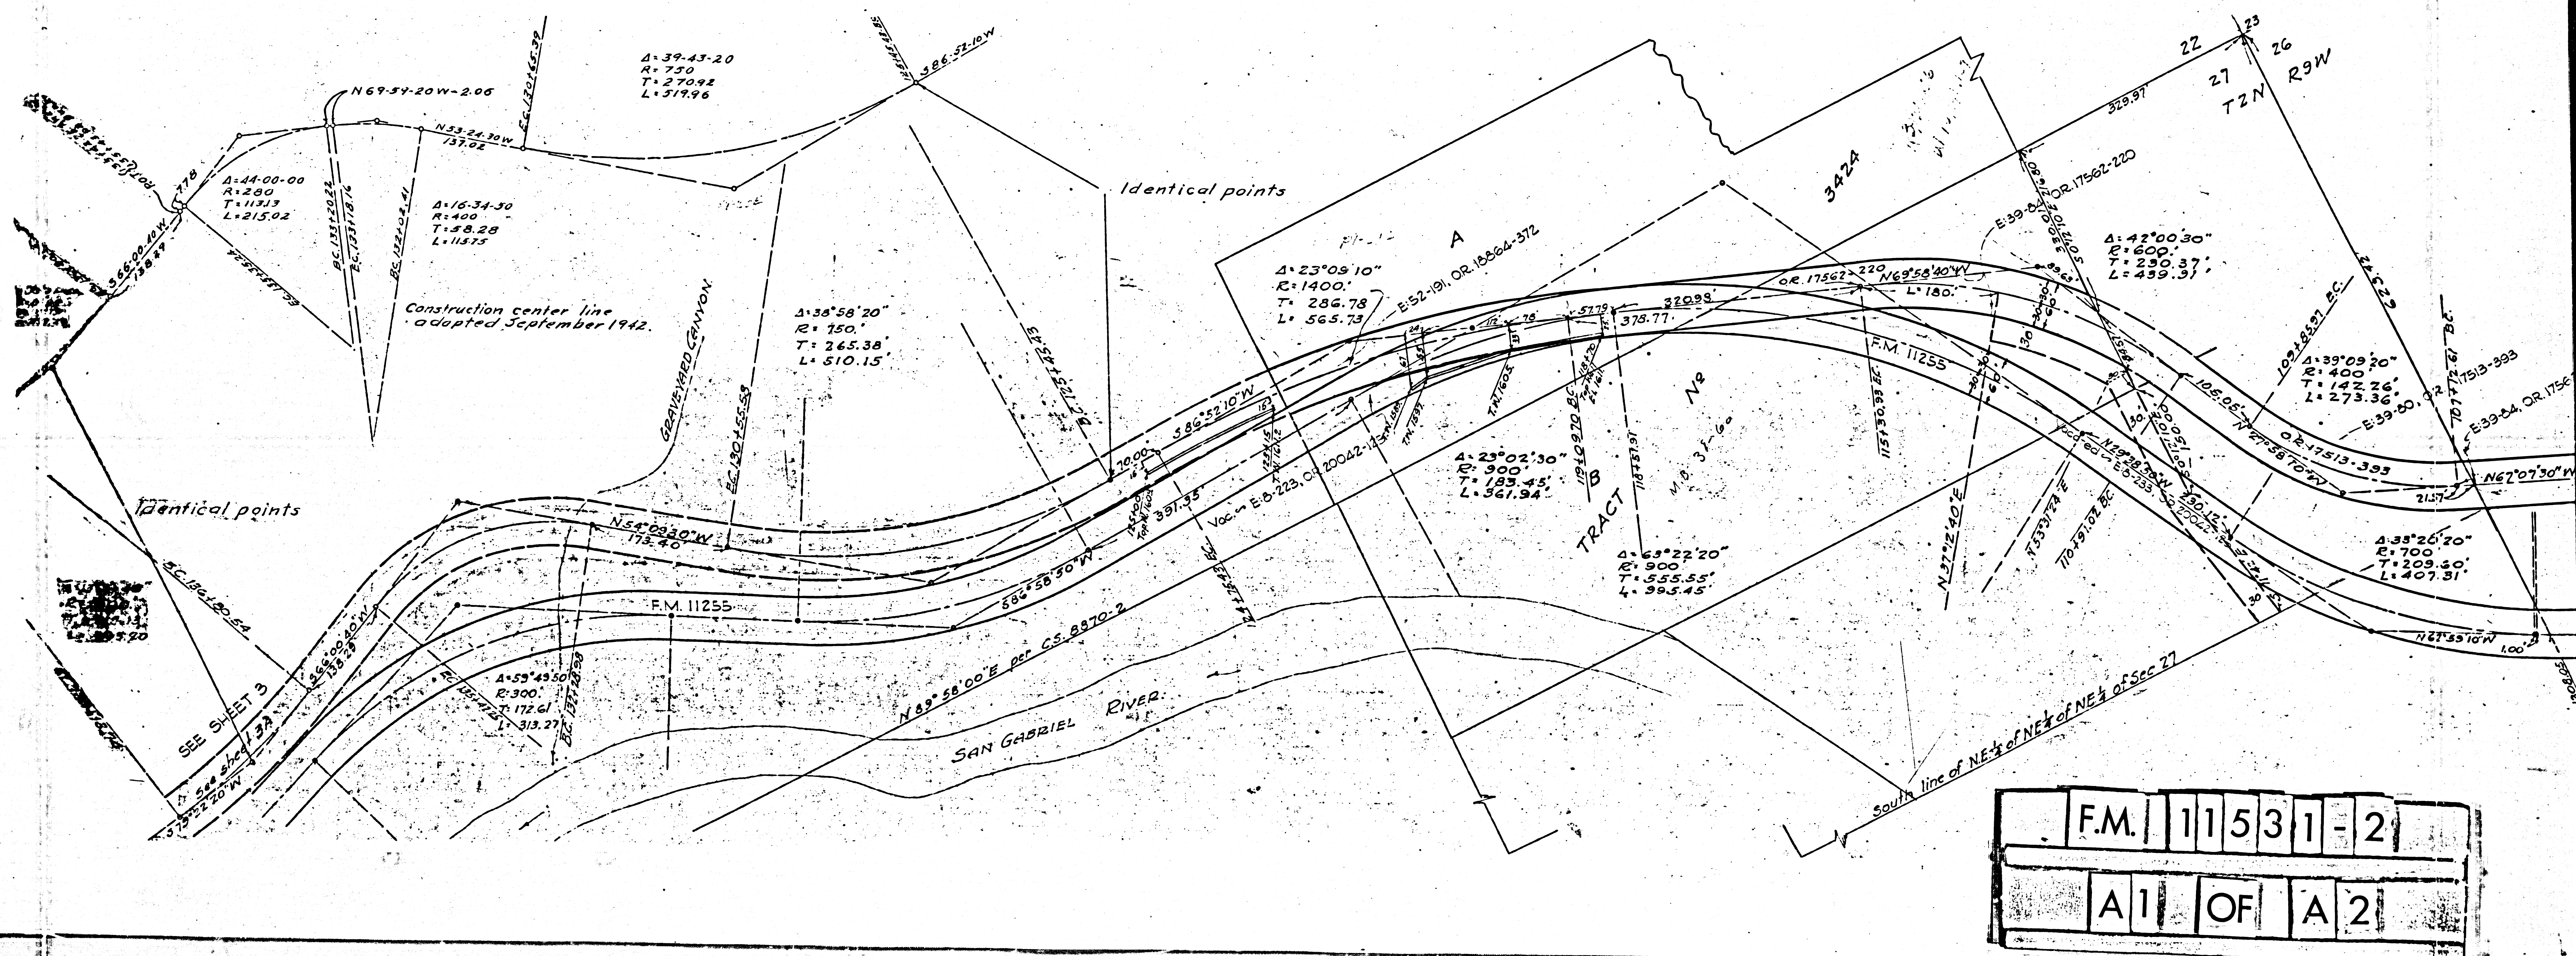

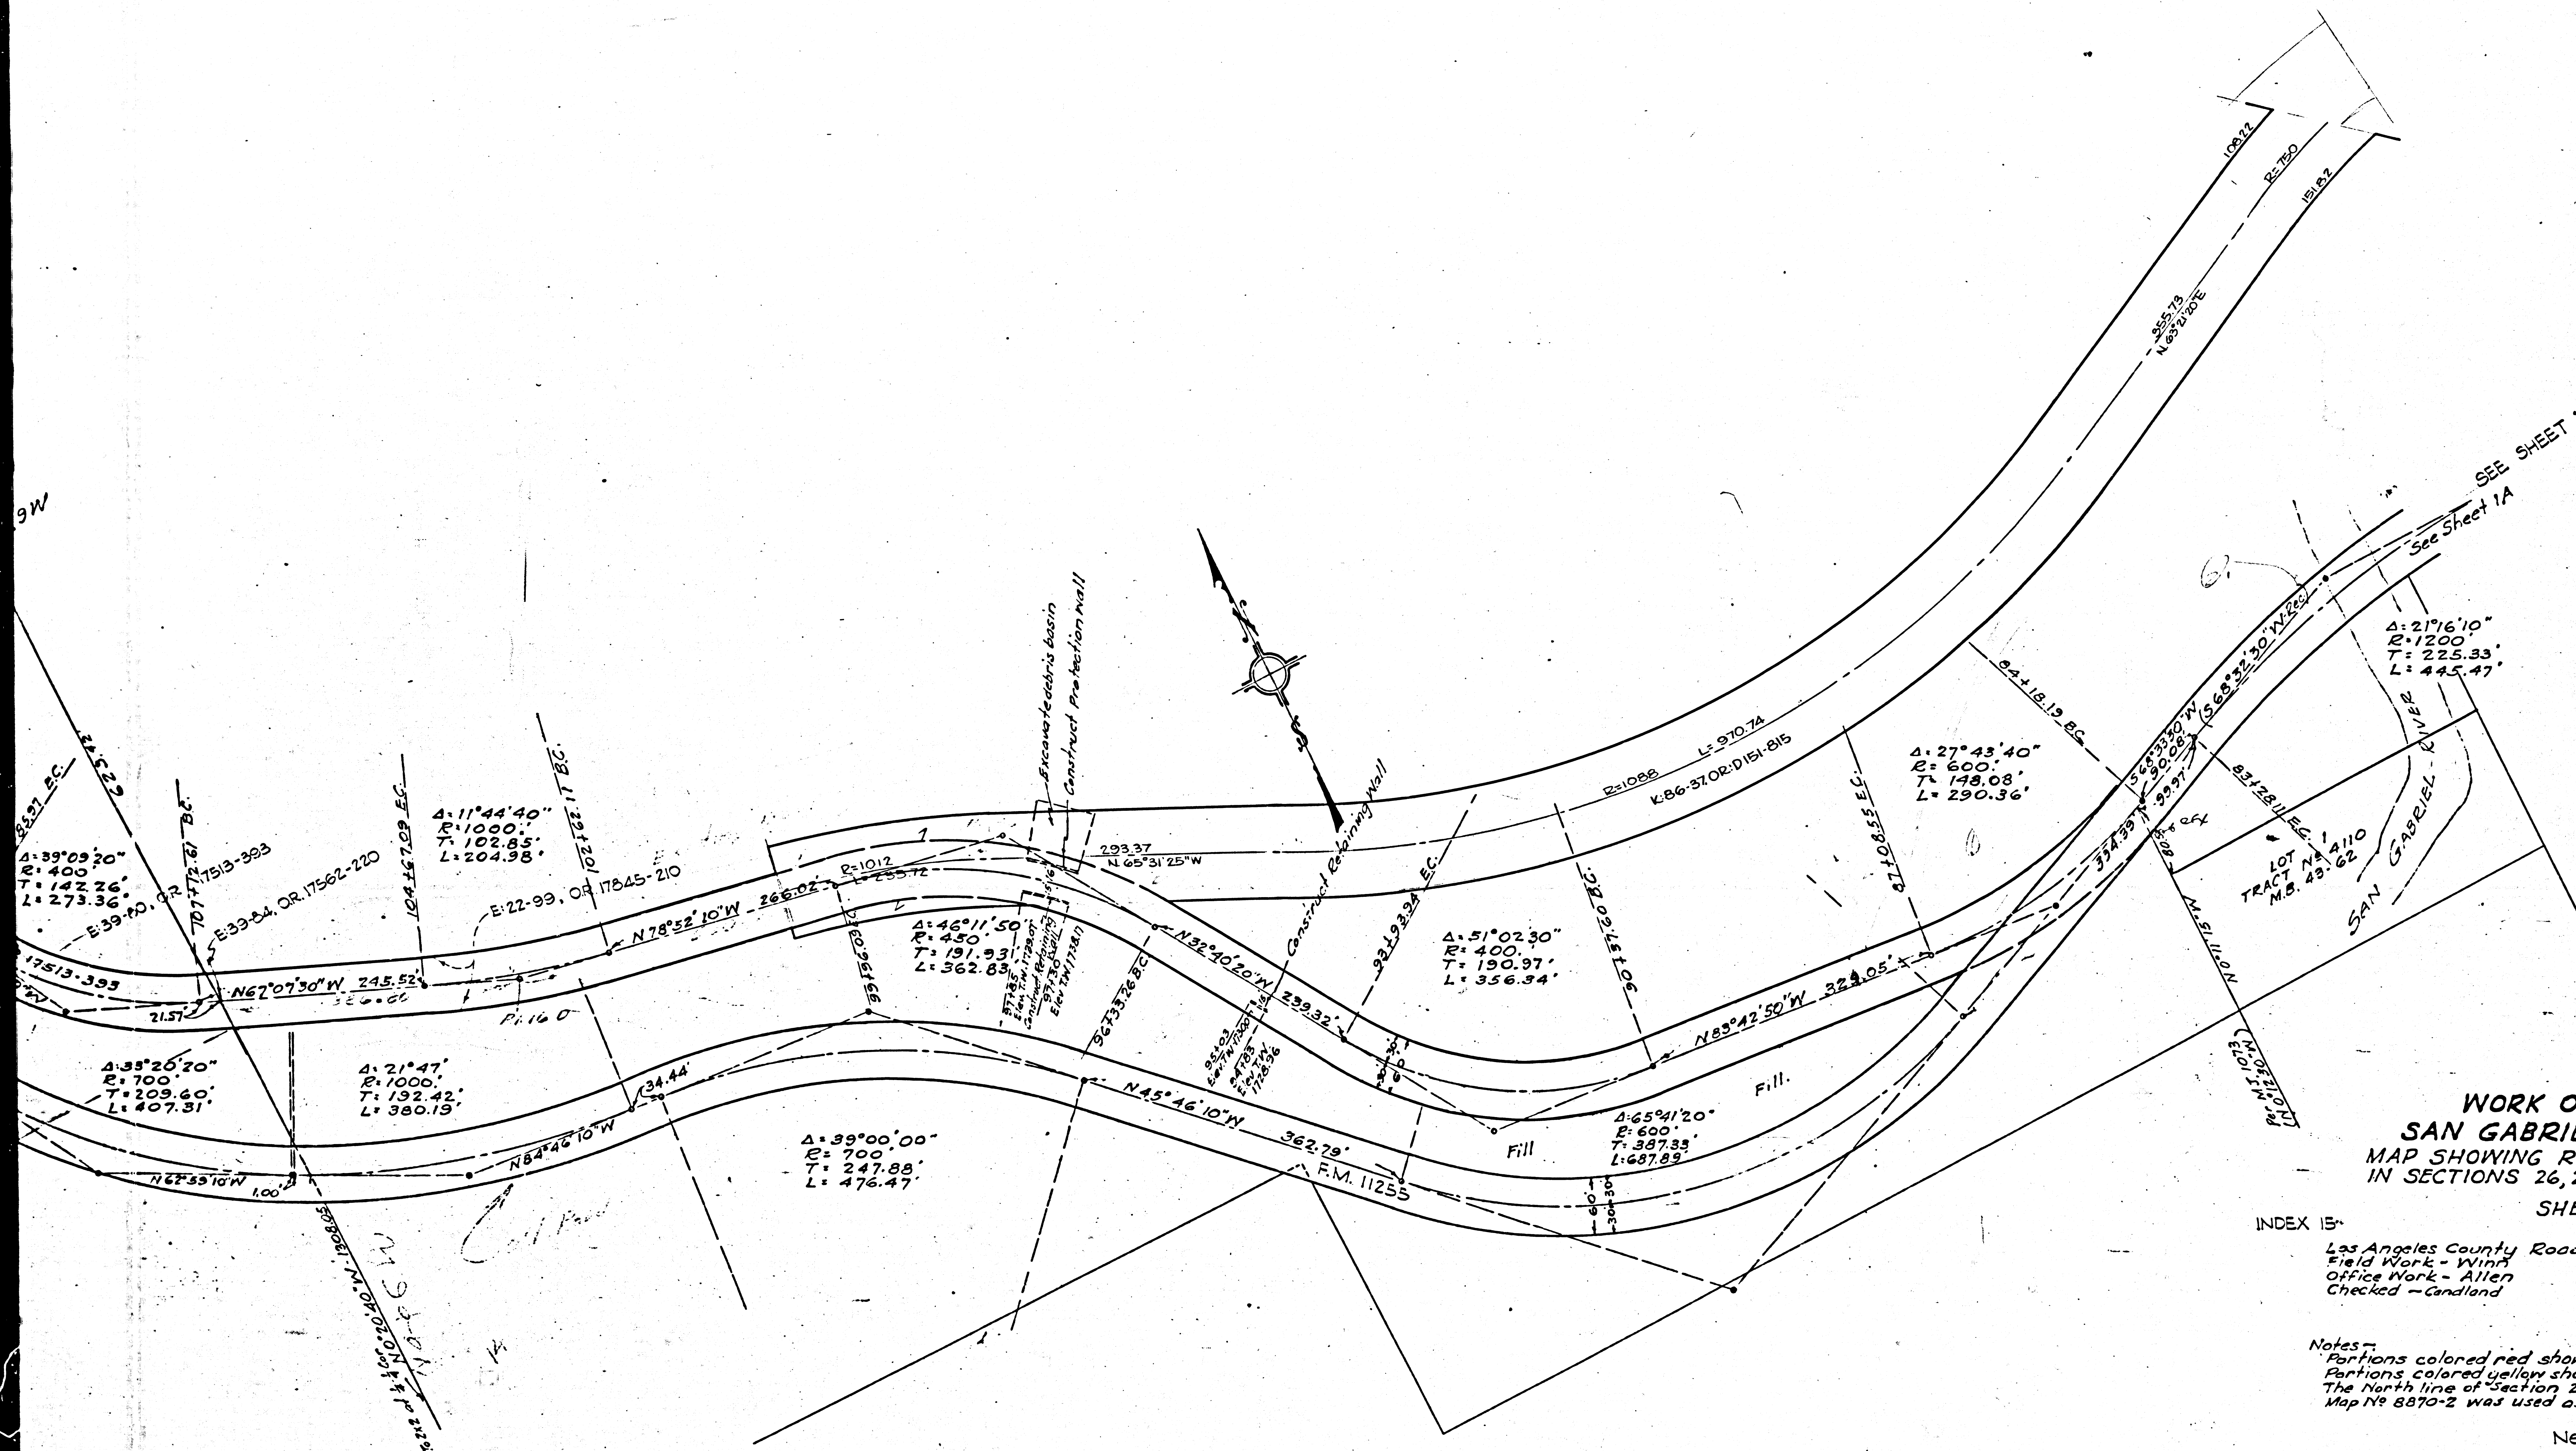

WORK ORDER No. 8436
SAN GABRIEL CANYON ROAD.
 MAP SHOWING RIGHT OF WAY TO BE ACQUIRED
 IN SECTIONS 26, 27 and 22, T2N, R9W, S.B.M.
 SHEET No. 2A

INDEX 15-
 Los Angeles County Road Dept
 Field Work - Winn
 Office Work - Allen
 Checked - Candland

Notes -
 Portions colored red show right of way to be acquired.
 Portions colored yellow show right of way to be vacated.
 The North line of Section 27, T2N, R9W, S.B.M. as shown on C.S.
 Map No. 8870-2 was used as the basis of bearings for this Map.

Neg. 428-2

F.M.	1	1	5	3	1	-	2
A	2	OF	A	2			