


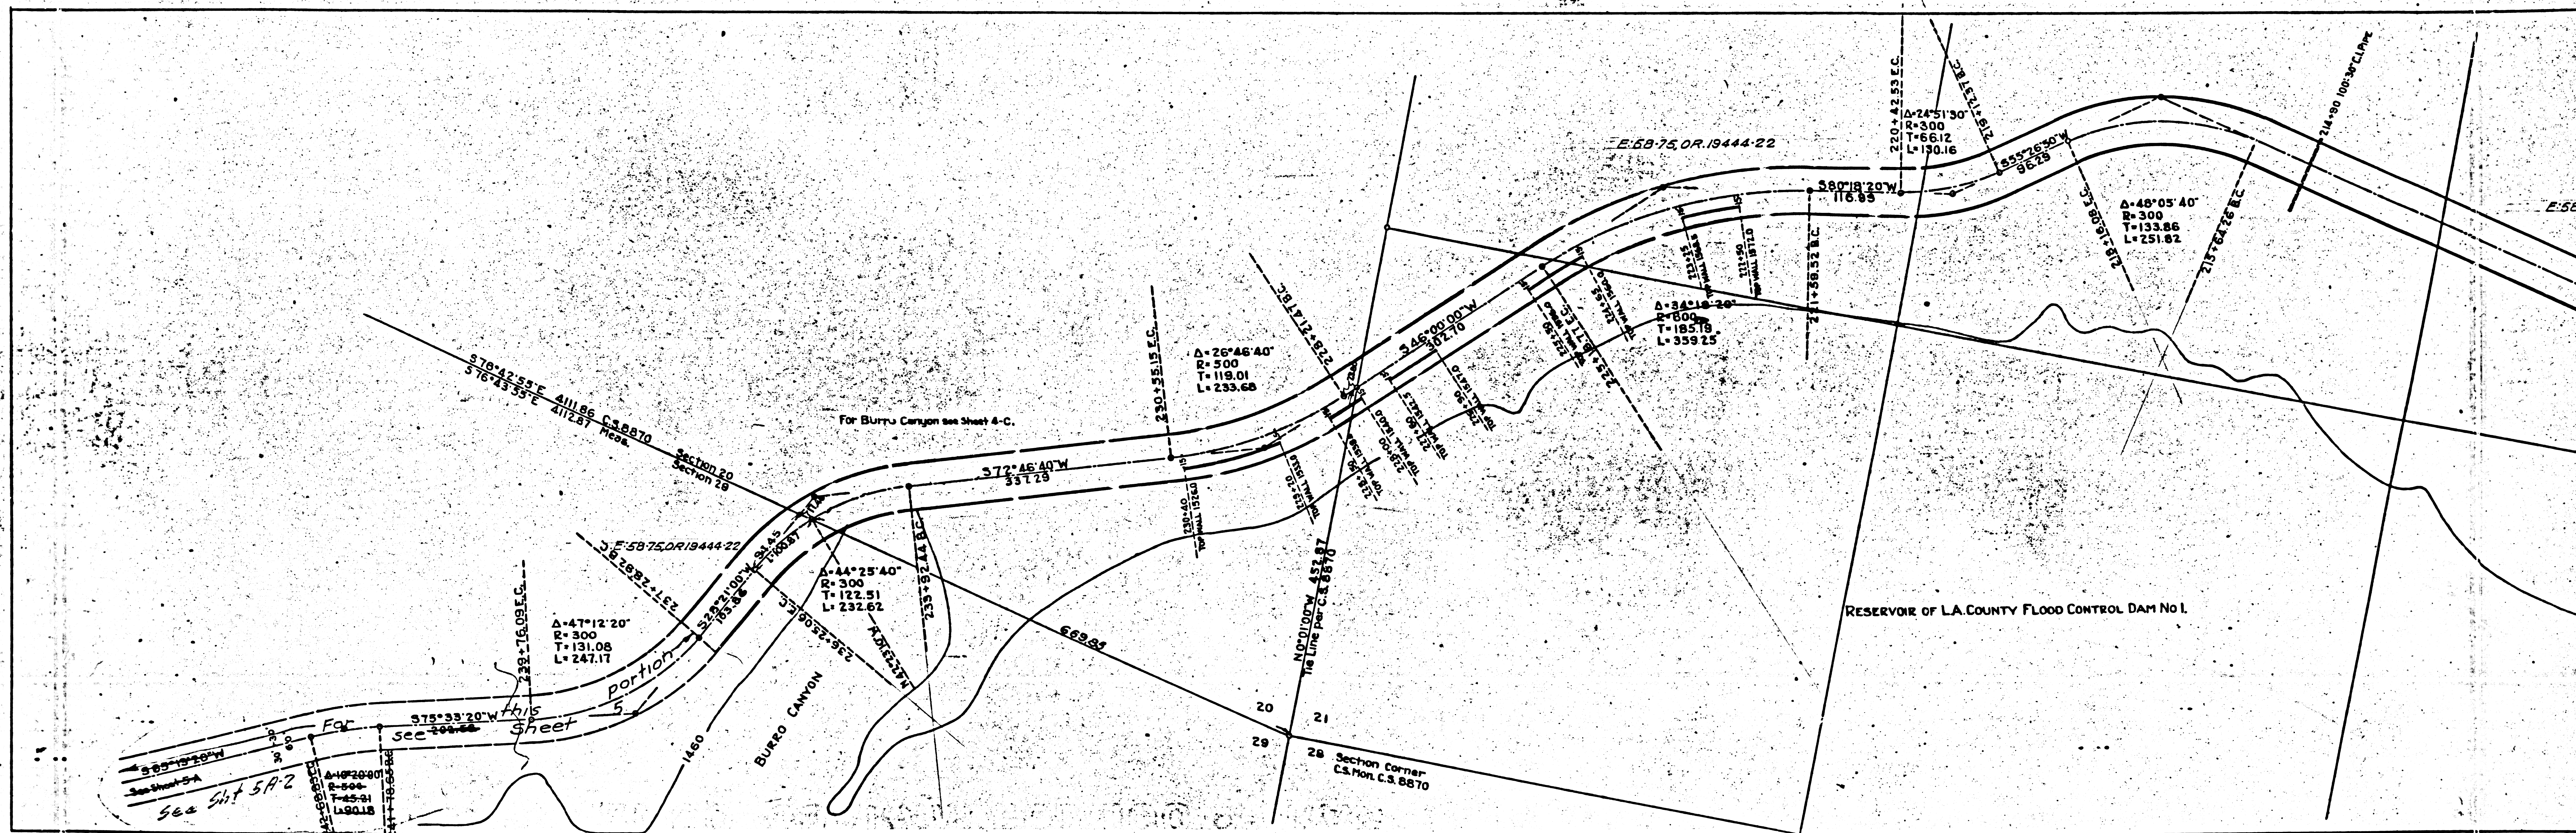


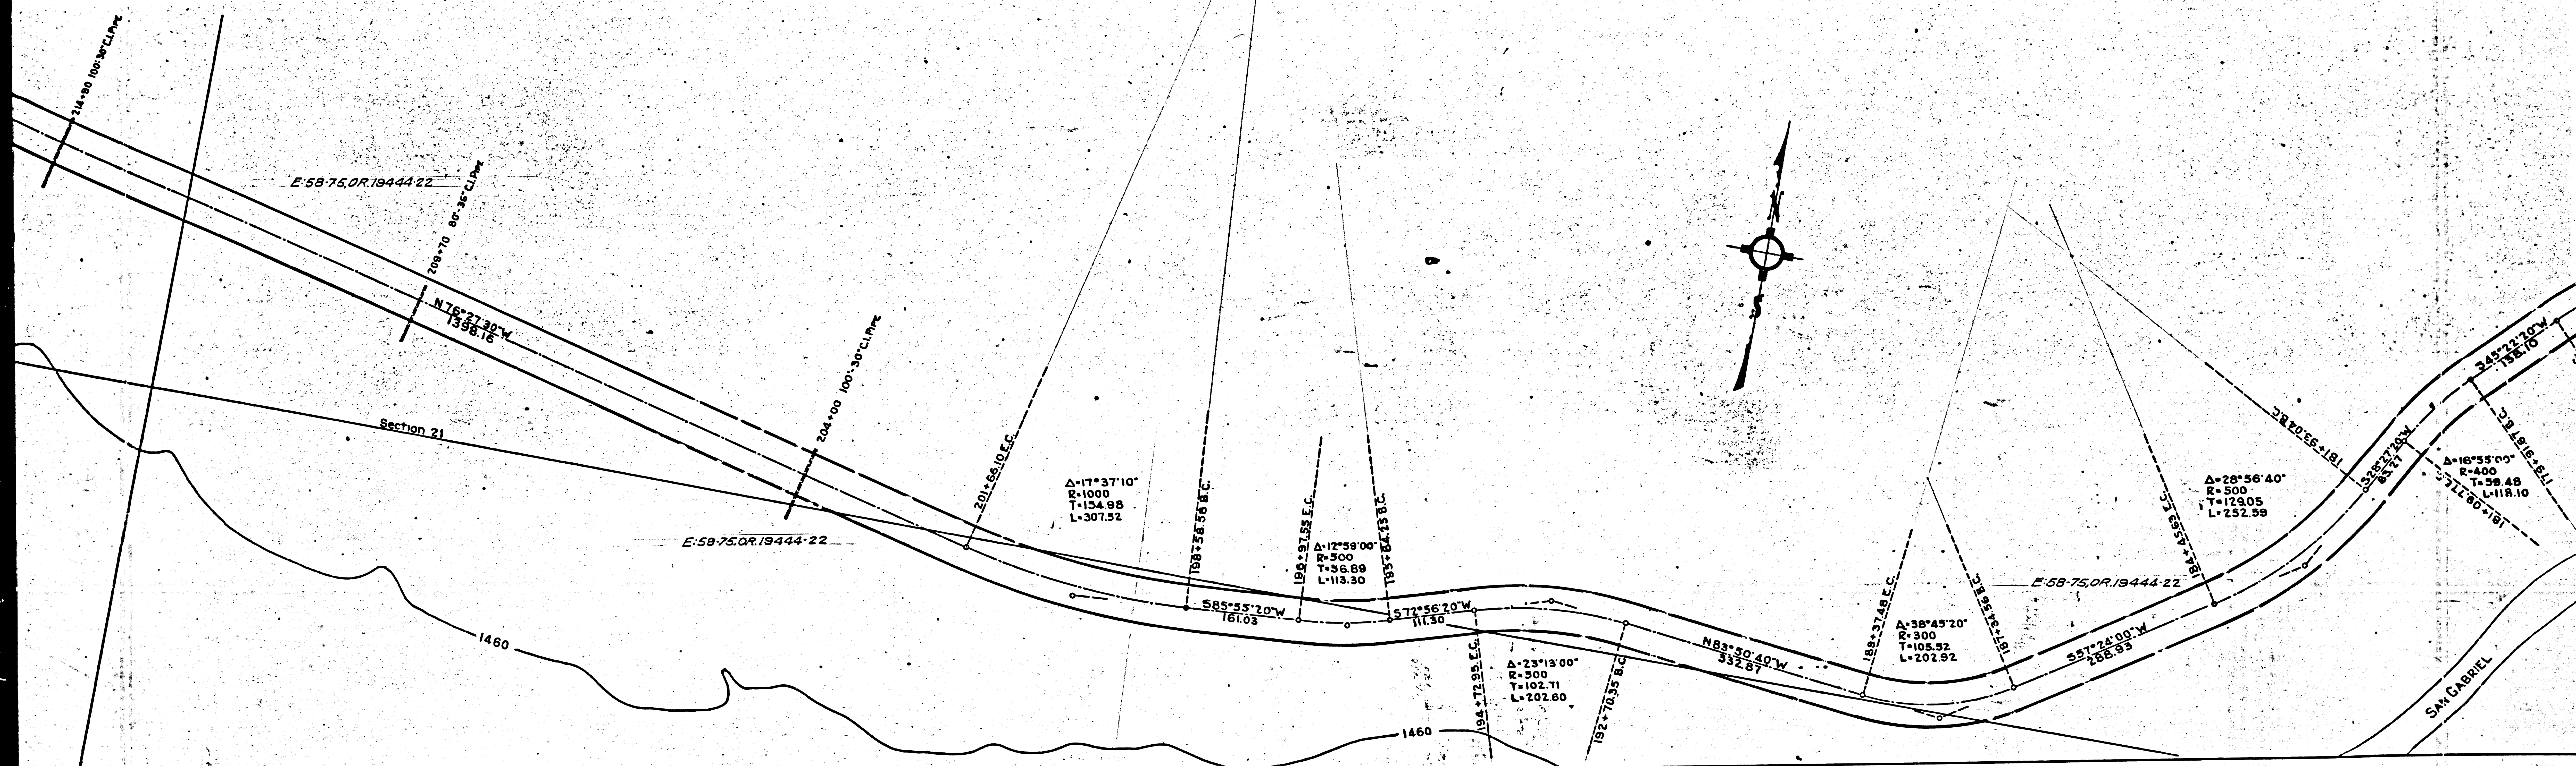

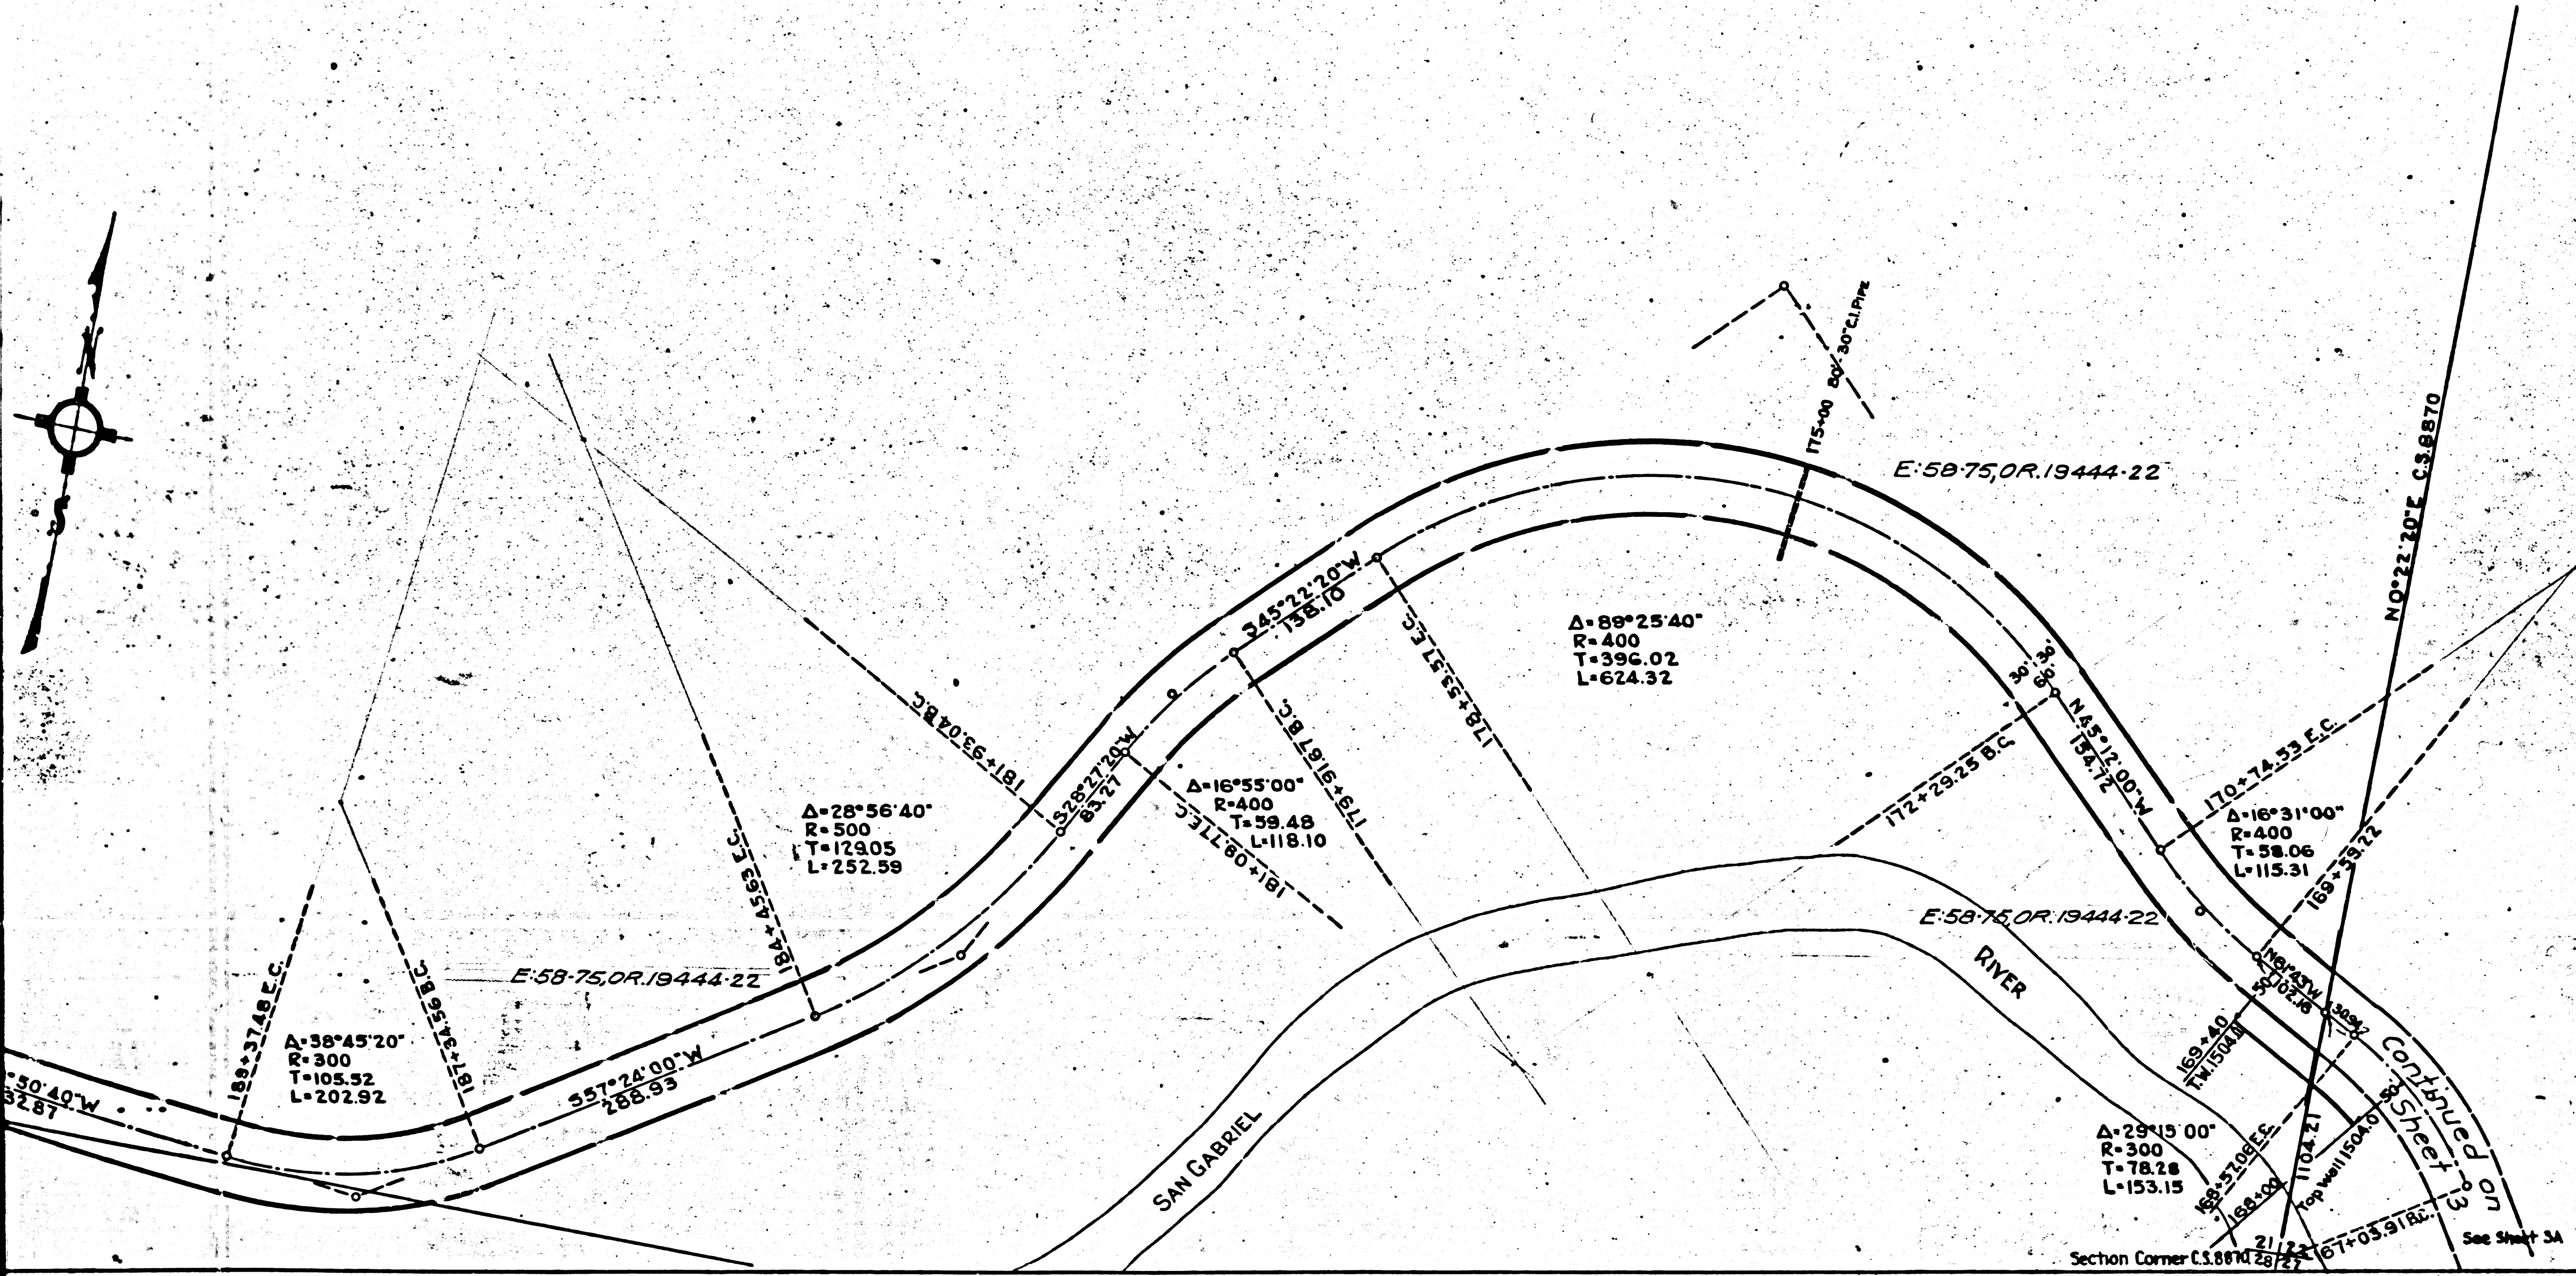

F.M.	11	531	-	4
A	2	OF	A	3

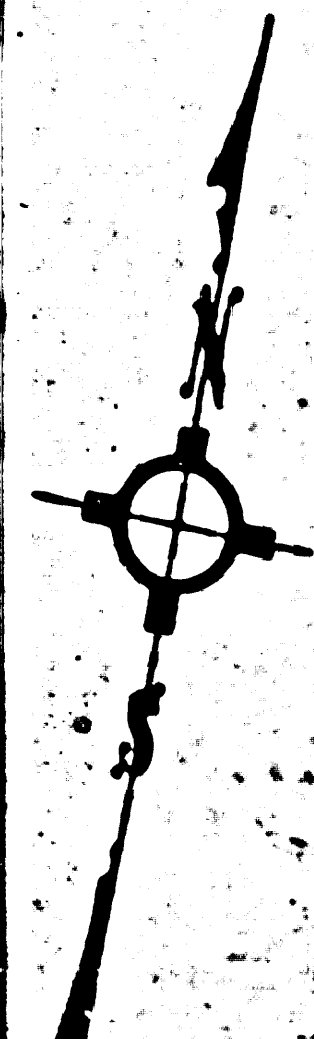

W.O. 8436
SAN GABRIEL CANYON ROAD
MAP SHOWING RIGHT OF WAY TO BE ACQUIRED IN SECS. 20 & 21, T2N, R9W, S8M.
SHEET 4-A

LOS ANGELES COUNTY ROAD DEPT.
Field Work - McHish
Office Work - Macdonald - Well-Bunker
Checked -

Sept. 1941
Scale 1" = 100'
Wall Sheet 15
Road Dist. 108

The North line of Section 27, T2N, R9W, S8M, as shown on C.S. Map No. 8870-2 was used as basis of bearings.
Portion colored red shows Right of Way to be acquired.
See Sheet 4-B for profile and grade.

Neg. 428, Sht. 4.

INDEX 15

F.M.	11	53	1	-	4
A	3	OF	A	3	