



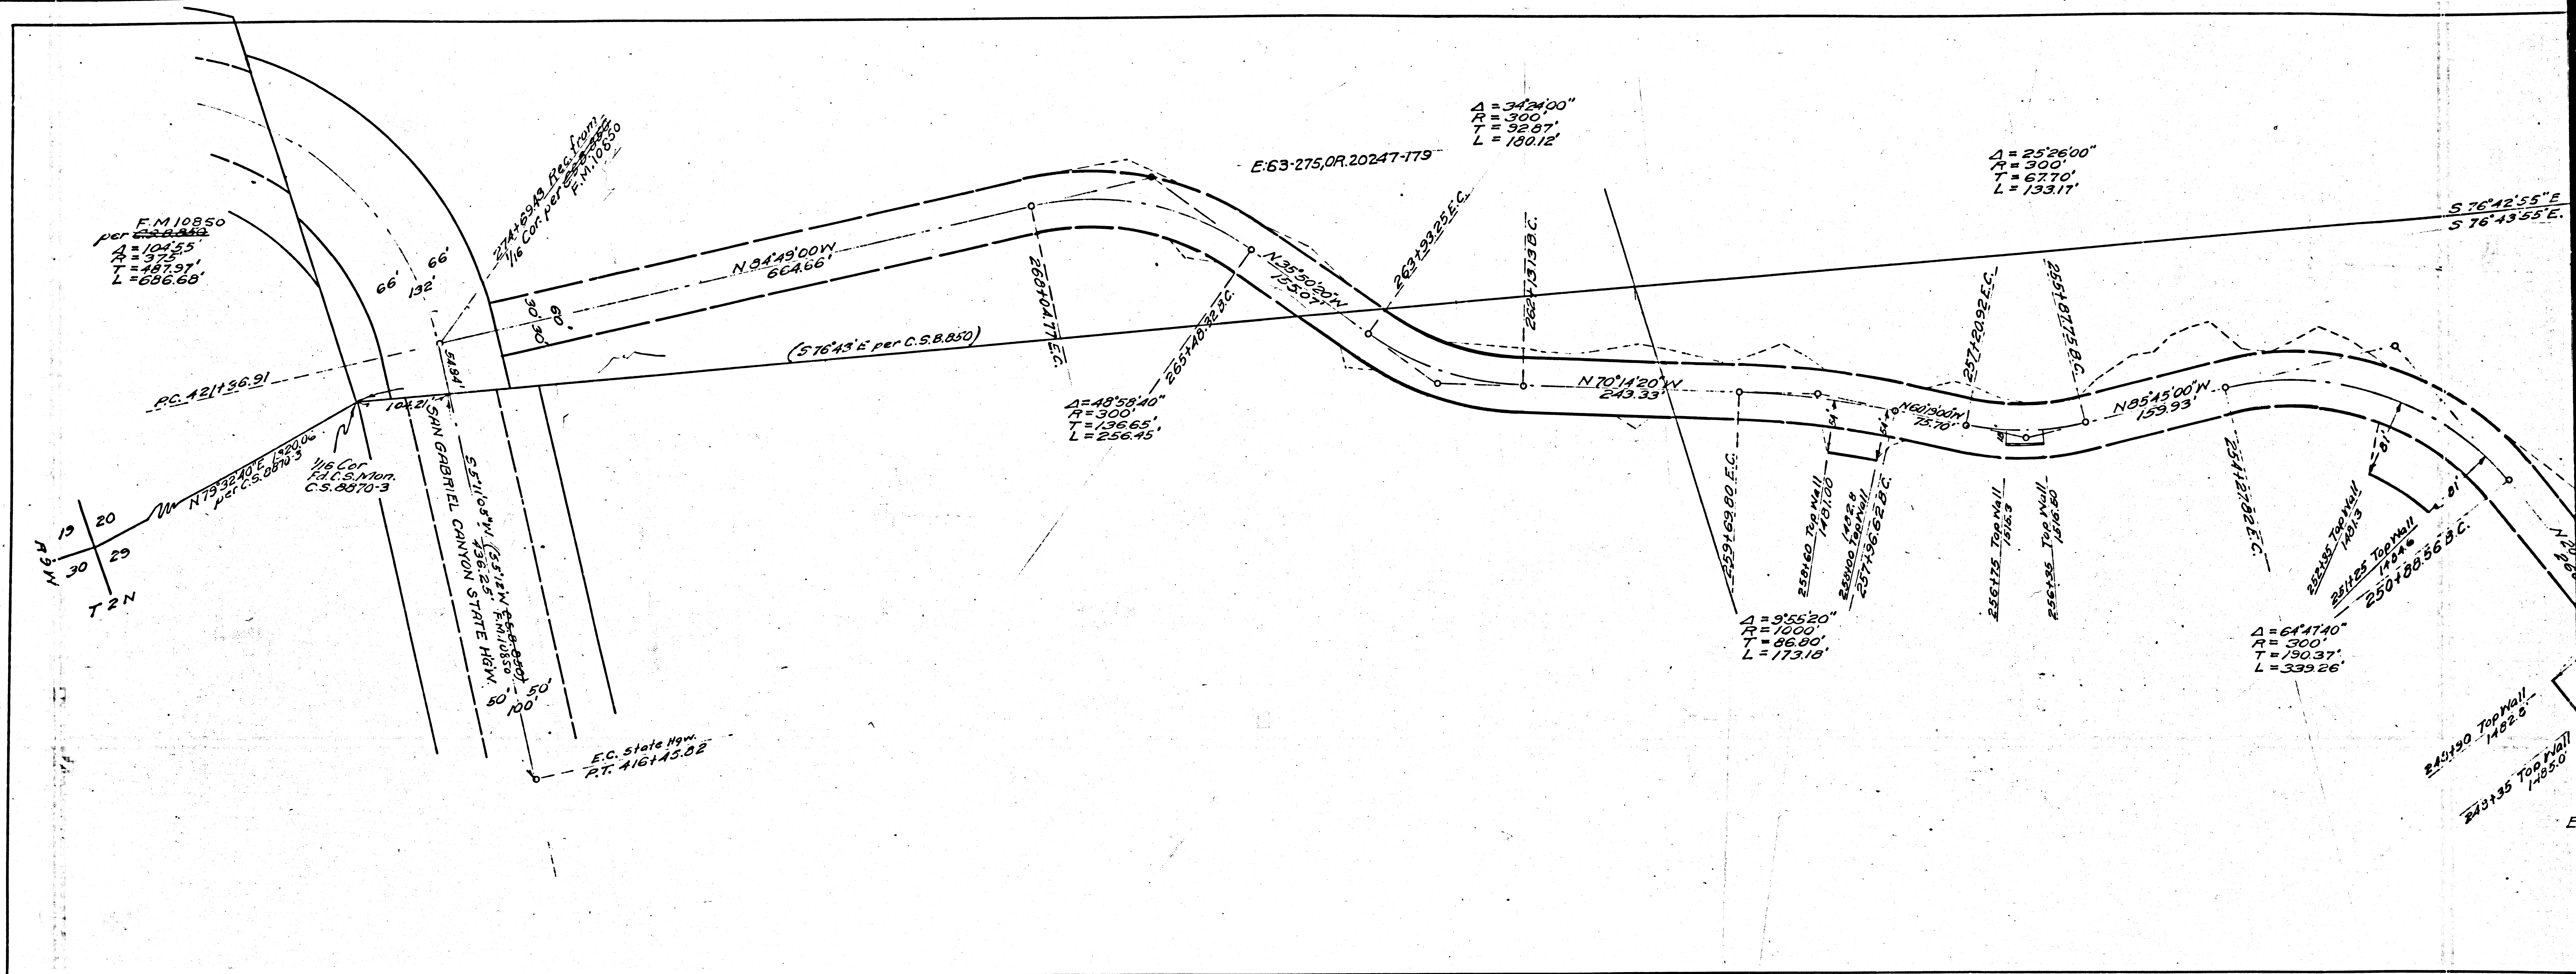

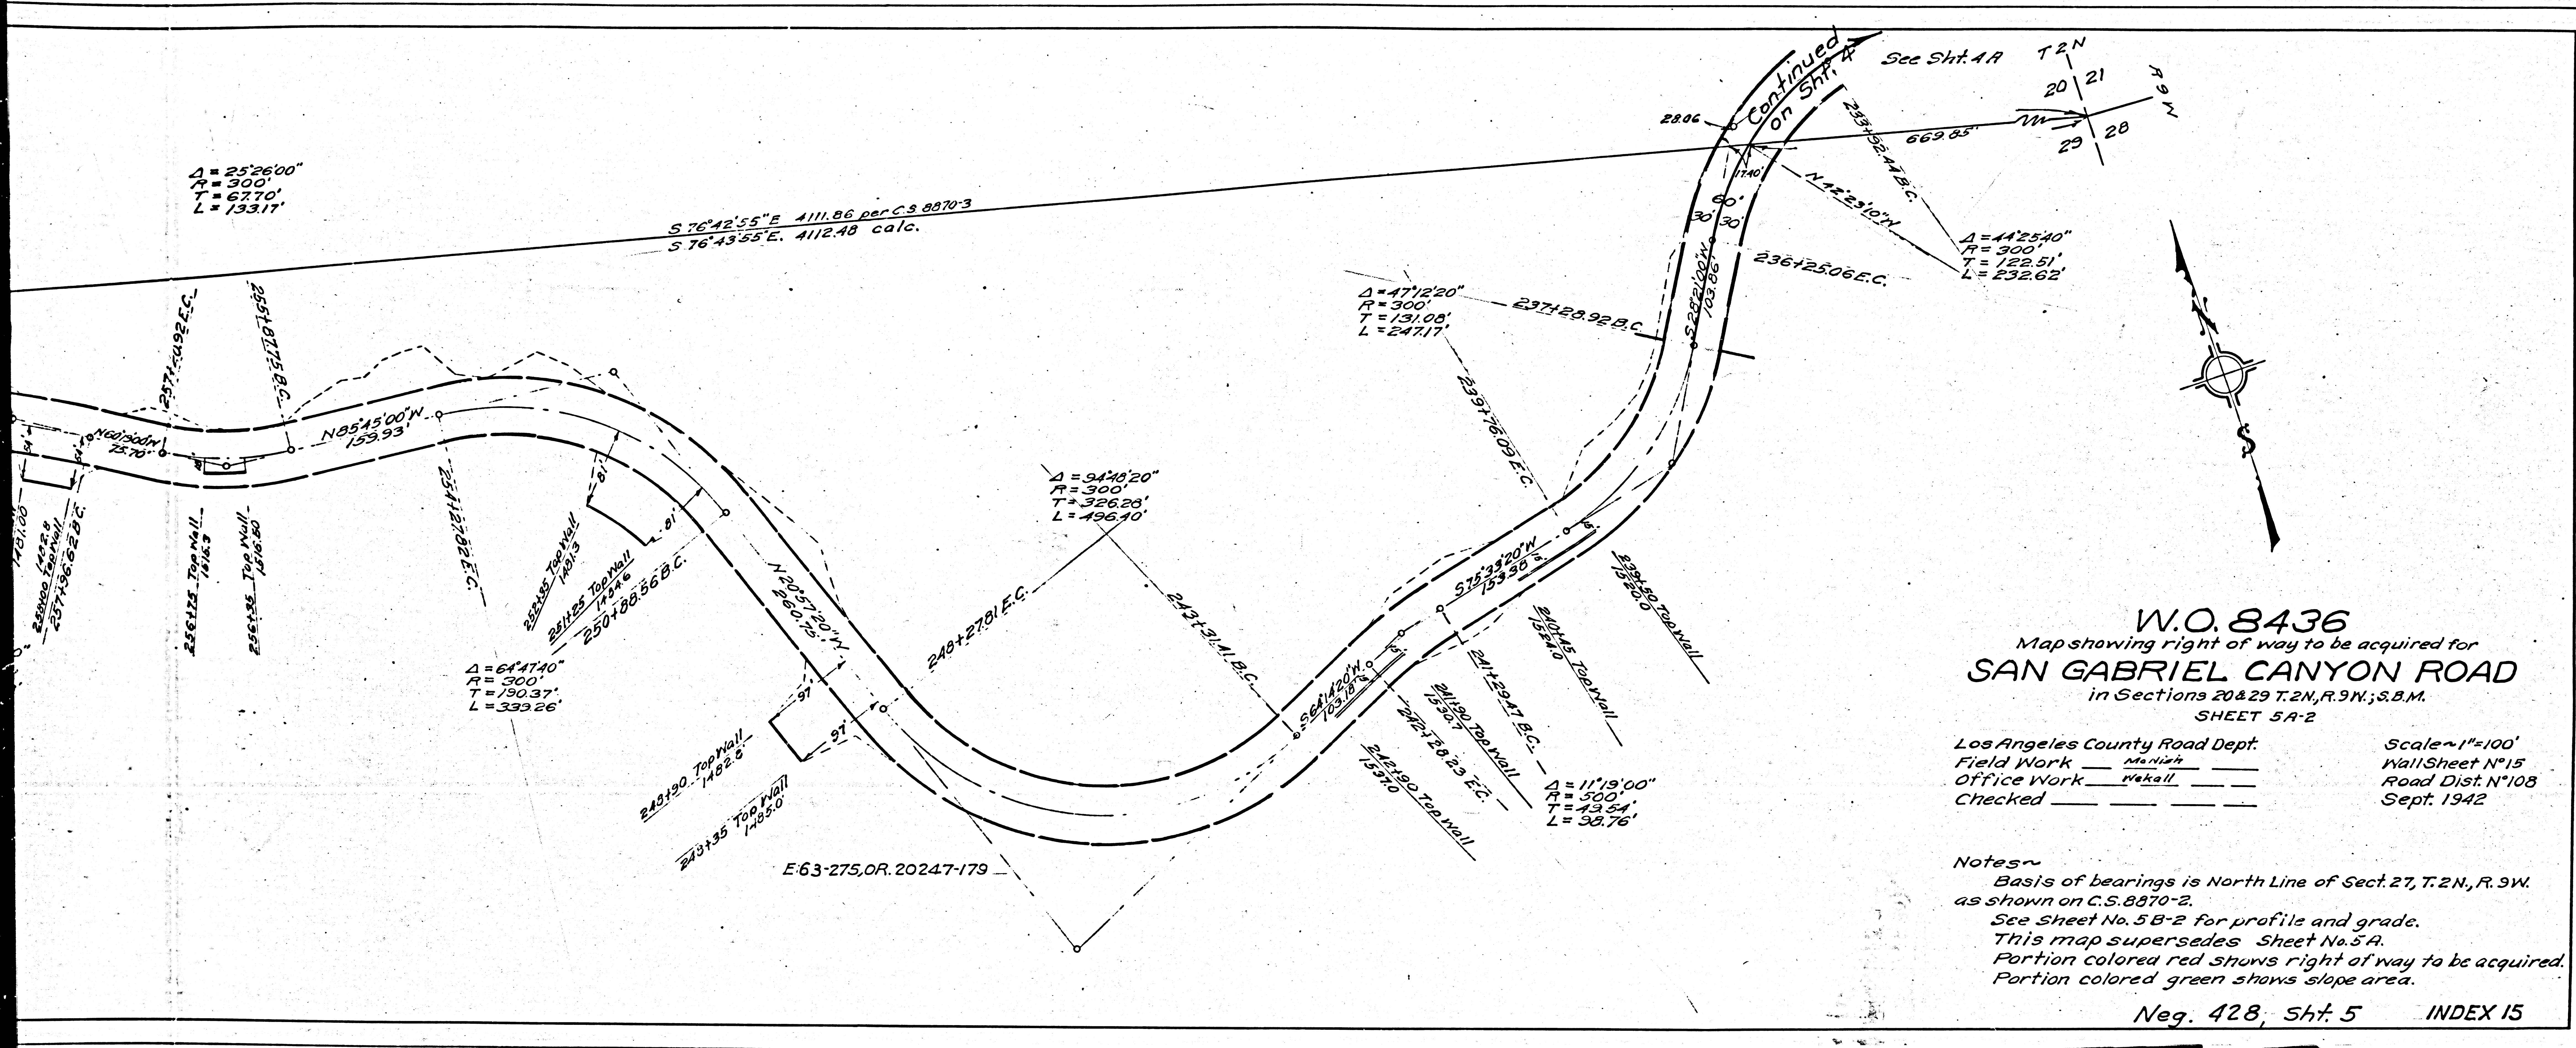

W.O. 8436
 Map showing right of way to be acquired for
SAN GABRIEL CANYON ROAD
 in Sections 20 & 29 T.2N, R.9W.; S.B.M.
 SHEET 5A-2

Los Angeles County Road Dept.
 Field Work Marish
 Office Work Rehall
 Checked _____
 Scale 1"=100'
 Wall Sheet N°15
 Road Dist. N°108
 Sept. 1942

Notes~
 Basis of bearings is North Line of Sect. 27, T.2N, R.9W.
 as shown on C.S. 8870-2.
 See Sheet No. 5B-2 for profile and grade.
 This map supersedes Sheet No. 5A.
 Portion colored red shows right of way to be acquired.
 Portion colored green shows slope area.

Neg. 428, Sht. 5 INDEX 15

F.M.	11	531	-	5
A2	OF	A2		

W.O. 8436 SAN GABRIEL CANYON RD. SHT. 5A-2