

2-1022

2-1022

INDEX N-55
FOR VINCENNES COUNTY ROAD DEPT.
FRANKLIN DRIVE
DEED MAP
N-55-15-2-1

$\Delta = 0^{\circ} 08' 39''$
 $R = 94$
 $L = 0.24$

$\Delta = 16^{\circ} 38' 10''$
 $R = 104$
 $L = 0.33$

Marginal detail
Scale 1"=10'

$\Delta = 8^{\circ} 42' 24''$
 $R = 200$
 $T = 15.22$
 $L = 30.39$

$\Delta = 50^{\circ} 30' 27''$
 $R = 100$
 $T = 47.17$
 $L = 88.15$

$\Delta = 34^{\circ} 33' 02''$
 $R = 110$
 $T = 34.21$
 $L = 66.33$


$\Delta = 29^{\circ} 00' 50''$
 $R = 150$
 $T = 38.81$
 $L = 75.96$



$\Delta = 63^{\circ} 51' 47''$
 $R = 80$
 $T = 43.95$
 $L = 89.31$

$\Delta = 48^{\circ} 11' 39''$
 $R = 90$
 $T = 40.25$
 $L = 75.70$

FRANKLIN

F.M.	11	53	2	-	1
A1	OF	A3			

 

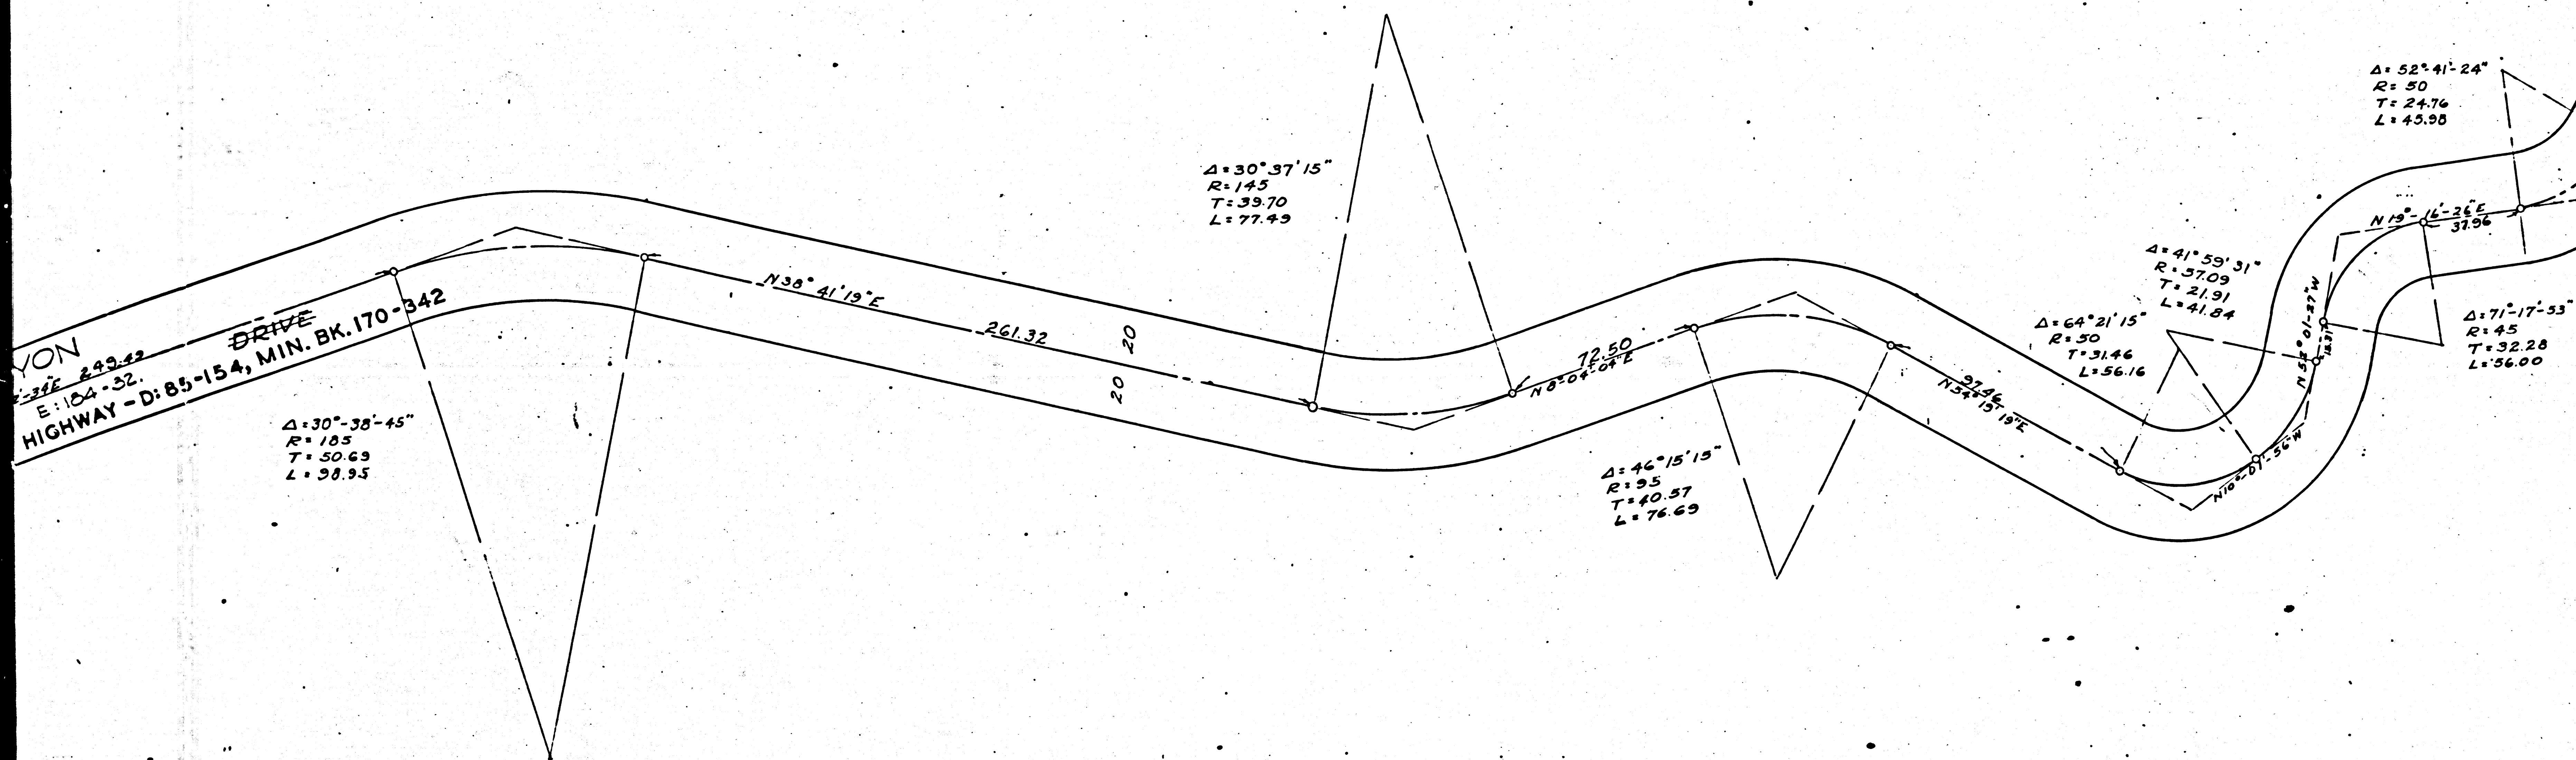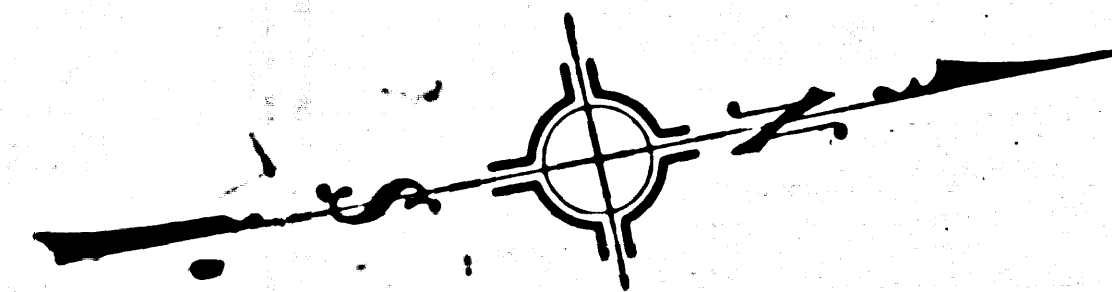

FRANKLIN DRIVE
Map showing road to be declared a public highway
Los Angeles County Road Department
Portion to be deeded shown in red
Basis of bearings - Tract N^o 6114 M.B. 88-18-23
Field work by - Wilson
Office work by - Borst
Checked by ALLEN
References - F.B. Z-321-44-48
F.M. 18648, Tract N^o 6114
M.B. 88-18-23

INDEX 22

NEG. 429-1

F.M.	11	53	2	-1
A3	OF	A3		

INDEX 22
NEG. 429-1
F.M. 11532-1
A3 OF A3

2-102

2-102