

Frac. Lot 36
ADDITION TO ROCKDALE
M.R. 23-40

Part of Lot C
TRACT No 483
M.B. 15-70

$R = 1999.01'$
 $\Delta = 18^\circ 55' 17''$
 $T = 333.11'$
 $L = 660.15'$

TRACT No 11572
M.B. 211-23, 24

TRACT
 $\Delta = 11^\circ 26' 10''$

ST.

FIGUEROA

EL MODENA

COLORADO

9950

6

Huntington Land & Improvement Co.
E 36-128, O.R. 17258-19

Point A

13470
46
50

TR M.B.

11

$R = 2000'$
 $\Delta = 40^\circ 32' 59''$
 $T = 738.83'$
 $L = 1415.45'$

Huntington Land & Improvement Co.
E 36-128, O.R. 17258-19

CITY TRACT

CITY

Boundary Line City of Los Angeles
Boundary Line City of Pasadena

9

8

COLORADO

Point A

Proposed Street

CITY ENGINEERS LINE (F.B. No 8904)


7

F.M. 11533

A1 OF A2

DIST.	COUNTY	ROUTE	SEC.	SHEET	TOTAL
VII	LA	161	LA		

APPROVED _____
DISTRICT ENGINEER

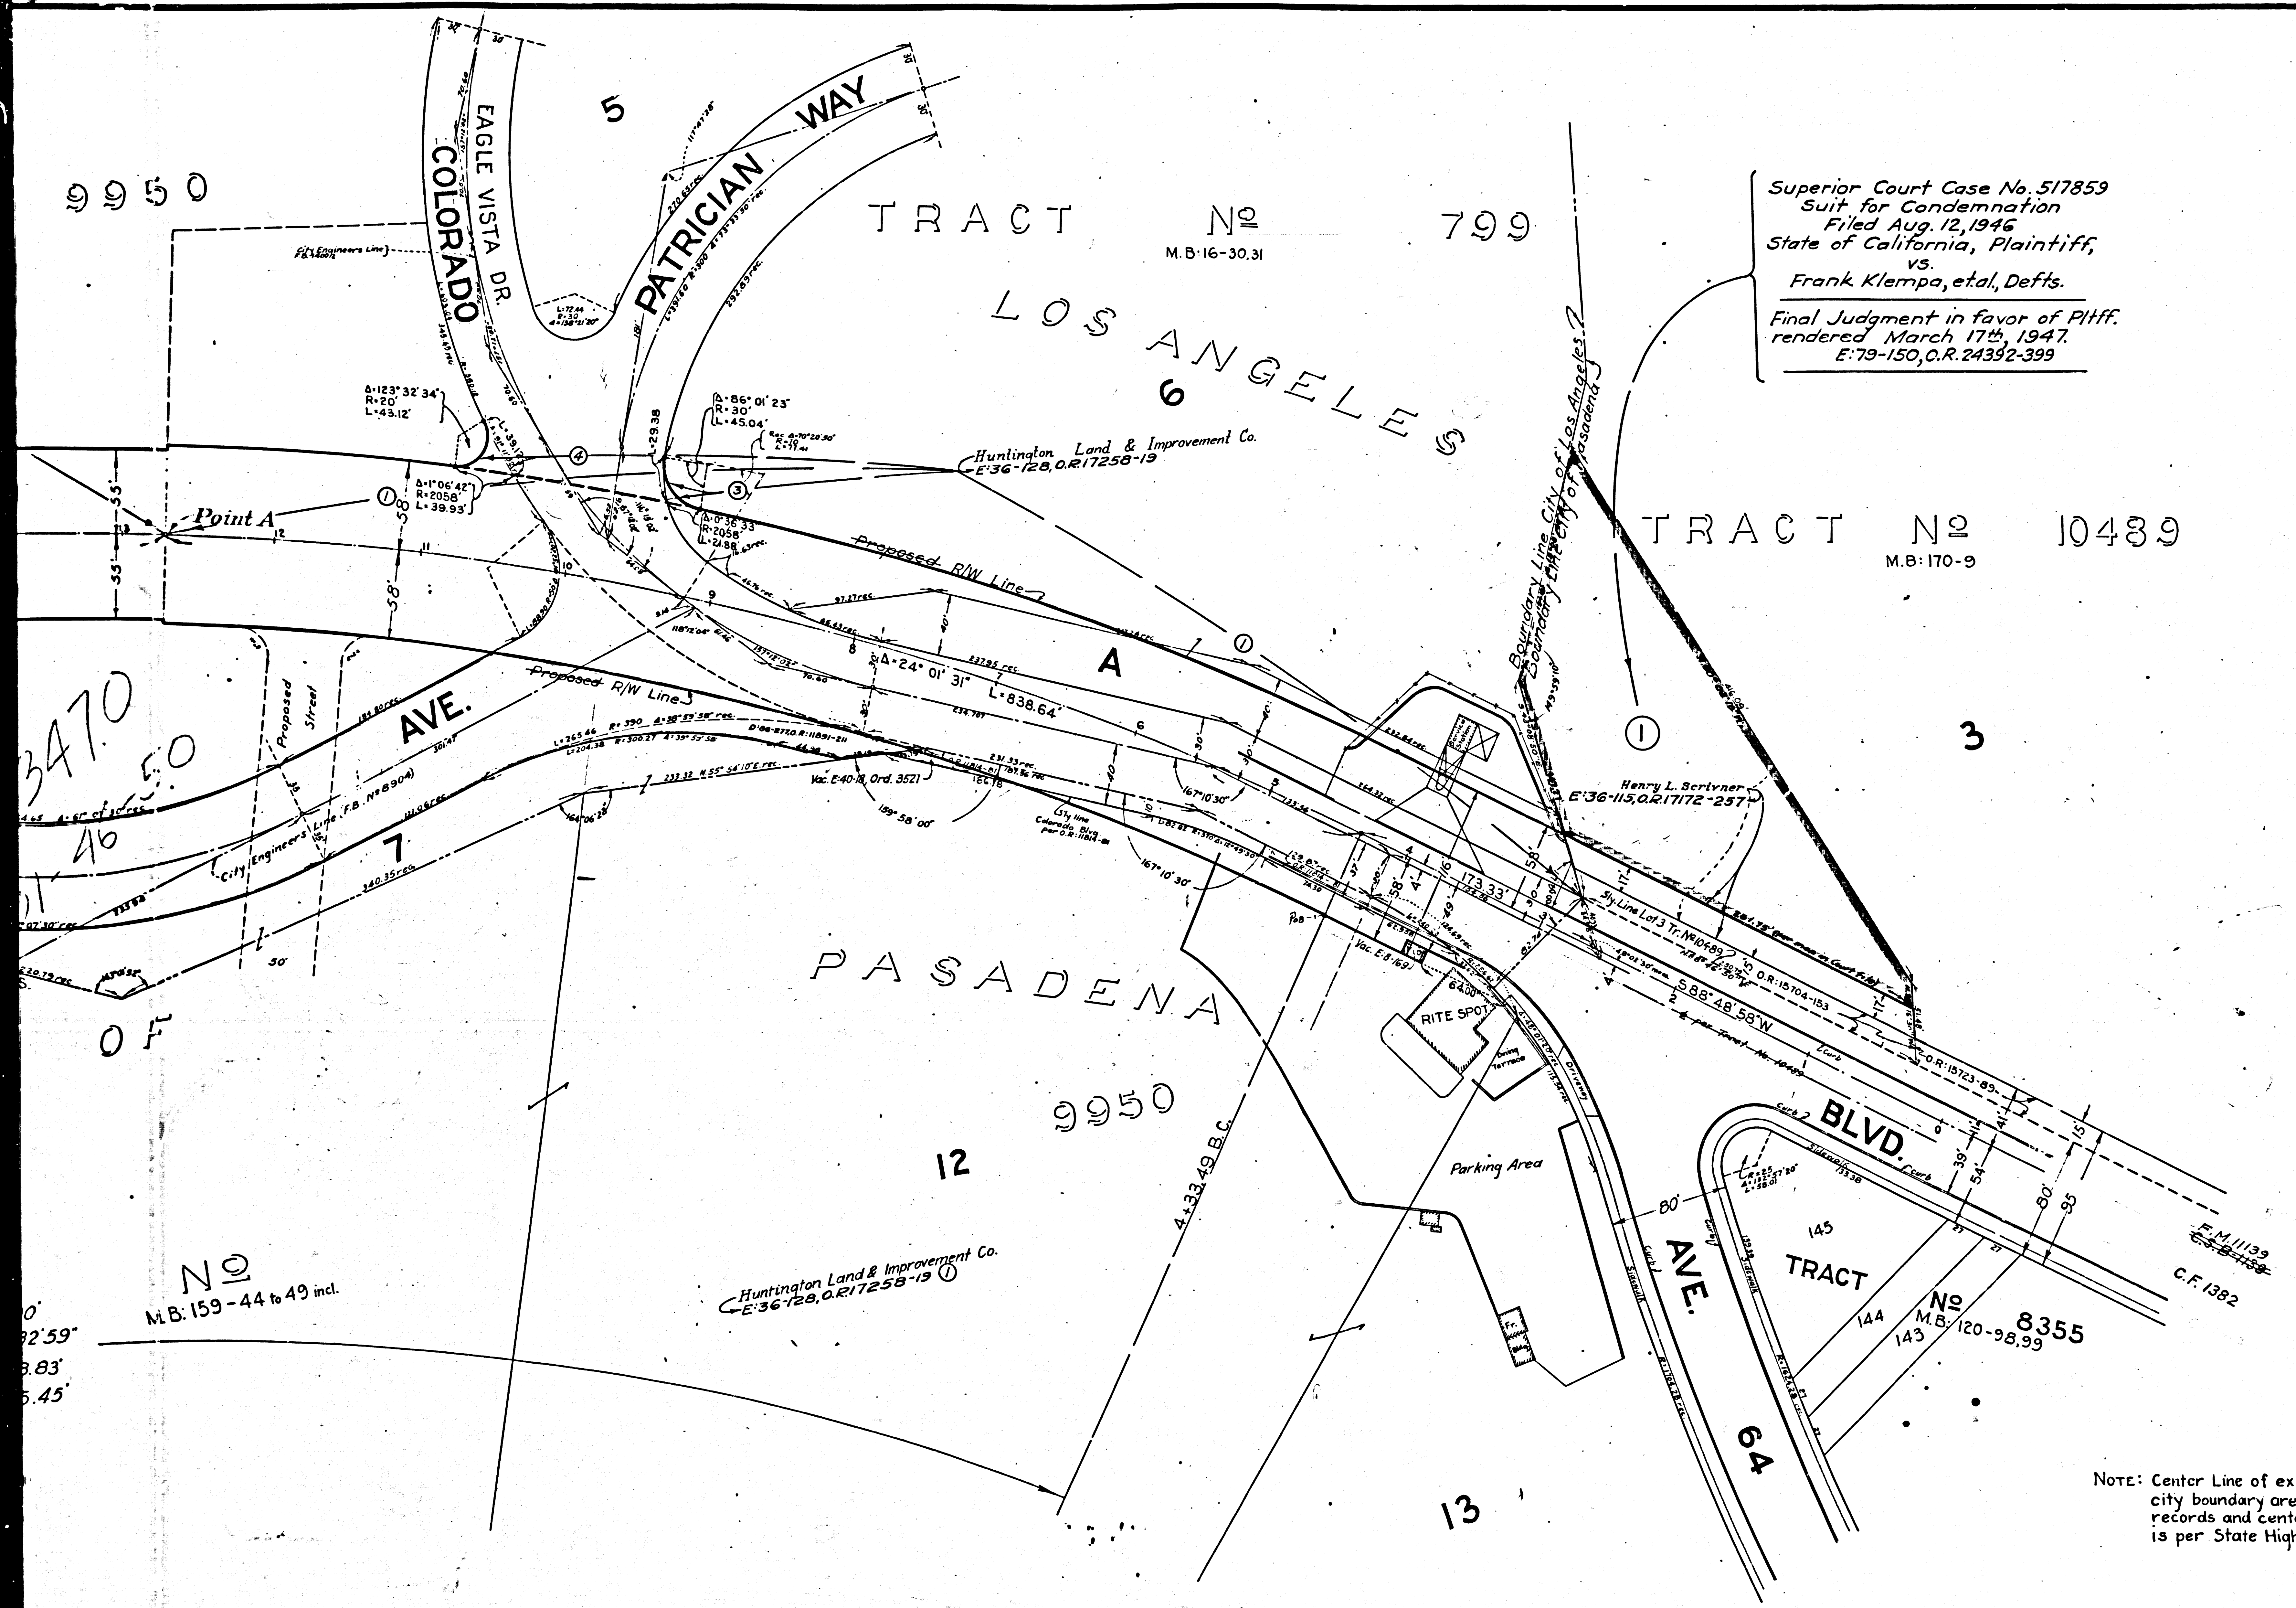

STATE OF CALIFORNIA
DEPARTMENT OF PUBLIC WORKS
DIVISION OF HIGHWAYS
ROAD VII-LA-161-LA.
RIGHT OF WAY MAP
EL MODENA AVE.
AVE. 64 TO FIGUEROA ST.

INDEX 41

SCALE IN FEET
0 50 100 150 200 250
SEPT. 1939

NOTE: Center Line of existing streets and city boundary are per City Engineer records and center line of Line Change is per State Highway Survey.

NEG. 430

FM.	11533
A 2	OF A 2