


R/W 4603

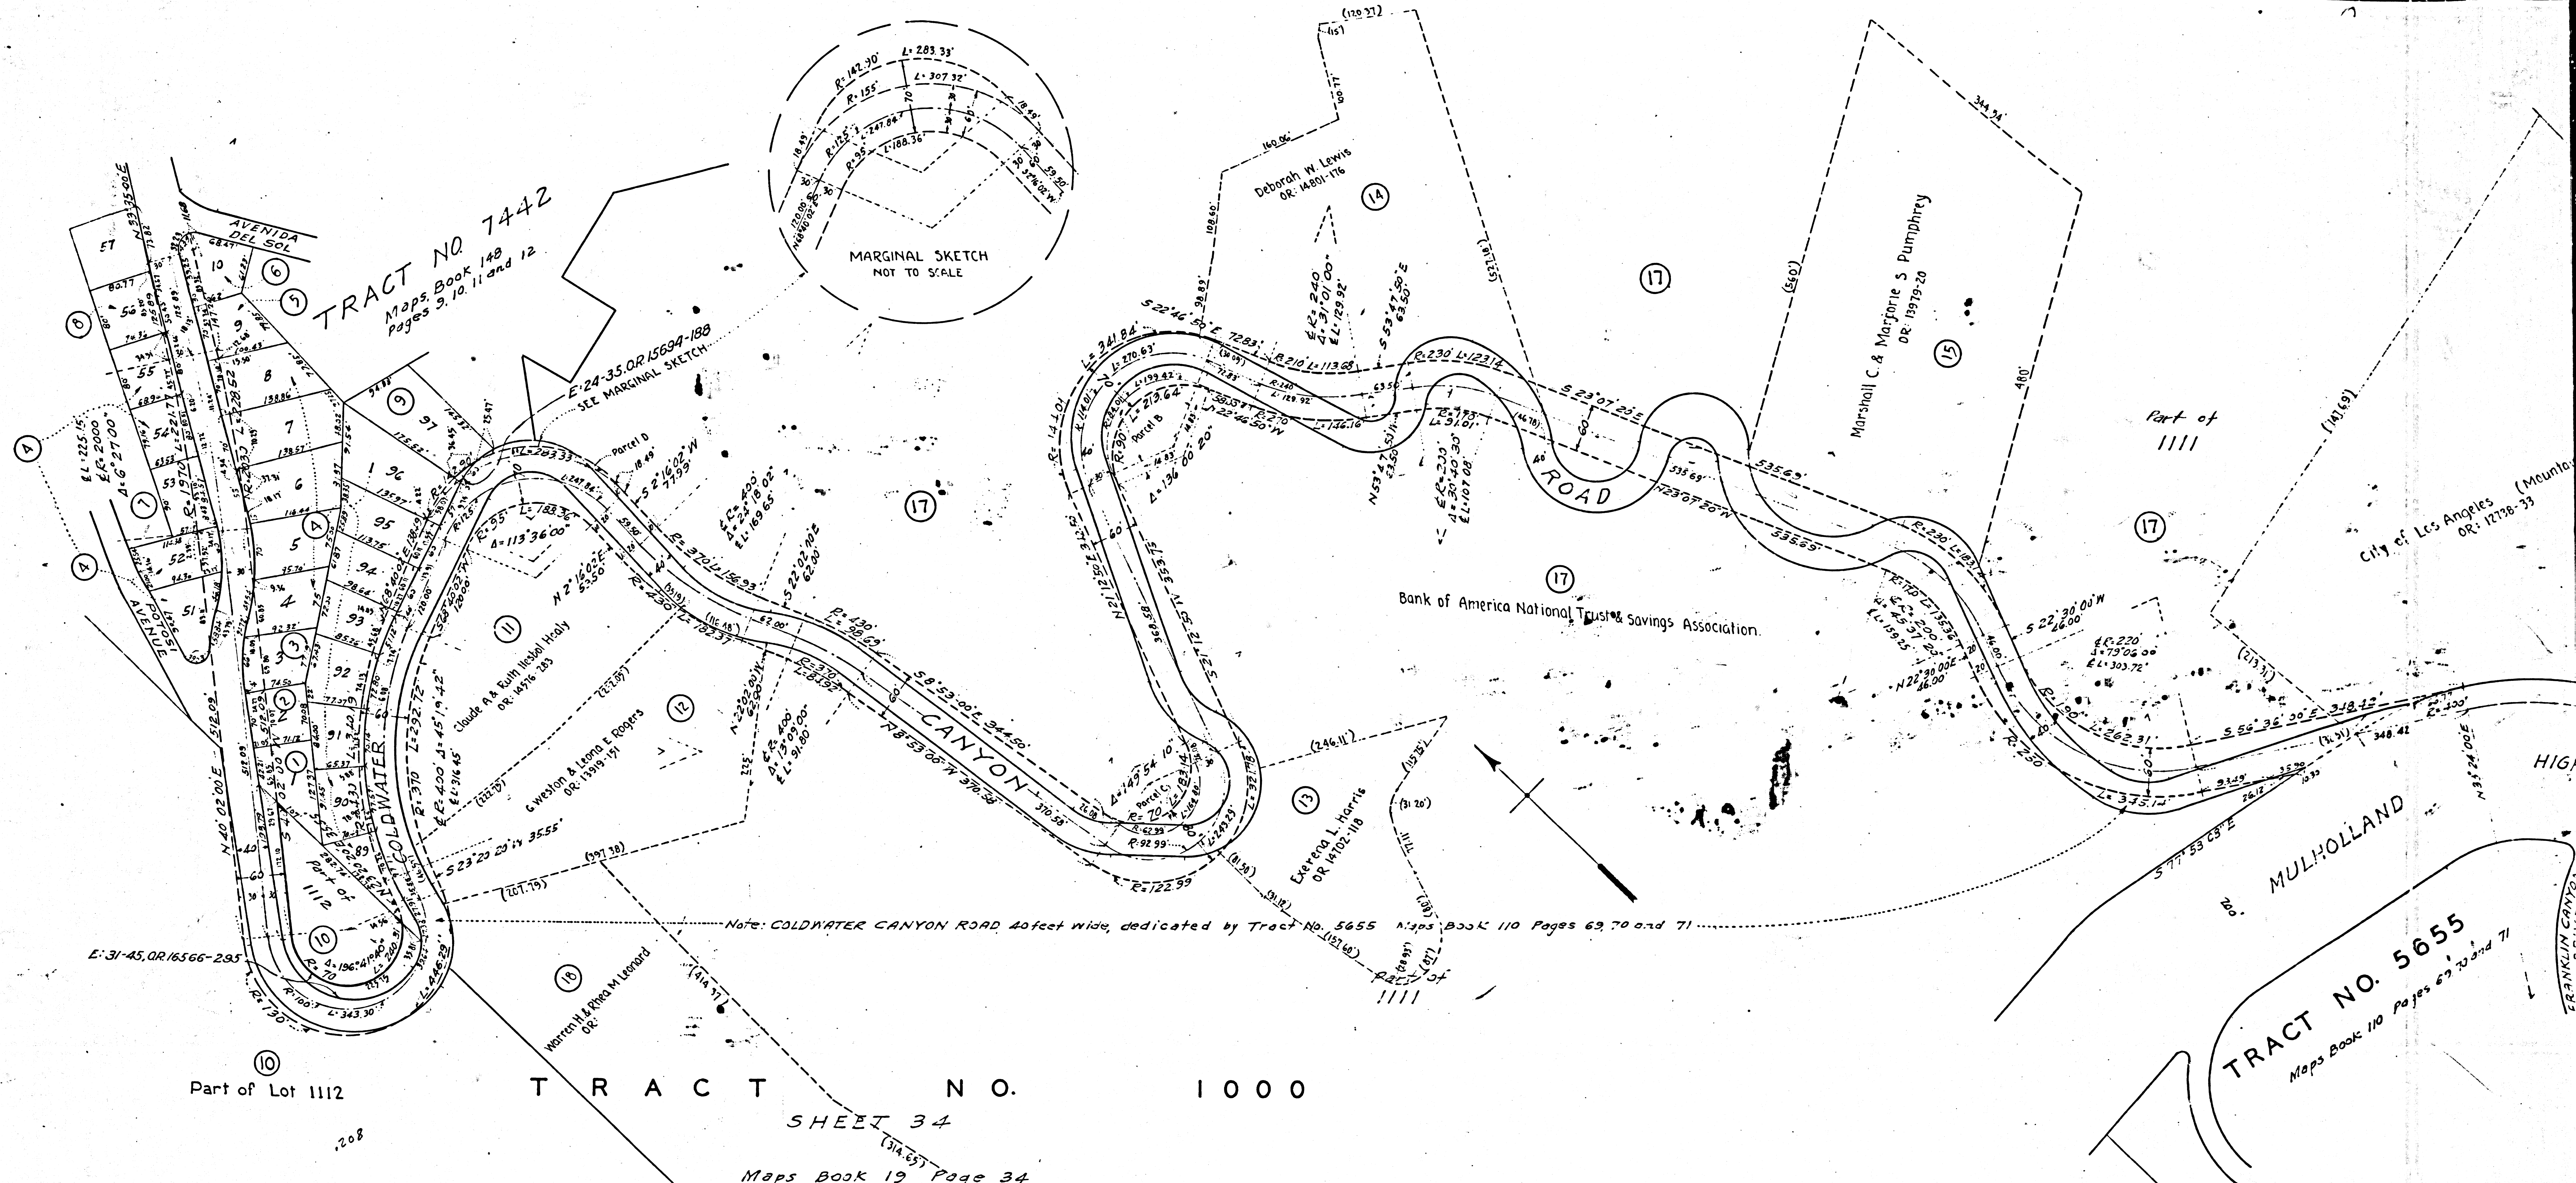


TRACT NO 7442
Maps Book 148
Pages 9, 10, 11 and 12

TRACT NO. 5655
Maps Book 110 Pages 69, 70 and 71

3,225.00
3,145.94
108,391.12
129,869.94
100,175.00
11,535.05
195,101.99
196,914.97

R/W 4603

F.M.	11	53	6
A1	OF	A2	

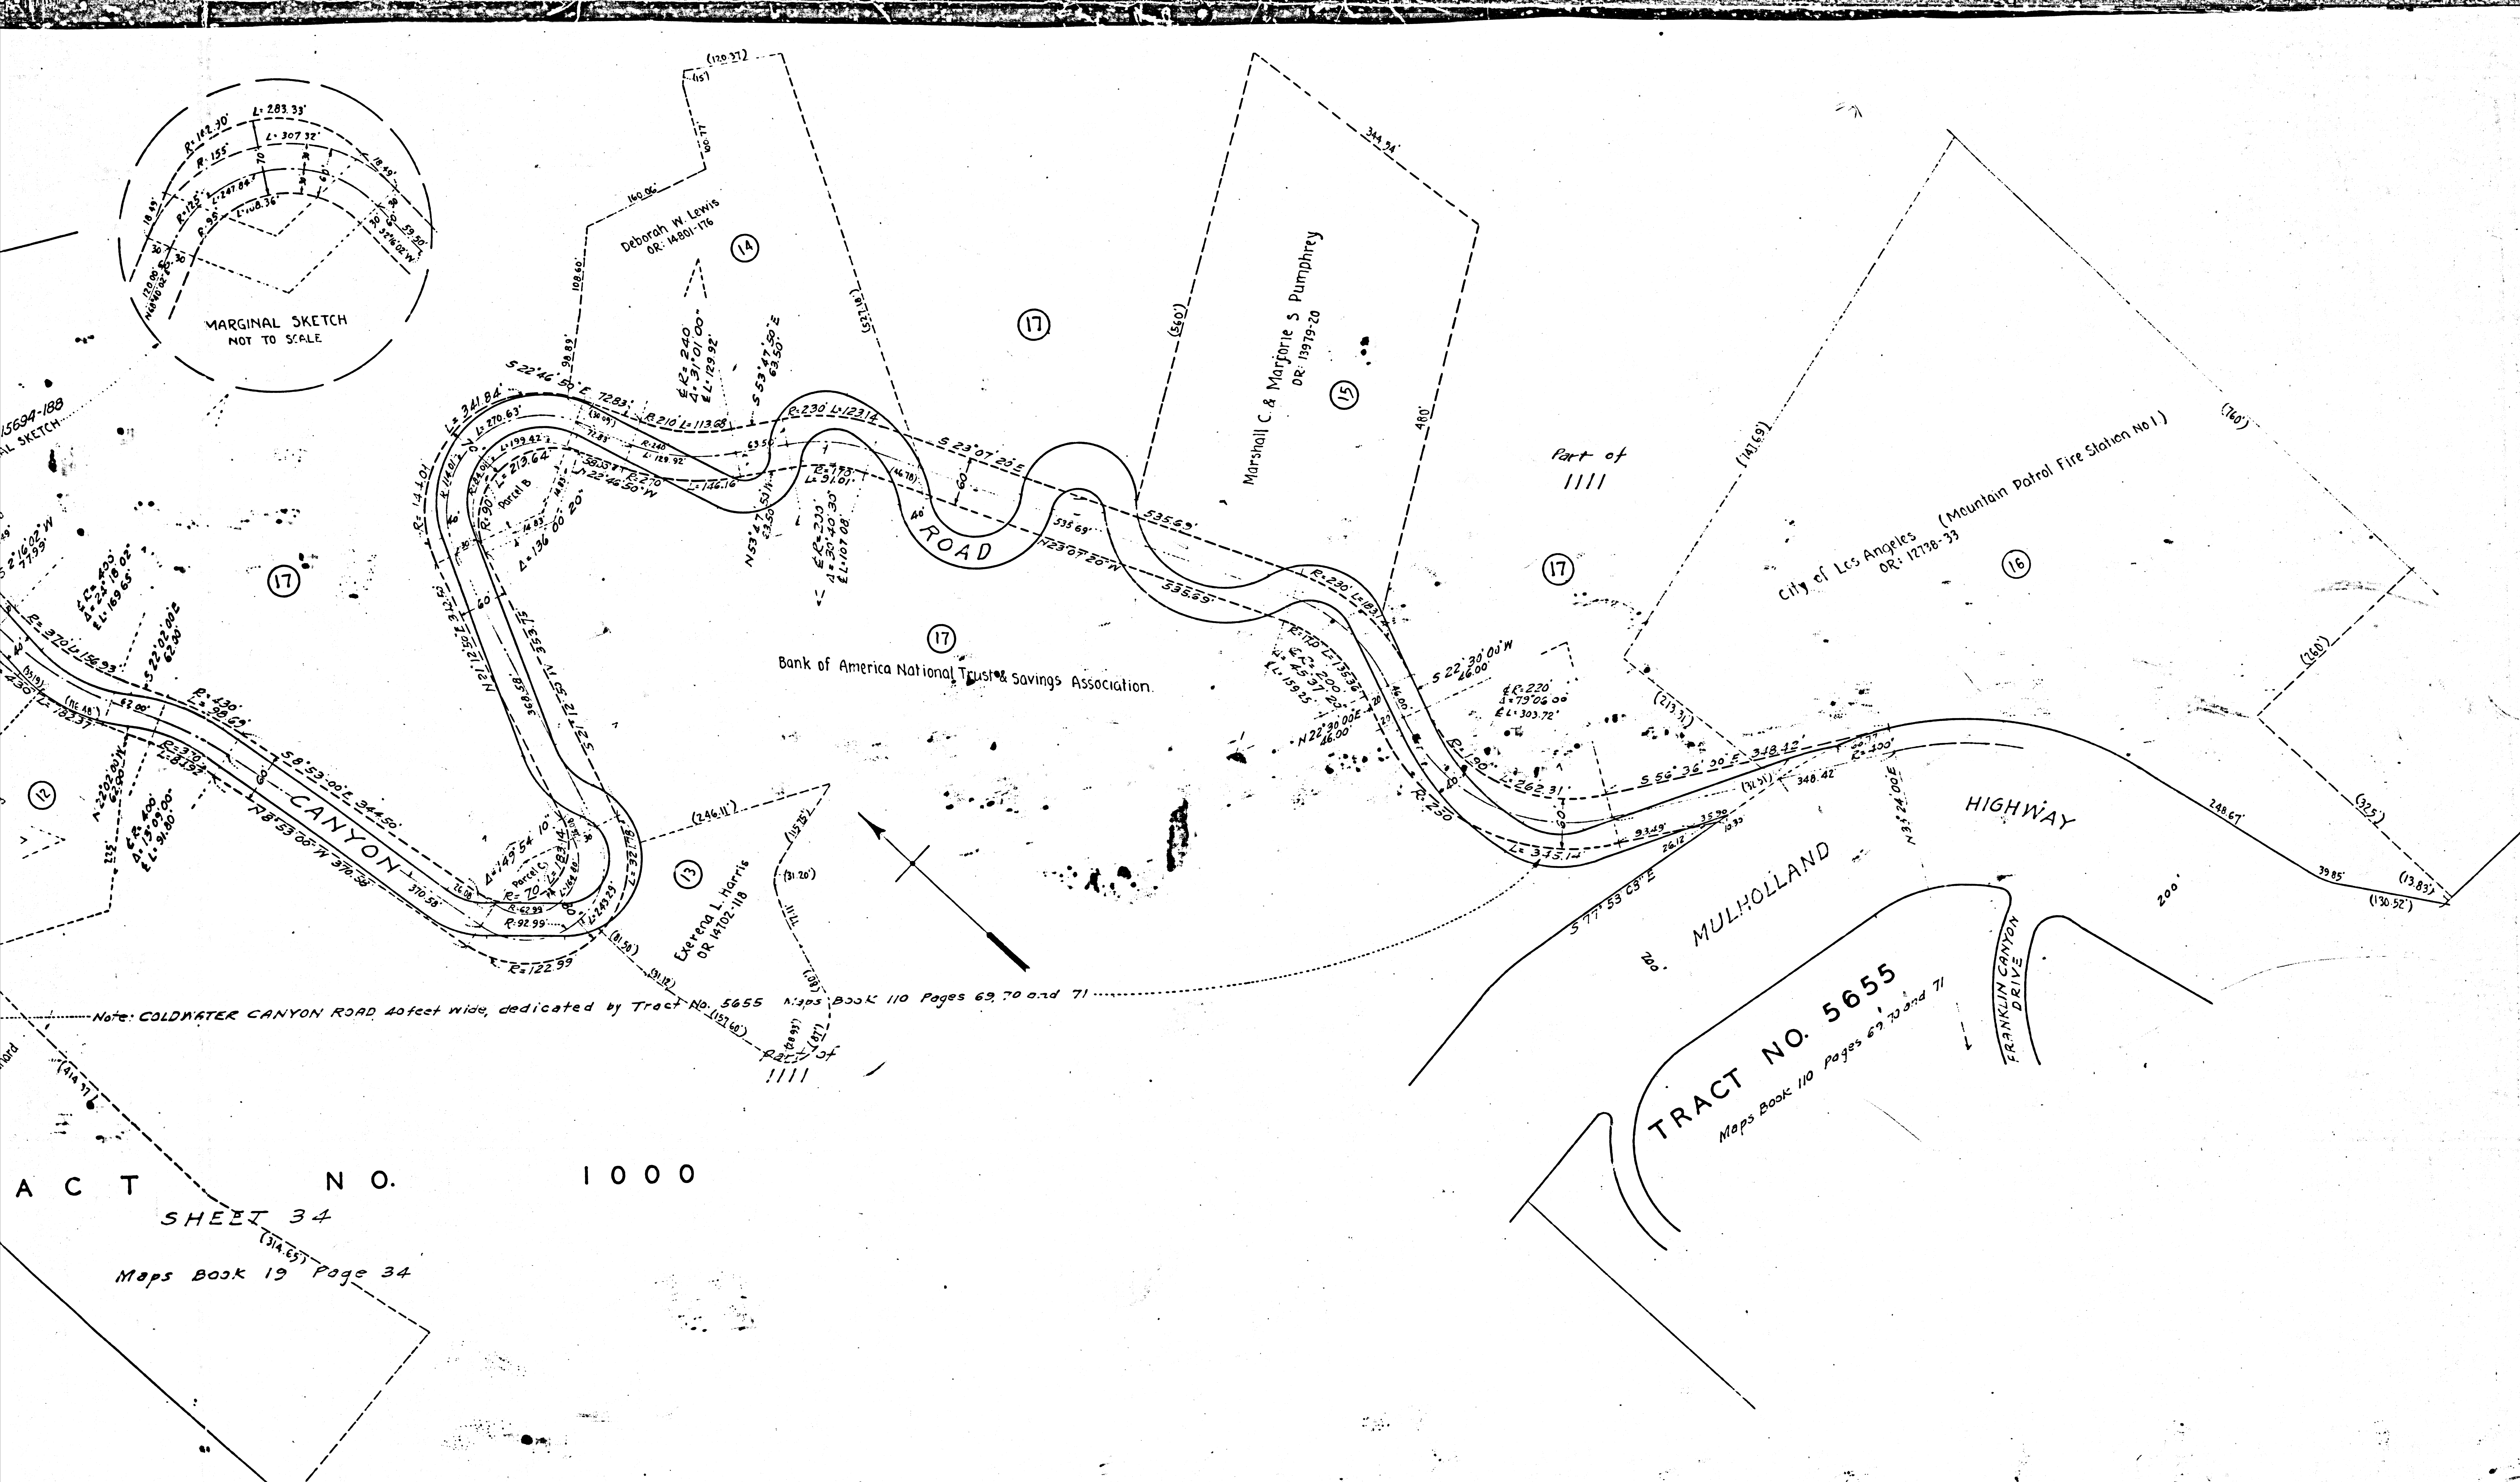

ACT NO. 1000
SHEET 34
Maps Book 19 Page 34

INDEX 54

F.M. 11536
A 2 OF A 2

Field Books
14799-34/53 16204-5/14

COLDWATER CANYON RD. Avenida del Sol to Mulholland Hwy.	
Job No. AC. 61426	Clerk's File 1837-36
D. M. V-1035	Council Dist. 1
Div. Index 1235	Scale: 1" = 100'
Drawn by Sully	Date: March 1 1937
Checked by Jelliffe	Dist. Office Valley
Sheet 1 of 1 Sheets	R/W 4603