



IMPERIAL HIGHWAY ET AL

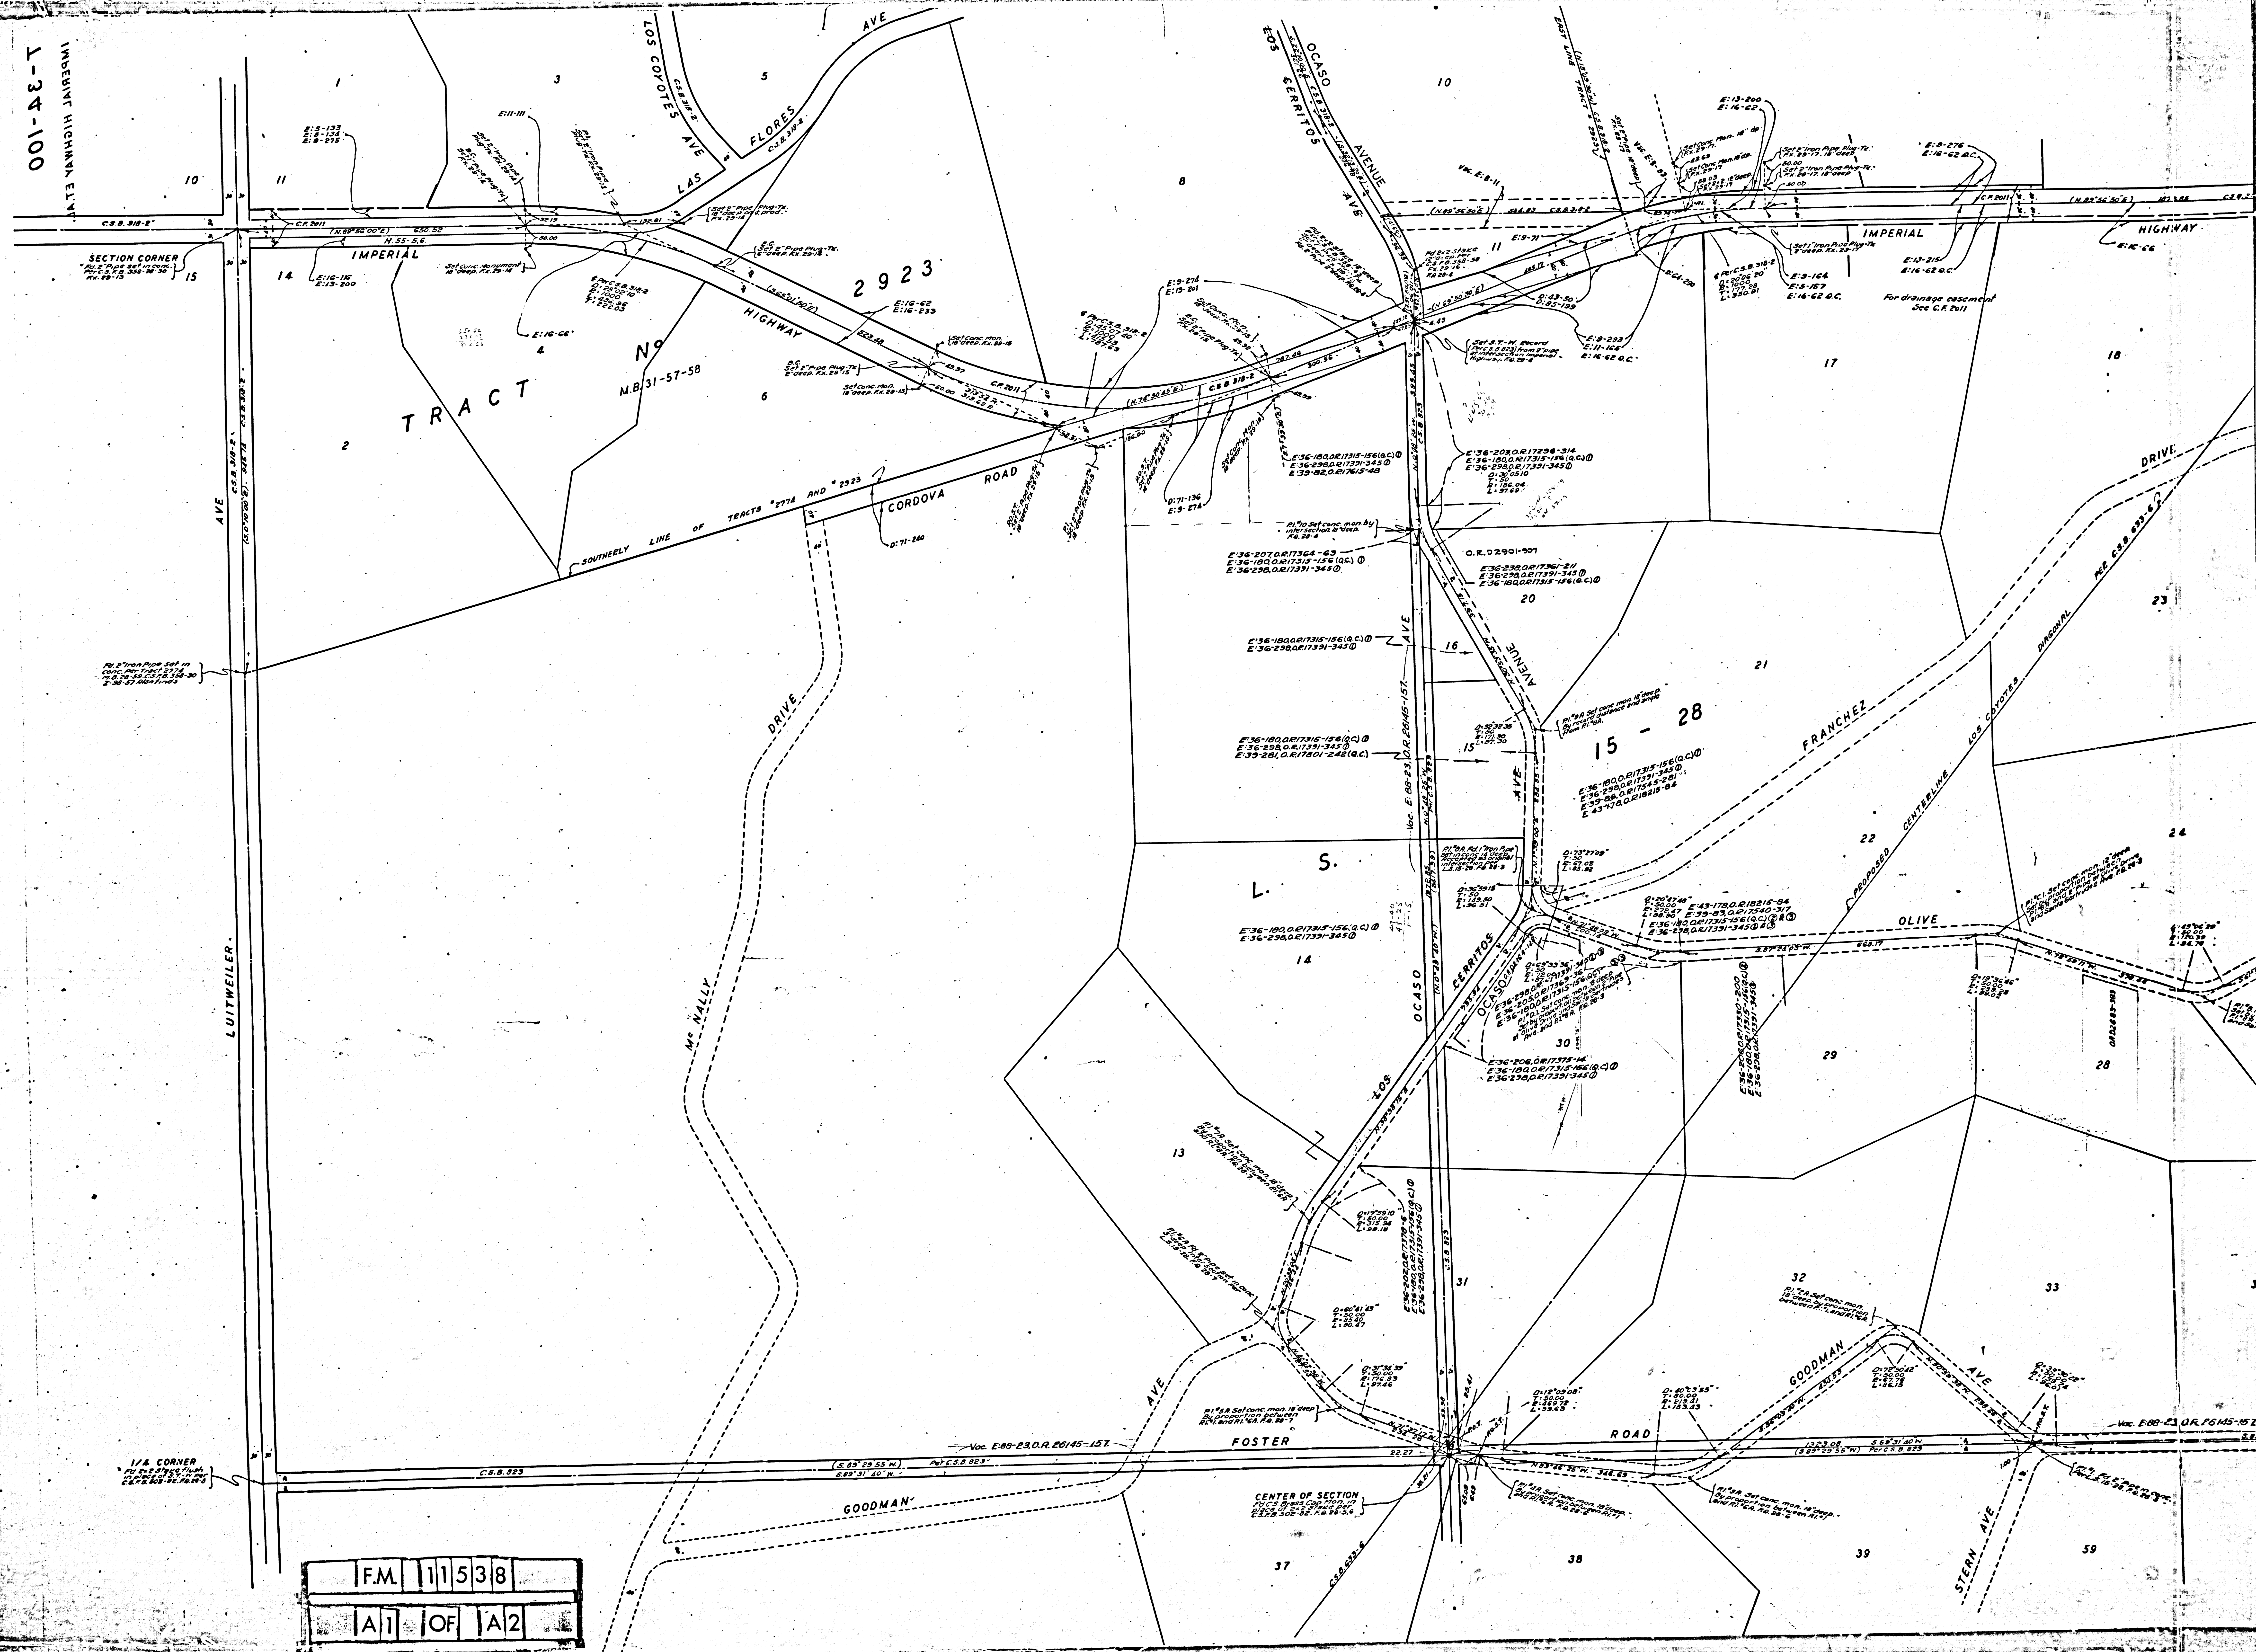

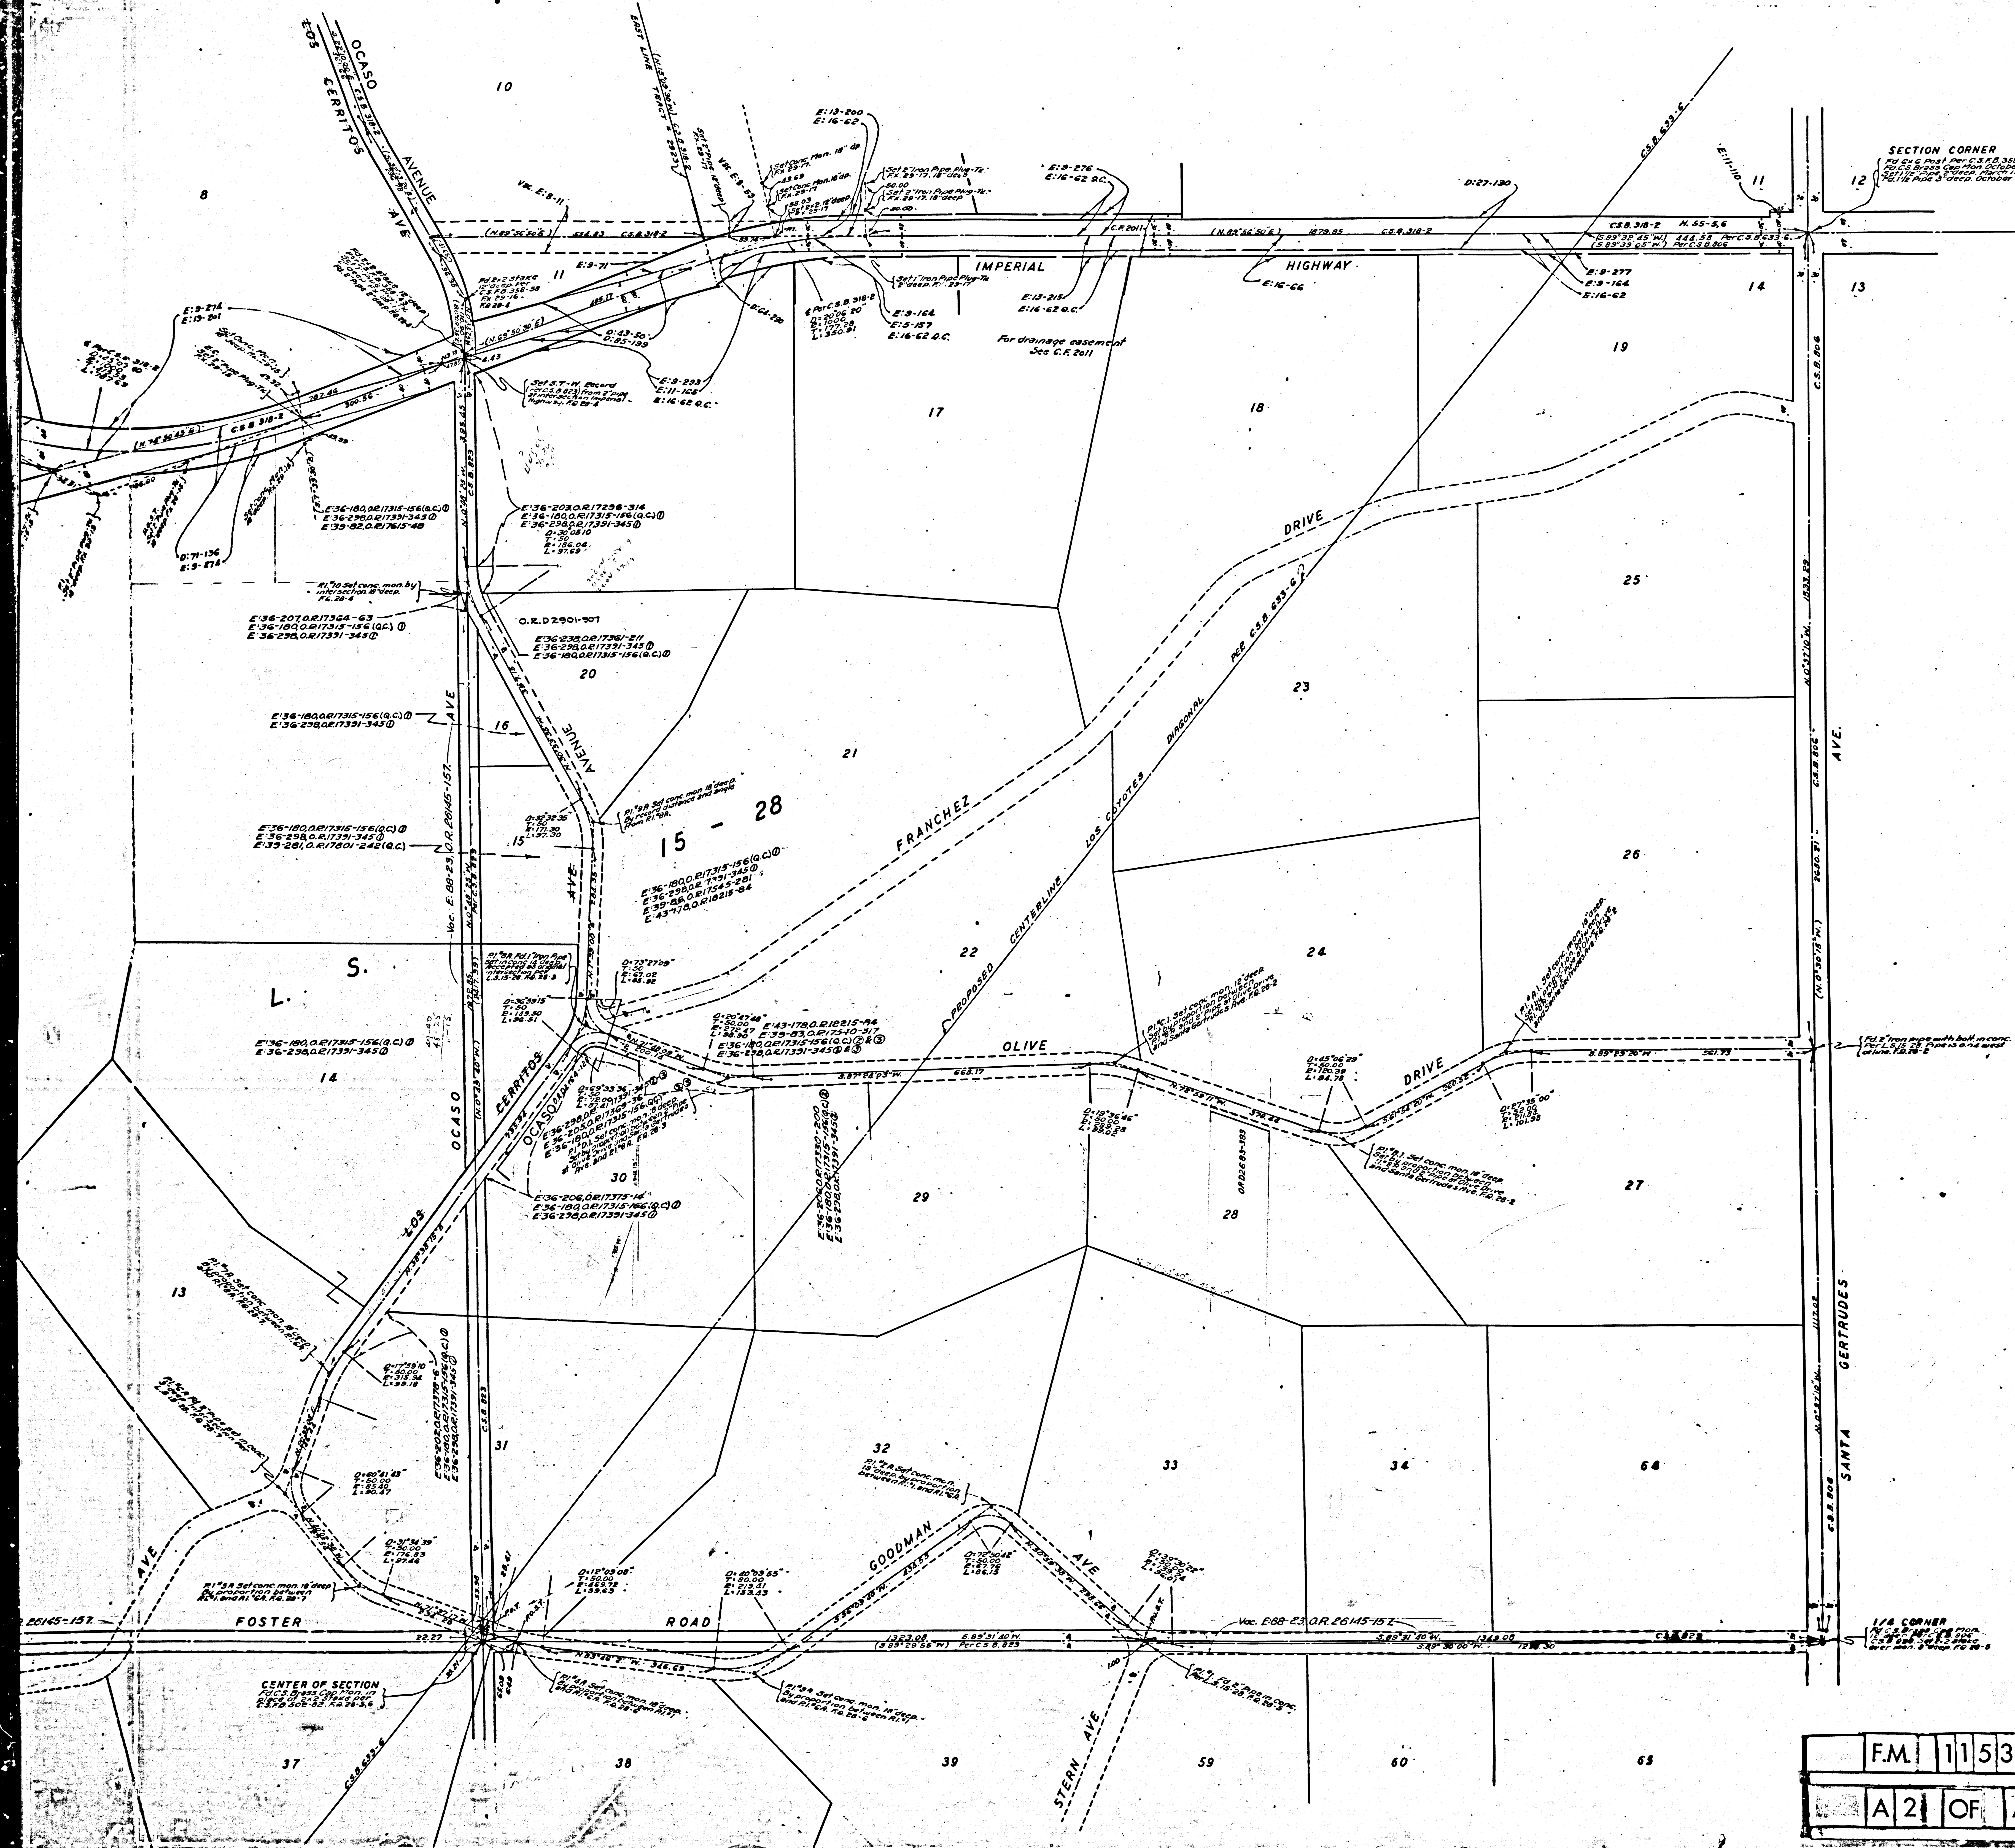

SECTION CORNER
MAP OF
IMPERIAL HIGHWAY ET.AL.
LOS ANGELES COUNTY ROAD DEPARTMENT
SURVEY MAP T-34-100
BEARINGS BASED ON BEARING OF SANTA GERTRUDES AVE AS SHOWN ON L.S. 15-20

SCALE 1"=100'
NEG. 450

OFFICE WORK	By	12/28
CHECKED BY	Checked	12/28
REVISED BY		
FIELD WORK	By	12/28
FIELD NOTES	By	12/28

F.M. 11538
A2 OF A2

INDEX 34

1-20-100