




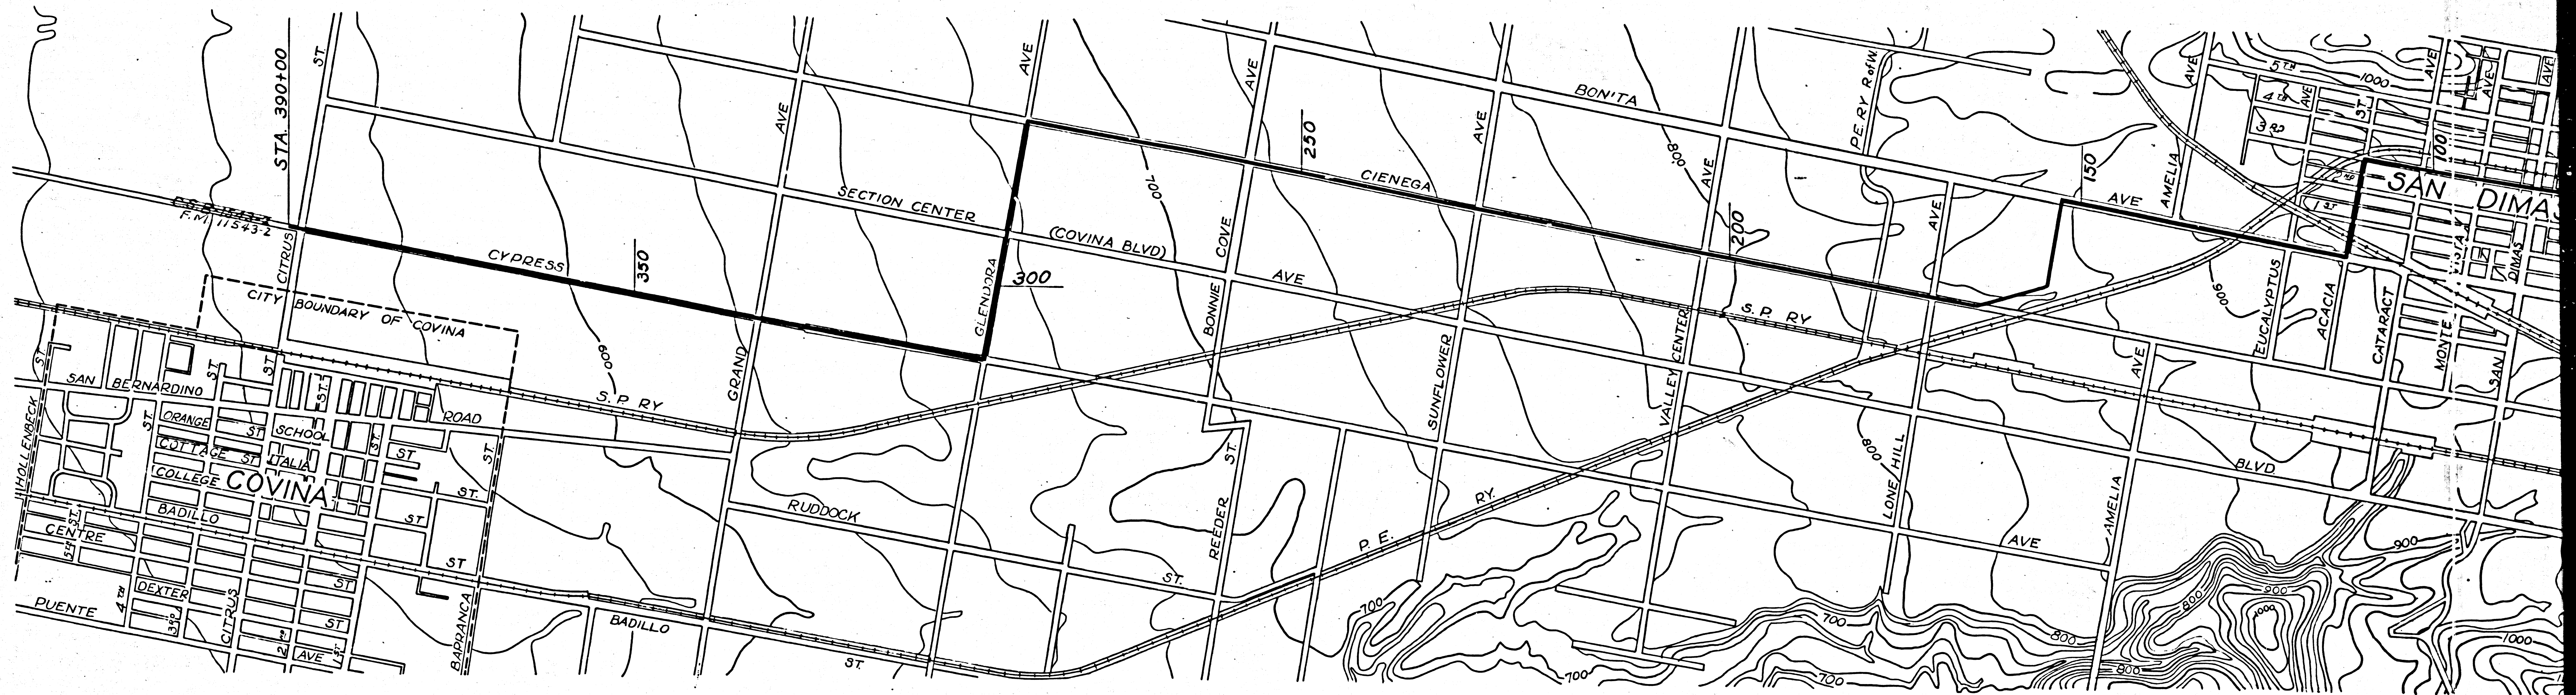


PLAN
SCALE OF FEET
0 1000 2000

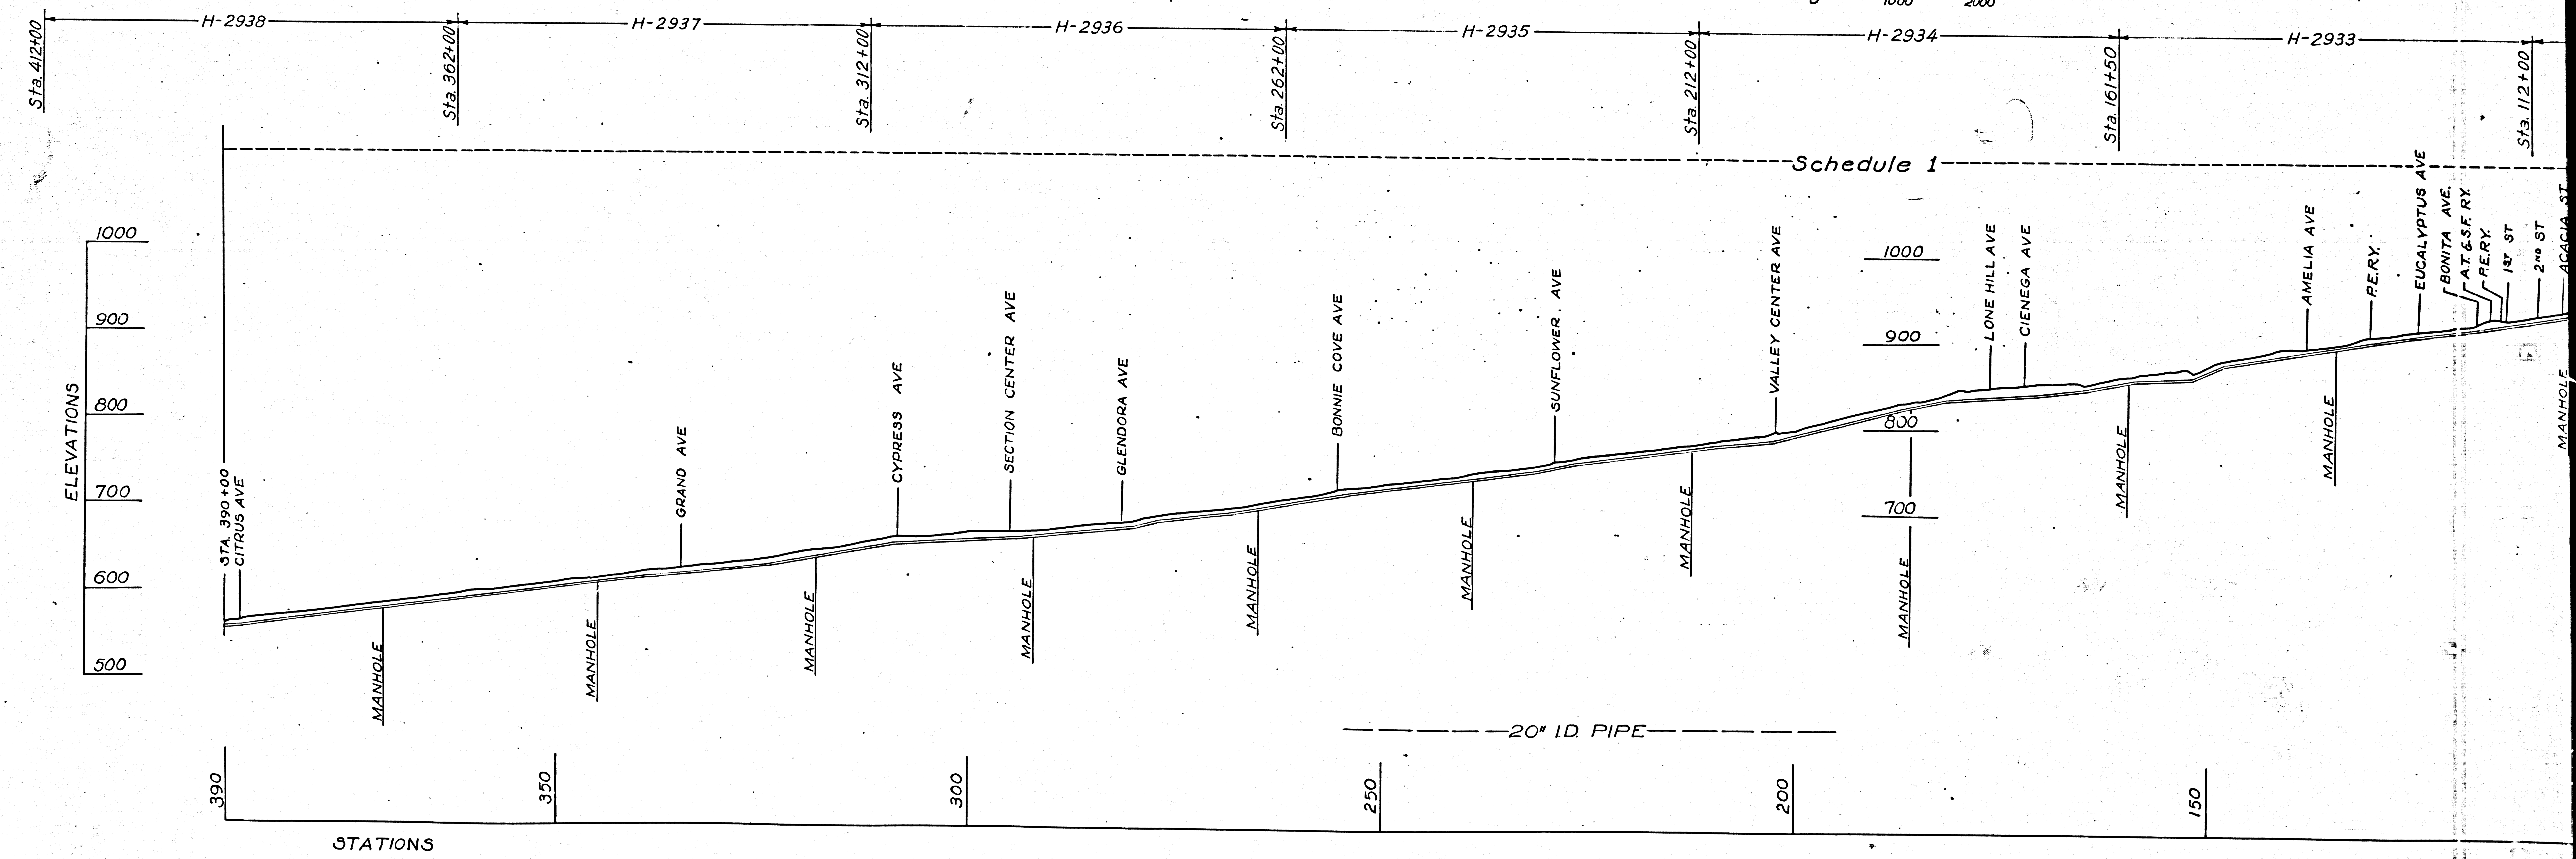

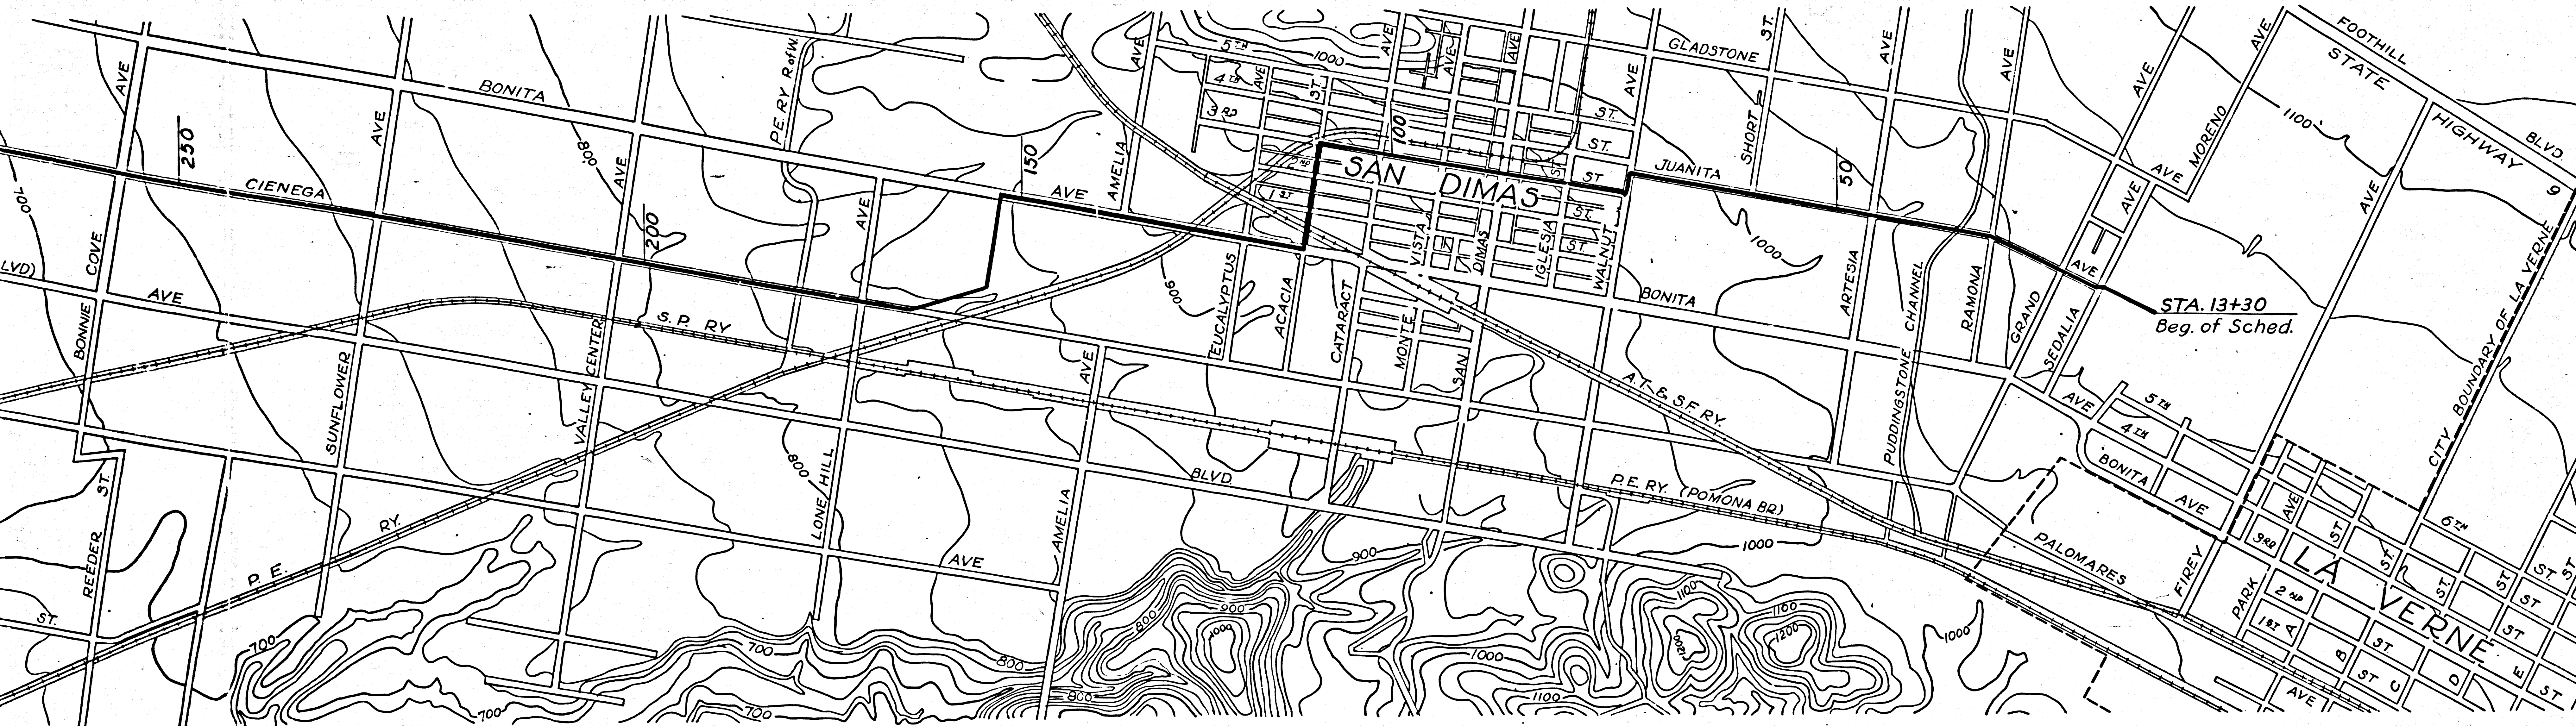

PLAN

SCALE OF FEET
0 1000 2000

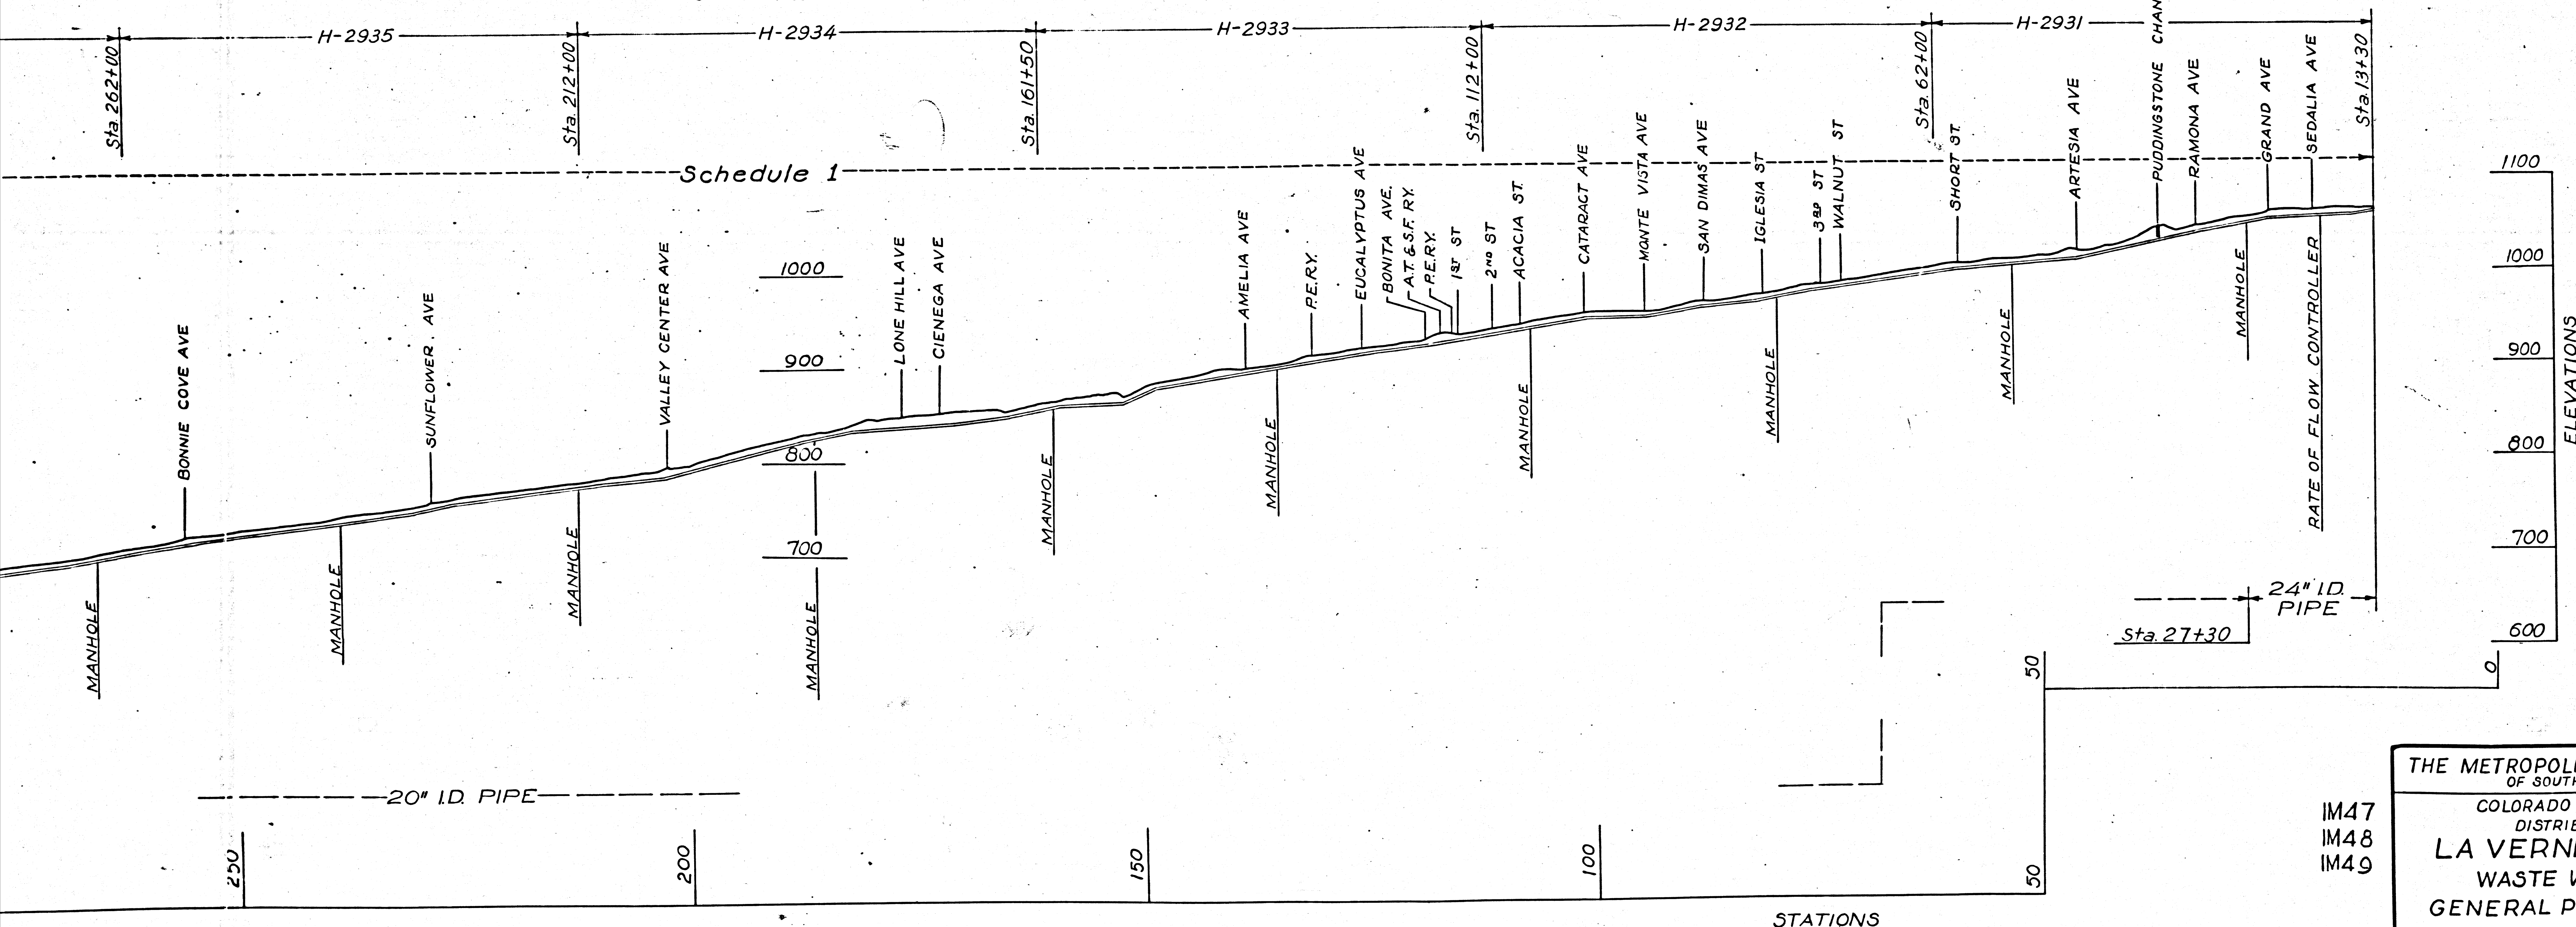

THE METROPOLITAN WATER DISTRICT OF SOUTHERN CALIFORNIA	
COLORADO RIVER AQUEDUCT DISTRIBUTION SYSTEM	
LA VERNE TO COVINA WASTE WATER LINE	
GENERAL PLAN AND PROFILE	
DRAWN, B.R.S. 11543-1	RECOMMENDED, G.M.S.
TRACED, R.R.S. 11543-1	APPROVED, G.M.S.
CHECKED, X.H.S.	LOS ANGELES FEB. 1940 H-2925
NEG. 463 SHT. 1	

F.M. 11543-1

A 2 OF A 2