




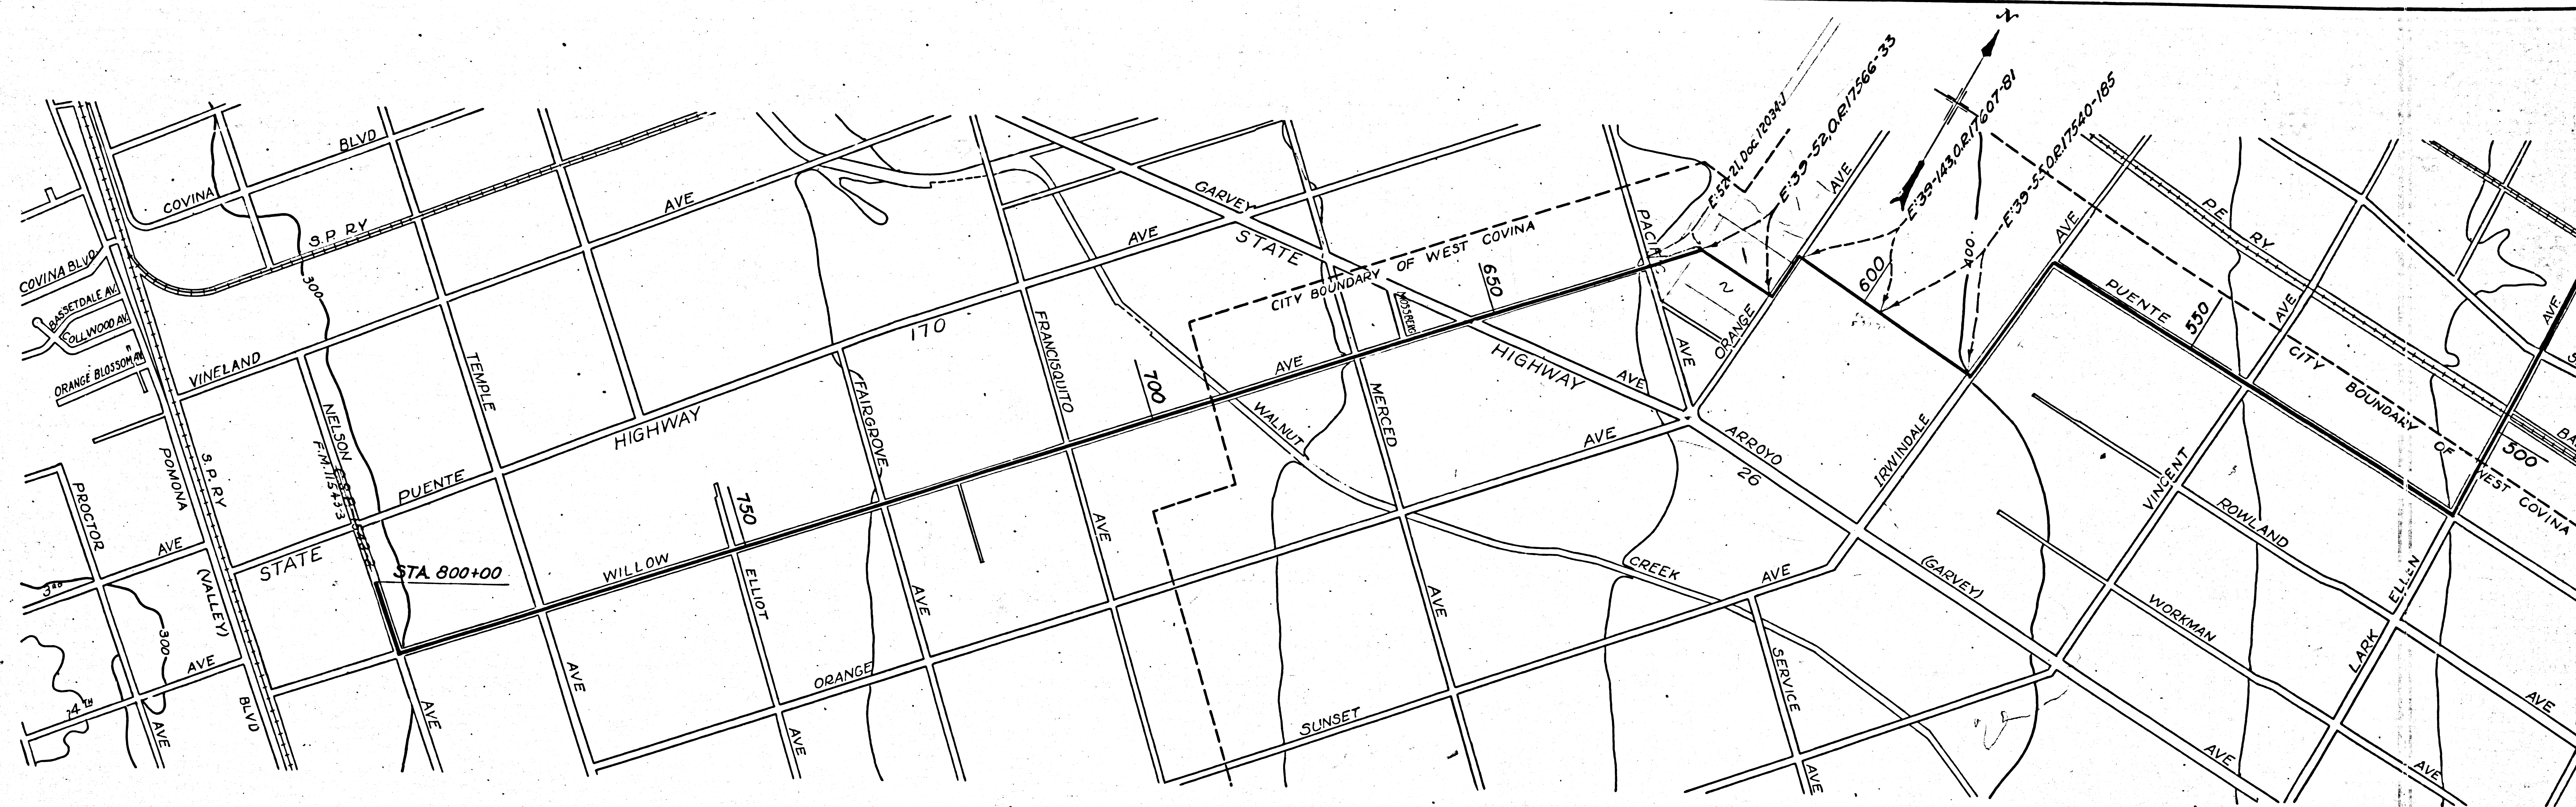


PLAN
SCALE OF FEET
0 1000 2000

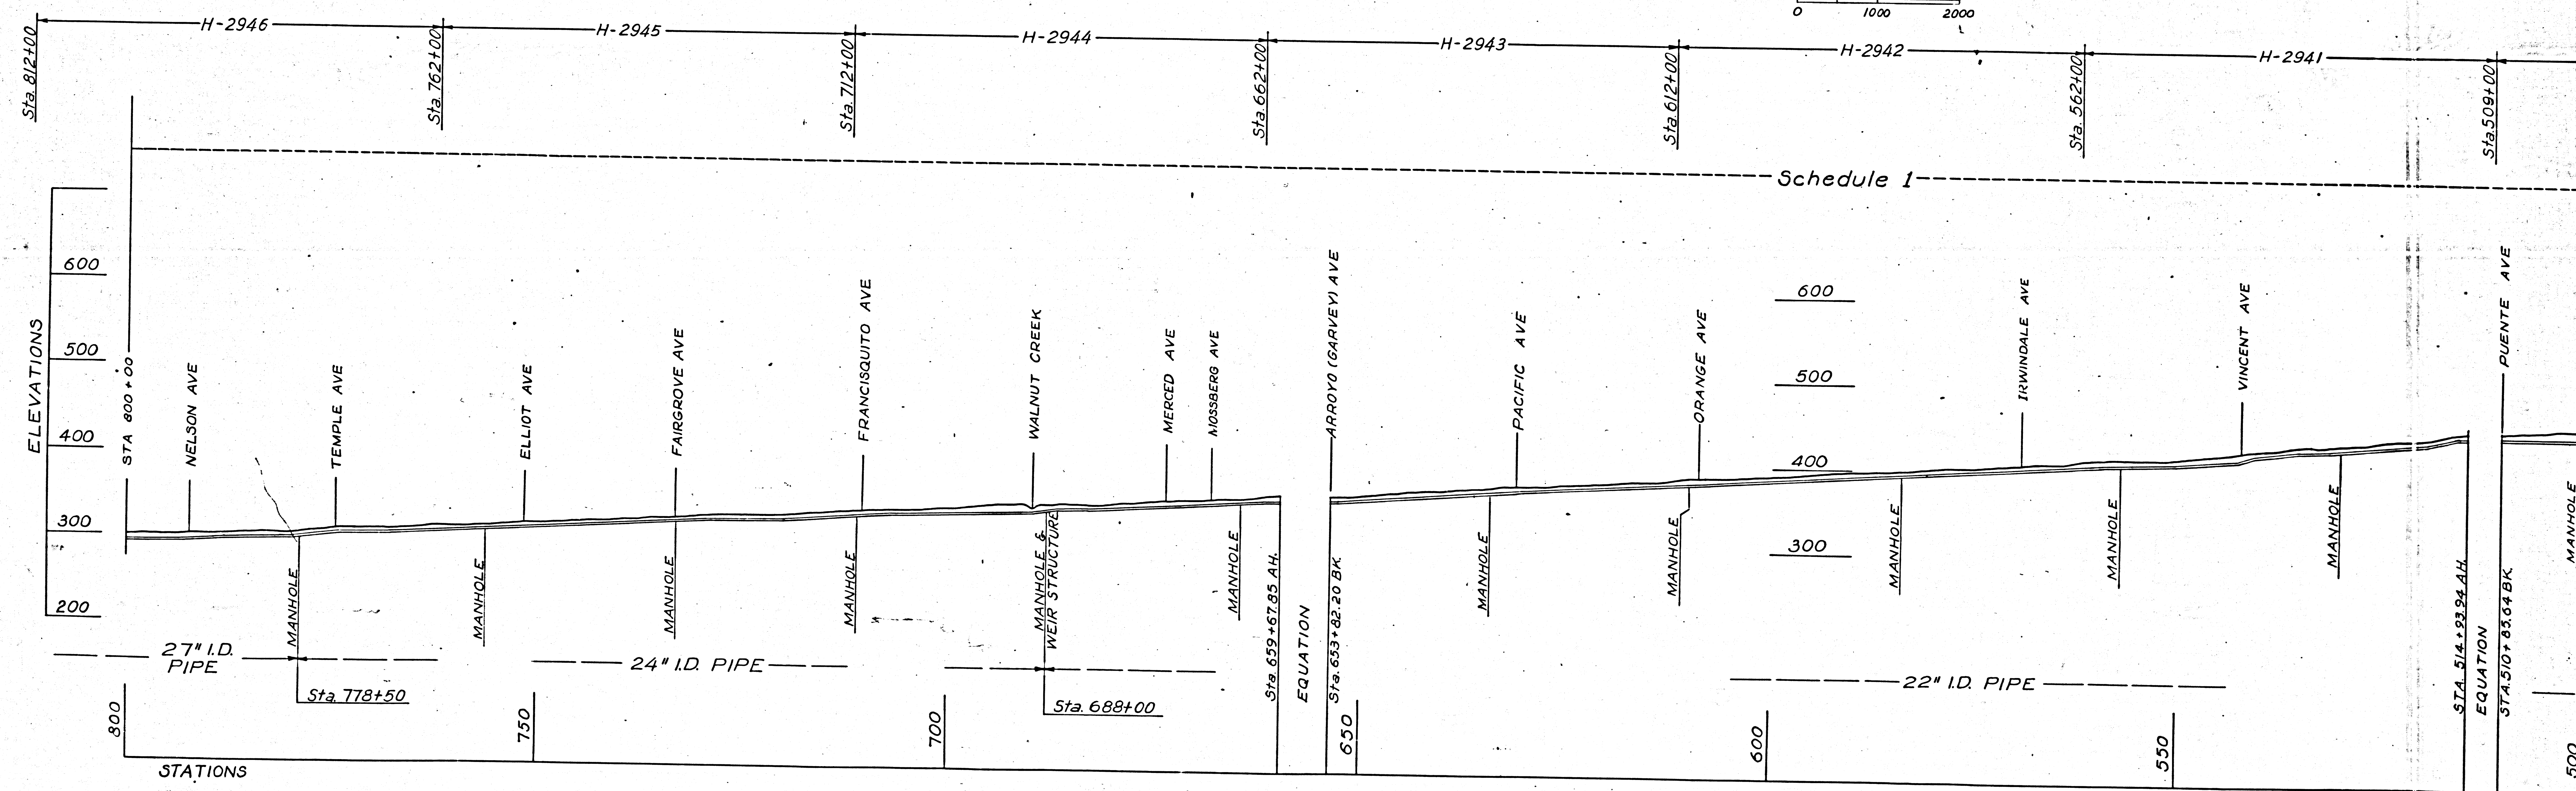

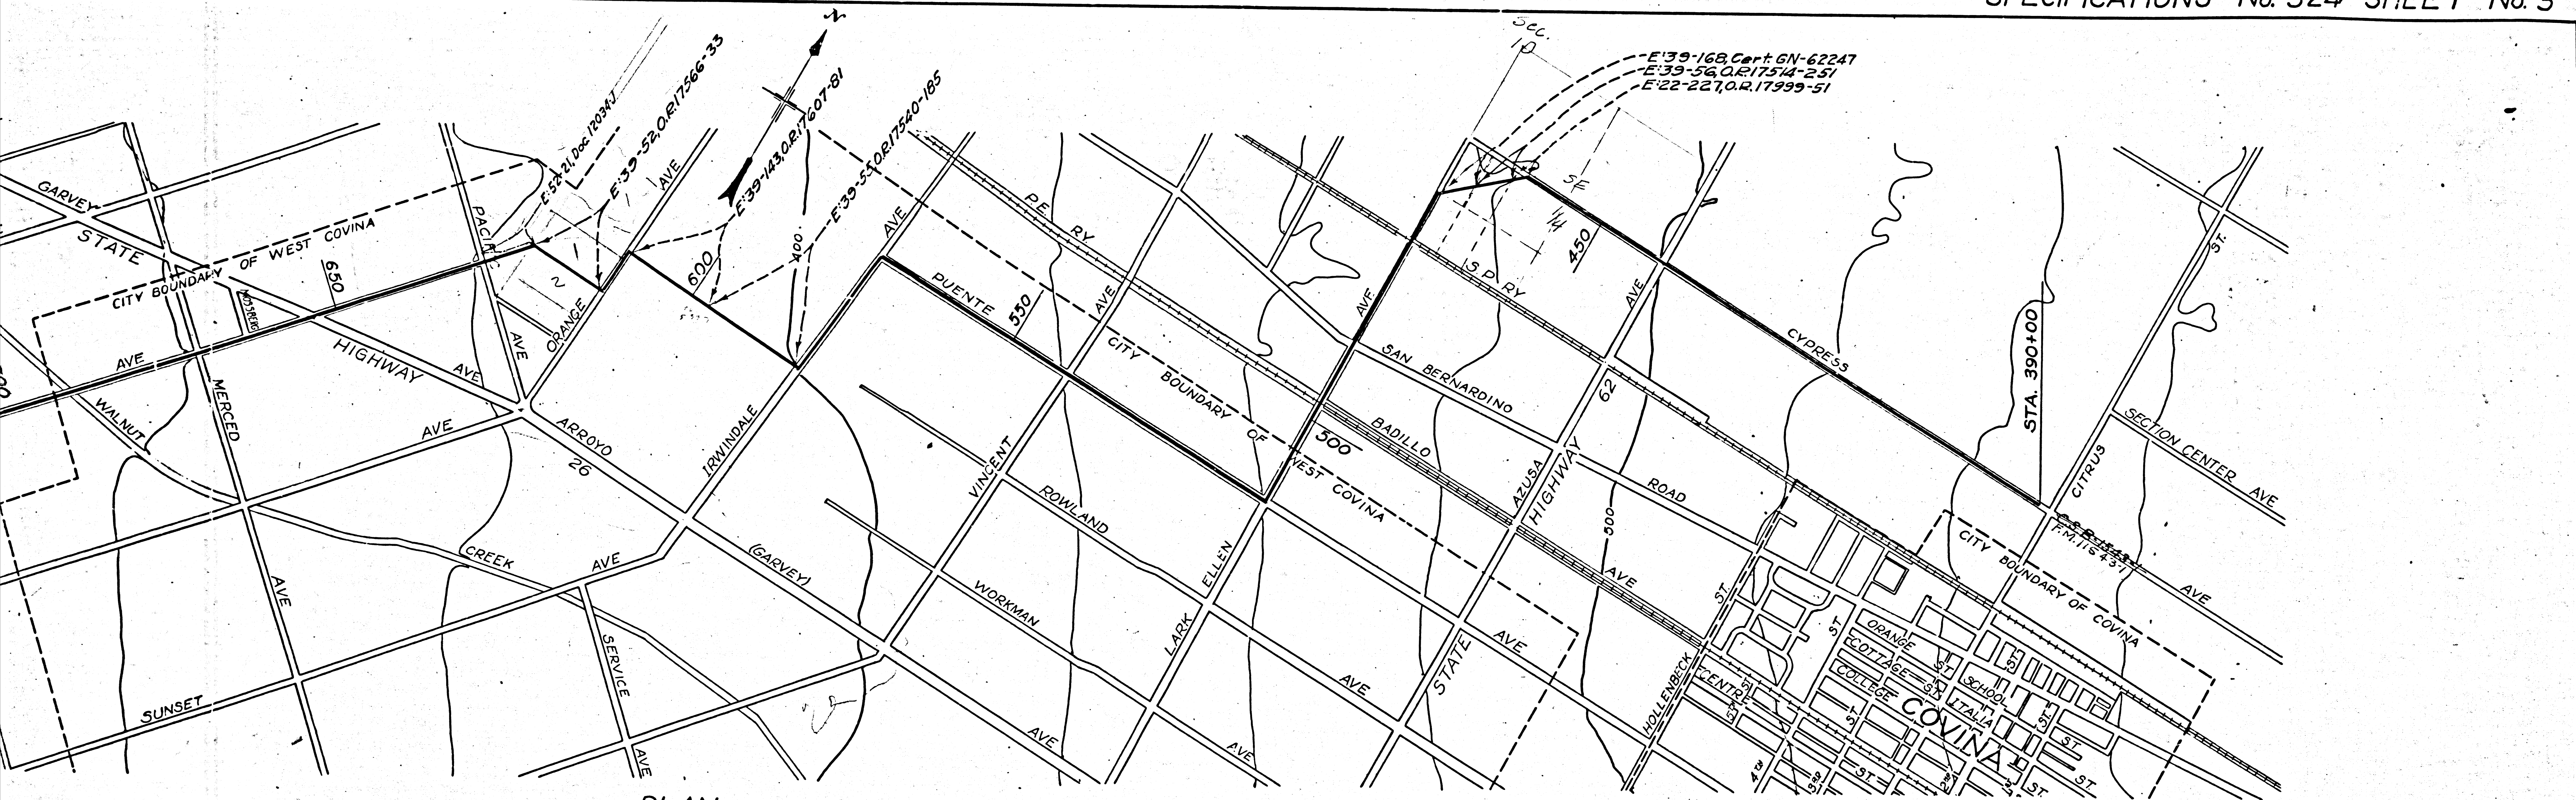

PLAN
SCALE OF FEET
0 1000 2000

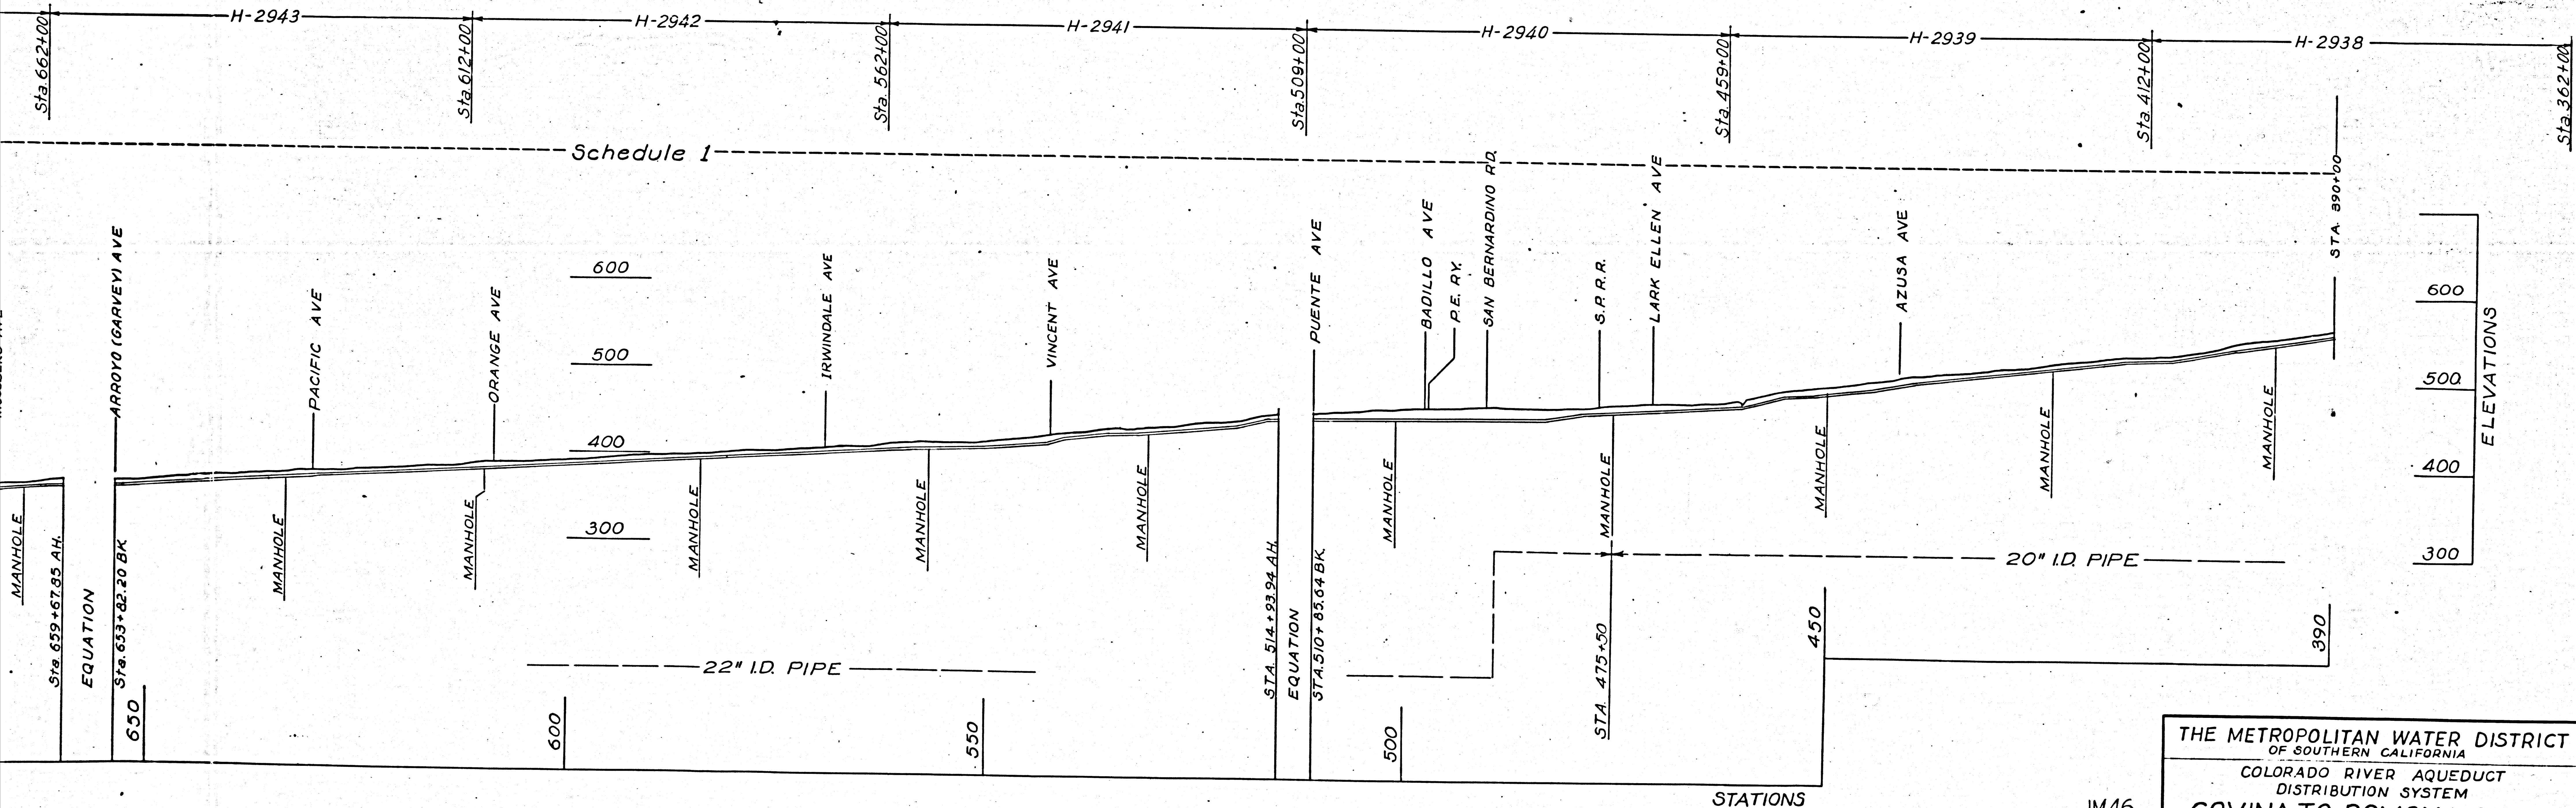

F.M. 11543-2
A2 OF A2

THE METROPOLITAN WATER DISTRICT OF SOUTHERN CALIFORNIA	
COLORADO RIVER AQUEDUCT DISTRIBUTION SYSTEM	
COVINA TO POMONA BLVD WASTE WATER LINE	
GENERAL PLAN AND PROFILE	
DRAWN R.D.R.-L.S.	RECOMMENDED R.D.R.
TRACED R.D.R.-L.S.	APPROVED R.D.R.
CHECKED R.D.R.	APPROVED R.D.R.
LOS ANGELES FEB 1940	
H-2926	

NEG. 463 SHT. 2