



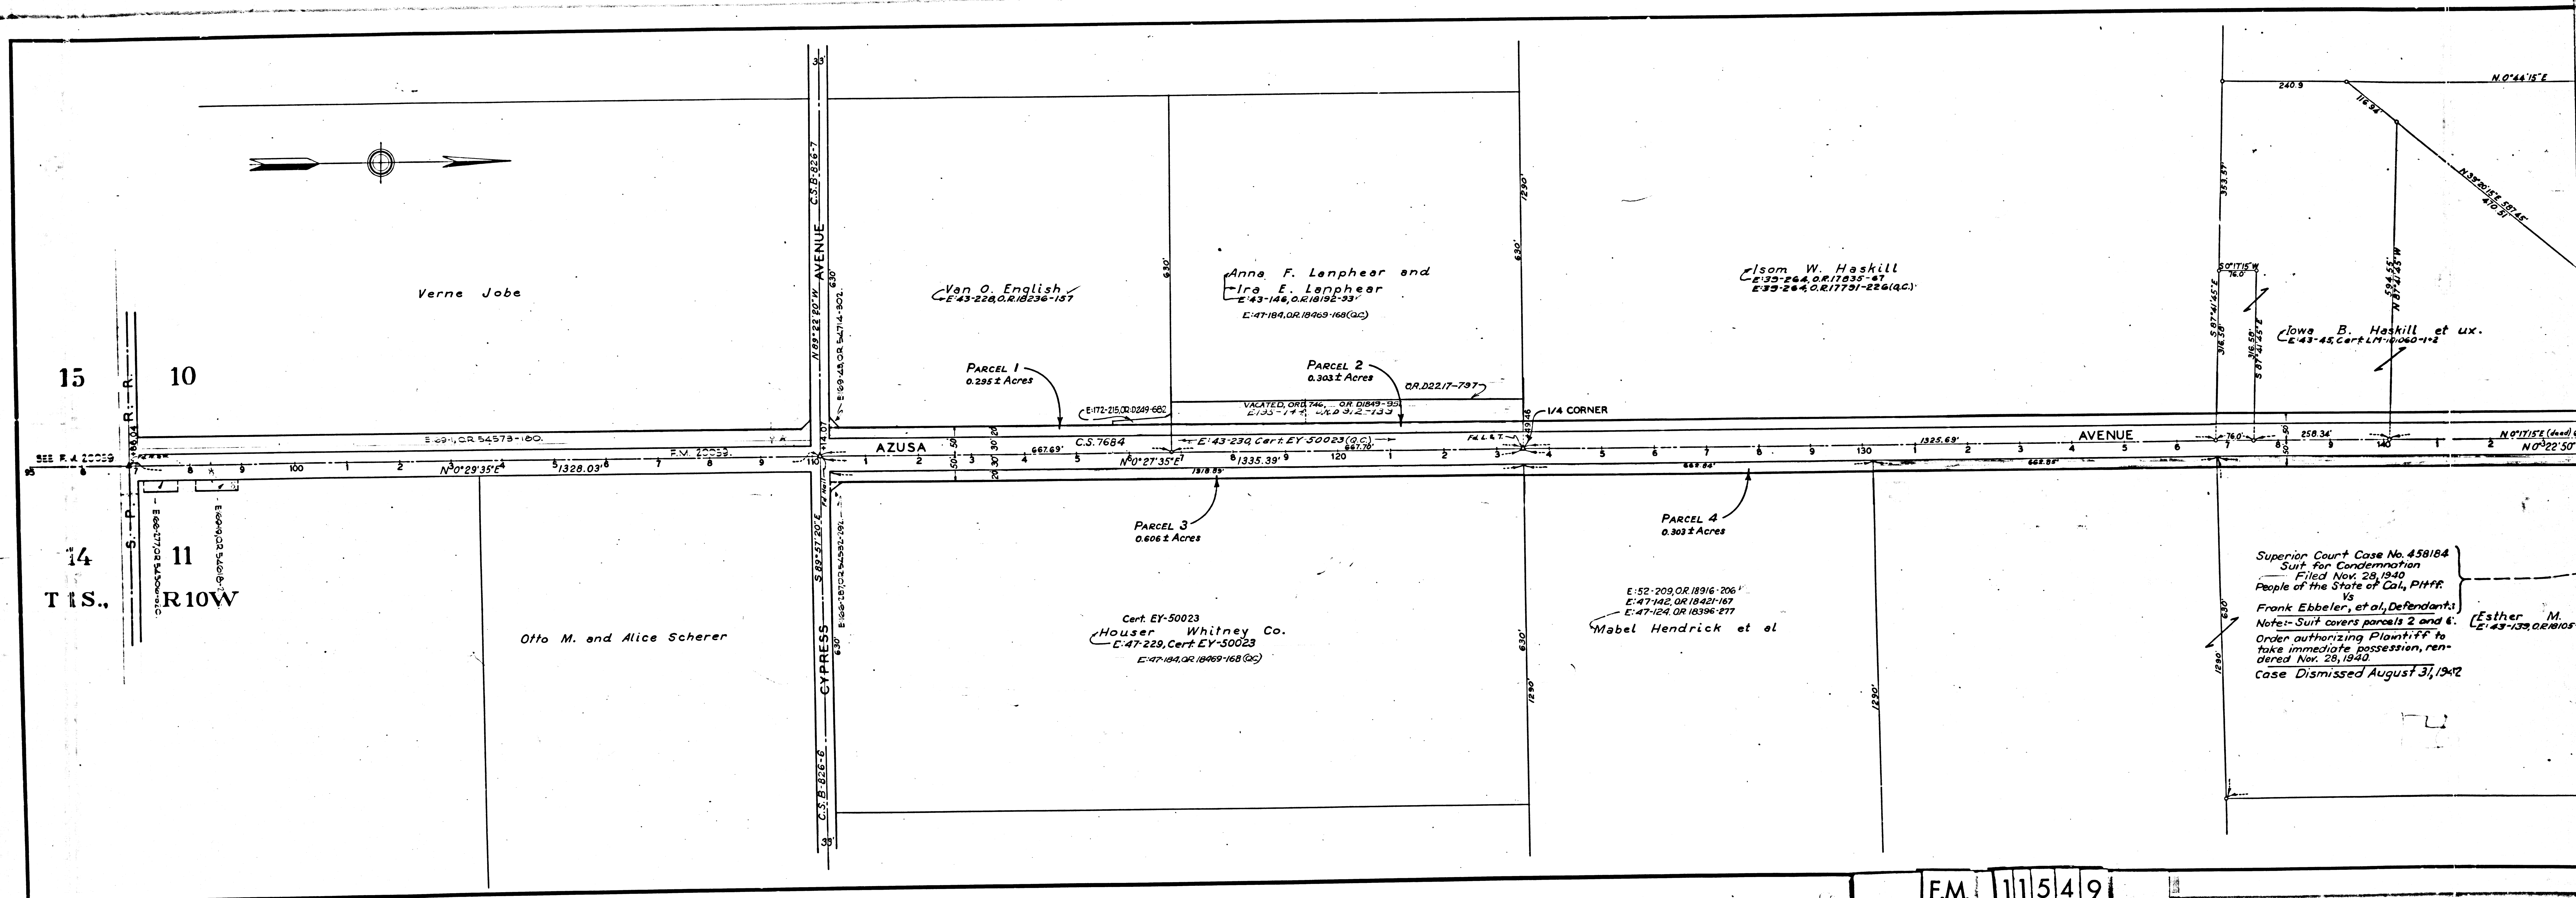

F.M. 11549
A11 OF A2

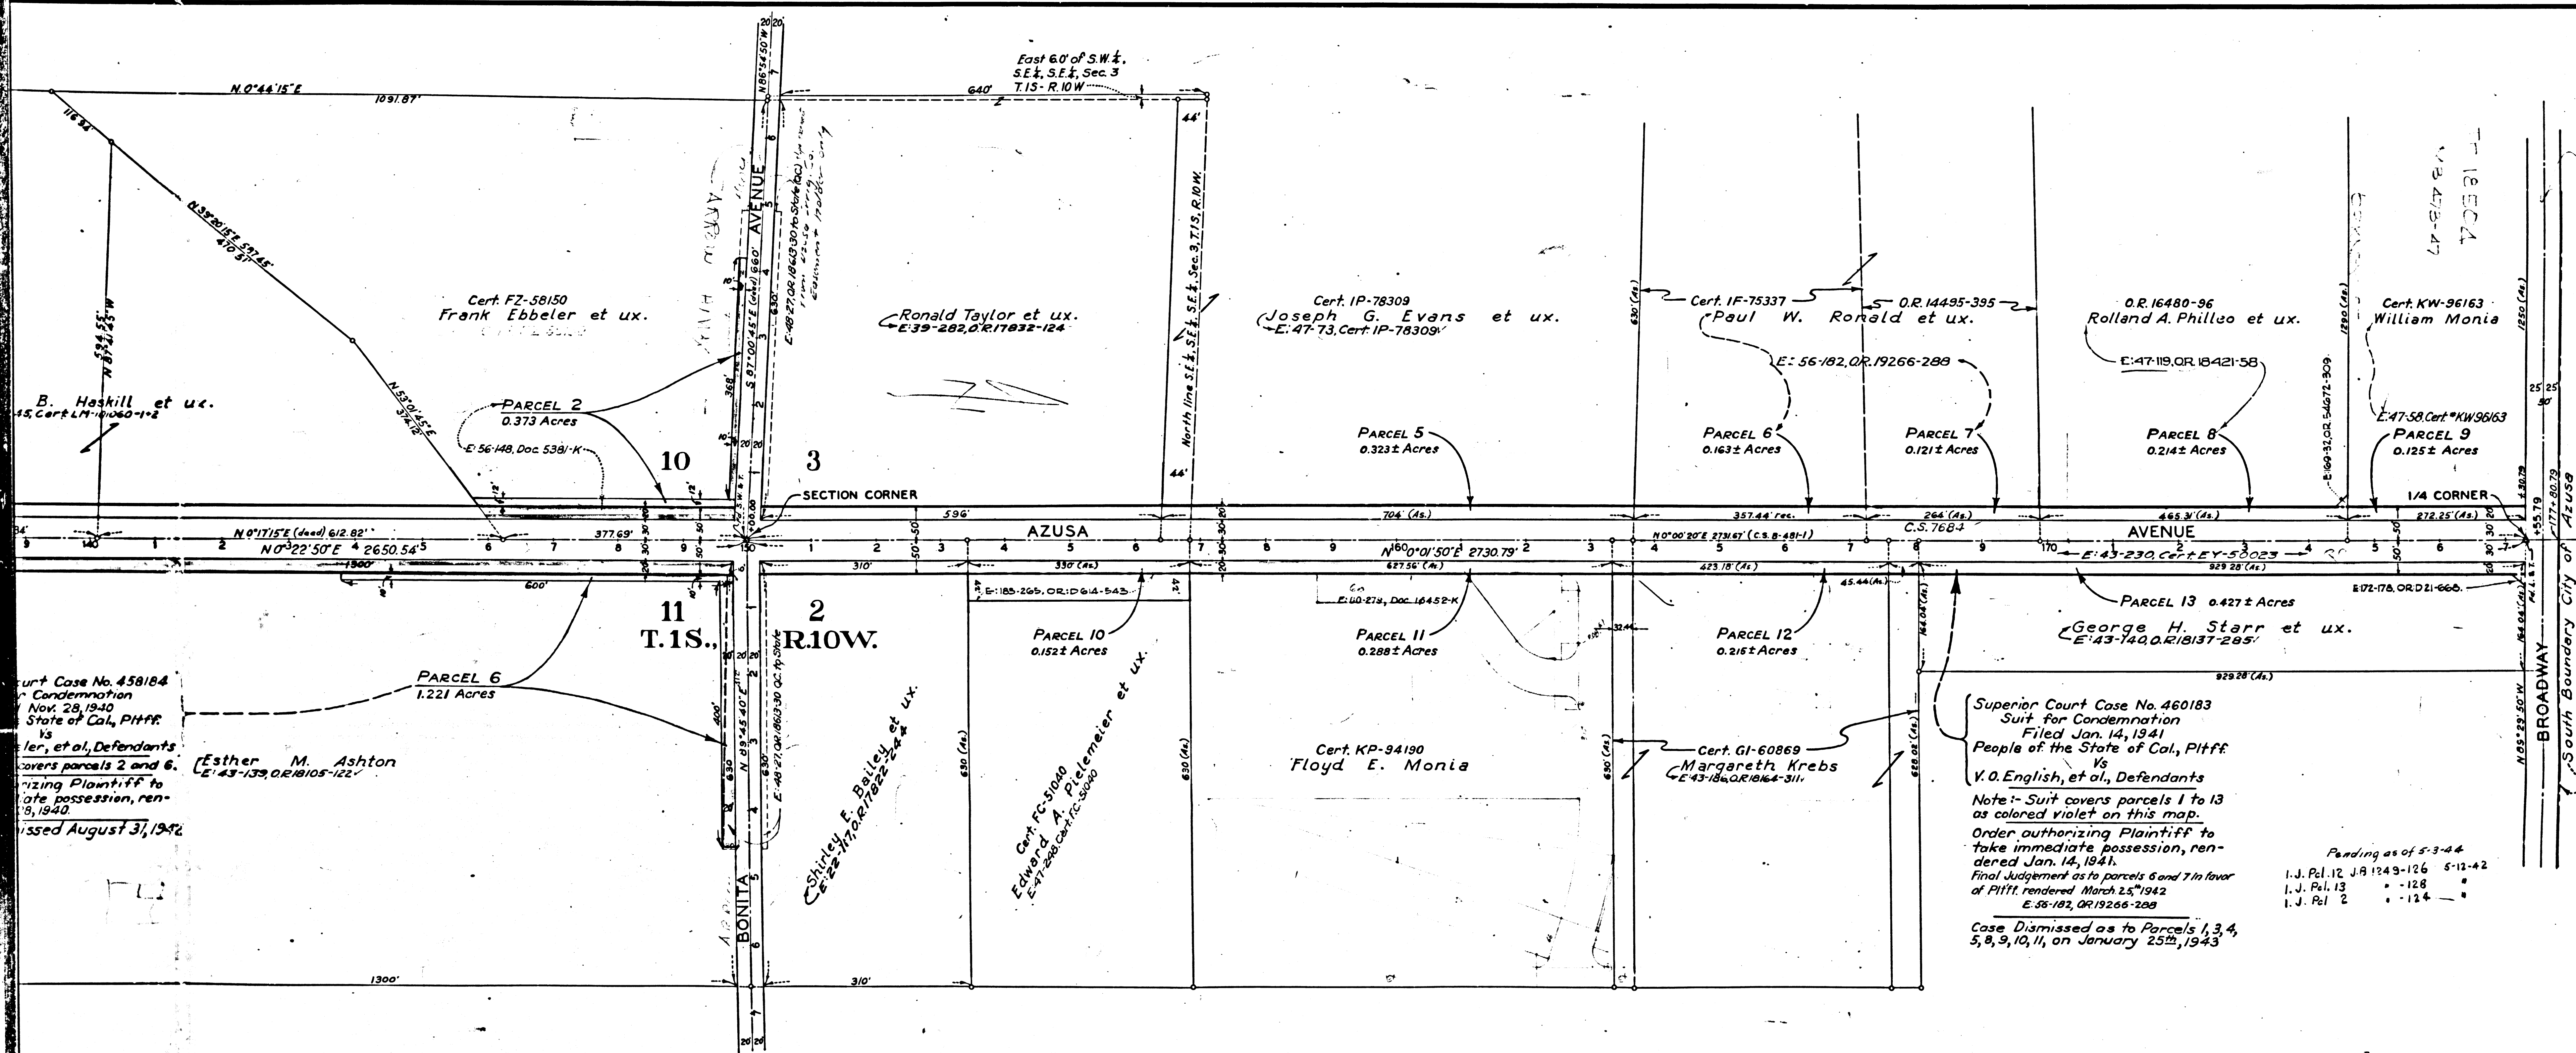

STATE OF CALIFORNIA
DEPARTMENT OF PUBLIC WORKS
DIVISION OF HIGHWAYS

RIGHT OF WAY MAP

ROAD VII-LA-62-D
AZUSA AVENUE
FROM CYPRESS AVE. TO BROADWAY

INDEX 47

SCALE IN FEET
100 0 100 200 300 400
DEC. 1940 NEG. 477

Superior Court Case No. 460183
Suit for Condemnation
Filed Jan. 14, 1941
People of the State of Cal., Plff
vs
V.O. English, et al., Defendants
Note: Suit covers parcels 1 to 13
as colored violet on this map.
Order authorizing Plaintiff to
take immediate possession, ren-
dered Jan. 14, 1941.
Final Judgement as to parcels 6 and 7 in favor
of Plff, rendered March 25, 1942
E. 68-192, OR 19266-220
Case Dismissed as to Parcels 1, 3, 4,
5, 8, 9, 10, 11, on January 25, 1943

F.M. 11549
A2 OF A2