

P. 13 - 24

LOT 38

Joseph R. Bernard et al
E:43-227, Q.R.18279-5

351590

$\in R/W$

~~Q. of Survey~~

LOT 37

FRANCISCA O. JESURUN & LAURA E. BRODERICK 313.57 ACRES

$\Delta = 19^{\circ} 28' 30$
 $R = 2000'$
 $T = 343.21'$
 $L = 679.81'$

$$\begin{aligned}\Delta &= 19^{\circ} 28' 30'' \\ R &= 2000' \\ T &= 343.21' \\ L &= 679.81'\end{aligned}$$

$\Delta = 13^{\circ} 56' 40''$
 $R = 2000'$
 $T = 244.58'$
 $L = 486.75'$

LOS ANGELES BUREAU OF POWER

TRANSMISSION LINE EASEMENT

8.3 LIGHT

333 + 43.17

$\Delta = 13^{\circ} 56' 40''$
 $S = 2000'$

R. = 2000.00
 3-130-131
 40 93
 P. 3
 D.Mr. 999-81

Heirs of Joseph C. Cipes

344-1010

E:93-185 O.R. 30272-346

E:96-15,OR 31143-75(QC)

$L=292.40'$ $\Delta=5^{\circ}29'21''$ $R=3050'$

D.M.B. 4970-280

STATE TO USA 152-2640

E:100-46; O.R. 33153-50

Existing 50' R/W?

STATE TO USA: 350
E-152-264, OR 55053-83

E: 93-70, O.R. 29691-17.

COMPRO

20.67 E.C.

$$\frac{347.9556}{347.8830} \text{ E.C.}$$

N 56° 21' 37" E.


1067.40

E:69-103.

577°17'35"E.

60016
Fd. N. in plug in Z.I.P.

Fd. N. in plug in 2nd I.P.
W. line Durfee Rd.

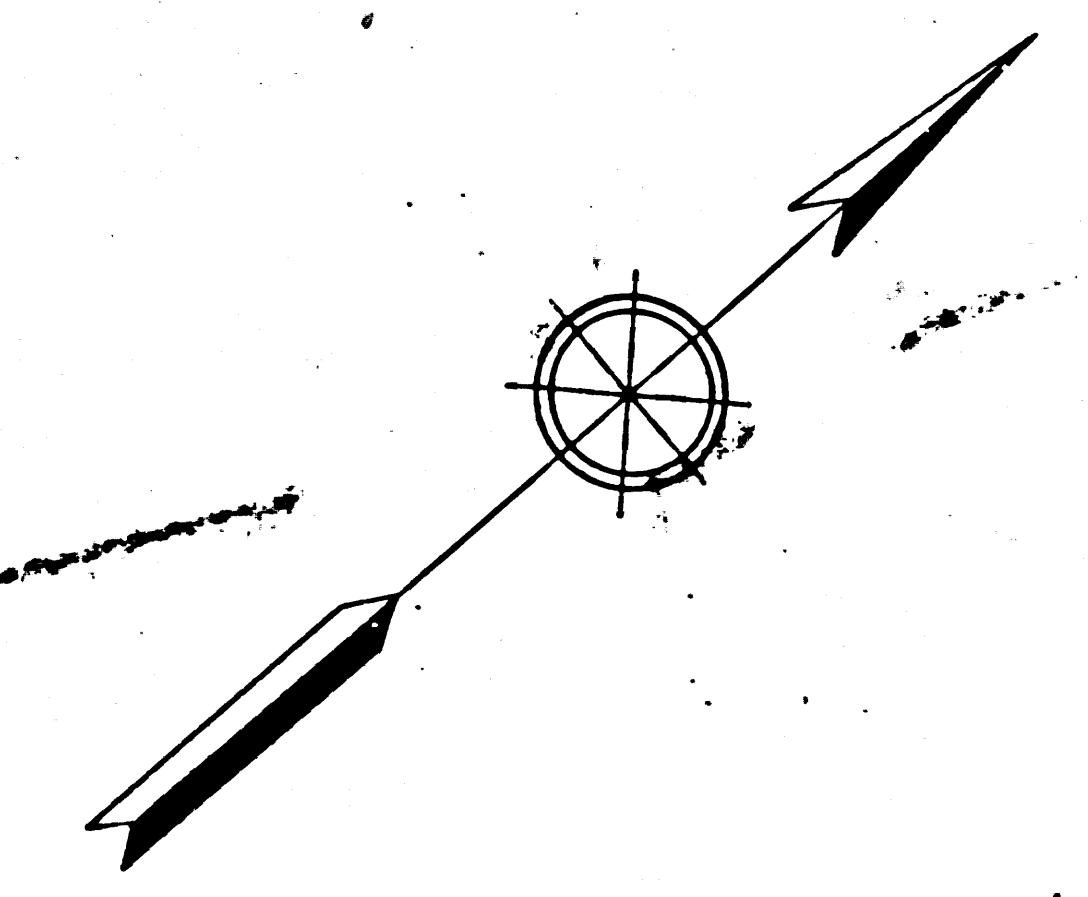

	F.M.	1	1	5	5	1	-	2	
	A	1		OF		A	2		

DIST.	COUNTY	ROUTE	SEC.	SHEET
VII	L.A.	168	B	2

APPROVED: _____

DIST. ENGR. DIV. VII


Date, _____

STATE OF CALIFORNIA
DEPARTMENT OF PUBLIC WORKS
DIVISION OF HIGHWAYS


RIGHT OF WAY MAP

ROAD VII-L.A.-168-B.

FROM
BEVERLY BOULEVARD
TO
2000 FT. SO. OF SYPHON ROAD

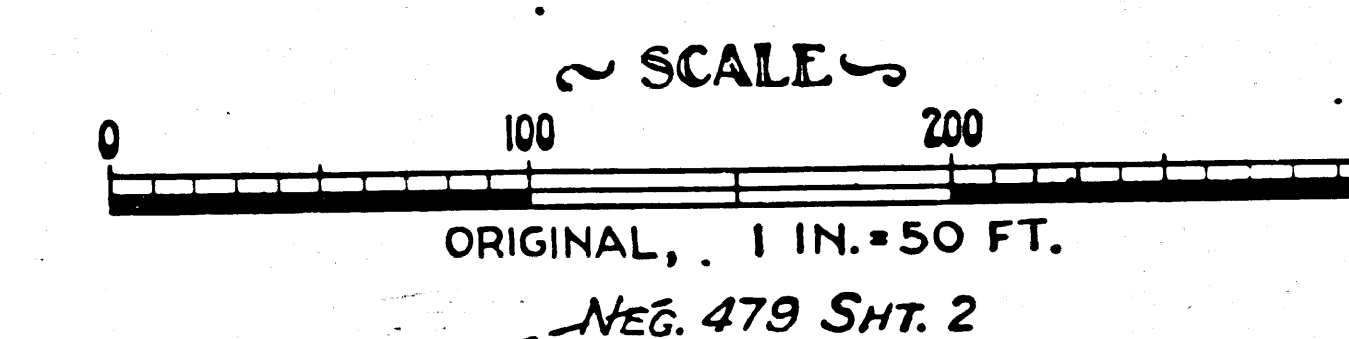

INDEX 36-37

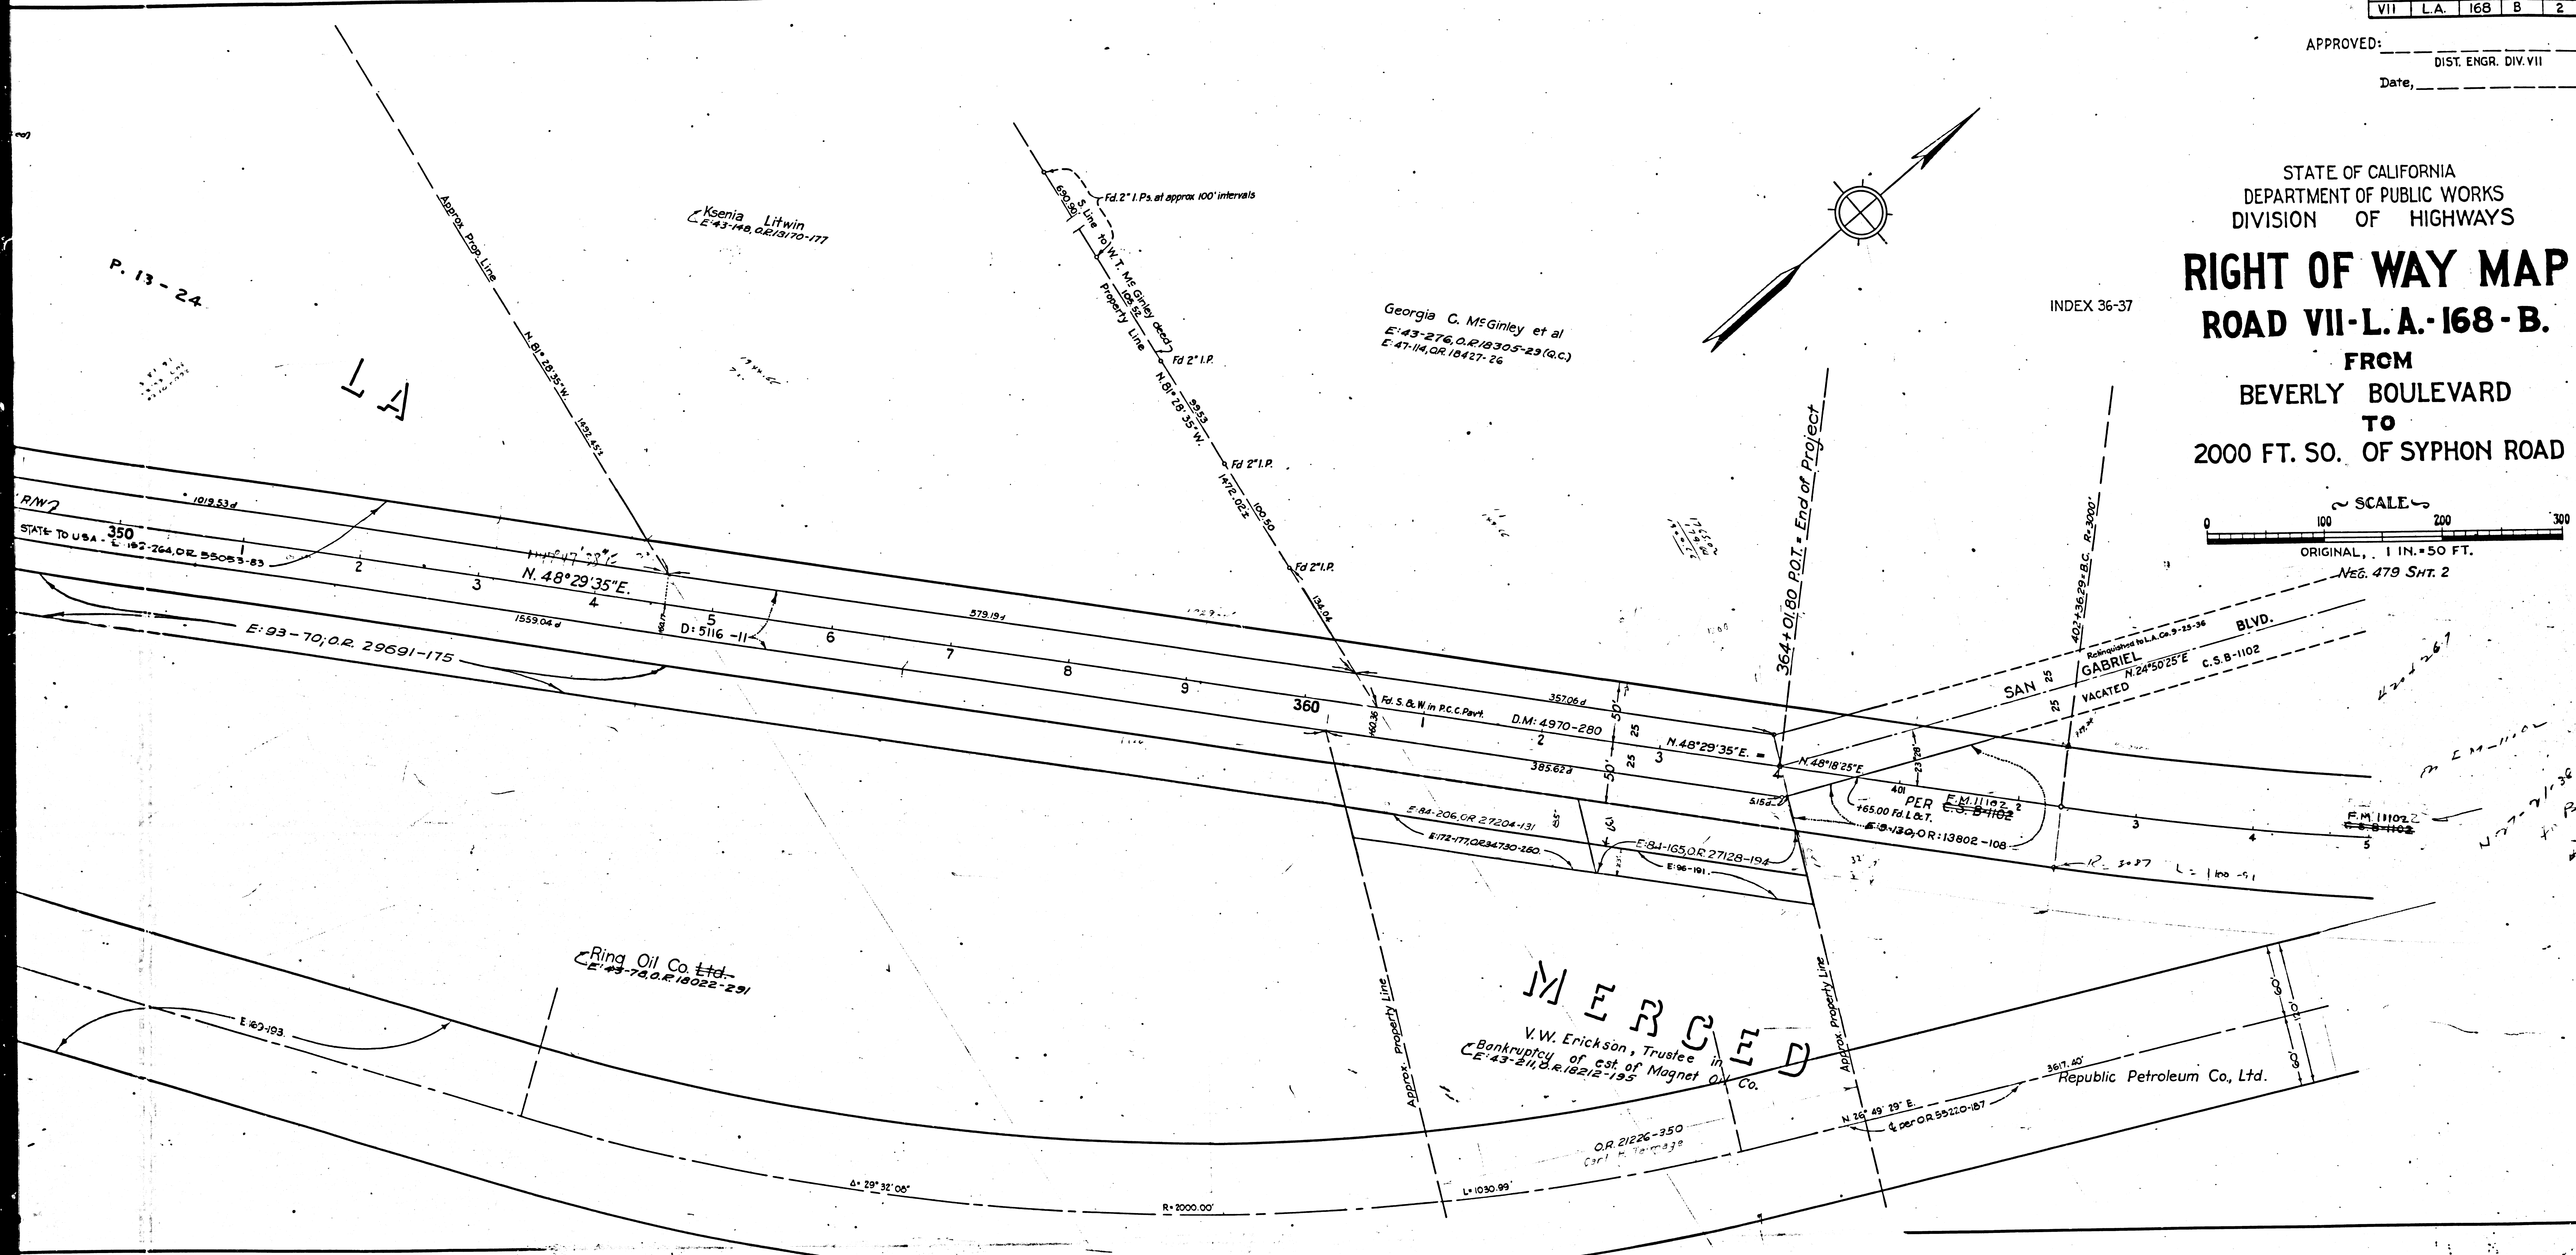

F.M.	11551-2
A2	OF A2