



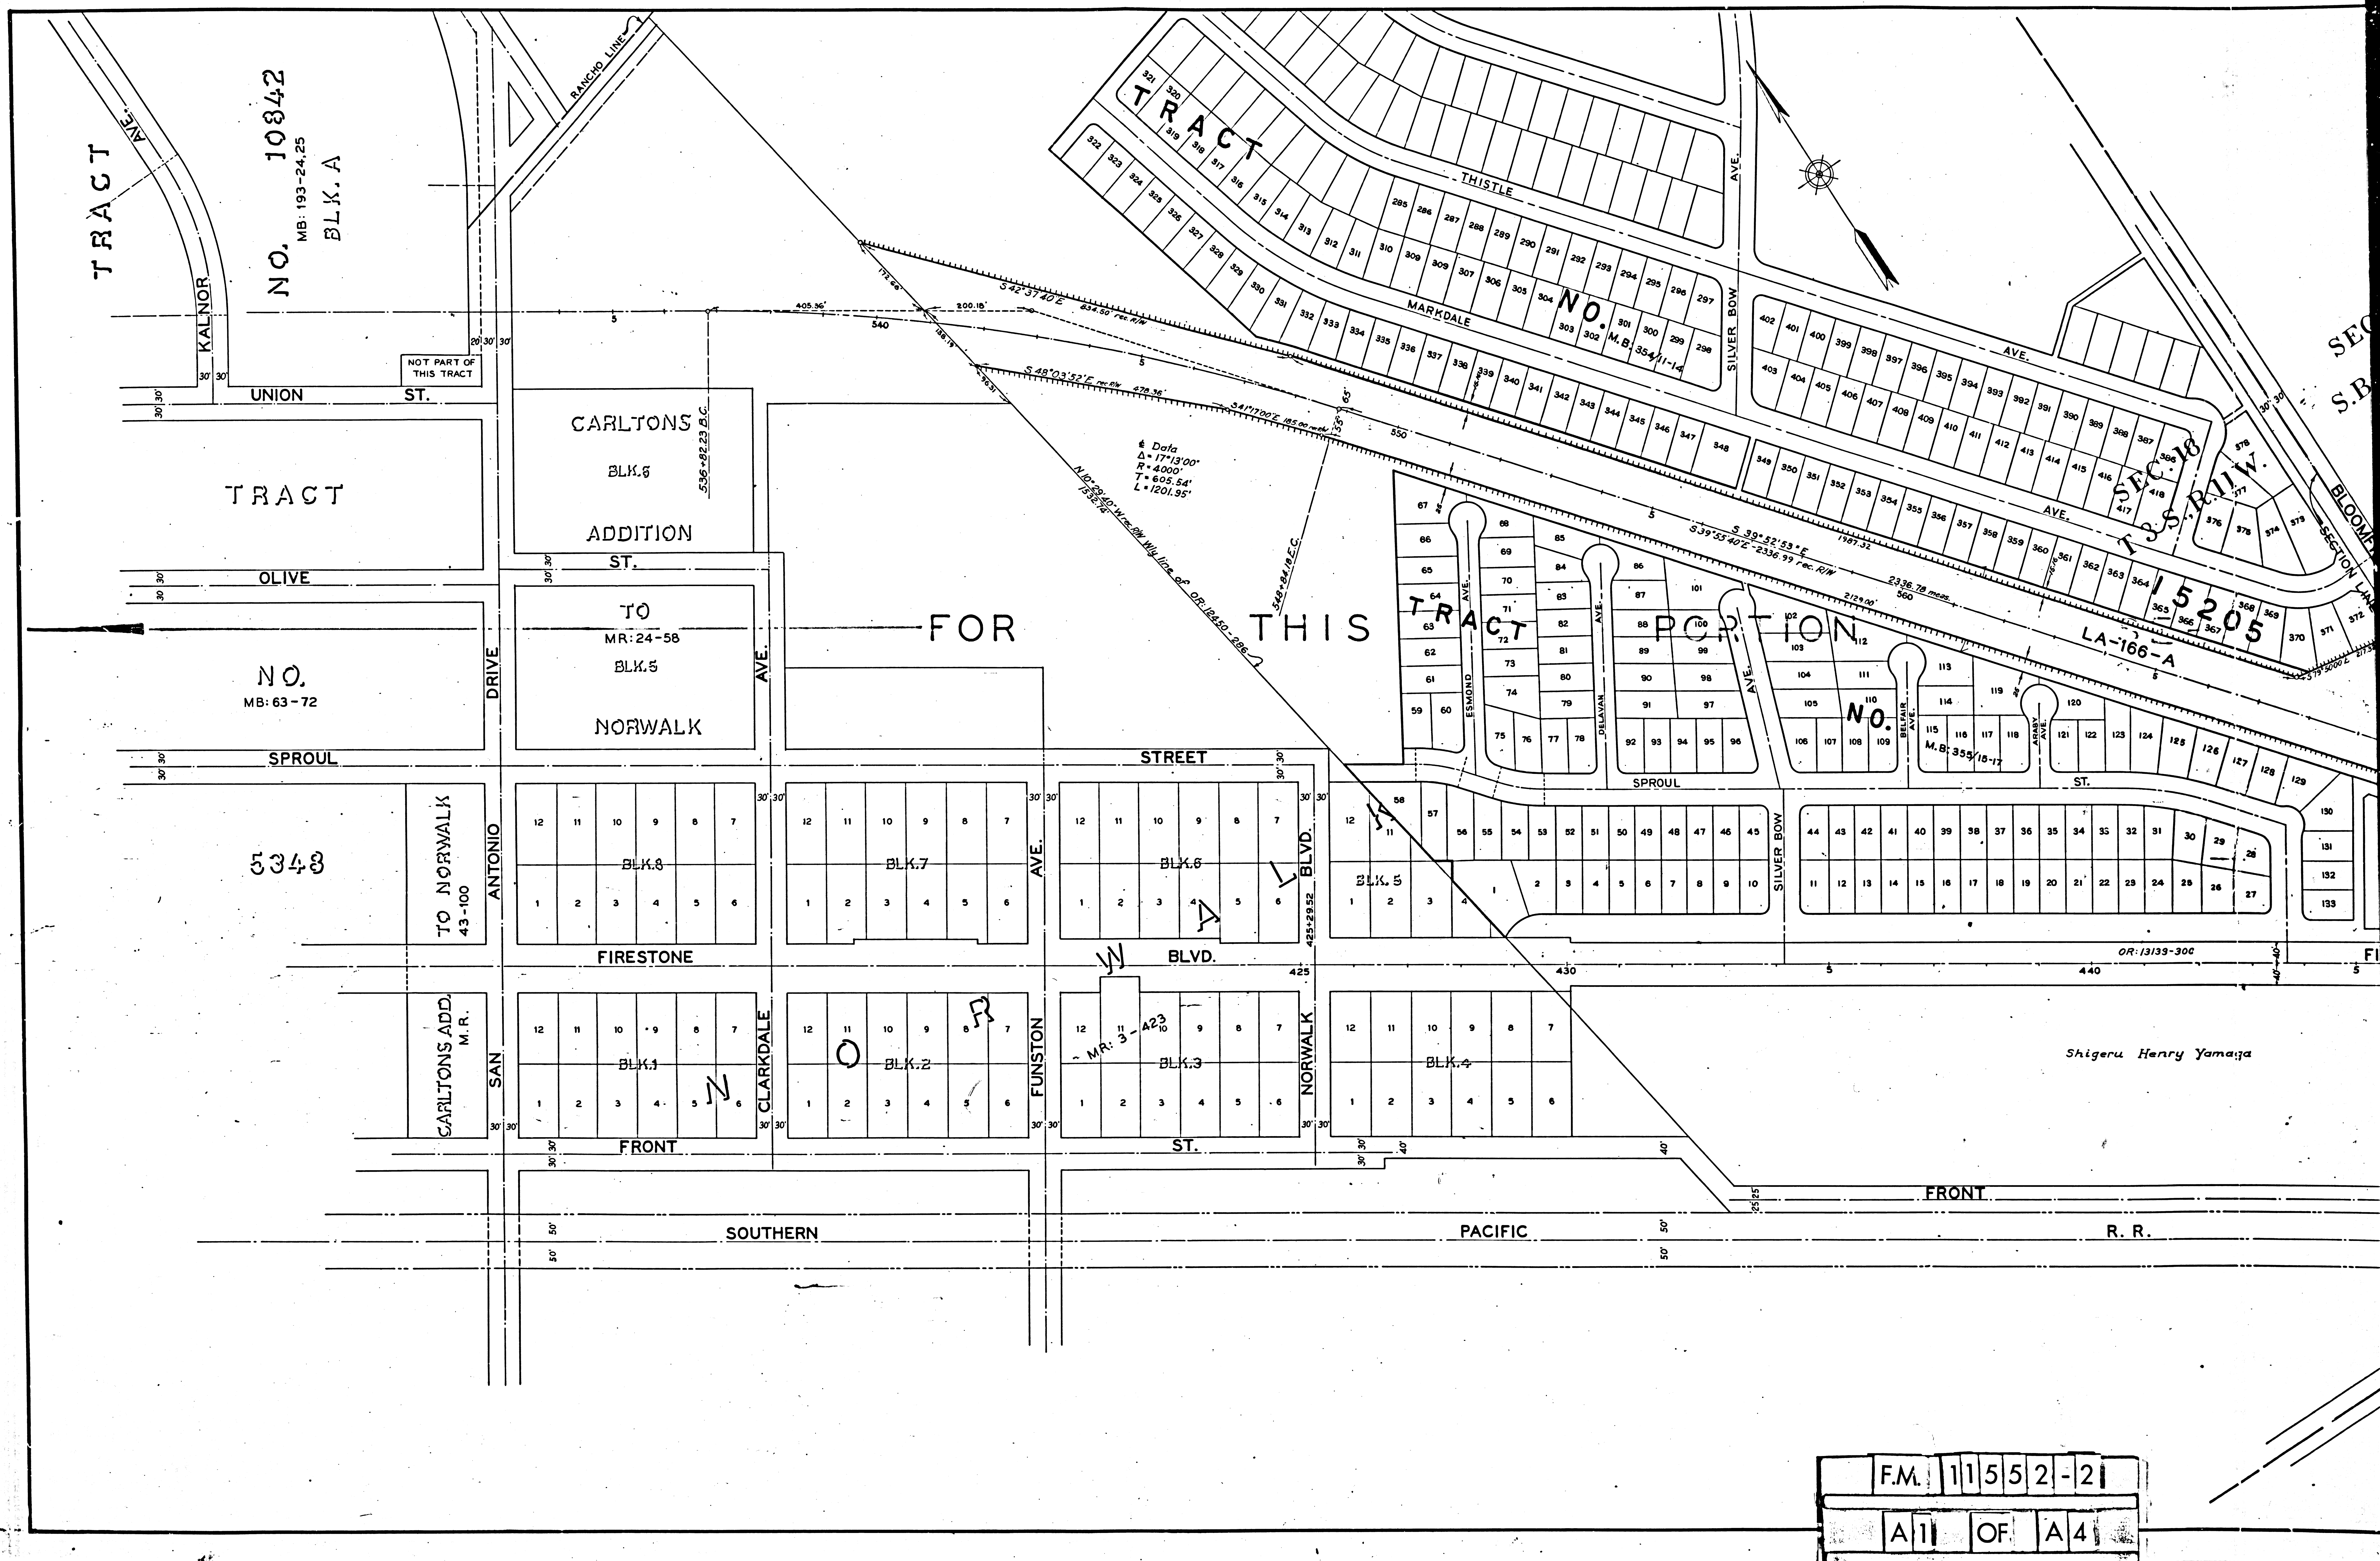

RANCHO

NOTE

All distances and bearings South of Rosecrans Avenue are based on record R/W bearing (89°30'30"E) and record R/W distances of the center line of said avenue and are also based on the bearing of S57°08'05"E of the center line of Firestone Blvd.

 

H O

TRACT
No. 6234
MB 69-55.56

L O S

COYOTES

SEC. 21
S.B.B. & M.

SEC. 20
T.3 S. R.11 W.

TRACT

Edward M. Loftus et al

Margarito Veyna

Lyle W. Shryock et al

Joe De Marco et ux

Casimir A. Brenier et al

Mary Ravera

OUTER STATE HWY MAP-BK. C-6-7

FIRESTONE

BLVD.

BLVD.

OUTER FIRESTONE FREEWAY DRIVE

Leona Thelma Meyer et al

Margarito Veyna et ux

Lyle W. Shryock et al

Joe De Marco et ux

Mary Ravera

LOT A

CARMENITA

SOUTHERN


R. R.

LOT C

FM 11552-21

A3 OF A4

NO.
MB 160

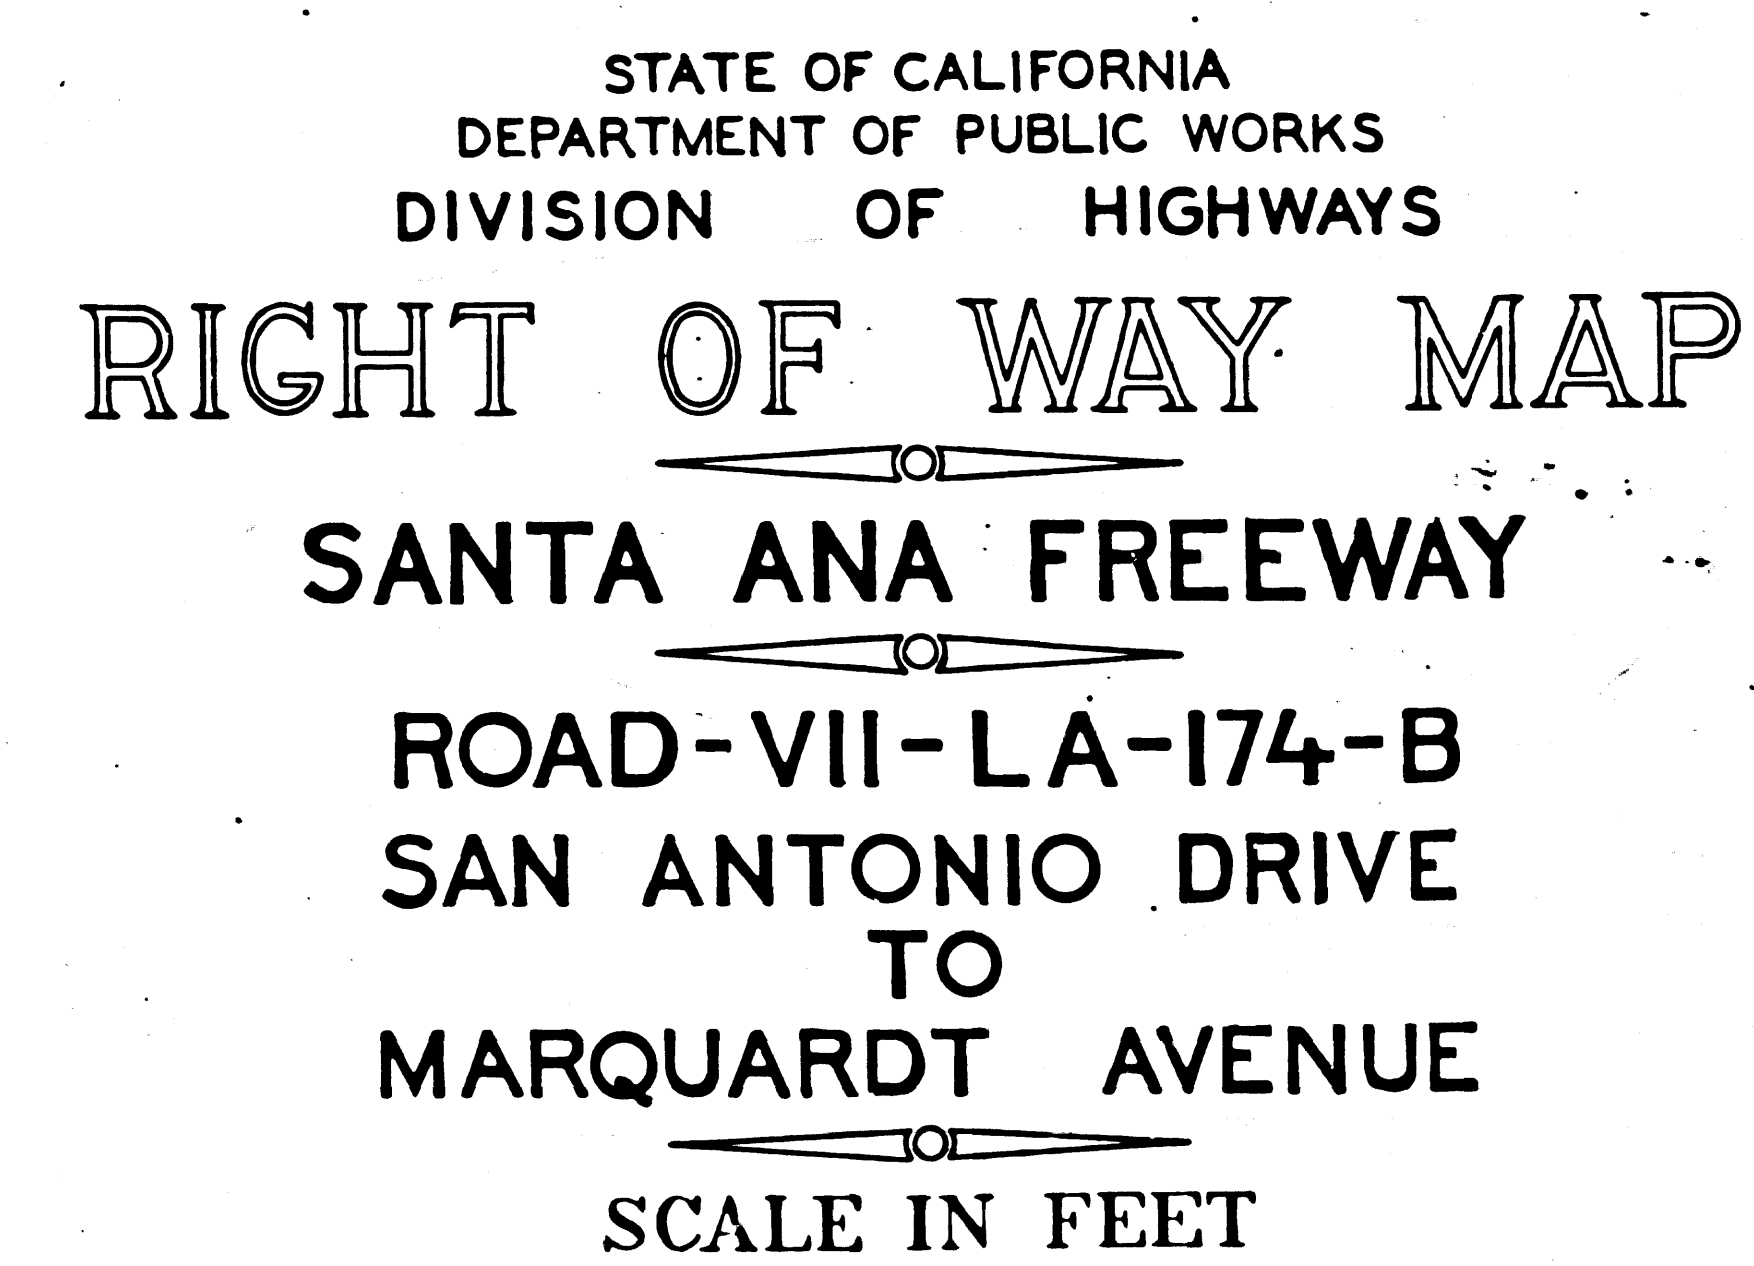

JUNE - 1941

✓NEG. 480 SHT. 2
INDEX 33 & 34

F.M.	1	1	5	5	2	-	2
------	---	---	---	---	---	---	---

A 4 OF A 4