


44-38861-15

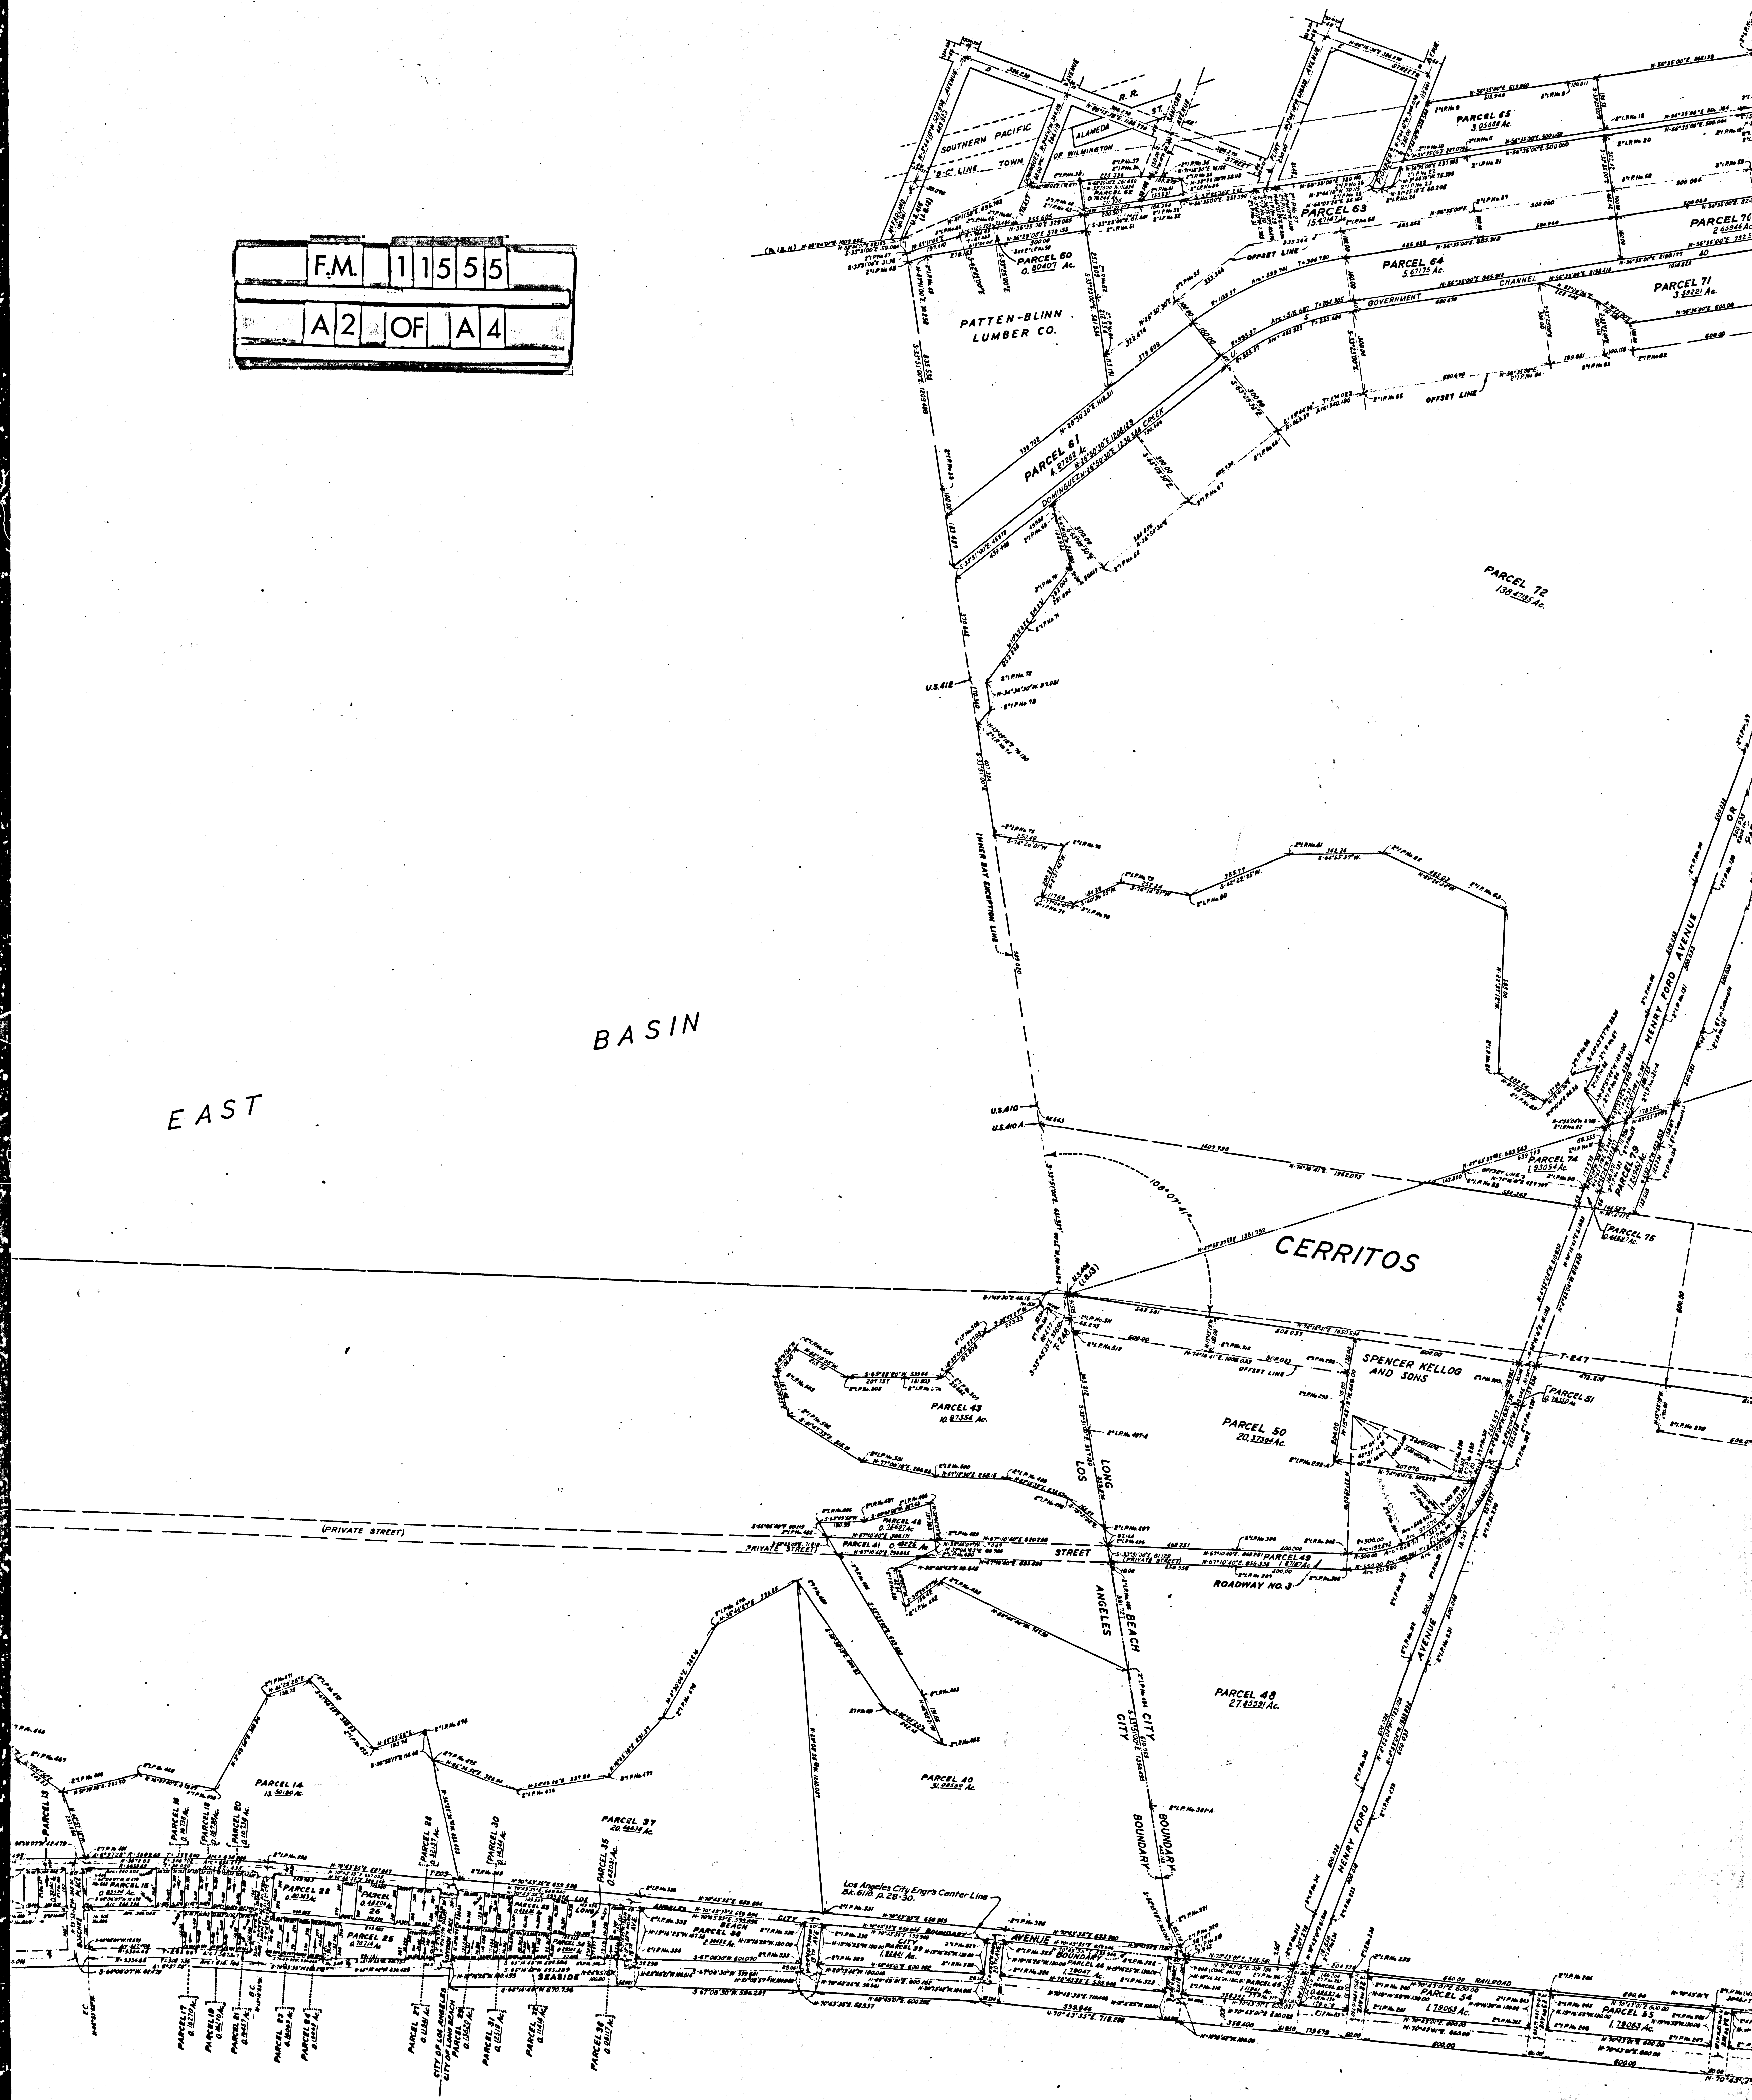

F.M. 11555
A2 OF A4





FORD
MOTOR CO.
PROPERTY

SOUTHERN CALIFORNIA EDISON CO.
(Including 100' Easement)


CHANNEL

TURNING
BASIN

ENTRANCE CHANNEL

CHANNEL

F.M. 11555
A4 OF A4

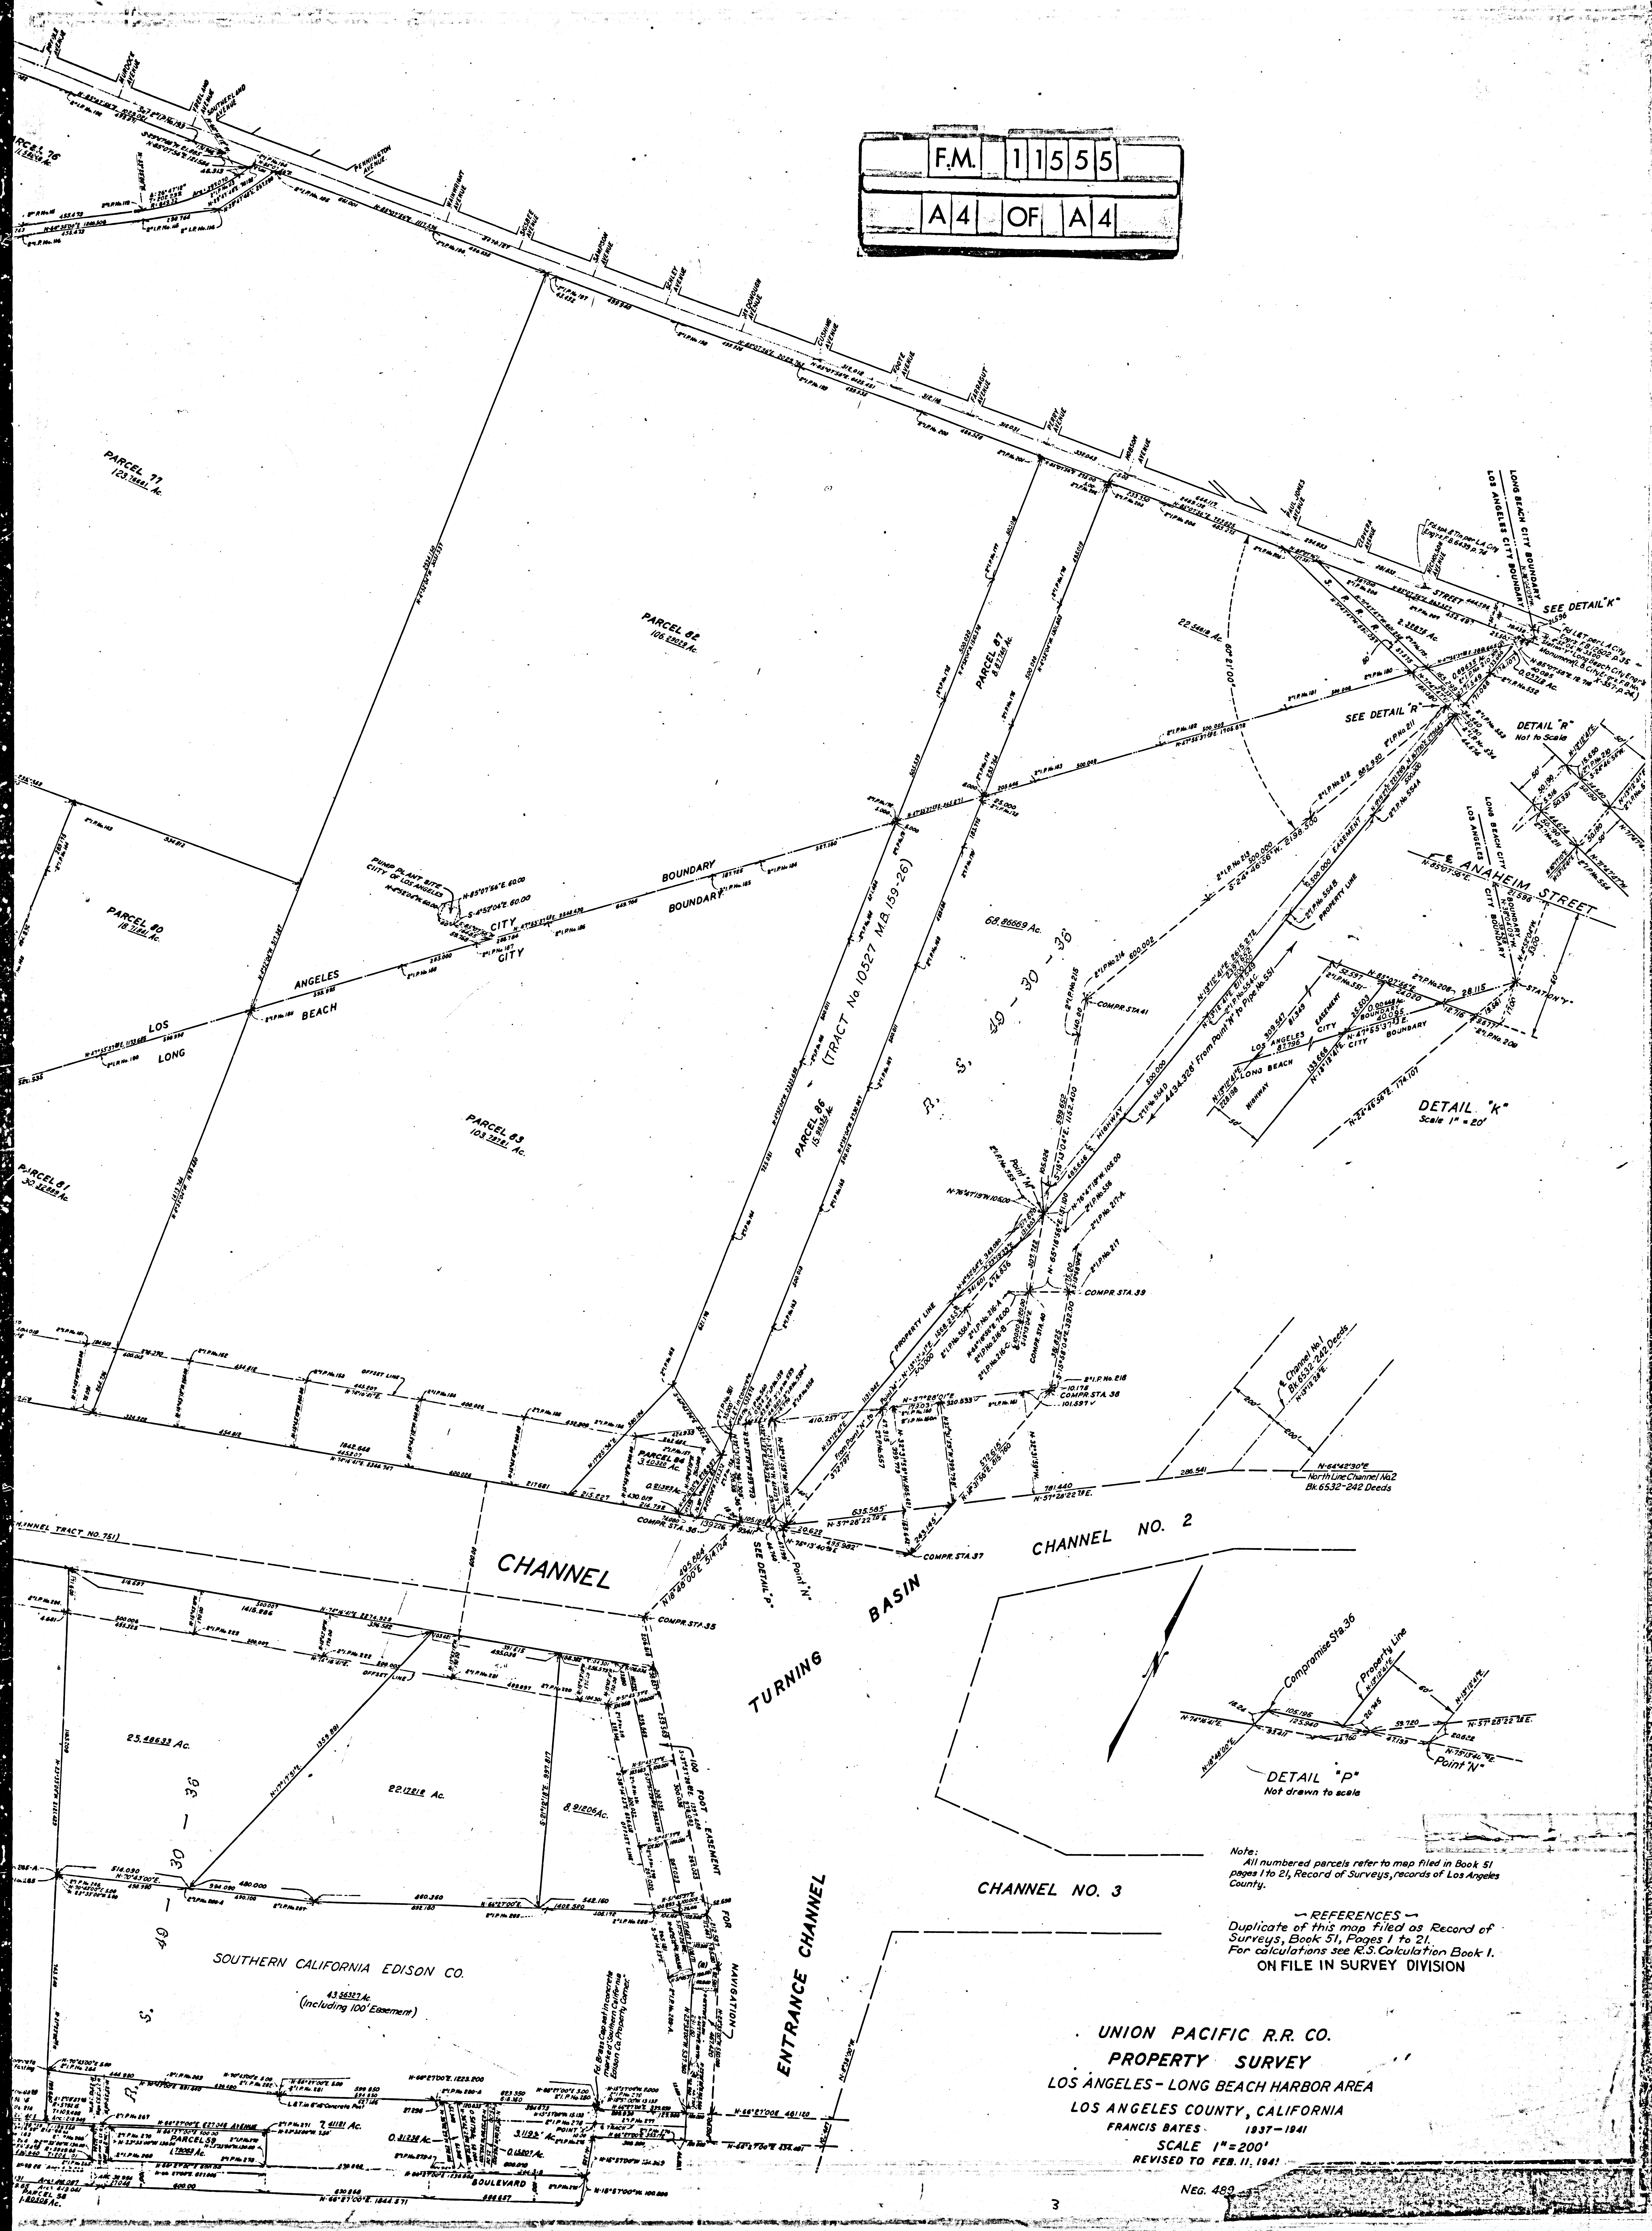

Note:
All numbered parcels refer to map filed in Book 51
pages 1 to 21, Record of Surveys, records of Los Angeles
County.

REFERENCES
Duplicate of this map filed as Record of
Surveys, Book 51, Pages 1 to 21.
For calculations see C.S. Calculation Book I.
ON FILE IN SURVEY DIVISION

UNION PACIFIC R.R. CO.
PROPERTY SURVEY
LOS ANGELES-LONG BEACH HARBOR AREA
LOS ANGELES COUNTY, CALIFORNIA
FRANCIS BATES 1937-1941
SCALE 1"=200'
REVISED TO FEB. 11, 1941

NEG. 489