


bs-1225

bs-1225

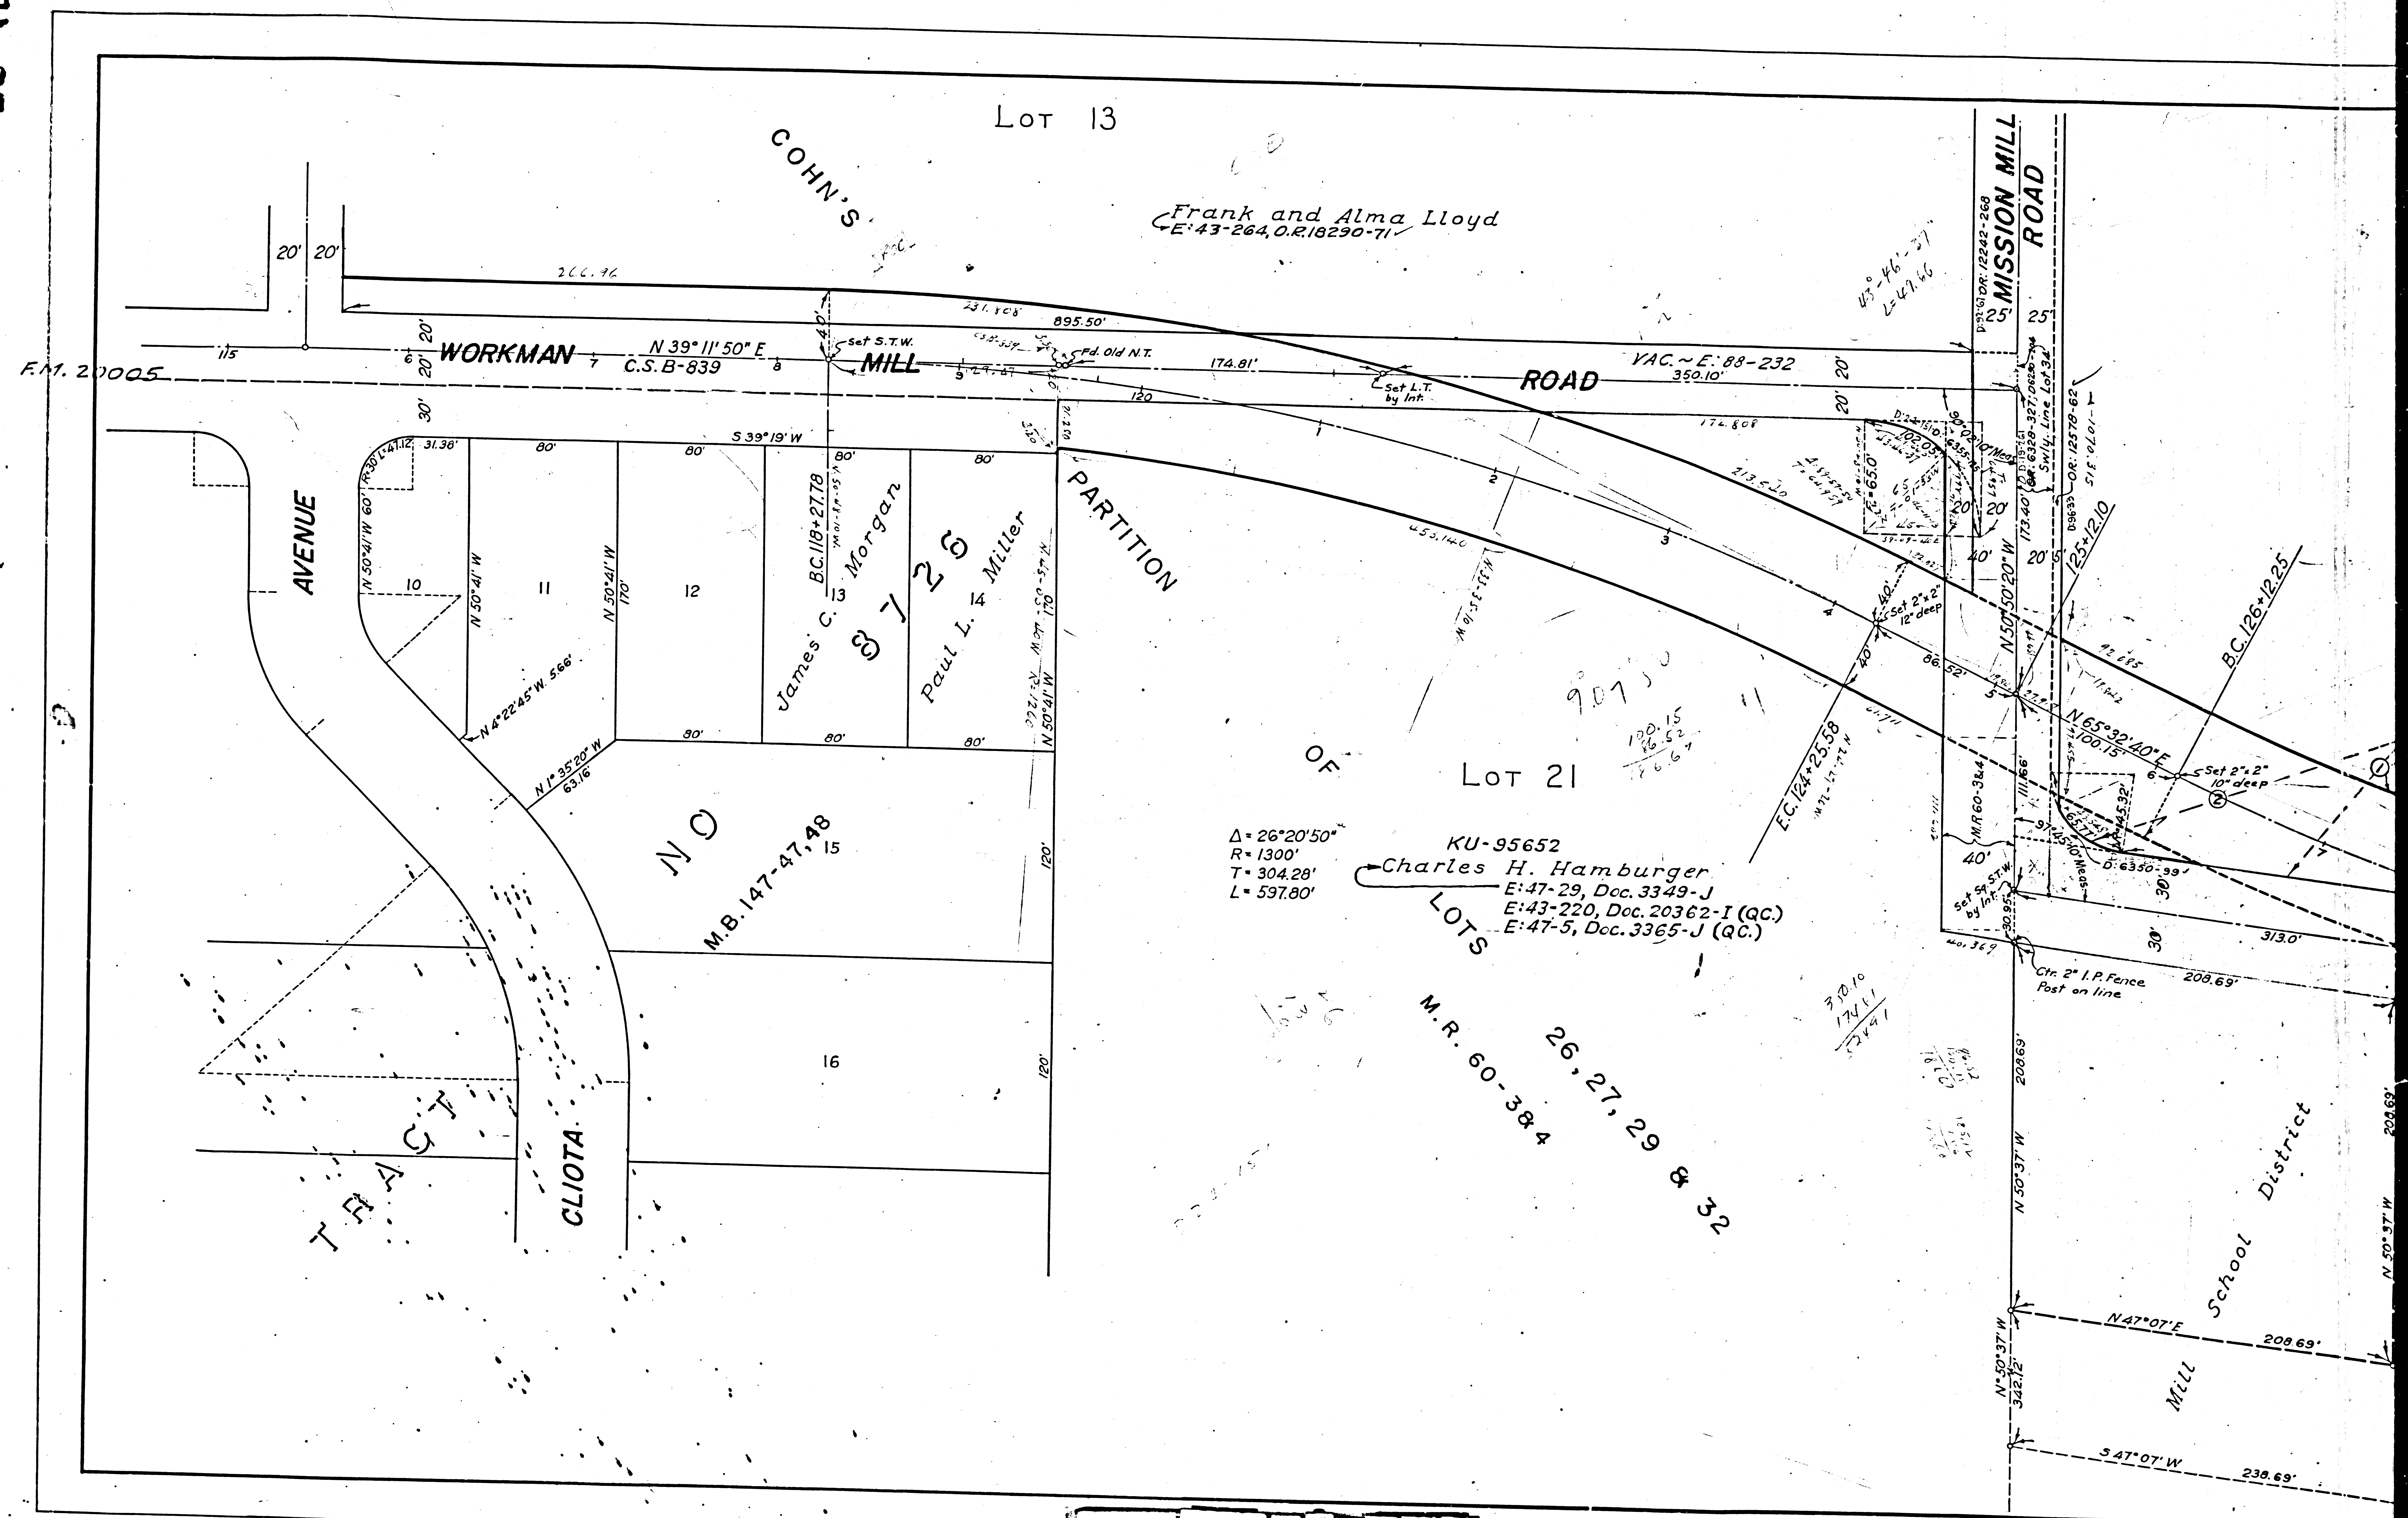


F.M.	11	65	2
A1	OF	A2	

STATE OF CALIFORNIA
DEPARTMENT OF PUBLIC WORKS
DIVISION OF HIGHWAYS

RIGHT OF WAY MAP

ROAD VII - LA 170 - B
WORKMAN MILL ROAD
2 MILES NE. OF WHITTIER BLVD.

Scale in Feet

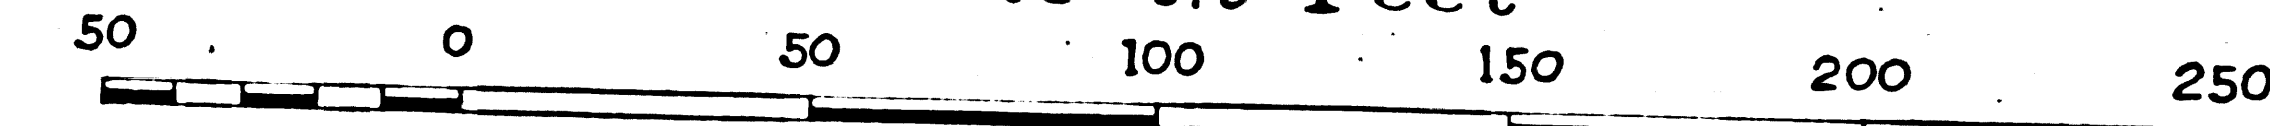

MAY-1940

NEG. 490

INDEX 37

$\Delta = 18^{\circ}37'50''$
 $R = 1500'$
 $T = 246.05'$
 $L = 487.75'$

Lot 34.

Partition of Rancho Paso de Bartolo
Deeds 999 - 81 to 93

Menotti J. Sormano
E: 22-2490, R: 18005-127

Lucy F. Lapworth
E: 43-292, O: R: 18257-317

Lot "T"

N O
M.B. 31-43

TRACT

F.M. 11652

A 2 OF A 2