




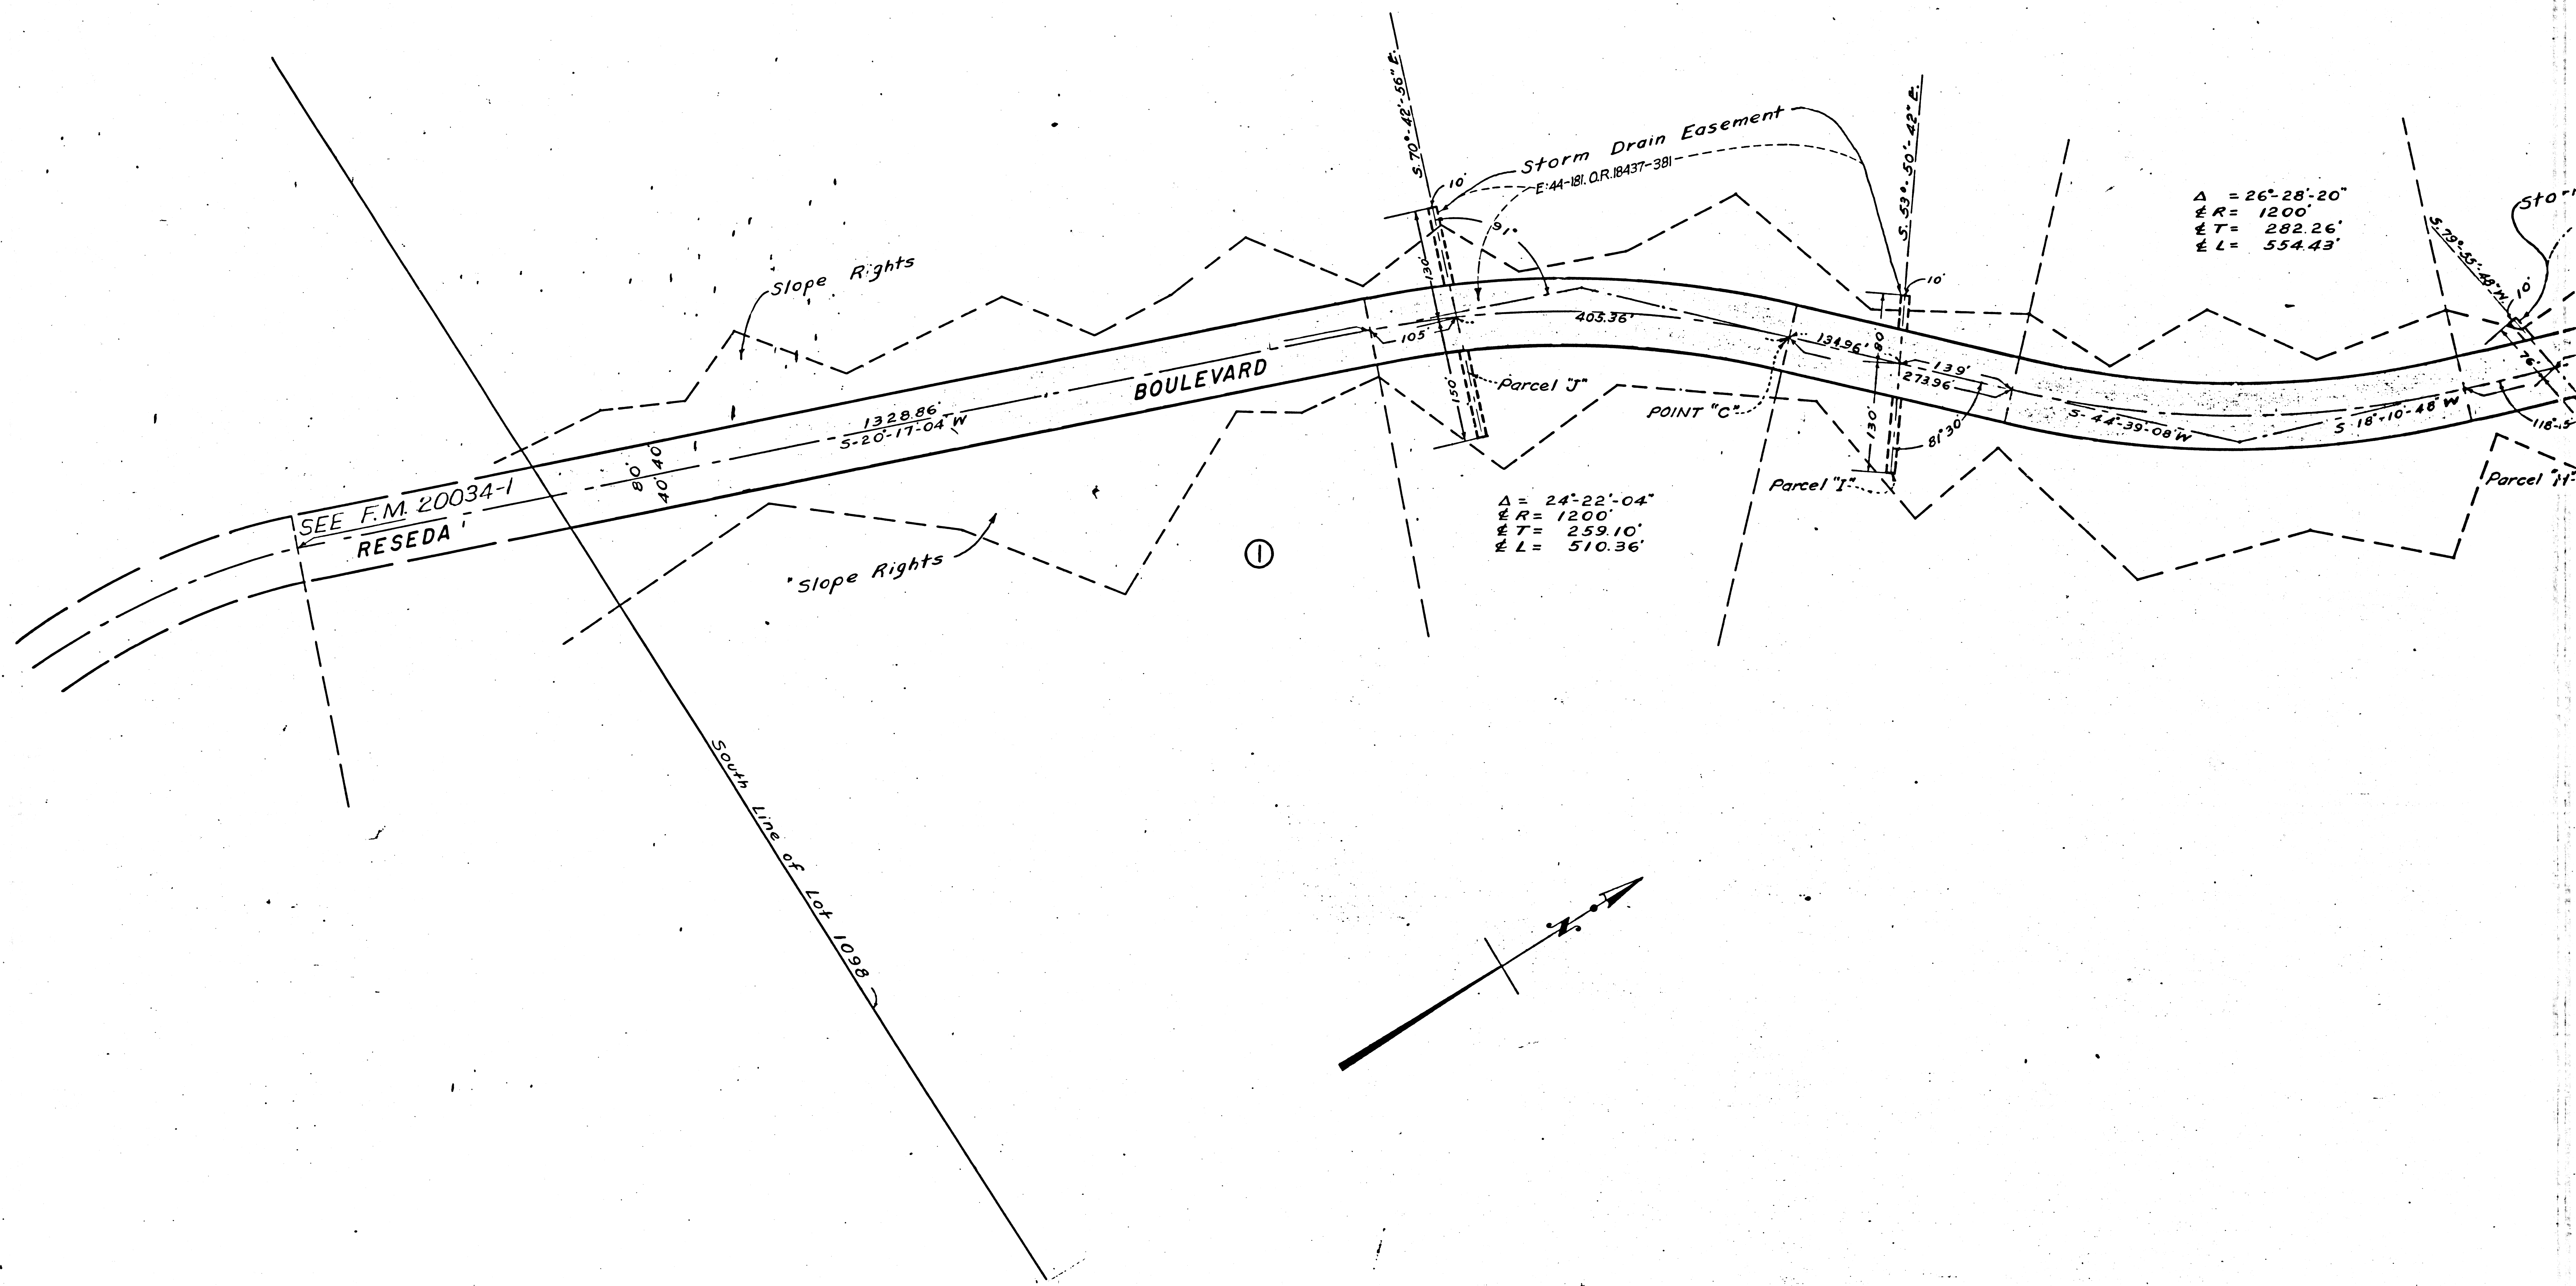

F.M.	11653-3
A1 OF A3	

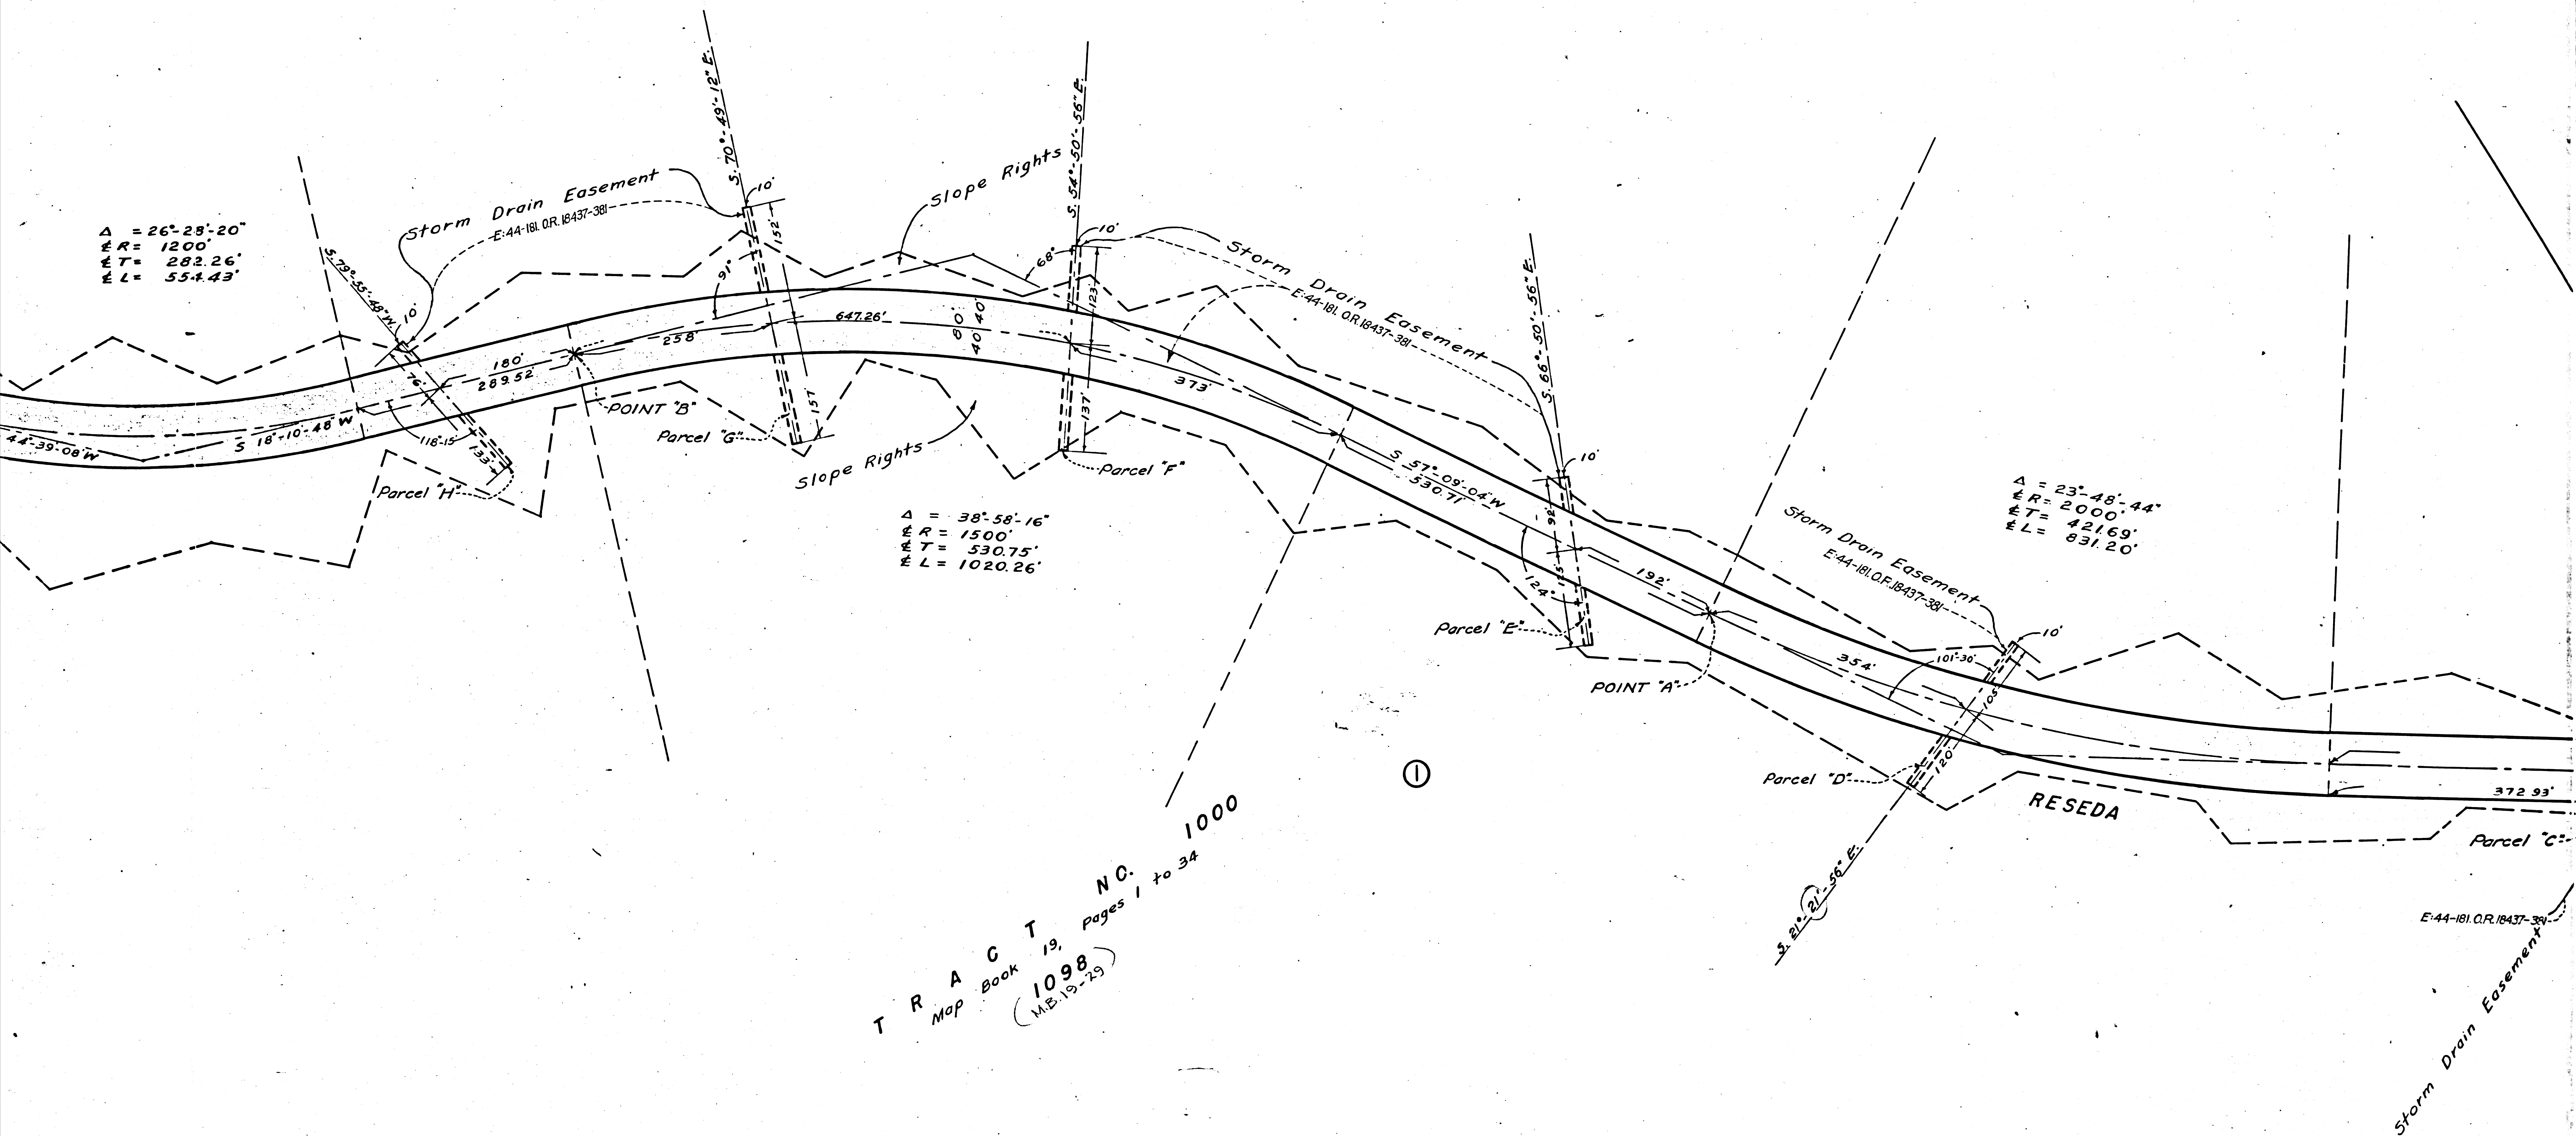

5A 5012

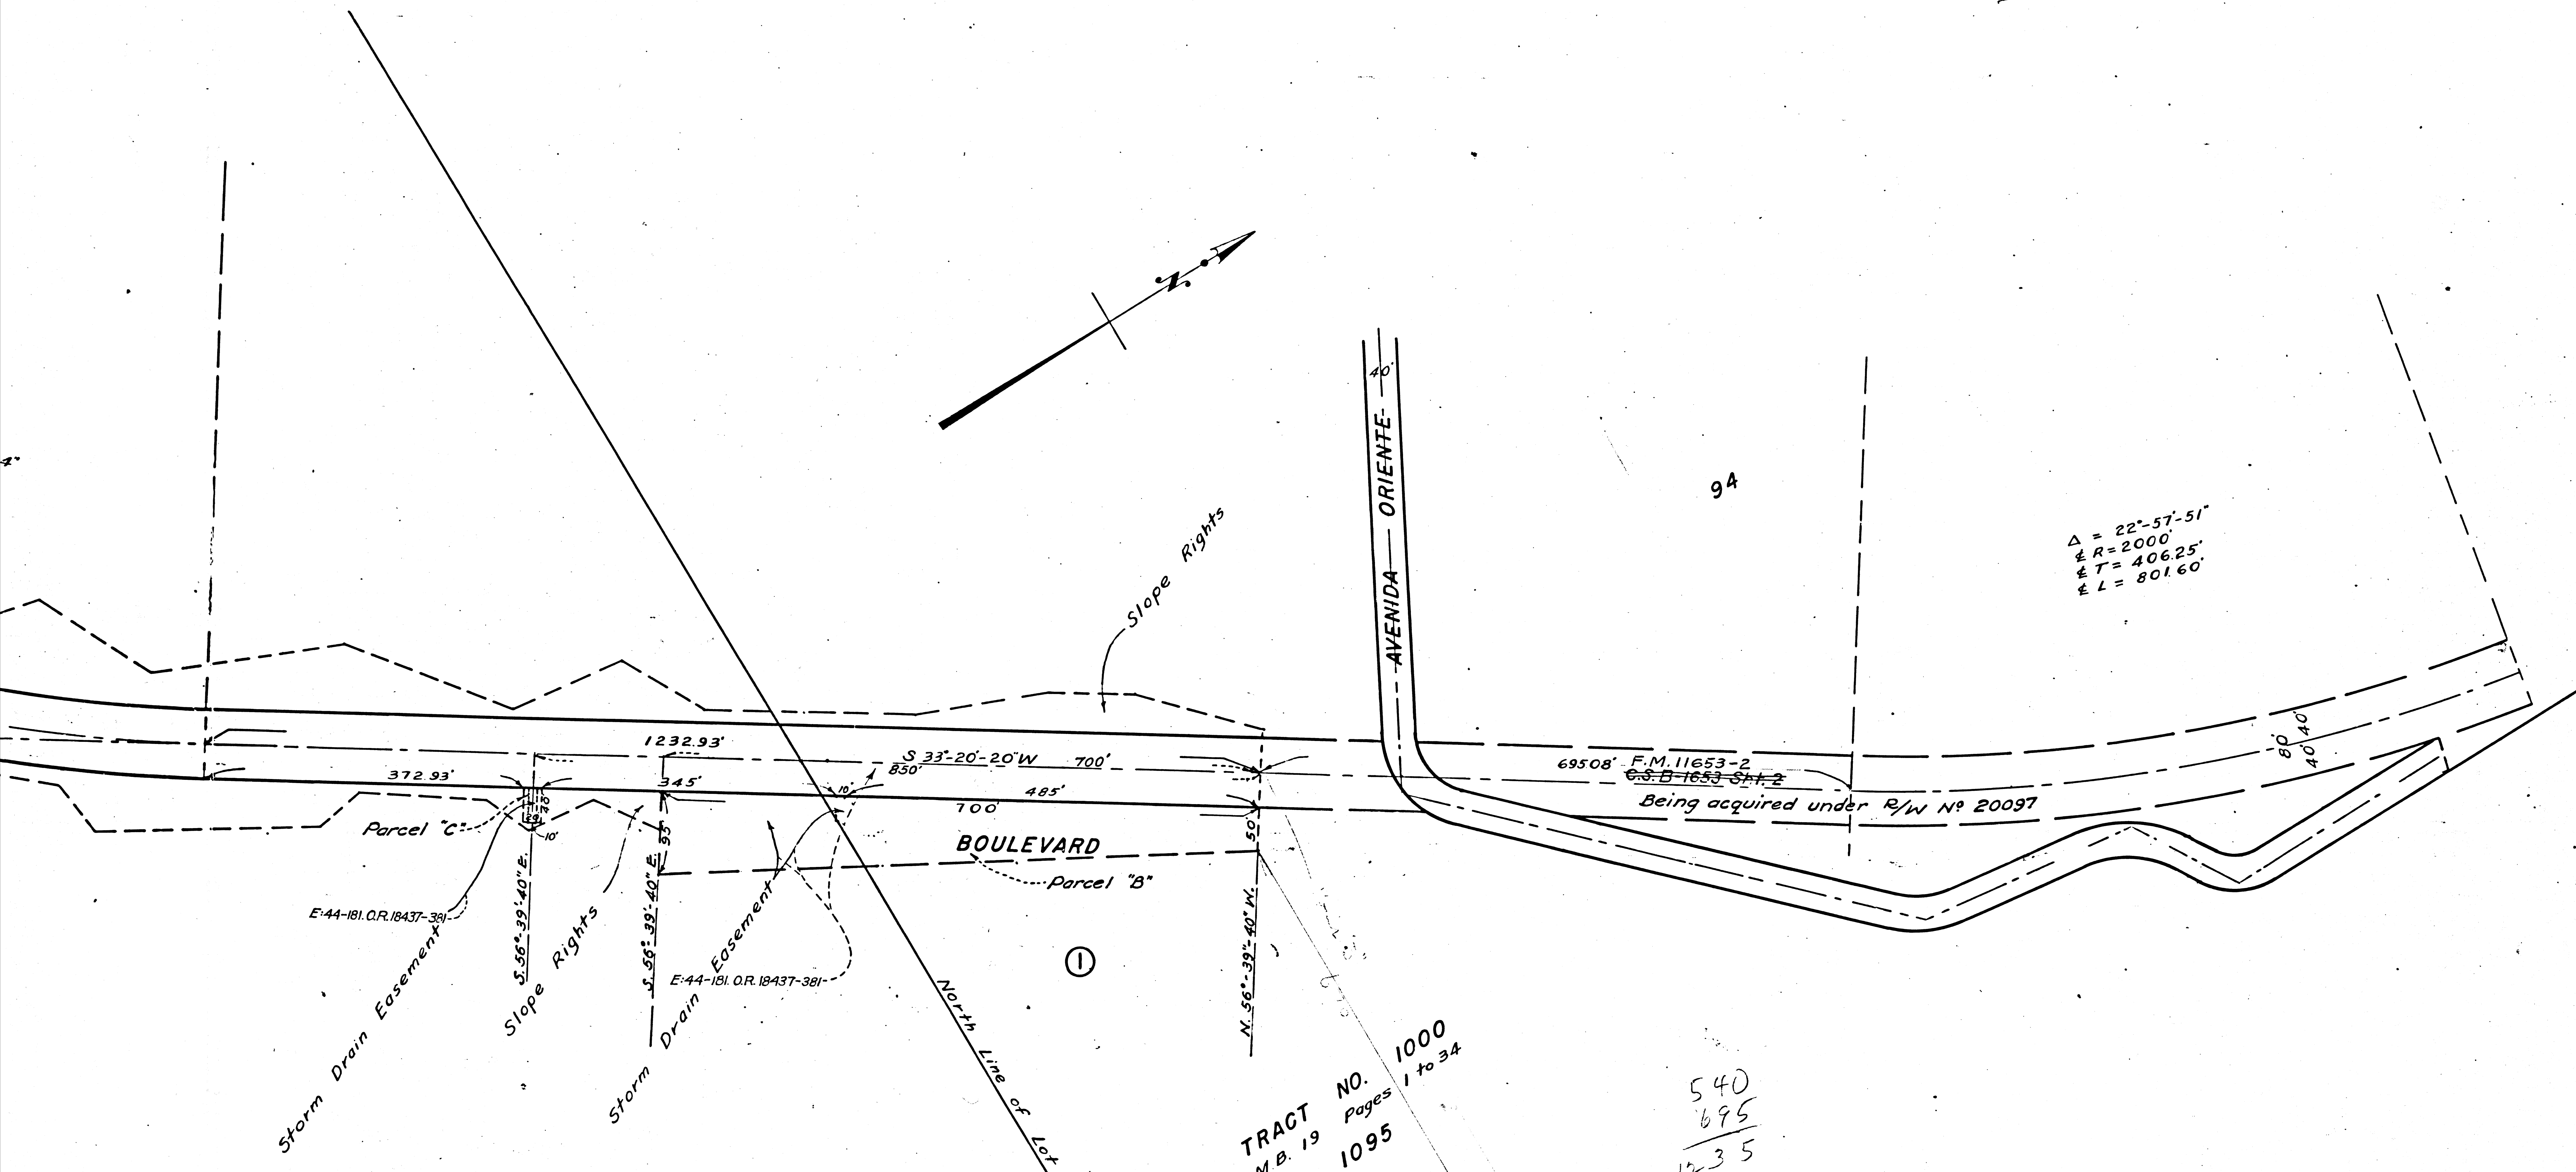

$\Delta = 22^{\circ}57'51''$
 $\pm R = 2000'$
 $\pm T = 406.25'$
 $\pm L = 801.60'$

TRACT NO. 1000
M.B. 19 Pages 1 to 34
1095

540
695
1235

TO BE RETURNED TO THE CITY ENGINEER FOR FILING
NEG. 491 SHT. 3 INDEX-57

Right of Way No. 20155 Improvement of
RESEDA BLVD. (Proposed) 6440' S. of Tarrant Dr. To
12780 S. of Tarrant Dr. In Connection With Reseda Bl. &
Ventura Blvd. to Santa Monica Conductor No. 14.0.52442
Calk's File Dist. Map No. 1003 Div. Index 1003
Sewers/Storm Drains required 19 By
Site Traced Calk's Speights Cld
Submitted July 16, 1940, Div. Eng. [Signature]
Submitted August 2, 1940 Deputy Eng. [Signature]
Approved Aug. 2, 1940 City Engineer [Signature]

R/W 20155

F.M. 11653-3
A 3 OF A 3