


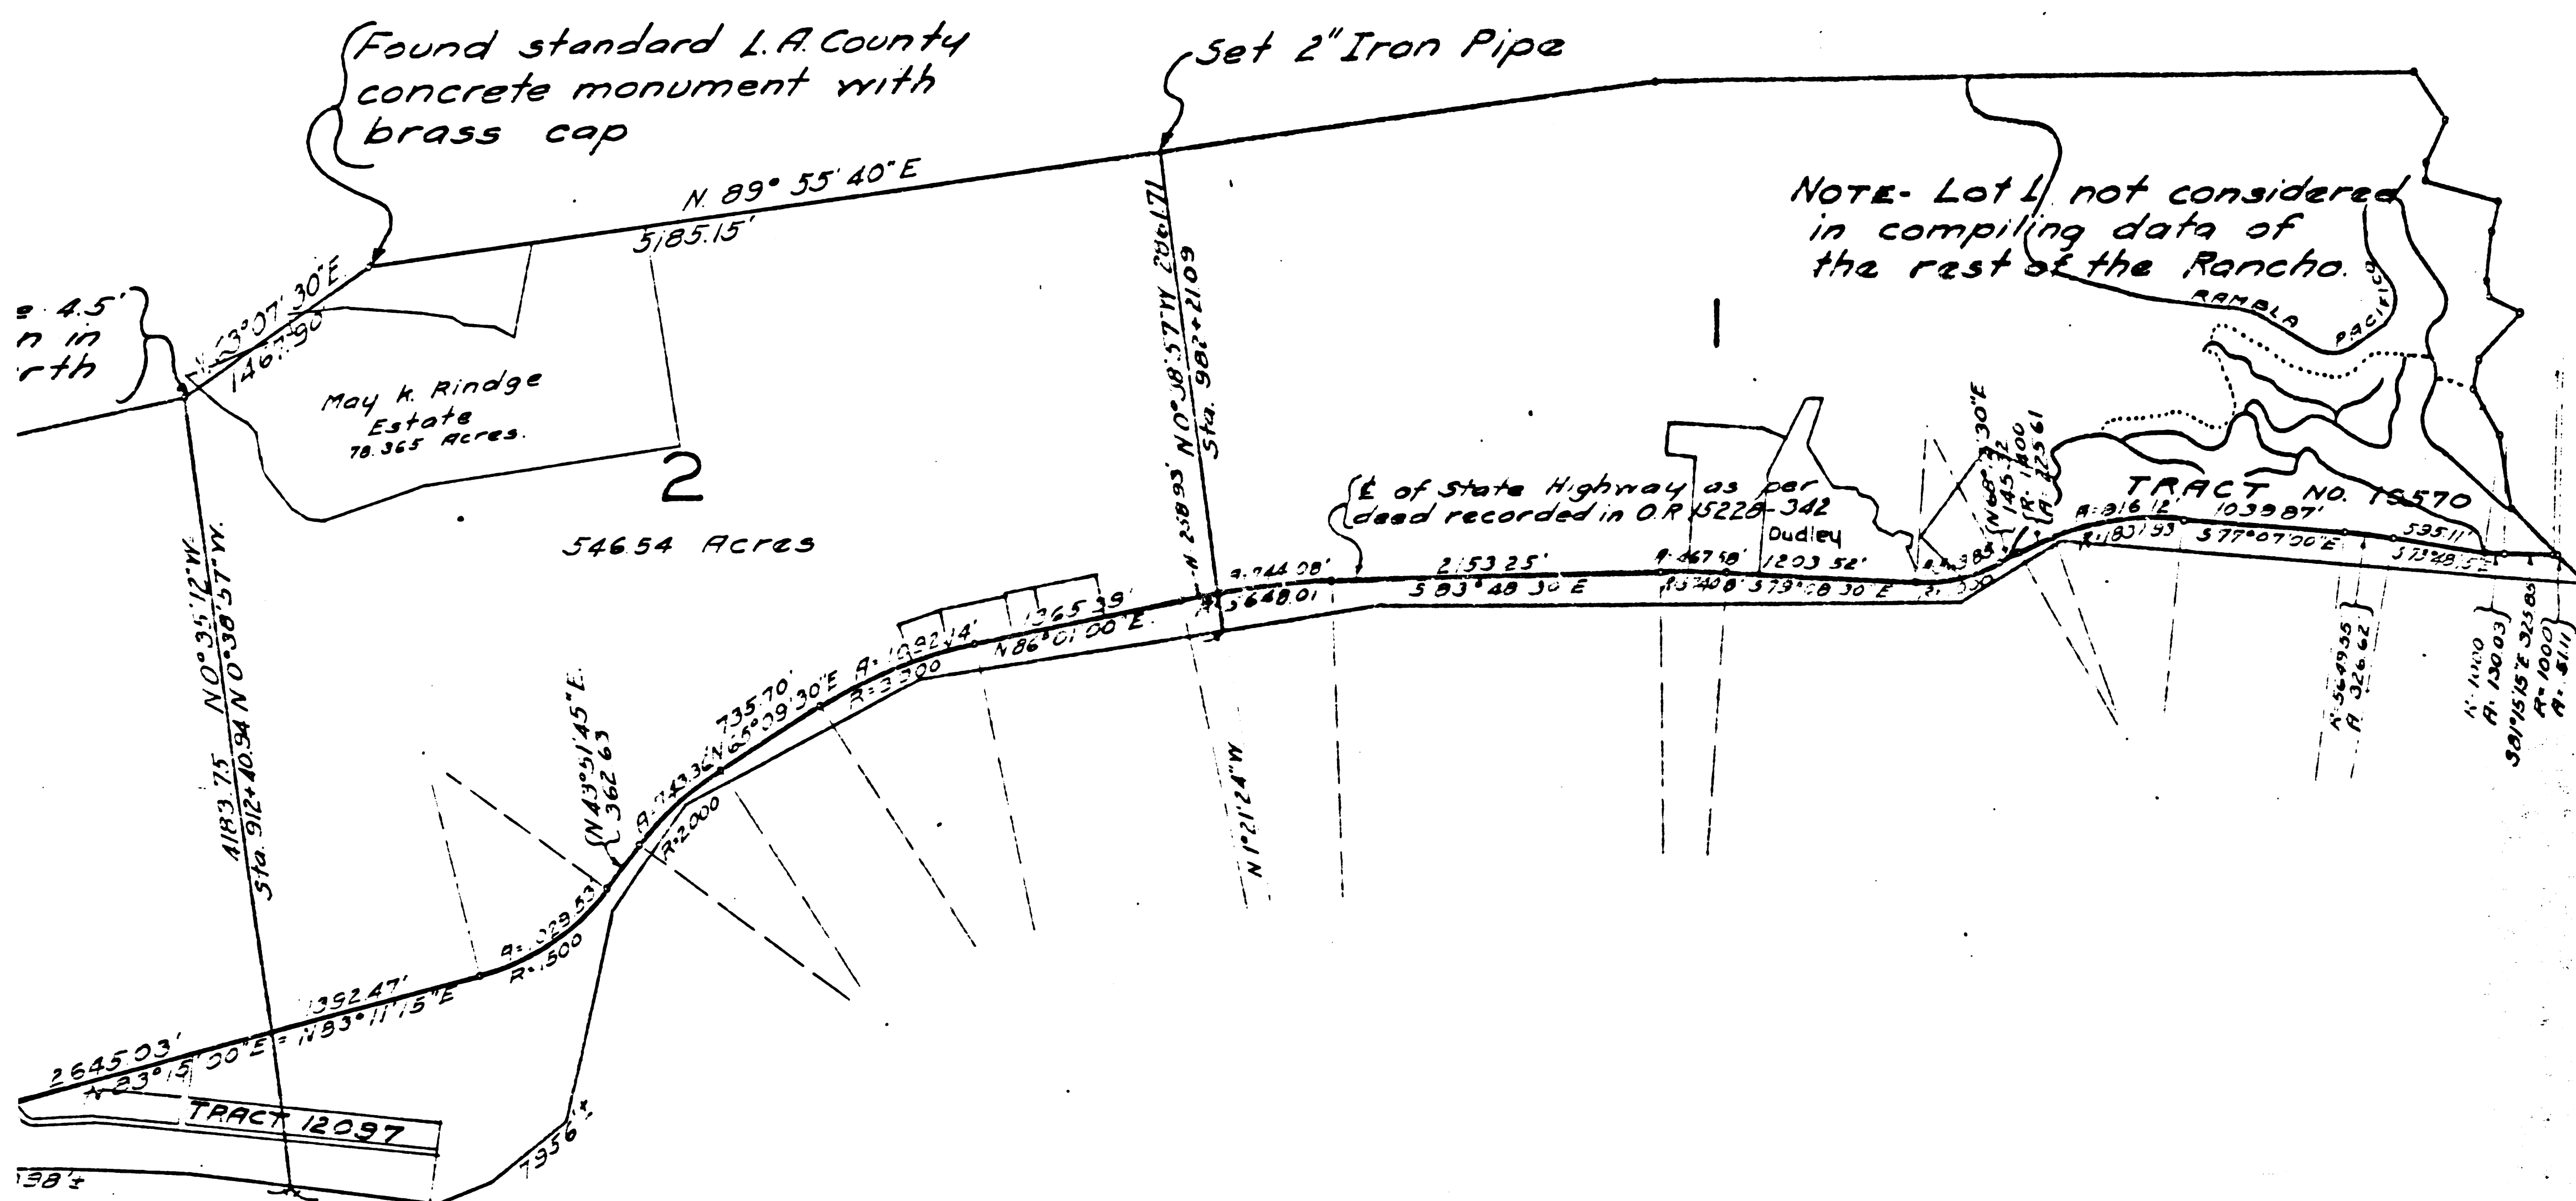

RANCHO TOPANGA MALIBU SEQUIT,

Particularly that part of the Rancho between its north boundary and the centerline of the State Highway lying west of Lot 1, as compiled from data as explained below. This map combines surveys of Lots 2, 8 and 20 with the alignment data shown on the centerline of the State Highway as per ~~C.S.B. 1236~~ and the data shown covering the north boundary and the west boundary of the Rancho as per C.S.B. 1236.

The surveys of Lots 2, 8 and 20 were used to determine the relation between the bearings of the Highway survey and the bearings in above mentioned County survey; also for making calculated closures of the several figures bounded by these lot lines, the Rancho lines and the Highway centerline.

Certain adjustments being indicated were made as follows:

- 1 The angle at T.M.*11 was adjusted 0°00'42" and the length of the course from T.M.*11 to T.M.*14 shortened 0.19 feet,
- 2 No adjustment between T.M.*11 and T.M.*10.
- 3 A bearing adjustment of 0°00'38" and distance adjustment of 100.034+ on C.S. 1236 = 100.00 on this map from T.M.*10 to T.M.*8,
- 4 A distance adjustment of 100.023+ on C.S.B. 1236 = 100.00 on this map from T.M.*8 to T.M.*4,
- 5 A bearing adjustment of 0°00'28" from T.M.*6 to T.M.*4,

The dividing lines of Lots 2 to 23 were then set along the north Rancho line by proportioning between the adjusted distances and the distances shown on a map filed as C.P. 534, Records of Los Angeles County, and said lot lines, excepting Lot 2, were produced southerly using the bearings marked on said Map C.P. 534 but with the same basis of bearings as the Highway survey. R.F.

The easterly and westerly lines of Lot 2 were arbitrarily located and set on the ground and do not conform to C.P. 534. The other lot lines as established would conform only approximately with the lot lines of C.P. 534 due to a different base of bearings and to distance adjustments. R.F.

FM 11658
A1 of A10

RANCHO TOPANGA MALIBU SEQUIT

SHOWING

EXTERIOR BOUNDARY NORTH OF STATE HIGHWAY

LOCATION OF LOT LINES

SCALE 1"=1000'

JUNE 1939

TAYLOR & TAYLOR-ENGR'S.

NEG. 498


INDEX 59-13 91,92,94,95,89

R.E. # 759

centerline of
corded in
on a map No.
be basis of

ged on E
260 Line No. 3.

1 ge	Approx. length of Mean High Tide Line (Feet)
10	8967
10	7956
12	6058
12	6440
10	6739
10	5751
20	4287
20	4342
38	5611
38	3515
18	3174
18	4131
15	3519
15	3883
72	6870
36	4694
13	2613
36	3357
19	3293
11	2978
73	3140
35	3407
31	2843
01	107608-
	2038
	Miles.
	r only.

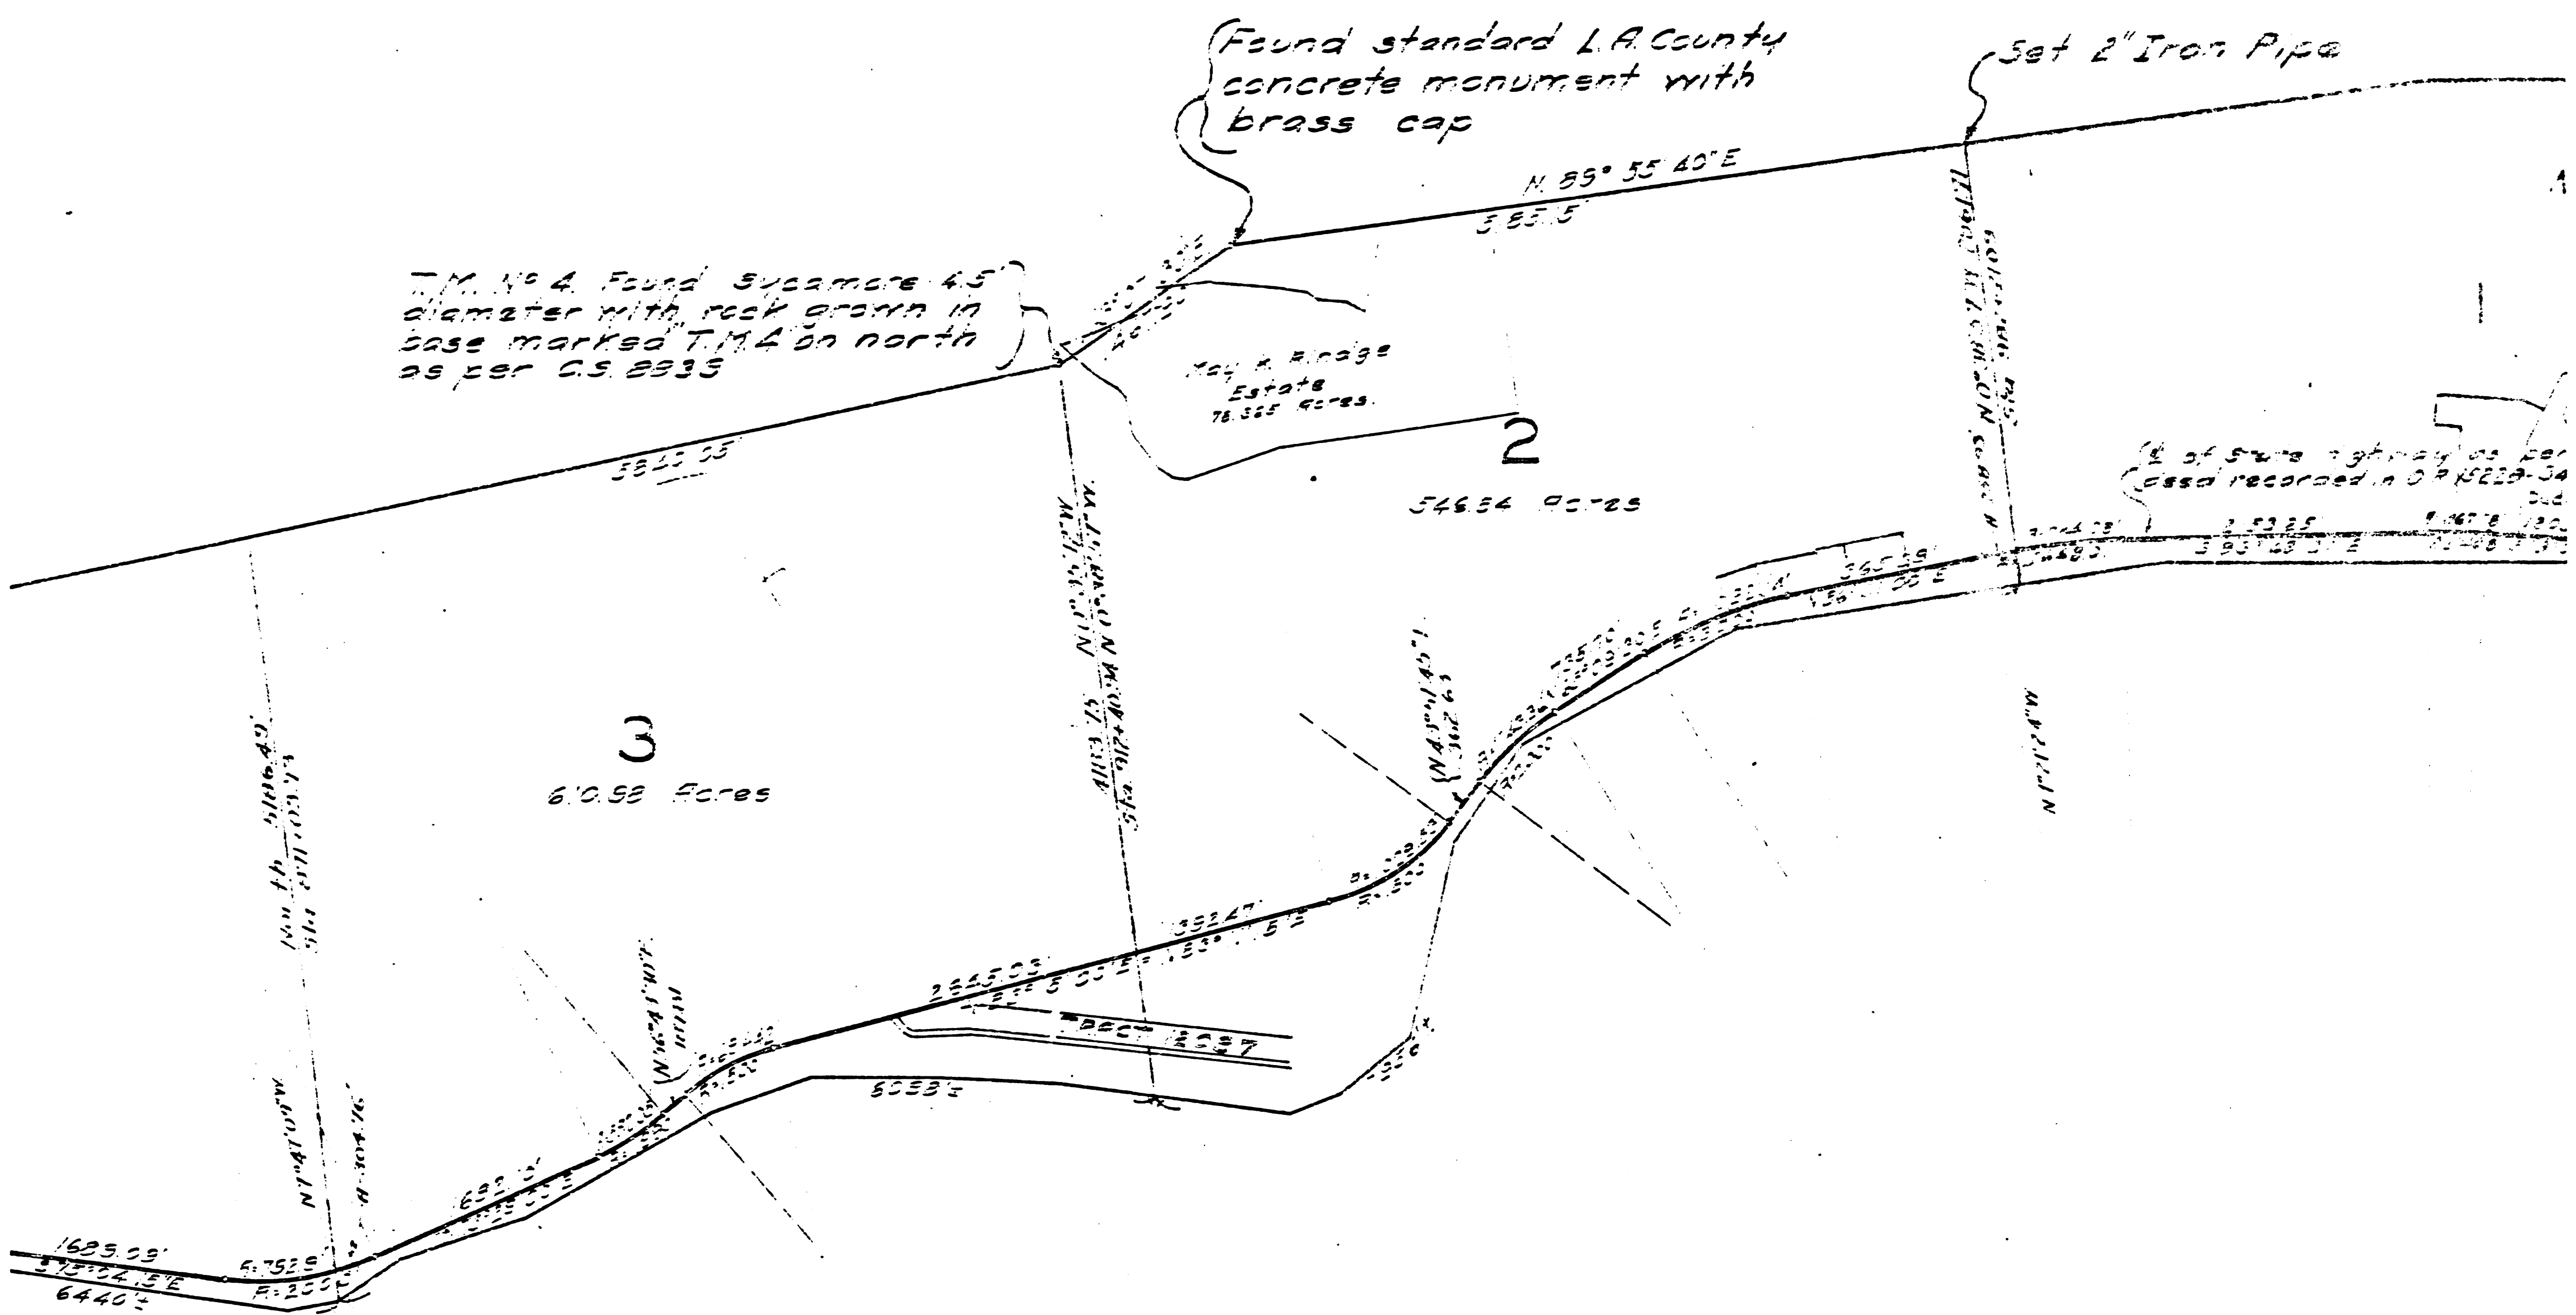

SUMMARY.				
Lot Number	Area north of Highway & Highway (Calculated) to & beyond	Area south of Highway (Planimeter)	Total Area	Approx. length of line (Feet)
1	546.40	546.50	1092.90	8567
2	546.54	75.76	622.30	7556
3	610.58	47.26	657.84	6058
4	651.04	19.28	670.32	6440
5	545.54	11.36	556.90	6751
6	550.70	35.60	586.30	5751
7	617.18	47.52	664.70	4237
8	542.22	115.8	658.02	4242
9	324.51	265.87	590.38	5611
10	305.47	313.01	618.48	3515
11	322.38	305.10	627.48	3174
12	513.36	130.16	643.52	4131
13	460.44	25.14	485.58	3519
14	422.01	25.14	447.15	3883
15	414.95	65.77	480.72	6870
16	452.41	81.95	534.36	4694
17	327.13	35.34	362.47	2613
18	480.59	53.37	533.96	3357
19	514.46	43.73	558.19	3293
20	529.69	44.42	574.11	2978
21	530.06	41.67	571.73	3140
22	621.65	30.30	651.95	3407
23	574.39	25.82	600.21	2843
Totals	11724.56	1883.45	13608.01	107608
Note - Area lot 1 by planimeter only.				20.38 Miles

Basis of bearings -
The bearing of the centerline of the State Highway as recorded in C.S. 15228-342 and shown on a map No. 6-3-B-7266 was used as the basis of bearings for this map.
Lot line stations are based on the stations shown on C.S. 15228-342 Line No. 3 and distances are to E.

FM 11658
A2 of A10

RANCHO TOPANGA MALIB

SHOWING

EXTERIOR BOUNDARY NORTH OF STATE

LOCATION OF LOT LINES

SCALE 1"=1000'

JUNE 1935

TAYLOR & TAYLOR-ENGR'S.

NEG. 498

IN:


RANCHO TOPANGA
Particularly that part of the E. boundary and the centerline of west of Lot 1, as compared from this map combines surveys alignment data shown on the center as per C.S. 15228-342 and the data S. boundary and the west boundary C.S. 1236.

The surveys of Lots 2, 3 and 4 relation between the bearings of the in above mentioned County Survey, also of the several figures bounded by and the highway centerline.

- Certain adjustments being indicated:



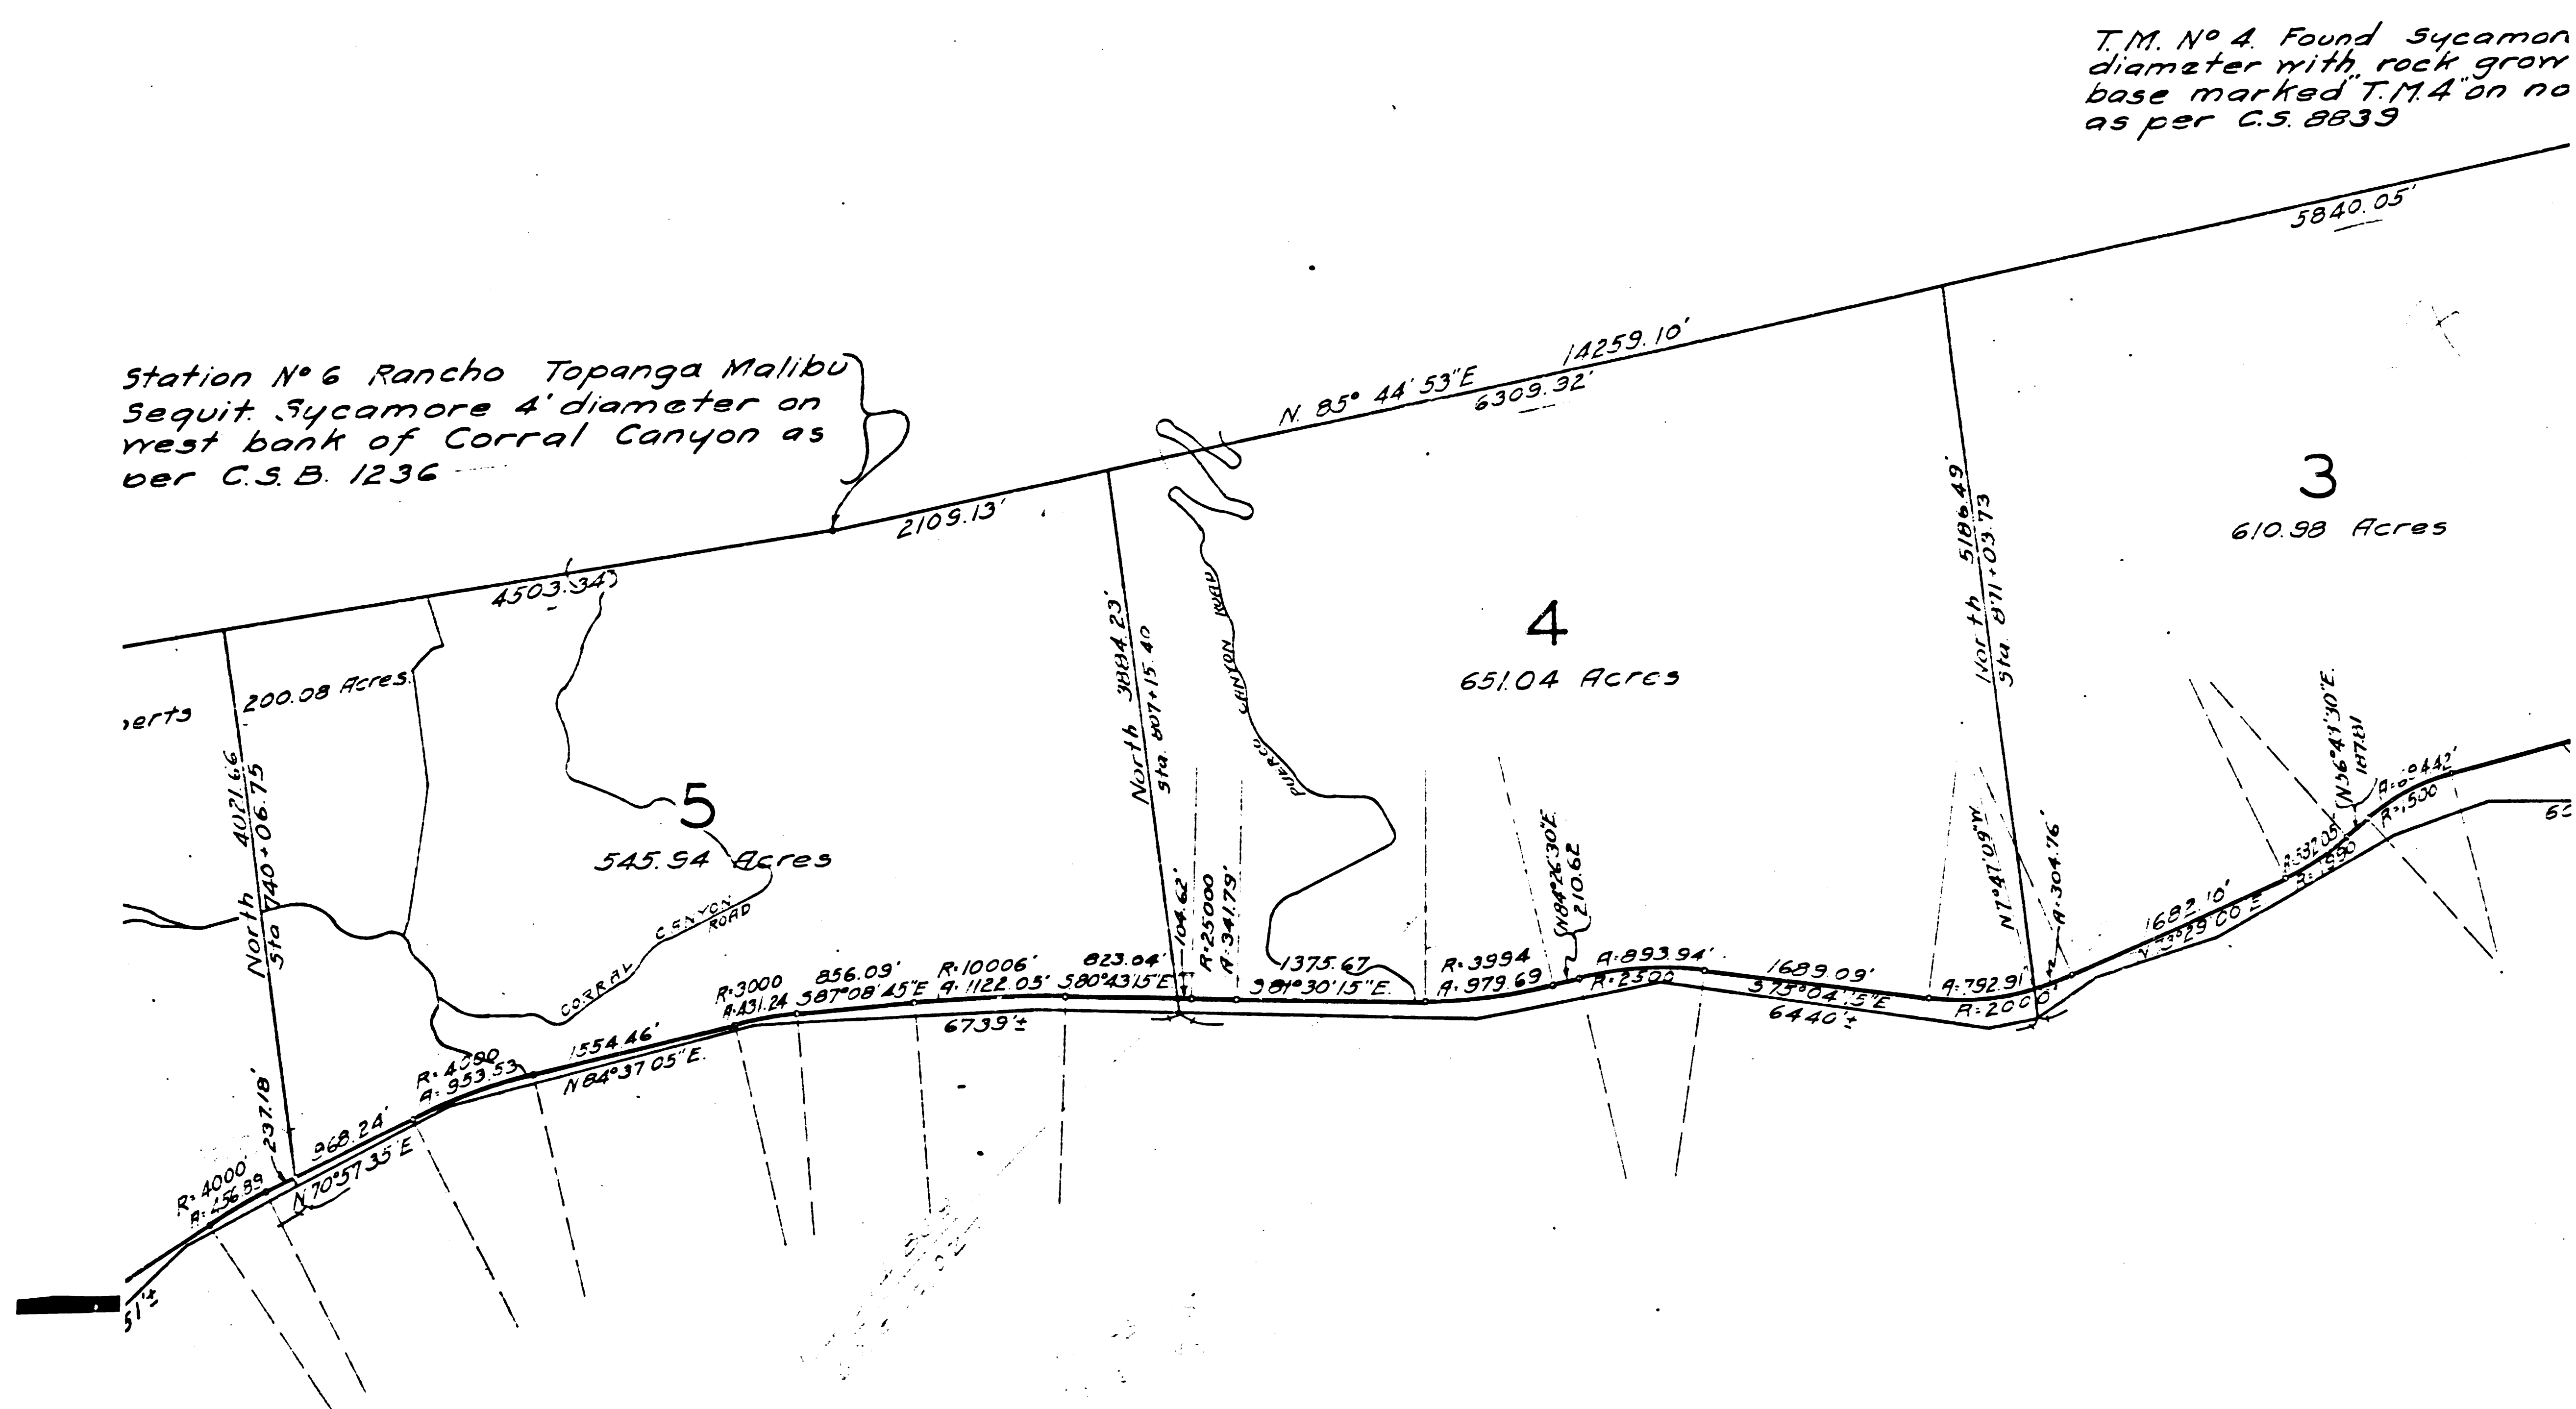


FM 11658
A3 of A10

SUMMARY			
Lot Number	Acreage north of Highway & Highway (Calculated) to & by DMD	Acreage south of Highway & Highway (Planimeter)	Total Acres
1	585.40	36.50	621.90
2	546.54	75.76	622.30
3	610.58	47.86	658.44
4	651.04	19.28	670.32
5	545.94	11.36	557.30
6	590.70	39.60	630.30
7	617.13	47.52	664.65
8	542.82	119.18	662.00
9	324.51	266.87	591.38
10	305.47	313.01	618.48
11	322.38	305.10	627.48
12	513.36	130.16	643.52
13	460.44	25.14	485.58
14	422.01	25.14	447.15
15	614.95	65.77	680.72
16	492.41	81.95	574.36
17	327.19	39.94	367.13
18	480.99	53.37	534.36
19	514.46	43.73	558.19
20	329.69	44.42	374.11
21	530.06	41.67	571.73
22	621.65	30.30	651.95
23	574.39	25.82	600.21
Totals	11724.56	1889.45	13614.01

Note *Area lot 1 by planimeter


Highway Monuments.
The beginning and end of each curve
is marked by a lead and tack set on
the or by a lead and tack each side
of the at right angles to the tangent
and equidistant from the center.

Basis of bearings-
The bearing of the
the State Highway as re.
Q.R. 15228-342 and shown
C.S. 1266 was used as the
bearings for this map.
Lot line stations are
stations shown on C.S. 1266
and distances are to the

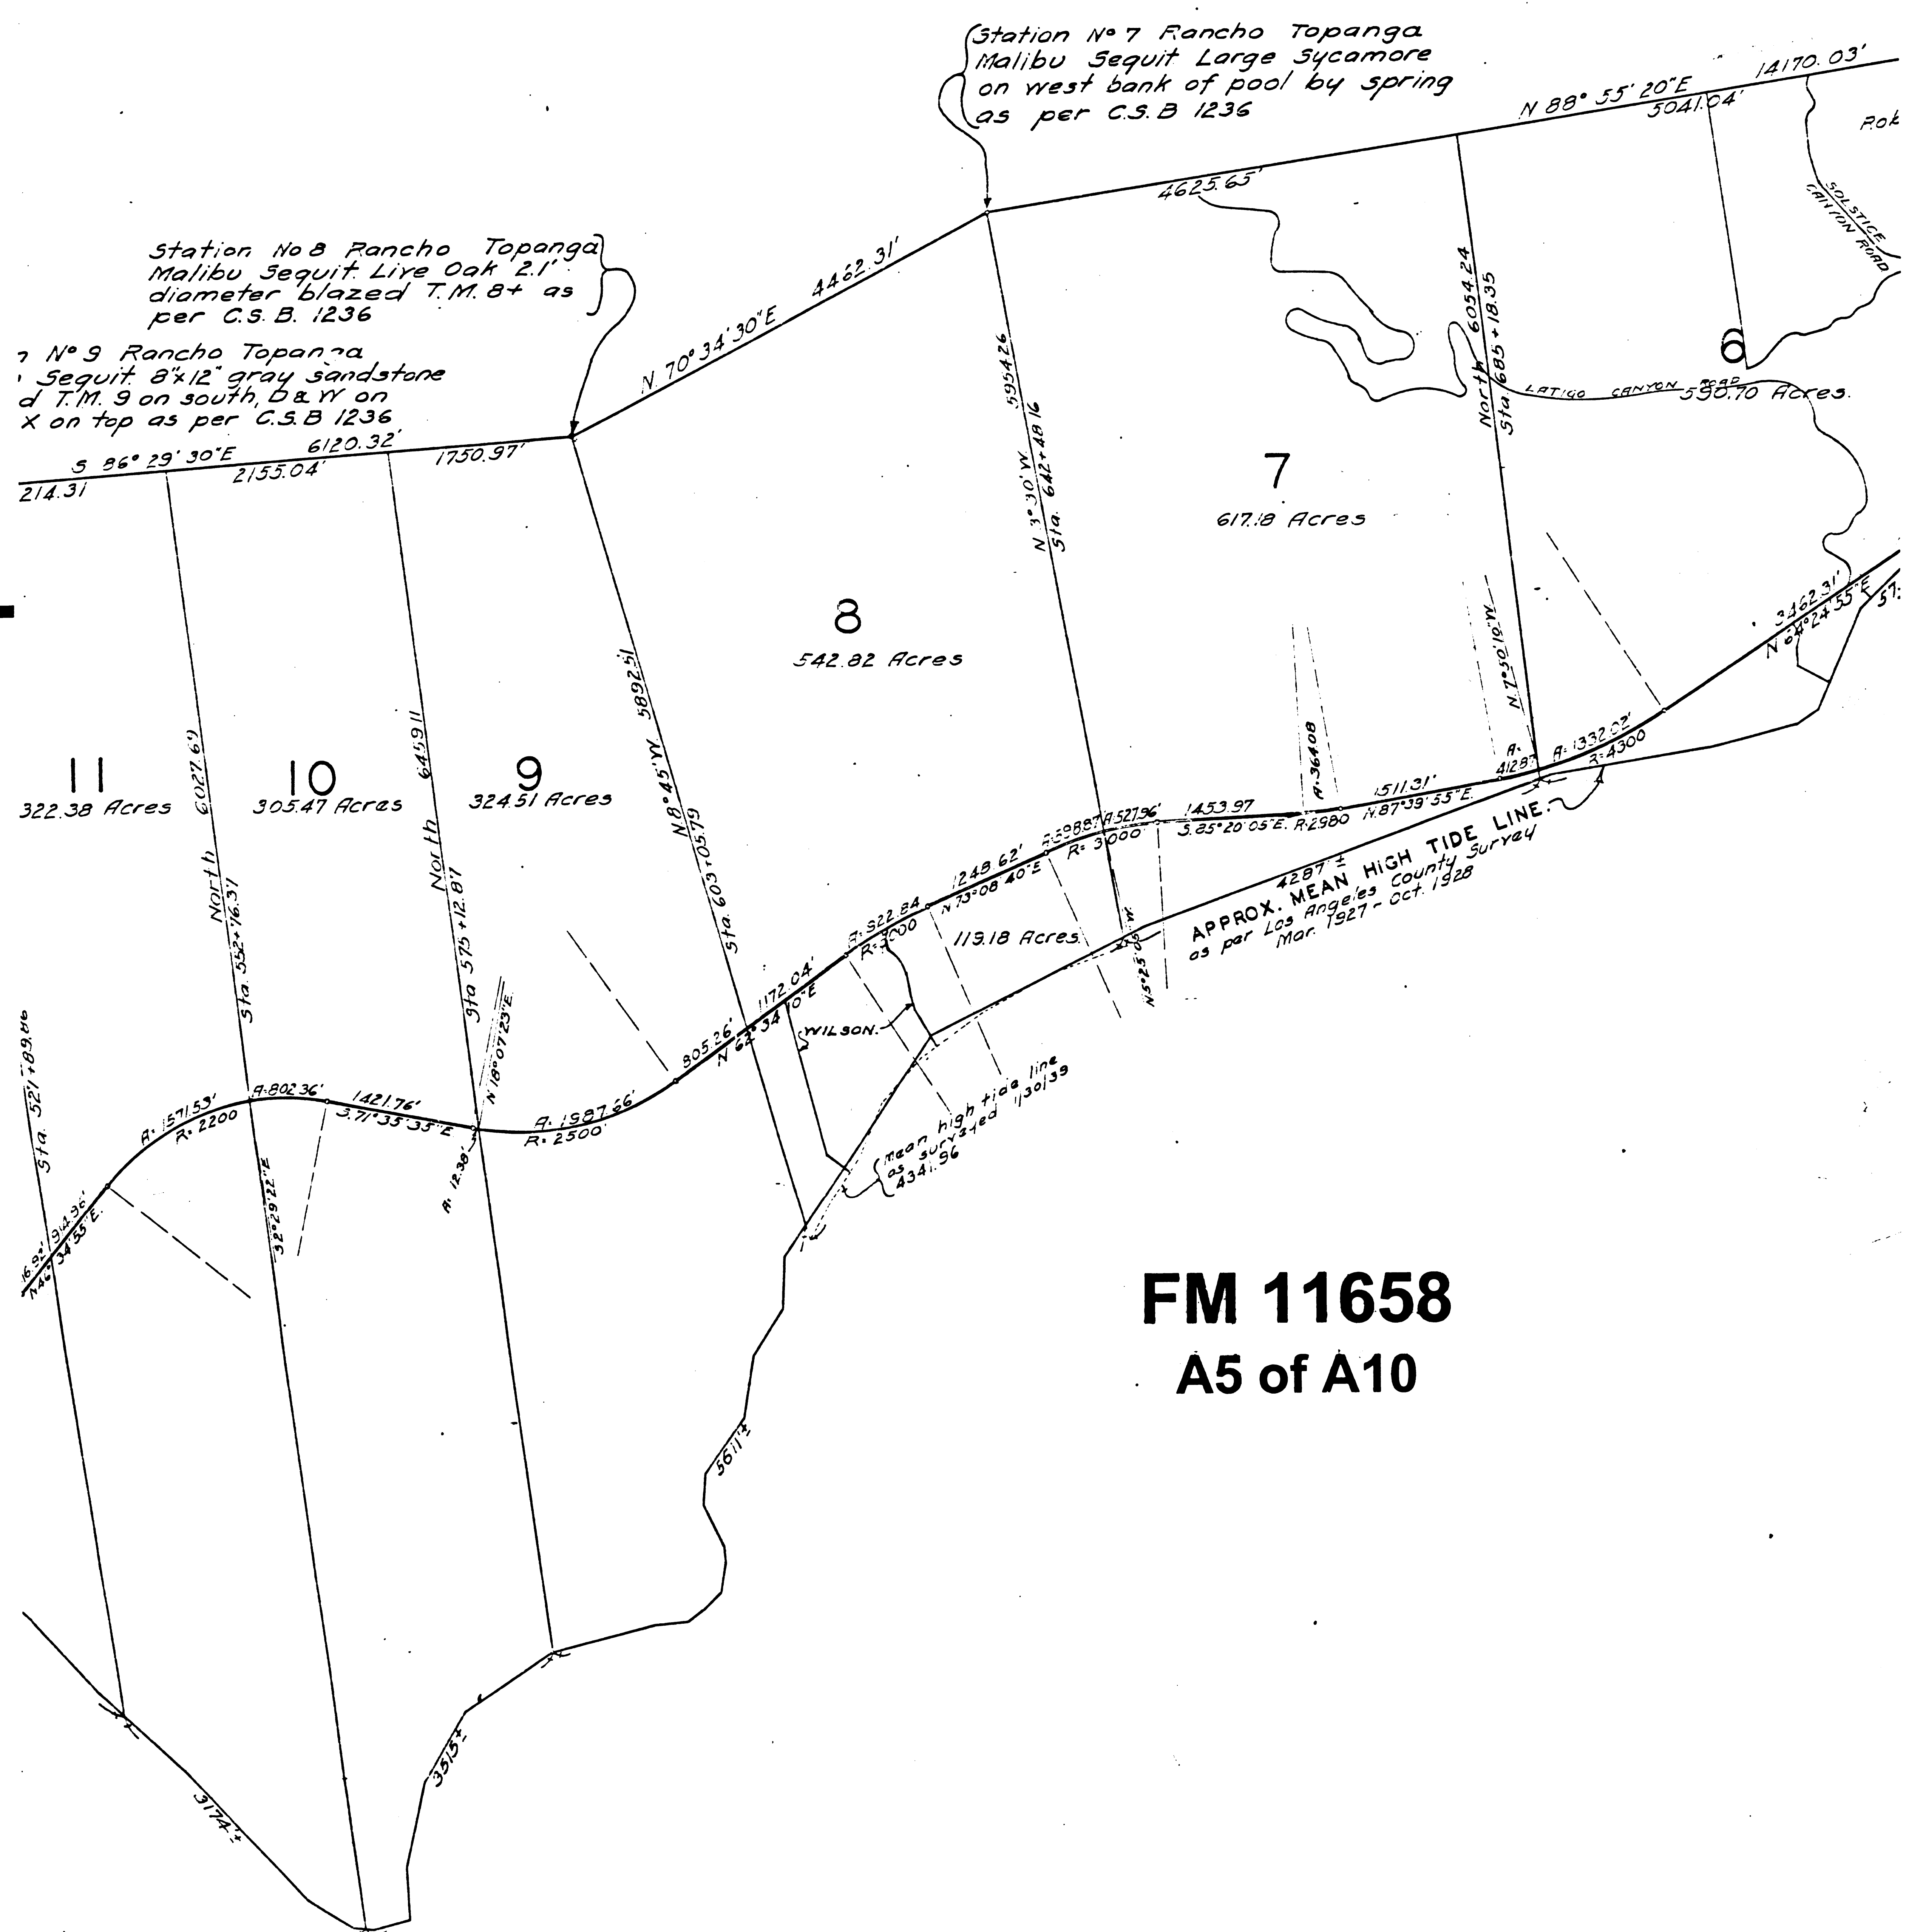


FM 11658
A5 of A10

Station No 7 Ranch
Malibu Sequit Lm
on west bank of C
as per C.S. 1236

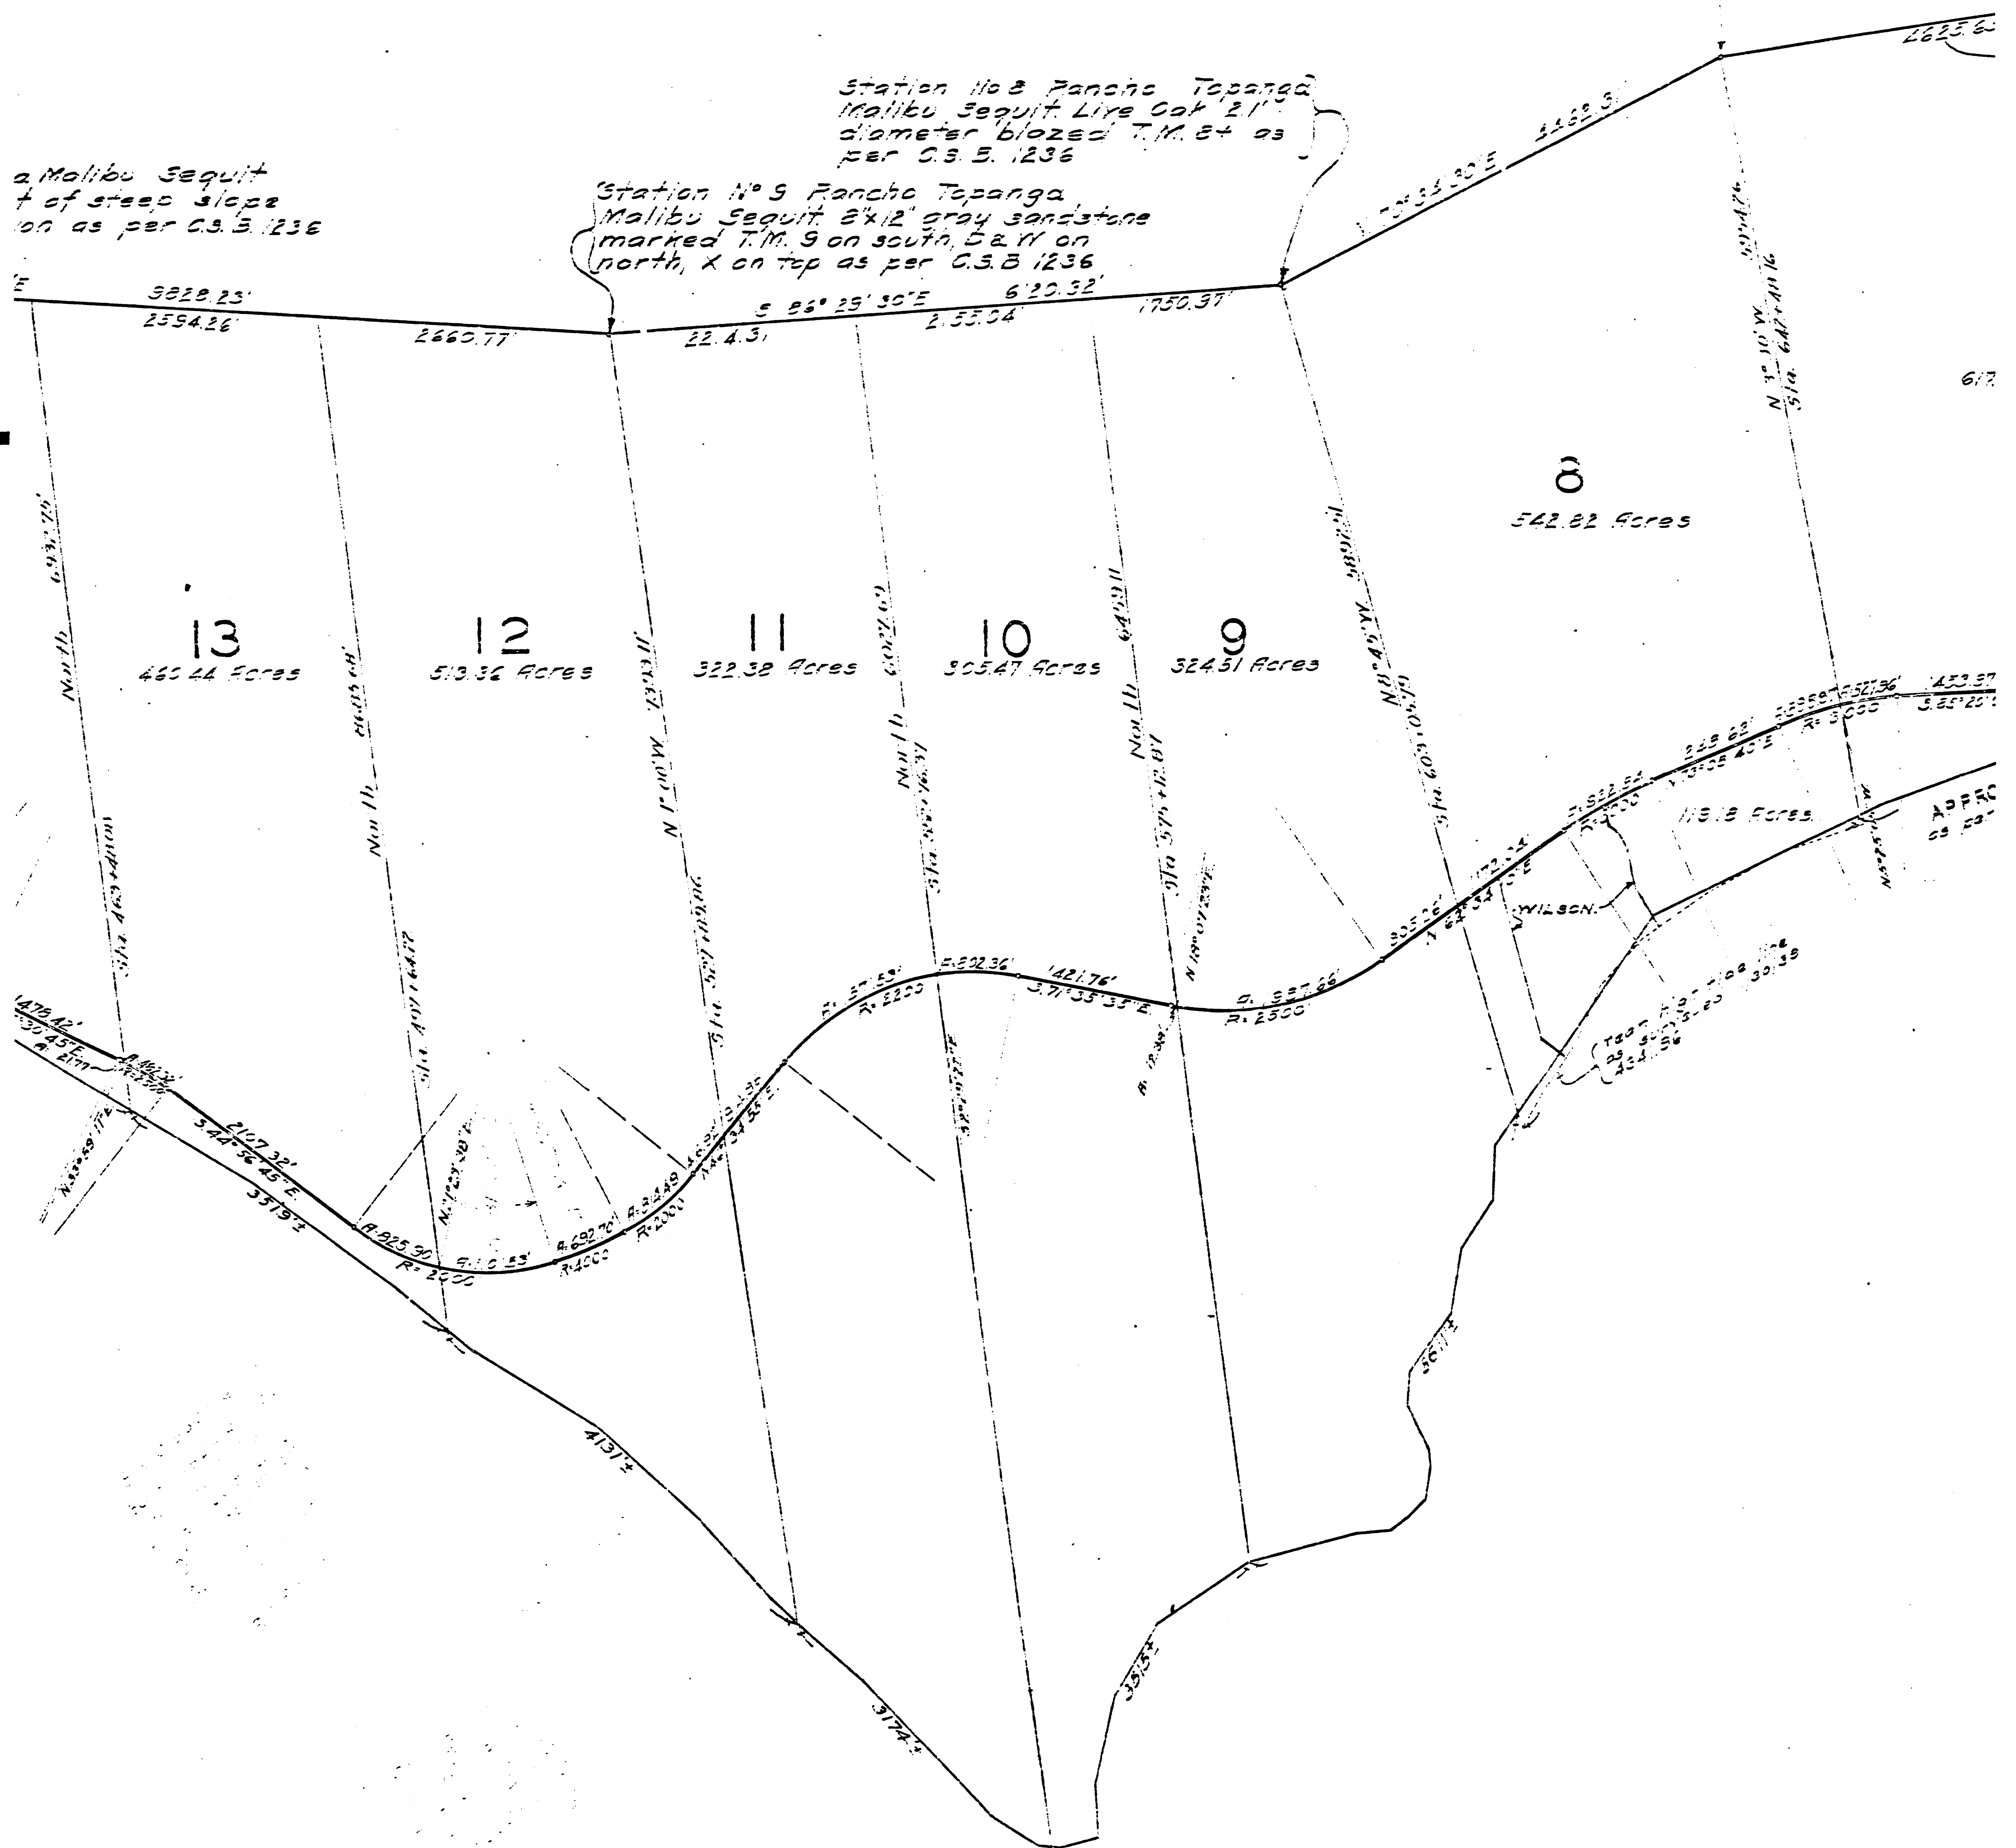

FM 11658
A7 of A10

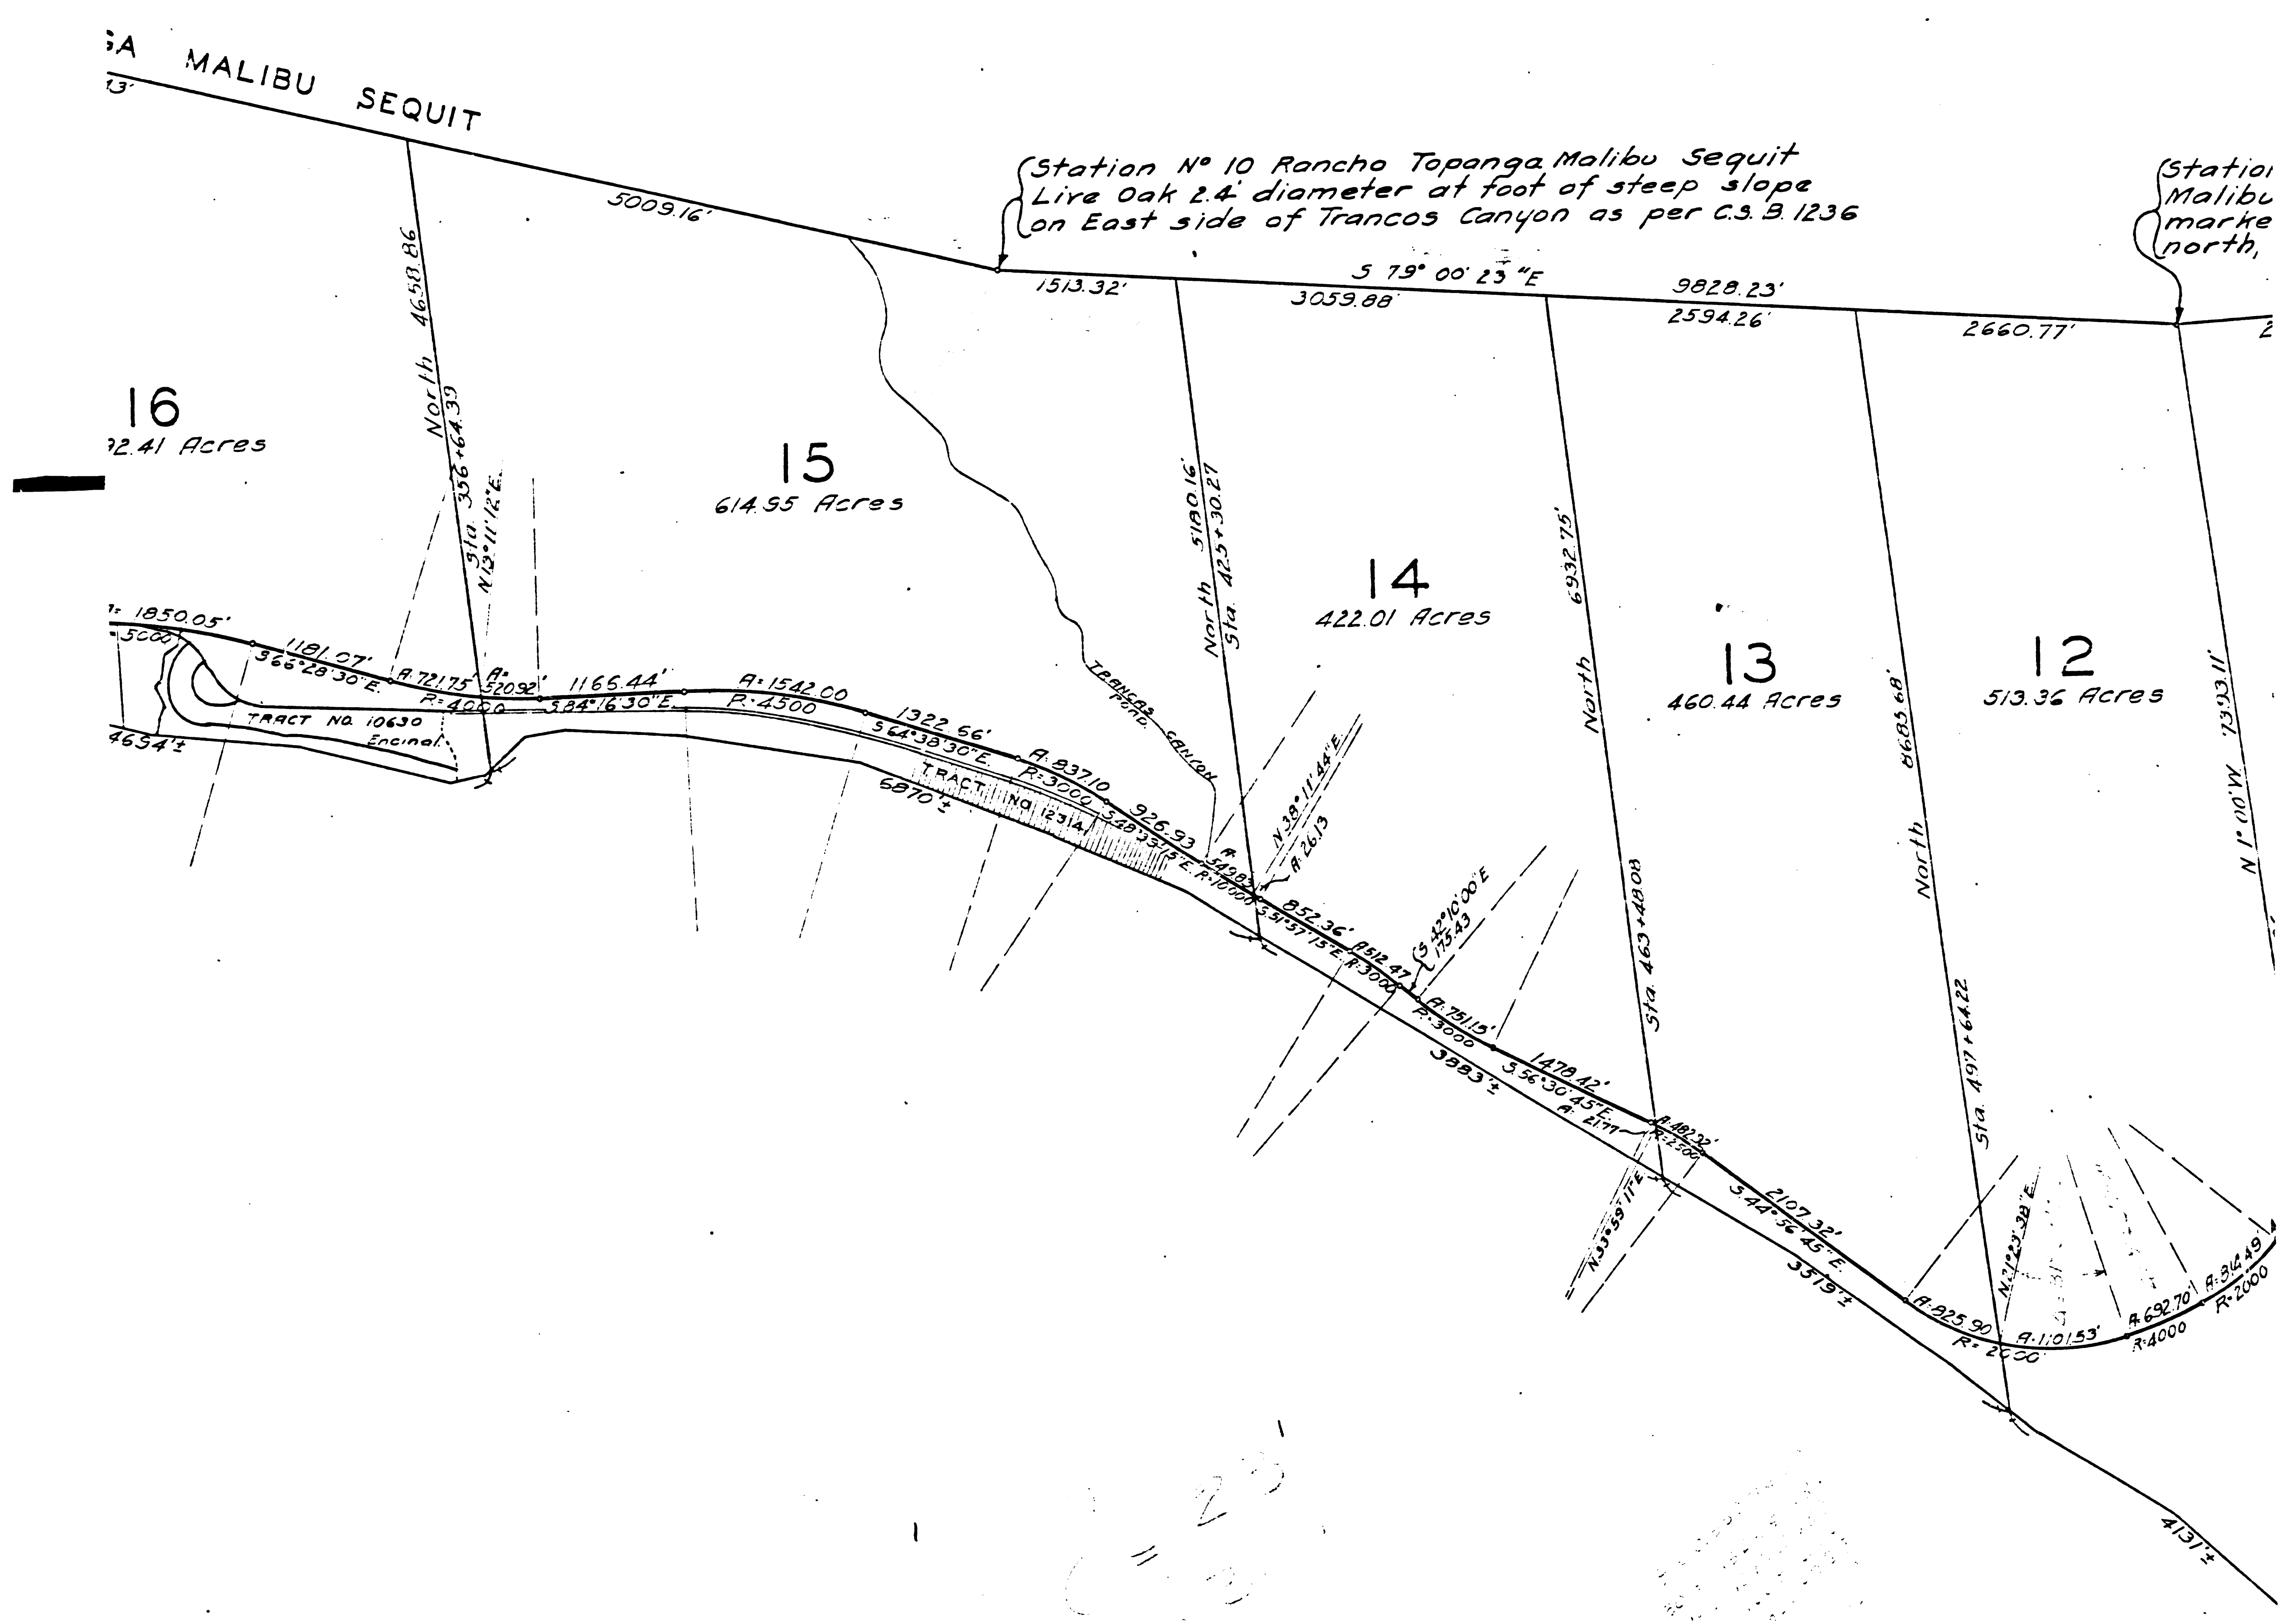





















































A9 of A10

