



R-T-110

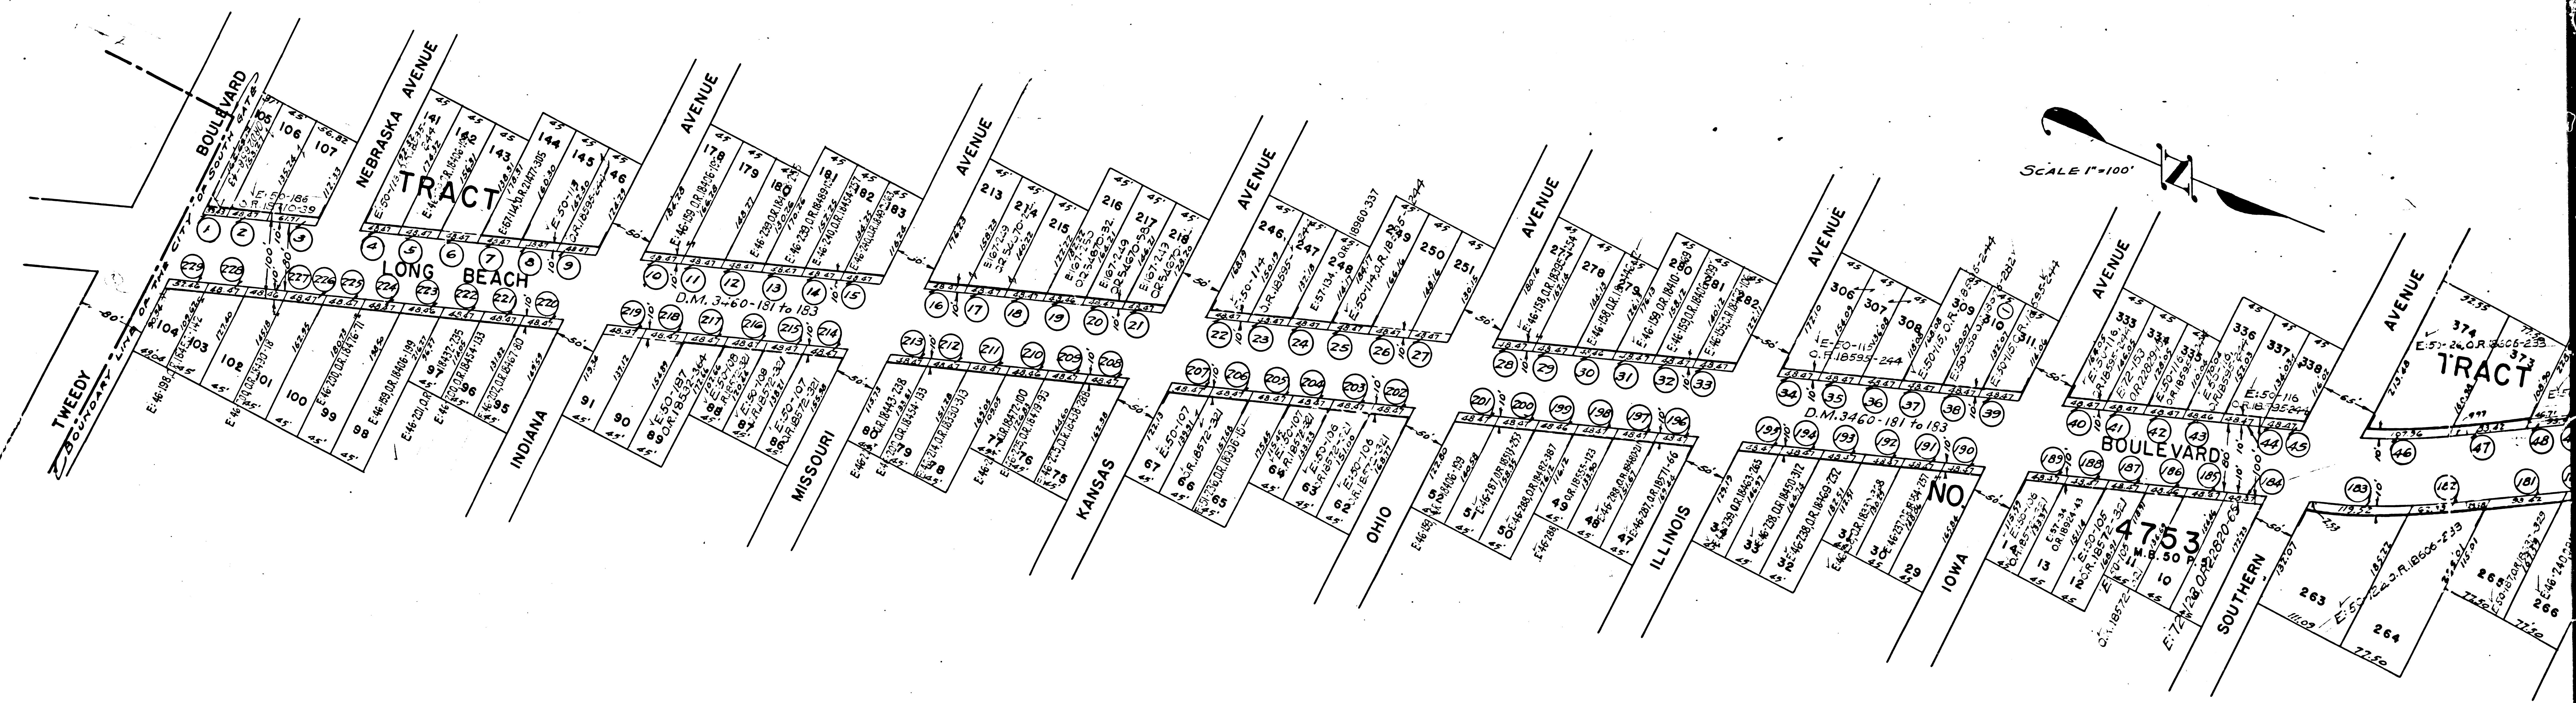

NO.R-T-110


F.M. 11660
A1 OF A3

O-I-T-A

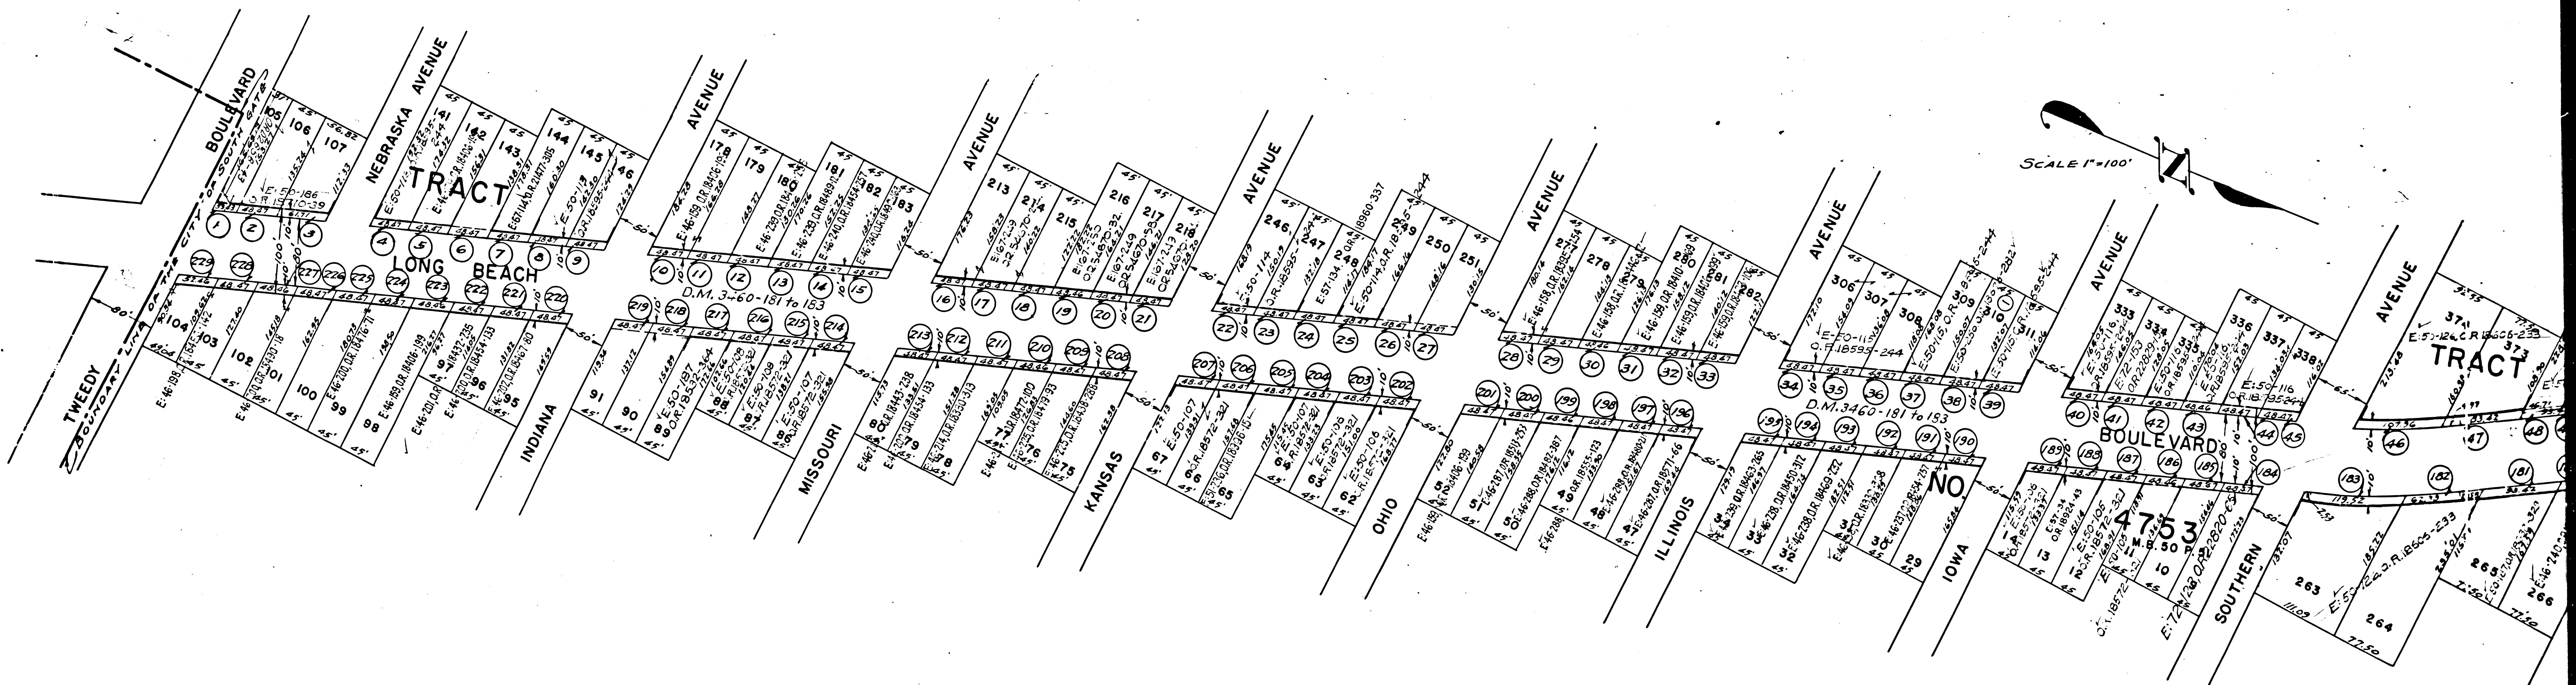

NO.R-T-110

F.M. 11660
A2 OF A3

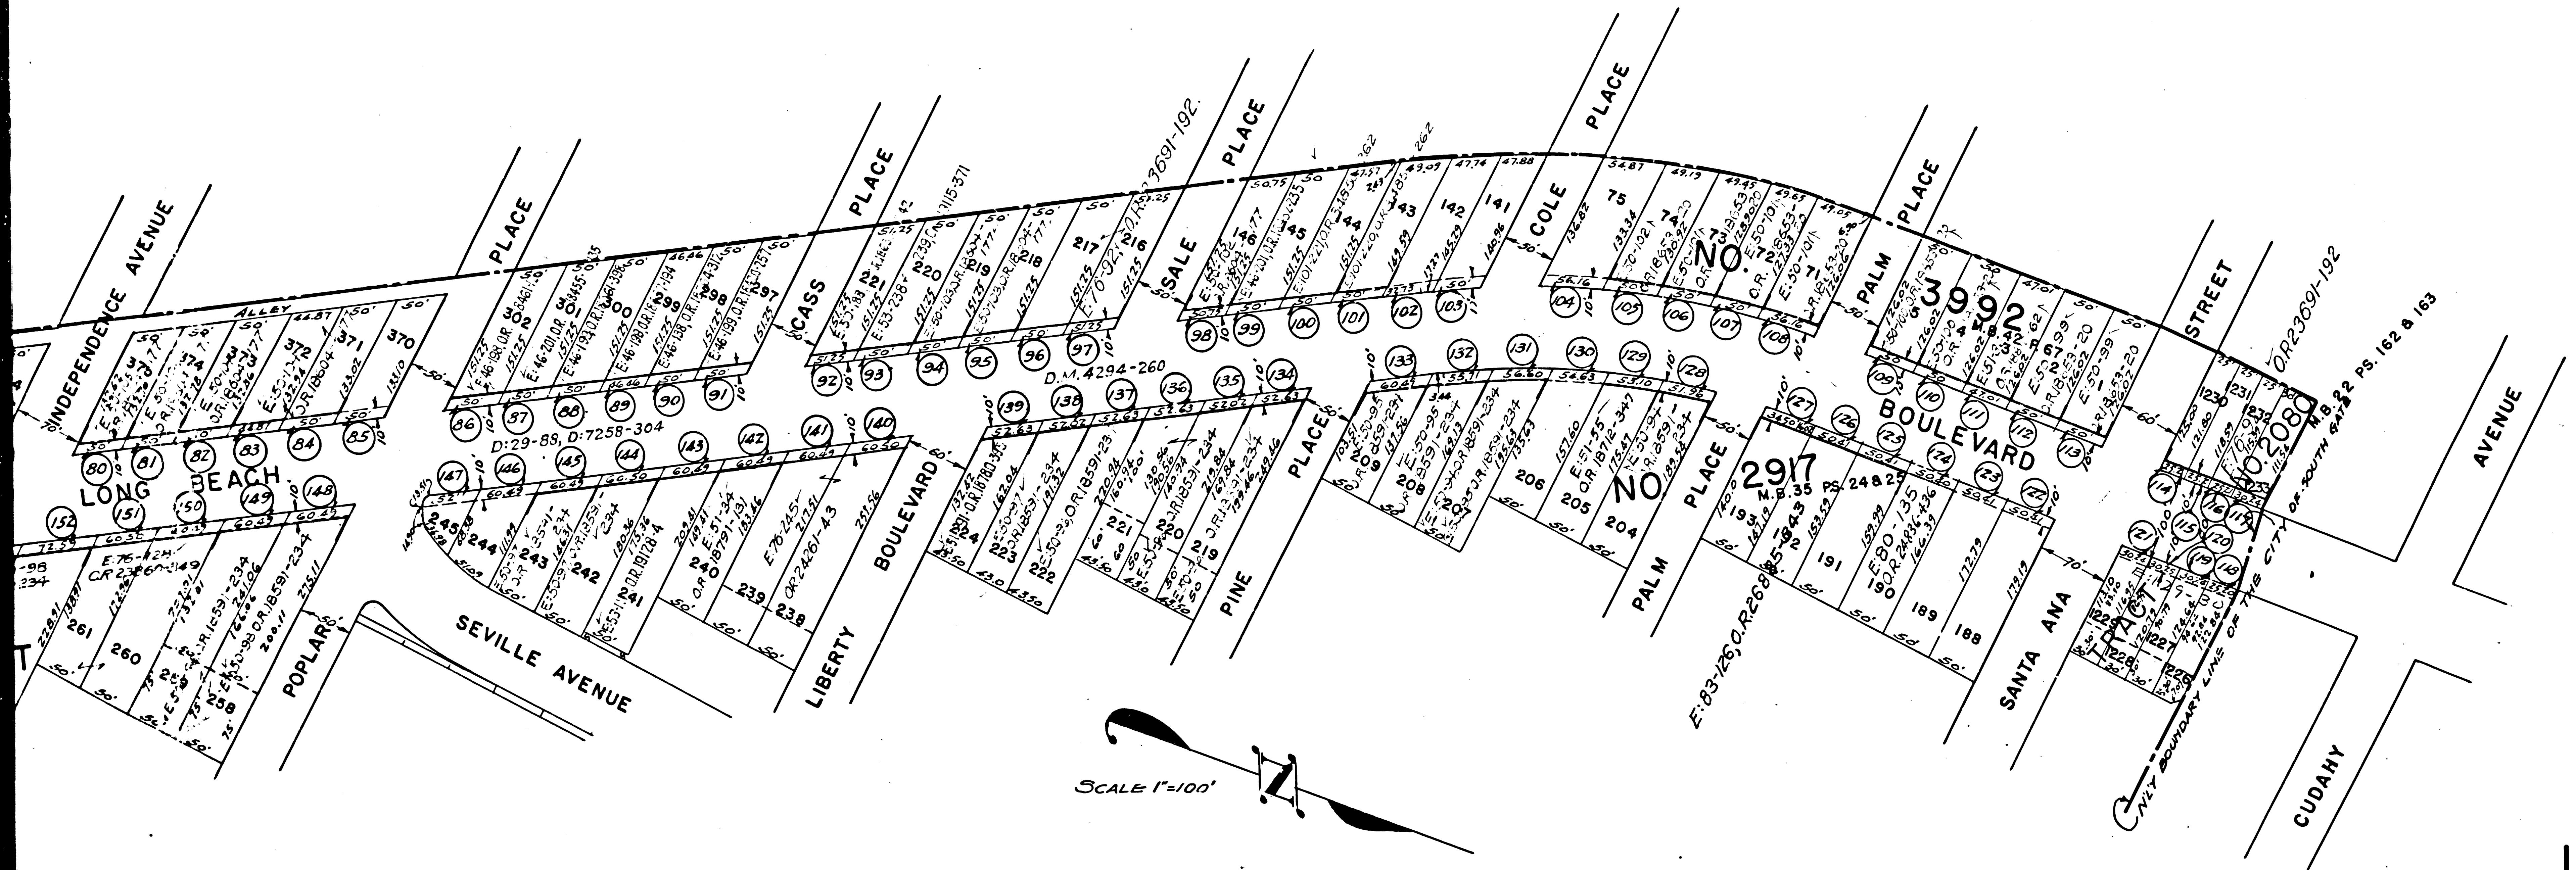

DEED MAP FOR THE WIDENING
OF LONG BEACH BOULEVARD
BETWEEN
THE SOUTHERLY BOUNDARY LINE
AND
THE NORTHERLY BOUNDARY LINE
OF THE
CITY OF SOUTH GATE

ENGINEERING DEPT. CITY OF SOUTH GATE
Frank E. Alderman
CITY ENGINEER

I hereby certify that this map, consisting of 1 sheet has made under my supervision
George M. Miller,
Registered Civil Engineer of the State of California No. 3193

INDEX 32-7

FEBRUARY 1941

PL

NEG. 500

F.M.	11	6	60
A3	OF	A3	