



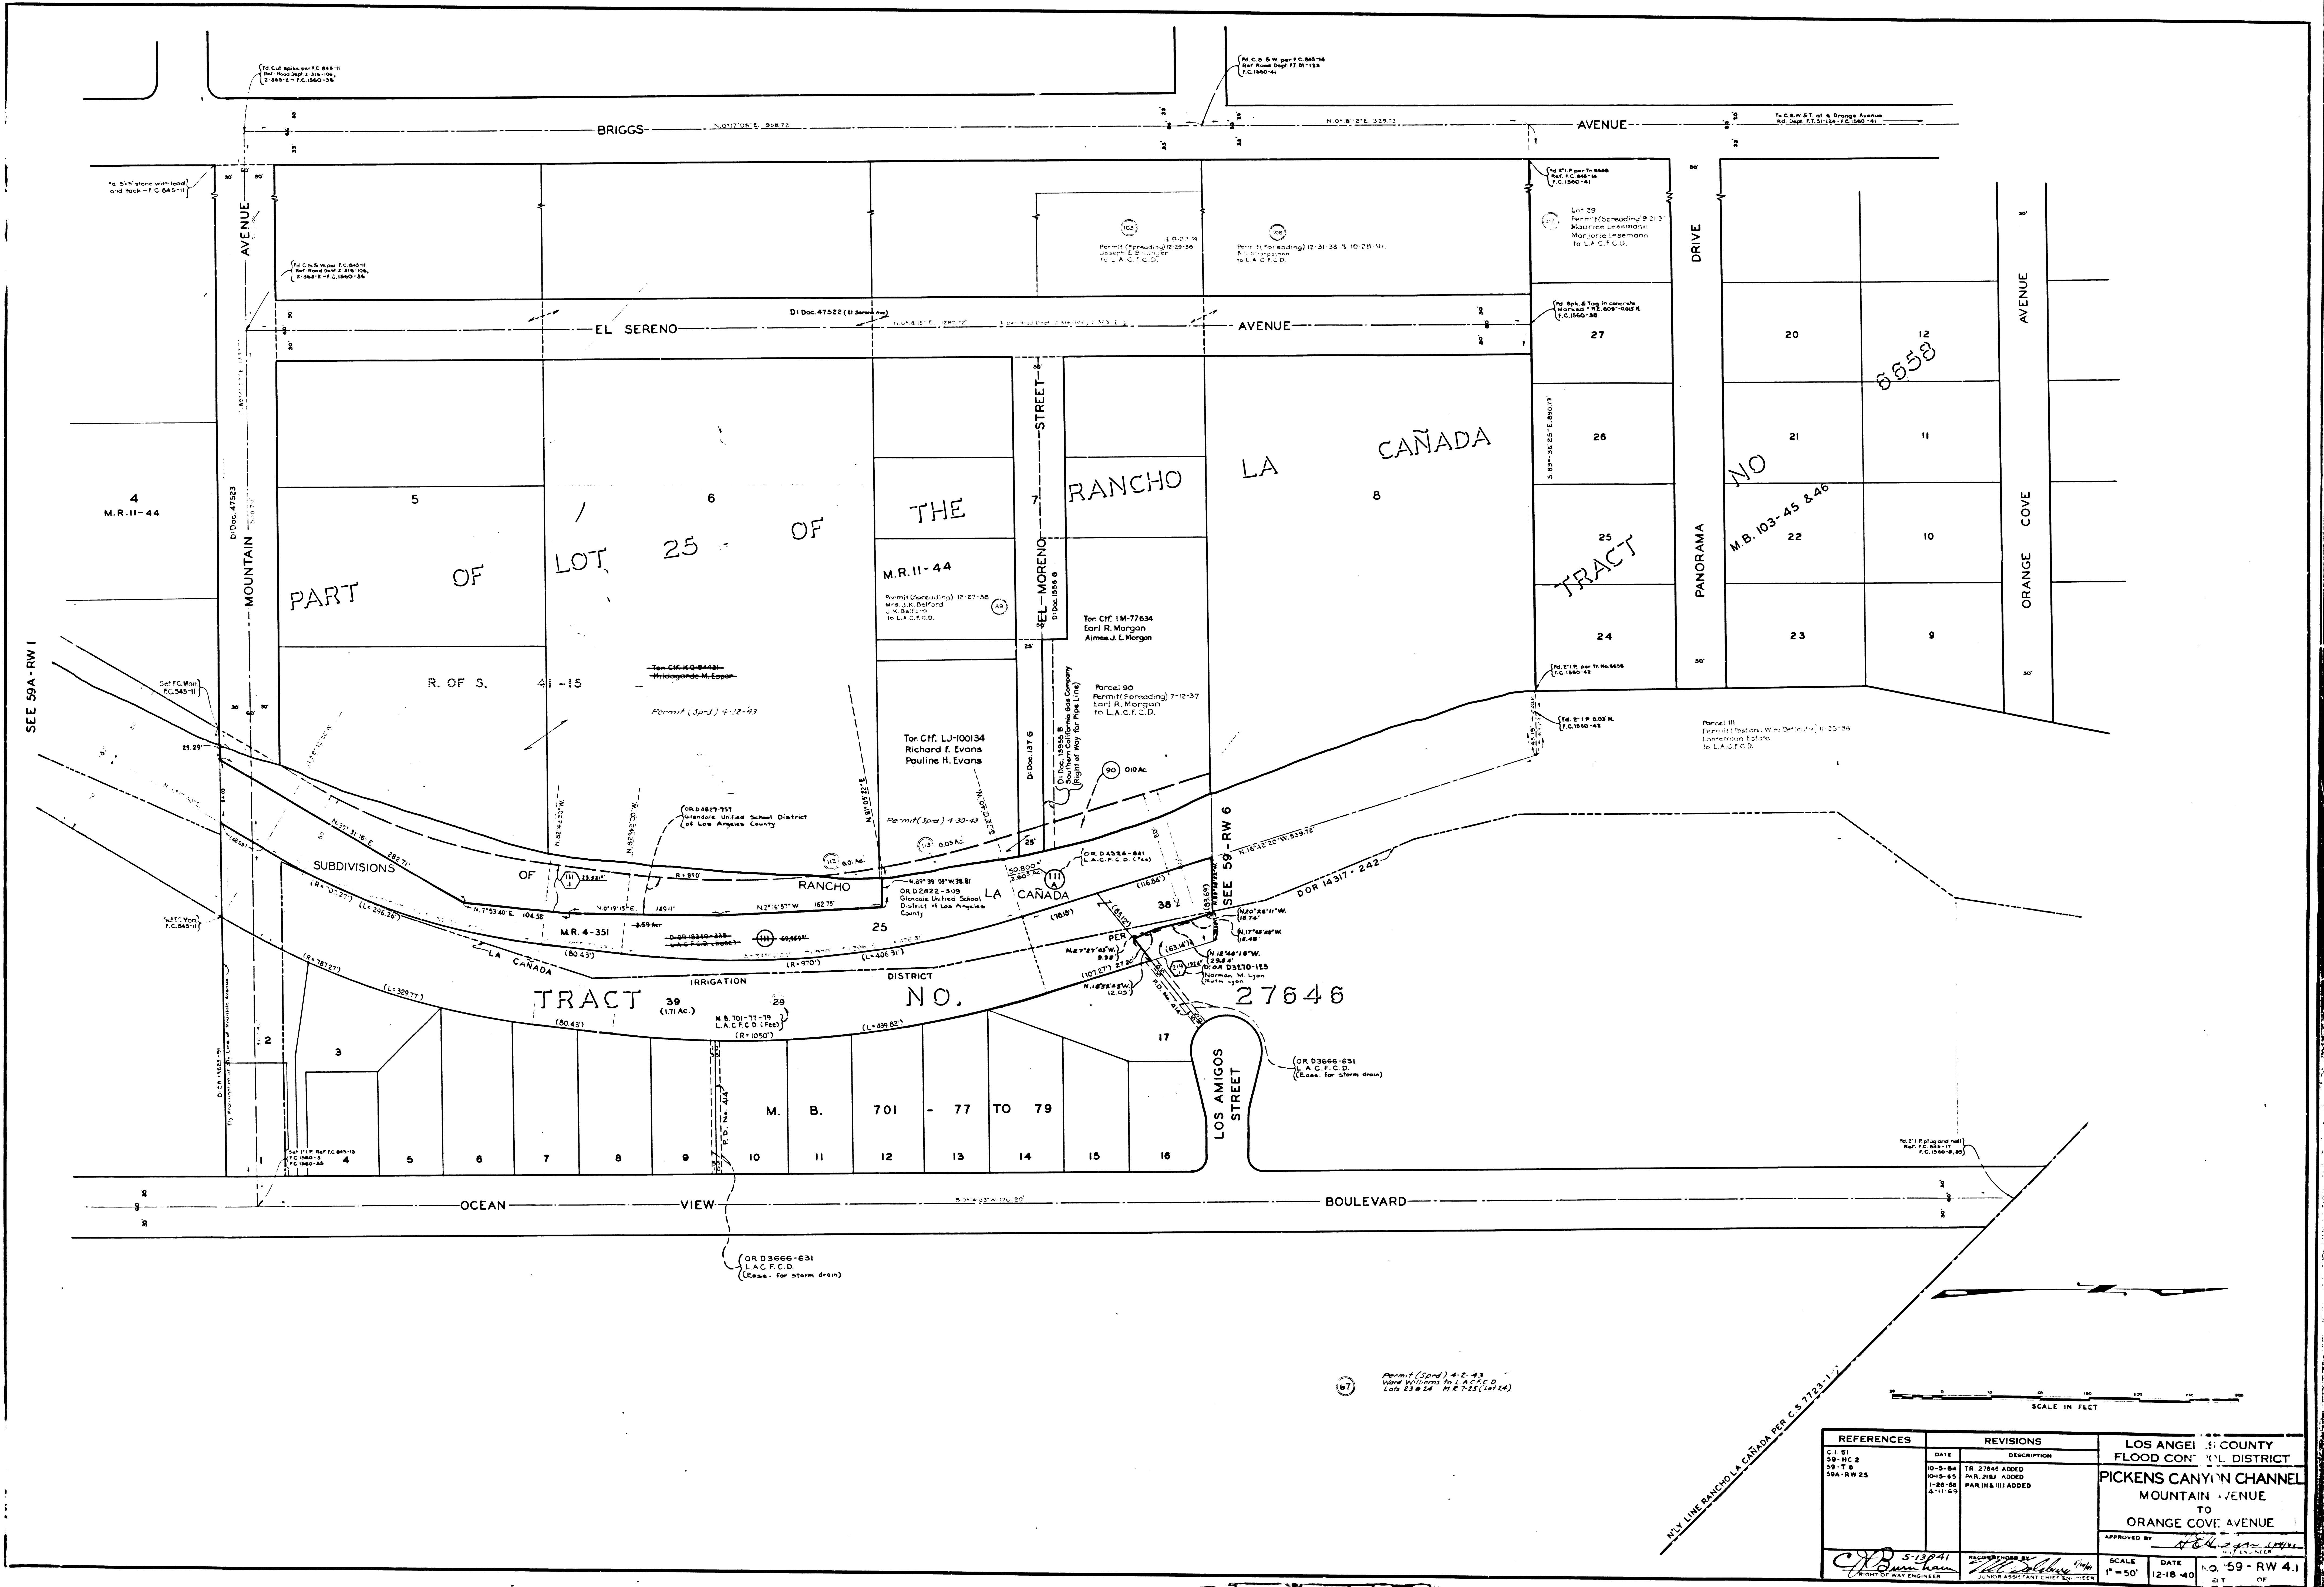



F.M. 11661-1

REFERENCES		REVISIONS		LOS ANGELES COUNTY FLOOD CONTROL DISTRICT	
C.I. 81	DATE	DATE	DESCRIPTION	PICKENS CANYON CHANNEL MOUNTAIN AVENUE TO ORANGE COVE AVENUE	
30-10-84	10-5-84	10-5-84	TR 27646 ADDED		
30-10-84	10-5-85	10-5-85	PAR 281 ADDED		
30-10-84	1-28-86	1-28-86	PAR 118 ADDED		
30-10-84	5-11-89	5-11-89	PAR 118 ADDED	APPROVED BY: <i>[Signature]</i>	
SCALE		DATE		NO. 59-RW 4.1	
1" = 50'		12-18-40		OF	

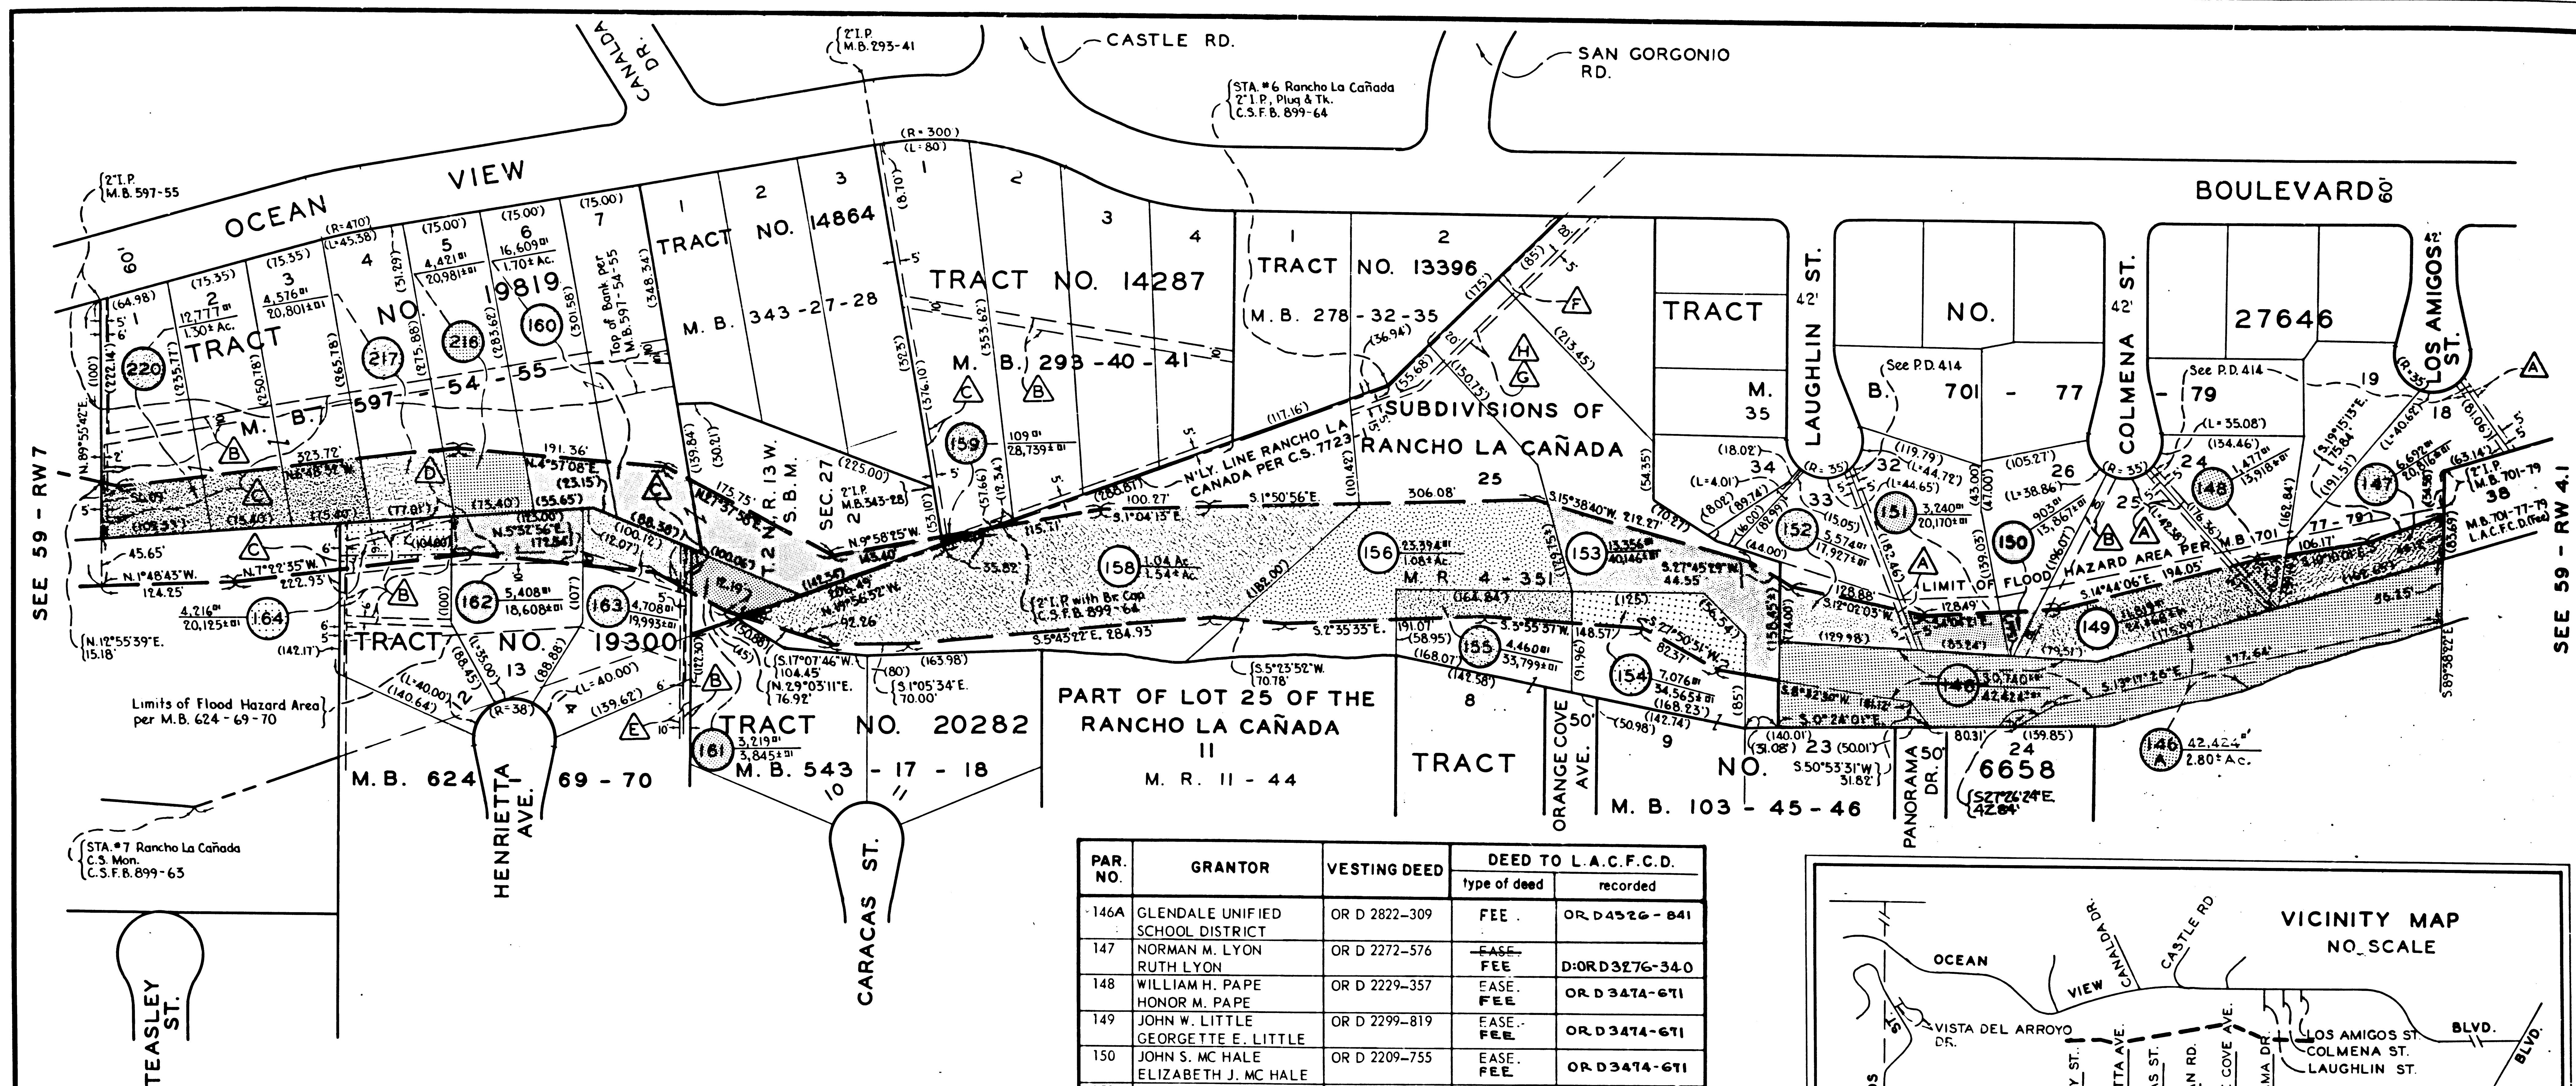

FOREIGN EASEMENTS			
SYM.	GRANTEE	DEED	PURPOSE
A	CO. OF L.A.	M.B. 701-77 TO 79	STORM DRAIN PURPOSES
B	SO. CALIF. EDISON CO.	OR 26453-98 OR 47749-270 OR 48440-436 OR 51376-146 OR 53980-280 OR 56159-392 OR D 947-691 OR D2021-525	POLE LINE, ETC.
C	PAC. TEL. & TEL. CO.	OR 24122-413 OR 51145-428 OR D 40-102	POLE LINES, CONDUITS, ETC.
D	CO. OF L.A.	M.B. 624-69 & 70	RIDING AND HIKING PURPOSES
E	CO. OF L.A.	M.B. 624-69 & 70	SANITARY SEWER PURPOSES
F	PAUL W. MECHAM ET AL.	OR 34234-124, ETC.	ROAD PURPOSES
G	PAUL W. MECHAM ET AL.	OR 34234-124, ETC.	WATER & GAS PIPES
H	SO. CALIF. GAS CO.	OR 35057-114, ETC.	PIPE LINE

PAR. NO.	GRANTOR	VESTING DEED	DEED TO L.A.C.F.C.D.
146A	GLENDAL UNIFIED SCHOOL DISTRICT	OR D 2822-309	FEE. OR D 45226-841
147	NORMAN M. LYON RUTH LYON	OR D 2272-576	EASE. FEE. D:ORD 3276-34.0
148	WILLIAM H. PAPE HONOR M. PAPE	OR D 2229-357	EASE. FEE. OR D 3474-671
149	JOHN W. LITTLE GEORGETTE E. LITTLE	OR D 2299-819	EASE. FEE. OR D 3474-671
150	JOHN S. MC HALE ELIZABETH J. MC HALE	OR D 2209-755	EASE. FEE. OR D 3474-671
151	WARREN T. THOMPSON BETTY MARIE THOMPSON	OR D 2244-644	EASE. FEE. OR D 3474-671
152	DAVID S. ENGELMAN SHERRY B. ENGELMAN	OR D 2189-362	EASE. FEE. OR D 3474-671
153	REGINALD I. BAUDER DOROTHY G. BAUDER	OR 46925-74	EASE. Dec. OR D 3242-600
154	PAUL F. KAROL FRANCES A. KAROL	OR D 179-208	EASE. F.C. OR D 4127-140
155	THOMAS P. REID MARY E. REID	OR D 2155-186	EASE. OR D 3994-950
156	RALPH G. WALES EVA B. WALES	OR D 1313-151	EASE. Dec. OR D 3242-600
158	PAUL W. MECHAM LEONTINE C. MECHAM	OR 34234-124	EASE. Dec. OR D 3242-600
159	GORDON N. HENDERSON DOROTHY E. HENDERSON	OR D 1121-287	EASE. OR D 3474-671
160	WILLIAM R. GALLAGHER ET AL.	OR 19220-16 ETC.	EASE. OR D 3474-671
161	JOHN H. JENKINS ET AL.	OR 21185-138 ETC.	EASE. OR D 4541-767
162	WAYMON D. SHEHANE Velda C. SHEHANE	OR D 2747-296	EASE. Dec. OR D 3242-600
163	ARVIN A. SCHARER ARLENE G. SCHARER	OR D 1511-195	EASE. Dec. OR D 3543-715
164	JOHN T. JENKINS CO.	OR 40525-1	EASE. OR D 4127-140
216	LOREN C. TRIPPEER ROSALIND E. TRIPPEER	OR D 1385-202	EASE. FEE. OR D 3474-671
217	JOHN M. SCHRANZ ELIZABETH SCHRANZ	OR D 1492-773	EASE. OR D 3474-671
220	WILLIAM R. GALLAGHER ET AL.	OR 19220-16 ETC.	EASE. OR D 3474-671

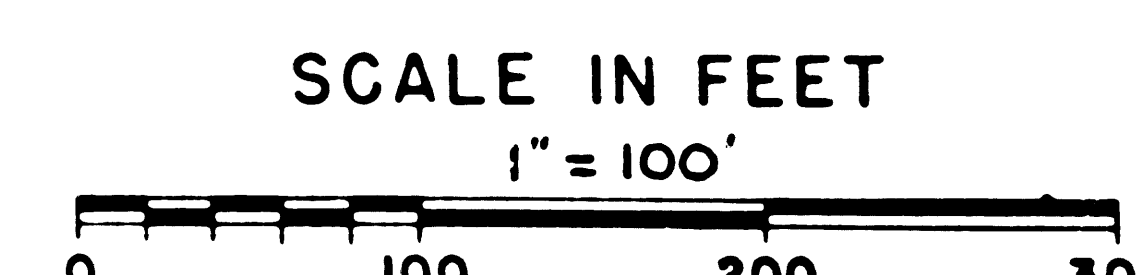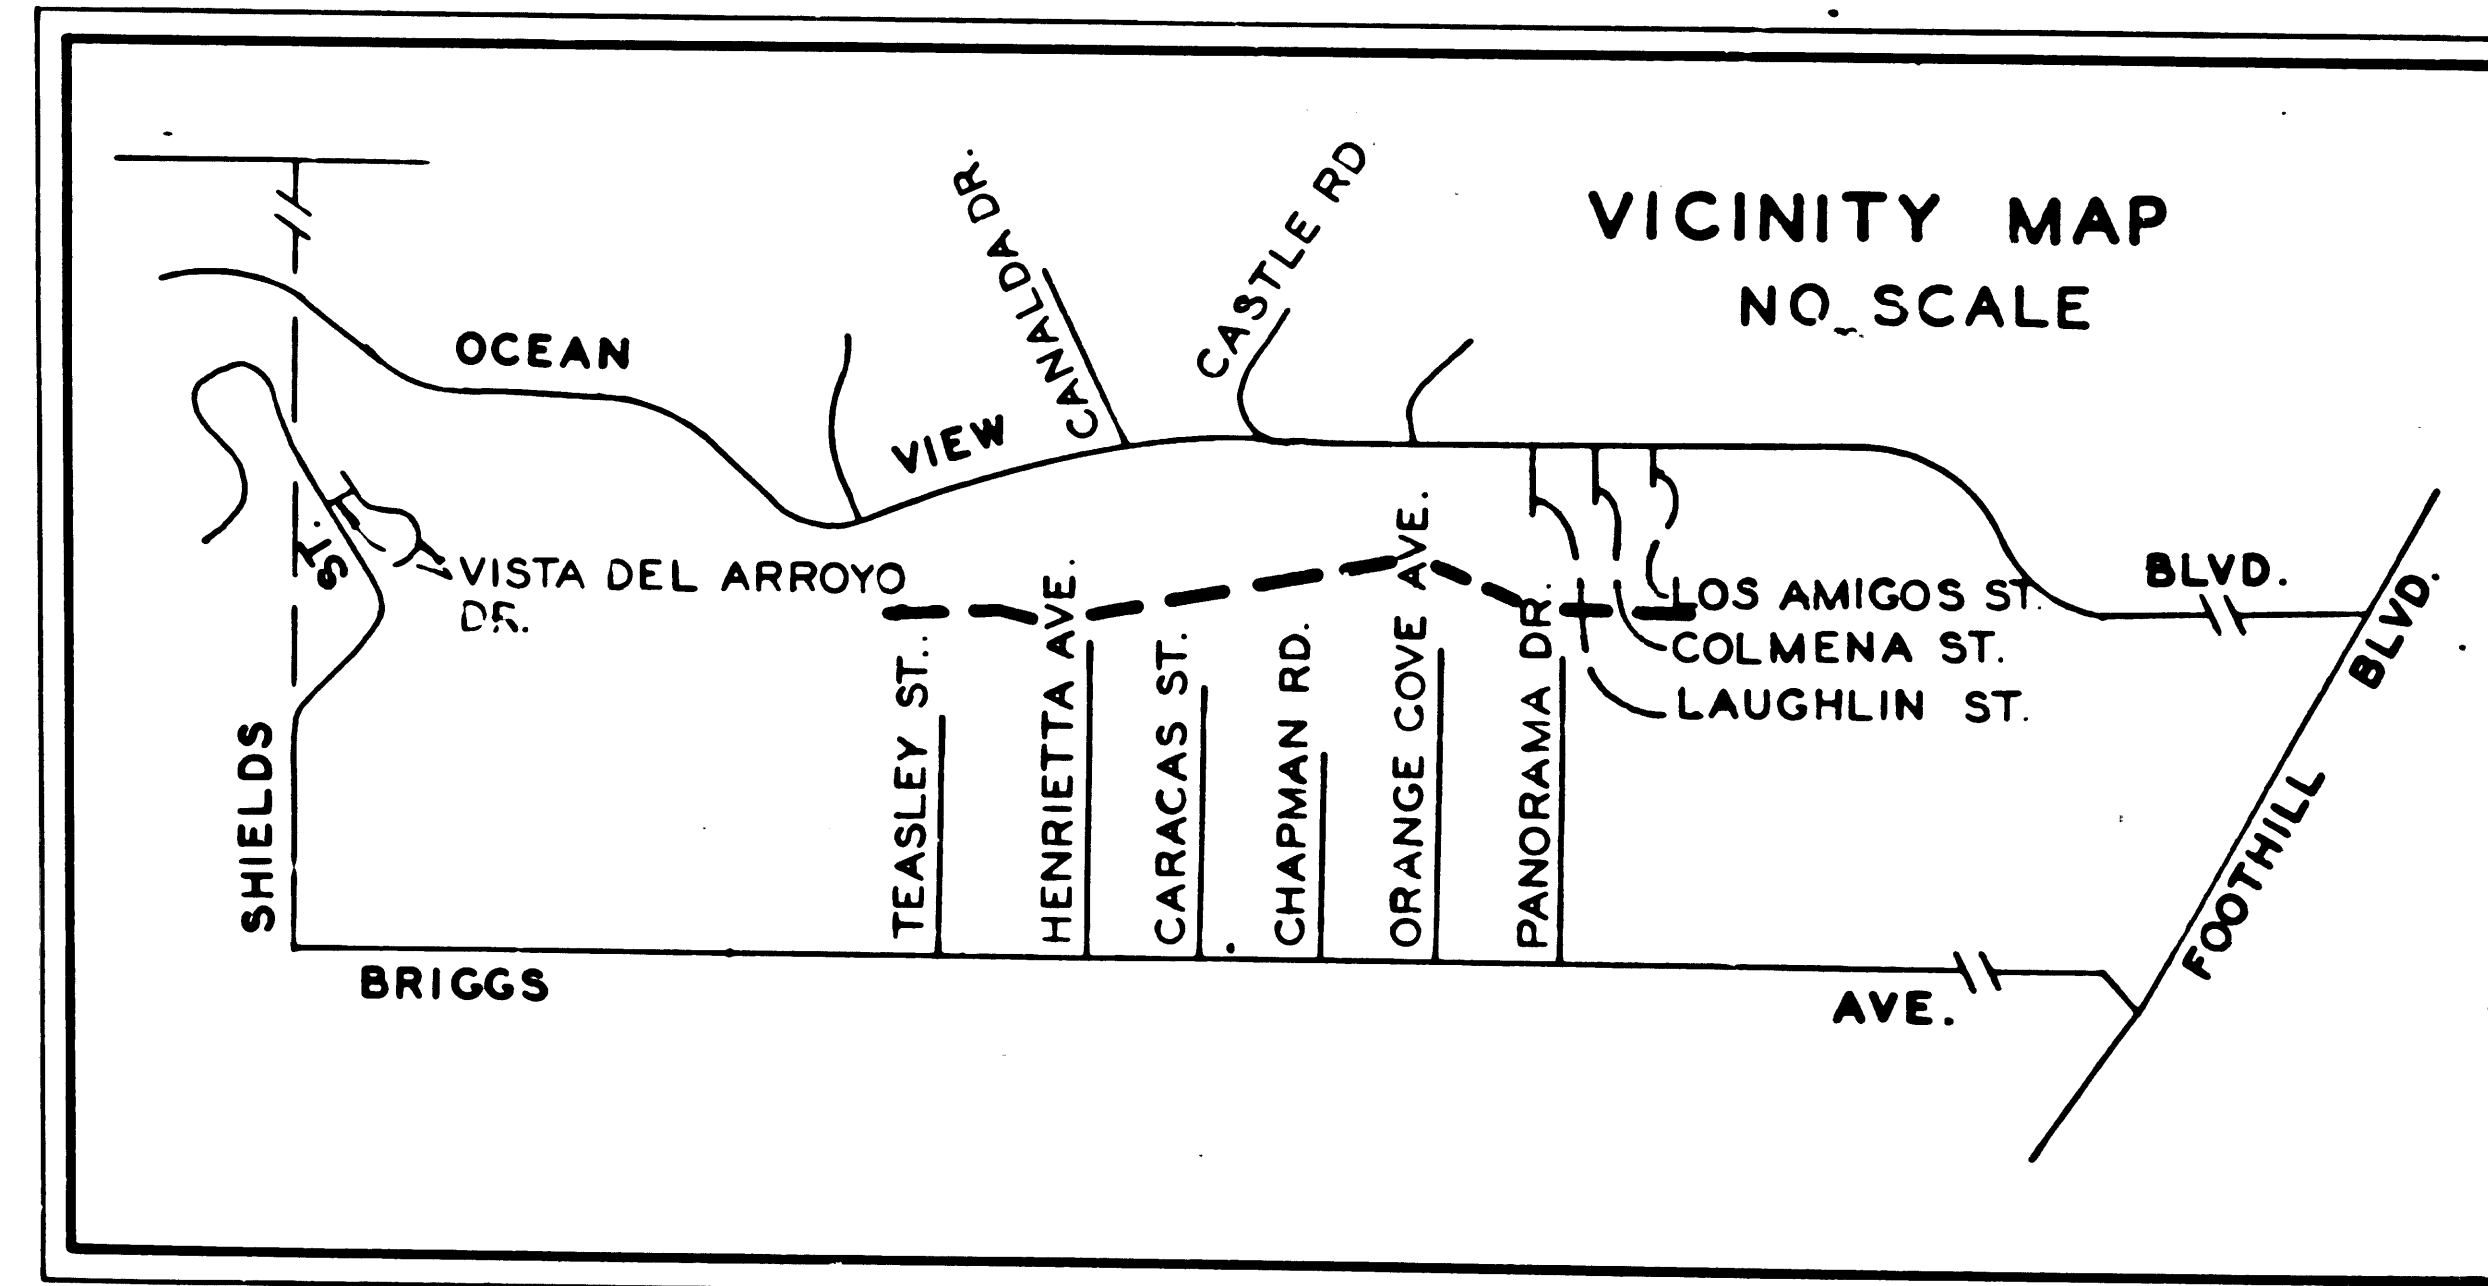

LEGEND
Record distances shown in ().
00000 = area of parcel
00000 = area of total holding
■ Denotes square feet.

PREPARED B.M.T. CHECKED E.O. PRESENTED H.C.L.	REFERENCES CI 51 59-ML 9 (cond.)	REVISED 4-11-69	LOS ANGELES COUNTY FLOOD CONTROL DISTRICT PICKENS CANYON CHANNEL PICKENS CANYON LOS AMIGOS STREET TO TEASLEY STREET
SUBMITTED 3-31-65 EA Wither	RECOMMENDED 4-1-65 25 Burington	APPROVED DATE 10-5-64 SCALE AS SHOWN	NO 59 - RW 6

ALL IN THE UNINCORPORATED TERRITORY OF THE COUNTY OF LOS ANGELES

F.M. 11 6 61-2