



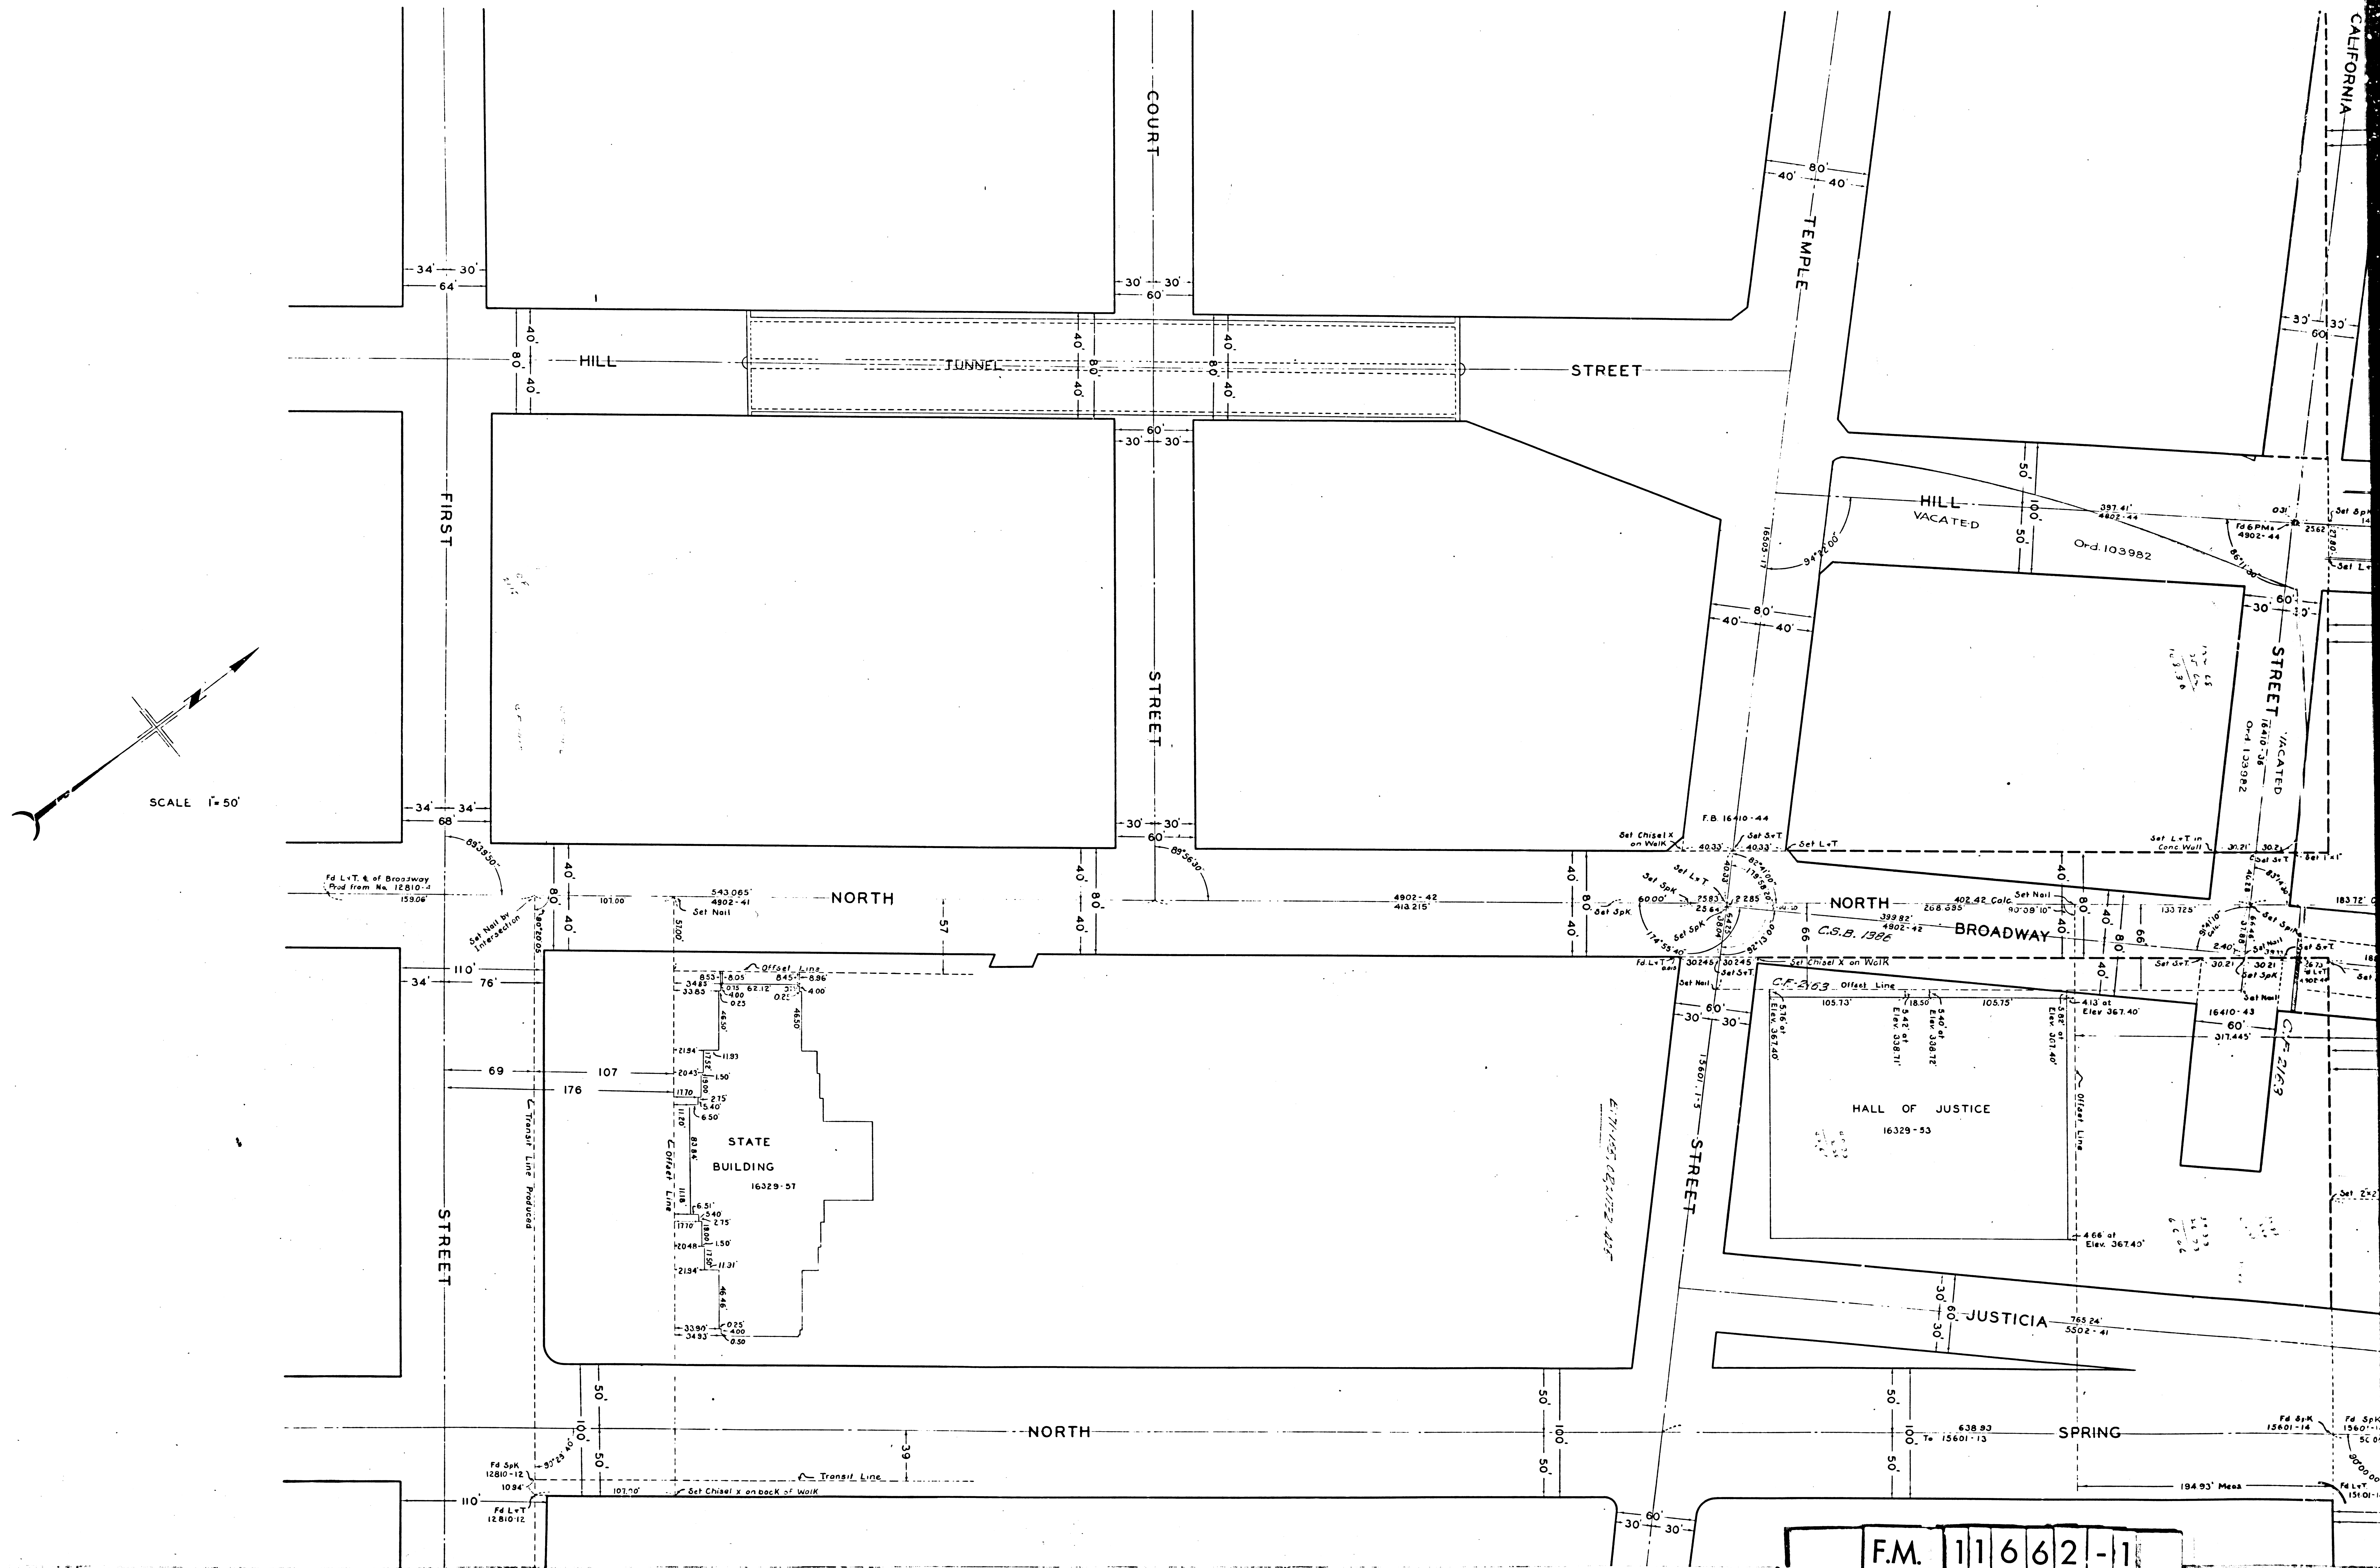

F.M.	1	1	6	6	2	-	1
------	---	---	---	---	---	---	---

A 1	OF	A 3
-----	----	-----

ALIGNMENT OF 1/4 OF ALISO STREET
OF HILL ST. NOT FINALLY DETERMINED.
PER CITY ENGINEER, 7-30-41.

 

SHOWING NEW AND OLD CENTER LINES
ALONG BROADWAY AND BROADWAY PROPOSED
BETWEEN
ORD STREET AND FIRST STREET
AND ALONG ALISO STREET PROPOSED
BETWEEN
HEWITT STREET AND HILL STREET
IN THE
CITY OF LOS ANGELES
CALIFORNIA

JULY 1941

SCALE :- 1" = 50'

INDEX 2-3 9

N. BROADWAY - ORD STREET TO FIRST STREET
ALISO STREET - ALAMEDA STREET TO FIGUEROA ST.

Order No. 9451 9452

City's File 507 576 6098 4 Dist Map 5514: 5524 Ord. 40 63.64 65.3

Stops/Torch Drains Located By

Color Traced Wheeler Drawn Old Arnerberg

Submitted 1942 / Div Dist Eng. [Signature]

Submitted July 18 1941 Deputy Eng. [Signature]

Approved July 10 1941 City Engineer [Signature]

NEG. 501-1

	F.M.	1	1	6	6	2	-	1
	A	3		OF		A	3	