


F.M.	11	6	63	-1
A1	OF	A2		

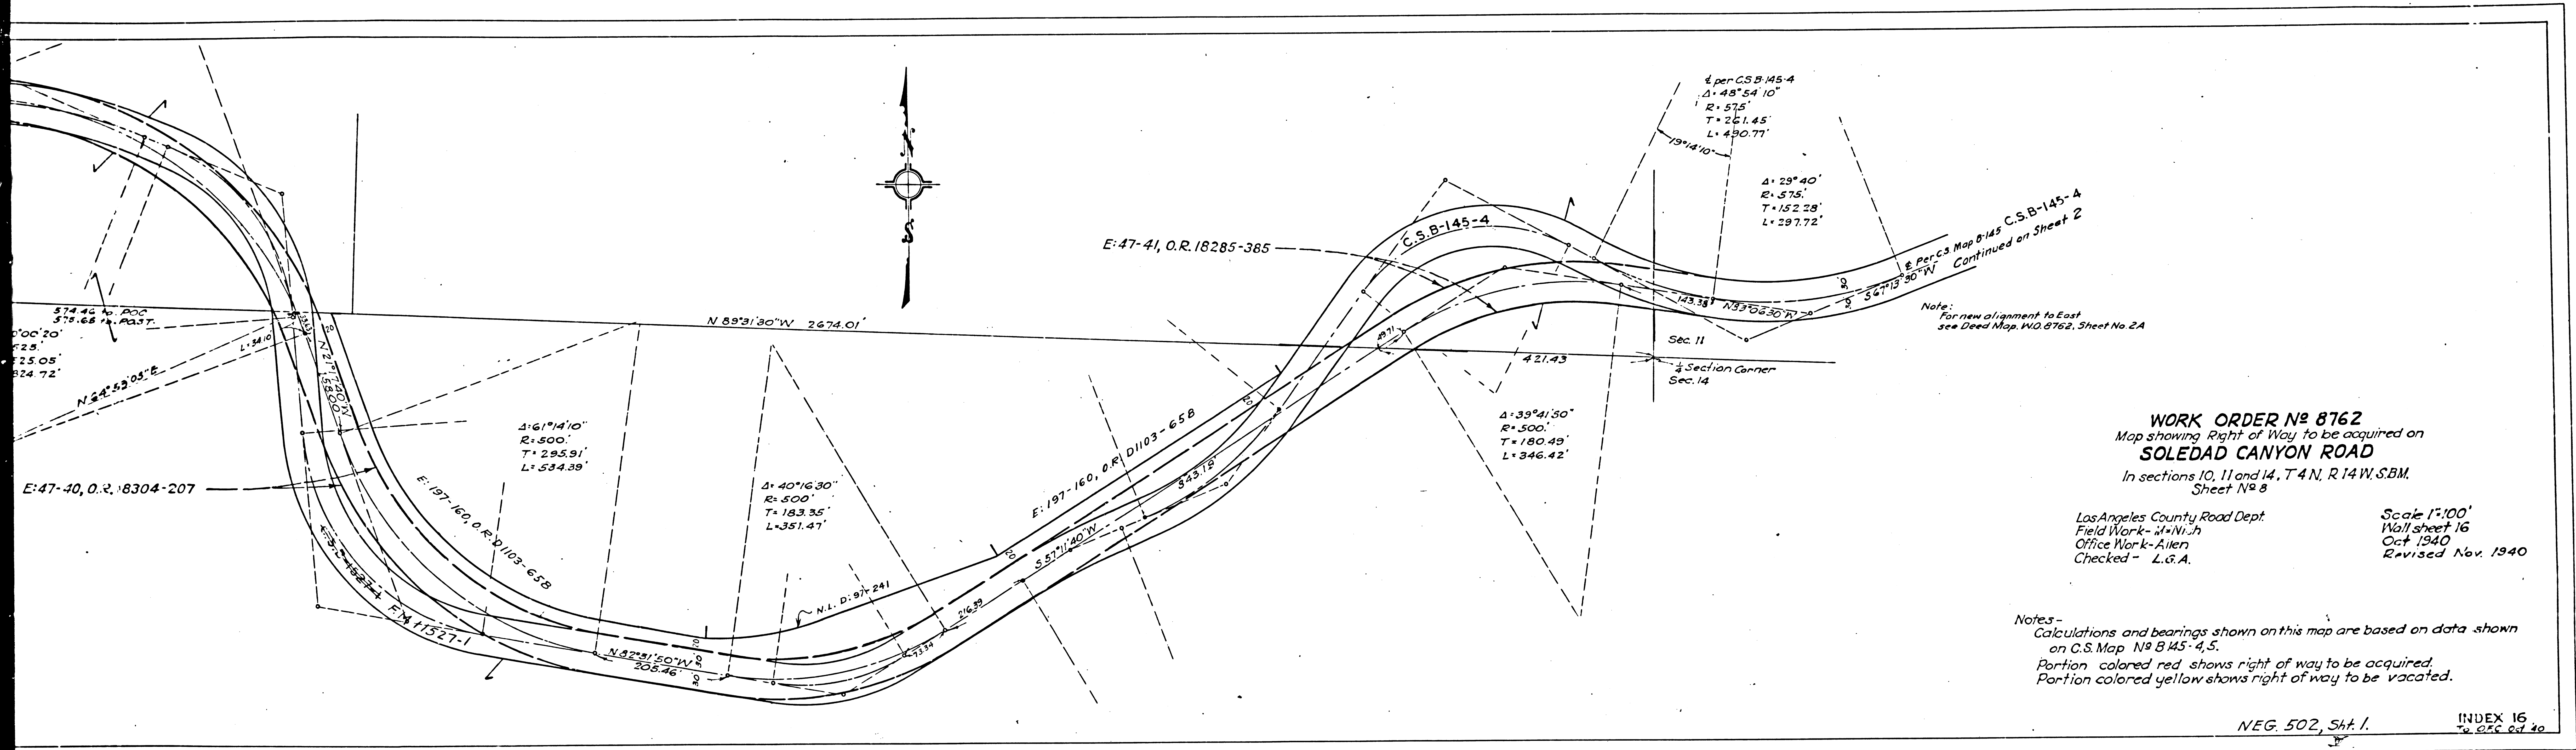

WORK ORDER No 8762
 Map showing Right of Way to be acquired on
SOLEDAD CANYON ROAD
 In sections 10, 11 and 14, T 4 N, R 14 W, S 8 M,
 Sheet No 8

Los Angeles County Road Dept
 Field Work - M. Ni. J.
 Office Work - Allen
 Checked - L. G. A.

Scale 1"=100'
 Worksheet 16
 Oct. 1940
 Revised Nov. 1940

Notes -
 Calculations and bearings shown on this map are based on data shown
 on C.S. Map No 8145-4, 5.
 Portion colored red shows right of way to be acquired.
 Portion colored yellow shows right of way to be vacated.

NEG. 502, SH. 1. INDEX 16
 To 255 ed 20

F.M.	11	6	63	-	1
A	2	OF	A	2	