




NO 818 0 W
AE. M. 1951 R
Desa Nod
baba 102 - 5218 0 W

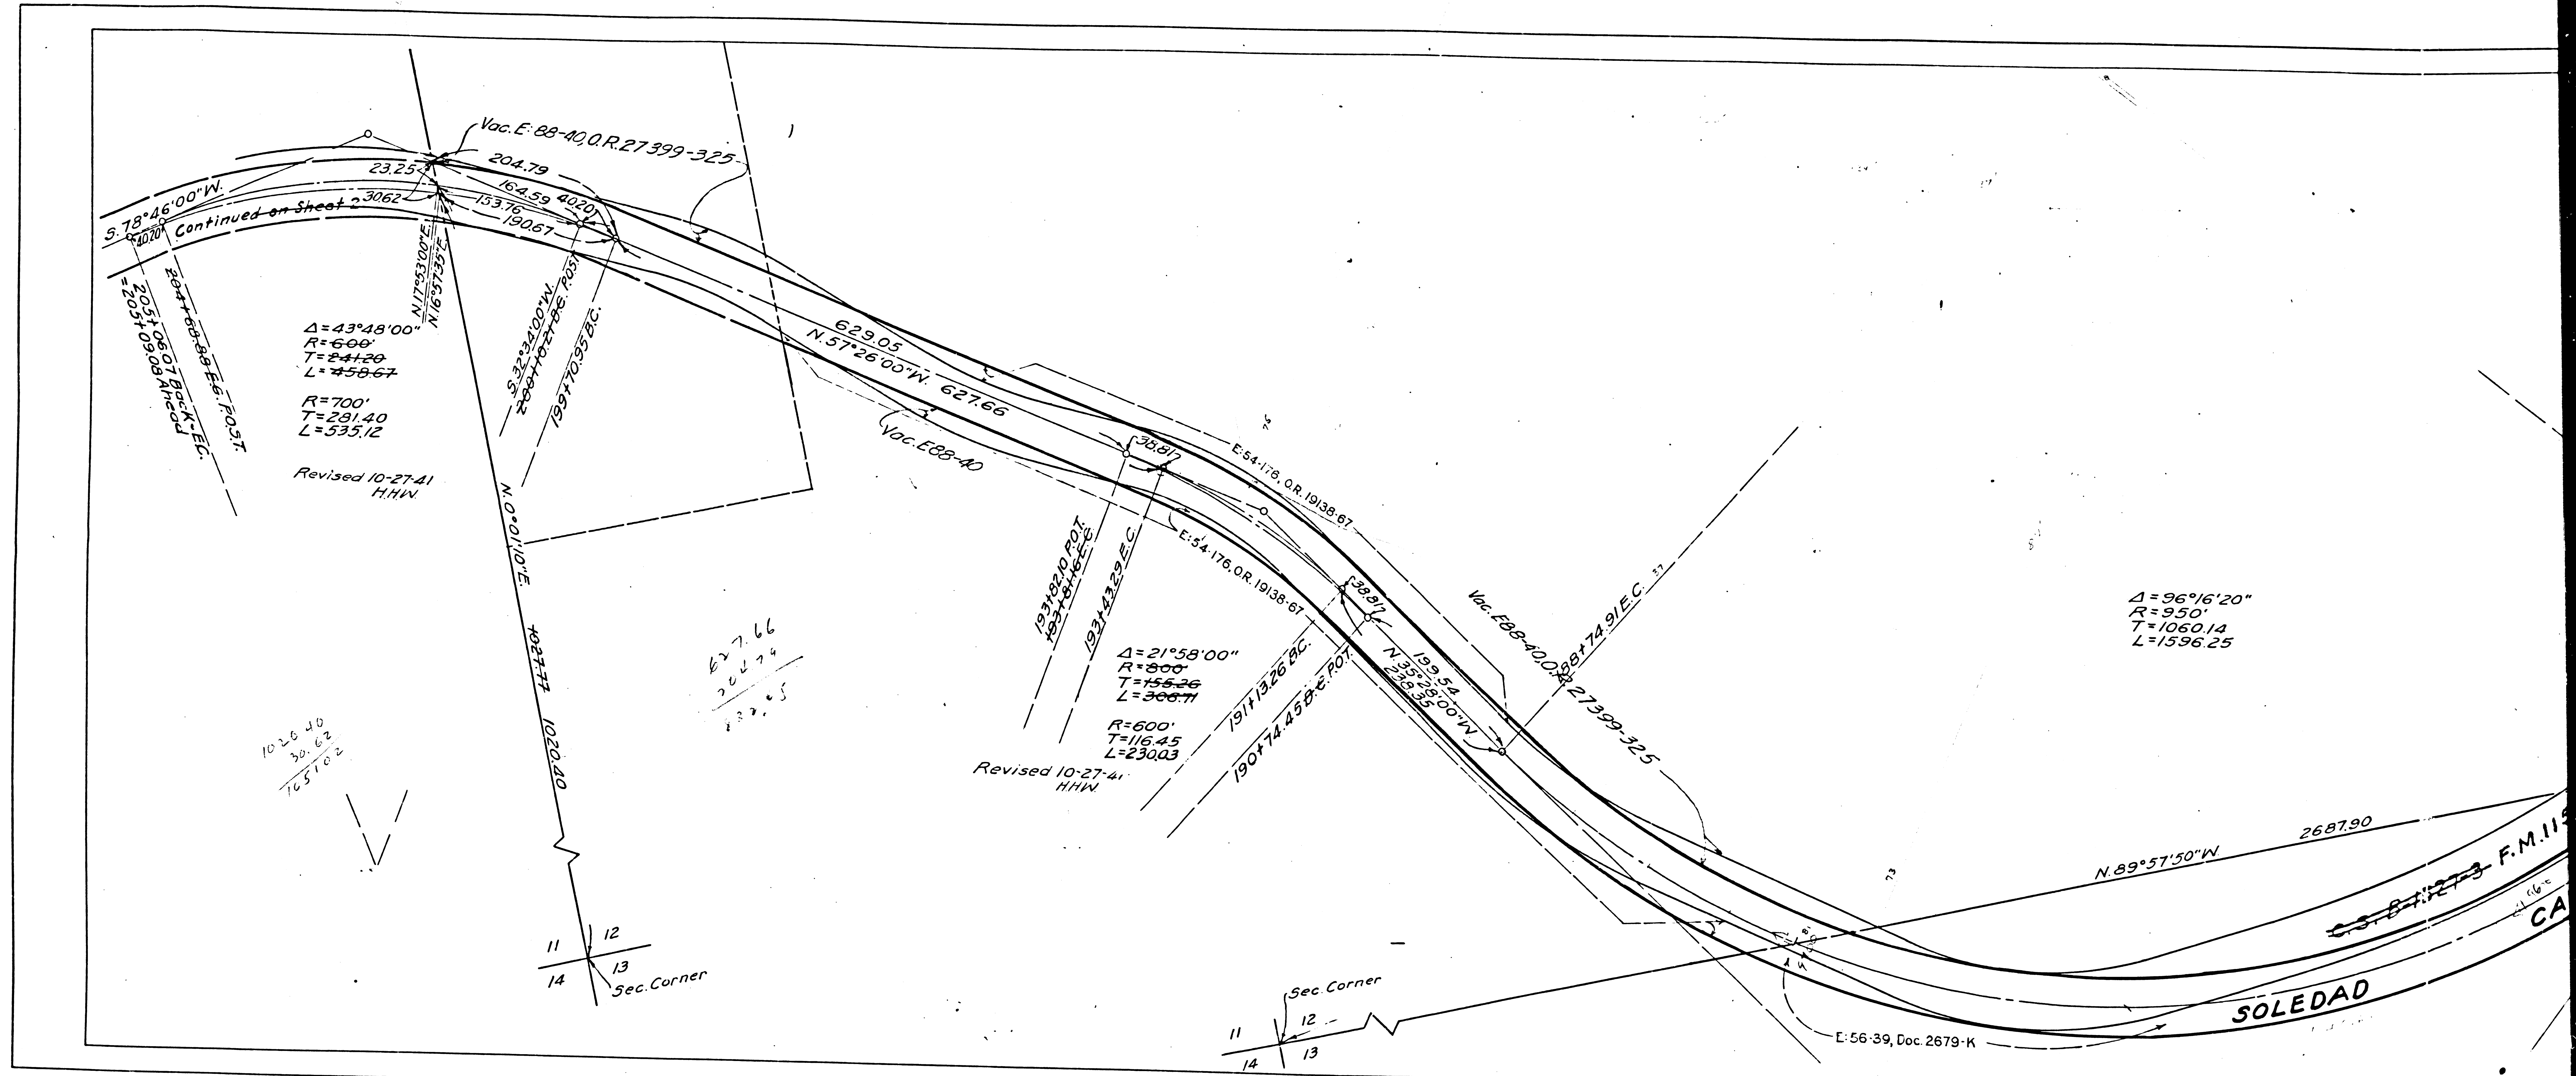

F.M.	11	6	6	3	-	3
A	1	OF	A	3		

 

F.M.	11	6	6	3	-	3
A	2	OF	A	3		

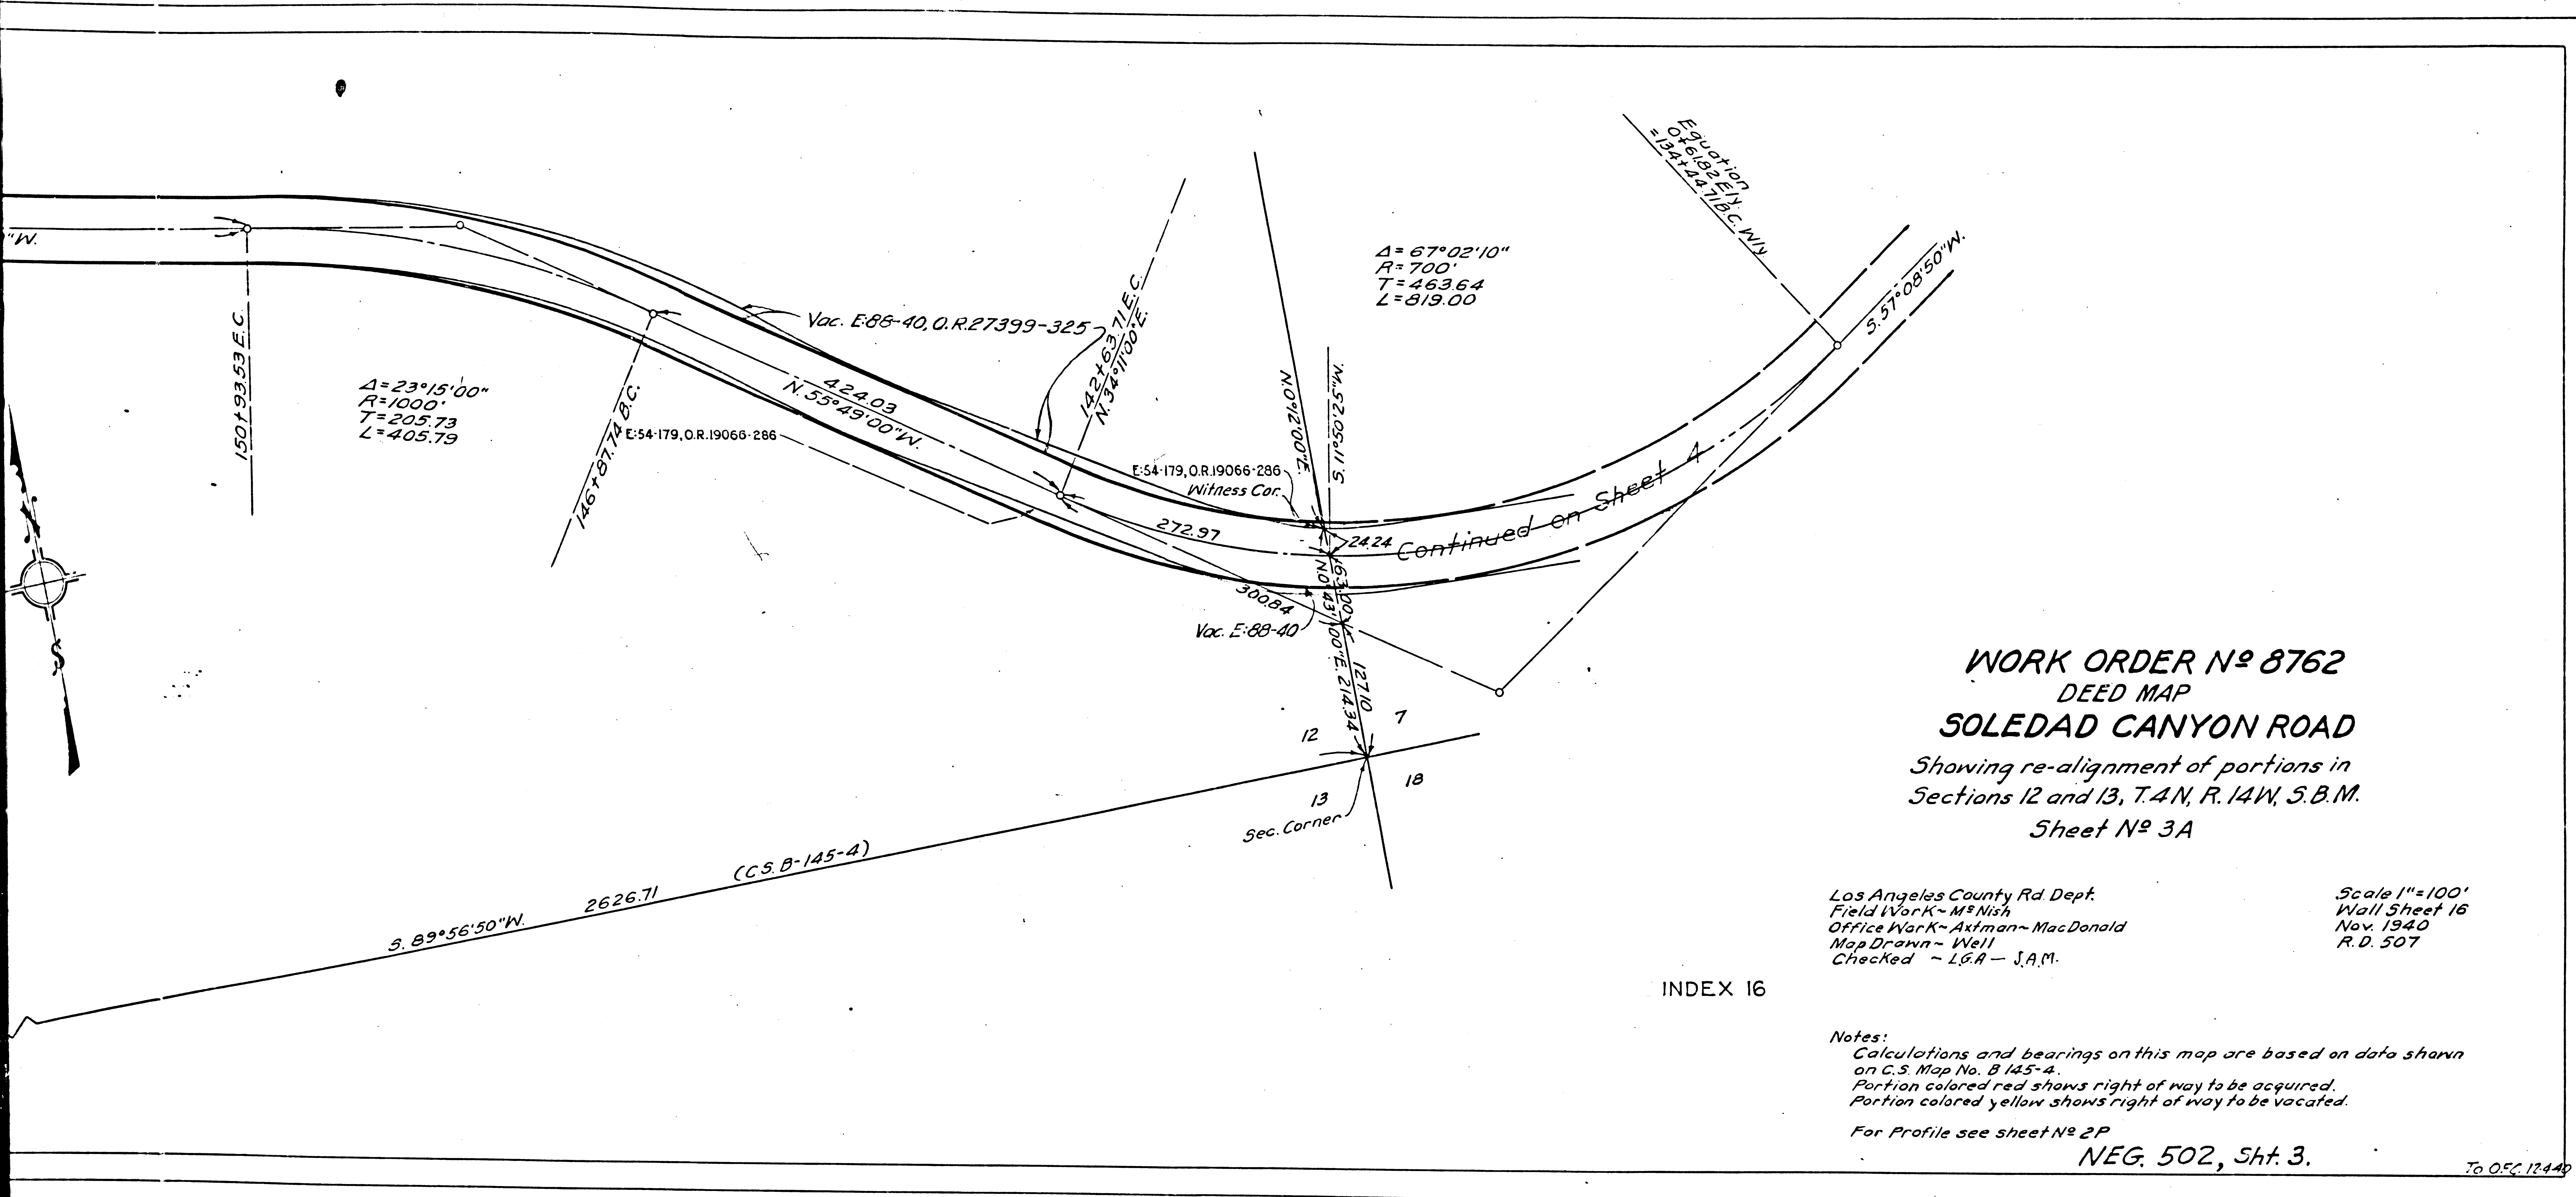

WORK ORDER No 8762
DEED MAP
SOLEDAD CANYON ROAD
 Showing re-alignment of portions in
 Sections 12 and 13, T.4N, R.14W, S.B.M.
 Sheet No 3A

Los Angeles County Rd. Dept.
 Field Work - M^{rs} Nish
 Office Work - Axelman - MacDonald
 Map Drawn - Well
 Checked - L.G.A. - J.A.M.

Scale 1" = 100'
 Wall Sheet 16
 Nov. 1940
 R.D. 507

INDEX 16

Notes:
 Calculations and bearings on this map are based on data shown
 on C.S. Map No. B 145-4.
 Portion colored red shows right of way to be acquired.
 Portion colored yellow shows right of way to be vacated.

For Profile see sheet No 2P
 NEG. 502, Sht. 3.

To O.F.C. 12449

MO. 9185 - Soledad Canyon Rd. - Deed Map
 Sheet No. 3A

F.M.	11	6	6	3	-	3
A	3	OF	A	3		