


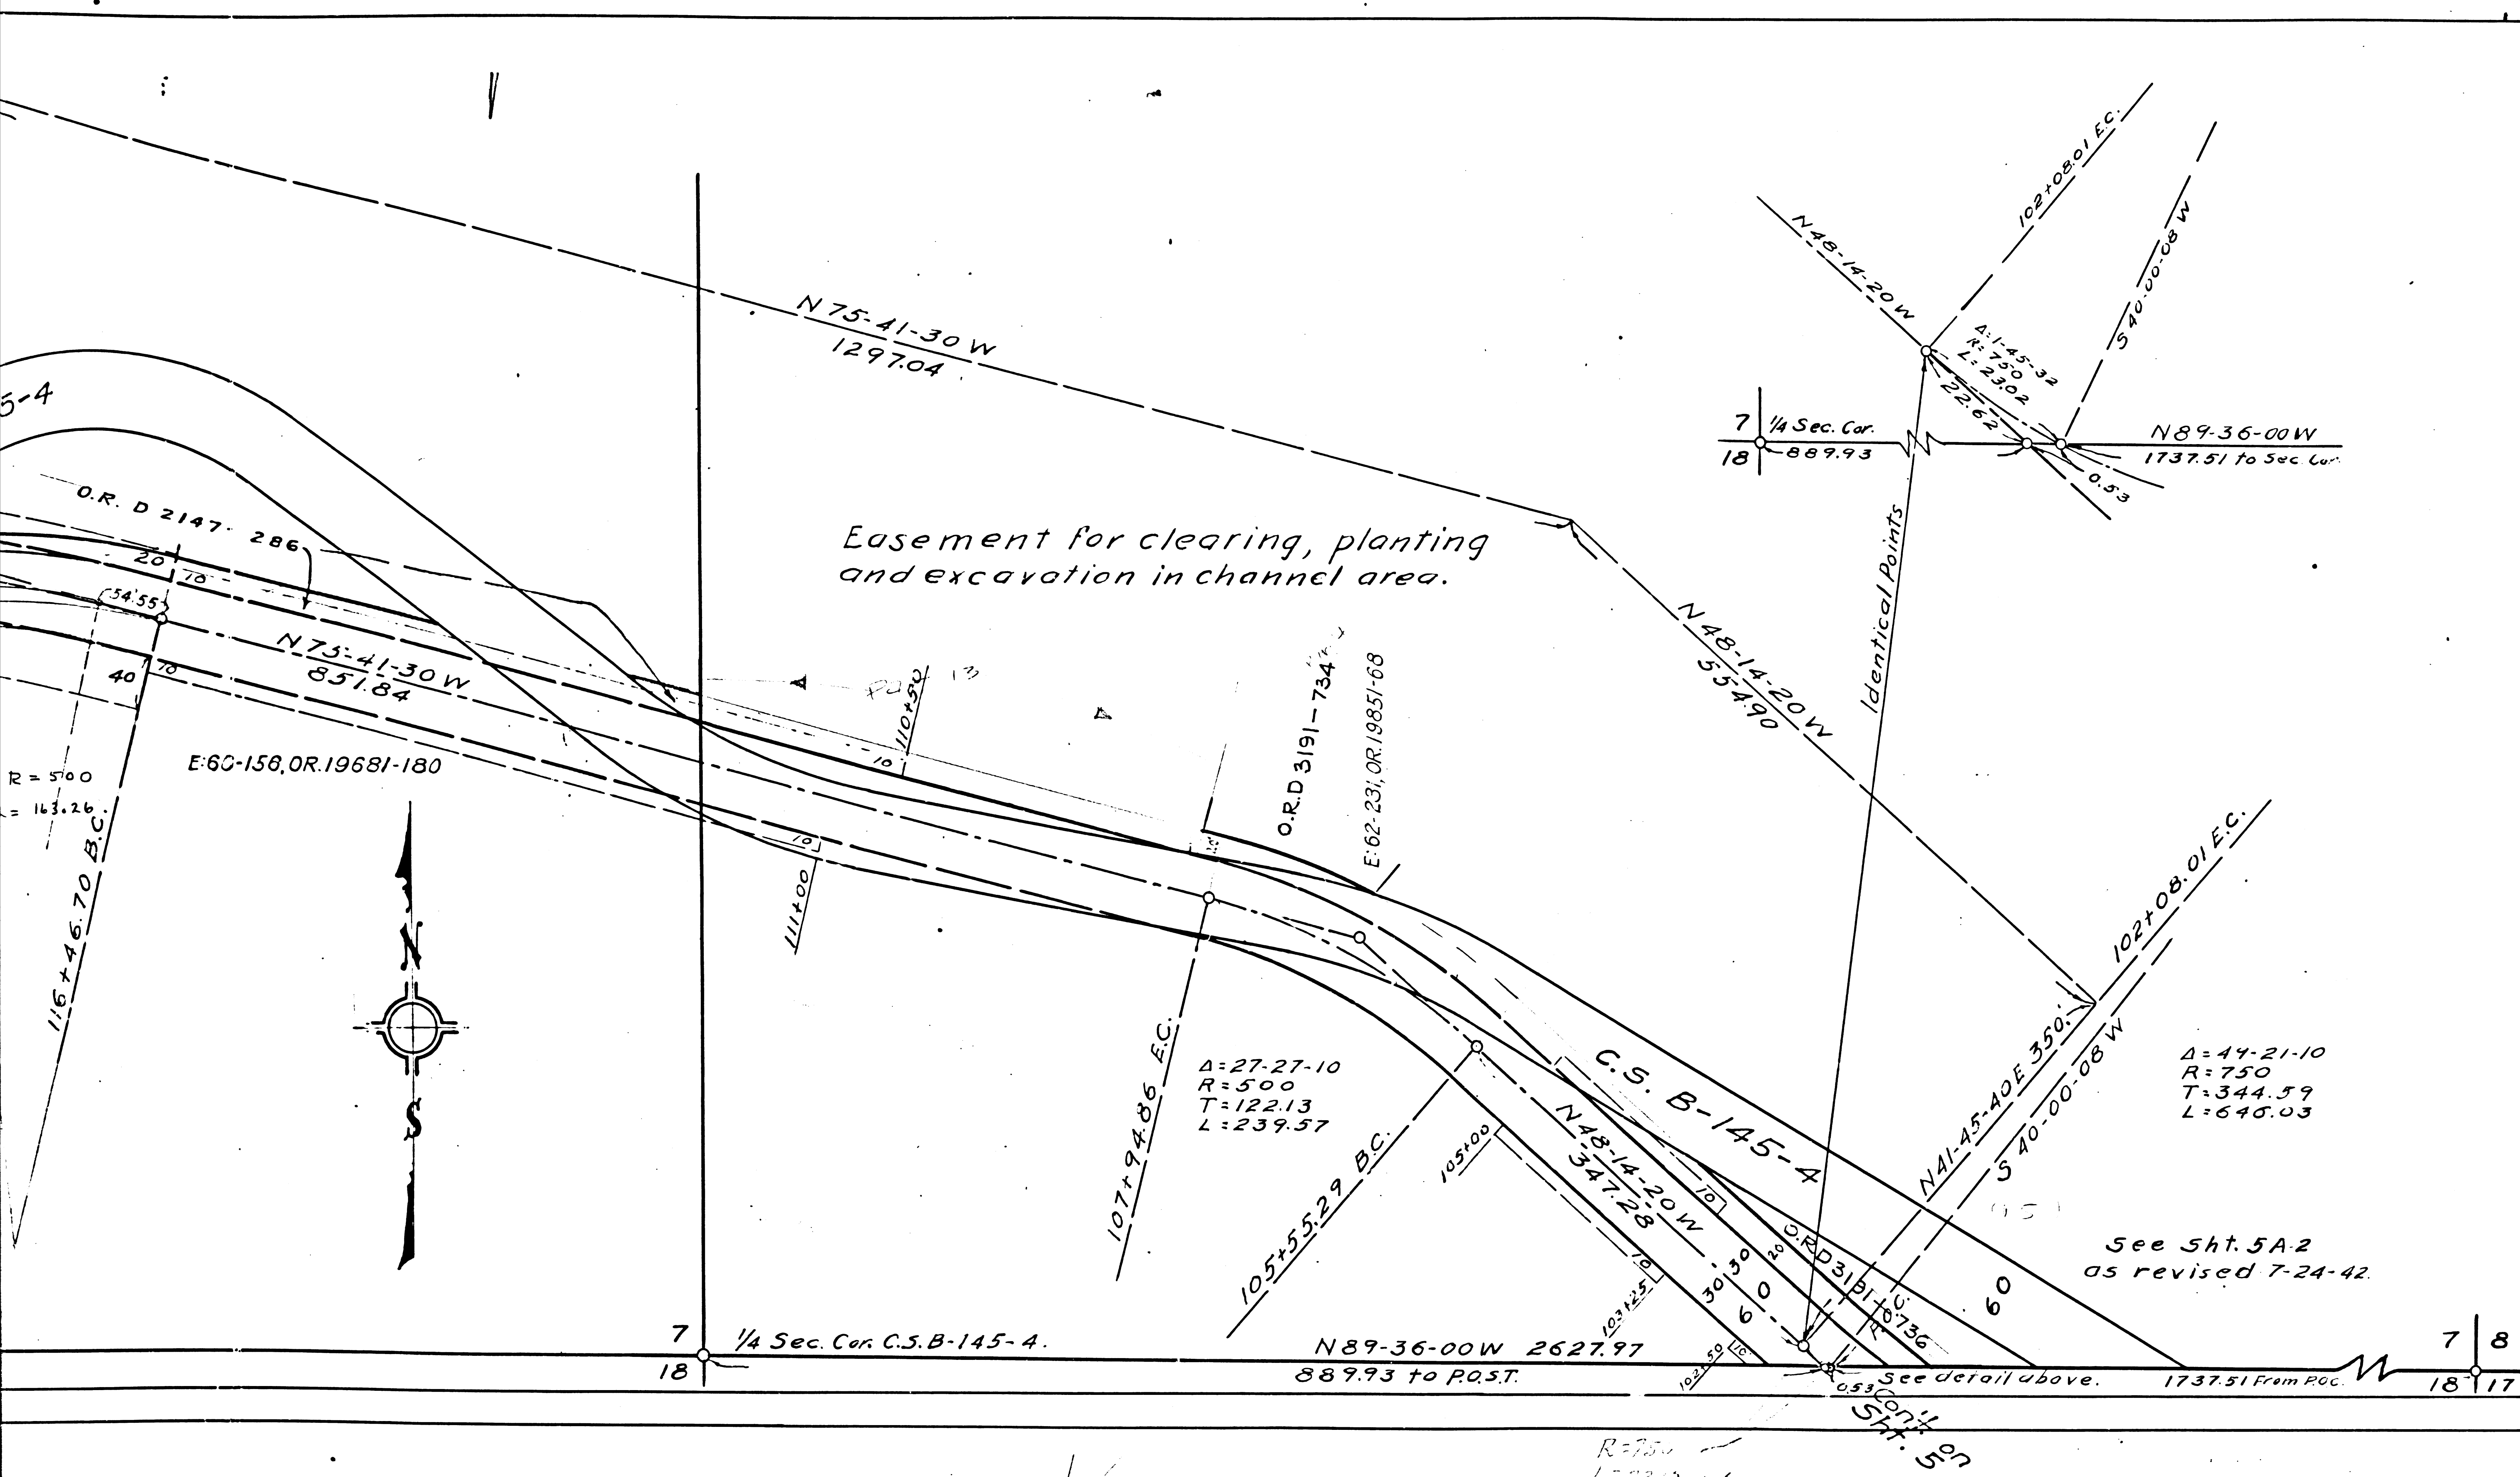

W.O. 9465
 Deed map showing relocation of a part of
SOLEDAD CANYON ROAD
 In section 7-T4N R13W S.B.M.
 Sheet No. 4A-2
 This map supersedes Sht. 4A-WO.8762.
 Los Angeles County Road Dept. July 1942.
 Field work - M. Nish Scale - 1" = 100'
 Office work - Macdonald Wall Sheet 16
 Checked - Hinkley Road Dist. 507.

Bearings and calculations are based on data shown on C.S. Map B-145 Sheet 4.
 Portion colored red shows right of way to be acquired for road purposes.
 Yellow shows right of way to be vacated.
 Green shows slope easements to be acquired.
 Blue shows easement for clearing, planting and excavation in channel area to be acquired.

INDEX 16

Neg. 502, Sht. 4

F.M.	11	6	63	-	4
A	2	OF	A	2	