

 


F.M.	11	6	63	-	5
A1	OF	A3			

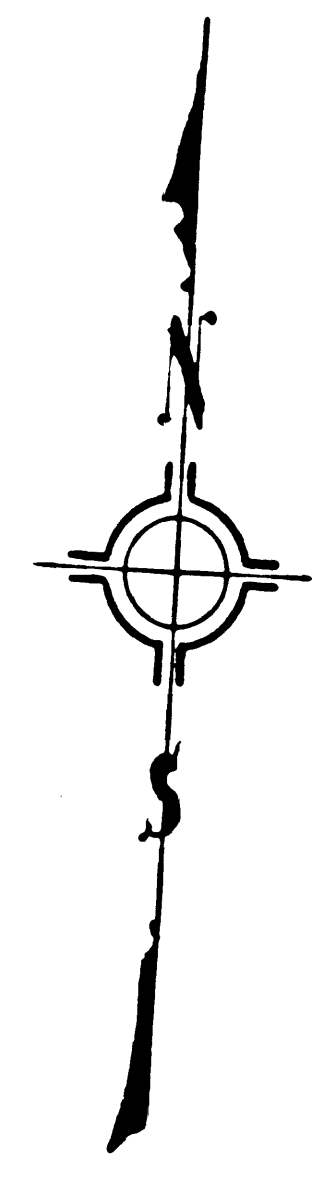

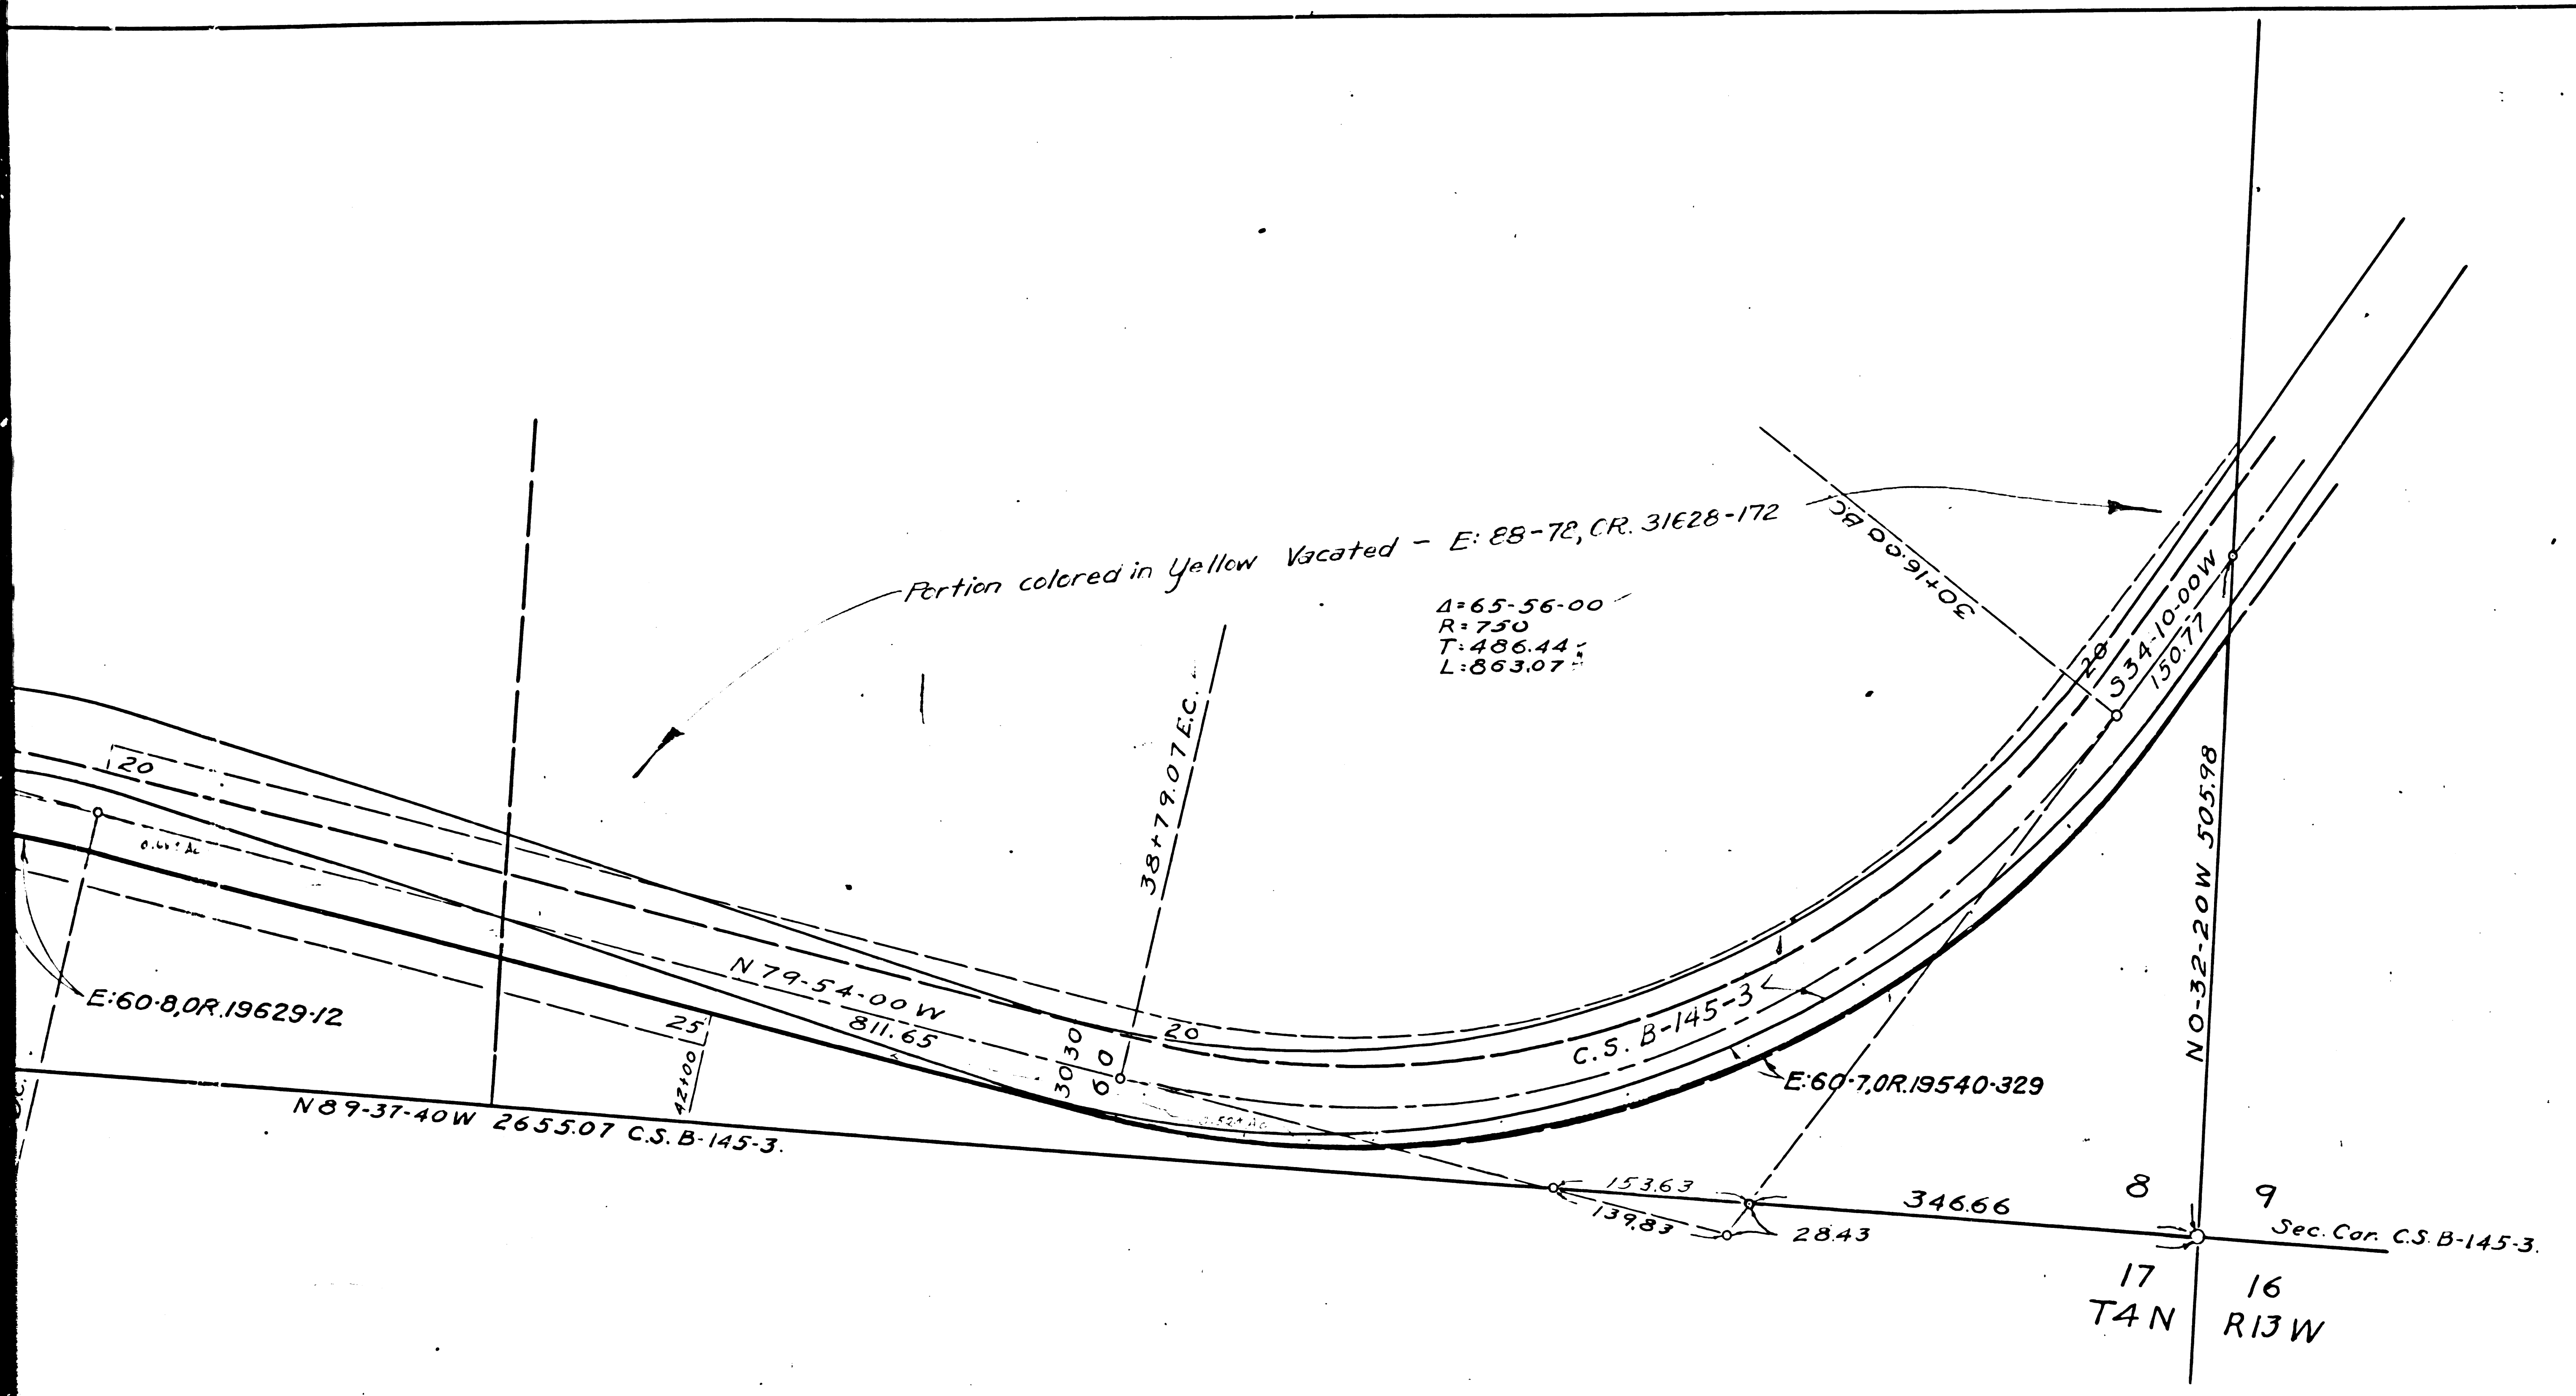

W.O. 9465
 Deed map showing relocation of a part of
SOLEDAD CANYON ROAD
 in sections 8, 17 + 18 T4N R13W SBM.
 Sheet No. 5-A-2
 This map supersedes Sht. 5-A.

Los Angeles County Road Dept. May 1942
 Field work - McNish Scale - 1" = 100'
 Office work - Macdonald Wall Sheet 16
 Checked - Wekoll. Road Dist 507
 Revised - 6-3-42.
 Revised - 7-24-42.

Bearings and calculations are based on data shown on C.S. Map B-145-3.
 Portion colored red shows right of way to be acquired for road purposes.
 Yellow shows right of way to be vacated.
 Green shows slope easements to be acquired.

INDEX 16

Neg. 502, Sht. 5.

To R/W - 7-31-42.

F.M.	1	1	6	6	3	-	5
A	3	OF	A	3			