

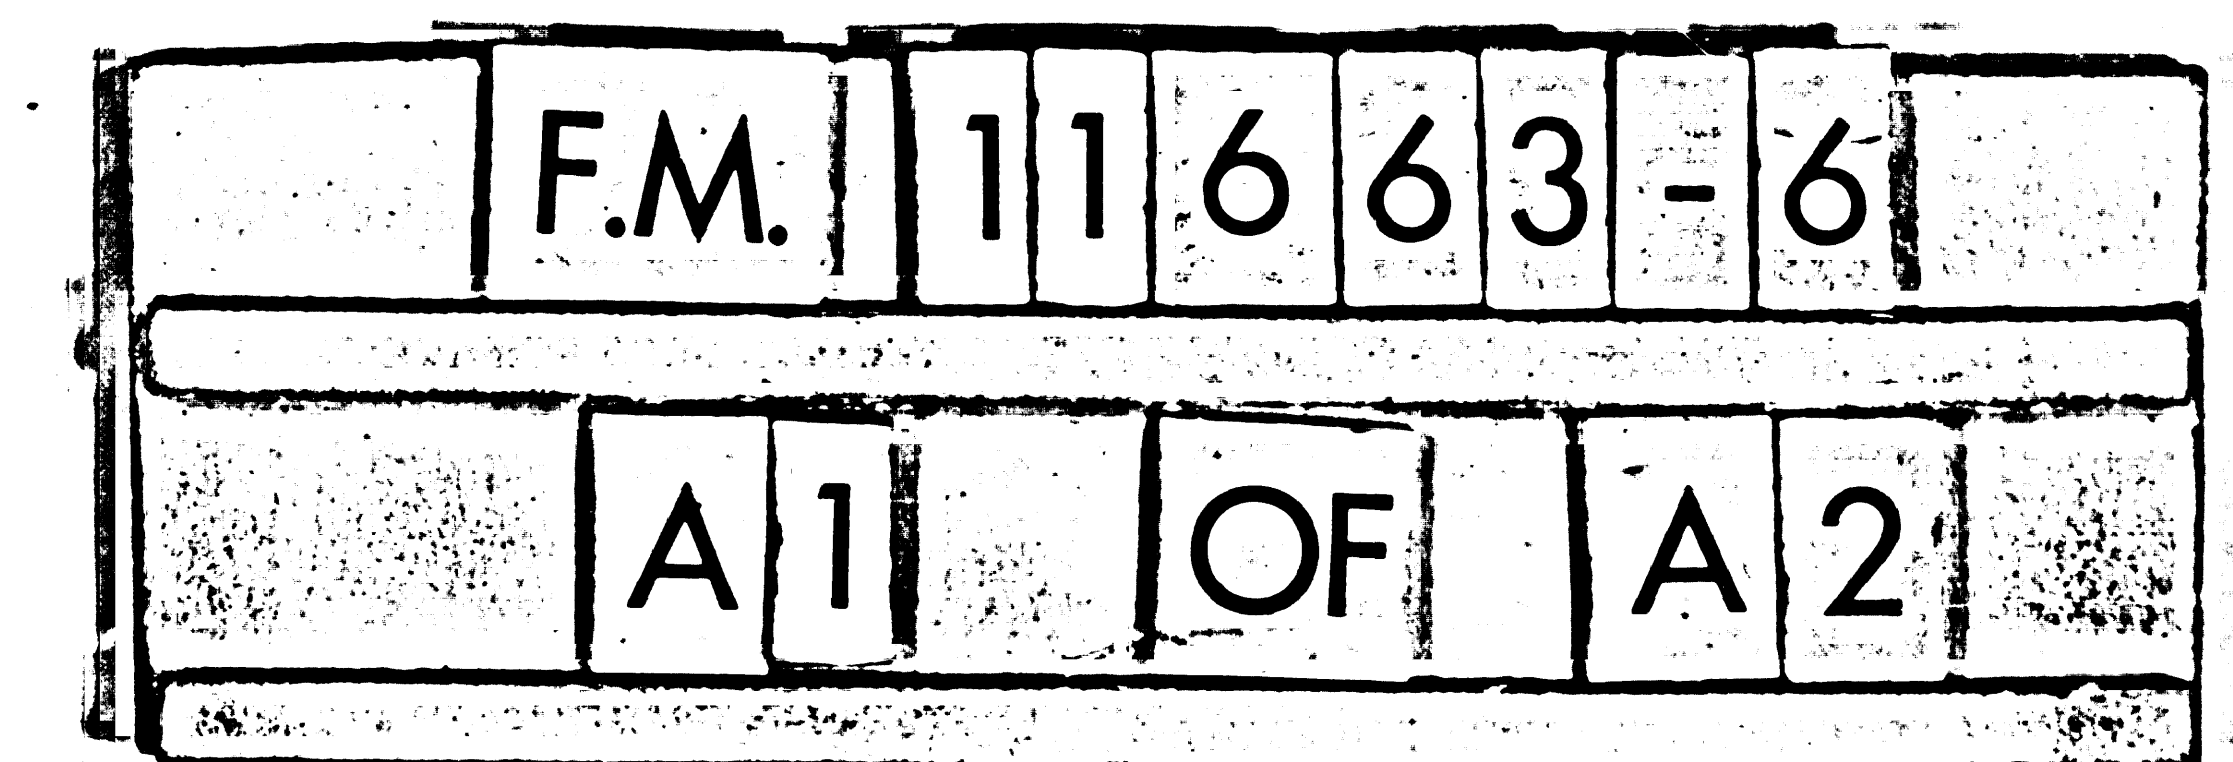


5-A2.142-2242 O.W. - book noyurod bobsioz-qom b33d

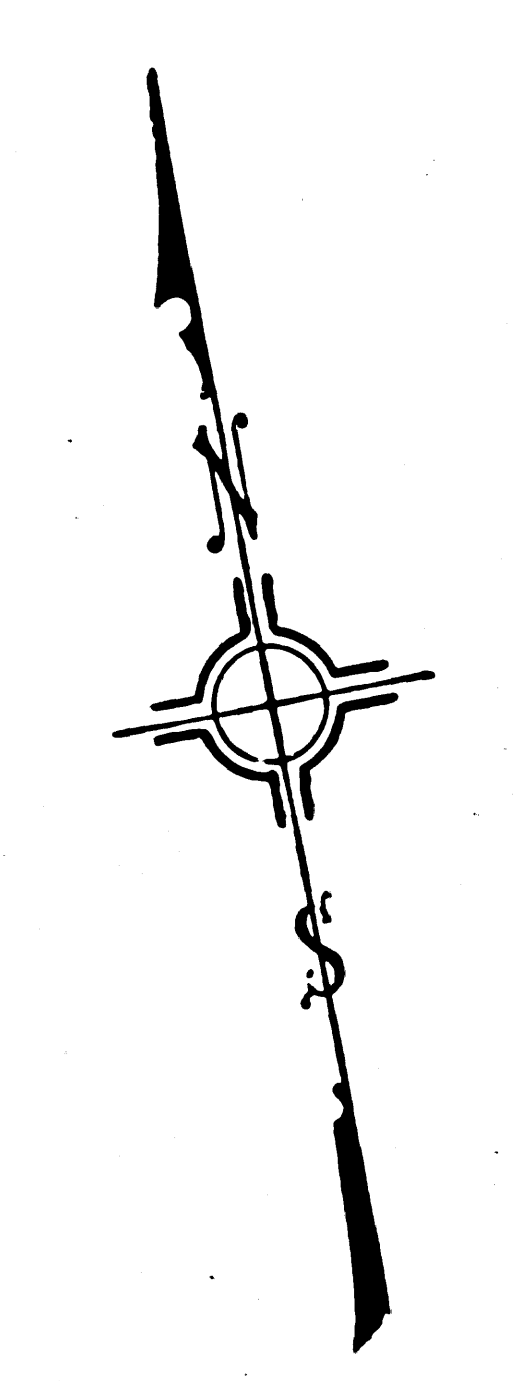

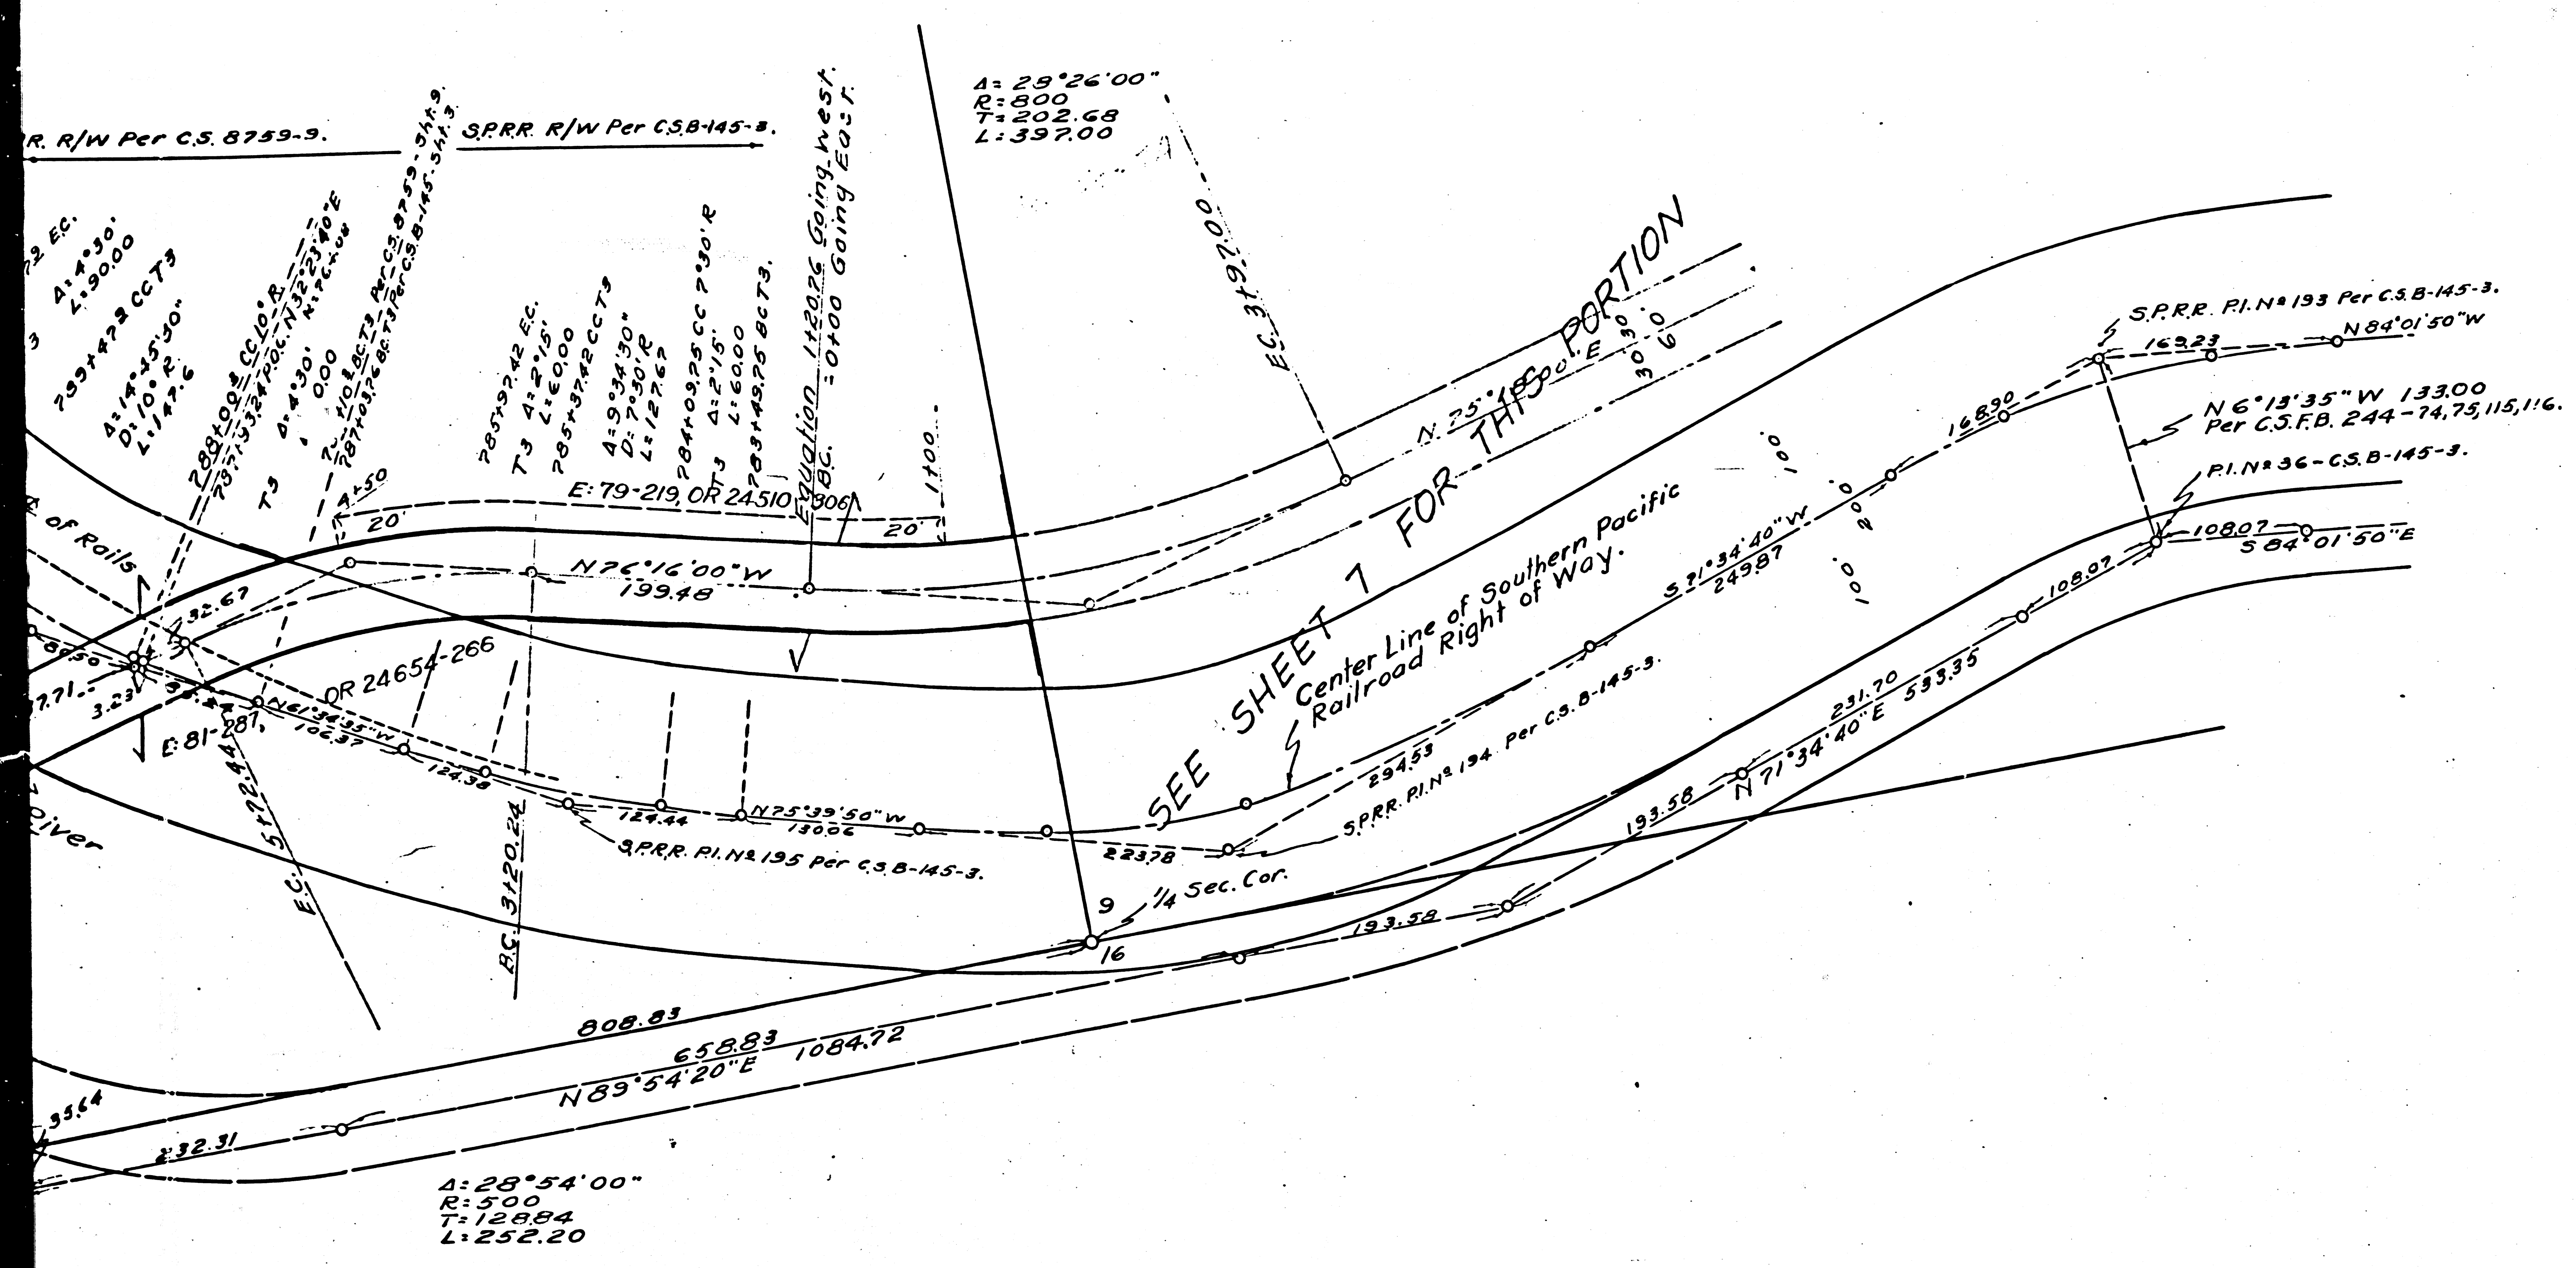

W.O. 9465
 Deed map showing realignment of a part of
SOLEDAD CANYON ROAD
 In Section 9, T4N, R13W.
 Sheet No. 6A-2.

This map supersedes Sht No. 6A.

Los Angeles County Road Dept.
 Field work - Smith
 Office work - Macdonald
 Checked - H.H.W.

January 1946.
 Scale - 1"=100'
 Wall sheet 16.
 Road Dist. 507.

Bearings and calculations are based on data shown on
 C.S. Map B-145-Sheet No. 3.
 Portion colored red shows right of way to be acquired
 for road purposes.
 Yellow shows right of way to be vacated.
 Green shows slope easements to be acquired.

INDEX 16

NEG. 502, SHT. 6. TO O.R.C. 2-4-46.

Deed Map - Soledad Canyon Road - No. 9465

F.M.	11	6	6	3	-	6
A	2	OF	A	2		