


FOR CONTINUATION SEE MAP NO. F2008-5

CITY OF COMMERCE

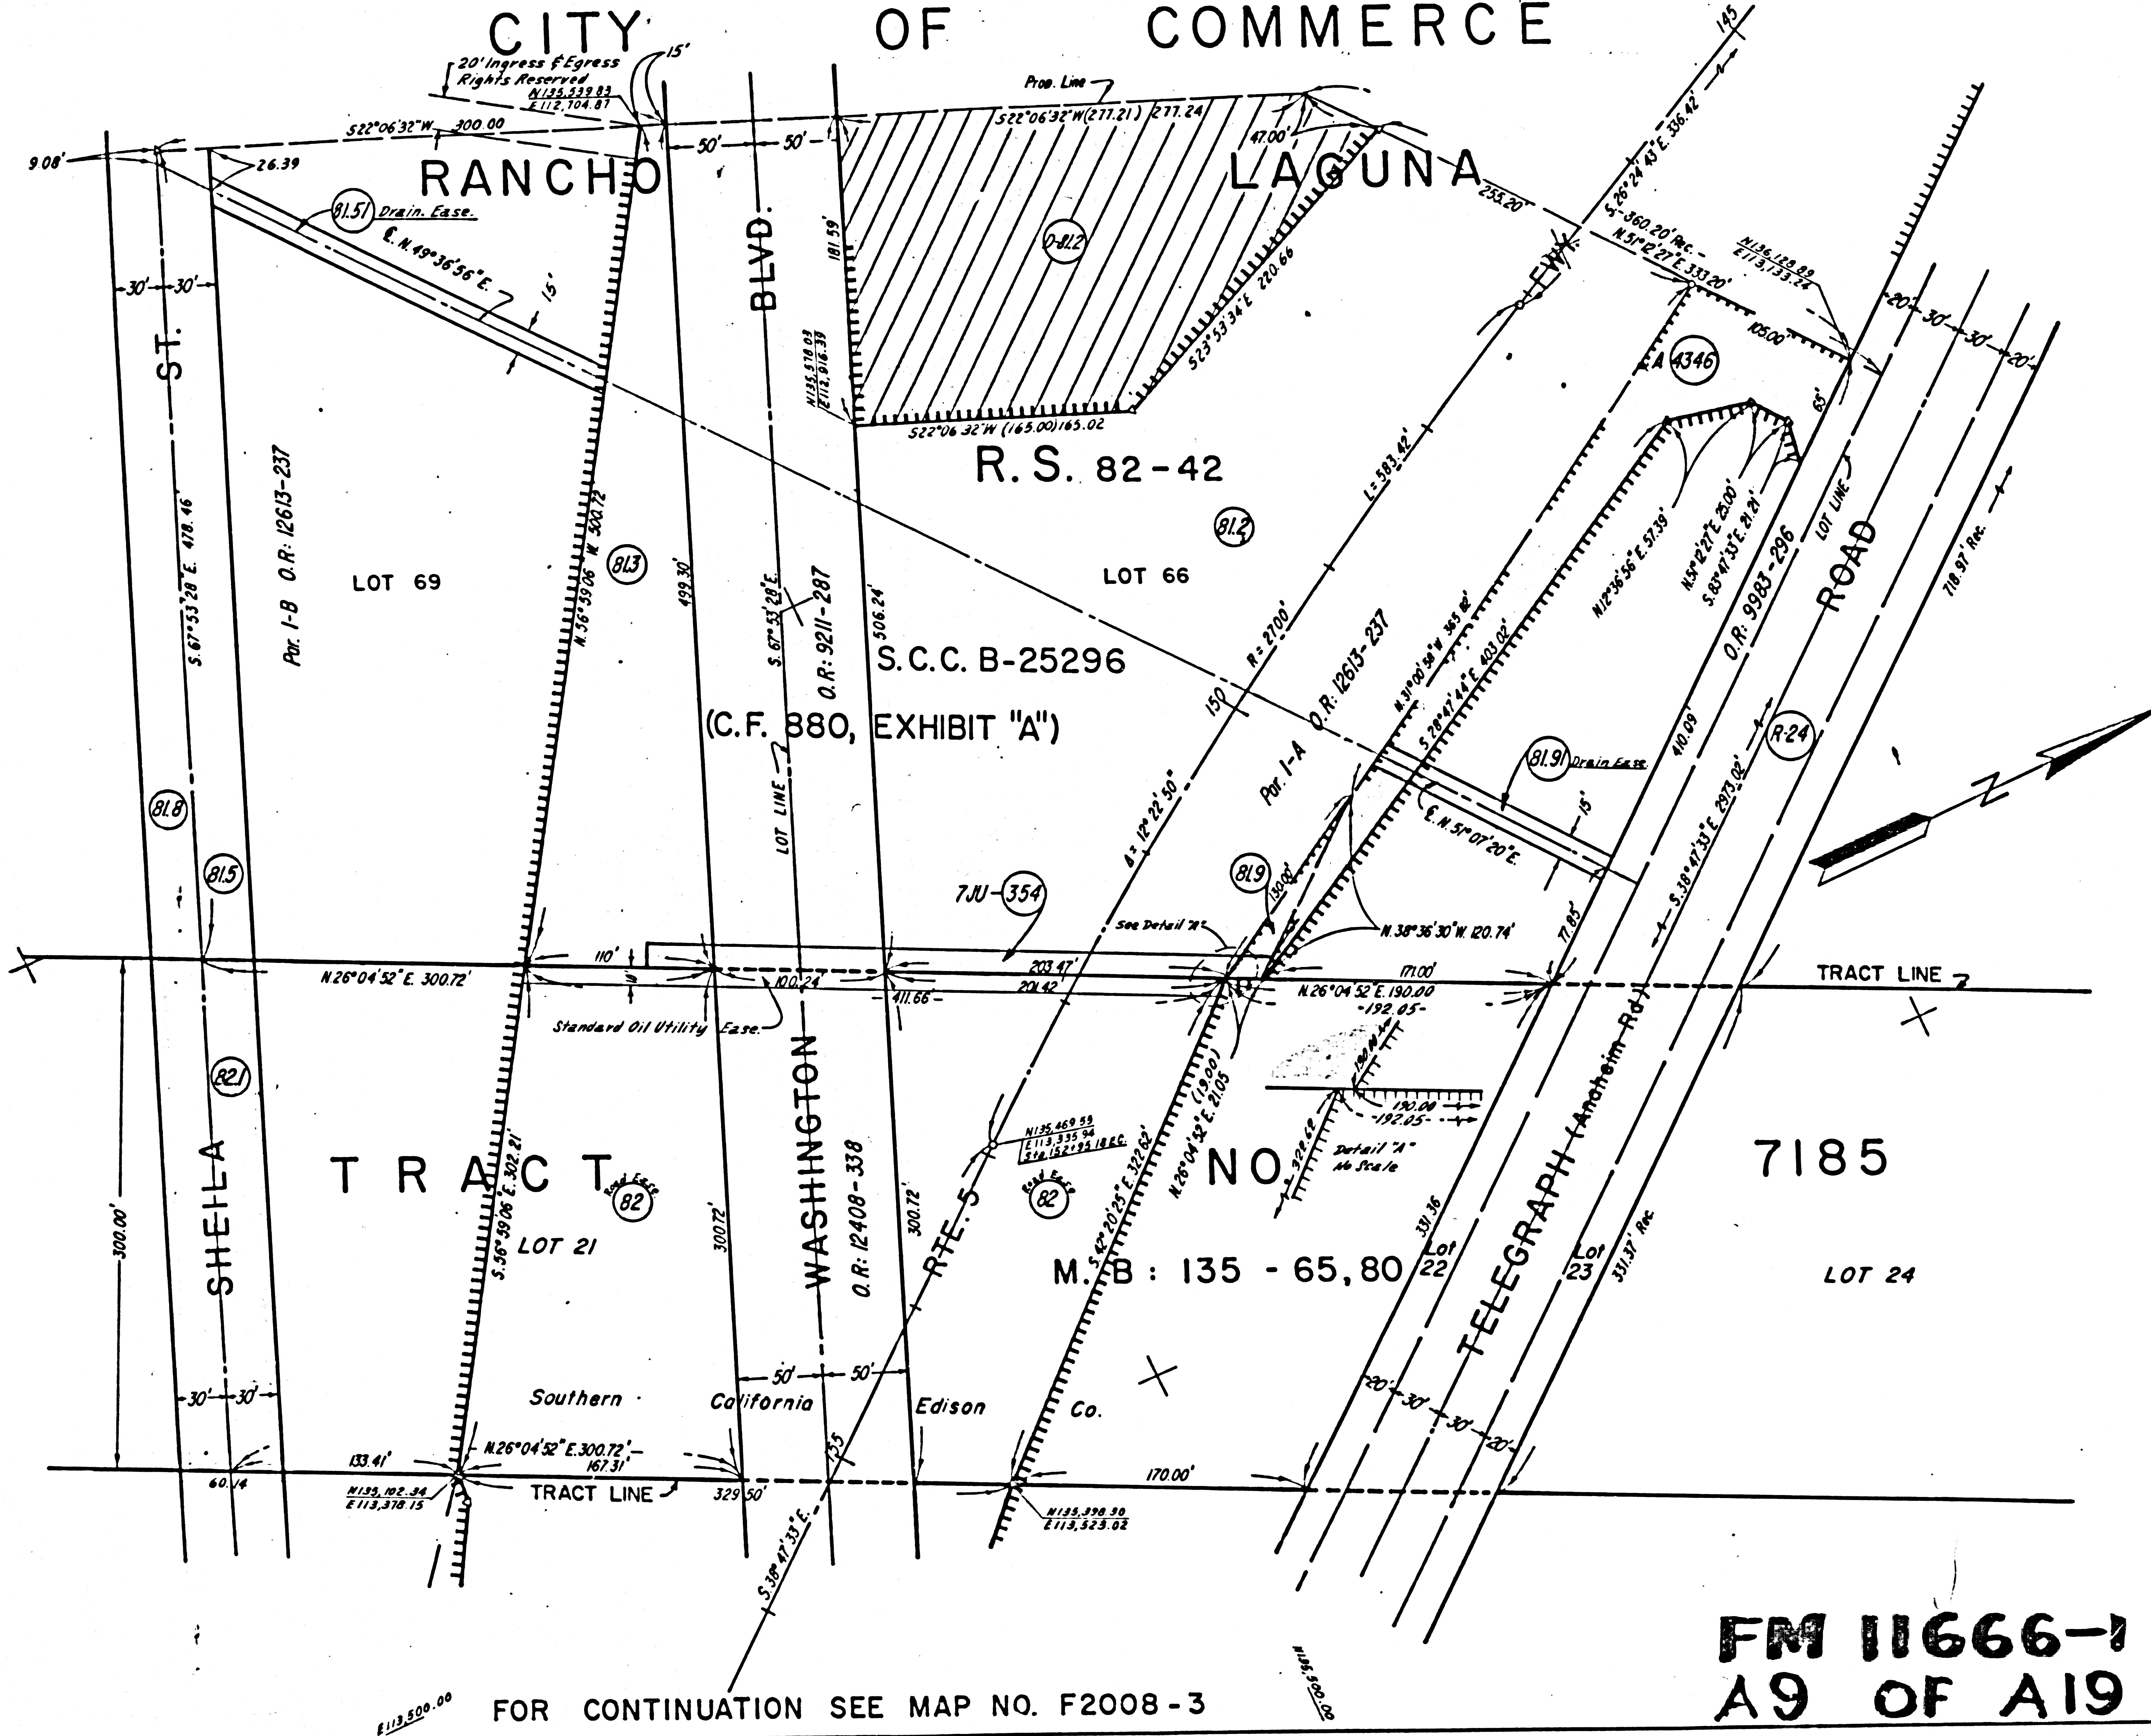

FOR CONTINUATION SEE MAP NO. F2008-3

**FM 11666-1
A9 OF A19**

STATE	FEDERAL PROJECT NO.	DATE	SHEET NO.	TOTAL SHEETS
CALIF	1-005-2(548)127	9-8-82	5	
DISTRICT	R/W AGENT	FED. HWY. ADM.	DATE	

PARCEL NO.	GRANTOR OR GRANTEE	AREA * ACR. EXCESS TOTAL	INST. DATE OR
81.2	LEONIS		3-15-48 26691-320
81.3	"		3-15-48 26691-320
81.5	LEONIS TO LACO	SEE F2008-5	FEE 1950 3353-334
81.8	CENTRAL MFG TO LACO	SEE F2008-5	EASE 8-24-49 30850-251
81.9	LEONIS		FEE 6-26-50 33502-380
81.91	"		EASE 12-14-51 37854-0
82	SCE		EASE 8-24-53 42532-130
82.1	SCE TO LACO		EASE 3-21-57 35857-17
711-354	STATE TO SCE		FEE 10-5-57 55740-106
44346	MALBURG		FEE 10-5-57 55740-106
18.51	LEONIS		EASE 12-14-51 37854-13
R24	CO. OF LA	SEE F 2008-3	REL 9-23-60 D989-264
D-81.2	FAIRCHILD CANON		RD 4-13-53 47476-361

INTERSTATE

ISSUE DATE	STATE OF CALIFORNIA BUSINESS & TRANSPORTATION AGENCY DEPARTMENT OF TRANSPORTATION (OLD 07-LA-166-A) R/W MAP NO. F2008-4 07-LA-5-11.7
	DATE JULY 1980 RWPE K. DUNN SR R. LAUGHLIN

LEGEND: ACCESS DENIED * AREA IN SQUARE FEET UNLESS OTHERWISE NOTED
() PREVIOUS RECORD DATA