





FM 11675-11

A1 OF A31

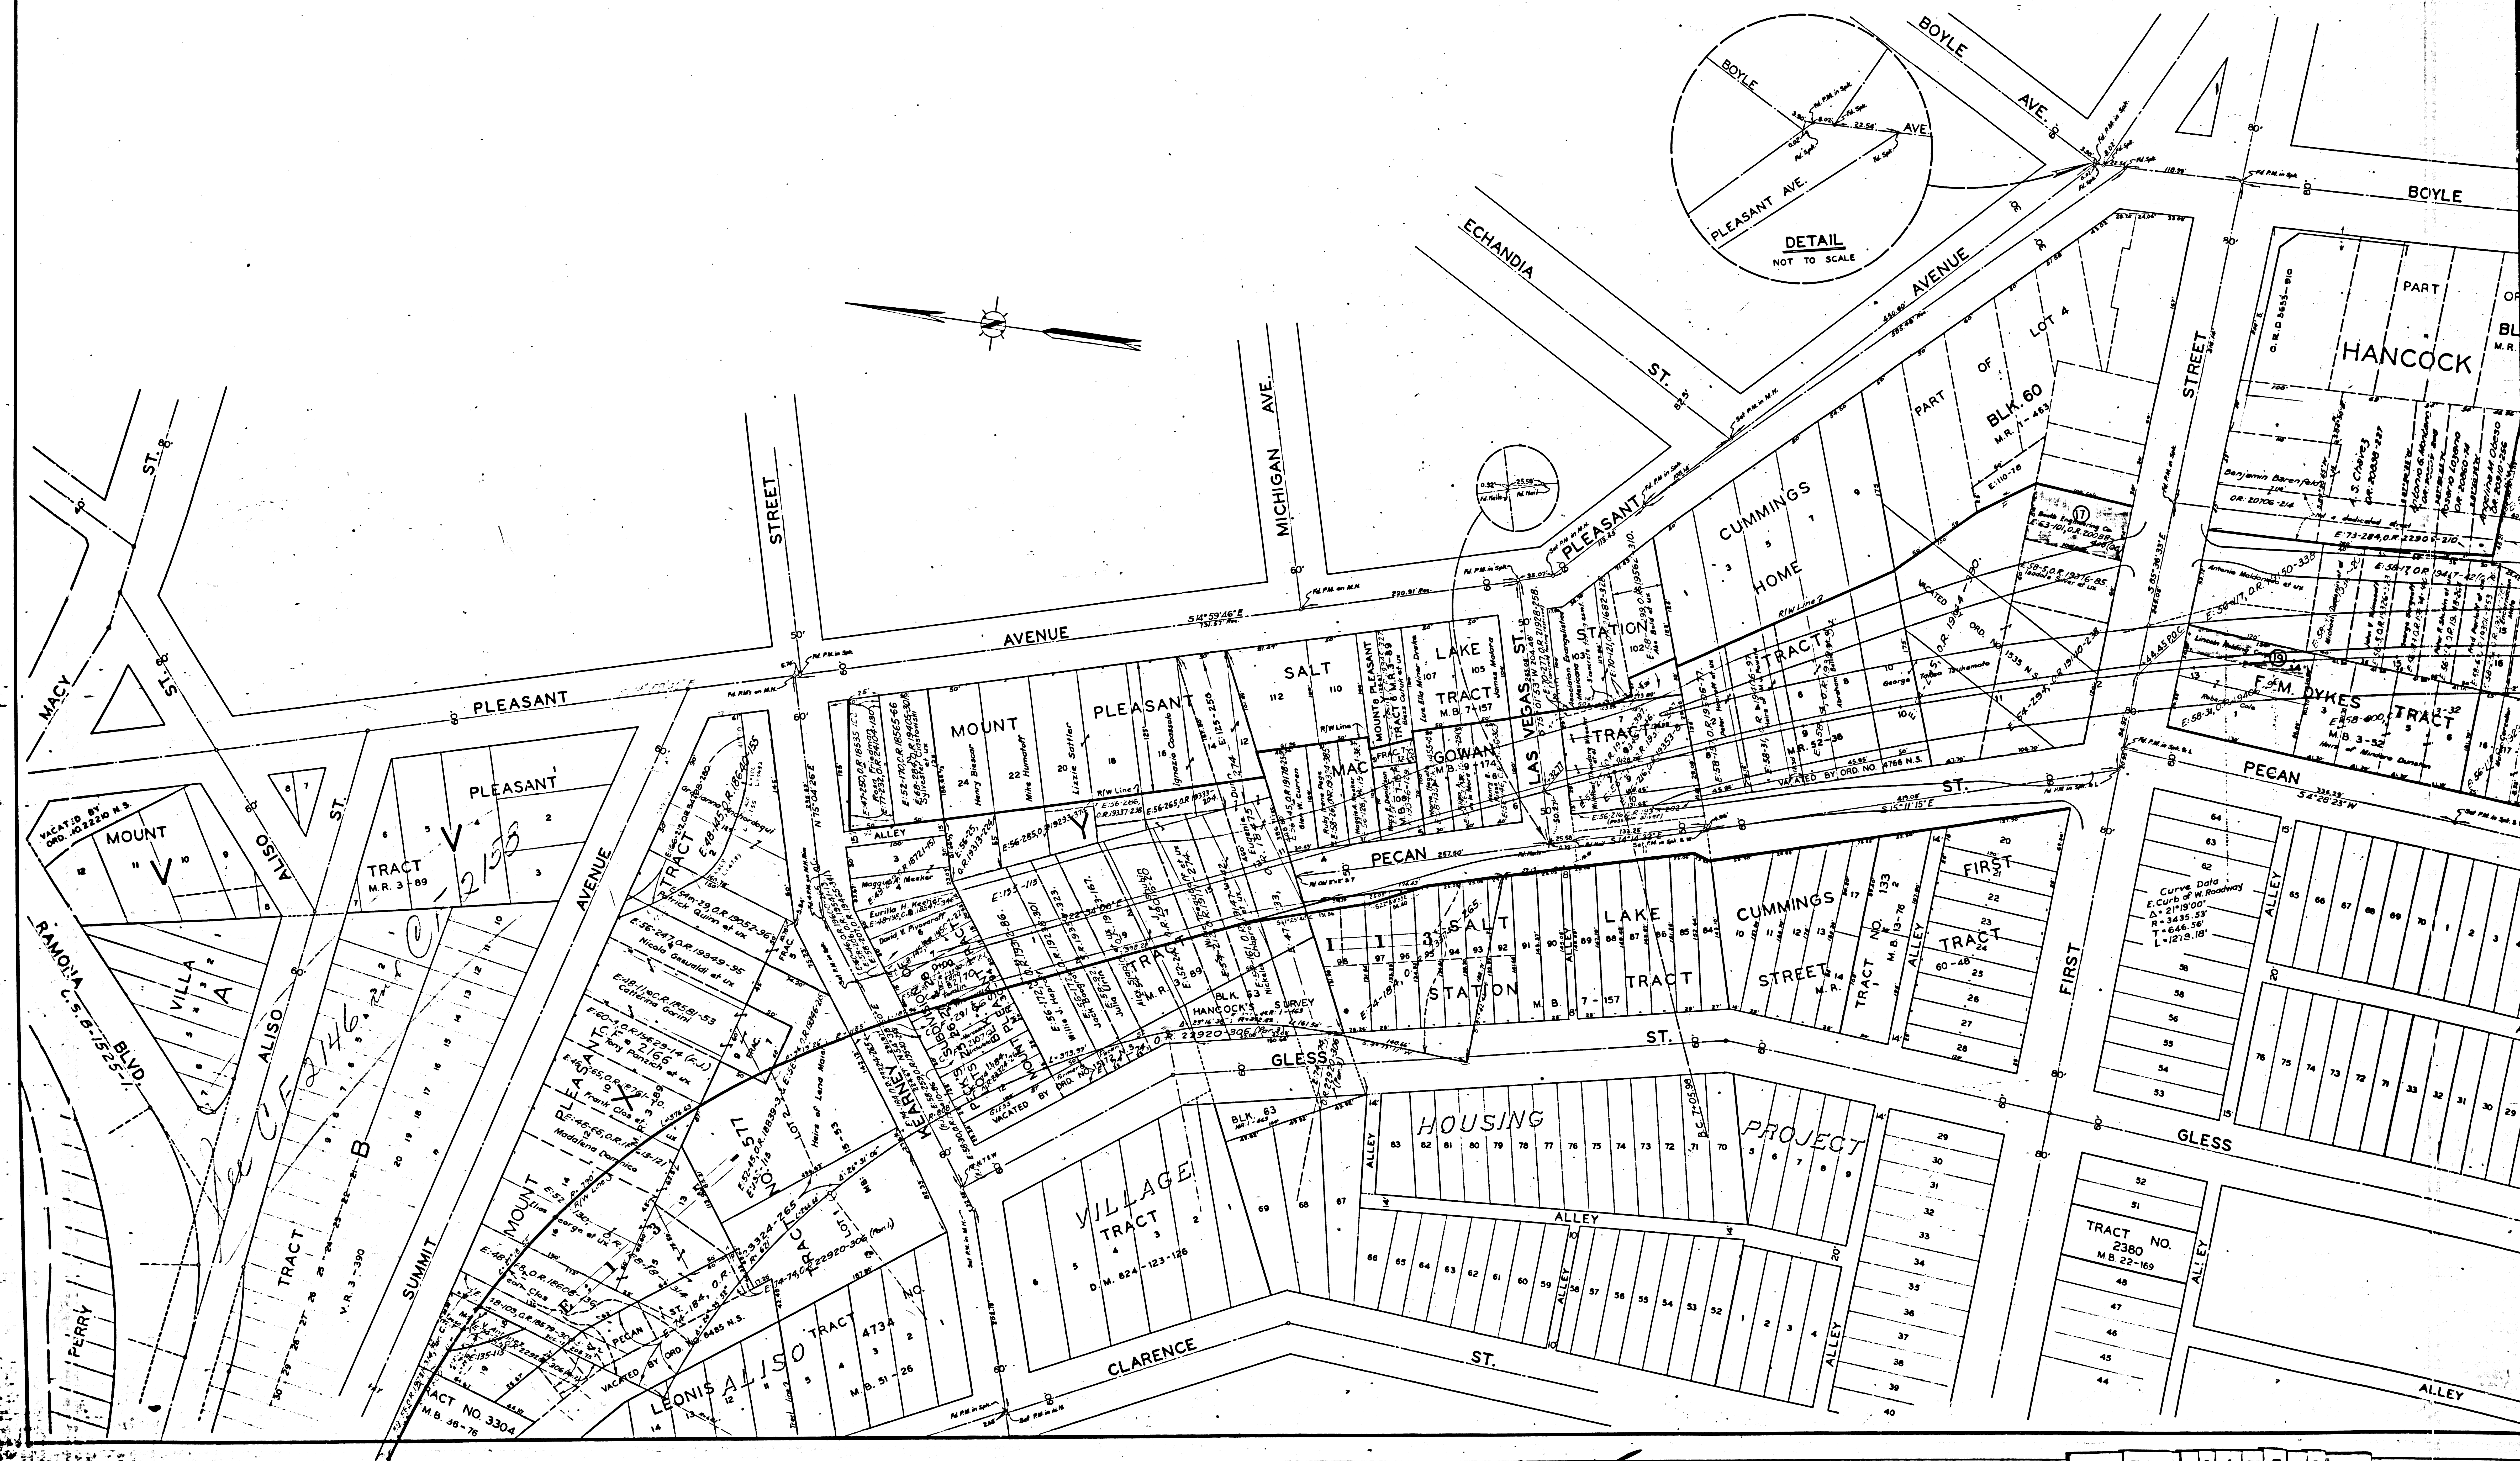

 


Superior Court Case No. 475680  
Filed Apr. 24, 1942  
Suit for Condemnation  
State of California, Plaintiff,  
vs.  
Jovita Garcia, et al, Defendants.  
Suit covered Parcels 2, 4, 5 to 7, 10 to  
13, 16 to 20, 22, 23-A, 24-A, 25-A, 26-A, 27-A,  
31 to 44, 46 to 48, 50 to 56, 53 to 65, 69  
to 75, and 78 & 79, but Only Parcels 17,  
19, 24-A, 25-A, 27-A, 35, 41, 53, 55, 56, 70,  
71, & 78 (as shaded in red) are shown  
hereon, as case has been dismiss-  
ed as to all of the other parcels.

Final Judgment in favor of Pltff.  
as to Parcel 56 rendered Oct. 29, 43.  
E:64-96, O.R. 20385-377.  
Final Judgment in favor of Pltff.  
as to Parcels 17, 25-A, 27-A and 53  
rendered July 26, 1945.  
E:71-156, O.R. 22162-351.

Final Judgment in favor of Pltff.  
as to Parcel 41 rendered Oct. 21, 1942.  
E:60-118, O.R. 19698-12.  
Final Judgment in favor of Pltff.  
as to Parcel 19 rendered Nov. 2, 1942.  
E:60-168, O.R. 19673-170.  
Final Judgment in favor of Pltff.  
as to Parcel 78 rendered Dec. 7, 1942.  
E:60-255, O.R. 19690-366.  
Final Judgment in favor of Pltff.  
as to Parcel 34 rendered Jan. 11, 43.  
E:62-29, O.R. 19715-361.  
Final Judgment in favor of Pltff.  
as to Parcel 30, 31, 32 rendered Jan. 29, 1943.  
E:62-54, O.R. 19853-98.  
Final Judgment in favor of Pltff.  
as to Parcel 55 rendered Feb. 1, 1943.  
E:62-95, O.R. 19844-98.  
Final Judgment in favor of Pltff.  
as to Parcel 35 rendered Mar. 4, 43.  
E:62-174, O.R. 19905-39.



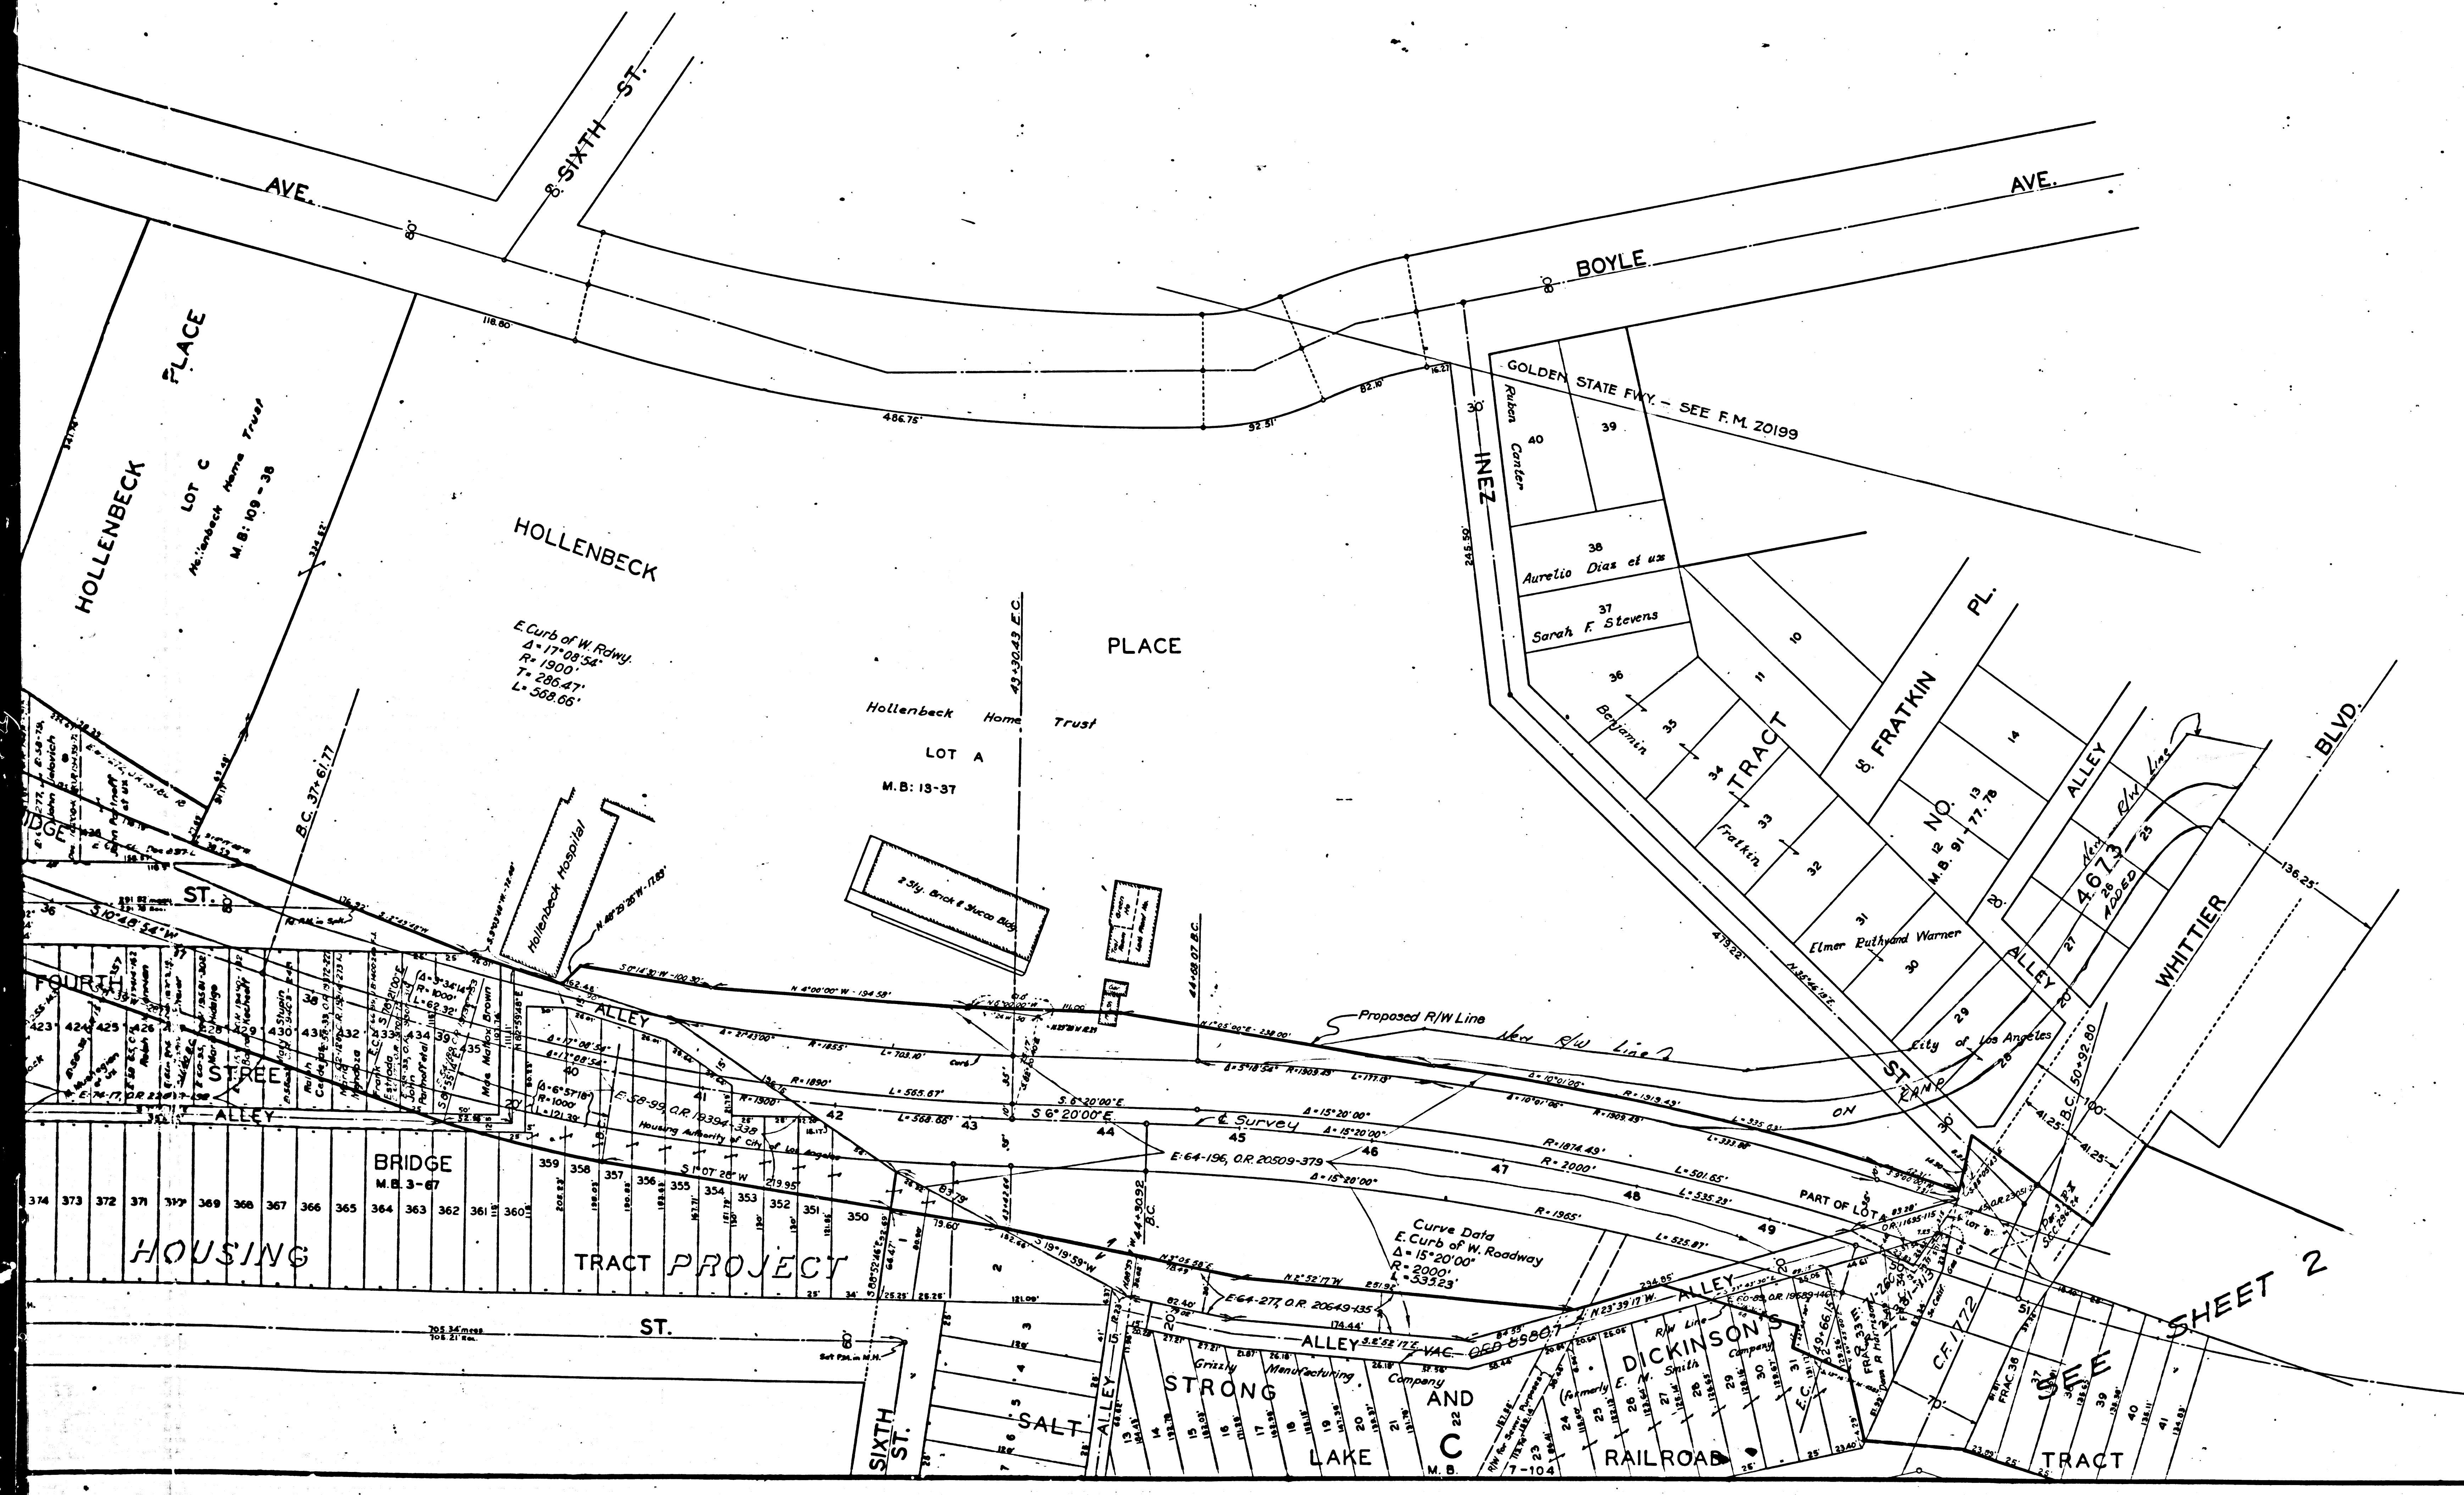

STATE OF CALIFORNIA  
DEPARTMENT OF PUBLIC WORKS  
DIVISION OF HIGHWAYS

**RIGHT OF WAY MAP**

**SANTA ANA FREEWAY**

**ROAD-VII-LA-2-LA-7**

**SUMMIT AVE. TO WHITTIER BLVD.**

SCALE IN FEET

0 50 100 150 200 250

SHEET 1  
INDEX 7

F.M. 11675-11

A3 OF A3