

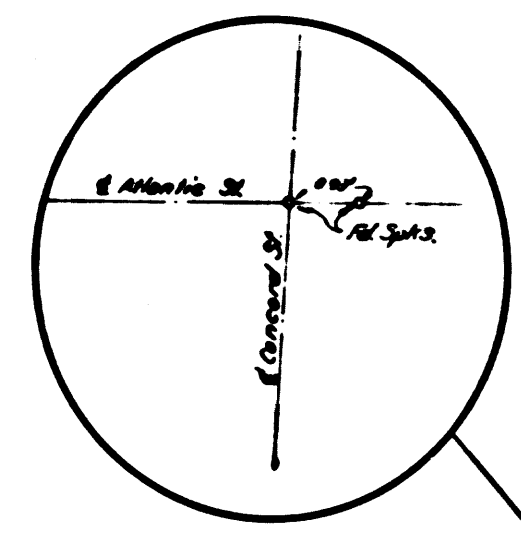
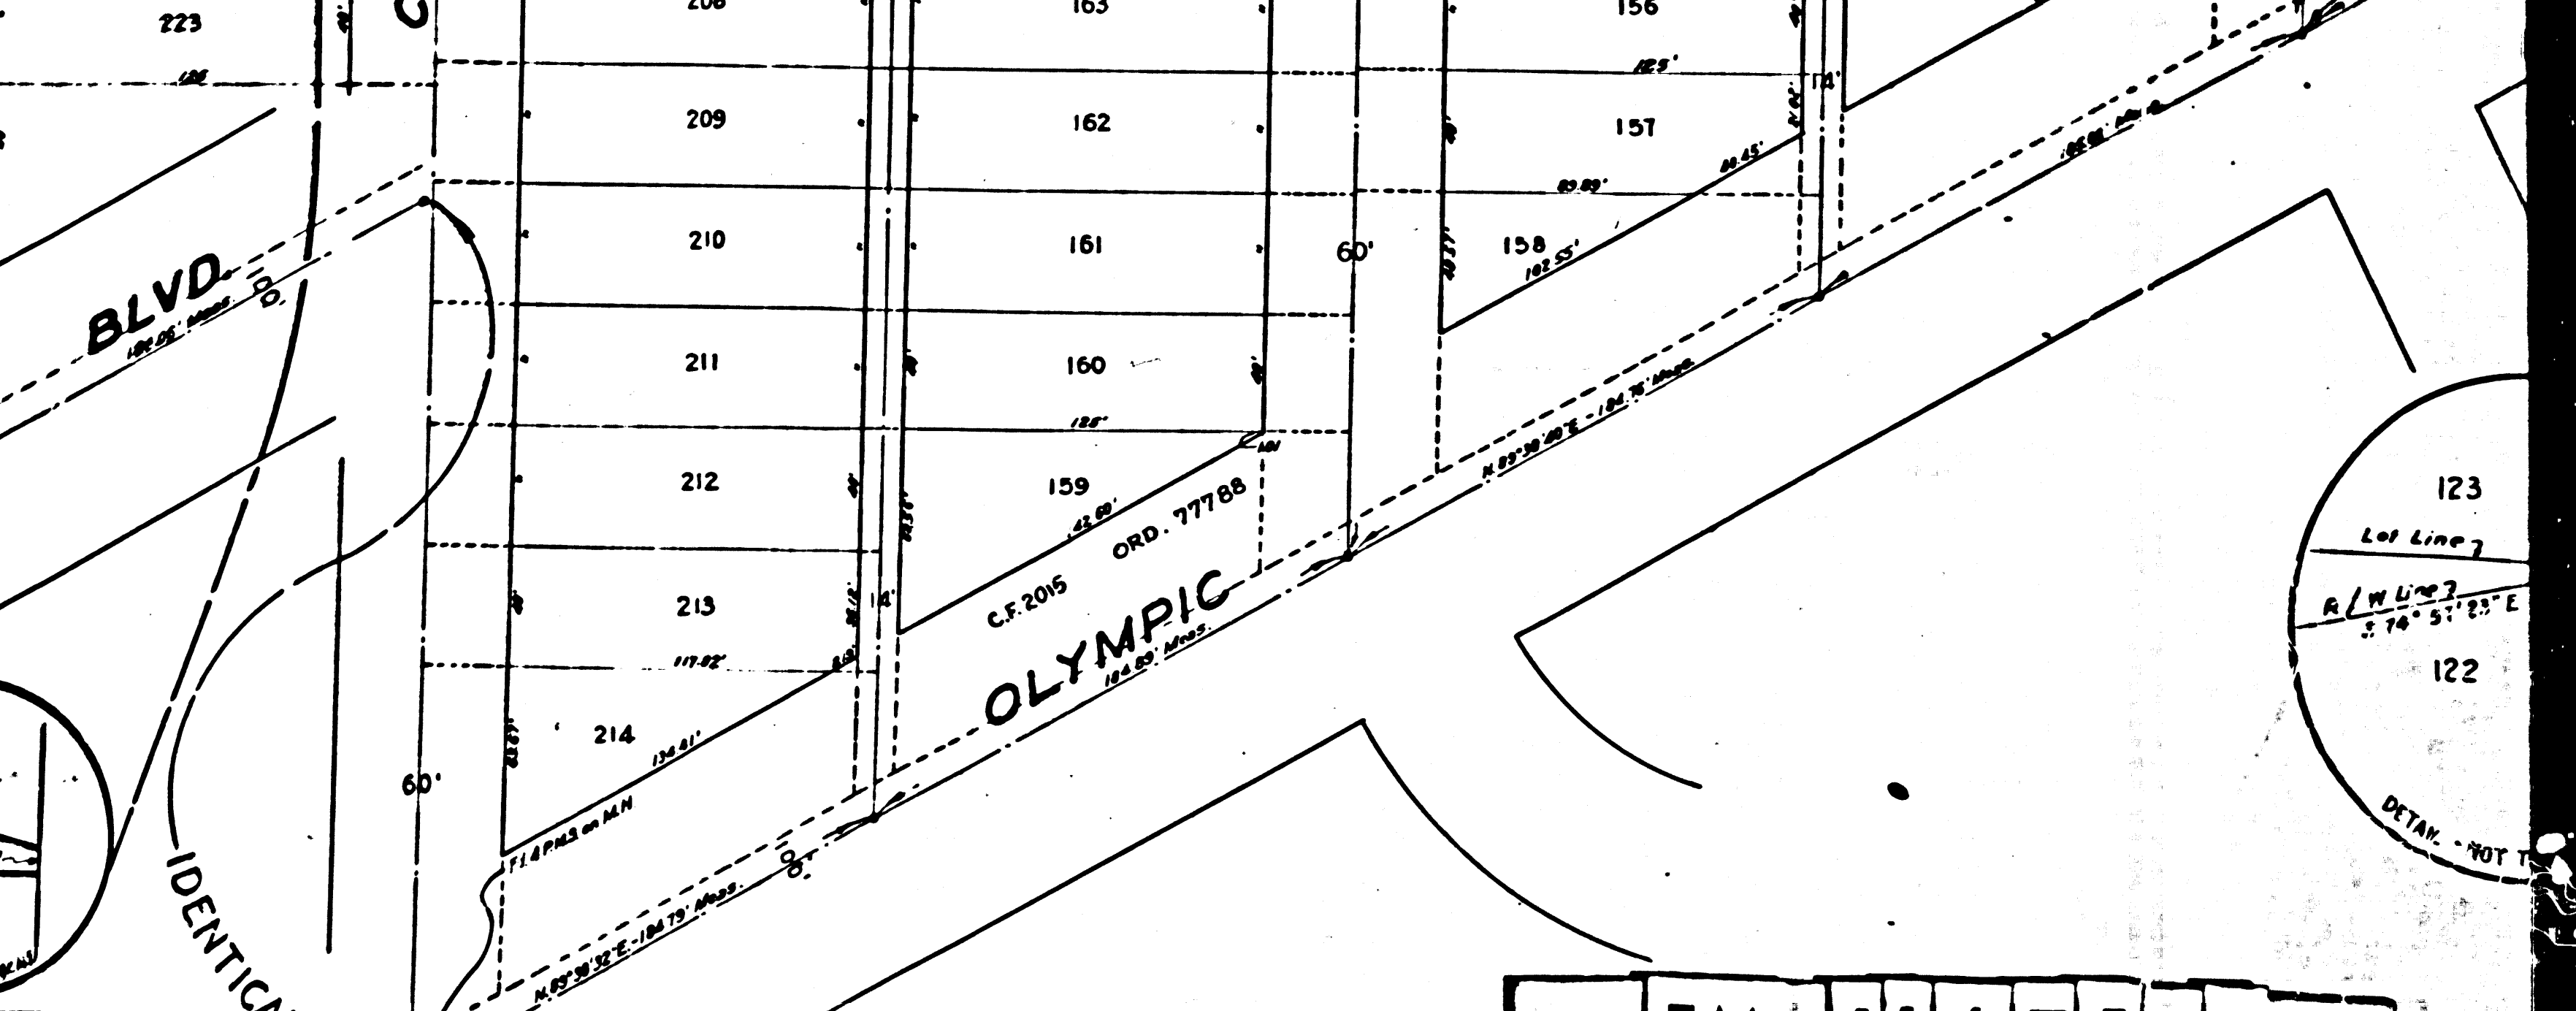
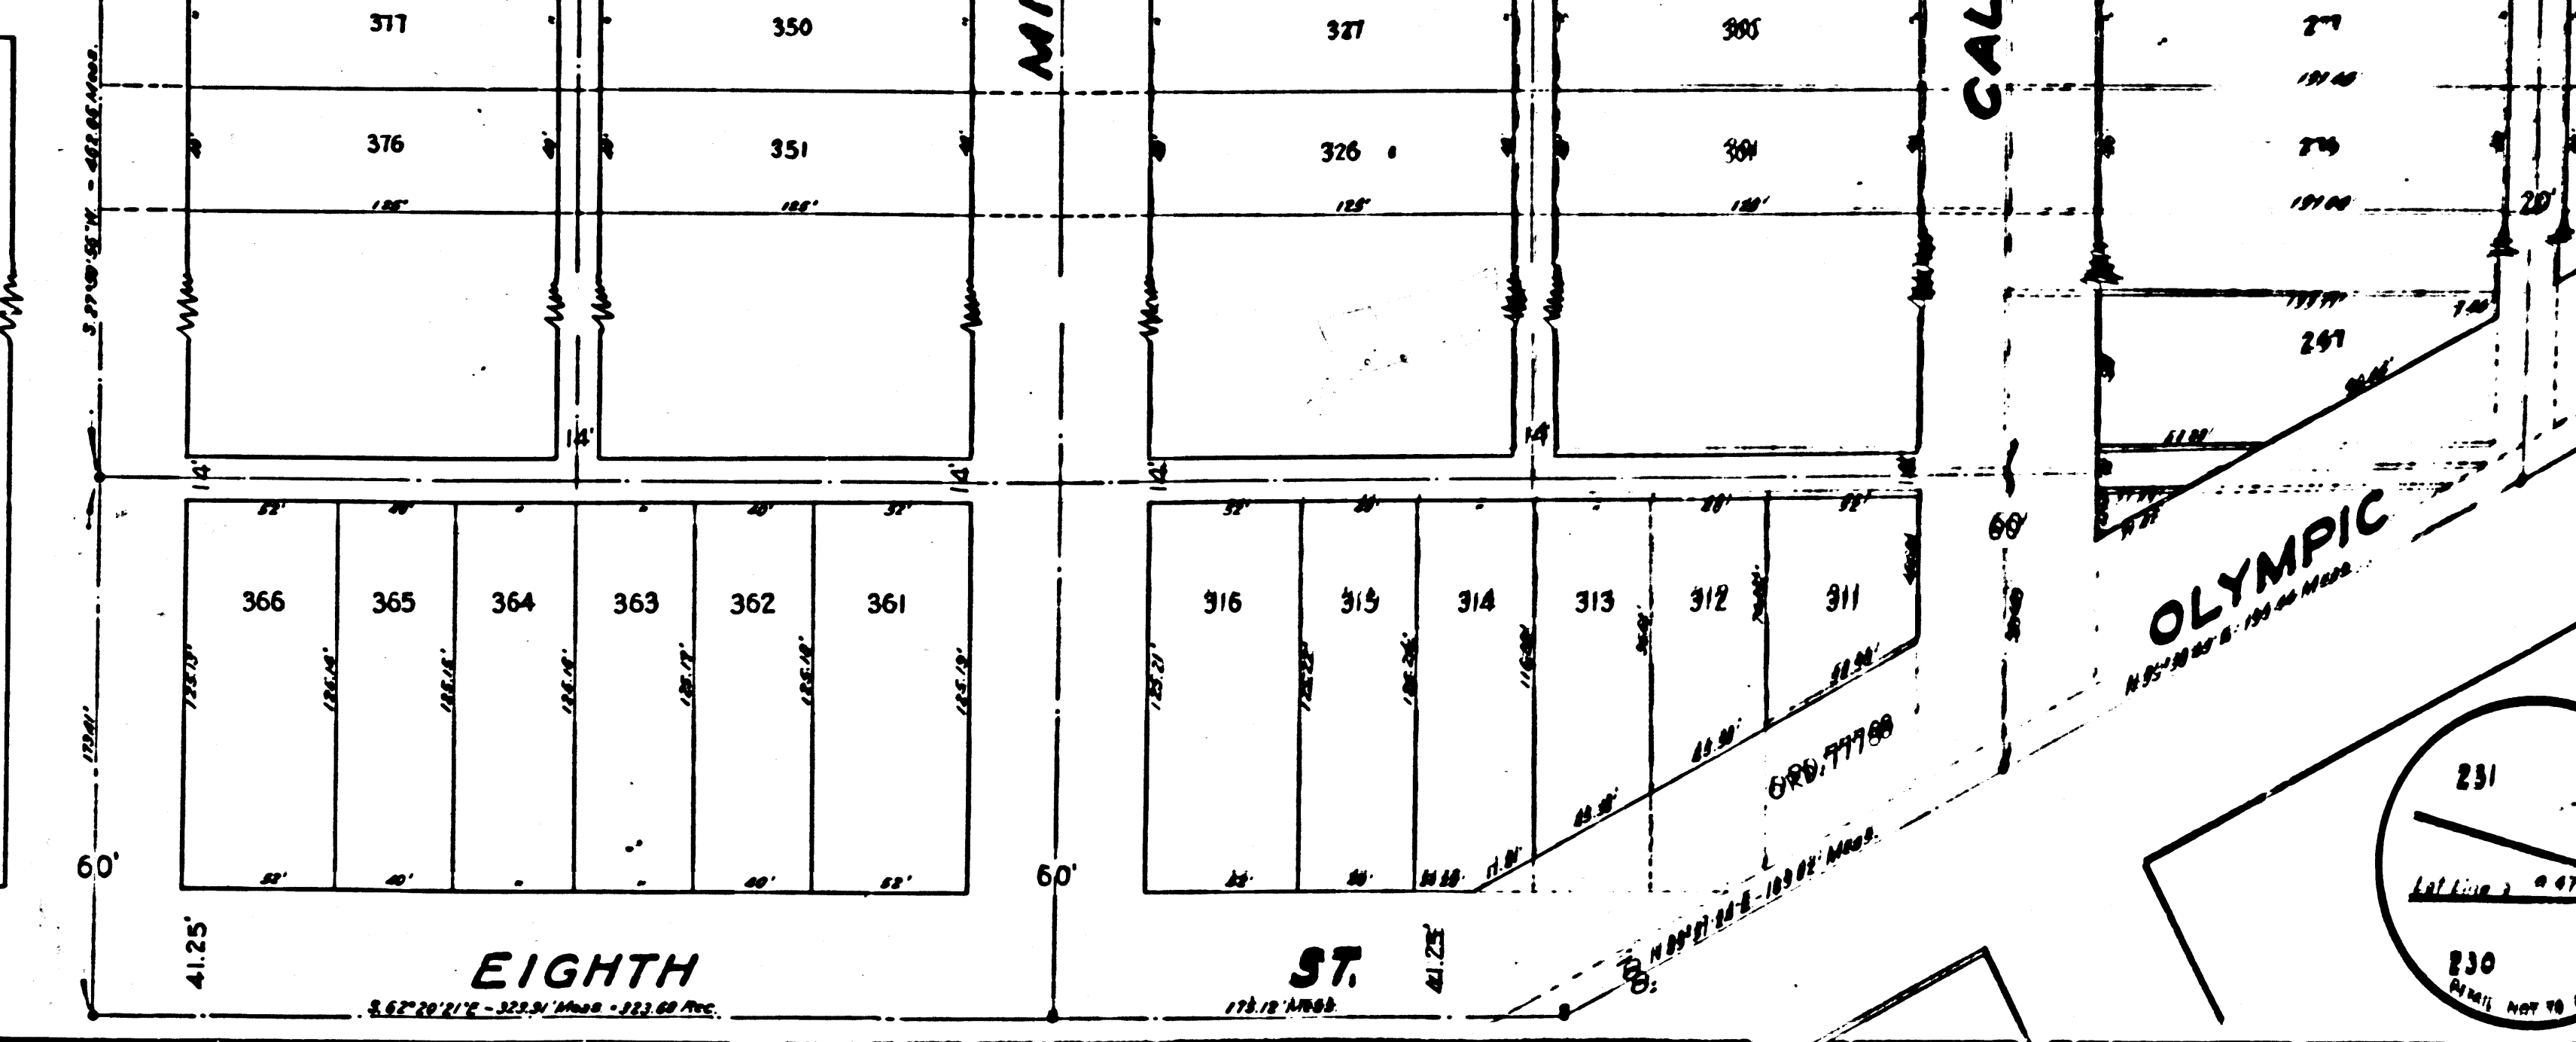
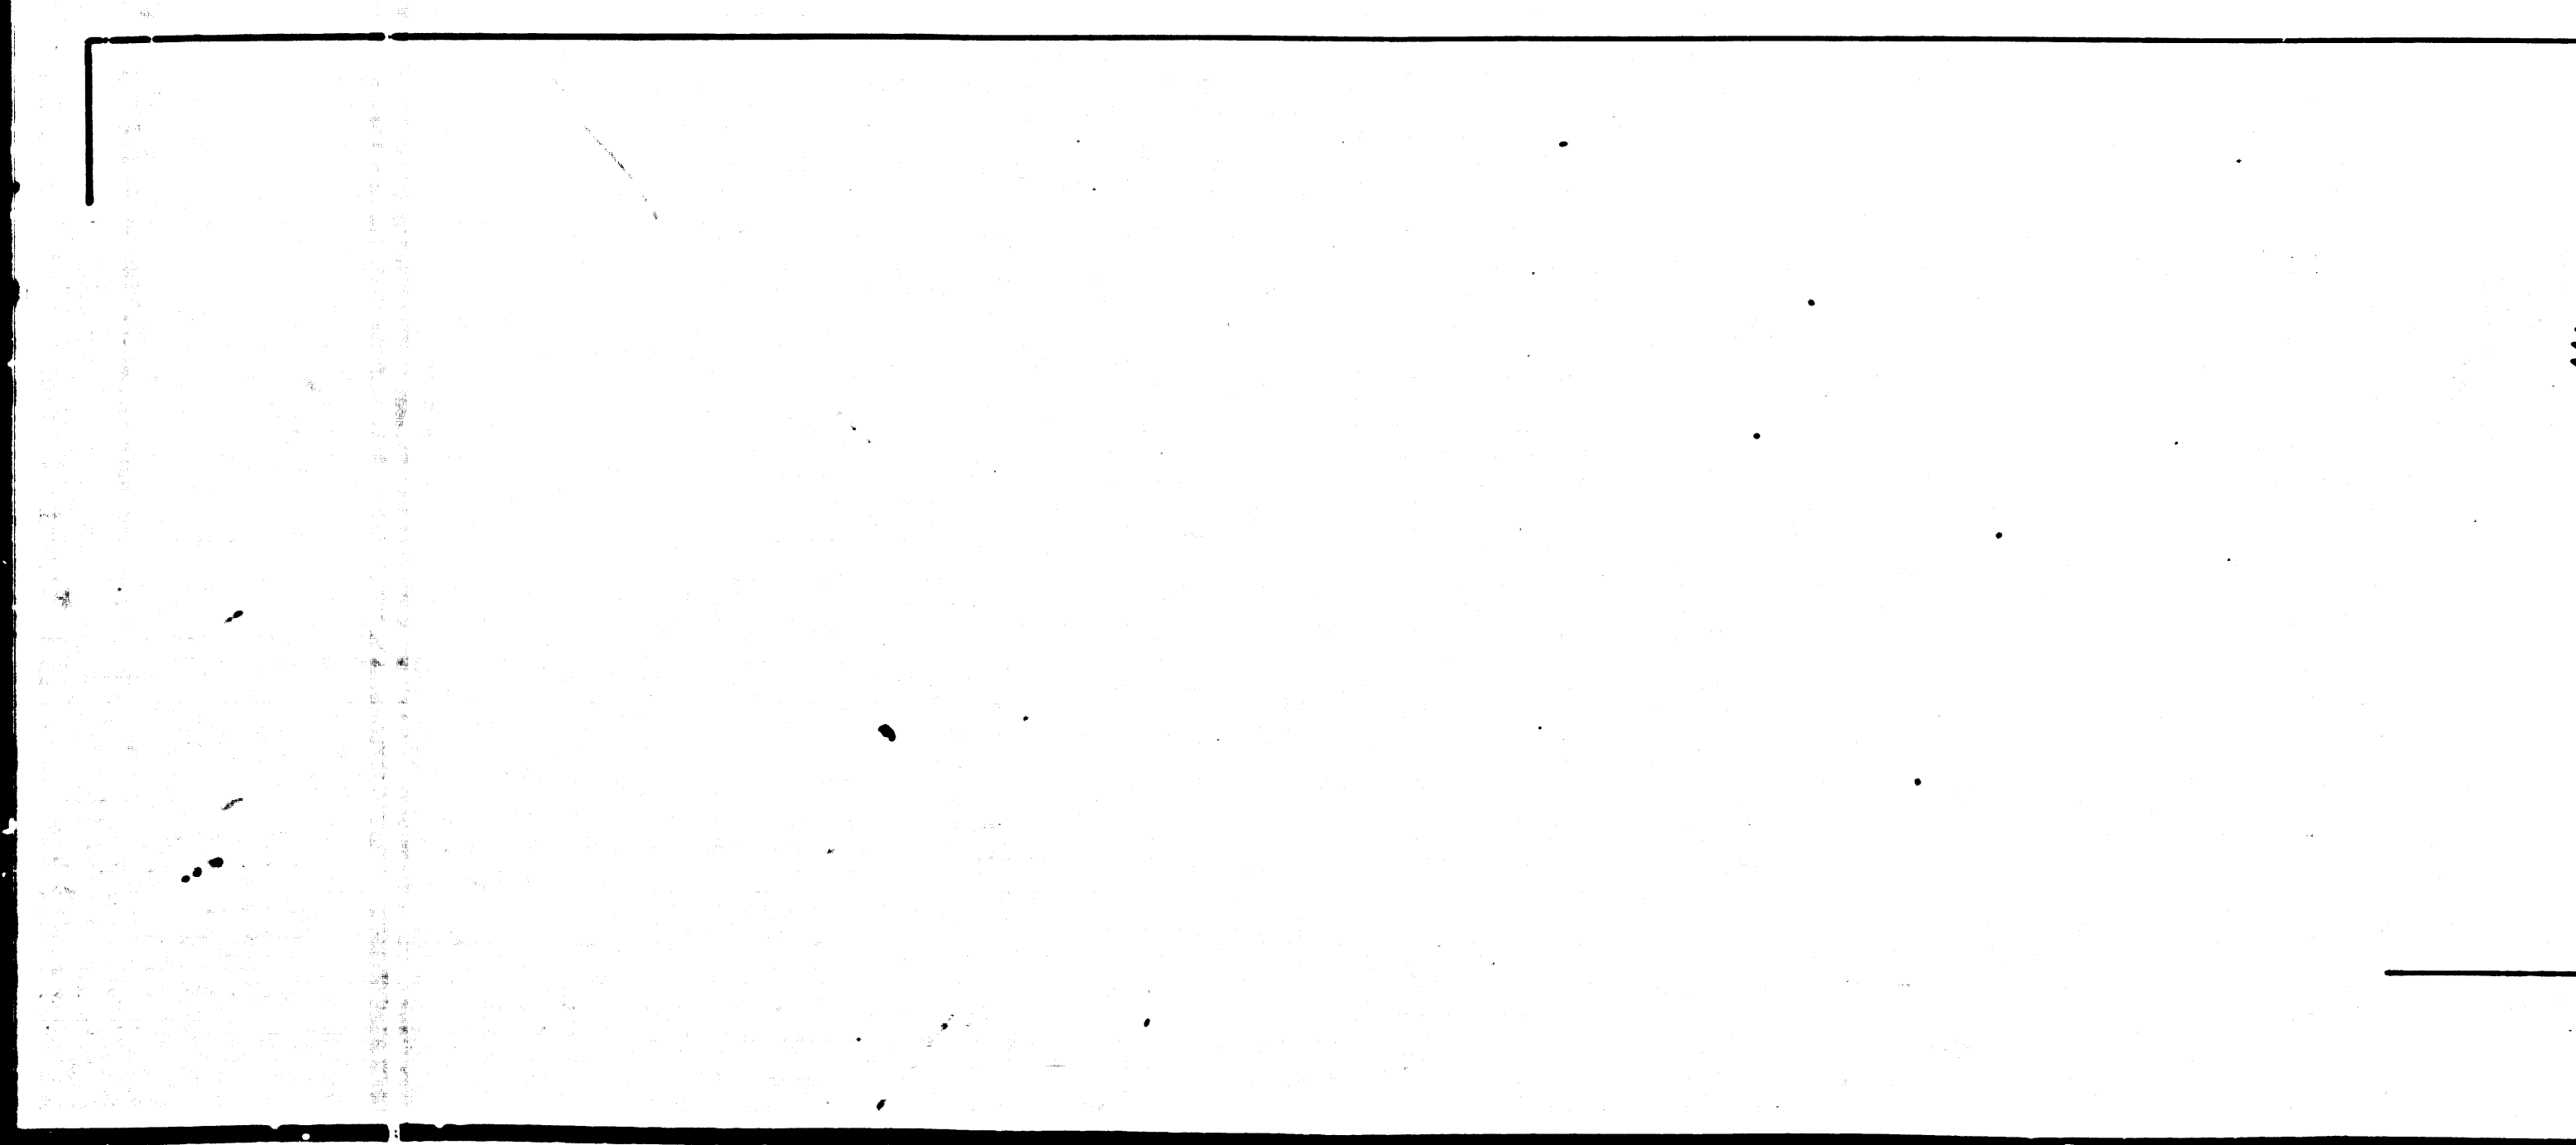
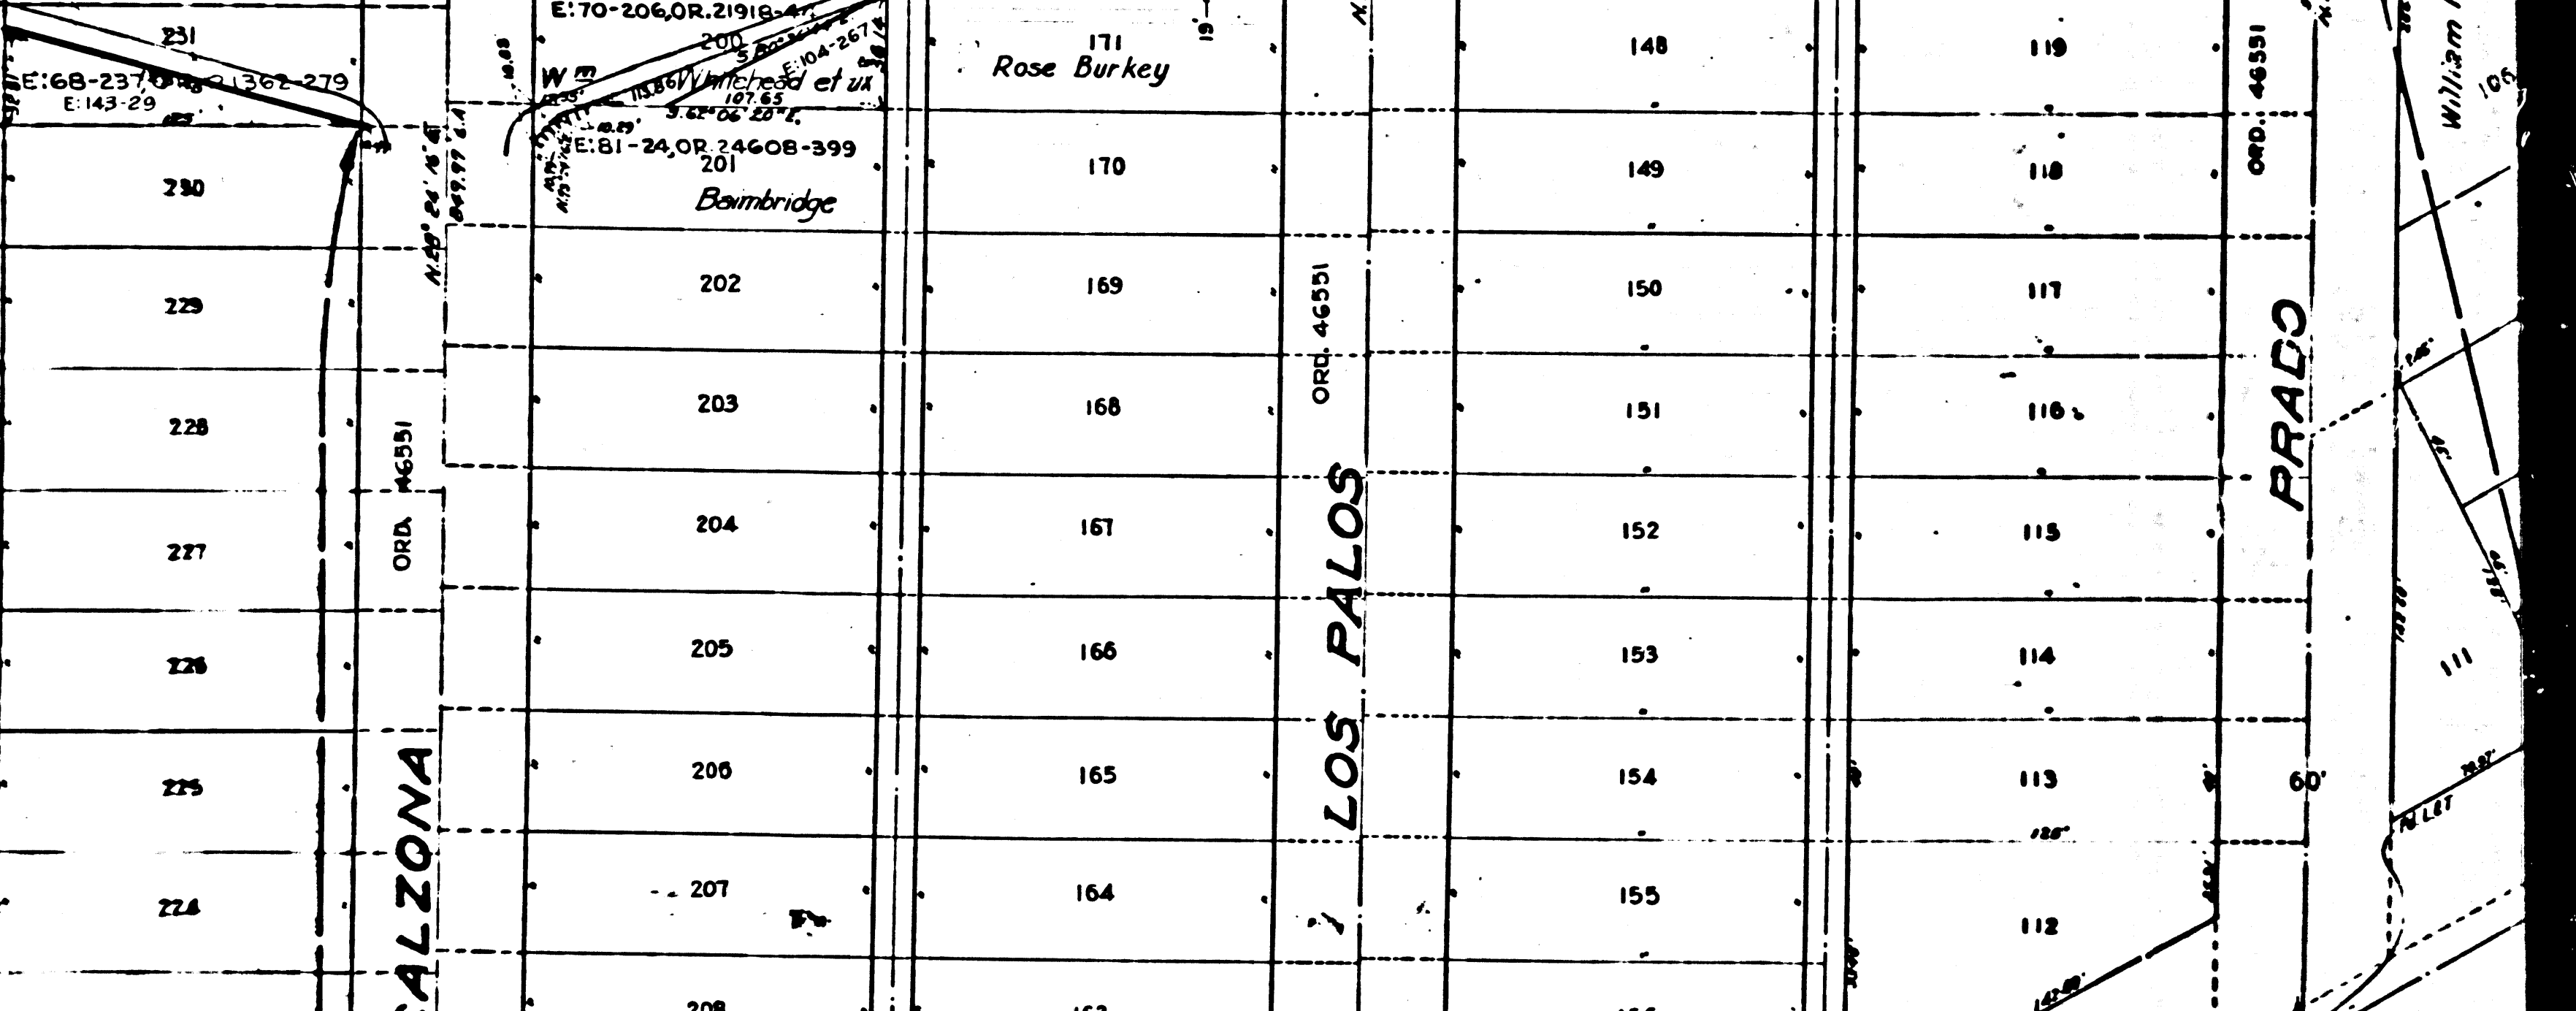
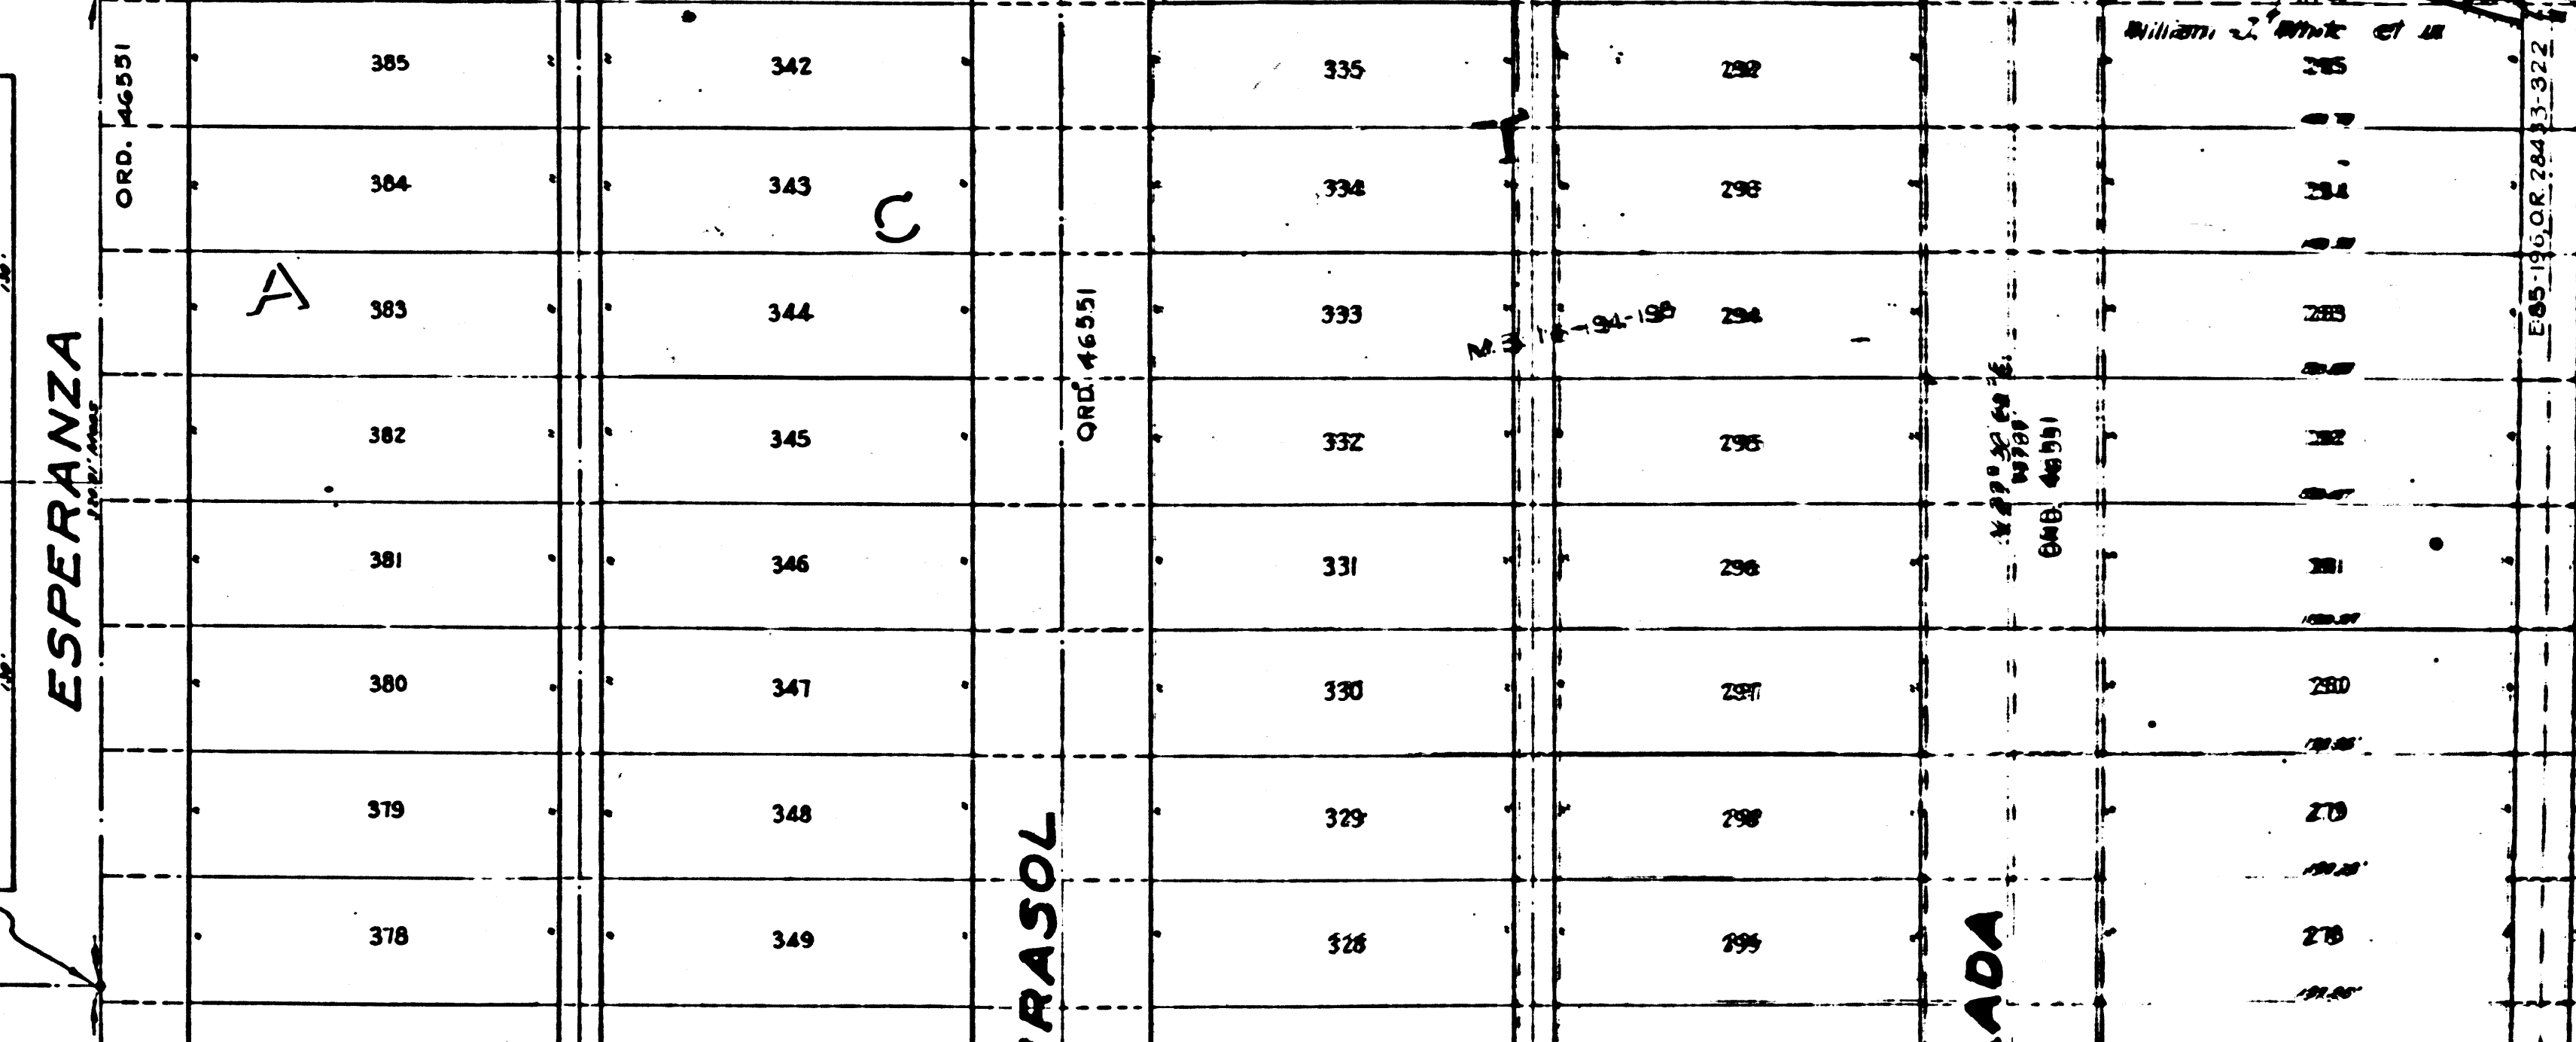
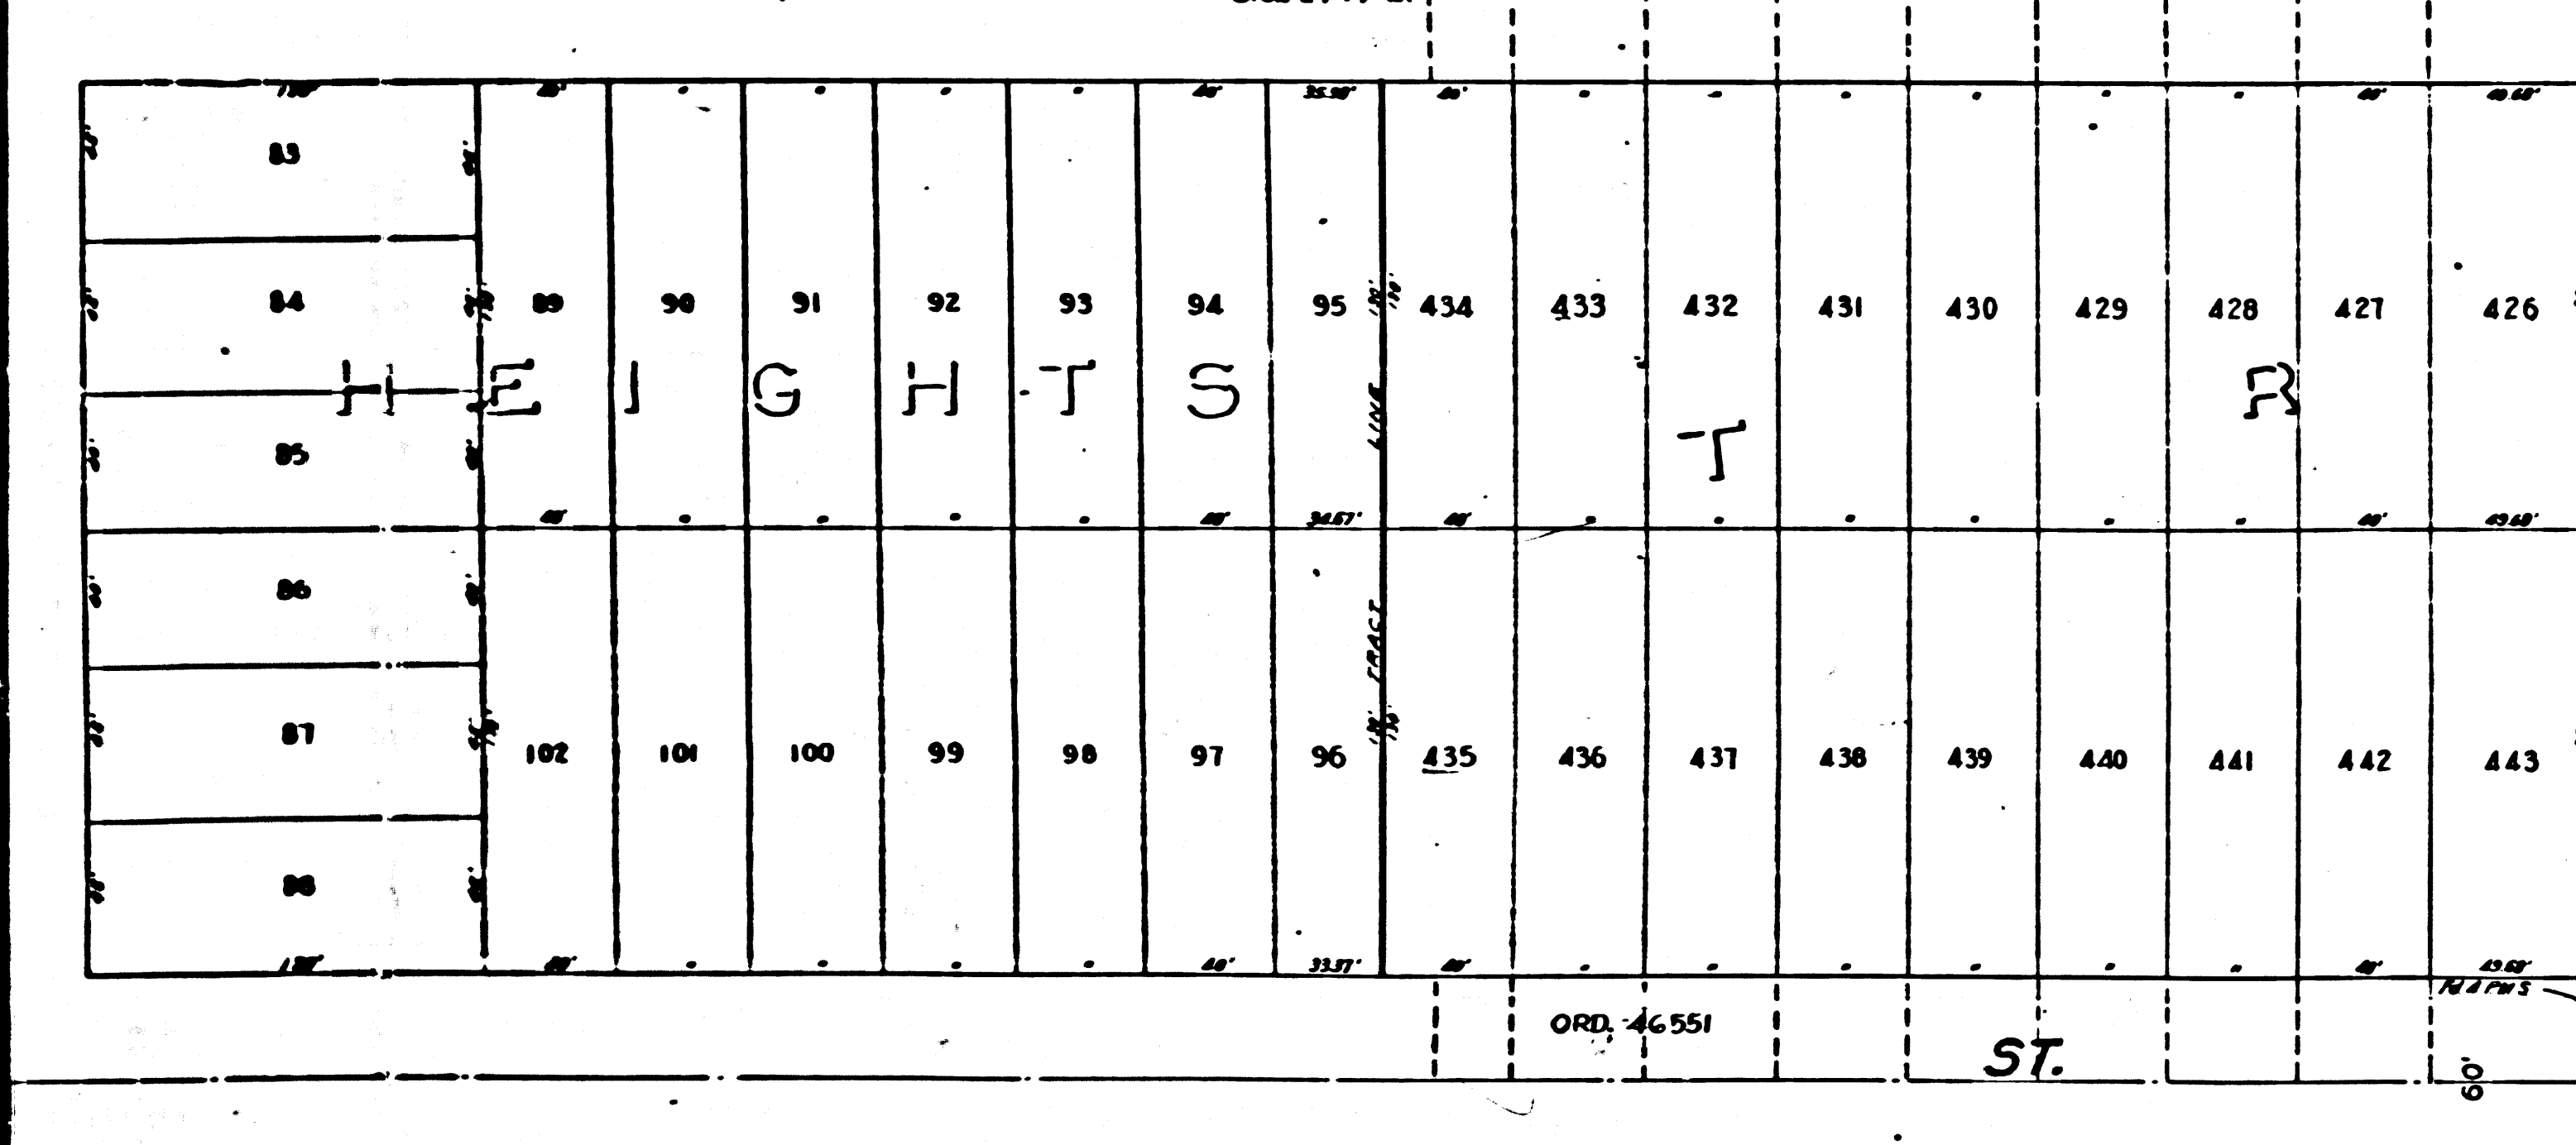
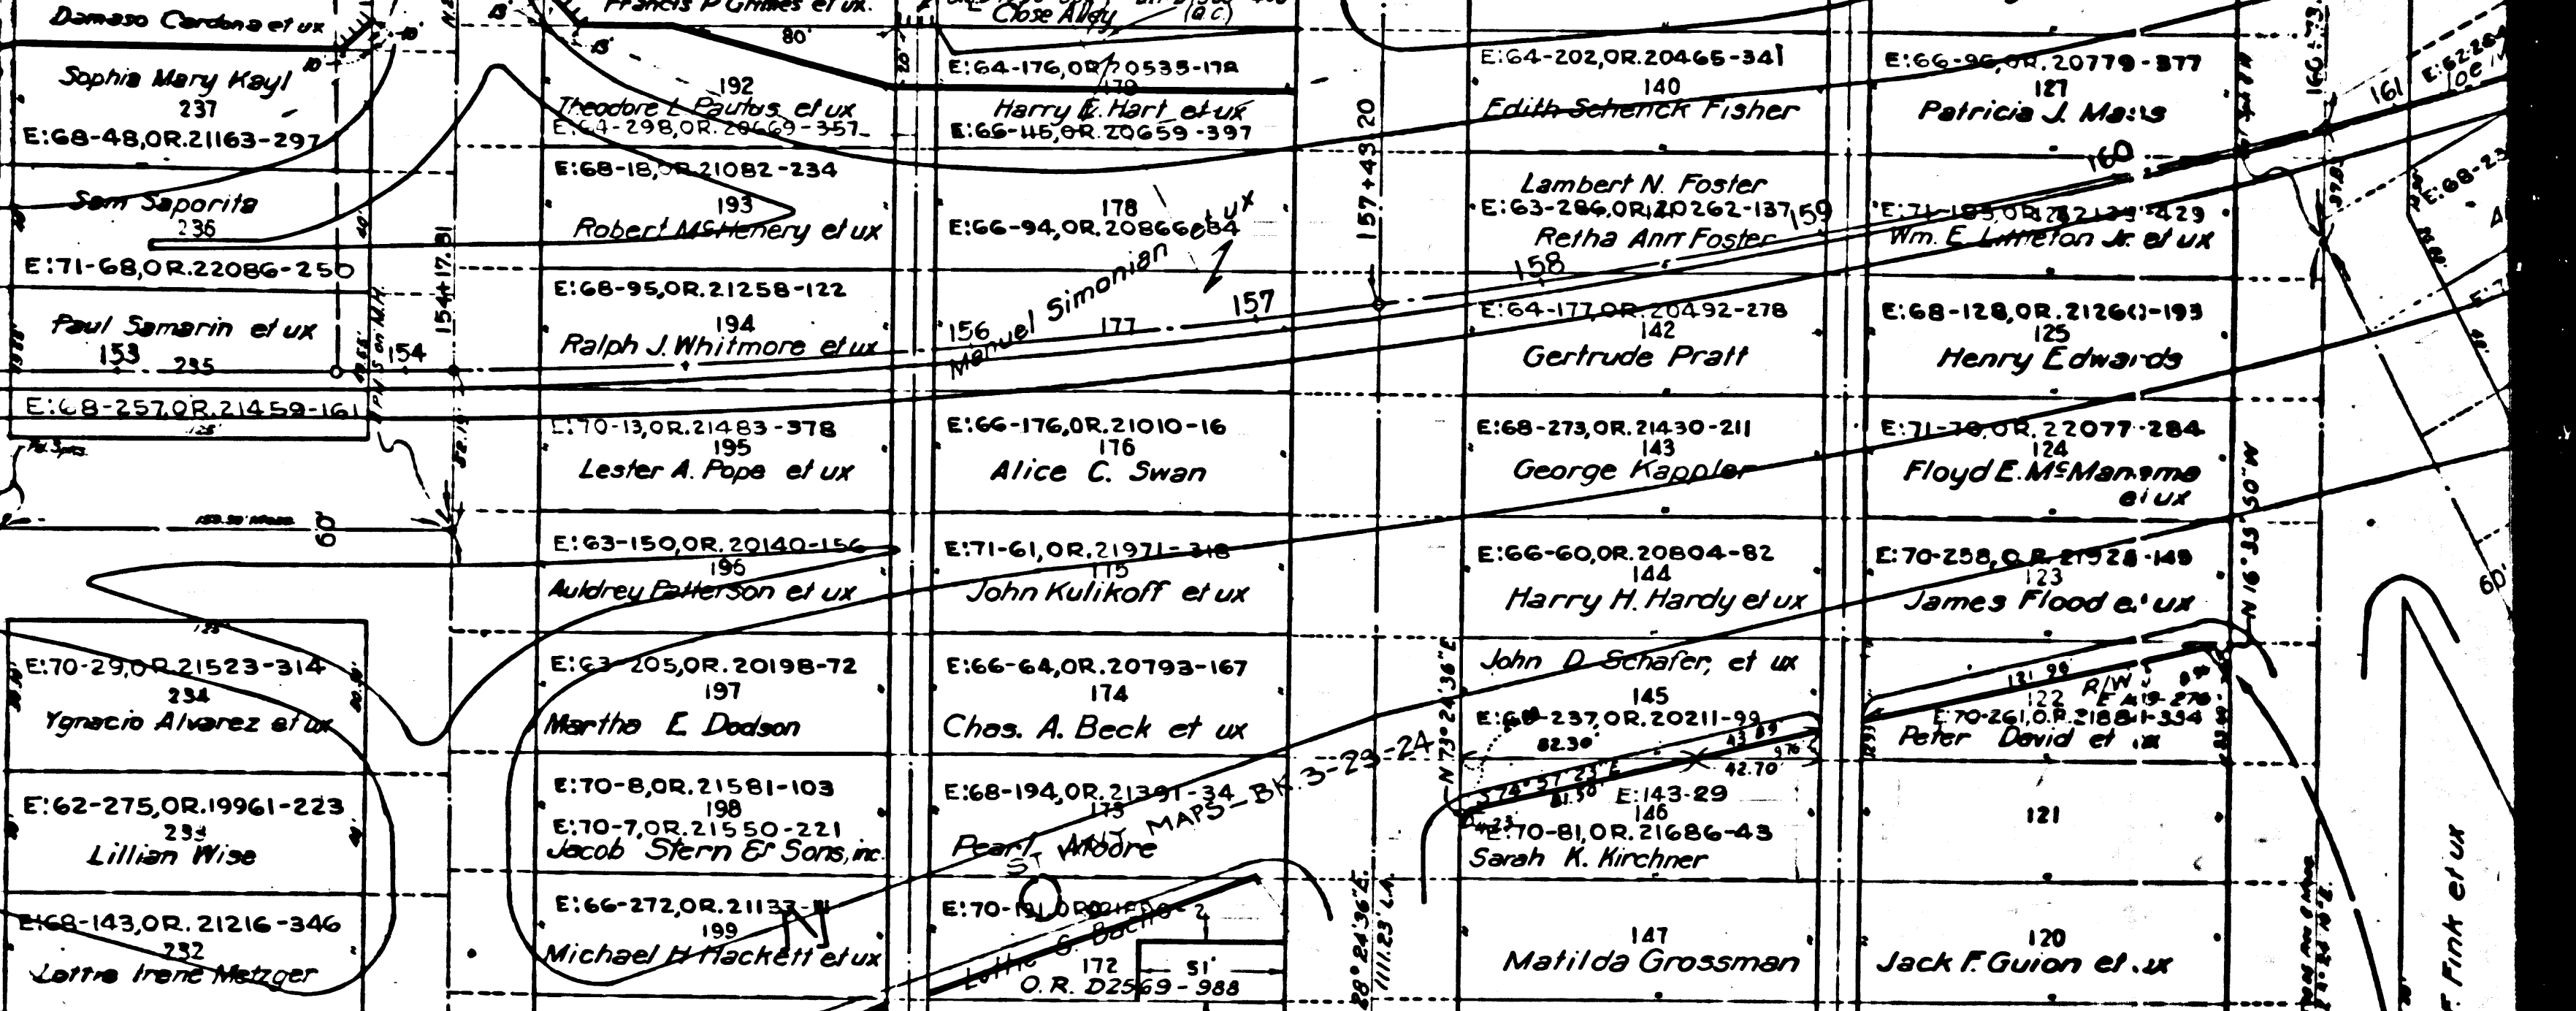
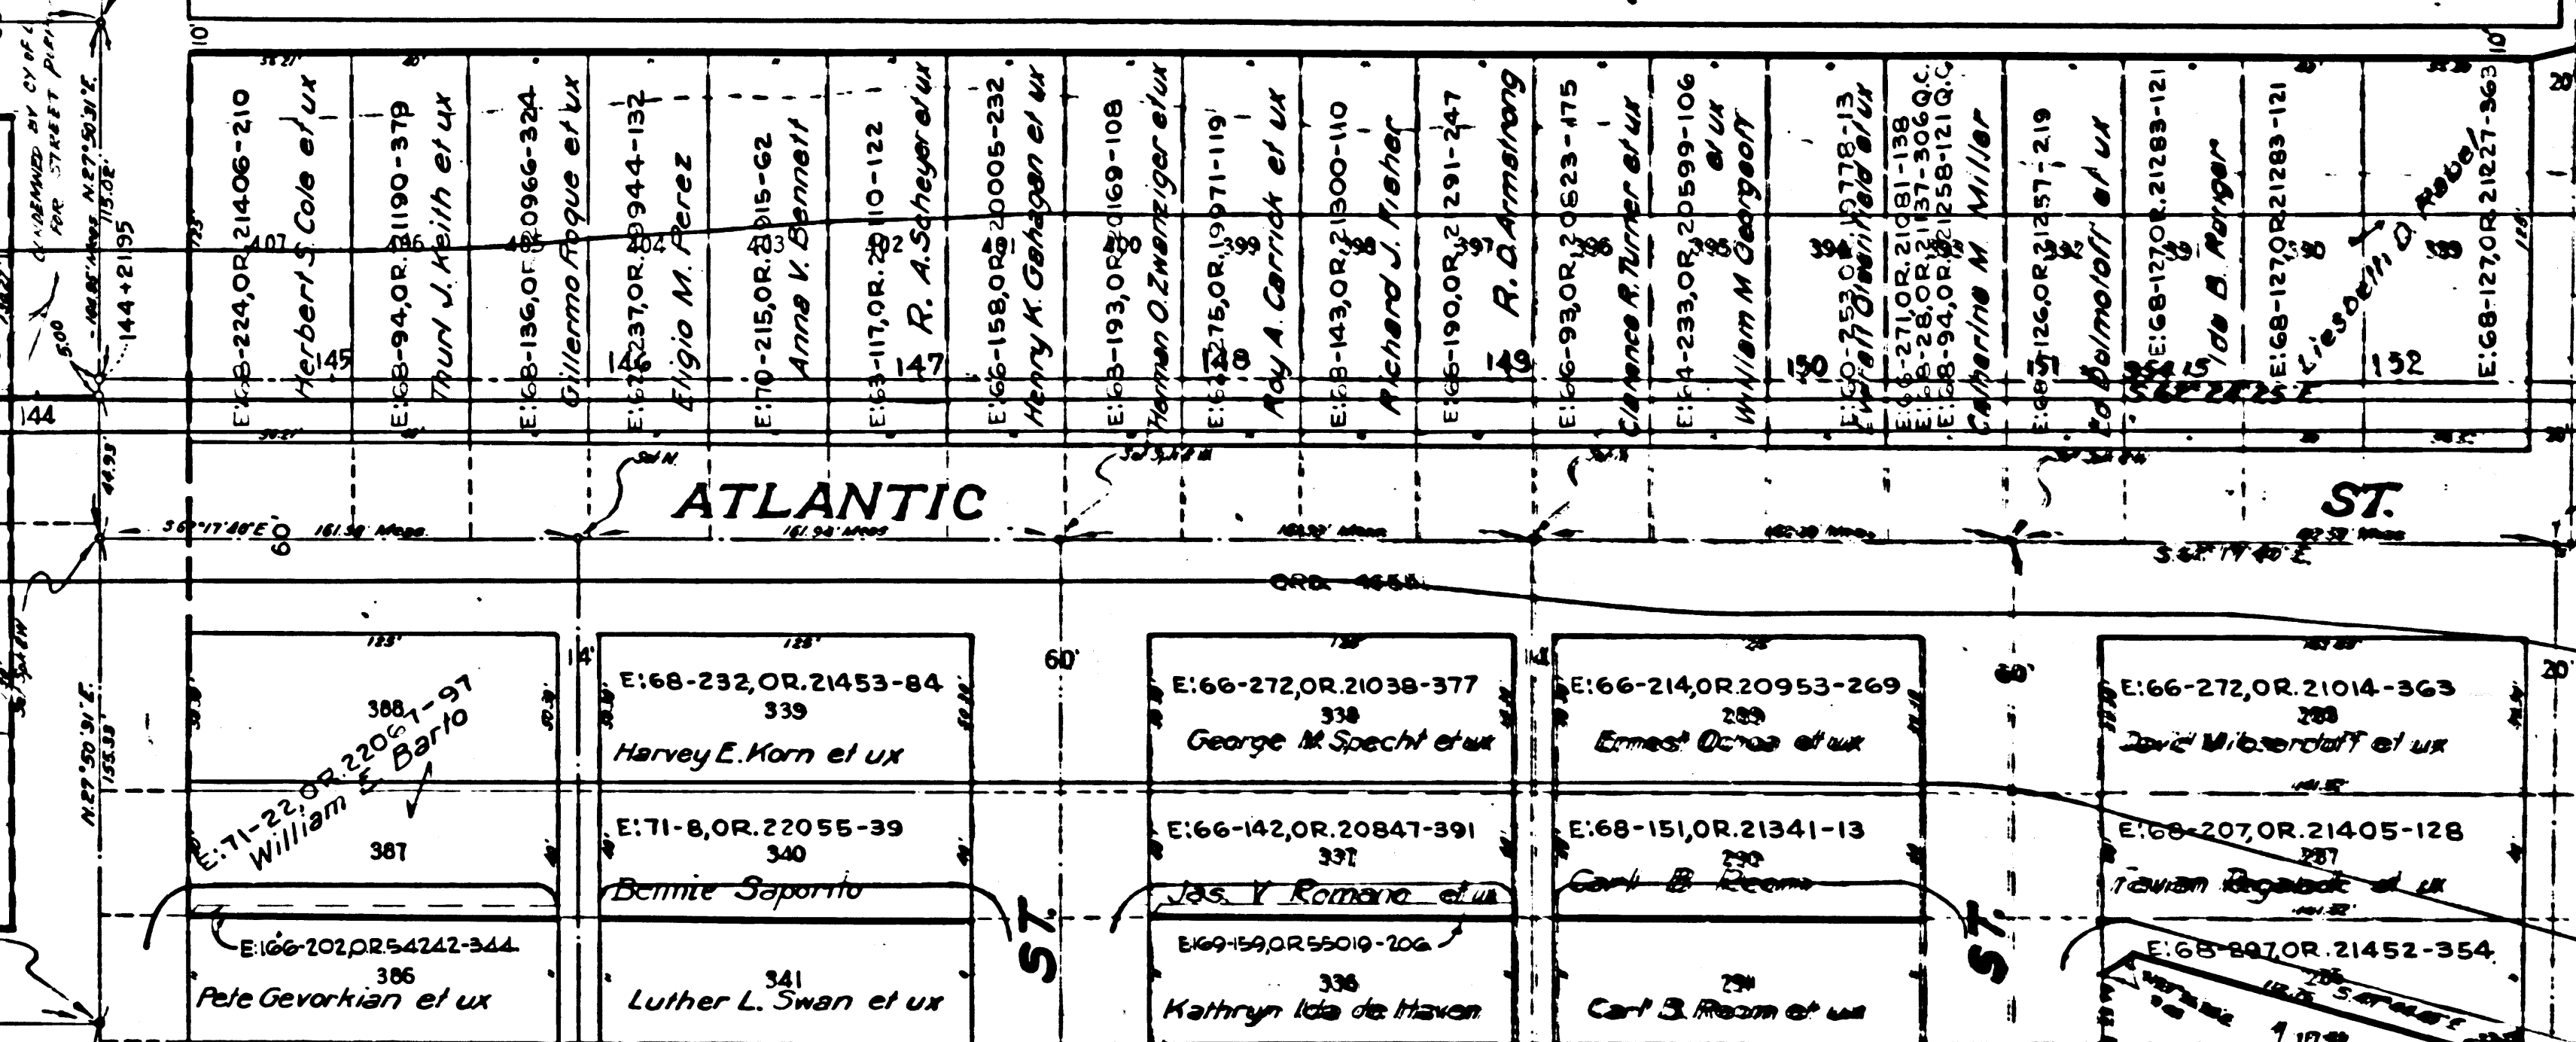
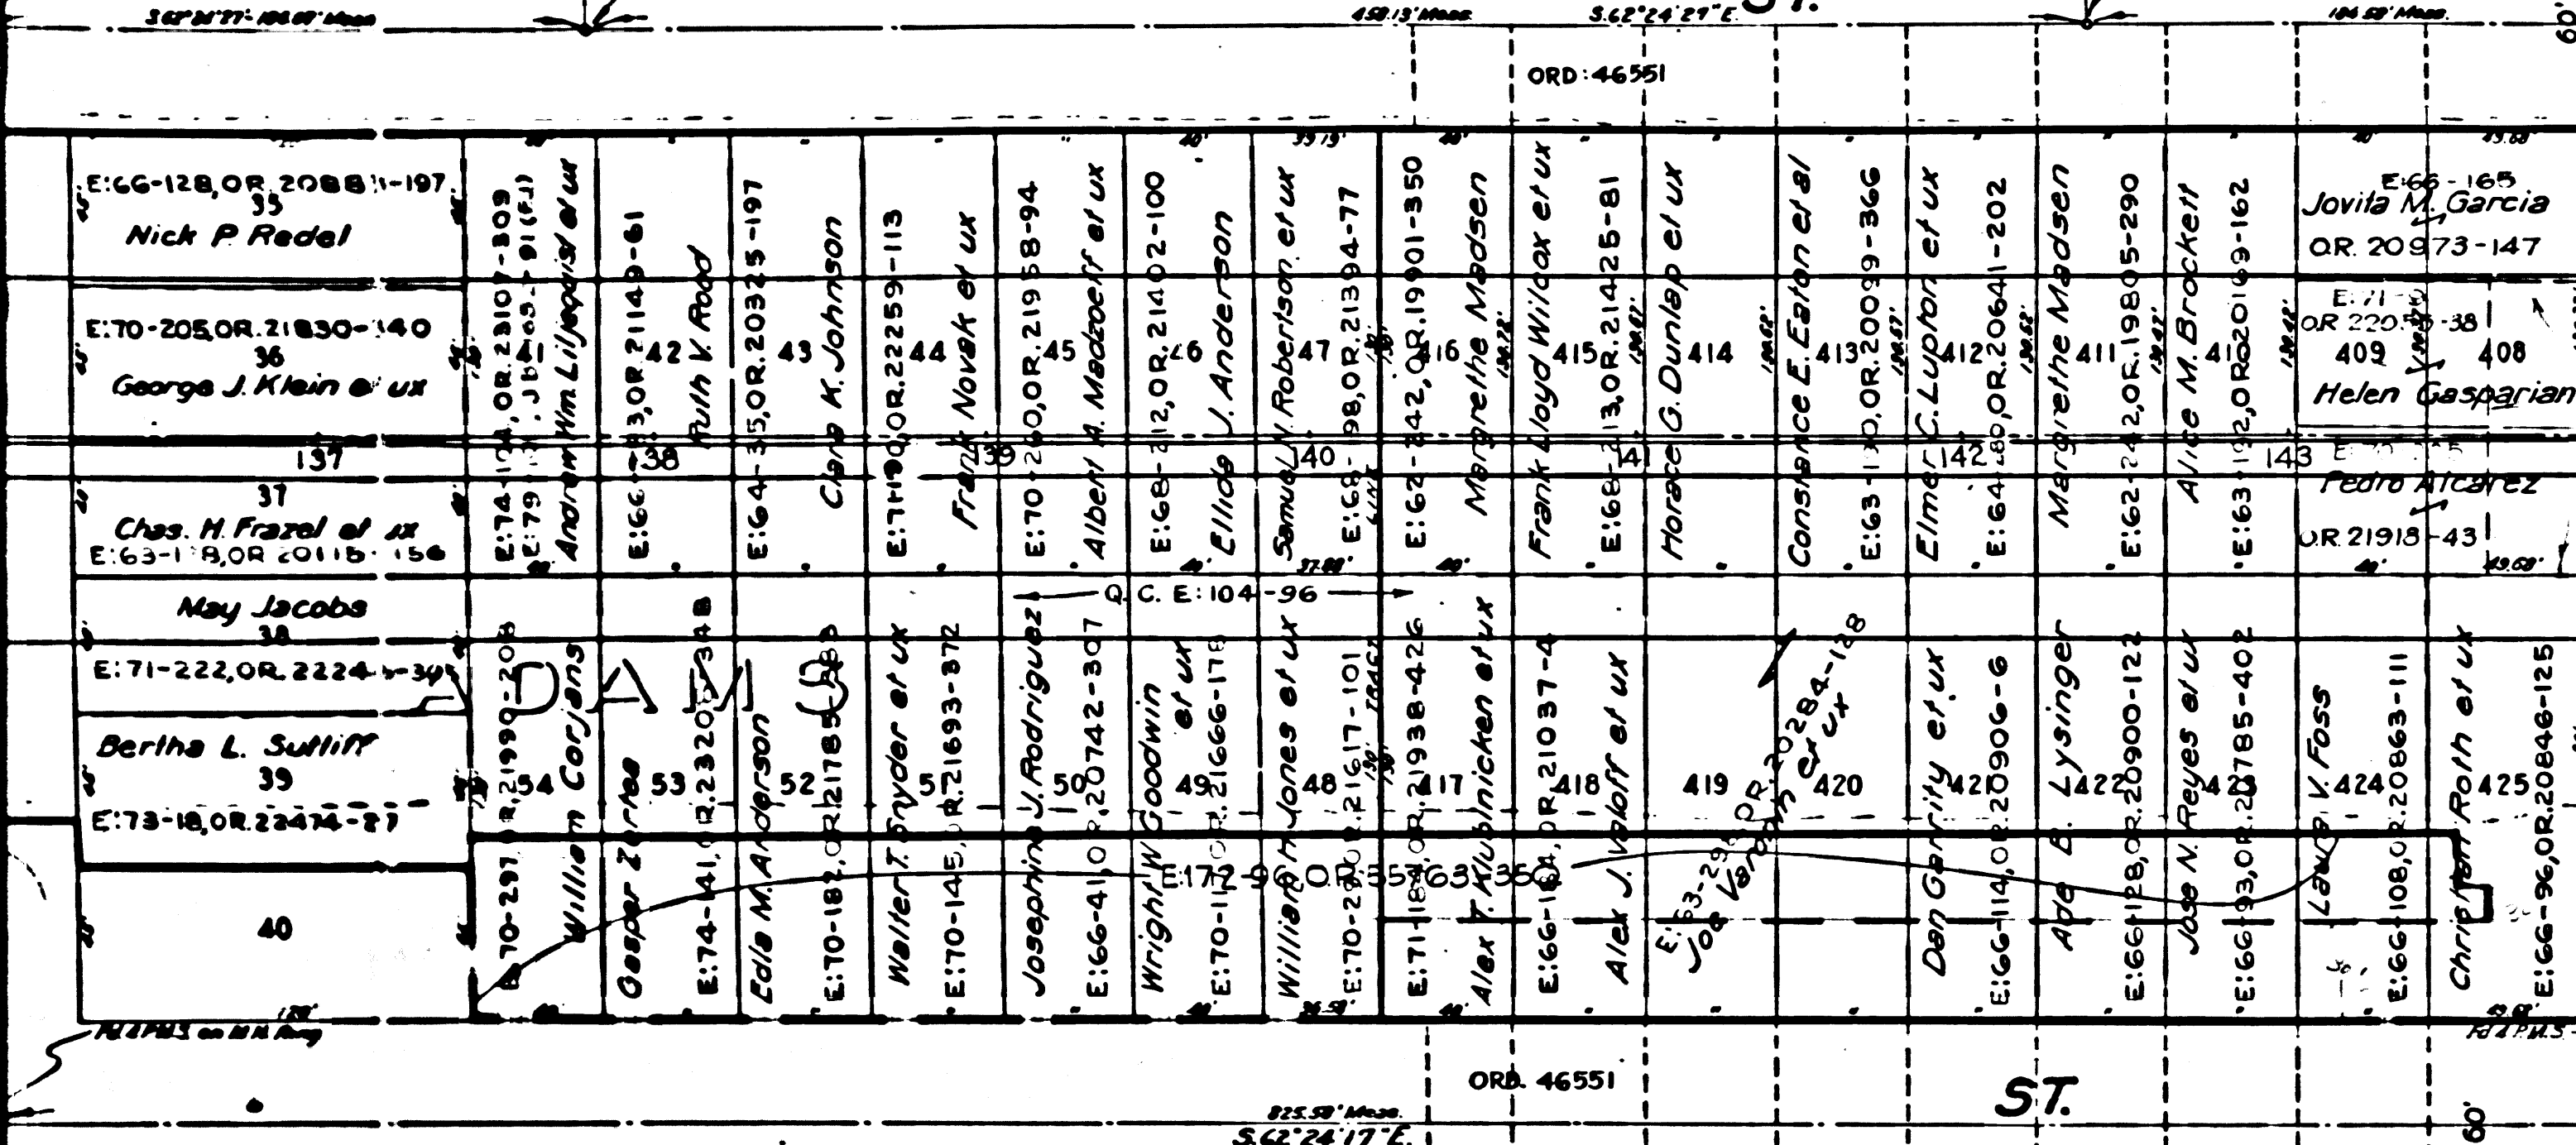
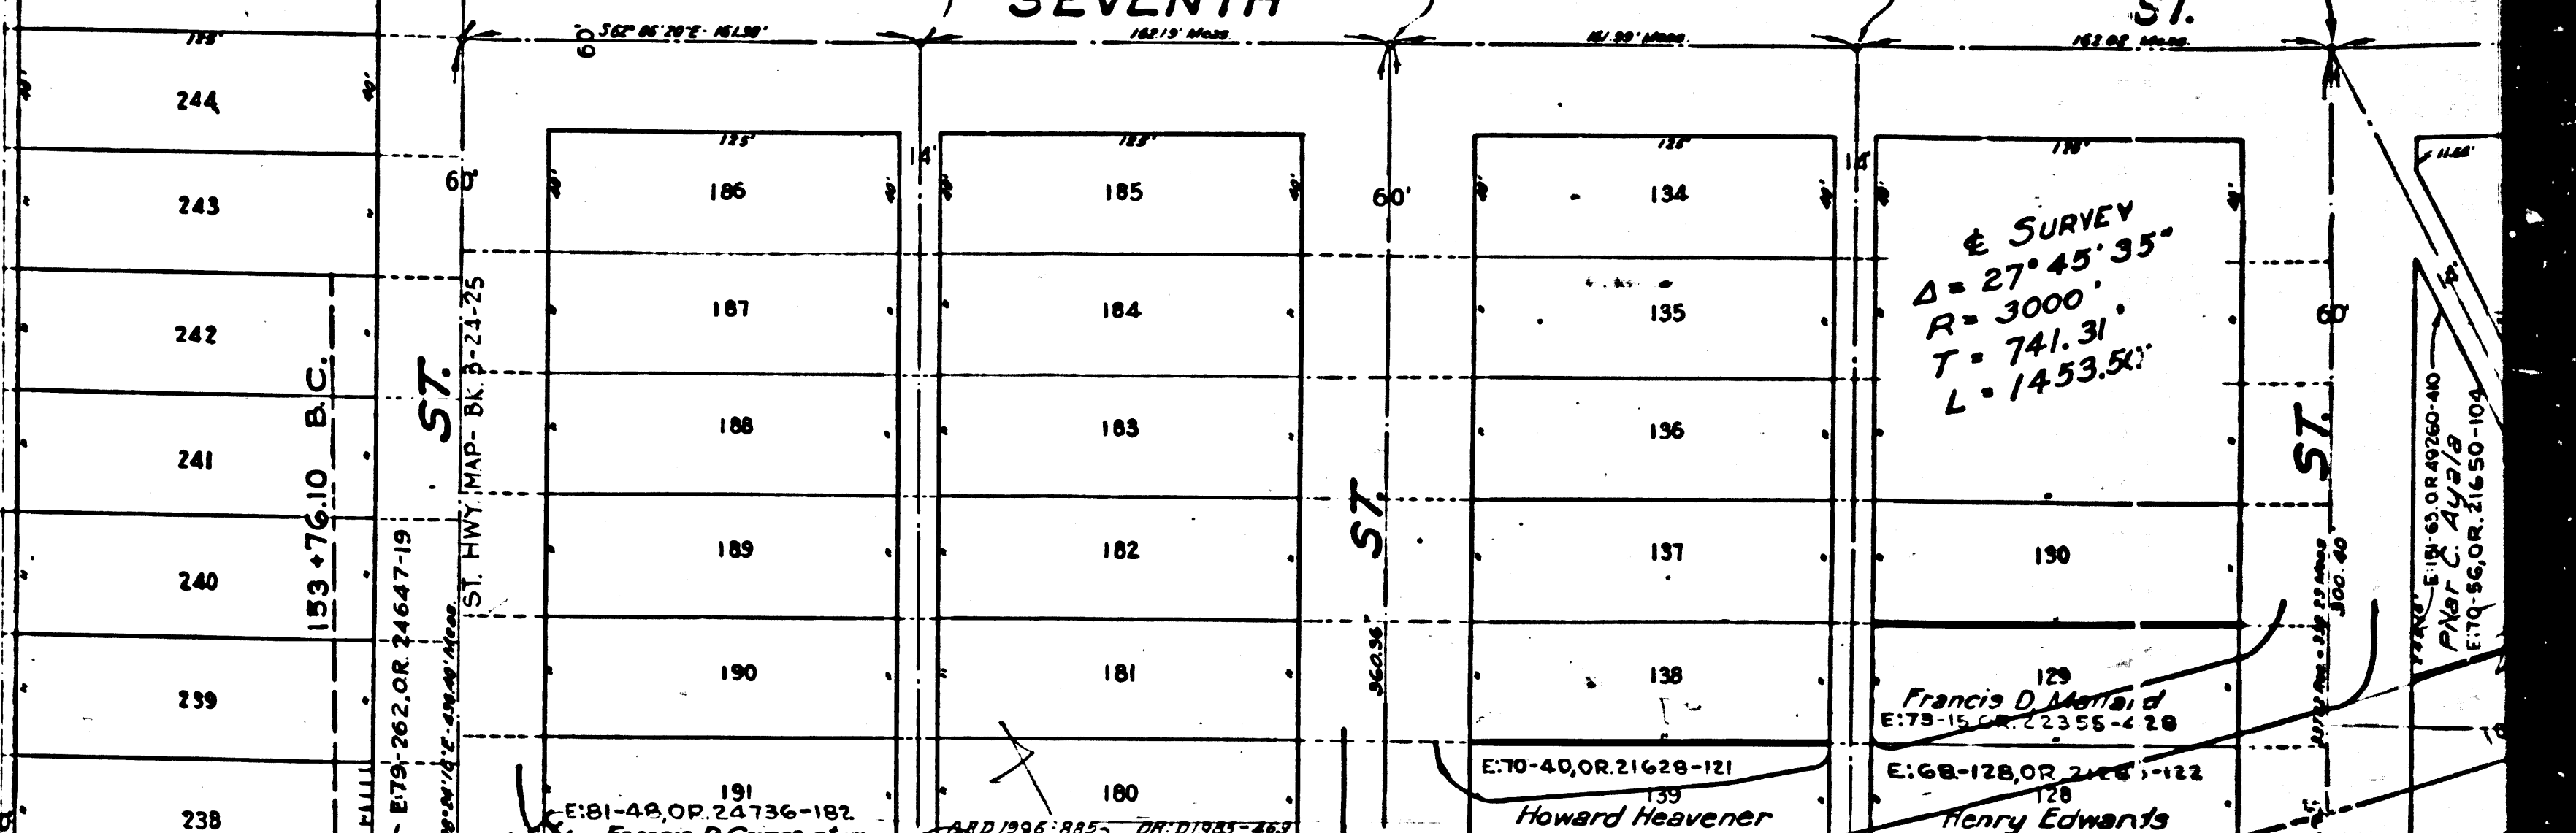


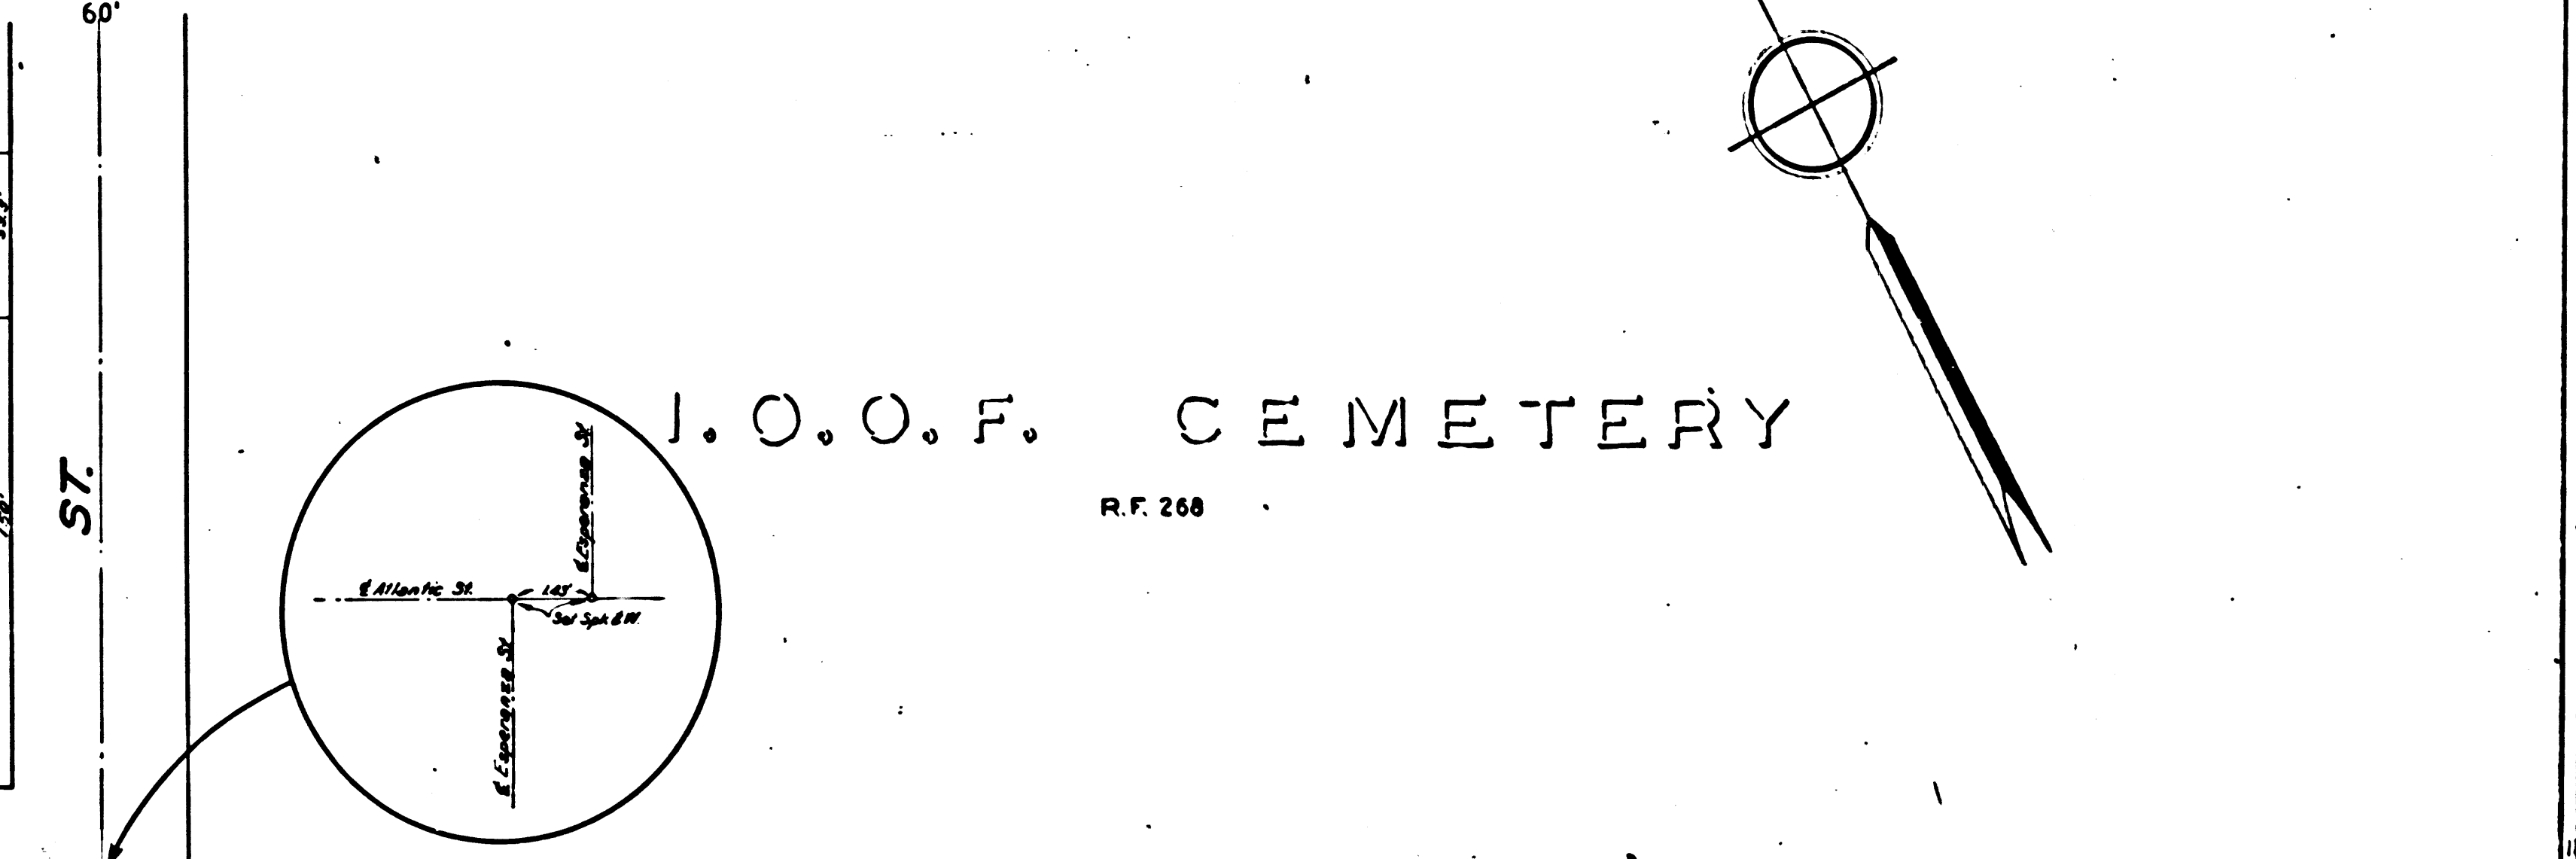

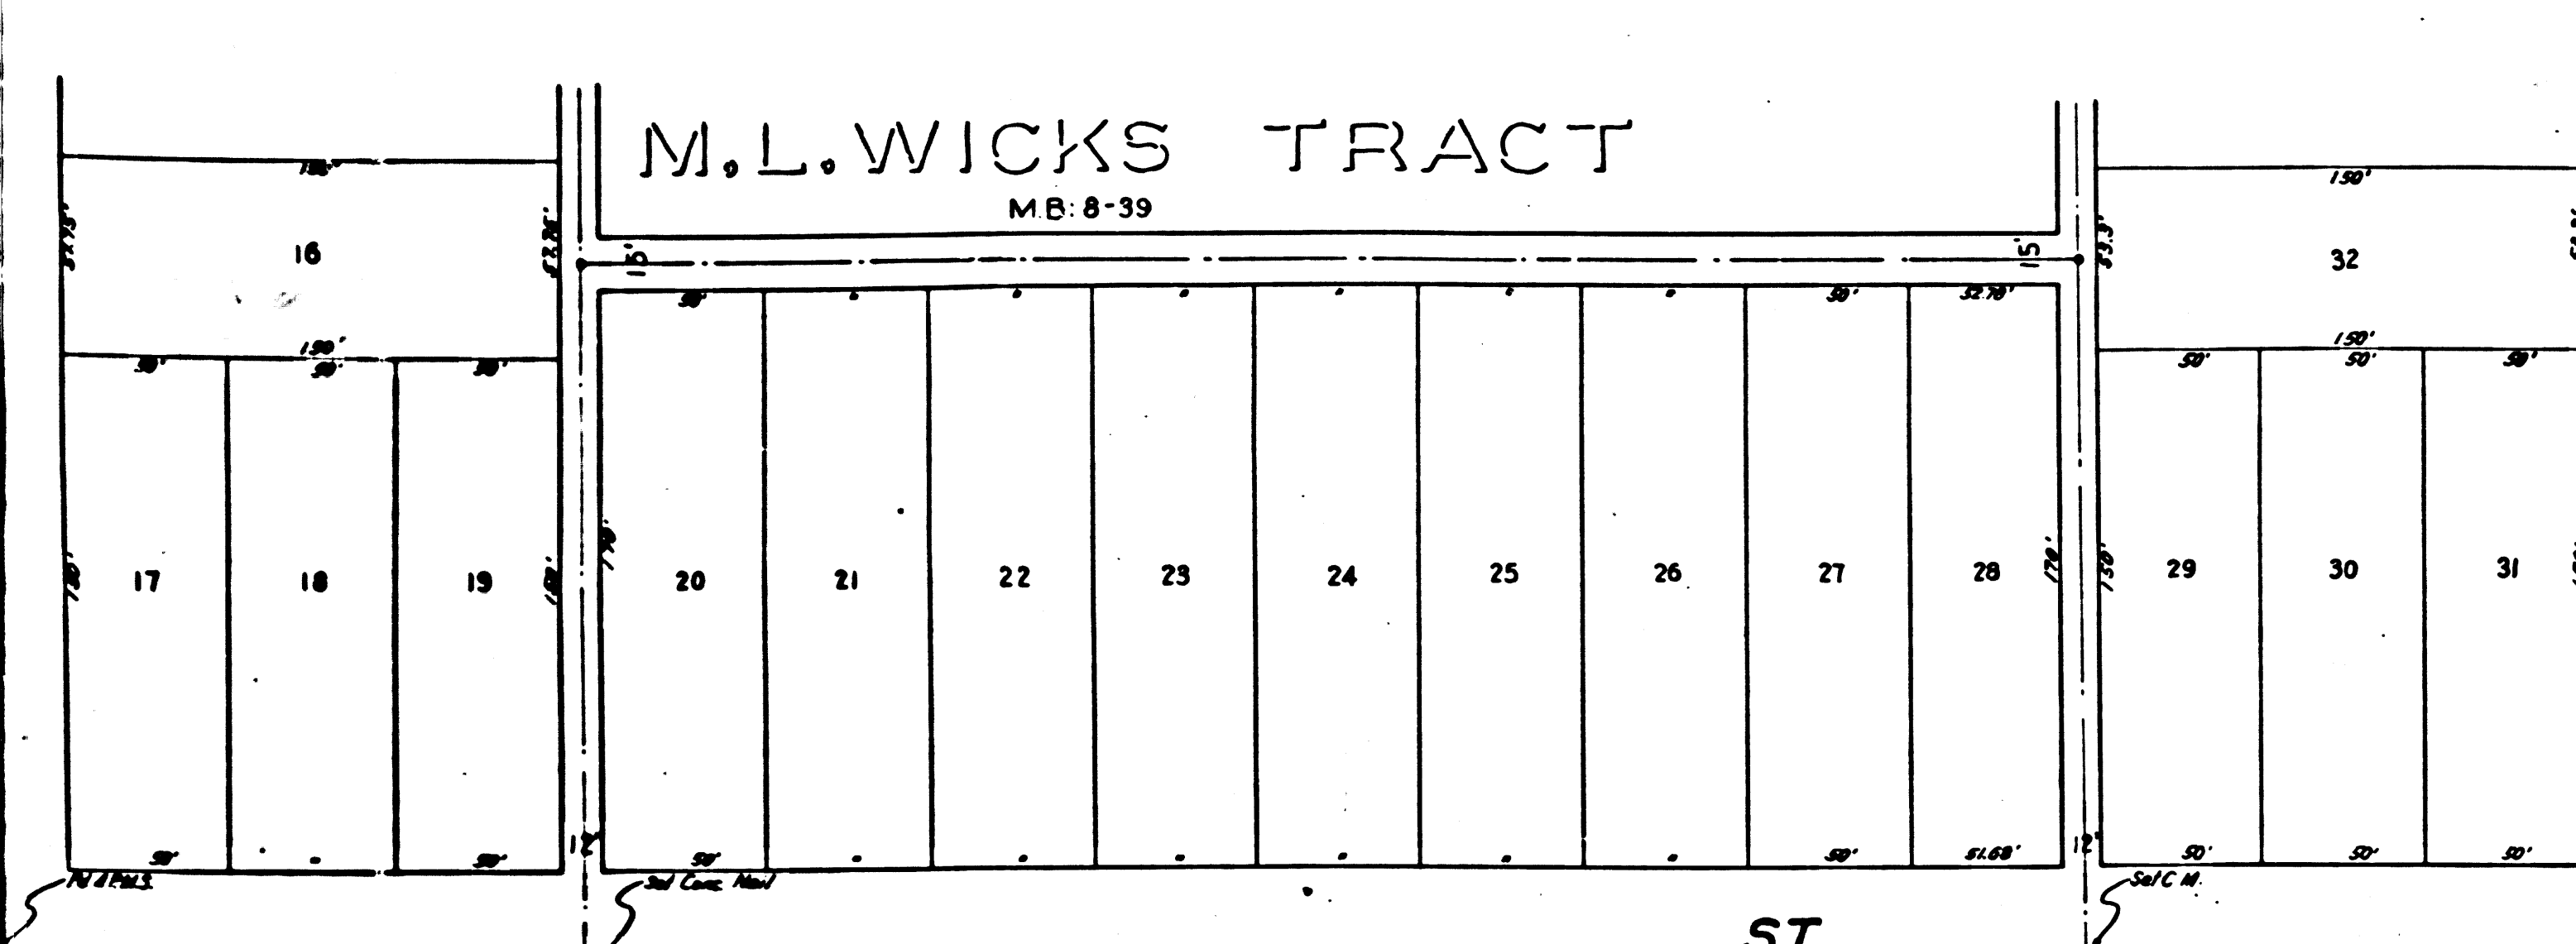

SE485-5

I.O.O.F. CEMETERY

R.F. 258

SEVENTH ST.

COUNTY OF LOS ANGELES

SEE F.M. 20071-21

ATLANTIC ST.

ST.

MIRASOL

CALADA

CALZONA

LOS PALOS

PRADO

STATE OF CALIFORNIA
DEPARTMENT OF PUBLIC WORKS
DIVISION OF HIGHWAYS
ROAD VII-LA-2-LA-7
RIGHT OF WAY MAP
CONCORD ST. TO INDIANA ST.
SCALE IN FEET
DECEMBER 1942

F.M. 11675-31
A3 OF A3

△ SURVEY
Δ = 27° 45' 35"
R = 3000'
T = 741.31'
L = 1453.50'

123
Let Line
R/W Line
574' 51" 25' L
122
DETAIL - NOT TO SCALE

231
230
232
233
234
235
236
237
238
239
240
241
242
243
244

OLYMPIC

EIGHTH ST.

ST.