


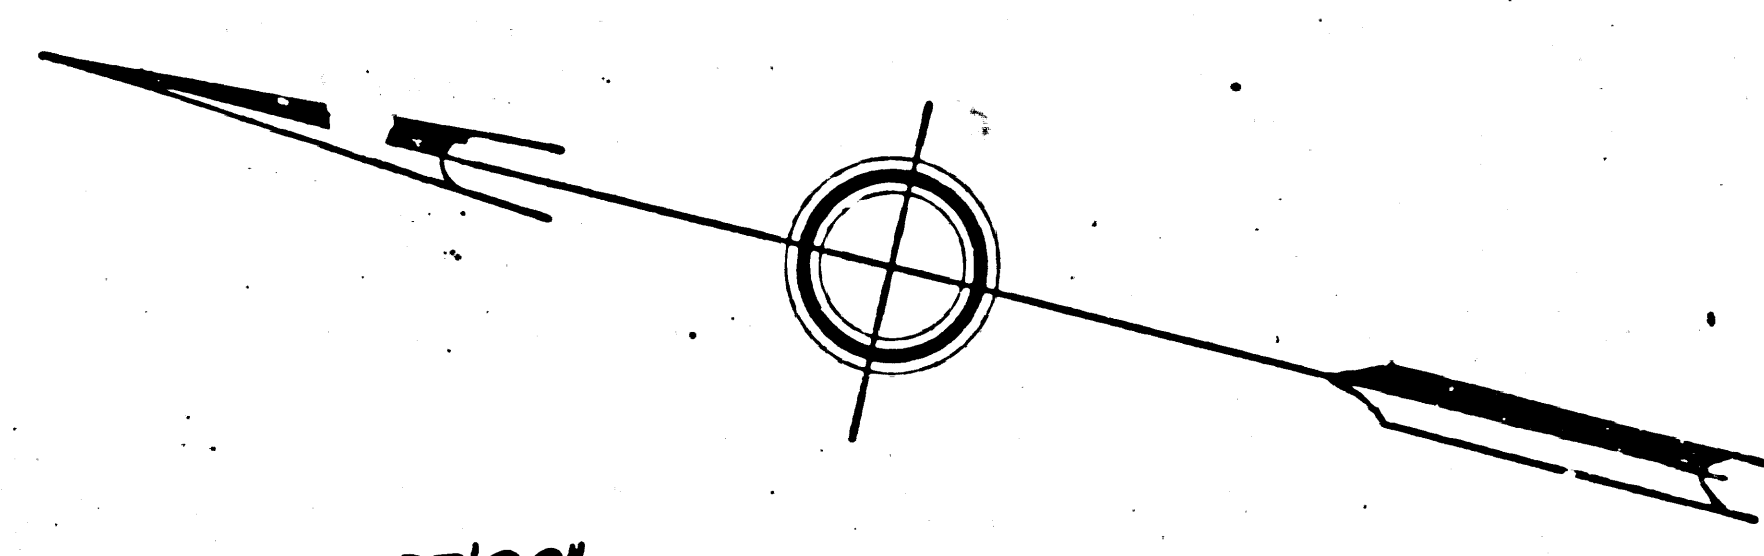

$\Delta=27^{\circ}57'20''$
 $R=1000'$
 $T=248.92'$
 $L=487.92'$

CITY OF MANHATTAN BEACH

2ND ADDITION TO HERMOSA BEACH
M.B. 3-11&12
83

TRACT NO.

40 BORDEN AVE.

									14
21	2	3	4	5	6	7	15	M.B.	25-20
									13
									12
								OF	11
1	2	3	4	5	6	7	8		10
									9

50'0"50"W
SEPULVEDA
CAMINO

C.F. 1784 BLVD.

Vac. REAL E. 14-215, 20
Vac. E. 14-167

2ND ADDITION TO HERMOSA BEACH
M.B. 3-11&12

4	3	2	1
5	6	7	8
9	10	11	12
13	14	15	16

$\Delta=14^{\circ}34'20''$
 $R=1000'$
 $T=127.86'$
 $L=254.33'$

HERMOSA

PL. 3+24.14
S 76°36'50" W
24 IN


VIEW TRACT

M.B. 10-40

ST. 5+80.31
S 76°37'20" W
24 IN


HERMOSA TRACT NO.

M.B. 10-39

23

24

25

26

27

28

29



30

31


32


33

F.M. 11676
A 1 OF A 6

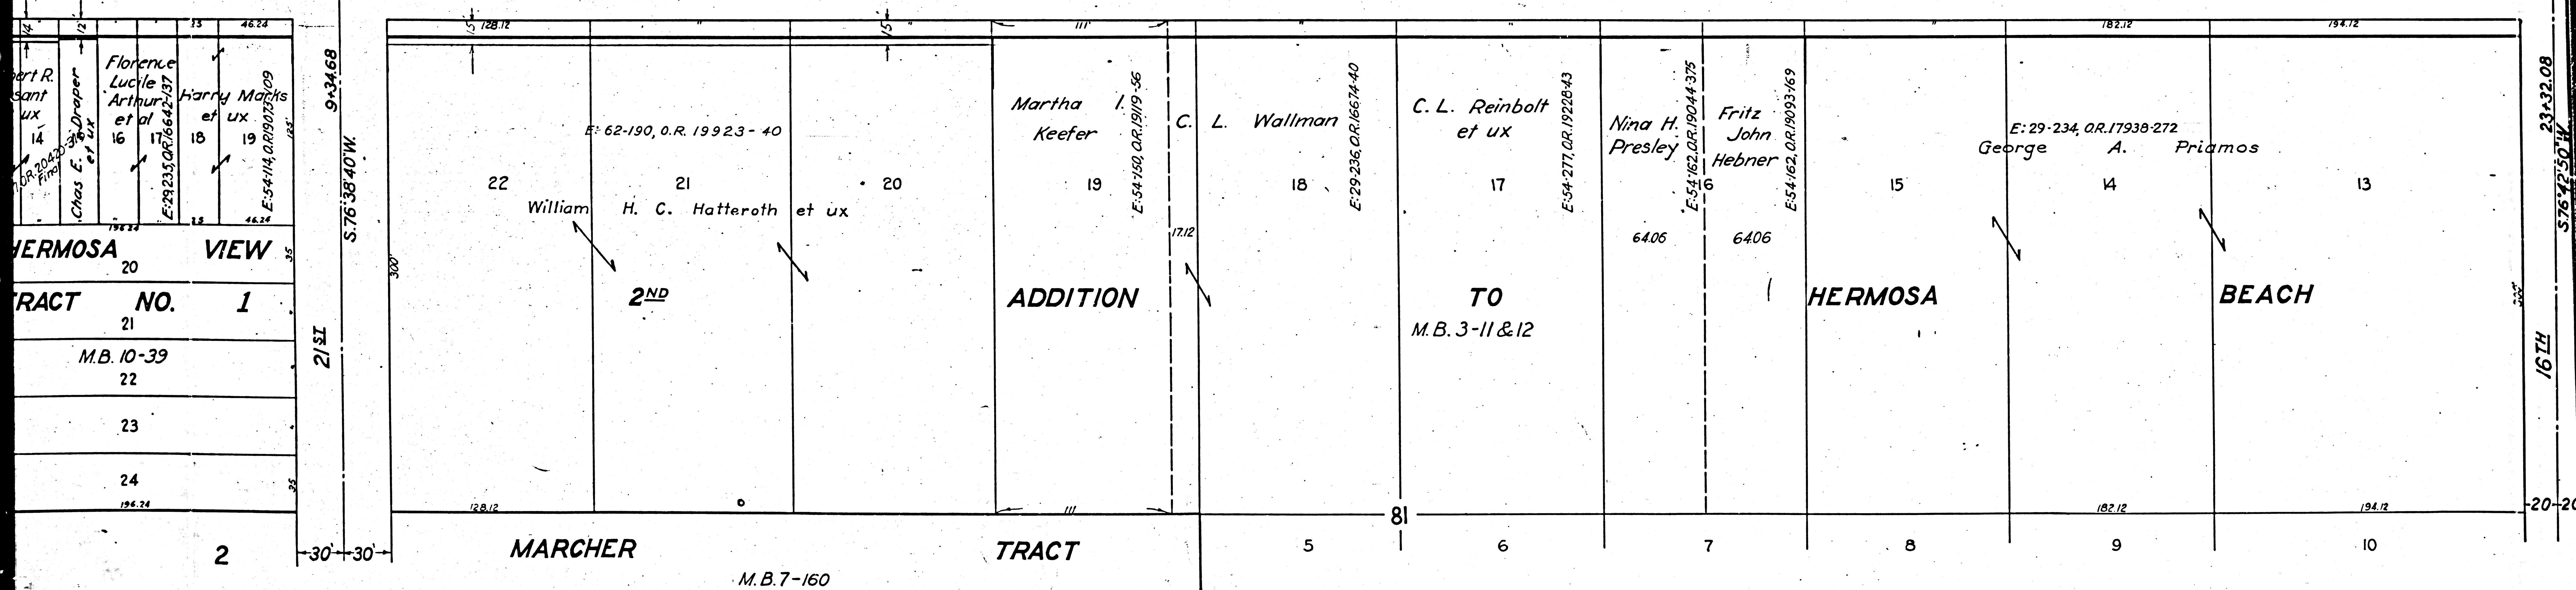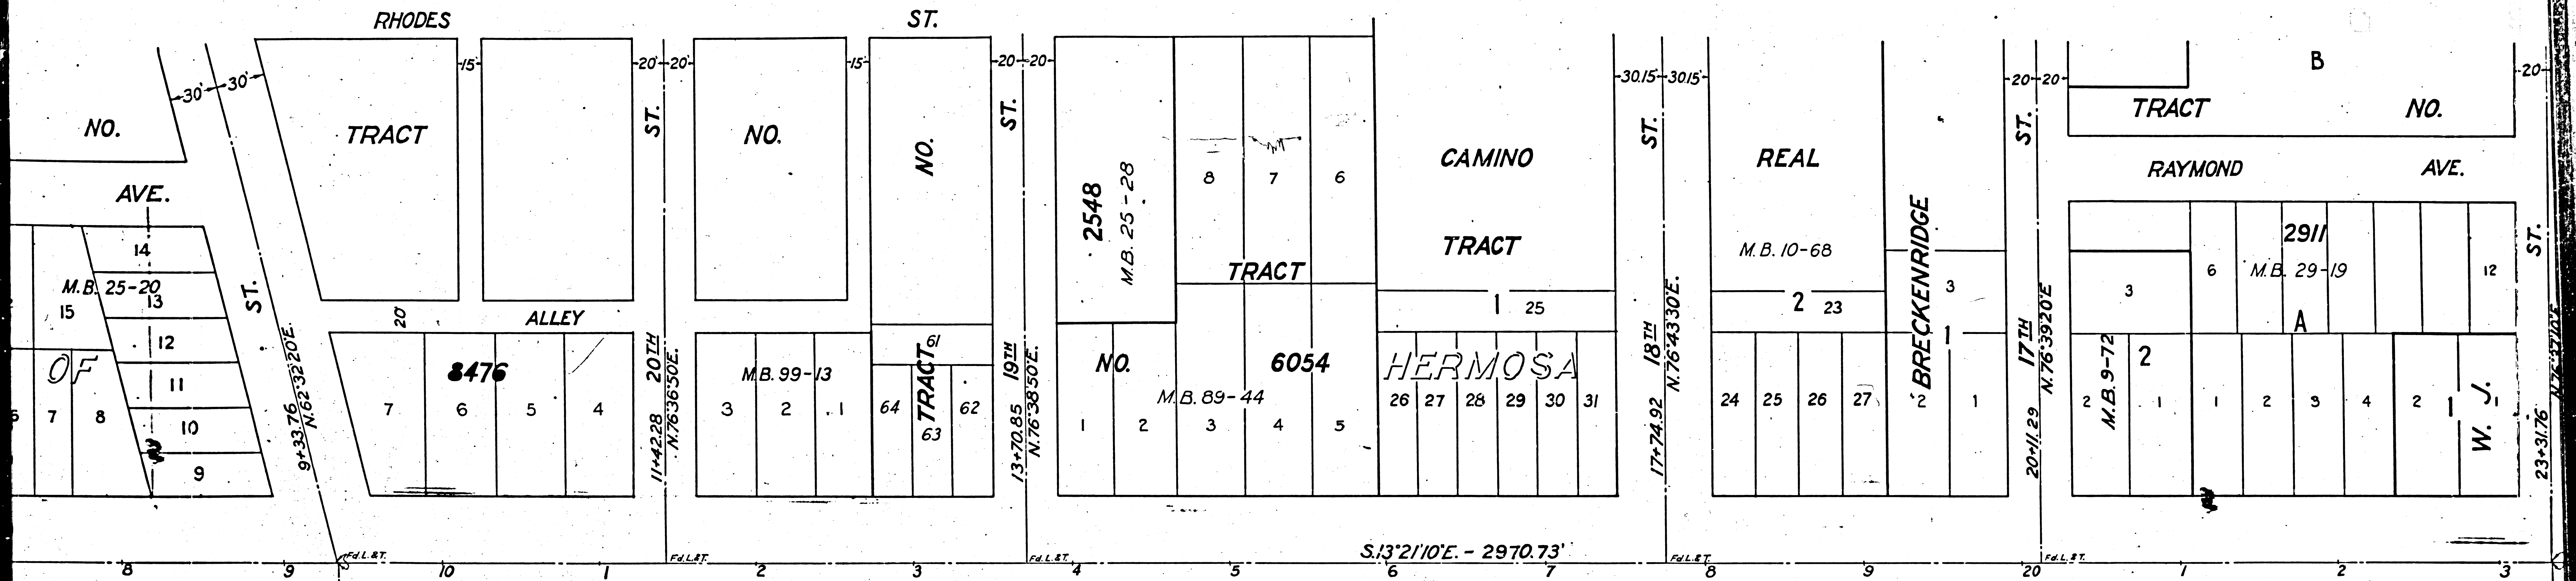

F.M.	1	1	6	7	6
A	2	OF	A	6	

 

 

F.M. 11676
A 4 OF A 6

