


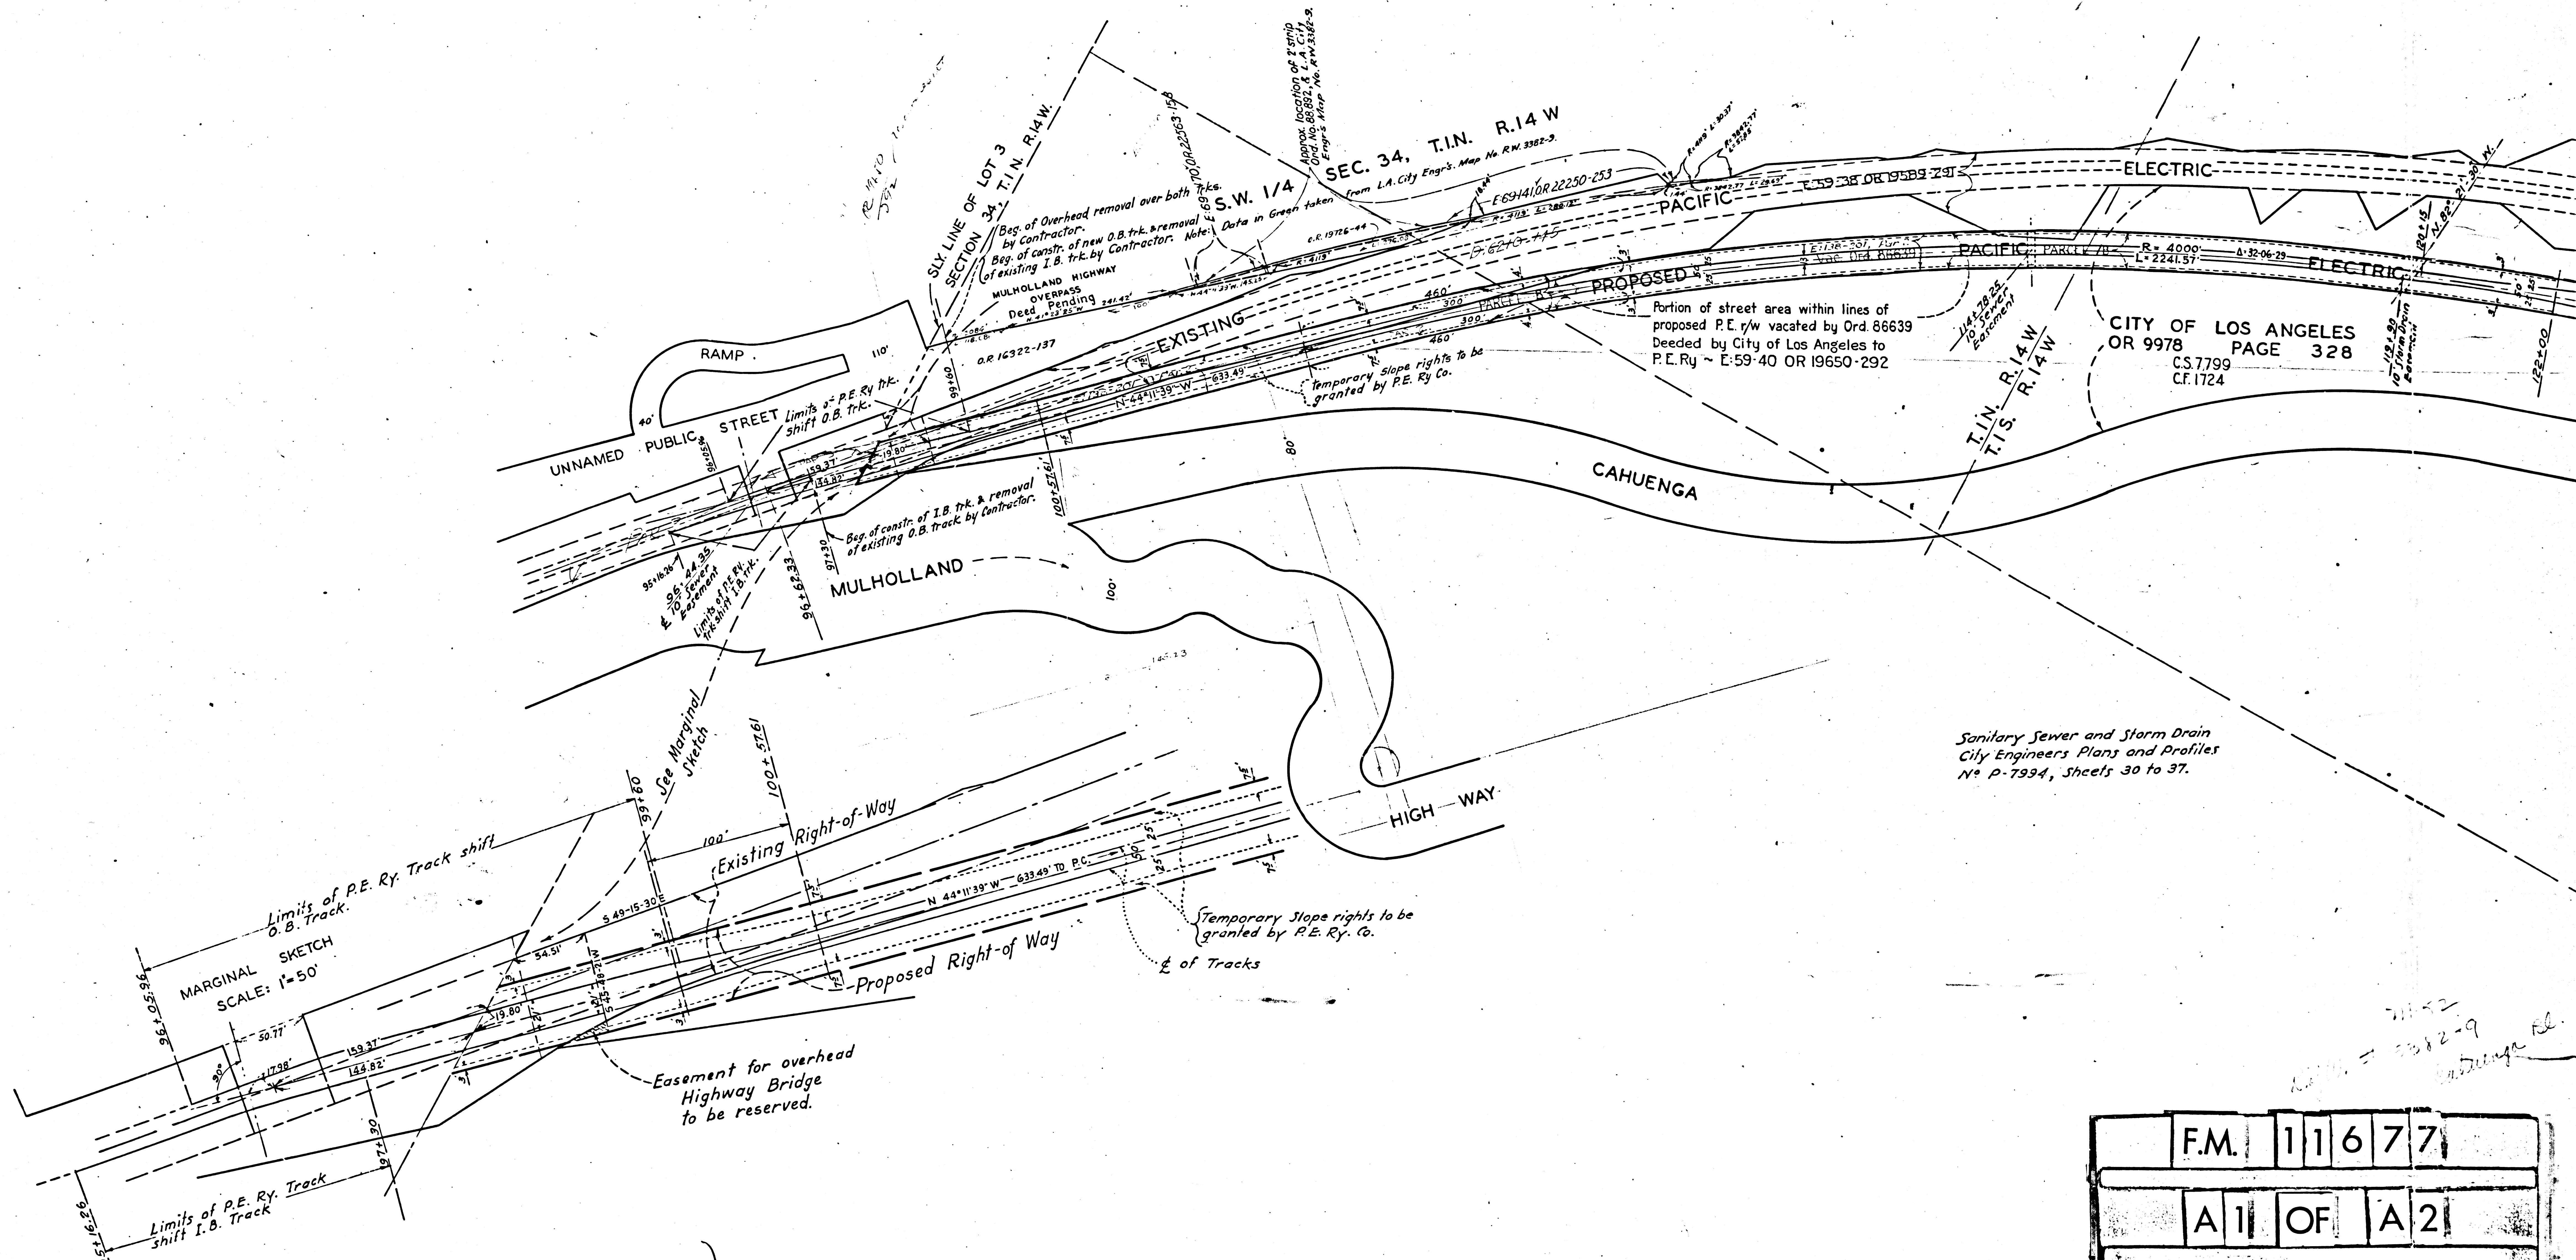

F.M.	11677
A1	OF A2

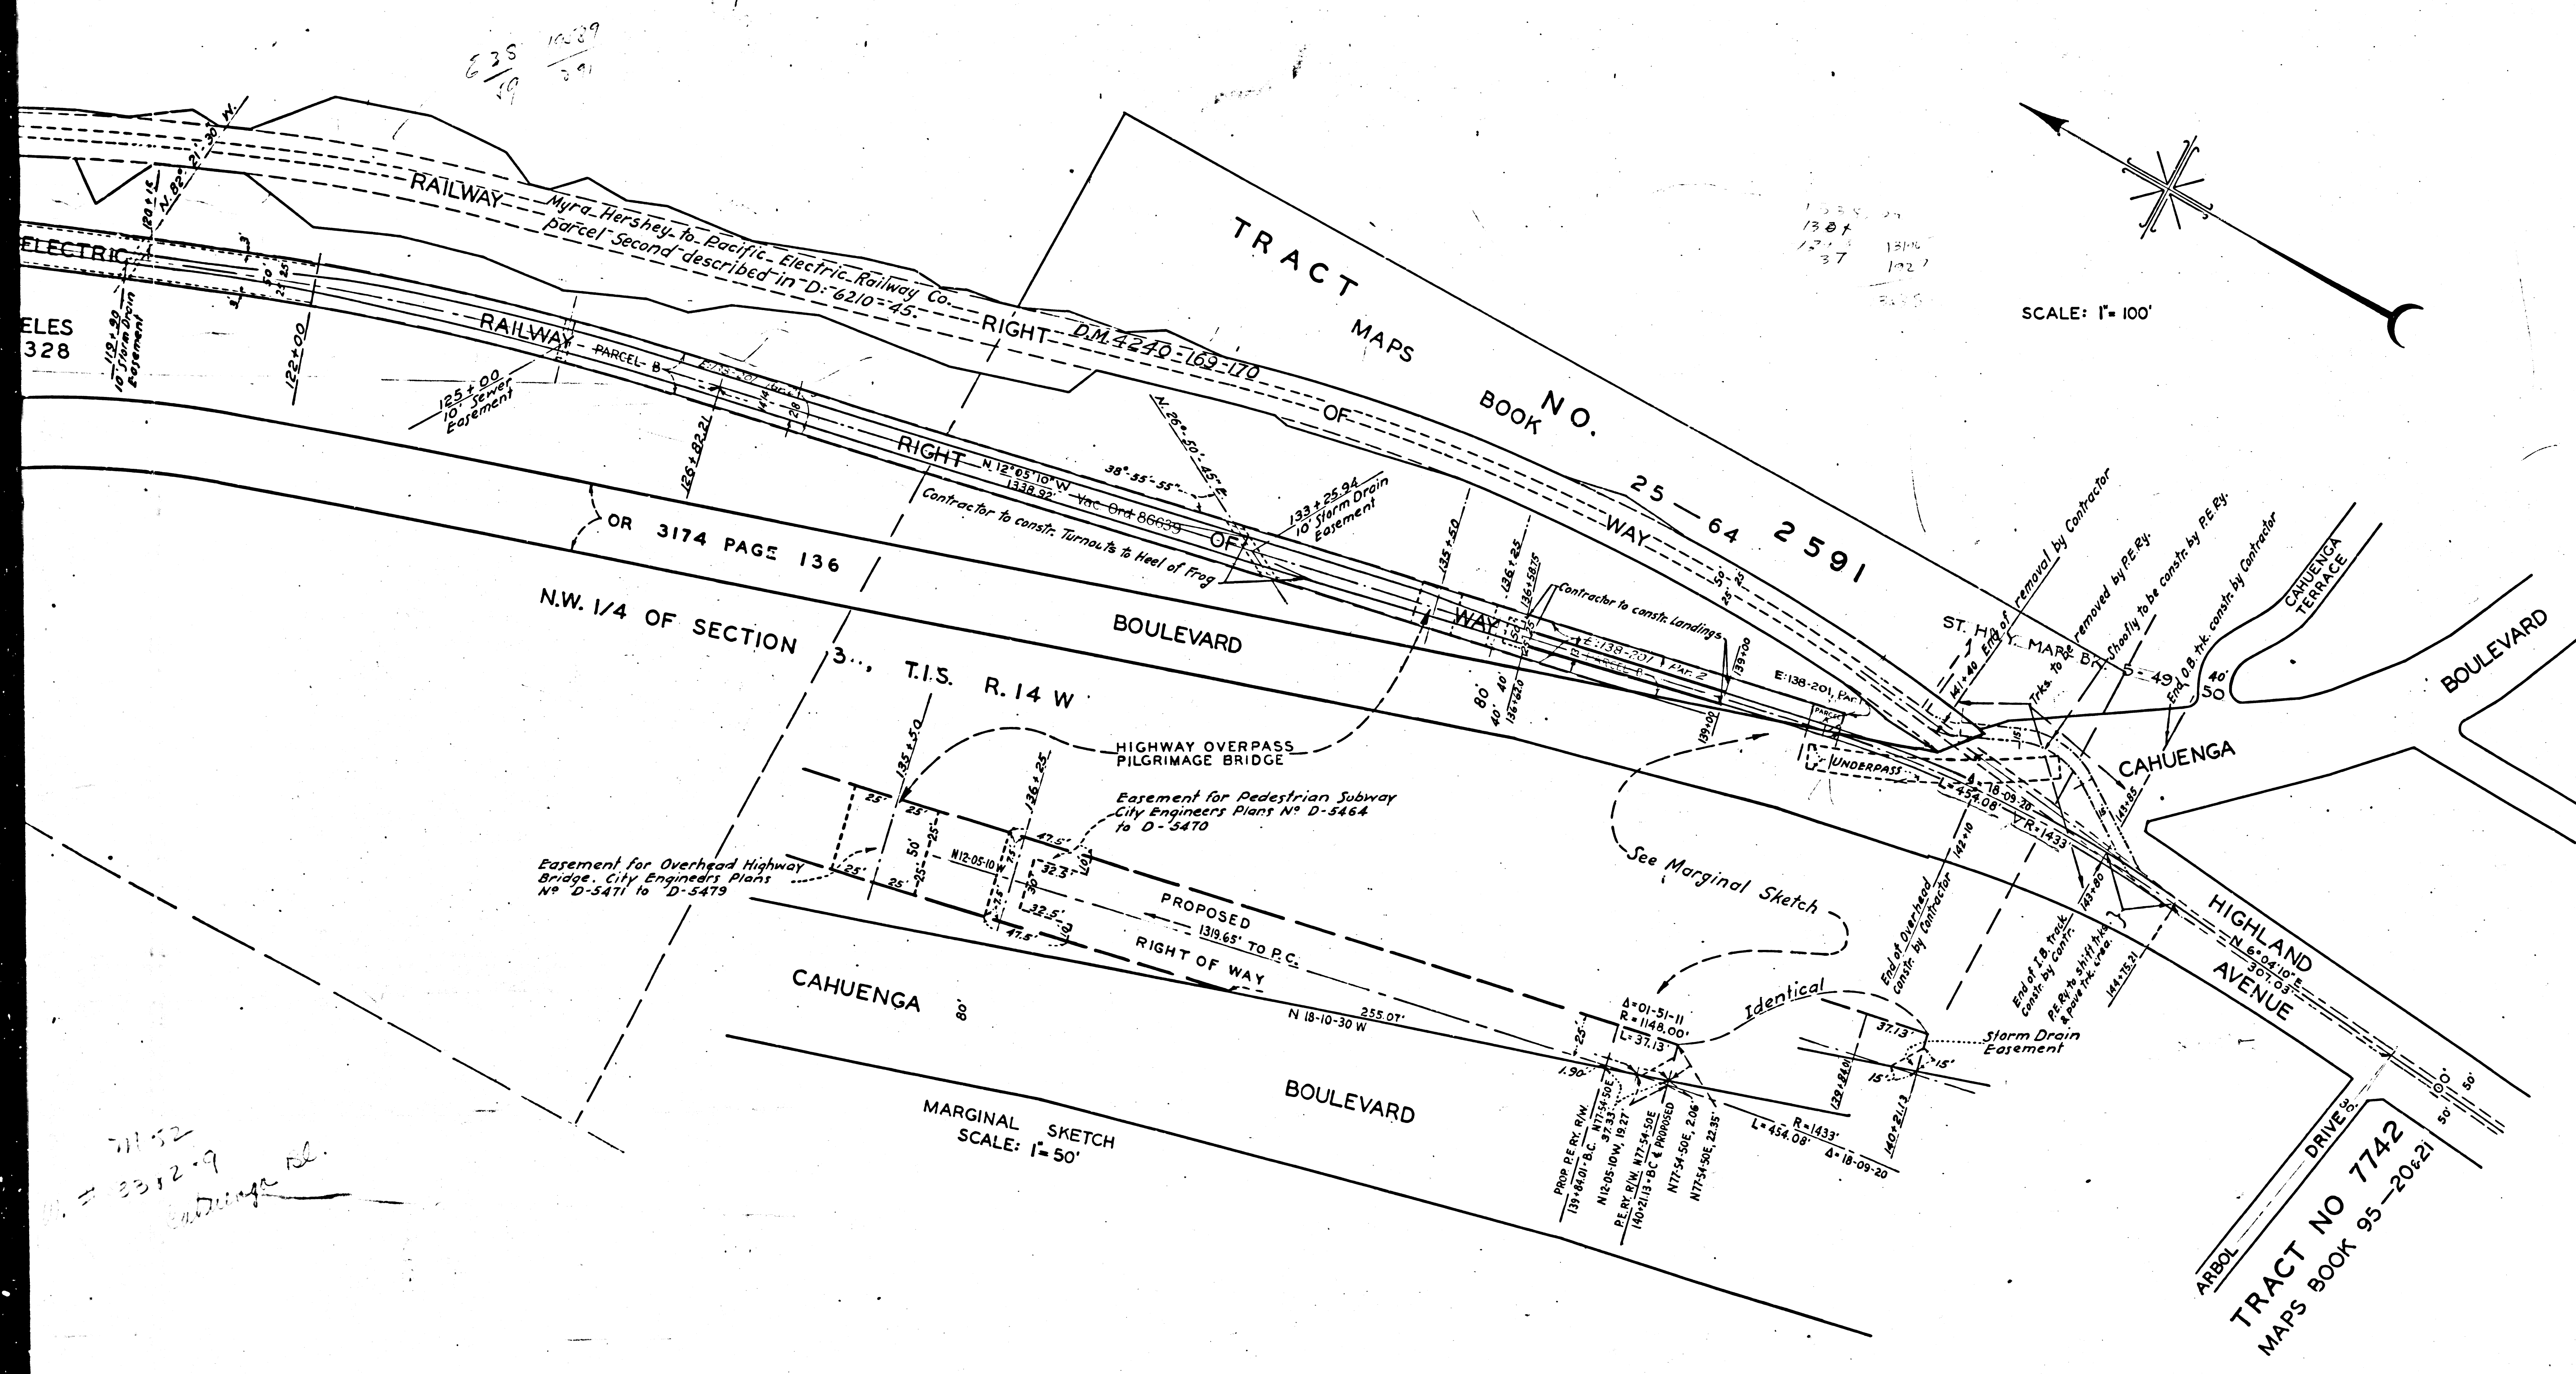


EXHIBIT No 1
IN
AGREEMENT BETWEEN PACIFIC ELECTRIC
RAILWAY COMPANY AND CITY OF LOS ANGELES
covering exchange of Property and Relocation
of Tracks in Cahuenga Blvd. from Mulholland
Highway to Highland Ave.

INDEX 40

Revised to show track relocation - Jan. 16, 1940.

Right of Way	20045	Improvement of
CAHUENGA BLVD. EAST ROADWAY	HIGHLAND AVE.	
TO BARHAM BLVD.	Order No.	67529
Clerk's File 341-37	Dist. Map	9276
Div. Index	371	1073
Severs/Storm Drains	required	19
By		
Car	Traced Kuhn	Drawn Kuhn
Submitted	19	Div. Dist. Engr.
Submitted	Dec. 1	1939
Approved	Dec. 1	1939

F.M. 11677

A2 OF A2