



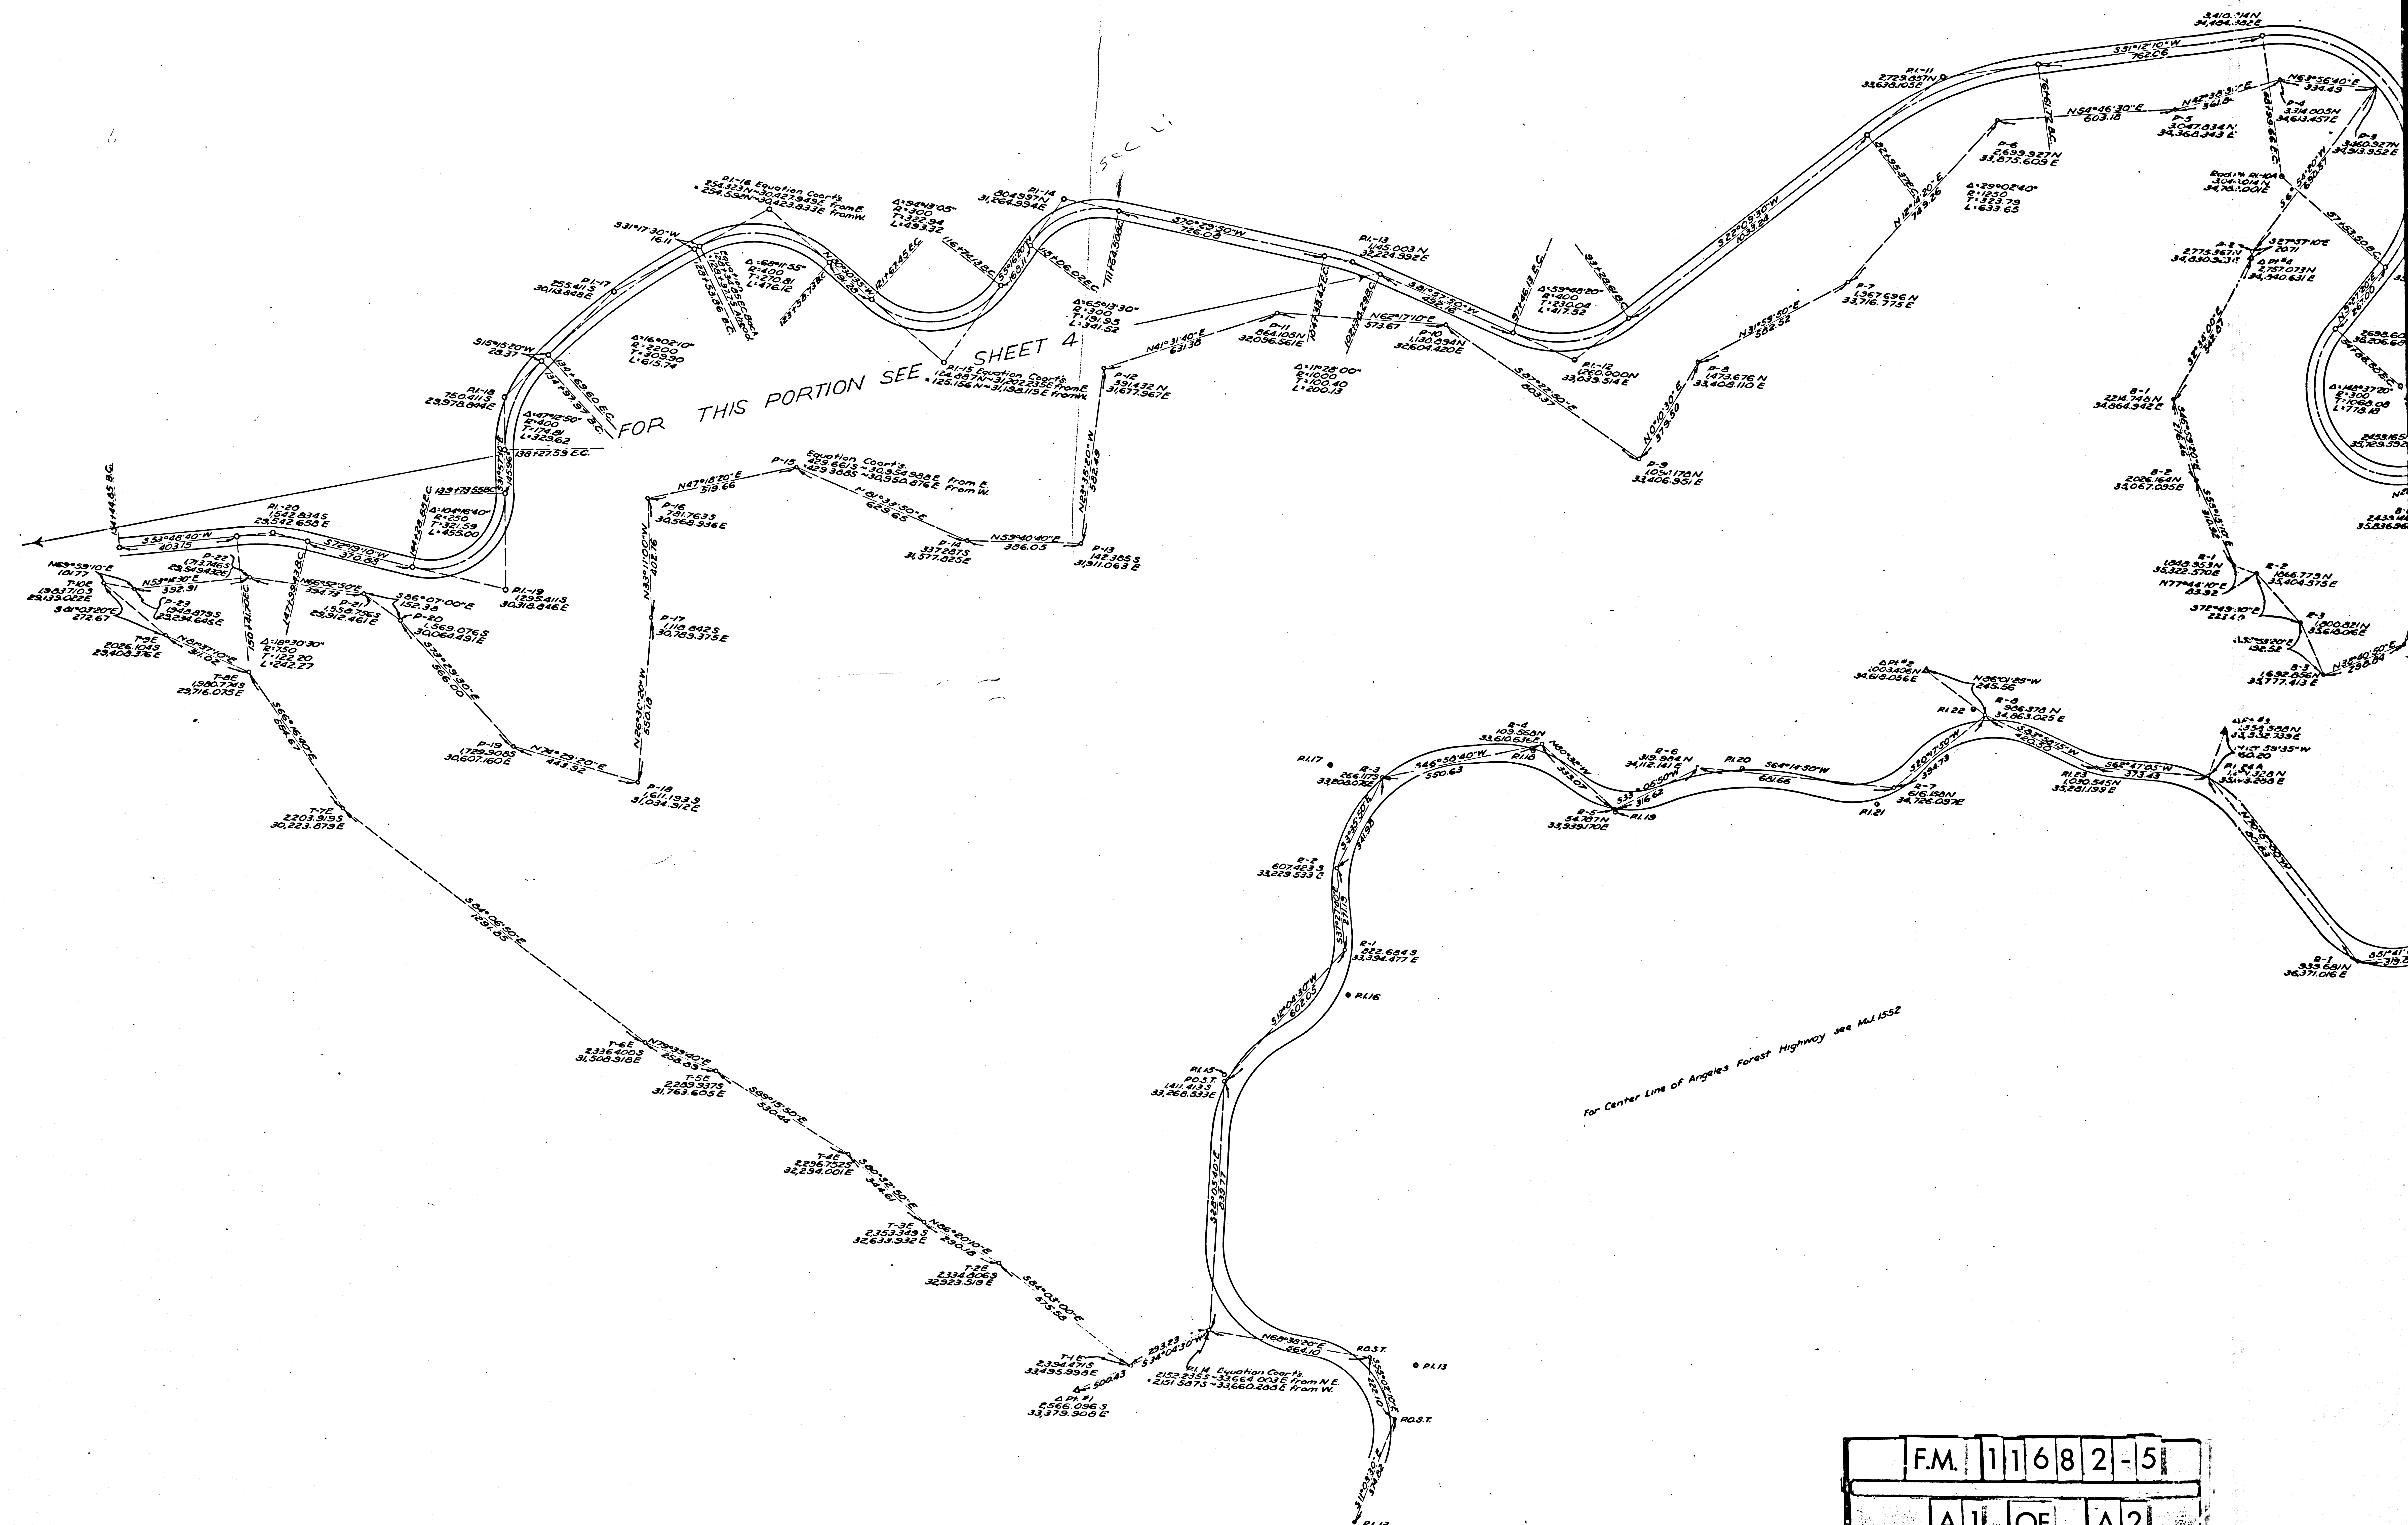

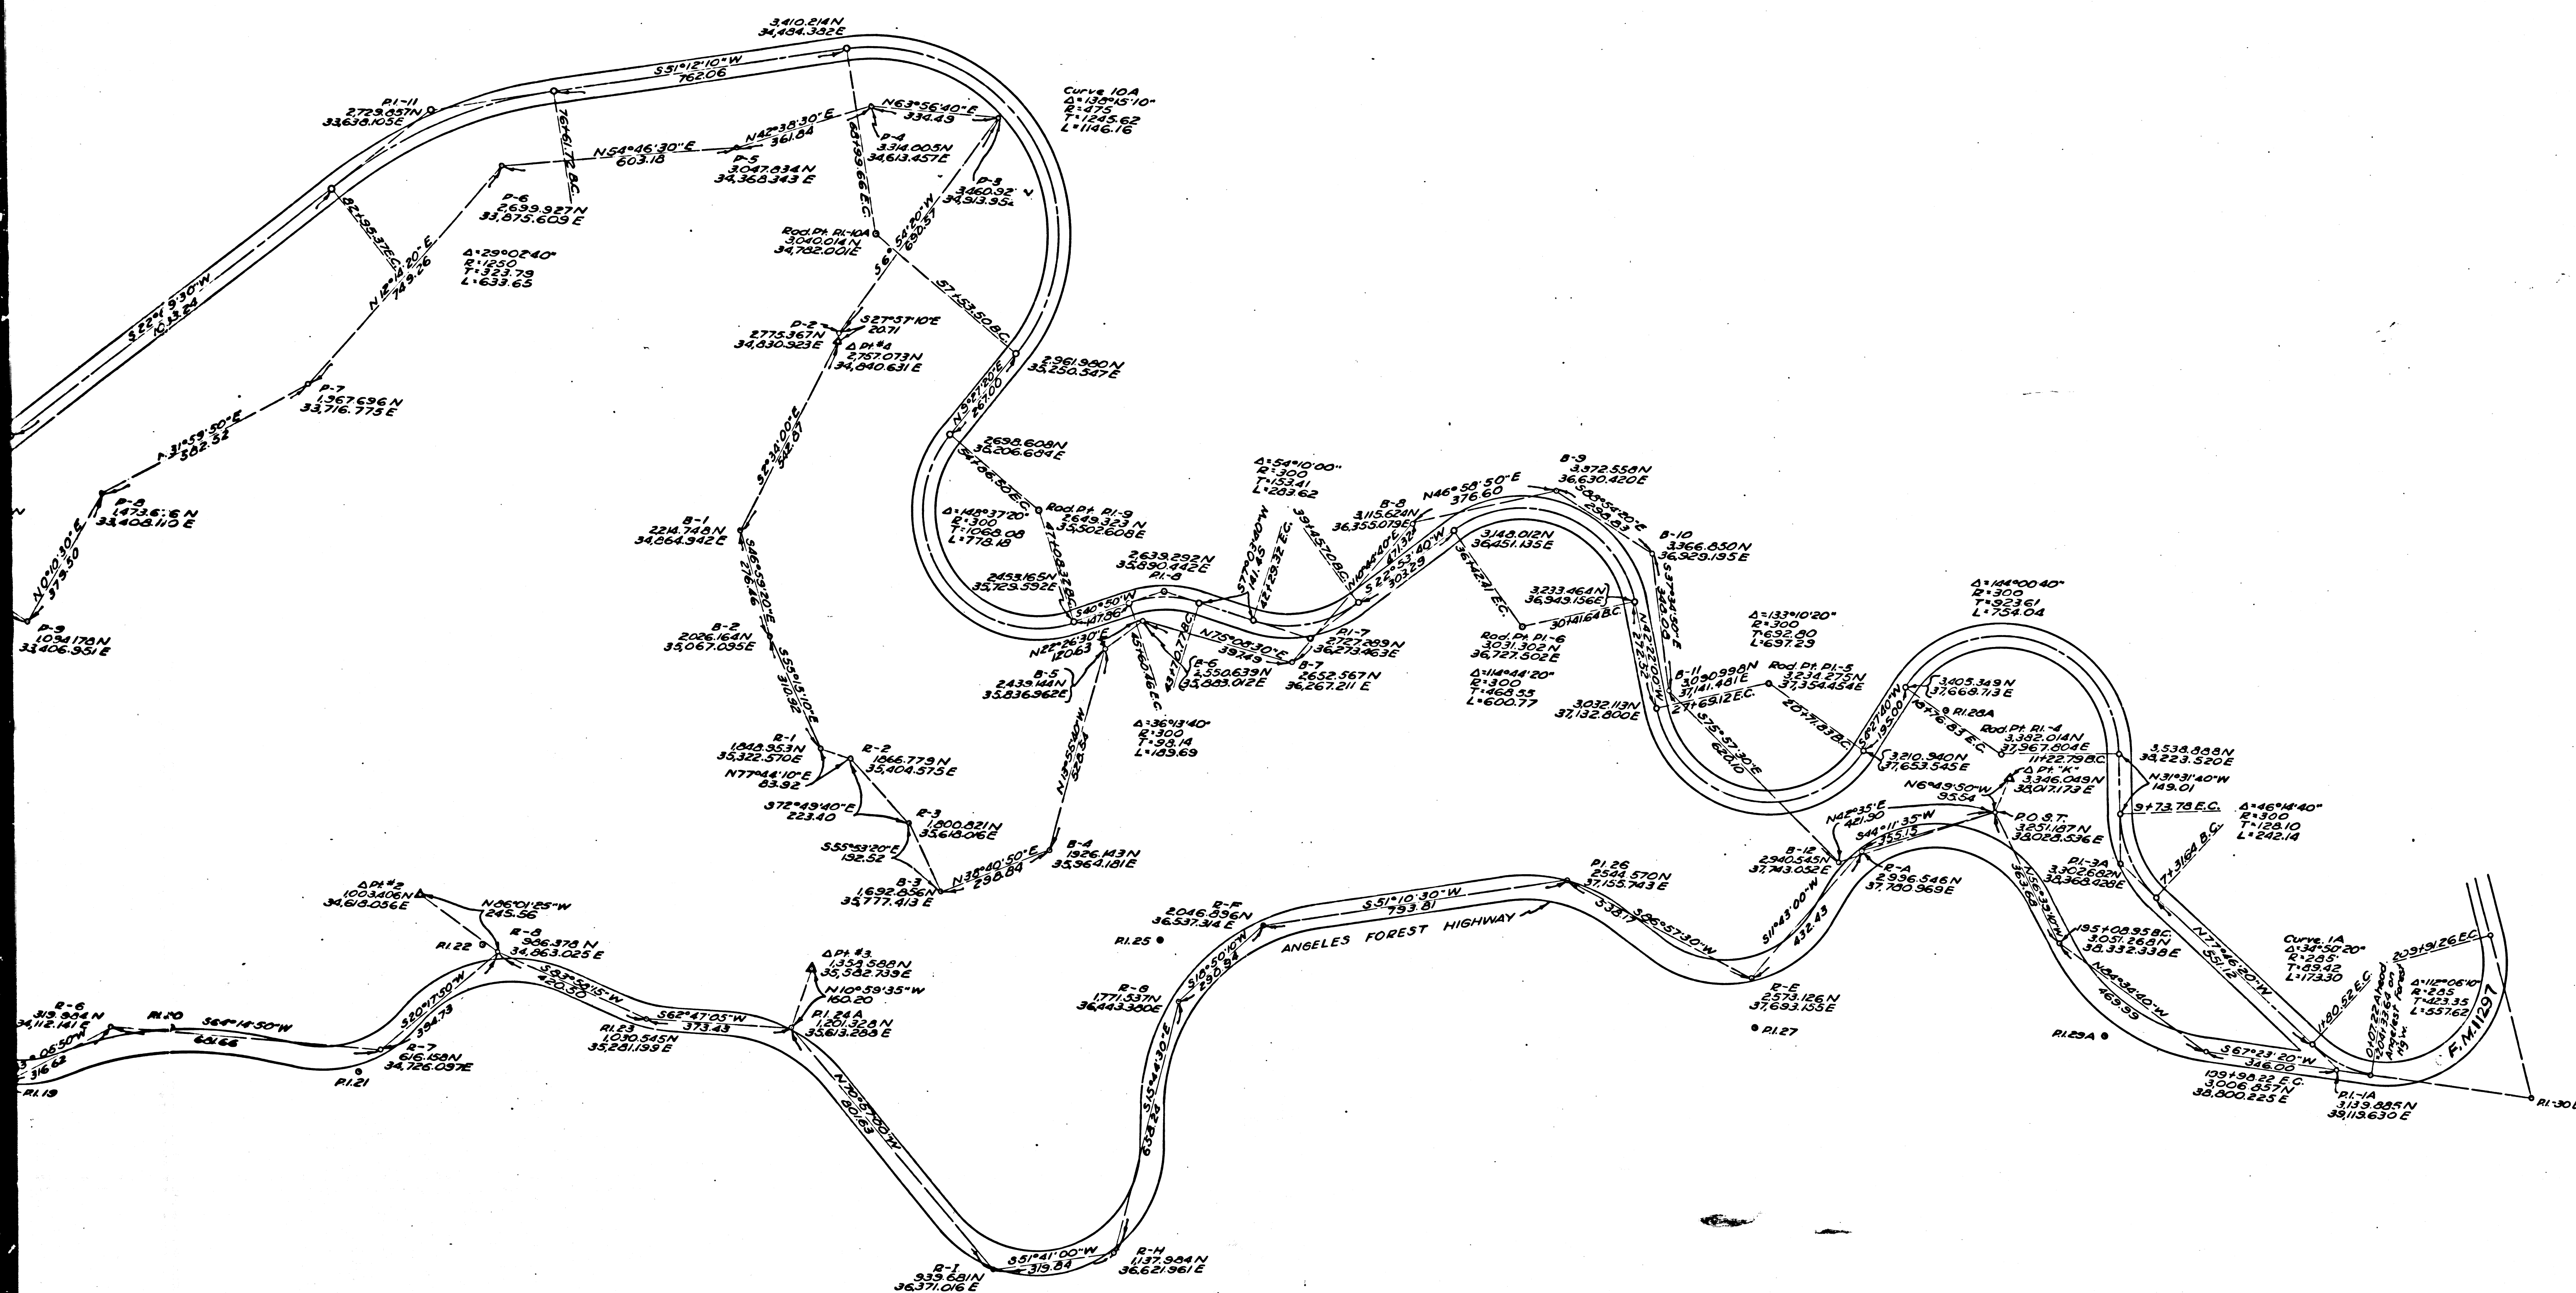

Per Line of Angeles Forest Highway see M.L. 1532

• P.I. 24 Ahead.
• P.I. 25 Back.

WORK ORDER No. 9226
BIG TUJUNGA CANYON ROAD

TIE MAP OF PORTION THRU
Section 1, T.2N, R.13W, S.B.M.
Sections 3&6, T.2N, R.12W, S.B.M.
Sections 31&32, T.3N, R.12W, S.B.M.

Sheet No. 5C

Los Angeles County Road Dept

July 1950
Scale 1"=200'
W.S. 166.51
M.H.S.

Noted:
Basis of bearings is the W line of Sec. 6, T.2N, R.13W
as shown on C.S. Map No. 8751-2.

Index # 88
NEG. No. 535, SHT. 5

F.M.	11682-51
A2	OF A2