


FOR CONTINUATION SEE MAP NO. 24126-C

REG. NO.	STATE	FEDERAL PROJECT NO.	EFFECTIVE DATE	SHEET NO.	TOTAL SHEETS
7	CALIF.	T-010-1154-1A	10-10-64	16	

DISTRICT R/W AGENT BUREAU OF PUBLIC ROADS DATE

FOR CONTINUATION SEE MAP NO. 24118-C

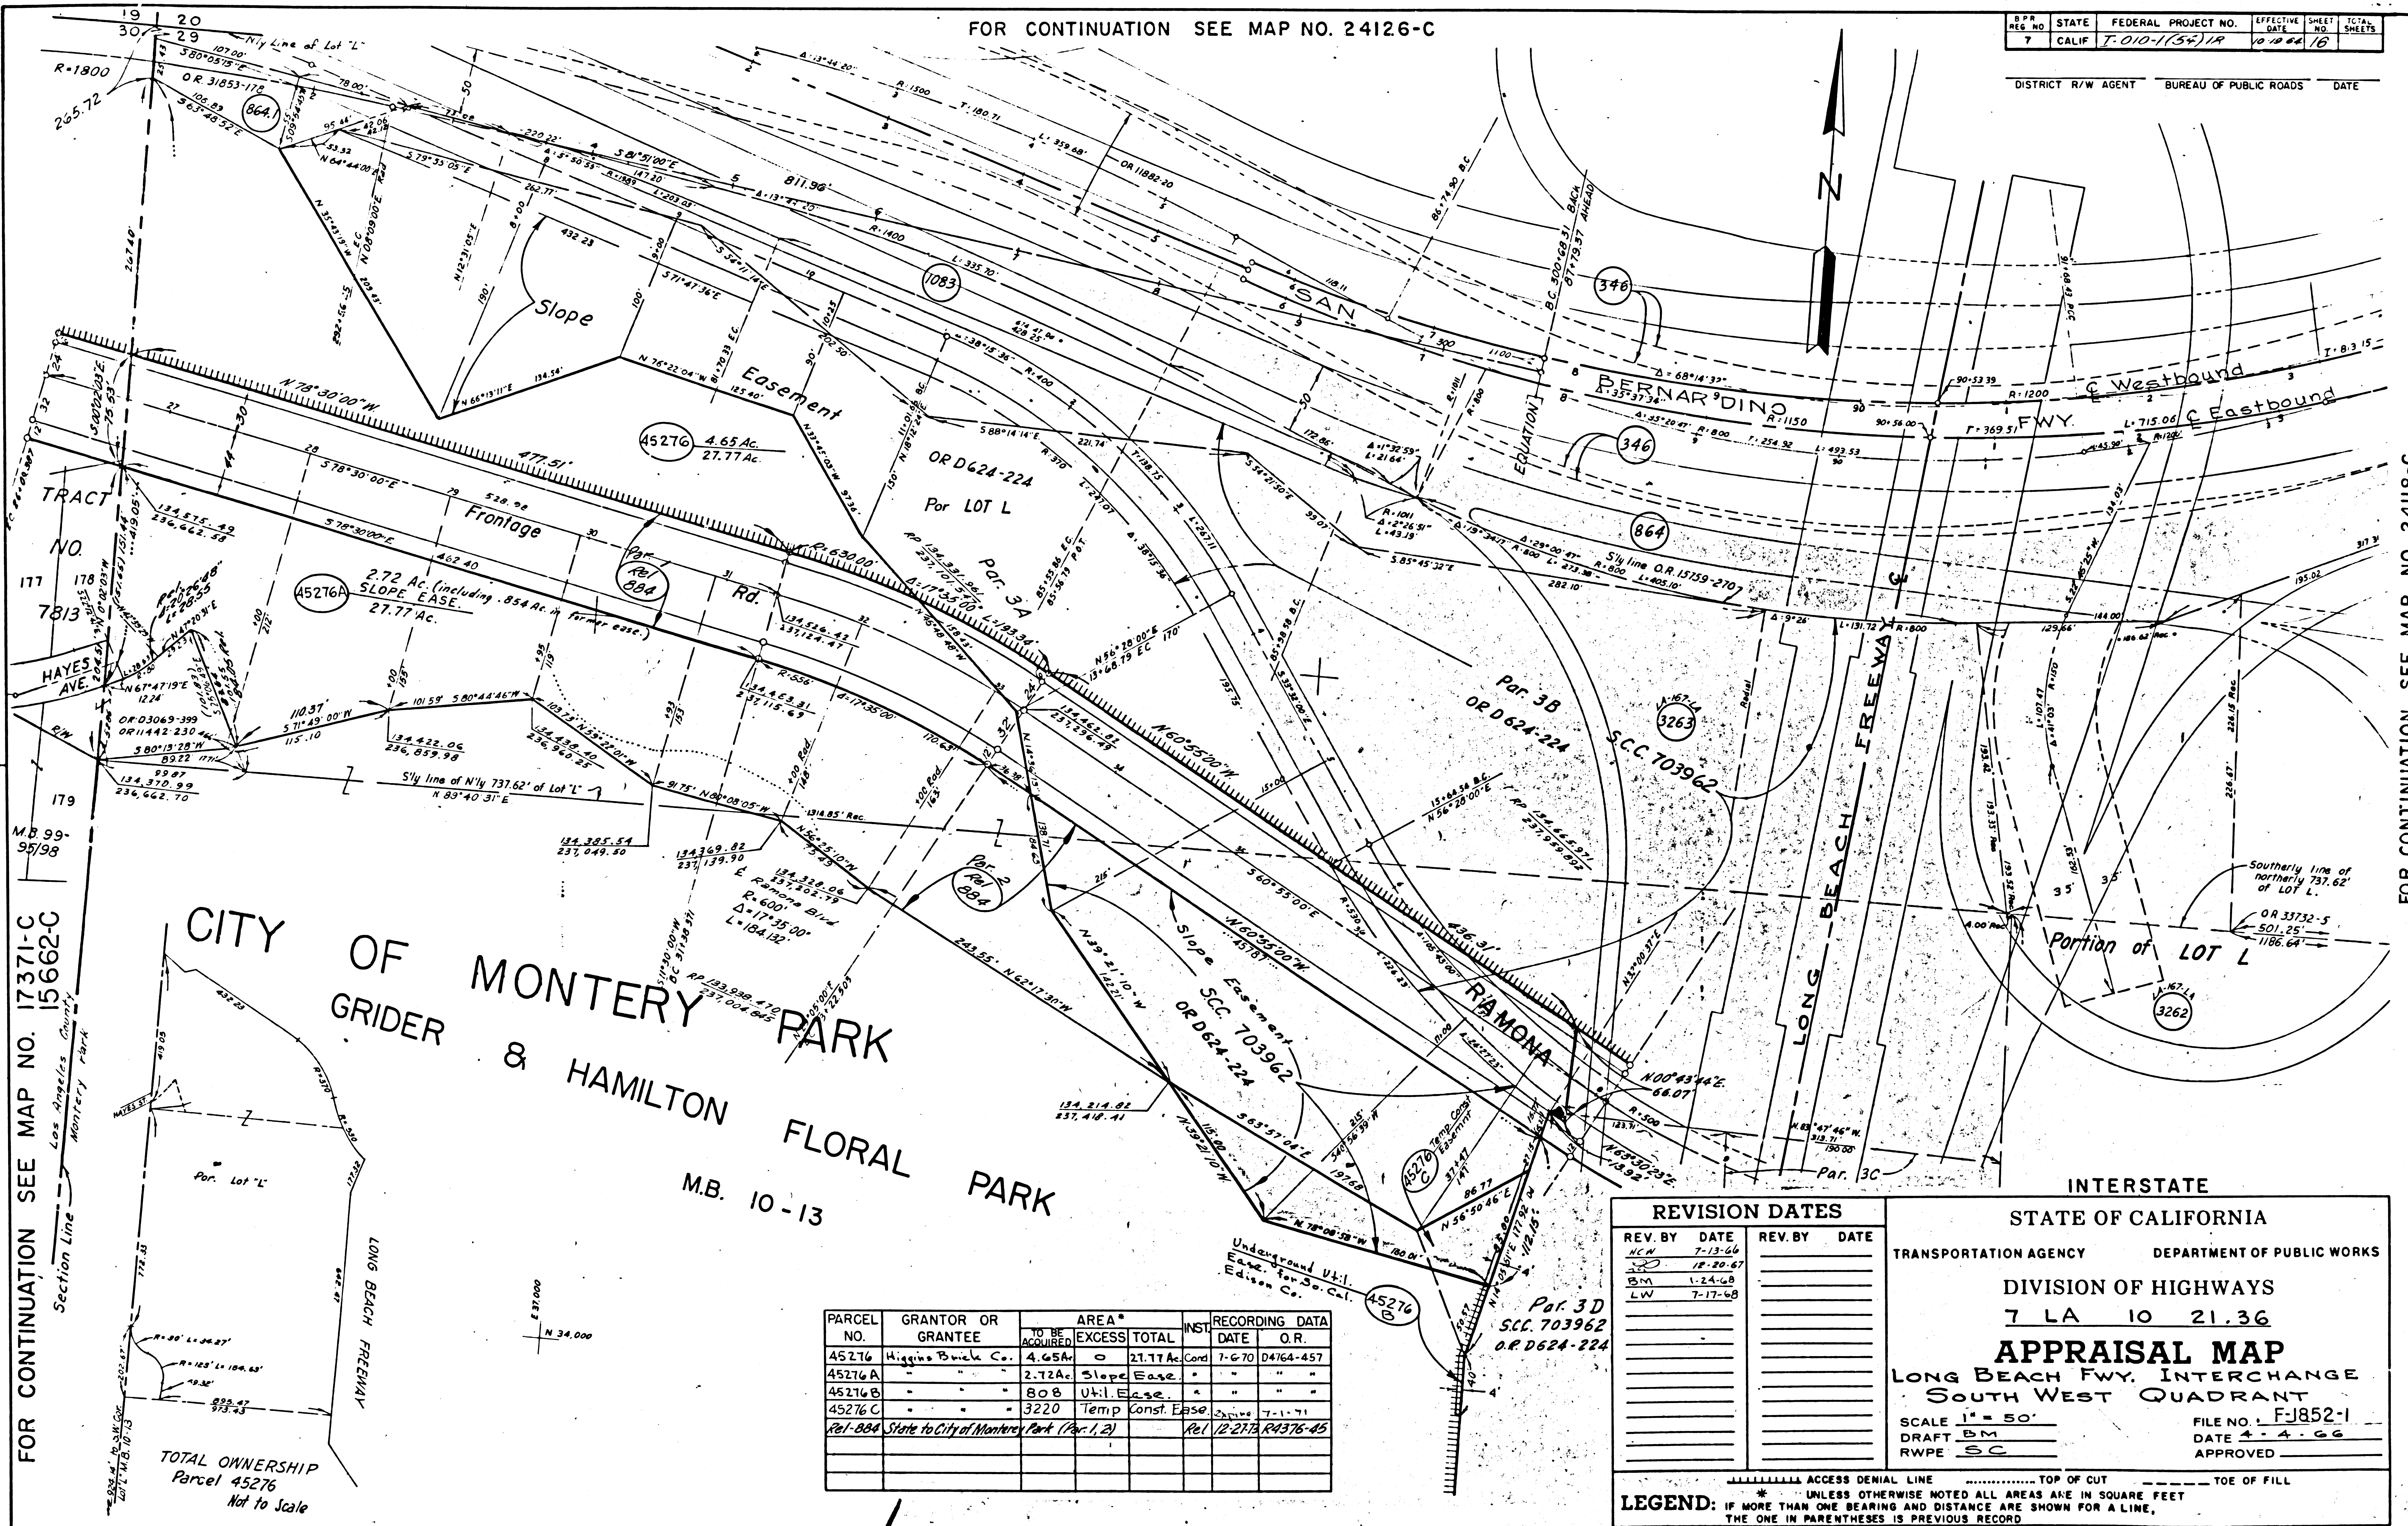

FOR CONTINUATION SEE MAP NO. 17371-C
15662-C
Los Angeles County
Monterey Park
Section Line

TOTAL OWNERSHIP
Parcel 45276
Not to Scale

PARCEL NO.	GRANTOR OR GRANTEE	TO BE ACQUIRED	AREA*	EXCESS	TOTAL	INST.	RECORDING DATA
45276	Higgins Buick Co.	4.65A	0	21.11Ac	Cond	7-6-70	D4764-457
45276A	"	2.12Ac	Slope Ease.	"	"	"	"
45276B	"	808	U.I. Ease.	"	"	"	"
45276C	"	3220	Temp Const. Ease.	"	"	7-1-71	"
Rel-884 State to City of Monterey Park (Par. 1, 2)							Rel 12-27-73 R4376-45

REVISION DATES	
REV. BY	DATE
MCN	7-13-66
BM	12-20-67
BM	1-24-68
LW	7-17-68

STATE OF CALIFORNIA
TRANSPORTATION AGENCY DEPARTMENT OF PUBLIC WORKS
DIVISION OF HIGHWAYS
7 LA 10 21.36
APPRAISAL MAP
LONG BEACH FWY. INTERCHANGE
SOUTH WEST QUADRANT
SCALE 1" = 50'
DRAFT BM
RWPE SC
FILE NO. FJ852-1
DATE 4-4-66
APPROVED

LEGEND: ACCESS DENIAL LINE TOP OF CUT UNLESS OTHERWISE NOTED ALL AREAS ARE IN SQUARE FEET IF MORE THAN ONE BEARING AND DISTANCE ARE SHOWN FOR A LINE, THE ONE IN PARENTHESES IS PREVIOUS RECORD TOE OF FILL

F.M. 11690-1- (A1.0P-A7)

CITY OF ALHAMBRA ST.

DISTRICT R/W AGENT BUREAU OF PUBLIC ROADS DATE




F.M. 11690-1 (AZCFA7)

ISSUE DATE	STATE OF CALIFORNIA	
4-14-71	TRANSPORTATION	DEPARTMENT OF
4-14-75	AGENCY	PUBLIC WORKS
	DIVISION OF HIGHWAYS	
	LONG BEACH FREEWAY to	
	ALHAMBRA CITY LIMITS (Bus Lanes)	
	R/W MAP	
	NO. F-1852-2	
	07- LA - 10 - 21.50	
	50 0 50	DATE 1-29-70
	R W P E . C O W A N	SR. FOLKINS

LEGEND: ACCESS DENIED ♦ EXCLUDES STREET AREA
* AREA IN SQUARE FEET UNLESS OTHERWISE NOTED
() PREVIOUS RECORD DATA F.T.E. = *Fwy. & Transportation Expenses*

34761-1 So Pac Trans Co. 1274c 0 426 Ac F.T.E.
 34761-2 1234c 0 F.T.E.
 Rel 1985 City of Alhambra Rel 4274 Dec 221-52


STATE OF CALIF. FEDERAL PROJECT NO. 1-010-115320 2-9-77
 DISTRICT R/W AGENT BUREAU OF PUBLIC ROADS DATE

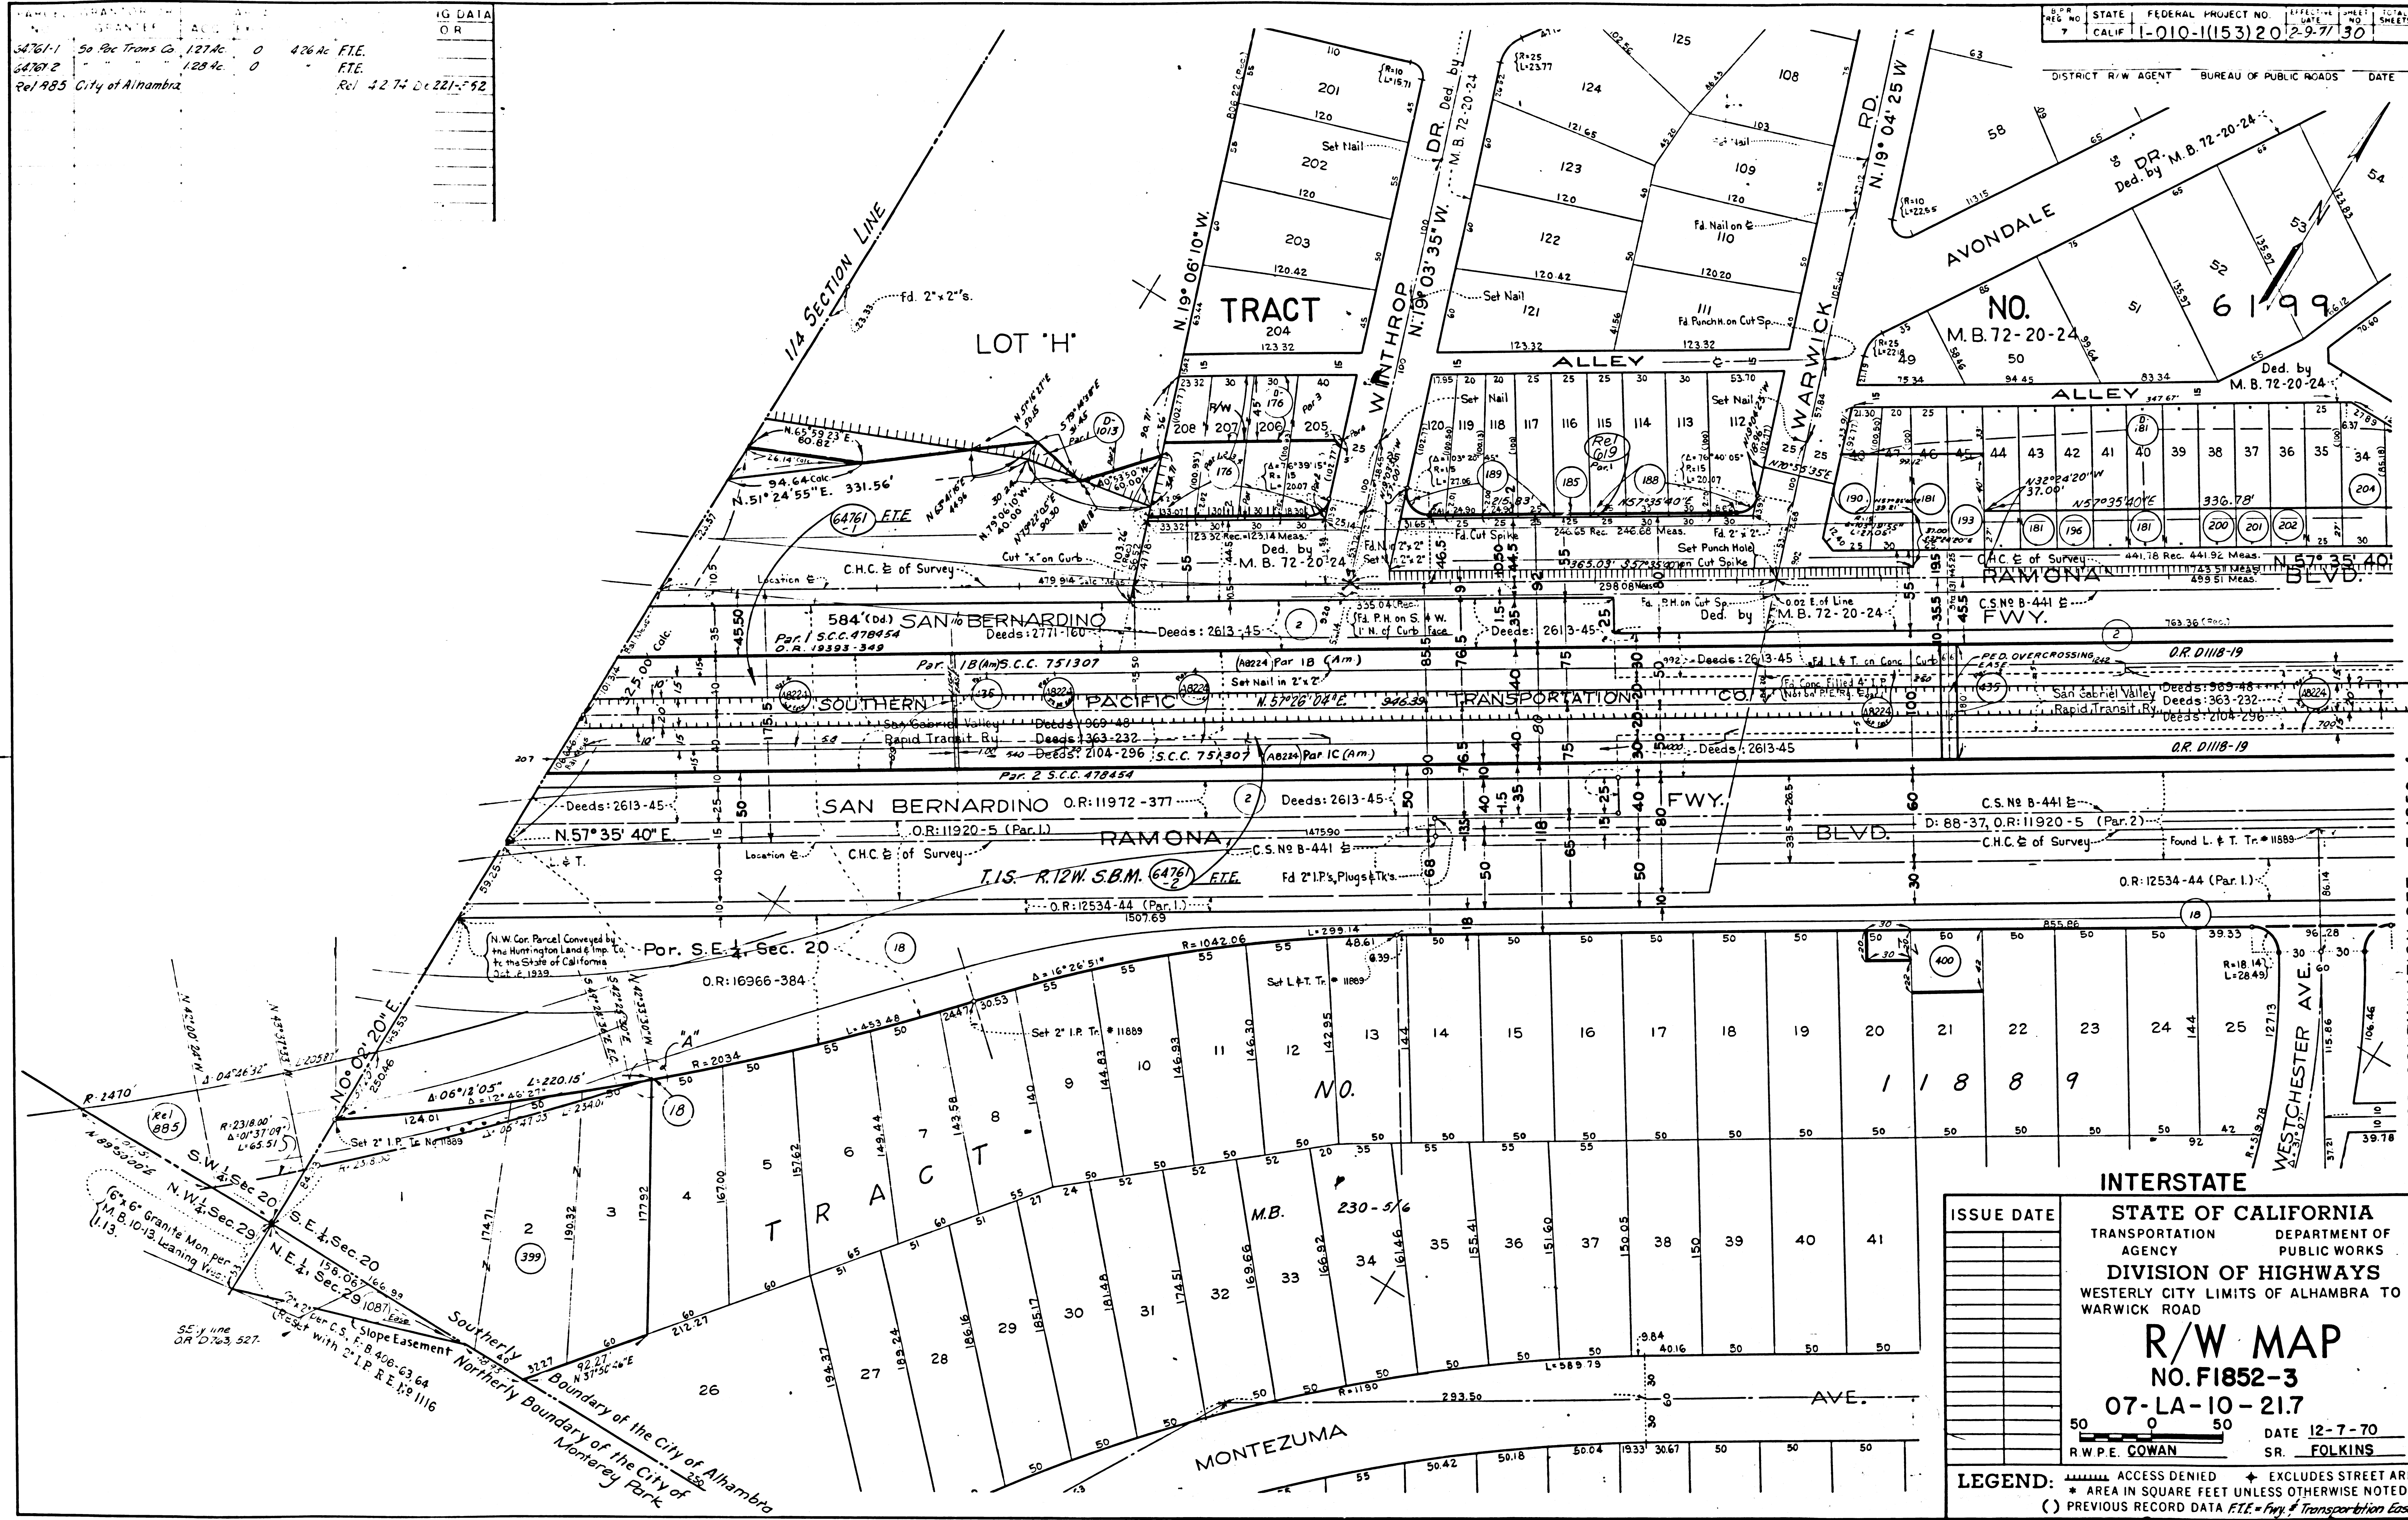

INTERSTATE
STATE OF CALIFORNIA
 TRANSPORTATION AGENCY
 DEPARTMENT OF PUBLIC WORKS
DIVISION OF HIGHWAYS
 WESTERLY CITY LIMITS OF ALHAMBRA TO WARWICK ROAD
R/W MAP
NO. F1852-3
07-LA-10-21.7
 DATE 12-7-70
 R.W.P.E. COWAN SR. FOLKINS
LEGEND: ACCESS DENIED EXCLUDES STREET AREA
 AREA IN SQUARE FEET UNLESS OTHERWISE NOTED
 PREVIOUS RECORD DATA F.T.E. = Priv. Transportation Easement

F.M. 11690-1 (A3 OF A7)

FOR CONTINUATION SEE F-1852-4

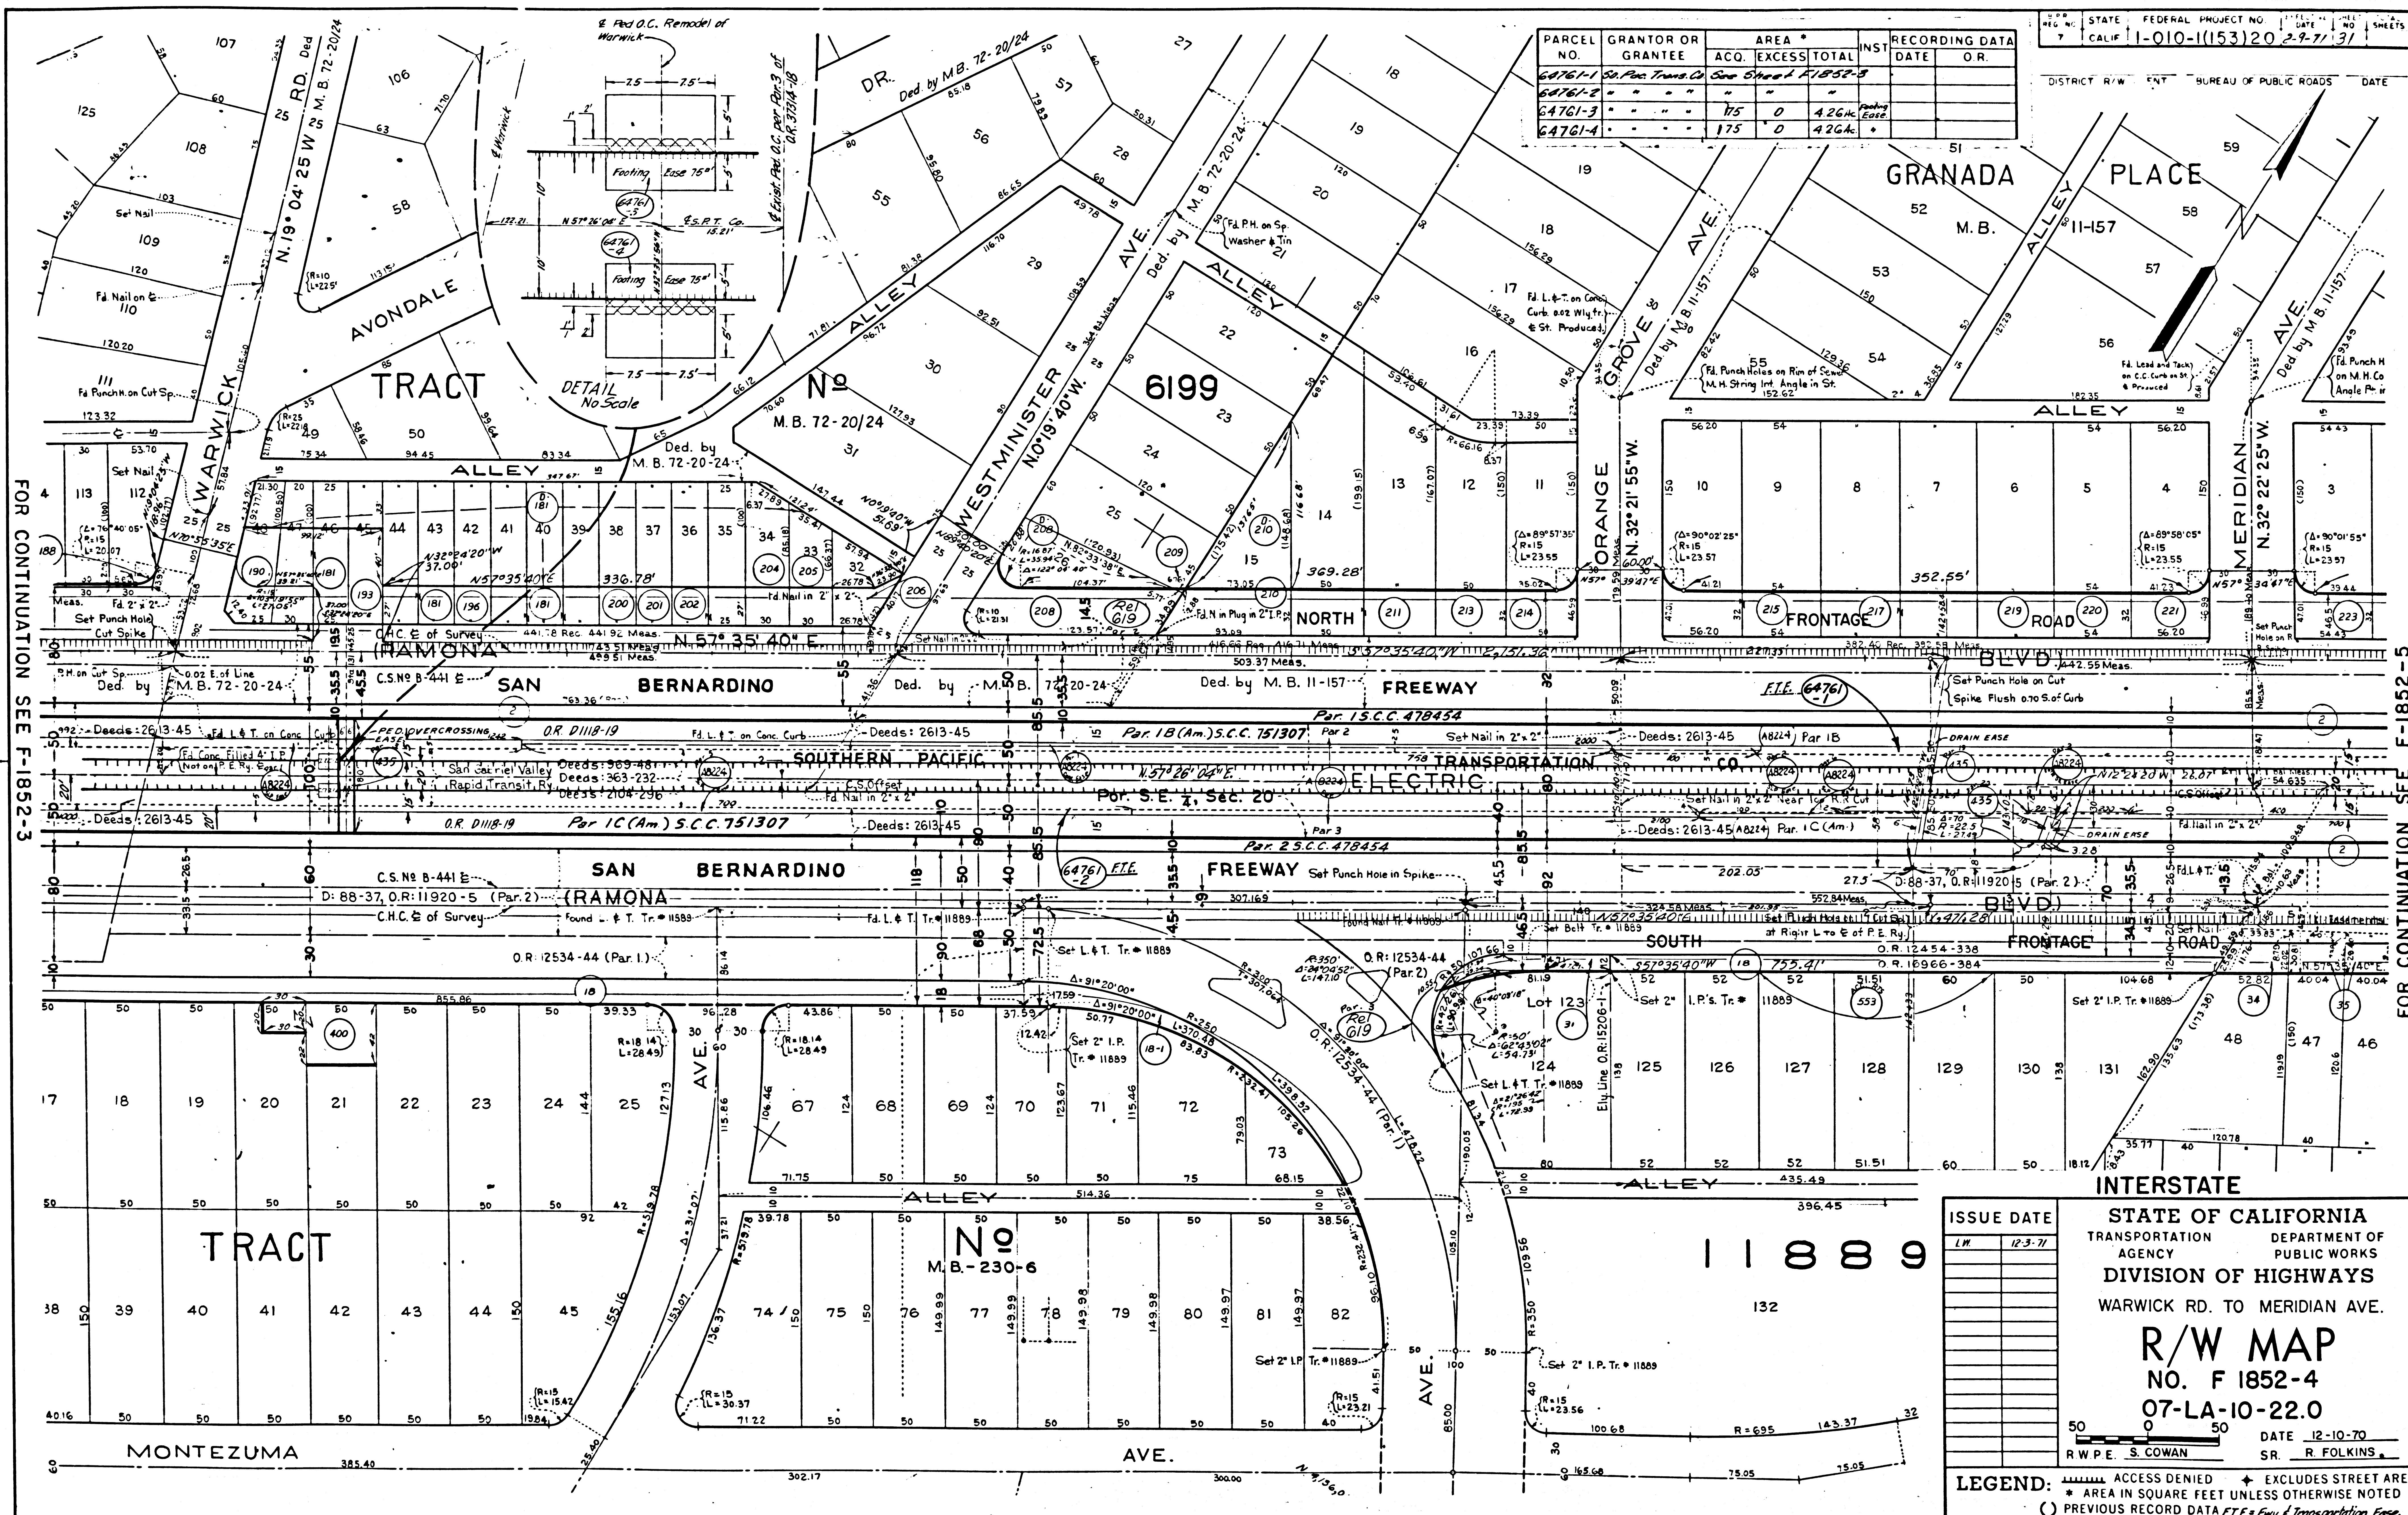

PARCEL NO.	GRANTOR OR GRANTEE	ACQ.	EXCESS	AREA * TOTAL	INST.	RECORDING DATA
64761-1	San Bern Trans Co	See Sheet F-1852-5				
64761-2						
64761-3		175	0	4.264		
64761-4		175	0	4.264		

STATE	FEDERAL PROJECT NO.	DATE	NO.	SHEETS
CALIF.	1-010-1(153)20	2-7-71	31	
DISTRICT	R/W	ENT	BUREAU OF PUBLIC ROADS	DATE

ISSUE DATE

12-3-71

STATE OF CALIFORNIA

TRANSPORTATION DEPARTMENT OF PUBLIC WORKS

AGENCY

DIVISION OF HIGHWAYS

WARWICK RD. TO MERIDIAN AVE.

R/W MAP

NO. F 1852-4

07-LA-10-22.0

DATE 12-10-70


R.W.P.E. S. COWAN

S.R. R. FOLKINS

LEGEND: ACCESS DENIED * EXCLUDES STREET AREA * AREA IN SQUARE FEET UNLESS OTHERWISE NOTED () PREVIOUS RECORD DATA F.T.E. = Fwy. & Transportation Eas.

B.P.R. REG. NO.	STATE	FEDERAL PROJECT NO.	EFFECTIVE DATE	SHEET NO.	TOTAL SHEETS
7	CALIF	1-010-1(153)20	2-9-71	32	

DISTRICT R/W AGENT BUREAU OF PUBLIC ROADS DATE

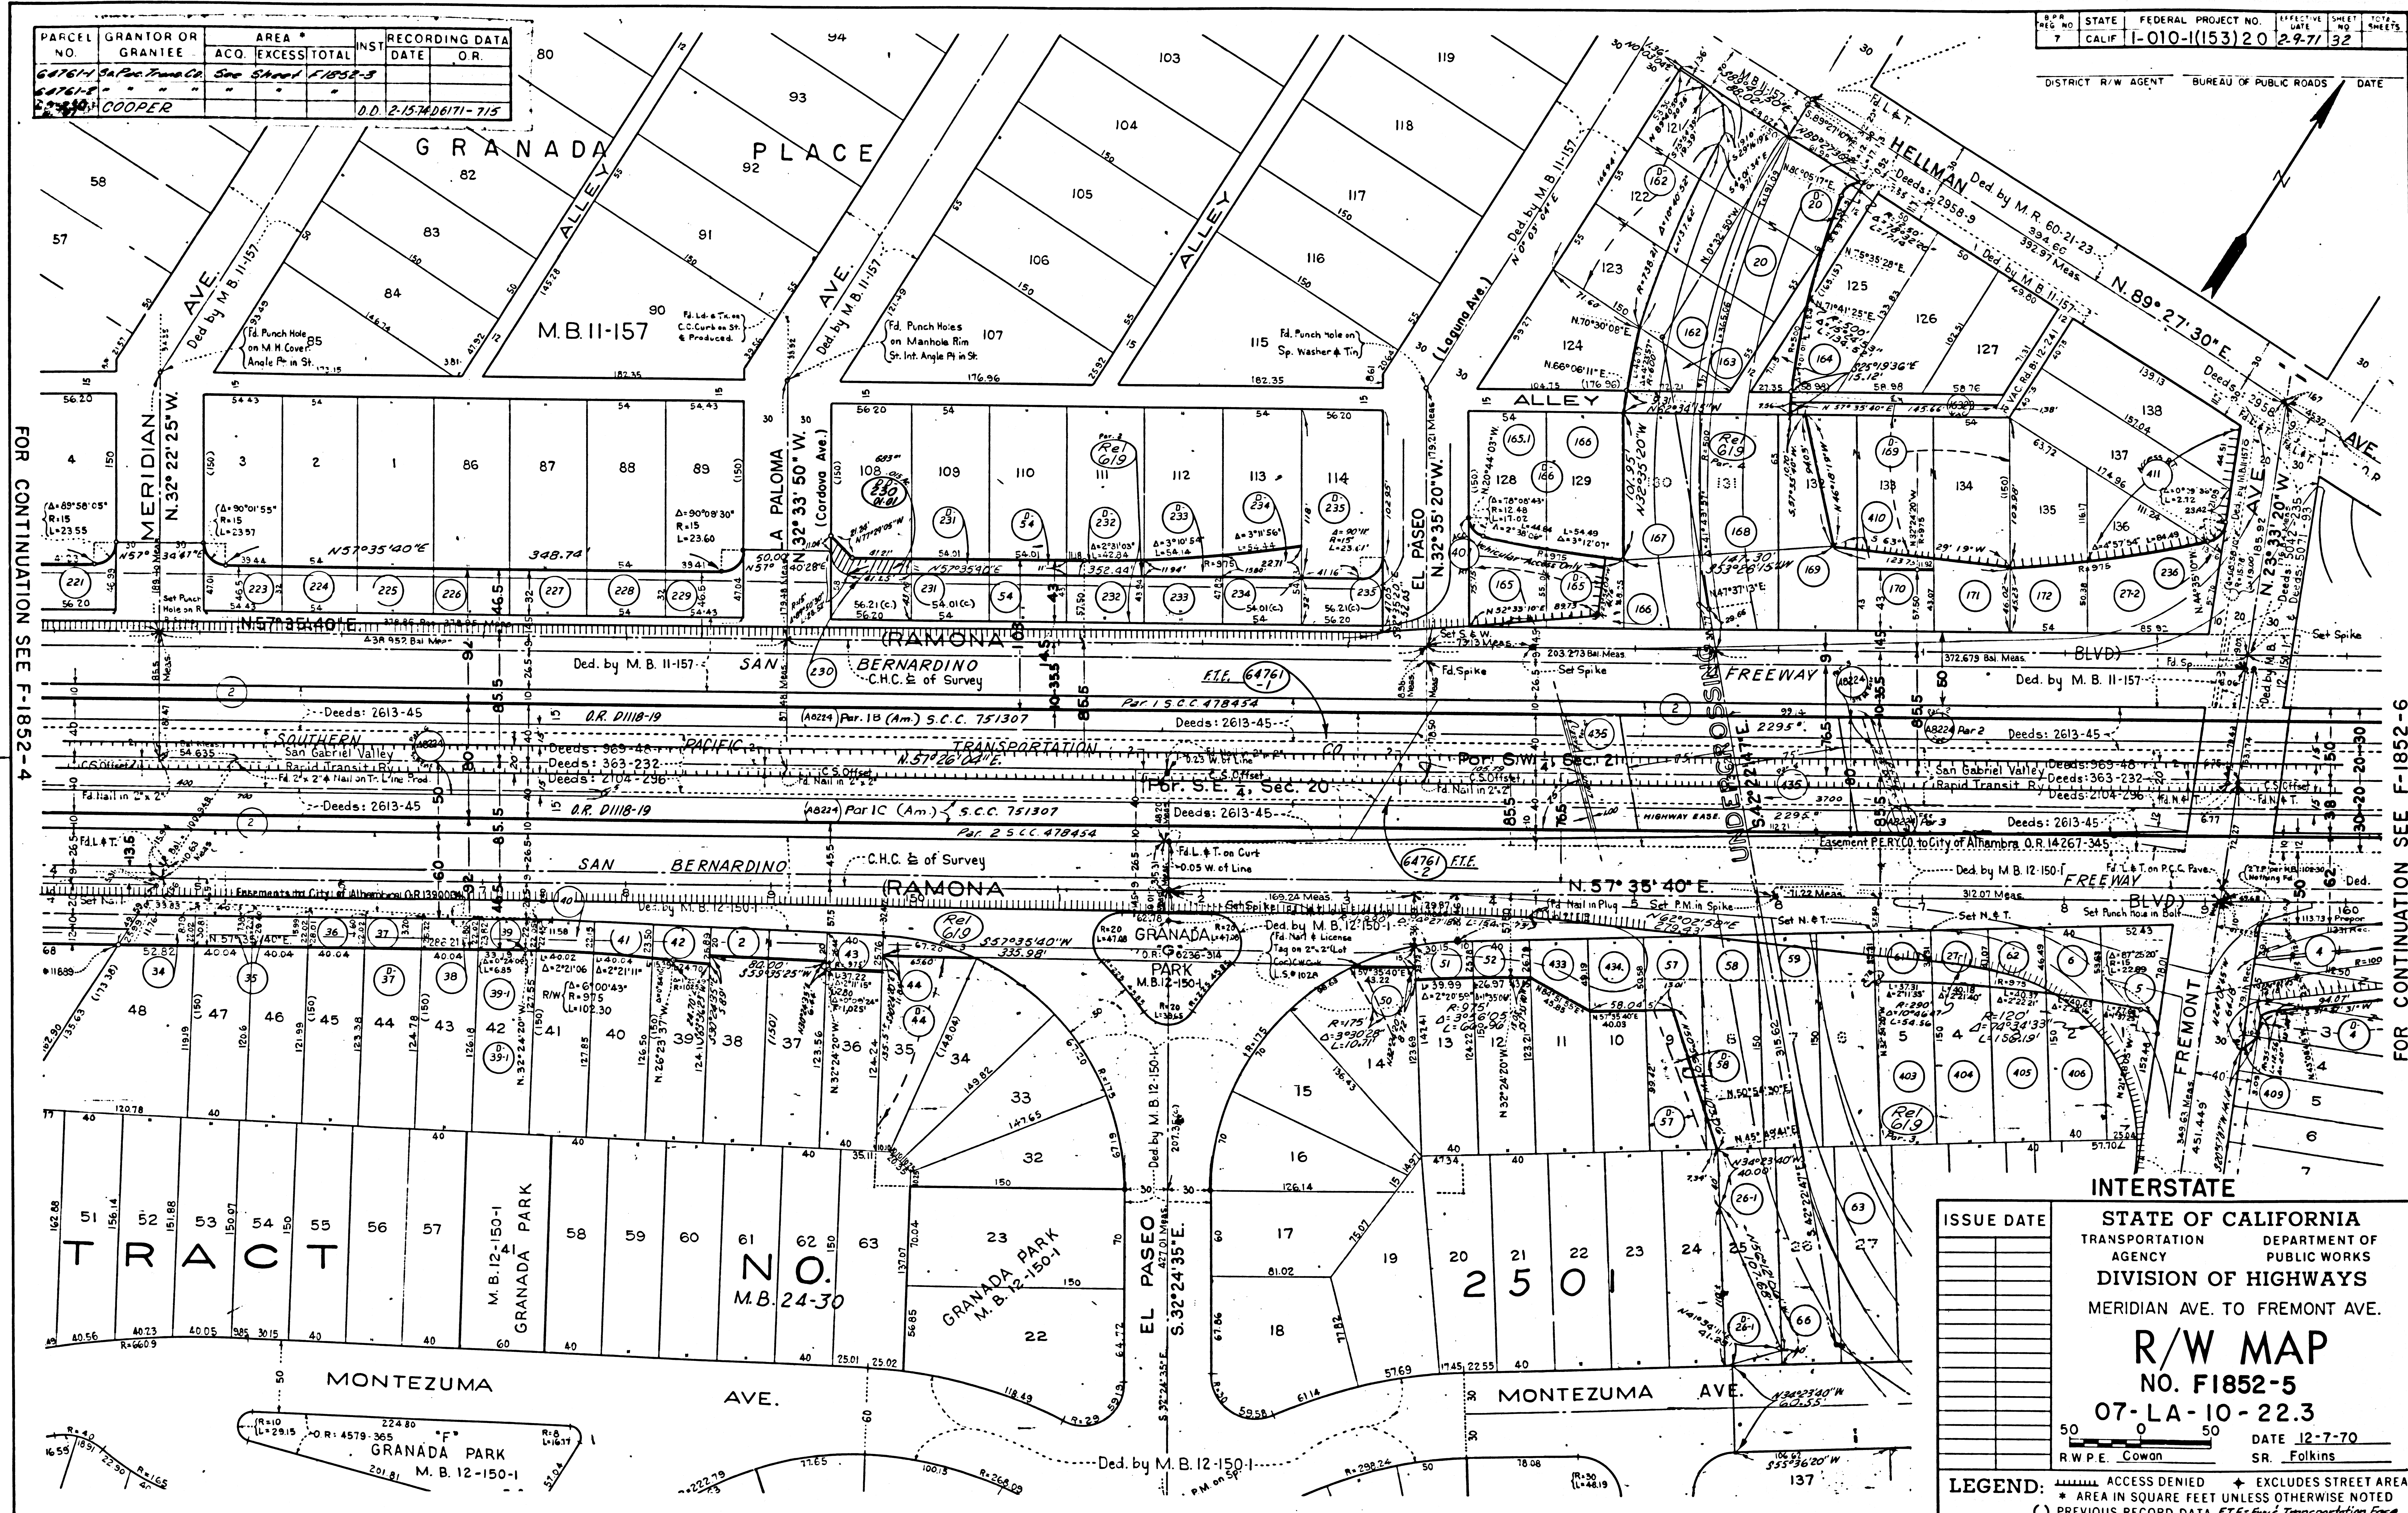

F.M. 11690-1 (A5 OF A7)

FOR CONTINUATION SEE 15662-C

CITY OF LOS ANGELES

GRIDER & HAMILTON'S FLORAL PARK

M. B. 10-13


R. S. 47 - 31, 32

CITY OF ALHAMBRA

STATE OF CALIF. FEDERAL PROJECT NO. 1-10-1(153)20 DATE 2-9-71 SHEETS 25

DEPARTMENT OF PUBLIC WORKS BUREAU OF PUBLIC ROADS DATE

FOR CONTINUATION SEE 24118-C

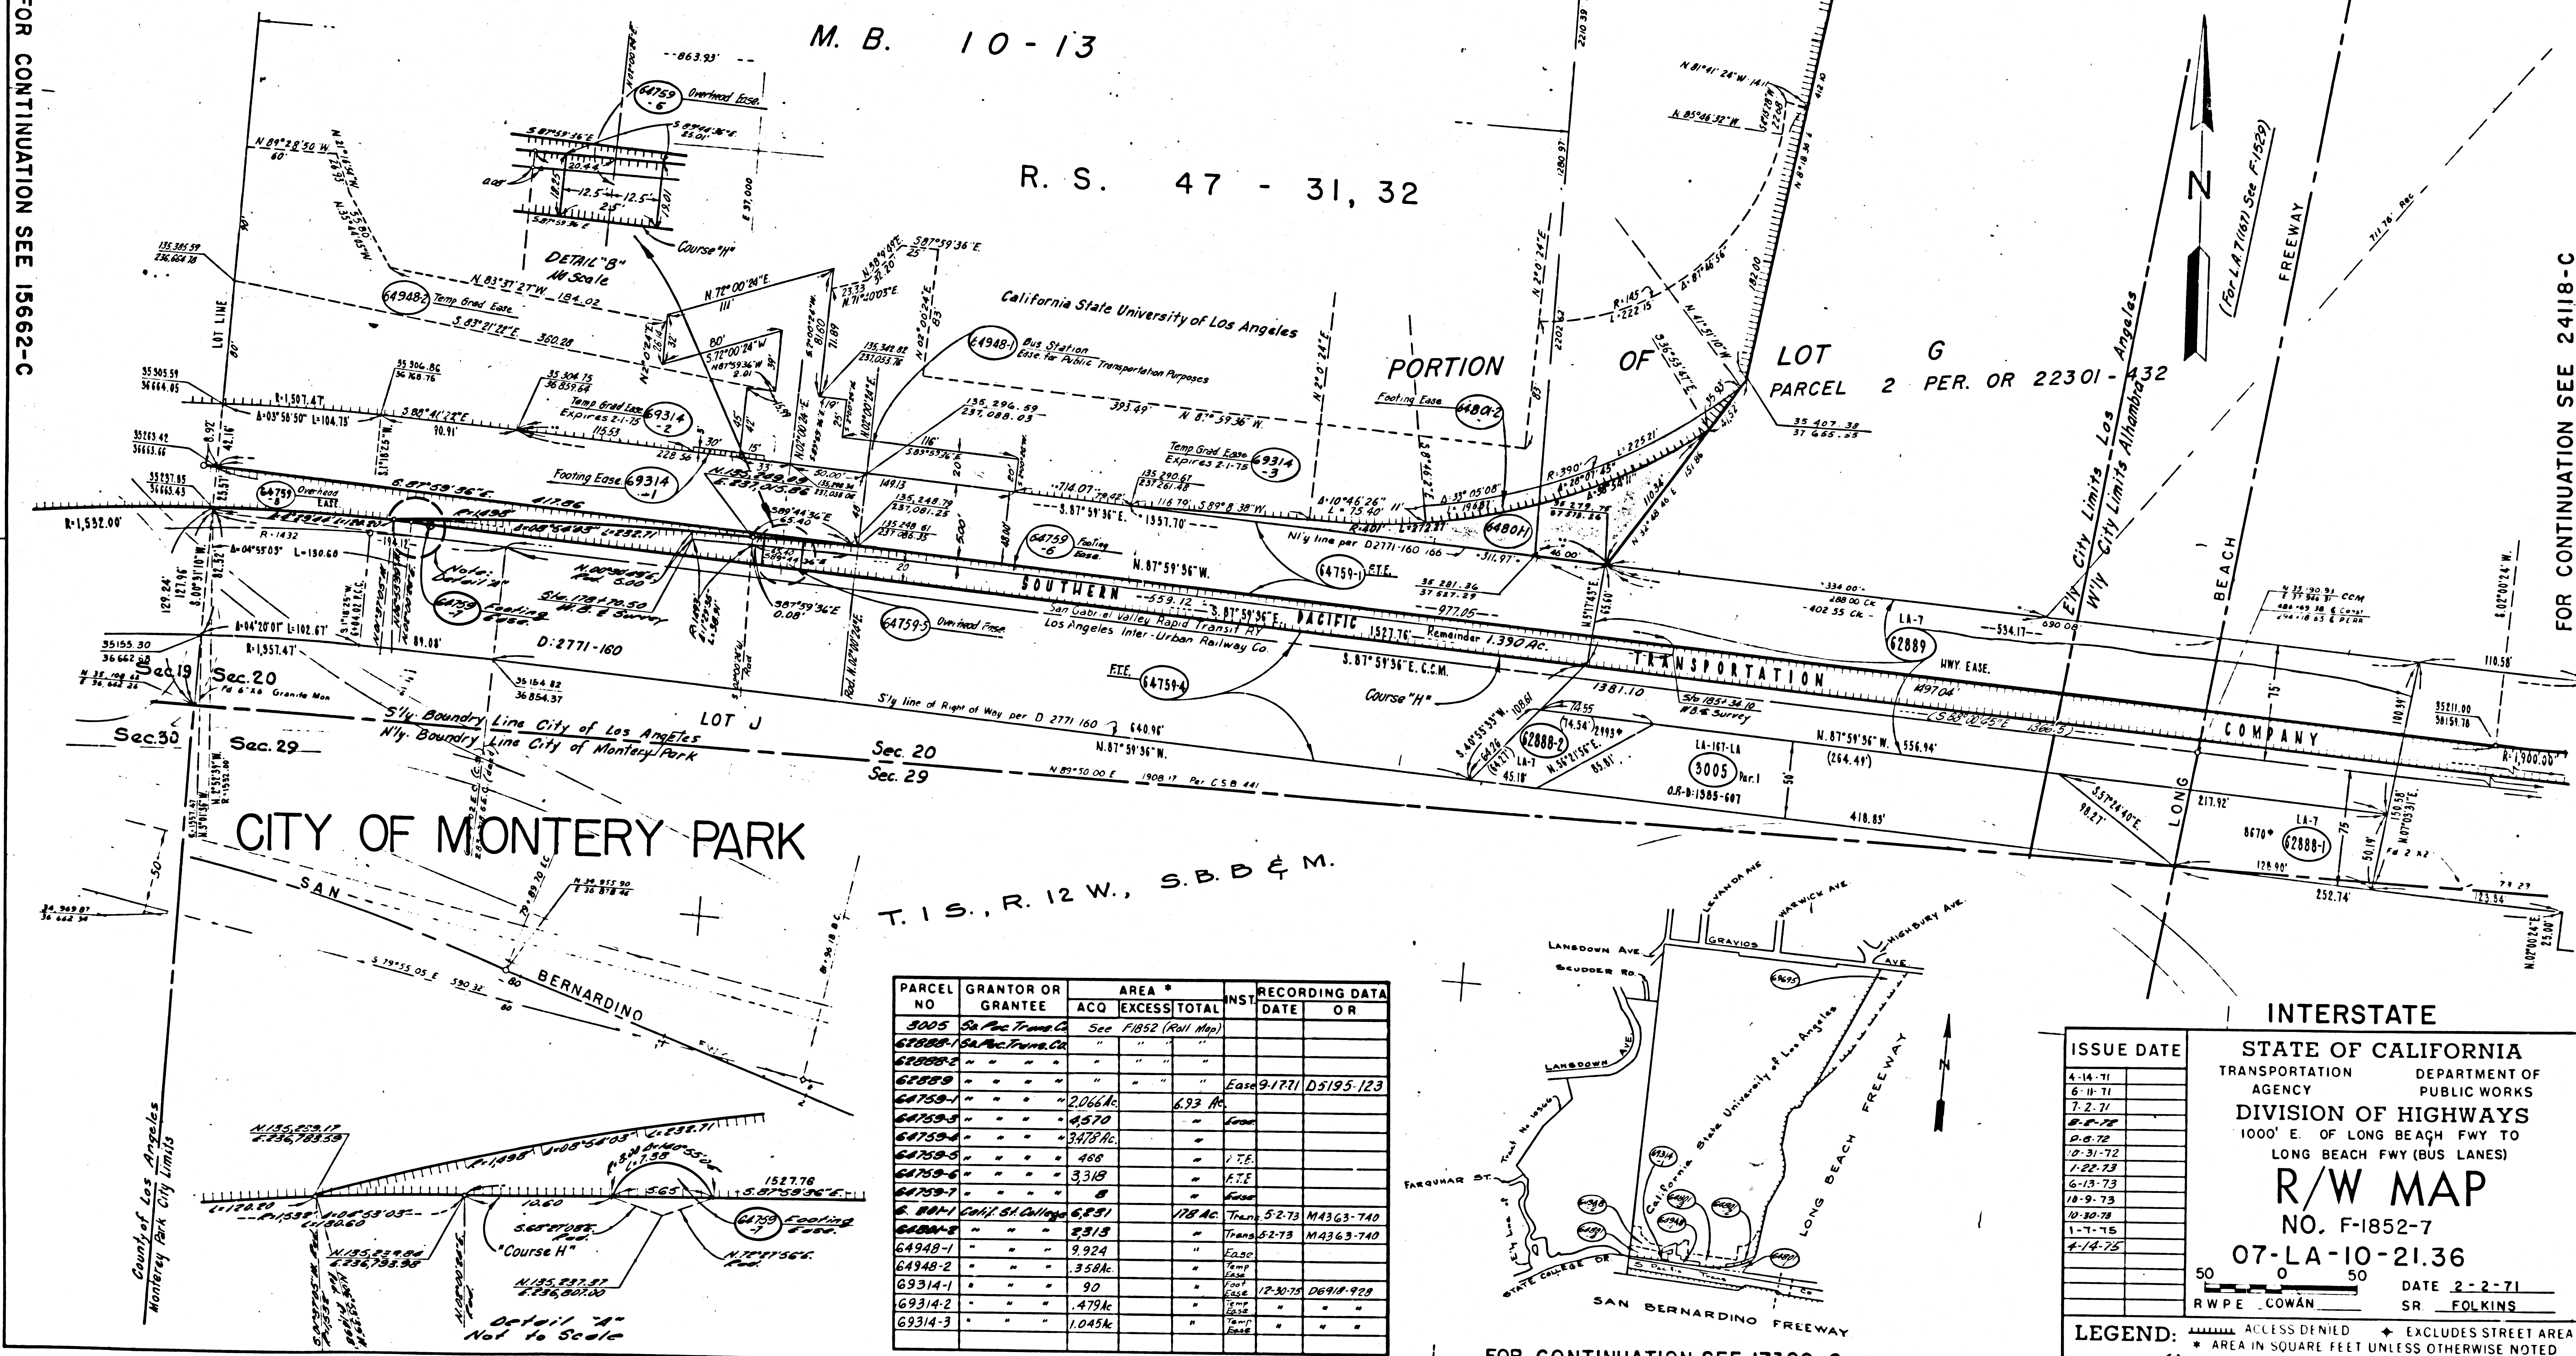

T. 1 S., R. 12 W., S. B. D. & M.

PARCEL NO	GRANTOR OR GRANTEE	AREA *	ACQ	EXCESS	TOTAL	INST	RECORDING DATA
3005	San Bern Trans Co	See F1852 (R/W Map)					
62888-1	San Bern Trans Co						
62888-2	"						
62888-3	"						
62888-4	"						
62888-5	"						
62888-6	"						
62888-7	"						
62888-8	"						
62888-9	"						
62888-10	"						
62888-11	"						
62888-12	"						
62888-13	"						
62888-14	"						
62888-15	"						
62888-16	"						
62888-17	"						
62888-18	"						
62888-19	"						
62888-20	"						
62888-21	"						
62888-22	"						
62888-23	"						
62888-24	"						
62888-25	"						
62888-26	"						
62888-27	"						
62888-28	"						
62888-29	"						
62888-30	"						
62888-31	"						
62888-32	"						
62888-33	"						
62888-34	"						
62888-35	"						
62888-36	"						
62888-37	"						
62888-38	"						
62888-39	"						
62888-40	"						
62888-41	"						
62888-42	"						
62888-43	"						
62888-44	"						
62888-45	"						
62888-46	"						
62888-47	"						
62888-48	"						
62888-49	"						
62888-50	"						
62888-51	"						
62888-52	"						
62888-53	"						
62888-54	"						
62888-55	"						
62888-56	"						
62888-57	"						
62888-58	"						
62888-59	"						
62888-60	"						
62888-61	"						
62888-62	"						
62888-63	"						
62888-64	"						
62888-65	"						
62888-66	"						
62888-67	"						
62888-68	"						
62888-69	"						
62888-70	"						
62888-71	"						
62888-72	"						
62888-73	"						
62888-74	"						
62888-75	"						
62888-76	"						
62888-77	"						
62888-78	"						
62888-79	"						
62888-80	"						
62888-81	"						
62888-82	"						
62888-83	"						
62888-84	"						
62888-85	"						
62888-86	"						
62888-87	"						
62888-88	"						
62888-89	"						
62888-90	"						
62888-91	"						
62888-92	"						
62888-93	"						
62888-94	"						
62888-95	"						
62888-96	"						
62888-97	"						
62888-98	"						
62888-99	"						
62888-100	"						

FOR CONTINUATION SEE 17389-C

F.M. 11690 (A7 OF A7) 25