


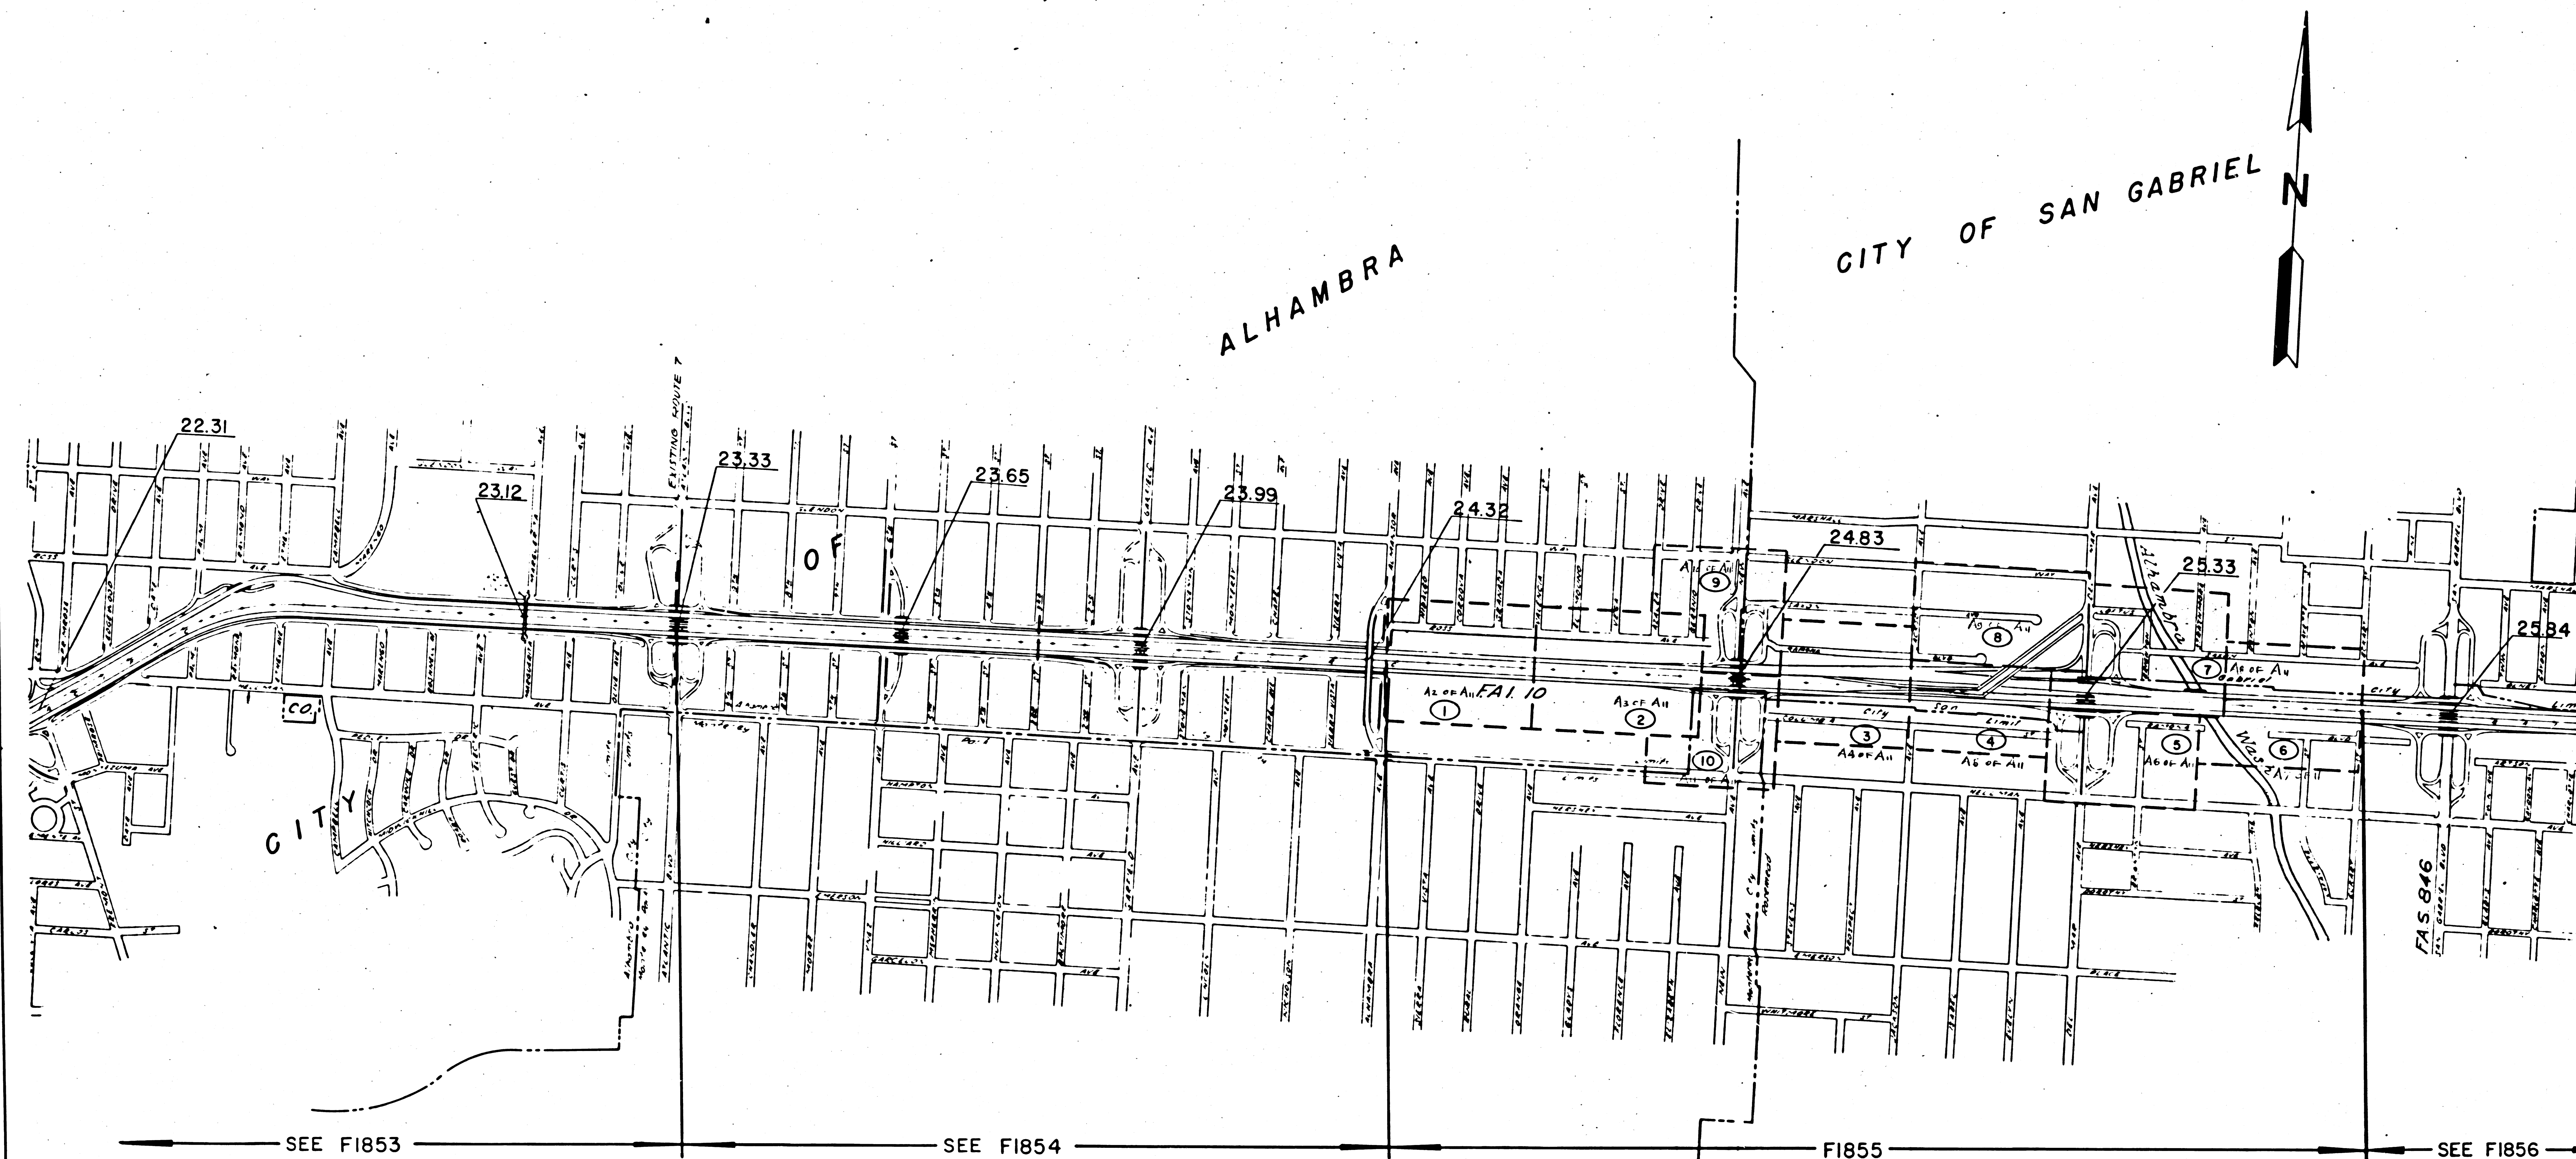

CITY OF MONTEREY PARK

CITY OF ROSEMEAD

INTERSTATE
STATE OF CALIFORNIA
BUSINESS & TRANSPORTATION AGENCY
DEPARTMENT OF TRANSPORTATION
07-LA-10-PM.24.3/25.7
R/W INDEX MAP
SCALE 600 0 600
FI855 DATE 10-3-74

FM. 11691-1
A1 OF A11

FM 11691-1 (A1 OF A11)

PARCEL NO	GRANTOR OR GRANTEE	AREA *			INST	RECORDING DATA	
		ACQ	EXCESS	TOTAL		DATE	OR
1	See F1855-1						
7	See F1855-1						
218	Alhambra City H.S. Dist.					Case 7-25-91	36043-162
AB224	See F1855-1						
64766-1	See F1855-1						
64766-2	See F1855-1						

FOR CONTINUATION SEE F1855-9

FOR CONTINUATION SEE F1855-3


FOR CONTINUATION SEE F1855-10

INTERSTATE

ISSUE DATE	STATE OF CALIFORNIA
4-14-71	BUSINESS & TRANSPORTATION AGENCY
6-17-71	DEPARTMENT OF TRANSPORTATION
8-10-71	(L.A. 26E.)
5-10-73	R/W MAP
REPRINTED 9-27-73	NO. F1855-2
	07-L.A.-10-PM.24.70
	DATE 12-19-70
	RWPE SCHNEIDER SR MOSELEY

LEGEND: ACCESS DENIED + EXCLUDES STREET AREA
 * AREA IN SQUARE FEET UNLESS OTHERWISE NOTED
 () PREVIOUS RECORD DATA F.T.E. (FWY & TRANSPORT. EASE.)

FM 11691-1 (A3 of A11)

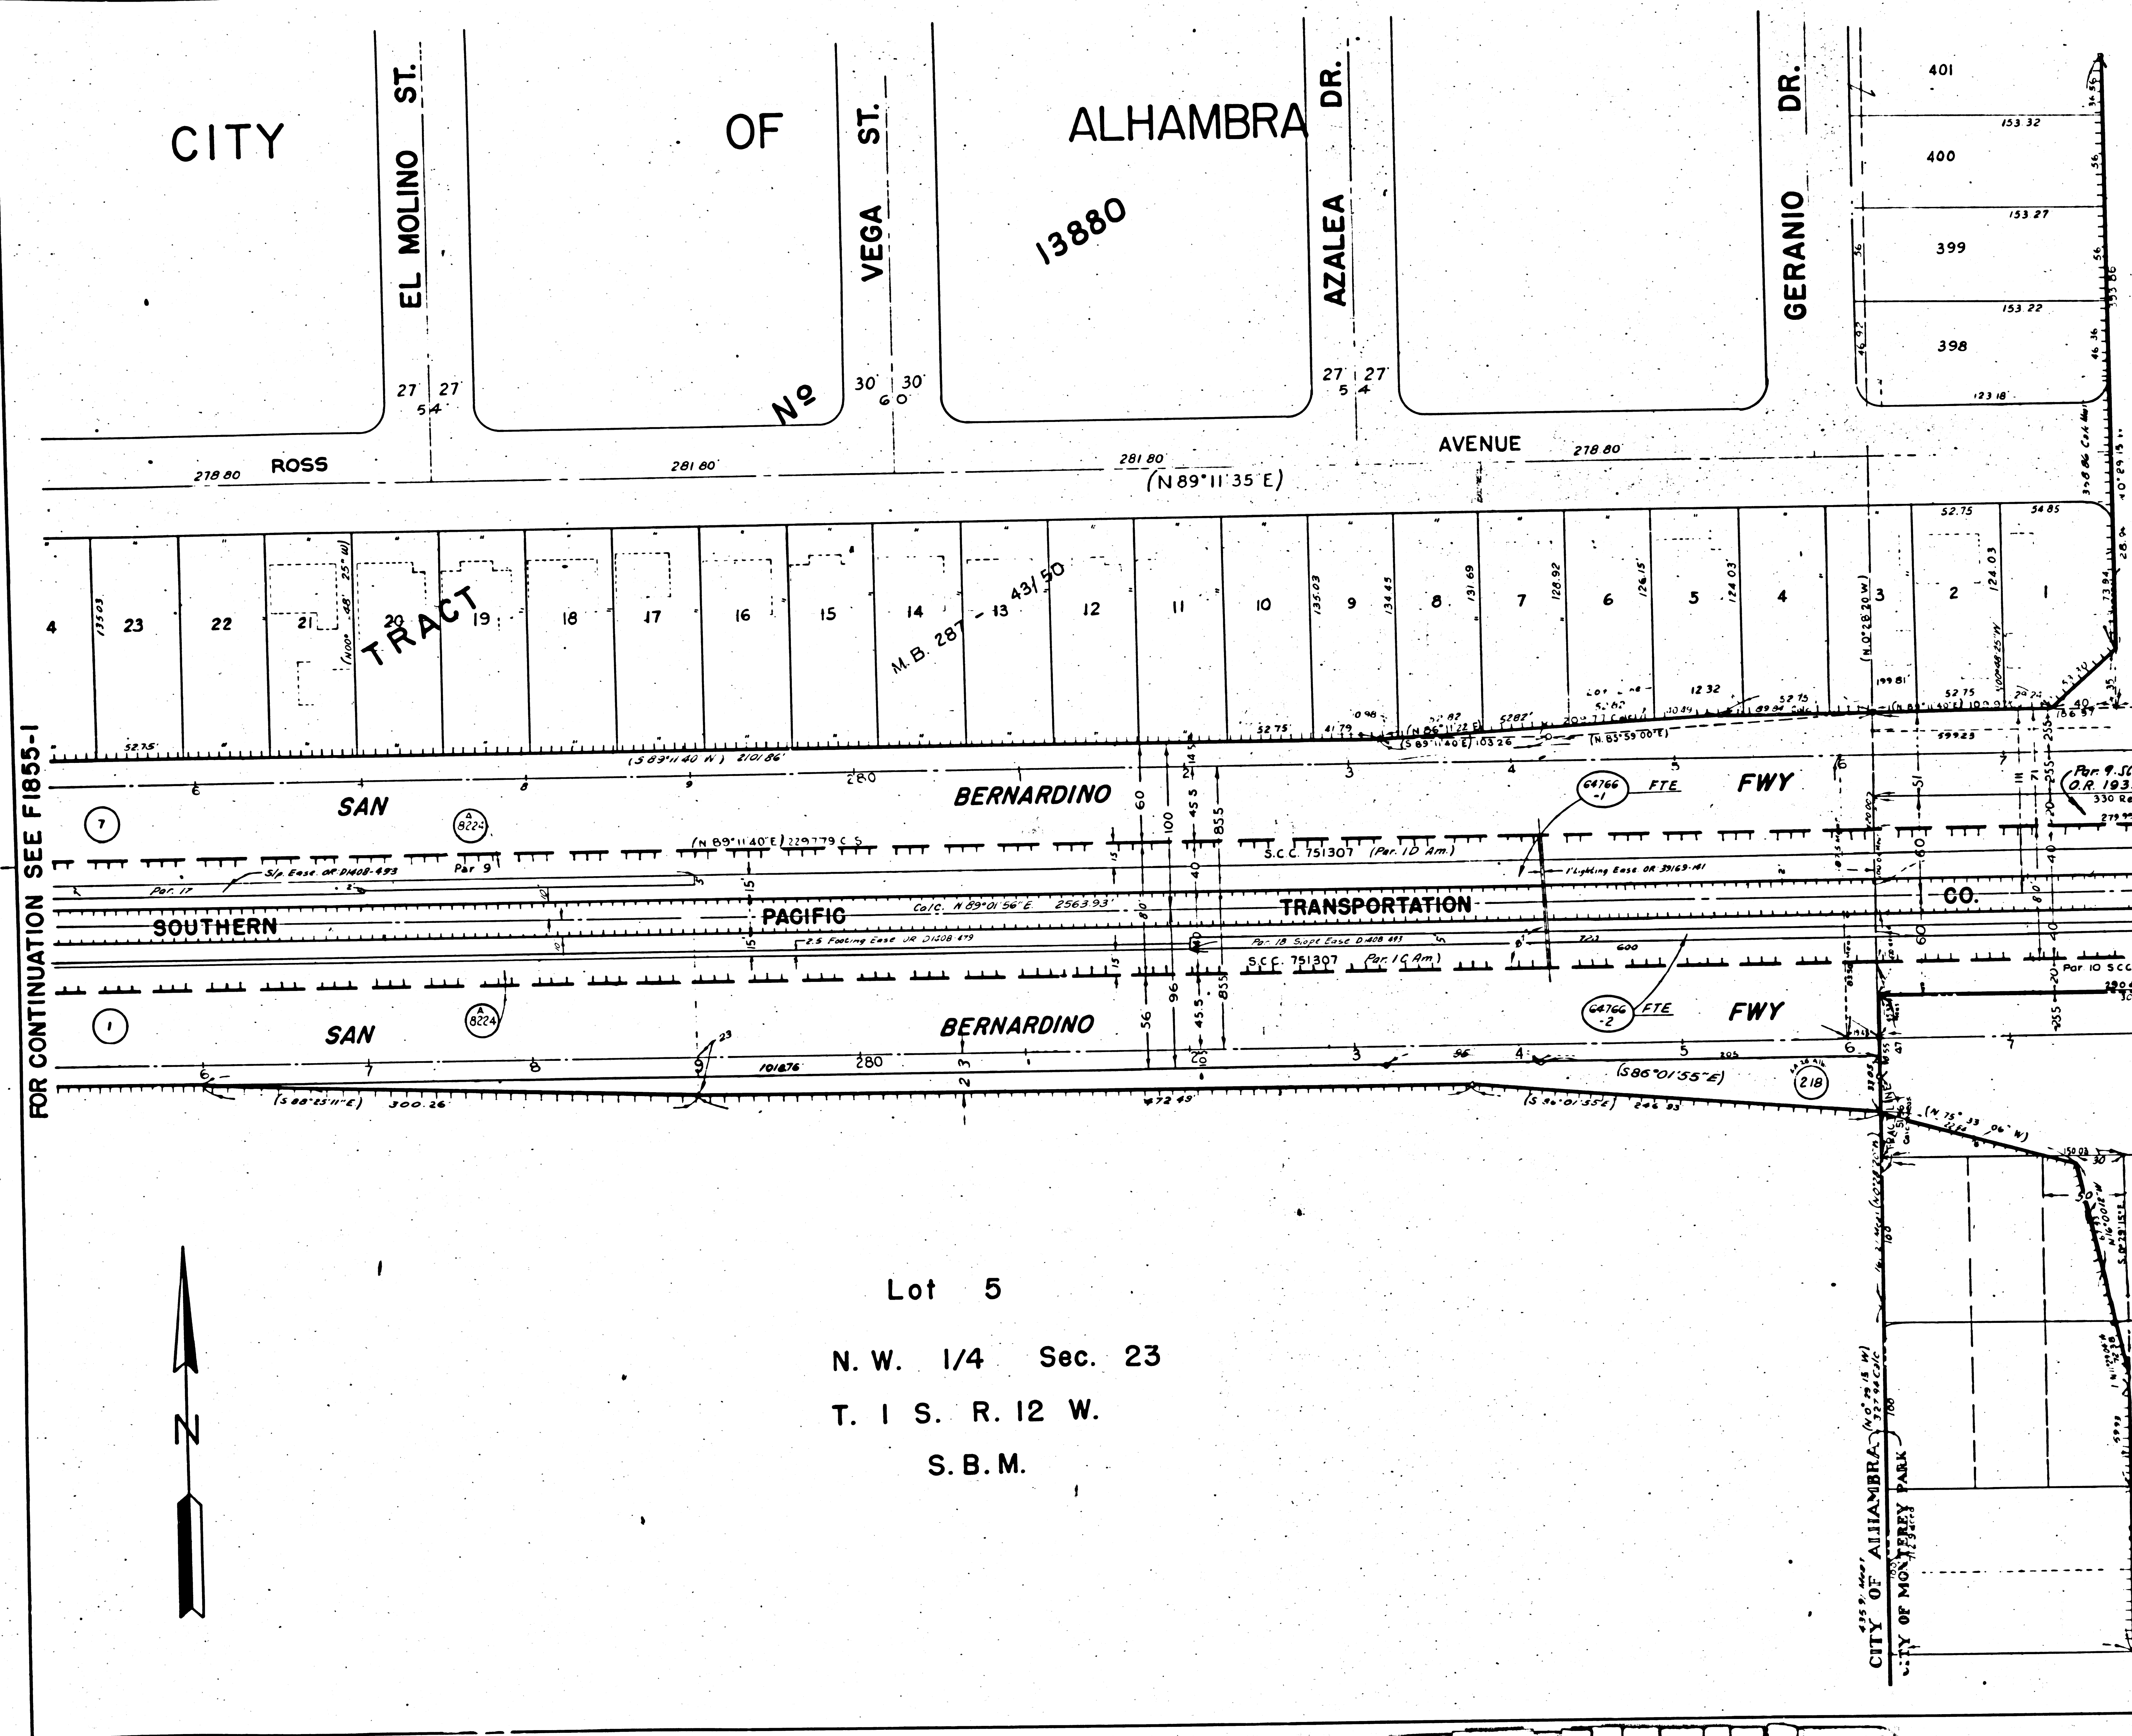

FOR CONTINUATION SEE F1855-1

CITY OF SAN GABRIEL

TRACT NO. 2826

SHEET NO. 2

M.B. 28-47

RAMONA

~~BLYD.~~

24
W/C
(NO. 2215 W.)

TRACT	NO.	2826
-------	-----	------

SHEET NO. 4

MR 33-92

—ST

CITY OF ROSEMEAD

INTERSTATE

FOR CONTINUATION SEE FI855-10

[illegible]

STATE OF CALIFORNIA
BUSINESS & TRANSPORTATION AGENCY
DEPARTMENT OF TRANSPORTATION
(L.A.26E.)

R/W MAP

NO. F1855-3

07-L.A.-10-P.M.24.95


50 0 50
RWPE SCHNEIDER
DATE 12-18-70
SR. FOLKINS

LEGEND: ACCESS DENIED ♦ EXCLUDES STREET AREA
* AREA IN SQUARE FEET UNLESS OTHERWISE NOTED
() PREVIOUS RECORD DATA F.T.E.(F.W.Y. & TRANSPORT. EASE.)

FM 11691-1 (A4 OF A11)

F.M. 11691-1

A 4 OF A 1

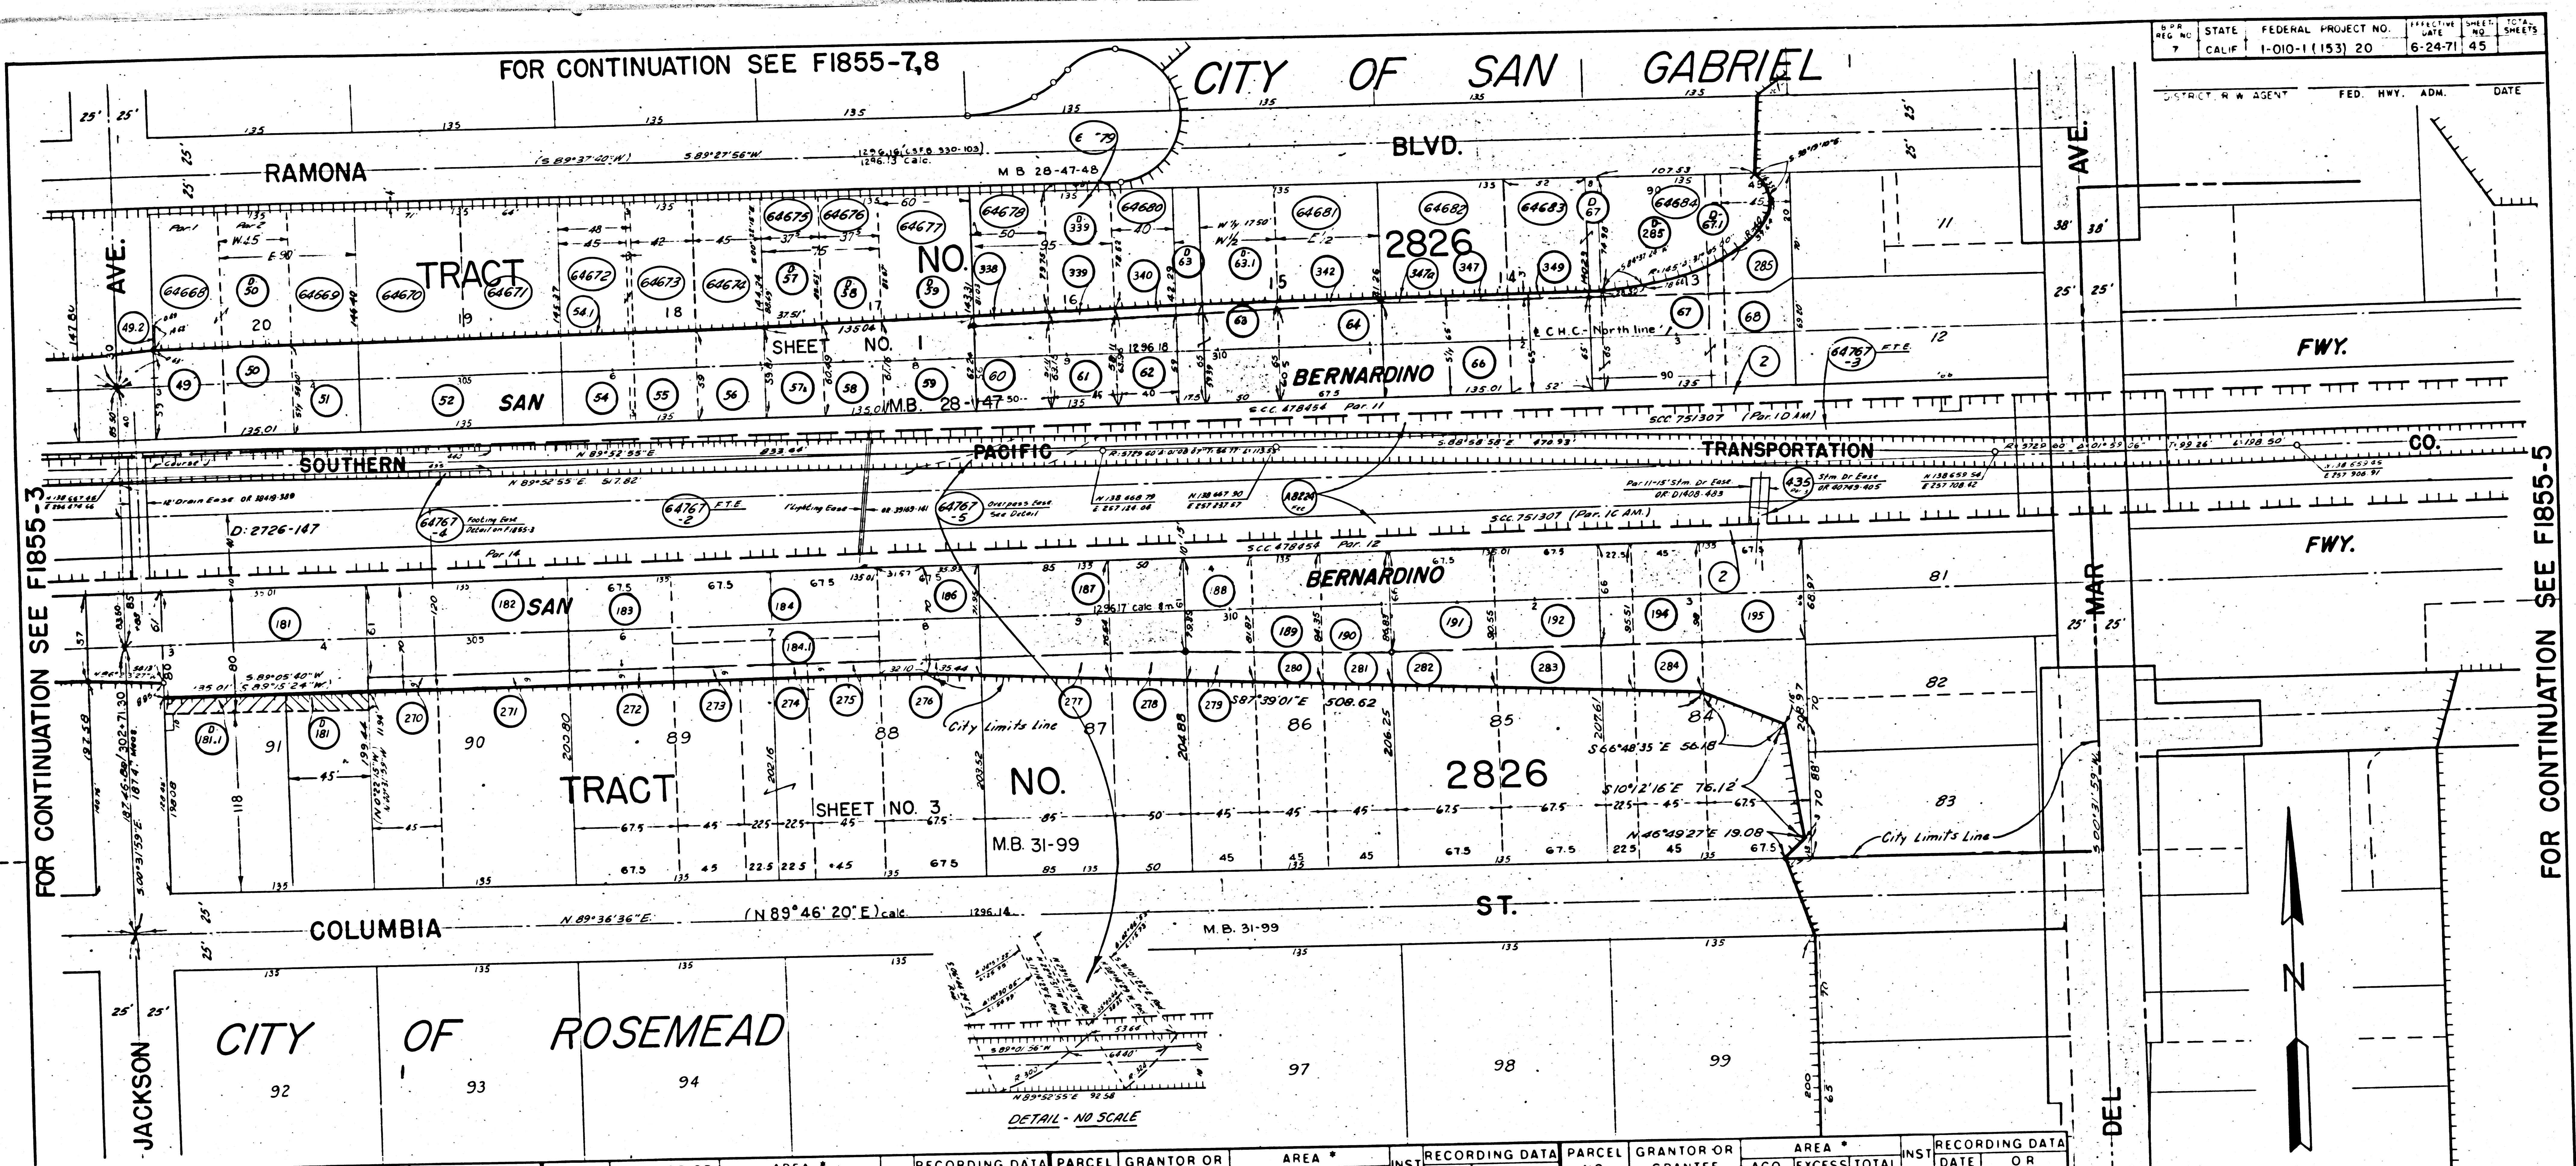

PARCEL NO	GRANTOR OR GRANTEE	AREA *			INST	RECORDING DATA		PARCEL NO	GRANTOR OR GRANTEE	AREA *			INST	RECORDING DATA		PARCEL NO	GRANTOR OR GRANTEE	AREA *			INST	RECORDING DATA	
		ACQ	EXCESS	TOTAL		DATE	OR			ACQ	EXCESS	TOTAL		DATE	OR			ACQ	EXCESS	TOTAL		DATE	OR
2	See F1855-3							66	H.G. Mueller et ux					5-21-43	20043-71	273	L.K. Simkins et ux					6-11-51	36504-147
49	P. Sheehan et ux					Fee 3-28-44	20767-142	67	E.R. Hayward et ux					Fee 4-12-41	18300-332	274	F.L. Tomason et ux					6-25-51	36609-153
492	P. Sheehan et ux					Fee 11-28-52	40409-82	D-67	H.G. Mueller et ux					D.D. 2-16-40	20624-184	275	J.B. Wilkins et ux					Fee 4-16-51	36061-392
50	J.H. Tienken Jr et ux					Fee 3-28-44	20759-159	D-67-1	E. Colford					D.D. 3-28-44	20741-300	276	P.B. Morris et ux					Fee 5-17-51	36375-211
D-50	P. Sheehan					D.D. 12-19-44	21522-229	68	E. Colford					Fee 1-15-42	19036-272	277	M.F. Krips					Fee 10-2-51	37335-400
51	M. Connell et ux					Fee 8-13-43	20215-120	181	A.O. Larson et ux					Fee 7-25-41	18502-400	278	M.H. Krips et ux					Fee 8-15-51	36998-392
52	M.D. Simpson et ux					Fee 6-12-42	19341-288	D-181	M.M. Gonzales et ux					Fee 8-9-51	36960-279	279	M.S. DeCourtney					Fee 8-9-51	36960-279
54	M.L. Schuck et ux					Fee 3-6-43	19860-194	D-181-1	L. Haeckel et ux					Fee 8-12-51	36039-267	280	M. Holmes et ux					Fee 8-12-51	36039-267
54.1	R.E. Drenny et ux					Sum 5-11-43	20014-97	182	C. Orri					Fee 9-21-51	37258-442	281	L. Hayes et ux					Fee 5-23-51	36362-423
55	L.E. Derrington et ux					Fee 8-8-42	19505-134	183	L.S. Diabbern					Fee 7-23-51	36822-4	282	N.D. Standford et ux					Fee 7-23-51	36822-4
56	J.L. Dooly et ux					Fee 4-18-51	36082-366	184	R. Worthington et ux					Fee 3-15-40	17330-238	283	F.M. Kelley et ux					Fee 4-24-51	36130-262
57	F.B. Taylor et ux					Fee 7-27-51	36863-359	184.1	R. Worthington et ux					Fee 5-21-41	18448-123	284	T.D. Brizzell et ux					Fee 5-17-51	36319-76
D-57	A. Garcia					D.D. 8-24-56	52125-178	186	P.B. Morris et ux					Fee 8-9-42	19471-271	285	L. Stephany et ux					D.D. 7-17-56	51760-32
58	H. Jones et ux					Fee 8-9-51	36960-381	187	G.H. Krips et ux					Fee 11-12-41	18917-149	D-285	M. Tortamasi et ux					Fee 6-4-51	36448-371
D-58	E.M. Sandau					D.D. 3-12-59	43396-681	188	S.W. Boyce					Fee 11-4-42	19675-117	338	M.B. Bradwell et ux					Fee 7-15-51	36680-229
59	H.H. Swalley et ux					Fee 3-9-51	37234-362	189	L.E. Martin et ux					Fee 11-9-42	19616-357	339	G.M. Bates					D.D. 8-20-54	52071-368
D-59	D. Tortamasi					D.D. 7-17-56	51760-28	190	E. Adler et ux					Fee 10-7-43	20314-248	D-339	M. Tortamasi et ux					Fee 6-15-51	36545-303
60	A. Anderson					Fee 8-8-42	19485-169	191	J. Antisda et ux					Fee 6-1-42	19411-1	340	H. Houston					Fee 7-23-51	36822-6
61	H. Robinson et ux					Fee 8-8-42	19518-85	192	F.M. Kelley et ux					Fee 4-5-41	18278-344	341	G.C. Wallace et ux					Fee 7-17-51	36780-437
62	M.C. Houston et ux					Fee 8-8-42	19473-192	194	H.M. Shupe et ux					Fee 7-18-51	36513-172	349	A. Brumhard et ux					Fee 9-13-51	37197-374
63	S. Long et ux					Fee 6-14-42	19391-144	195	M. Wiedemann et ux					Fee 7-18-51	36736-332	347a	Machinski					Fee 8-9-51	36960-301
D-63	M.C. Houston					D.D. 5-17-50	44597-29	270	Z. Gonzalez					Fee 5-16-51	36307-113	435	See Parcel						
D-63.1	A.H. Brown et ux					Fee 10-1-42	19600-155	271	A.R. Rotenbach					Fee 4-16-51	36061-372	R226	See F1855-1						
64	A.H. Brown et ux							272	V. Rolsen et ux														

INTERSTATE

STATE OF CALIFORNIA
BUSINESS & TRANSPORTATION AGENCY
DEPARTMENT OF TRANSPORTATION
(L.A. 26.E)
R/W MAP
NO. F1855-4
07-L.A.-10-PM. 25.20

ISSUE DATE: 5-10-73
REDRAWN: 11-10-74

50 0 50
RWPE SCHNEIDER SR FOLKINS

LEGEND: ACCESS DENIED EXCLUDES STREET AREA
* AREA IN SQUARE FEET UNLESS OTHERWISE NOTED
() PREVIOUS RECORD DATA FTE (FWY & TRANSPORT. EASE.)

FM 11691-1 (A5 OF A11)

FOR CONTINUATION SEE F1855-4

FOR CONTINUATION SEE F1855-7,8

REG. NO.	STATE	FEDERAL PROJECT NO.	EFFECTIVE DATE	SHEET NO.	TOTAL SHEETS
7	CALIF.				
DISTRICT R/W AGENT			FED. HWY. ADM.	DATE	

PARCEL NO.	GRANTOR OR GRANTEE	AREA *		INST.	RECORDING DATA	
		ACO	EXCESS TOTAL		DATE	OR
2	SEE F1855-3					
R188	County of L.A.			Rel	8-2-62	R1887-852
196	McDaniels Markets			Fee	6-18-51	36556-81
197	Gust Holmquist			Fee	5-27-42	19330-274
198	S.M. Hanson			Fee	6-30-42	19387-300
199	W. Kirkland Jr. et al			Fee	6-18-51	36082-404
200	R.A. Ormiston et al			Fee	9-24-41	18712-240
D200	County of L.A.			D.D.	1-6-43	29108-22
201	D. Wilson et ux			Fee	7-9-43	19433-108
D201	R. Pardo			D.D.	8-20-54	52073-335
D201.1	J.A. Dring Jr. et ux			D.D.	8-20-54	52071-333
204	S.A.K. Inlash			Fee	8-12-51	36514-122
206	C.F. Wilkening et ux			Fee	1-29-42	19104-137
D206	Murd & Seales Inc.			D.D.	6-8-56	51408-171
D206.1	Ampa Wall Inc.			D.D.	7-14-60	19107-720
207	E.J. Swenson			Fee	2-25-42	19120-257
208	E.E. Wisa et ux			Fee	1-29-42	19067-235
209	J.J. Haveman			Fee	2-4-42	19124-113
210	J.F.M. Walter			Fee	2-7-42	19118-164
212	E. Morphet			Fee	4-16-51	36061-348
214	A.H. Swenson			Fee	2-16-42	19164-85
215	O.L. Ansposch et ux			Fee	10-23-41	18818-210
216	J.S. Kerwin et al			Fee	3-18-42	19139-283
220	D.P. Crockett			Fee	9-16-51	36307-176
221	Pac. Elect. Ry. Co.			Fee	6-24-32	39234-10
R353	County of L.A.			Rel	6-13-65	2289-37
433	Pac. Elect. Ry. Co.					SEE PARCEL
A8824	SEE F1855-1					

FOR CONTINUATION SEE F1855-6

INTERSTATE

ISSUE DATE	5-10-73
REDRAWN	12-10-73
STATE OF CALIFORNIA	
BUSINESS & TRANSPORTATION AGENCY	
DEPARTMENT OF TRANSPORTATION	
(L.A. 26 E.)	
R/W MAP	
NO. F1855-5	
07-L.A.-10-PM.25.40	
50 0 50	DATE 12-15-70
RWPE SCHNEIDER	SR. FOLKINS

LEGEND: ACCESS DENIED * EXCLUDES STREET AREA
* AREA IN SQUARE FEET UNLESS OTHERWISE NOTED
() PREVIOUS RECORD DATA FTE (FWY. & TRANSPORT. EASE)

FM 11691-1 (A6 OF A11)

FM 11691-1
A6 OF A11

PARCEL NO.	GRANTOR OR GRANTEE	AREA * ACO EXCESS TOTAL	INST.	RECORDING DATA	
				DATE	OR
2	See F1855-3				
69	J.W. Lindsey et ux		Fee	1-30-43	19782-299
70	H.E. Radtke et ux		Fee	9-6-41	18759-186
71	G. Richardi		Fee	6-1-42	19334-229
72	J. Hoag		Fee	9-24-41	18796-91
78	D.F. Pelton et al		Fee	9-4-42	19089-275
79	R.P. Burge et ux		Fee	7-1-42	19411-173
D79	E.K. Cameron		DD	10-19-56	32636-280
80	A.F. Hedrick et ux		Fee	5-21-51	36342-185
D80	W.B. Ballew		DD	12-20-57	56295-219
82	F.F. Orfield et ux		Fee	4-23-51	36141-129
83	H.E. Magnusson et ux		Fee	5-9-51	36252-39
84	J.S. Rogers		Fee	1-30-53	19825-84
85	R.R. McClain et ux		Fee	5-1-51	36106-427
86	E.W. Leander et ux		Fee	6-12-41	18448-298
D86	R.H. Arnold et ux		DD	8-28-56	52079-326
87	R.H. Arnold et ux		Fee	6-1-41	18483-177
88	A. Drouot		Fee	3-13-42	19182-208
89	W.L. Rule et ux		Fee	3-13-42	19232-16
90	L.E. Costen et ux		Fee	5-22-51	36353-326
91	C.G. Jacobson		Fee	3-18-42	19206-174
91-1	See F1855-6		Amend	7-31-43	20184-159
95	C.W. White et ux		Fee	3-26-42	19262-29
R189	Co of L.A.		Ref.	8-2-62	11287-852
287	W. Phillips et ux		Fee	5-18-51	36331-75
288	W.L. Rule et ux		Fee	6-17-51	36481-243
289	R.H. Arnold et ux		Fee	5-17-51	36319-37
292	E.E. Hughes et ux		Fee	6-29-51	36655-337
293	M. Abate et ux		Fee	6-14-51	36533-333
348	N. Chason et ux		Fee	5-9-51	36252-103
377	D.E. Bull et ux		Fee	8-21-51	37044-99
435	See Parcel				
18224	Ac Elect Roy Co		Grant	2-8-61	11118-19
64768-1	See F1855-6				
64768-2	See F1855-6				

FOR CONTINUATION SEE F1855-6

INTERSTATE


ISSUE DATE 6-17-71
5-10-73
REDRAWN 9-21-74

STATE OF CALIFORNIA
BUSINESS & TRANSPORTATION AGENCY
DEPARTMENT OF TRANSPORTATION
(L.A. 26 E.)
R/W MAP
NO. F1855-7
07-L.A.-10-PM. 25.40

DATE 9-21-74
RWPE SCHNEIDER SR FOLKINS


LEGEND: ACCESS DENIED * EXCLUDES STREET AREA
* AREA IN SQUARE FEET UNLESS OTHERWISE NOTED
() PREVIOUS RECORD DATA FTE (FWY & TRANSPORT EASE)

FM 11691-1 (AB of A11)

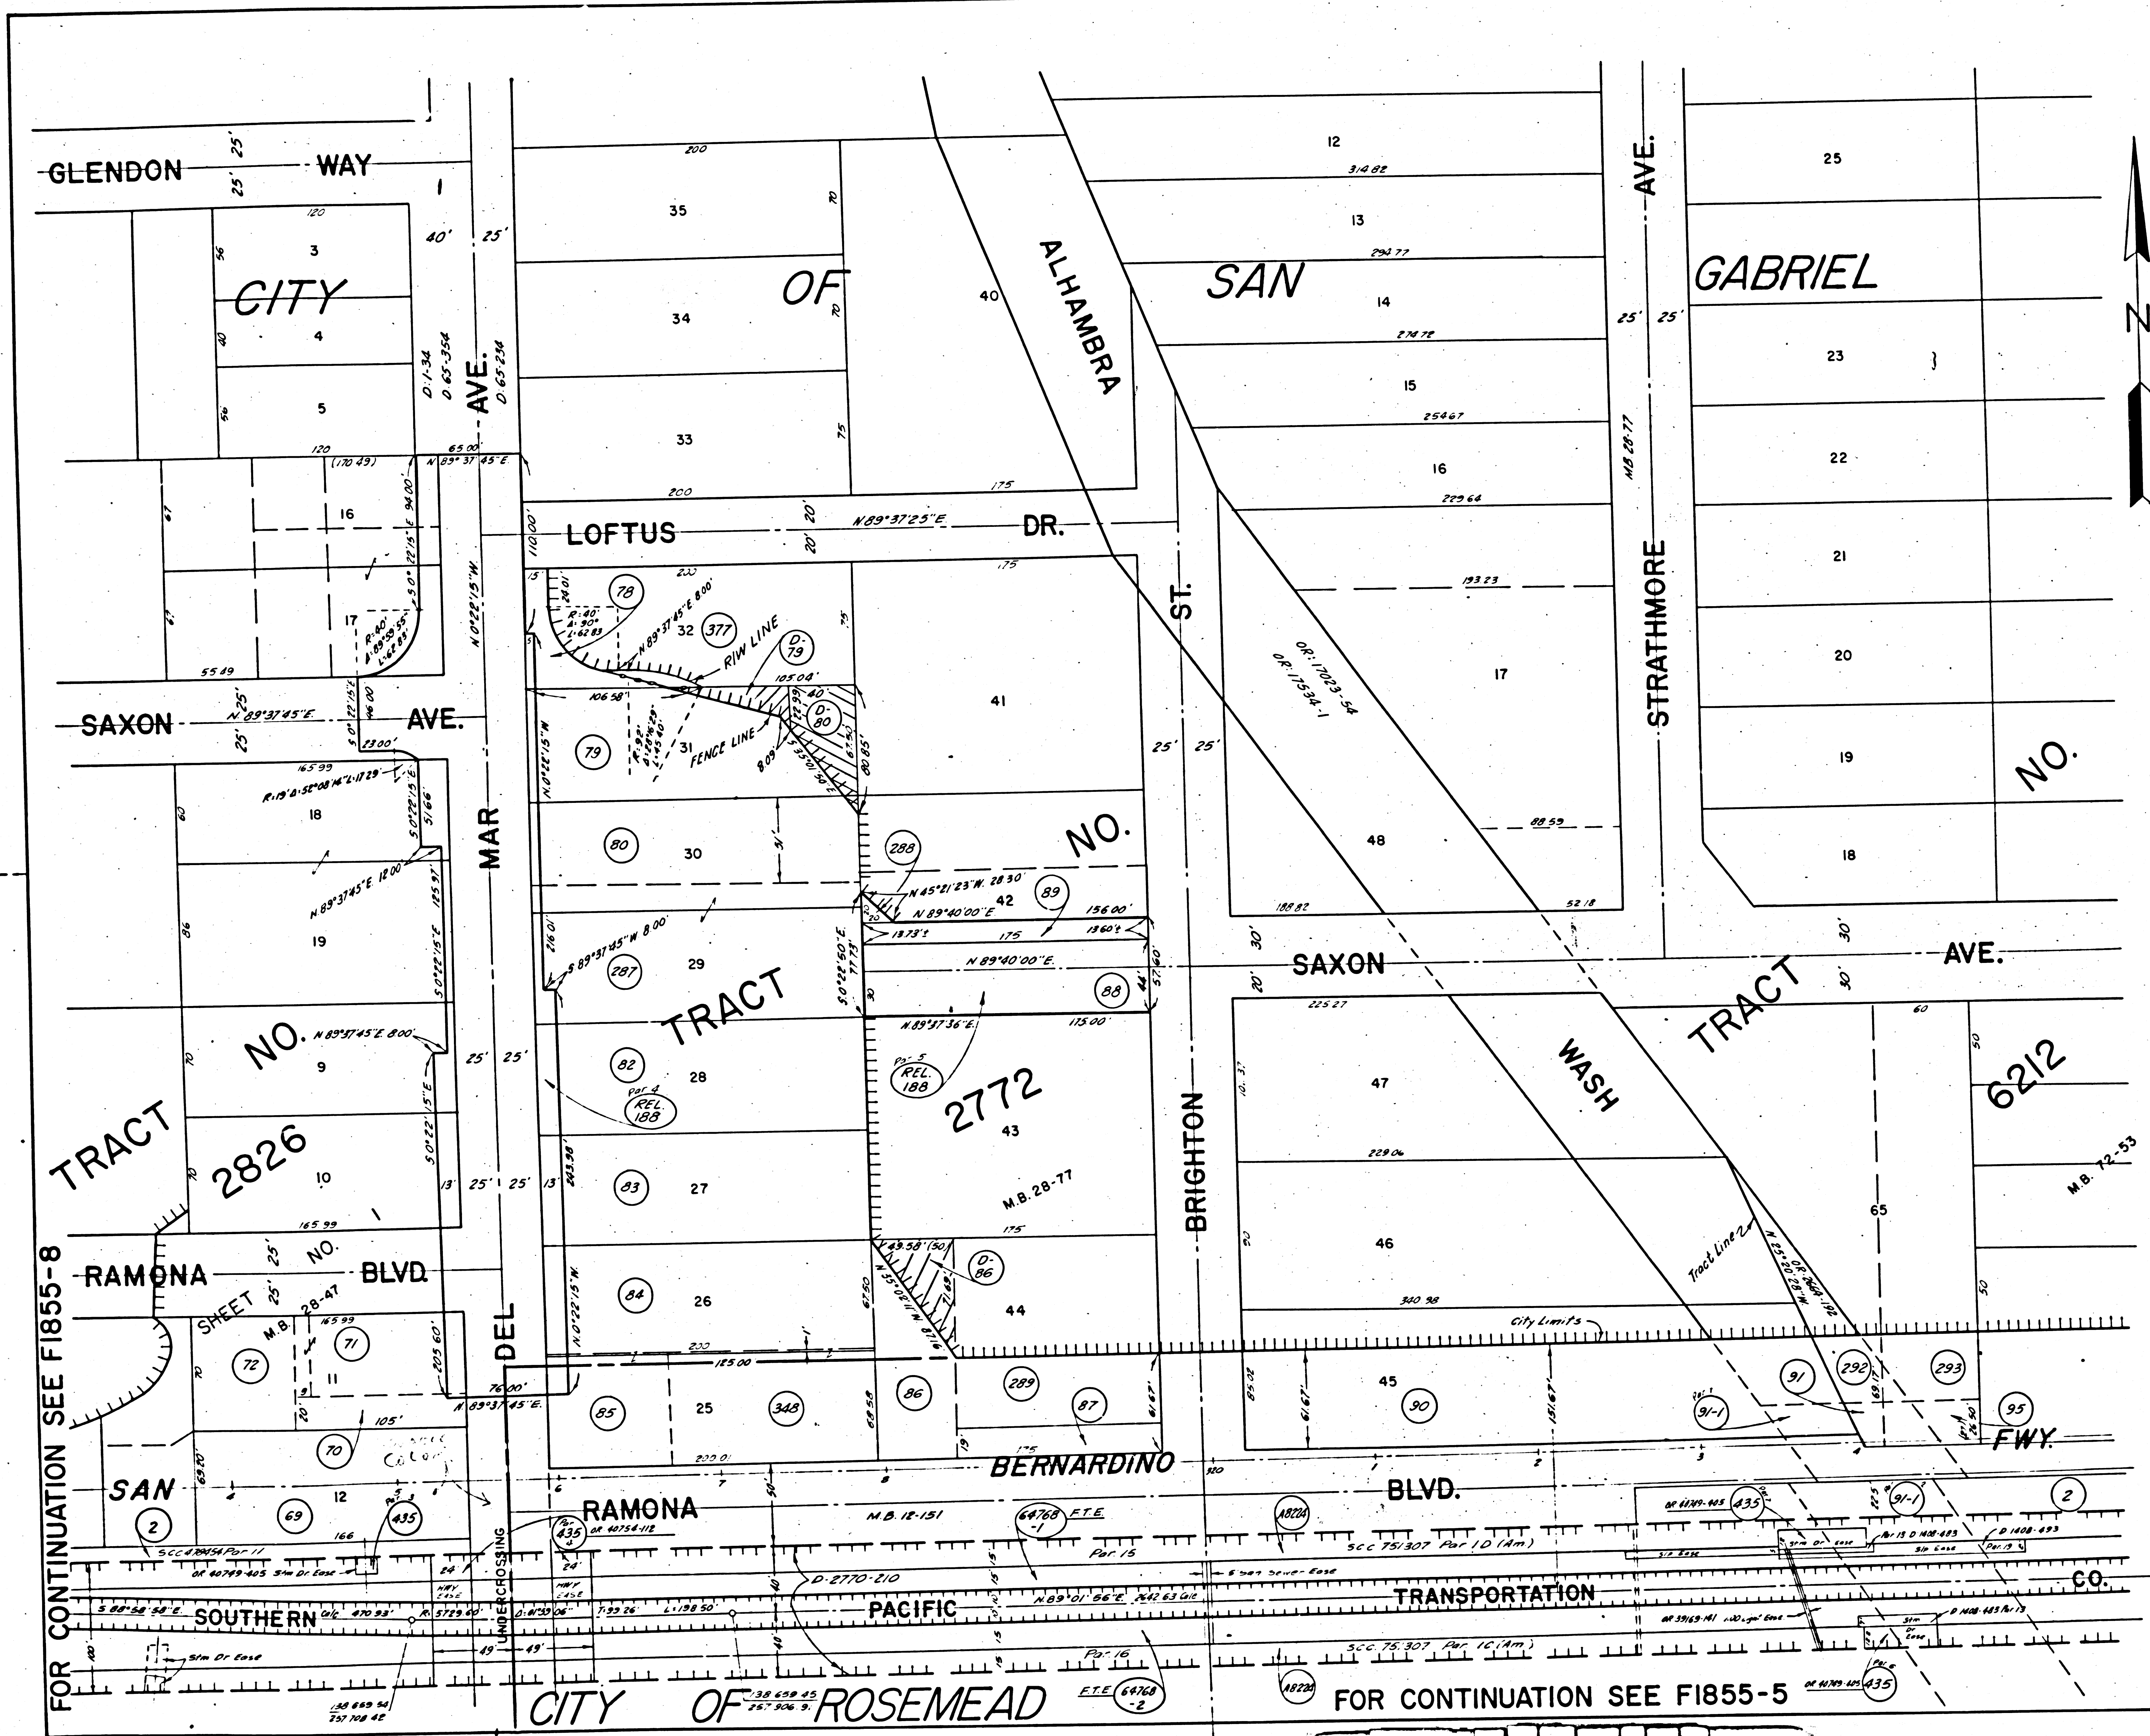

FOR CONTINUATION SEE F1855-8

FOR CONTINUATION SEE F1855-5

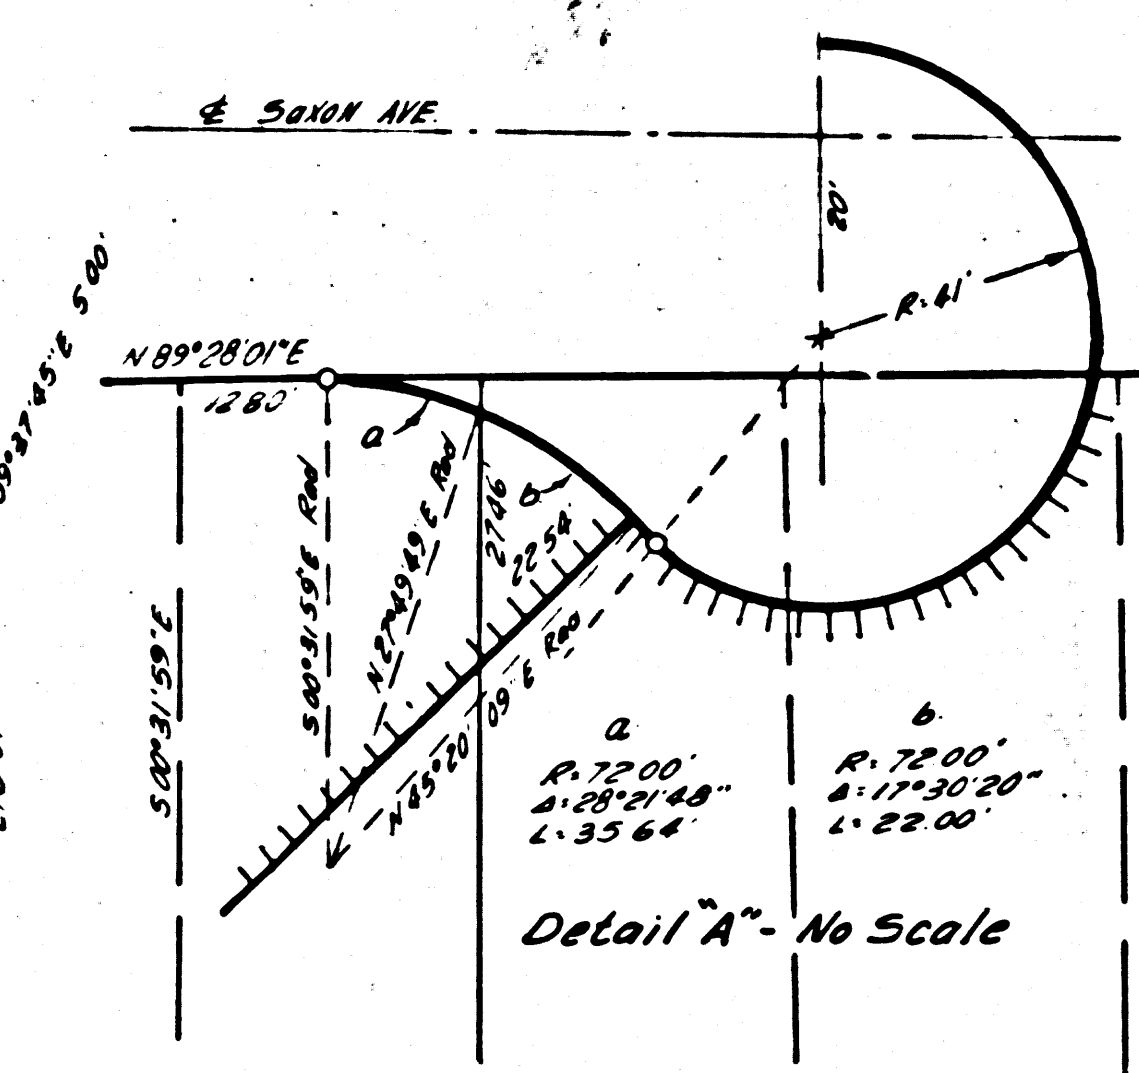

FOR CONTINUATION SEE F1855-4

INTERSTATE

50 0 50
RW P E. SCHNEIDER
DATE 12-28-70
SR. FOLKINS

FM 11691-1 (Ag of All

A 9 OF A 1


PARCEL NO.	GRANTOR OR GRANTEE	AREA * ACQ EXCESS TOTAL	INST	RECORDING DATA DATE OR
2	See F1855-3			
7	See F1855-1			
7-1	Transcont. & Western Air Inc.		Fee	9-20-41 18757-261
DT-1	C. Schpak et ux		D.D.	2-20-51 53703-300
DT-1.1	P.F. Morel et ux		D.D.	6-16-60 0381-333
23	E.A. Halfus et ux		Fee	5-18-51 36331-72
D23	E.A. Halfus et ux		D.D.	1-15-59 0322-357
23.1	C.F. Trainer et ux		Fee	7-12-51 36746-391
25	F.J. Zukaitis et ux		Fee	11-20-50 34853-328
25.1	F.J. Zukaitis et ux		Fee	5-23-51 36362-428
26	S.S. Russ et ux		Fee	8-21-41 18547-345
27	E.S. Scan		Fee	4-25-41 18391-106
28	M.E. Hibbard et ux		Fee	6-21-41 18511-240
29	E.B. Forsfall et ux		Fee	7-24-51 36832-365
30	C.A. Boies et al		Fee	6-21-49 30370-60
31	D.M. Fricker et ux		Fee	6-10-43 20067-146
32	H. Speer et al		Fee	2-16-43 19802-258
33	T.L. Corpe et ux		Fee	2-16-43 19819-218
D33	N.M. Burdell		D.D.	6-15-43 20061-190
D33.1	H. Speer et al		D.D.	6-15-43 20062-200
34	N.M. Burdell		Fee	2-16-43 19797-352
34.1	M.A. Frankenstein		Fee	10-24-42 19597-366
R-188	Co. of L.A.		Rel	8-2-62 18287-852
220	L.E. Edwards et ux		Fee	6-5-51 36460-51
D220	N. Kaplan		D.D.	8-20-50 52071-318
222	S. Lebus		Fee	8-19-51 36802-245
224	N.G. House		Fee	5-14-51 36283-160
225	E.A. Truesdale et ux		Fee	5-10-51 36267-350
500	W.E. Howarth et ux		Rel	11-15-51 37638-252
505	P. Morel et ux		Rel	7-19-51 36802-53
R619	City of Alhambra		Rel	7-30-48 R3033-651
64651	E.A. Sandifer et ux	6124 0 6124	Fee	9-8-71 05184-674
64652	G.S. Sanchez	5541 0 5541	Fee	8-31-71 05176-337
64935	P.A. Urquidí et ux	6435 4323 6435	Fee	1-18-72 05319-692
064935	R.L. Fox et ux		D.D.	8-15-73 05983-854
64936	E. Delgado et ux	5291 4166 5291	Fee	11-22-71 05264-361
64937	G.A. Funk et ux	292 0 292	Fee	8-31-72 05586-966

FOR CONTINUATION SEE F1855-3

INTERSTATE

ISSUE DATE 7-19-73 REDRAWN 9-18-74
 STATE OF CALIFORNIA
 BUSINESS & TRANSPORTATION AGENCY
 DEPARTMENT OF TRANSPORTATION
 (L.A.26.E.)
R/W MAP
 NO. F1855-9
 07-L.A.-10-PM.24.84
 RWPE SCHNEIDER SR FOLKINS
 DATE 12-18-70
 LEGEND: ACCESS DENIED * EXCLUDES STREET AREA
 * AREA IN SQUARE FEET UNLESS OTHERWISE NOTED
 () PREVIOUS RECORD DATA F.T.E.(FWY.&TRANSPORT EASE.)

FM 11691-1 (A10 OF A11)

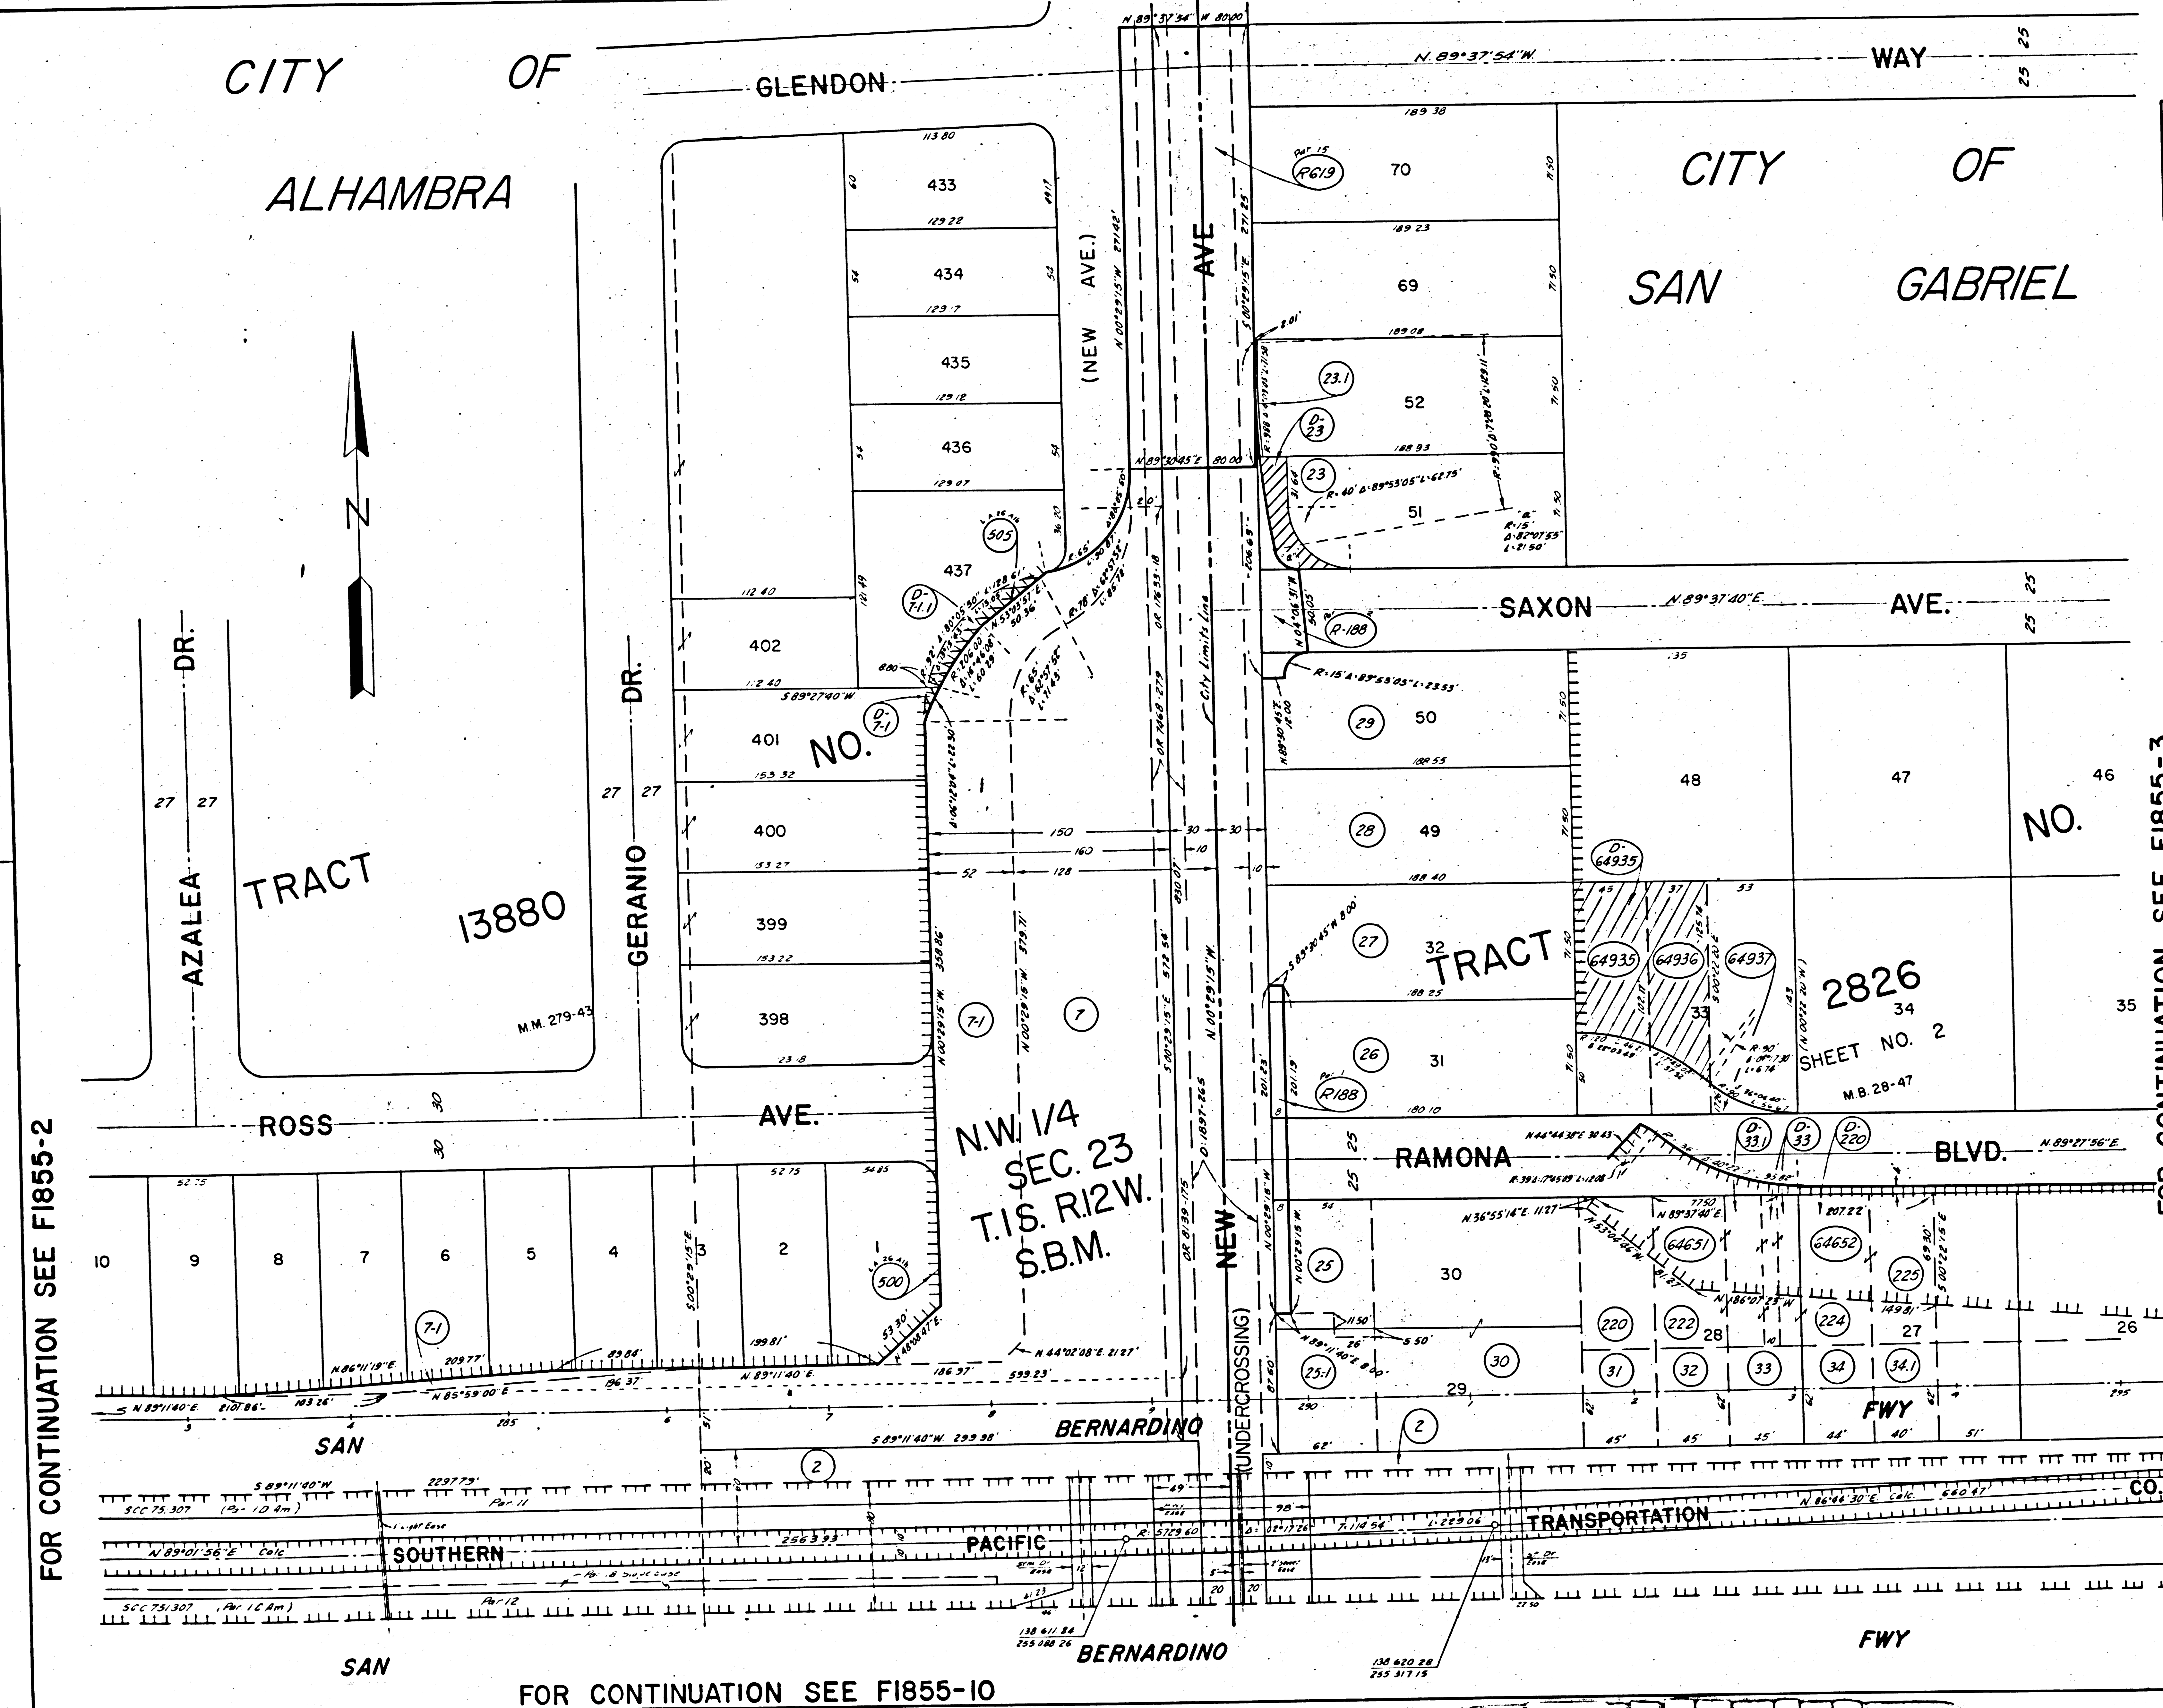


FOR CONTINUATION SEE F1855-2

FOR CONTINUATION SEE F1855-10

FOR CONTINUATION SEE F1855-9

REG. NO.	STATE	FEDERAL PROJECT NO.	DATE	SHEET NO.	TOTAL SHEETS
7	CALIF.	1-010-1(153)27	6-24-71	44B	

DISTRICT R/W AGENT: _____ FED. HWY. ADM. _____ DATE _____

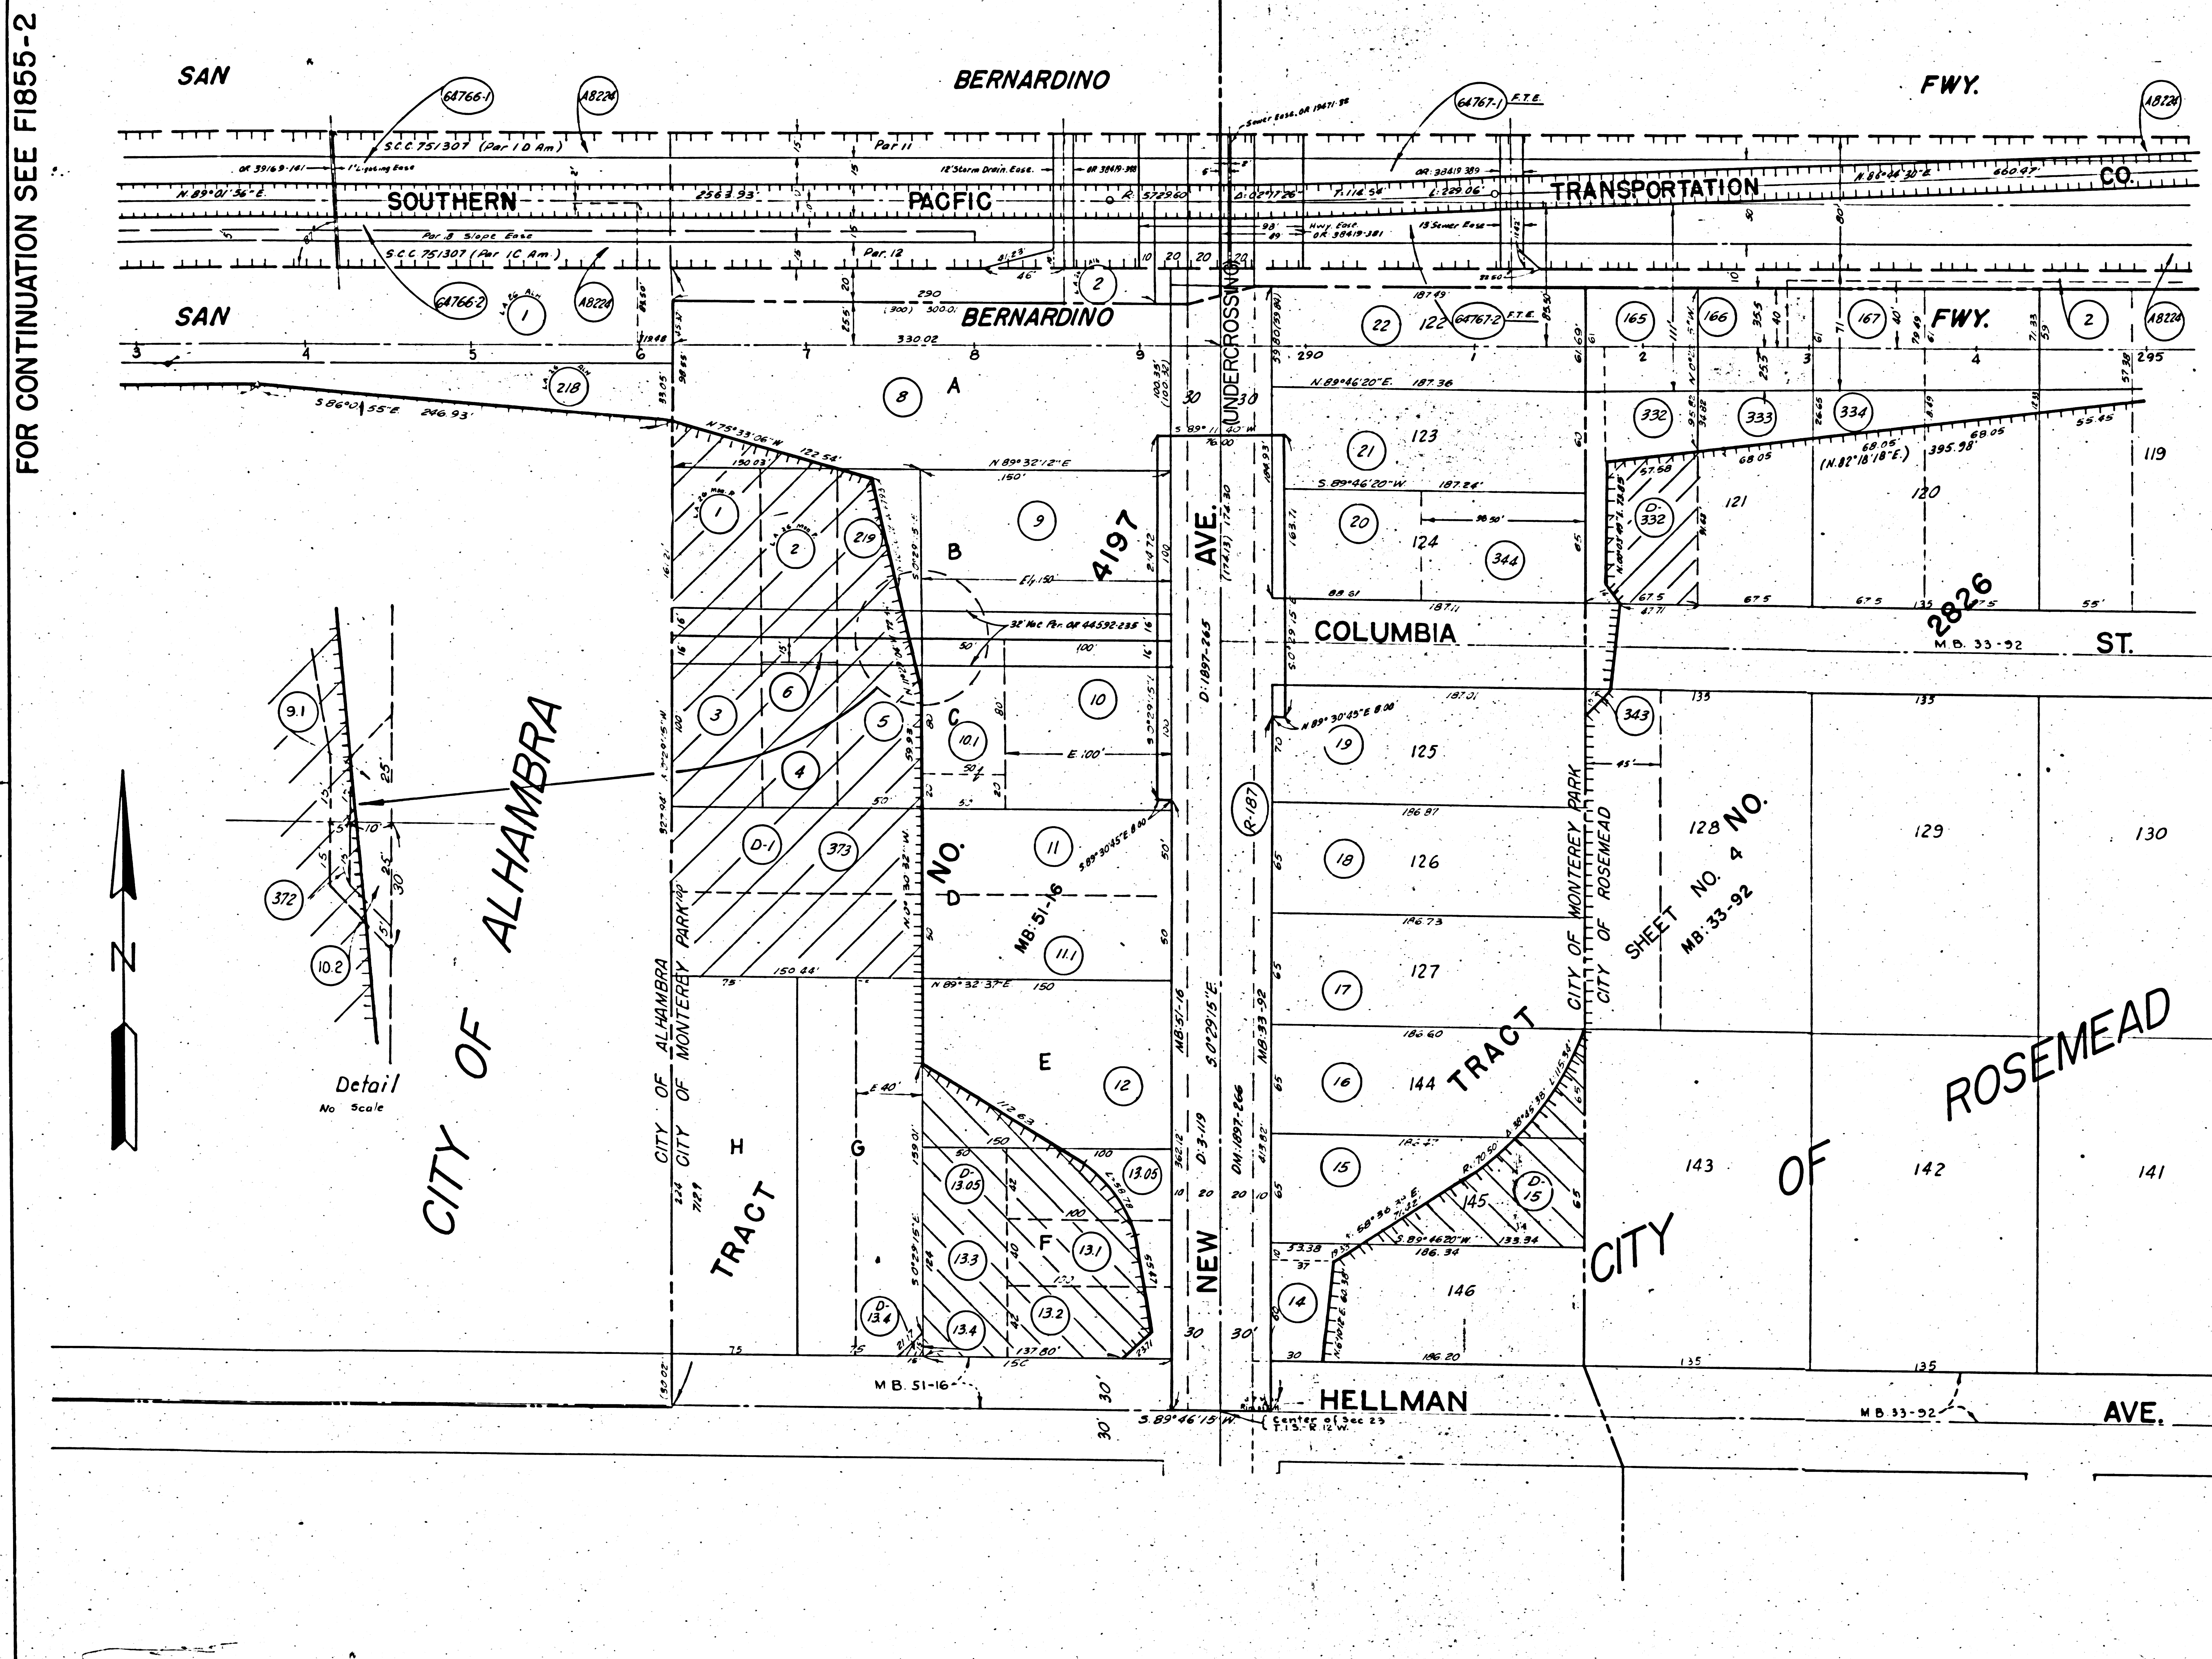

FOR CONTINUATION SEE F1855-3

PARCEL NO.	GRANTOR OR GRANTEE	AREA * ACO	EXCESS	TOTAL	INST.	RECORDING DATE	OR
1	See F1855-1						
2	See F1855-3						
1/4	W.W. Grayson et ux				Fee	3-31-54	44217-376
D-1	C.E. Mitchell et ux				D.D.	11-18-60	01039-031
2	L. Taylor				Fee	3-31-54	44217-374
3	H.F. Bulick et ux				Fee	5-4-54	44494-449
4	H.F. Bulick et ux				Fee	3-17-54	44090-326
5	M.E. Blanchard				Fee	3-22-54	44131-180
6	A.H. Souder				Fee	7-5-55	44254-391
8	L.M. Blahm et ux				Fee	6-12-51	36513-169
9	B. Kasher				Fee	10-9-41	18851-60
9.1	A.J. Andrews et ux				Fee	12-4-42	18642-329
10	W.E. Reece et ux				Fee	4-23-41	18311-365
10.1	H.S. Lawrie				Fee	11-21-42	19656-383
10.2	E.M. Perdue				Fee	11-14-42	19680-157
11	M.L. Long et al				Fee	7-14-41	18527-399
11.1	A.B. Clark				Fee	5-10-51	36261-877
12	L.M. Blahm et al				Cond.	6-5-52	39030-122
1305	City of Monterey Park				Fee	6-7-43	20057-164
D-13.05	U. Shafir et ux				D.D.	8-20-57	55390-284
13.1	M. Graham				Fee	3-10-42	19150-171
13.2	F.V. Massy et ux				Fee	6-18-43	20044-348
13.3	E.C. Farewell et ux				Fee	11-21-41	18871-137
13.4	M.R. Hayes et ux				Fee	12-8-42	19747-56
D-13.4	G.K. Keys et ux				D.D.	6-19-57	54827-343
14	A.M. Seiwel et ux				Fee	7-18-51	36792-51
15	M.P. Green et ux				Fee	12-28-44	18021-208
D-15	E. Seiwel				D.D.	11-1-56	52752-32
16	O.F. Taylor et ux				Fee	6-21-40	17602-164
17	F.V. Massy et ux				Fee	6-18-43	20078-165
18	M. Burkman				Fee	7-26-41	18534-232
19	E.M. Peter				Fee	11-5-42	19588-363
20	E.F. Haight				Fee	5-2-51	36197-417
21	F.H. Watson				Fee	2-4-43	19846-62
22	Estate of C.J. O'Conner				Fee	1-4-41	18089-232
165	O.A. Thorpe				Fee	11-13-42	19595-399
166	M. Henry et ux				Fee	2-15-41	18187-207
167	H.L. Weymouth et ux				Fee	4-14-43	19555-393
R187	City of Monterey Park				Rel.	8-2-62	R1887-850
218	See F1855-2						
219	A.J. Andrews et ux				Fee	7-9-51	36712-56
332	O.A. Thorpe				Fee	6-25-51	36393-199
D-332	M.J. Walms et ux				D.D.	5-18-56	51161-241
333	D.J. H. 22 et ux				Fee	6-13-51	36524-306
334	A.W. English et ux				Fee	7-5-51	36490-424
343	R.M. Proctor et ux				Fee	6-8-51	36492-346
344	E.J. Delaney et ux				Fee	5-18-51	36283-130
372	M.E. Blanchard				Fee	6-14-51	36535-150
373	E.J. Sanmann et ux				Fee	5-4-51	36218-298
A8224	See F1855-1						
64766-1	See F1855-1						
64766-2	"						
64767-1	See F1855-3						
64767-2	"						

INTERSTATE

ISSUE DATE: 5-10-73
 REDRAWN: 10-17-74

STATE OF CALIFORNIA
 BUSINESS & TRANSPORTATION AGENCY
 DEPARTMENT OF TRANSPORTATION
 (L.A. 26 E.)
R/W MAP
 NO. F1855-10
 07-L.A.-10-PM. 24.84

DATE: 10-17-73
 R/W P.E. SCHNEIDER
 SR FOLKINS

LEGEND: ACCESS DENIED EXCLUDES STREET AREA
 * AREA IN SQUARE FEET UNLESS OTHERWISE NOTED
 () PREVIOUS RECORD DATA FTE (FWY & TRANSPORT EASE)

F.M. 11691-1
 A11 OF A11