
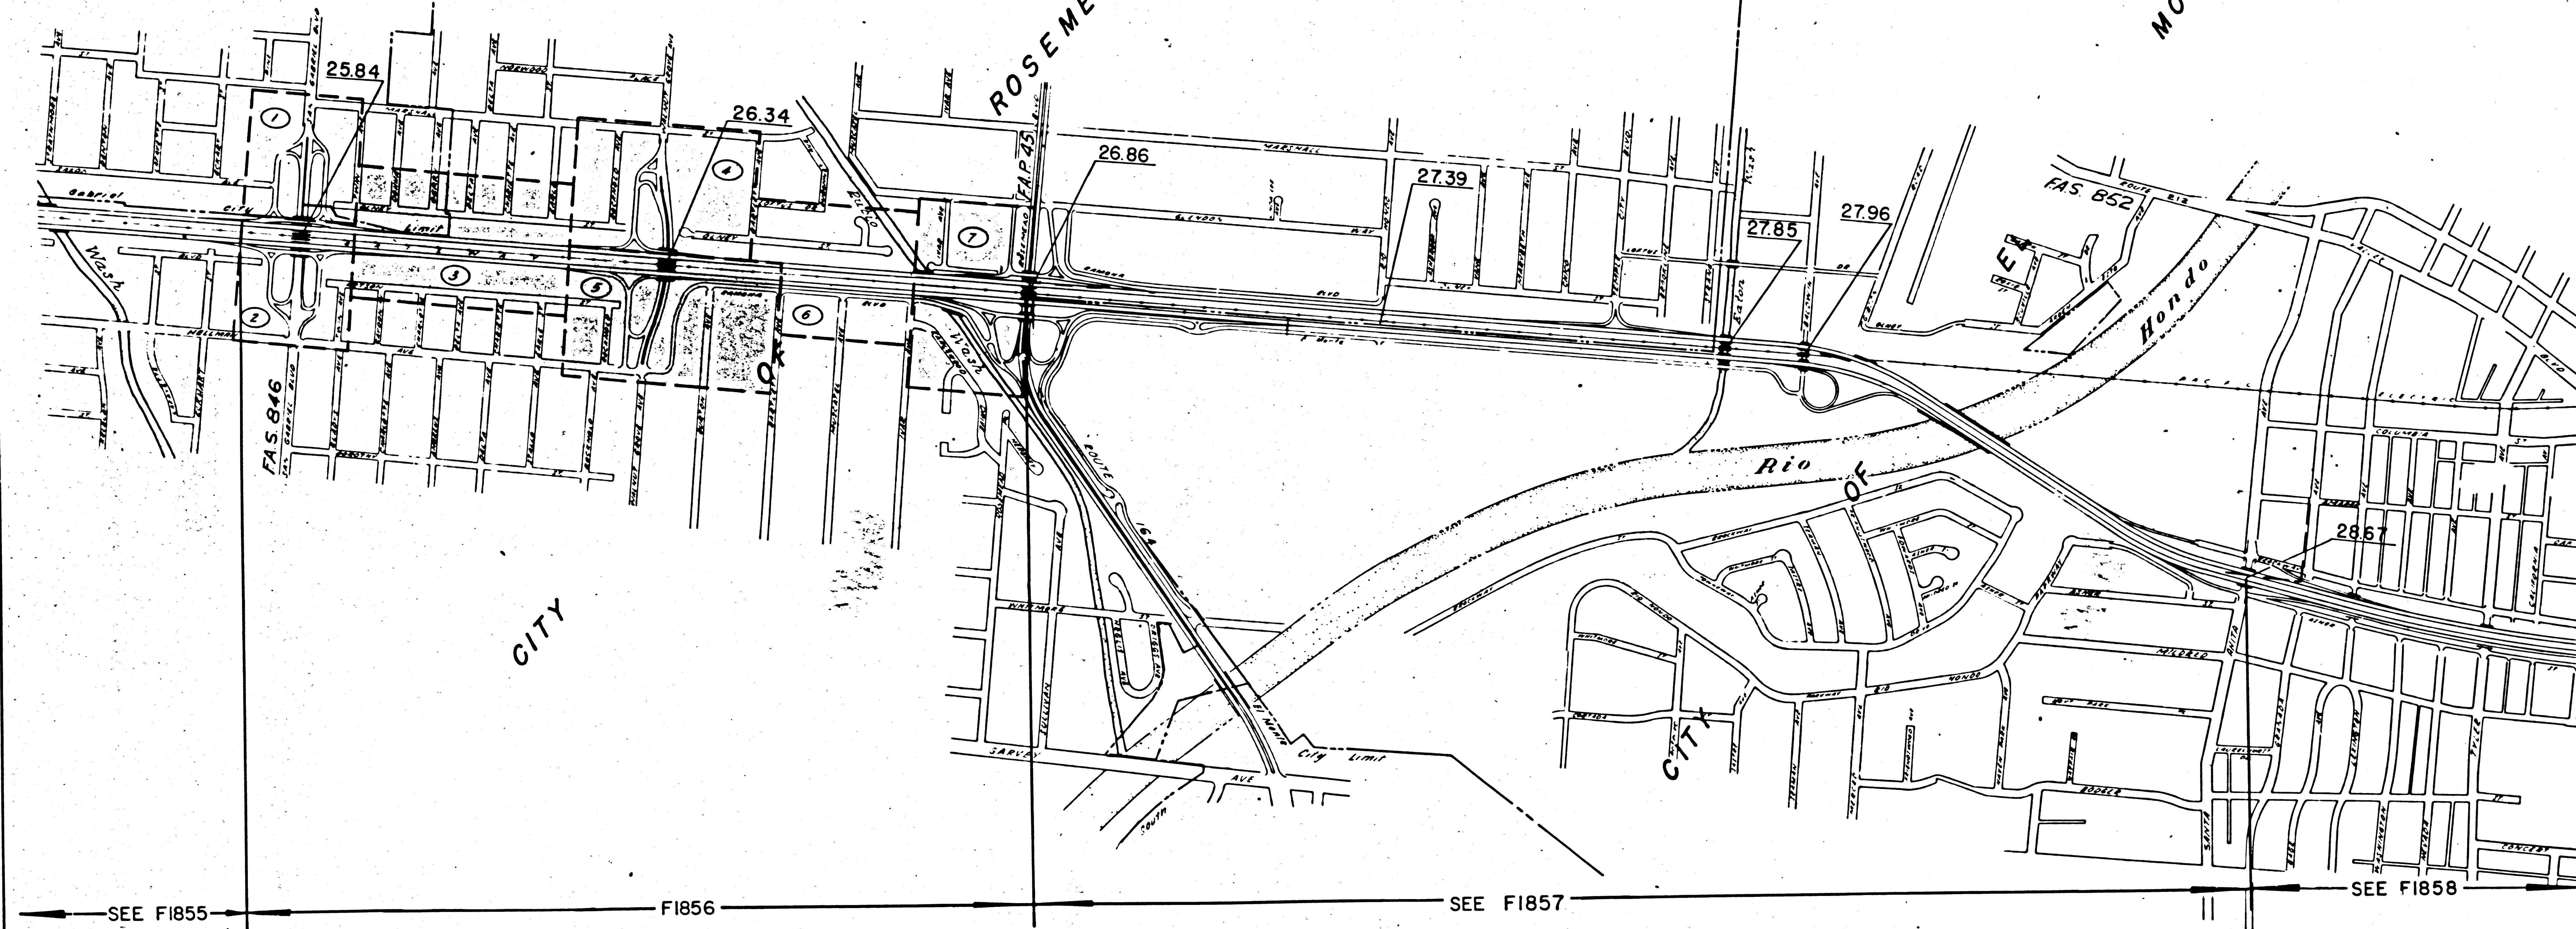


CITY OF
SAN GABRIEL

ROSEMEAD

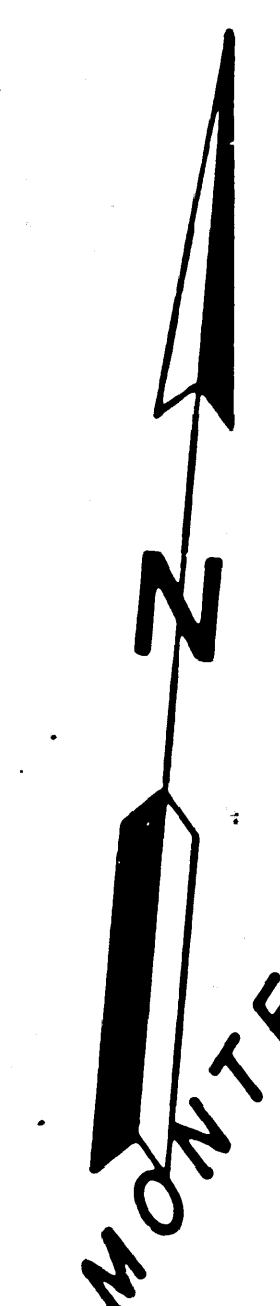

INTERSTATE

STATE OF CALIFORNIA TRANSPORTATION AGENCY
DEPARTMENT OF PUBLIC WORKS
DIVISION OF HIGHWAYS

07-LA-10-PM.25.8/26.8

R/W INDEX MAP

SCALE 600 0 600

F1856


DATE 5-10-74

F.M. 11691-2

A1 OF A8

FM 11691-2 (A1 of A3)

FOR CONTINUATION SEE F1855-6

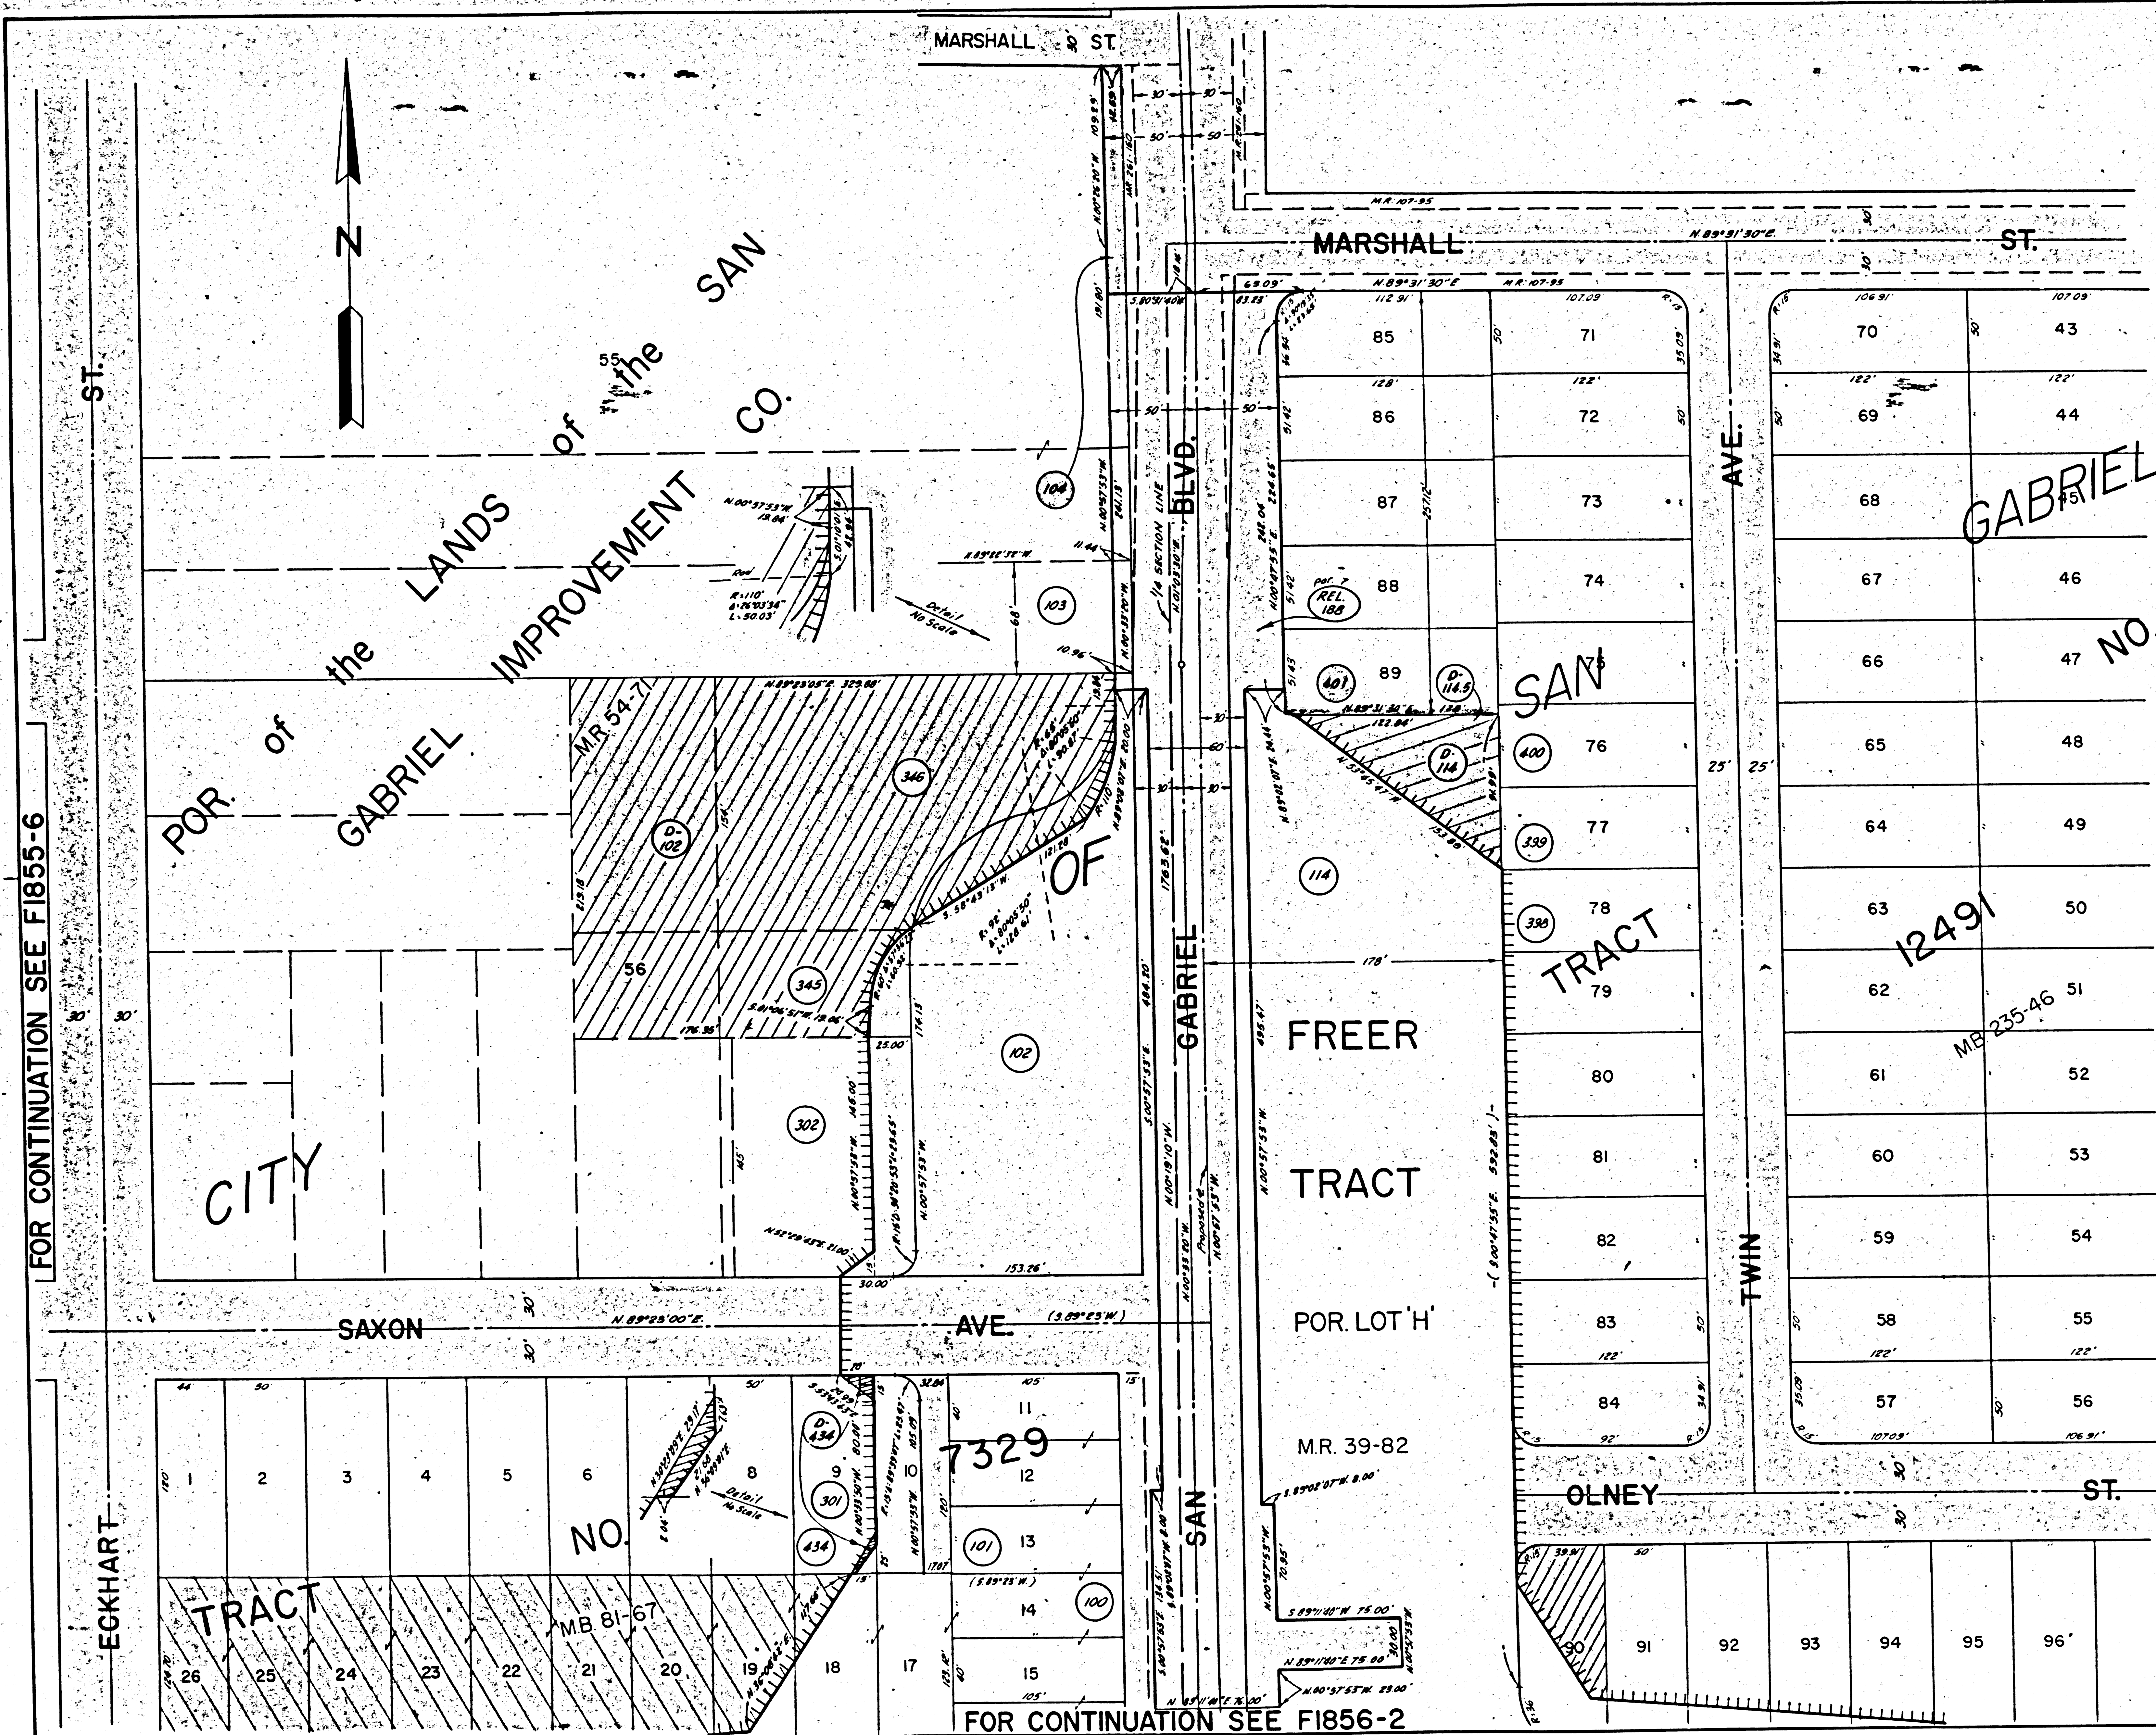

FOR CONTINUATION SEE F1856-2

STATE	FEDERAL PROJECT NO.	EFFECTIVE DATE	SHEET NO.	TOTAL SHEETS
CALIF.			7	
DISTRICT	R/W AGENT	FED. HWY. ADM.	DATE	

PARCEL NO.	GRANTOR OR GRANTEE	ACQ	EXCESS	TOTAL	INST	DATE	OR
100	MILLER				FEE	12-28-40	18001-189
101	SEPULVEDA				FEE	4-10-42	19223-294
102	QUINN				FEE	11-10-42	19681-188
103	ROM EXH ARH d LA				D.D.	1-18-57	53410-296
104	ESQUILLI				FEE	10-15-42	19564-391
105	BATZ				FEE	11-9-42	19617-320
106	COOPER				FEE	11-18-40	17081-372
107	ANDERSON				D.D.	12-20-57	54223-212
108	ANDERSON				D.D.	8-29-58	5182-341
109	COUNTY OF L.A.				REL	8-2-62	11287-852
110	SEPULVEDA				FEE	8-10-51	36268-348
111	DORSEY				FEE	6-8-51	36482-342
112	QUINN				FEE	7-17-51	36782-292
113	LENTS				FEE	10-18-51	37452-94
114	ADAMS				REL	3-28-52	38589-251
115	STEWART				REL	10-26-51	37511-104
116	CROWN				REL	3-5-52	38409-421
117	COONCE				REL	12-6-51	37770-248
118	SEPULVEDA				FEE	8-28-51	37094-386
119	DURAN				D.D.	9-12-57	55581-406

FOR CONTINUATION SEE F1856-3

INTERSTATE

ISSUE DATE

12-15-70	
12-22-70	
6-17-71	
5-10-73	


STATE OF CALIFORNIA
BUSINESS & TRANSPORTATION AGENCY
DEPARTMENT OF TRANSPORTATION
(L.A. 26 E)
R/W MAP
NO. F1856-1
07-L.A.-10-P.M.25.84
DATE 11-4-74
RW PE SCHNEIDER SR FOLKINS

LEGEND: ACCESS DENIED EXCLUDES STREET AREA
* AREA IN SQUARE FEET UNLESS OTHERWISE NOTED
() PREVIOUS RECORD DATA FTE (FWY & TRANSPORT EASE)

F.M. 11691-2

A2 OF A8

FM 11691-2 (A2 OF A8)

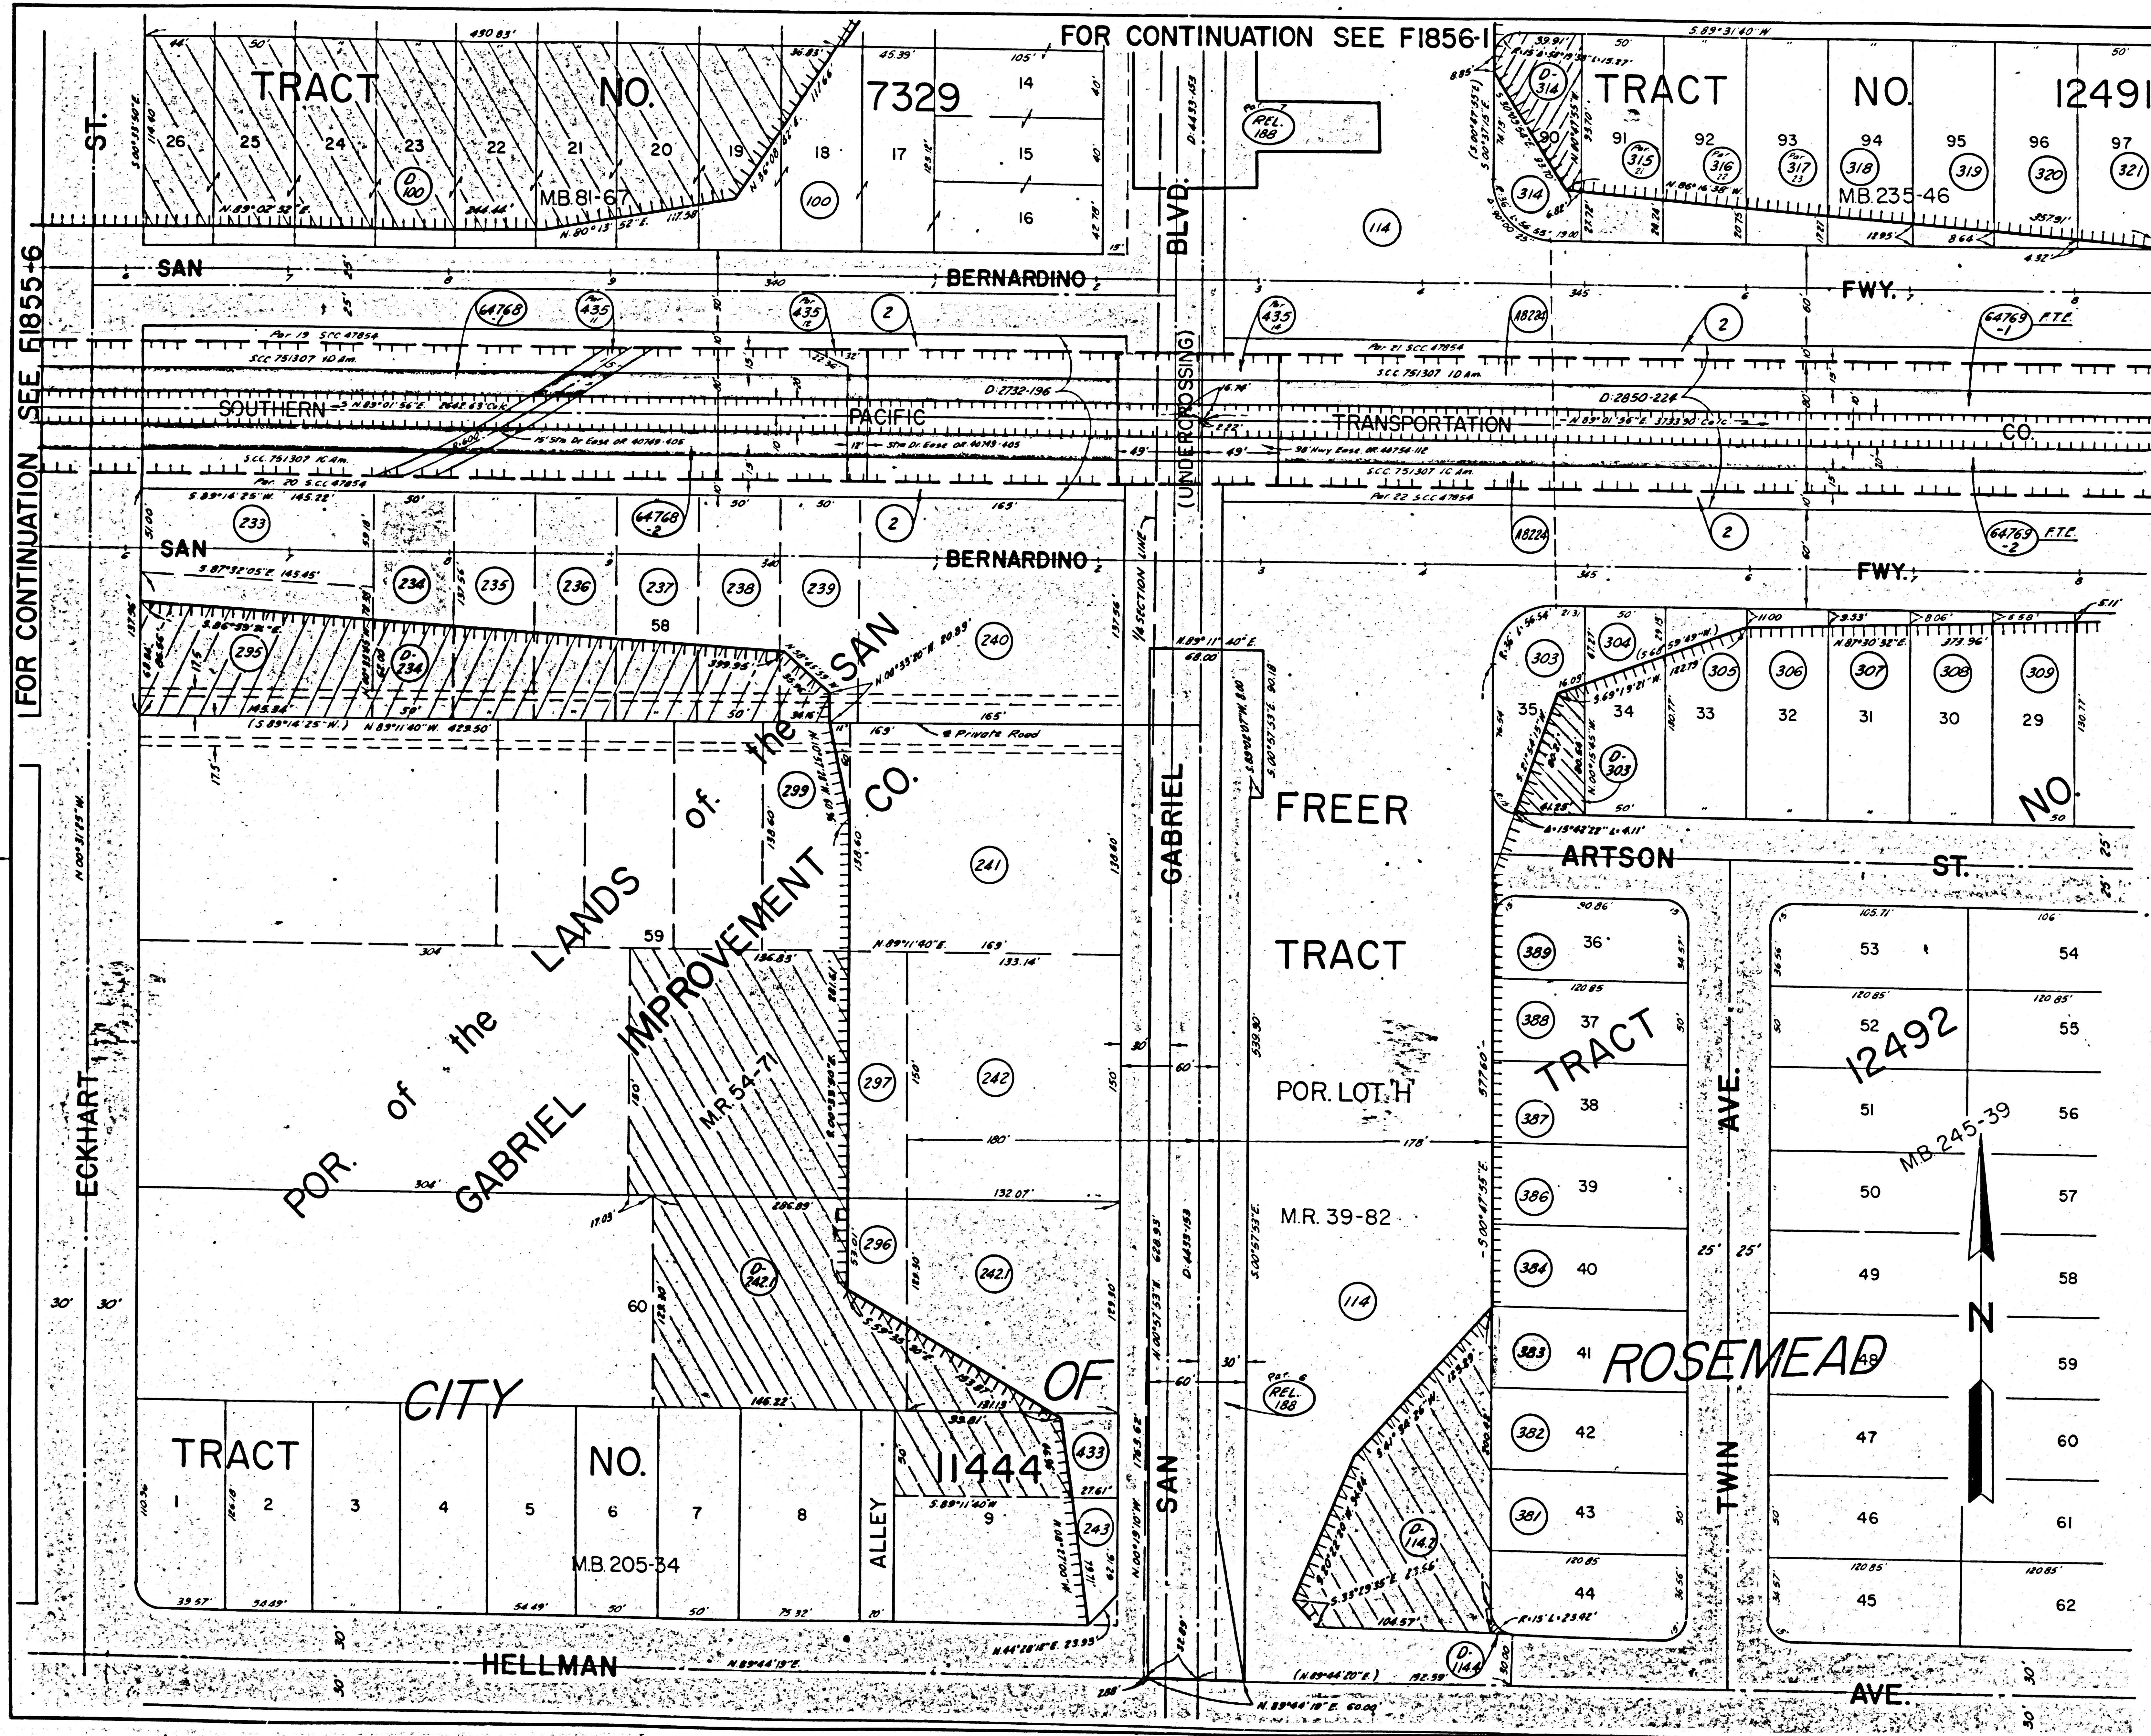

B.P.R. NO.
7

STATE
CALIF.

FEDERAL PROJECT NO.

EFFECTIVE DATE

SHEET NO.

TOTAL SHEETS

DISTRICT R.W. AGENT

FED. HWY. ADM.

DATE

PARCEL NO	GRANTOR OR GRANTEE	ACQ	EXCESS	TOTAL	INST	RECORDING DATA
2	PAC ELECT RMY CO				COND	1/15/42 1316-385
100	MILLER					SEE F1856-1
D100	CARDINAL HOMES CORP				DD	5-11-56 3161-253
114	COOPER					SEE F1856-1
D114	WEBB				DD	5-19-56 32342-275
D114.4	CARTER				DD	6-27-58 D140-375
R188	COUNTY OF L.A.					SEE F1856-1
233	COLBY				FEE	9-28-41 MI-2424
234	COLBY				FEE	2-13-43 NH-10039
D234	CHENEY				DD	7-18-56 31720-219
235	LOCICERO				FEE	6-22-51 RK-42212
236	COOK				FEE	10-27-42 JT-87369
237	PRICE				FEE	6-12-51 ZM-103241
238	HARRIS				FEE	1-29-43 NH-3926
239	MOORE				FEE	9-14-43 NT-13739
240	COLBY				FEE	12-10-47 TP-39242
241	PARKER				FEE	7-3-51 34676-187
242	HAMPTON				FEE	8-1-46 33529-179
242.1	MCCULLOUGH				DD	8-30-46 33672-87
D242.1	COFFEY				DD	8-20-56 32071-336
243	COFFEY				FEE	11-19-51 31074-68
245	DAHL				FEE	12-11-51 1AA-109419
246	MCCULLOUGH				FEE	3-25-51 36394-116
247	ANDERSON				FEE	12-5-51 37782-184
D249	DHONAU				FEE	1-9-52 1AC-109917
303	BISE				FEE	6-14-51 36533-277
D303	JONES				DD	12-16-54 3207-278
304	JONES				FEE	6-26-51 36621-330
305	STEENBERGEN				COND	5-12-52 38932-112
306	CRESSAN				FEE	10-4-51 37135-171
307	DAVIS				FEE	8-27-51 37023-204
308	WILLIAMSON				FEE	8-20-51 37035-18
309	MAYHEW				FEE	6-8-51 36401-223
314	DEY				FEE	10-9-51 37755-436
D314	GUIDA				DD	10-19-56 32337-379
315	STEENBERGEN				COND	5-12-52 38932-114
316	"				"	"
317	"				"	"
318	HILL				FEE	9-18-51 37231-54
319	LAMBERT				FEE	7-9-51 36678-101
320	GUTHRIE				FEE	7-2-51 36668-367
321	INSCHO				FEE	8-27-51 37023-186
321	GARDENIER				ACC. RTR.	1-7-52 37989-380
322	DEPT. VET. AFFAIRS				ACC. RTR.	10-25-51 37502-103
323	SUTHERLIN				ACC. RTR.	1-31-52 38166-83
324	ANDERSON				ACC. RTR.	12-6-51 37723-344
326	EVANS				ACC. RTR.	1-7-52 37989-374
327	DEPT. VET. AFFAIRS				ACC. RTR.	11-13-51 37617-146
328	RITTER				ACC. RTR.	5-16-52 38850-360
329	MORLING				ACC. RTR.	10-23-51 37402-132
433	REYNOLDS				FEE	6-11-51 ZM-105204
435	PAC ELECT RMY CO					SEE PARCEL
A2224	PAC ELECT RMY CO				COND	2-8-61 D118-13
64769-1	30 PAC TRANS CO	0.88 AC.	0	0.88 AC.		
64769-2	"	0.89 AC.	0	0.89 AC.		
64769-3	"	0.92 AC.	0	0.92 AC.	FTE	
64769-4	"	0.92 AC.	0	0.92 AC.	FTE	

INTERSTATE

ISSUE DATE

12-15-70
12-22-70
6-17-71
5-10-73

STATE OF CALIFORNIA
BUSINESS & TRANSPORTATION AGENCY
DEPARTMENT OF TRANSPORTATION
(L.A. 26 E)
R/W MAP
NO. F1856-2
07-L.A.-10-PM.25.84

500
0
500

RW PE SCHNEIDER


DATE 11-1-74
SR FOLKINS

LEGEND: ACCESS DENIED EXCLUDES STREET AREA
* AREA IN SQUARE FEET UNLESS OTHERWISE NOTED
() PREVIOUS RECORD DATA FTE (FWY & TRANSPORT EASE)

Map showing tracts 12491, 12435, 12492, and 12493, streets including Olney, Freer, Bernardino, Artson, and Rosemead, and various recording data tables.

F.M. 11691-2
A4 OF A8

FM 11691-2 (A4 OF A8)

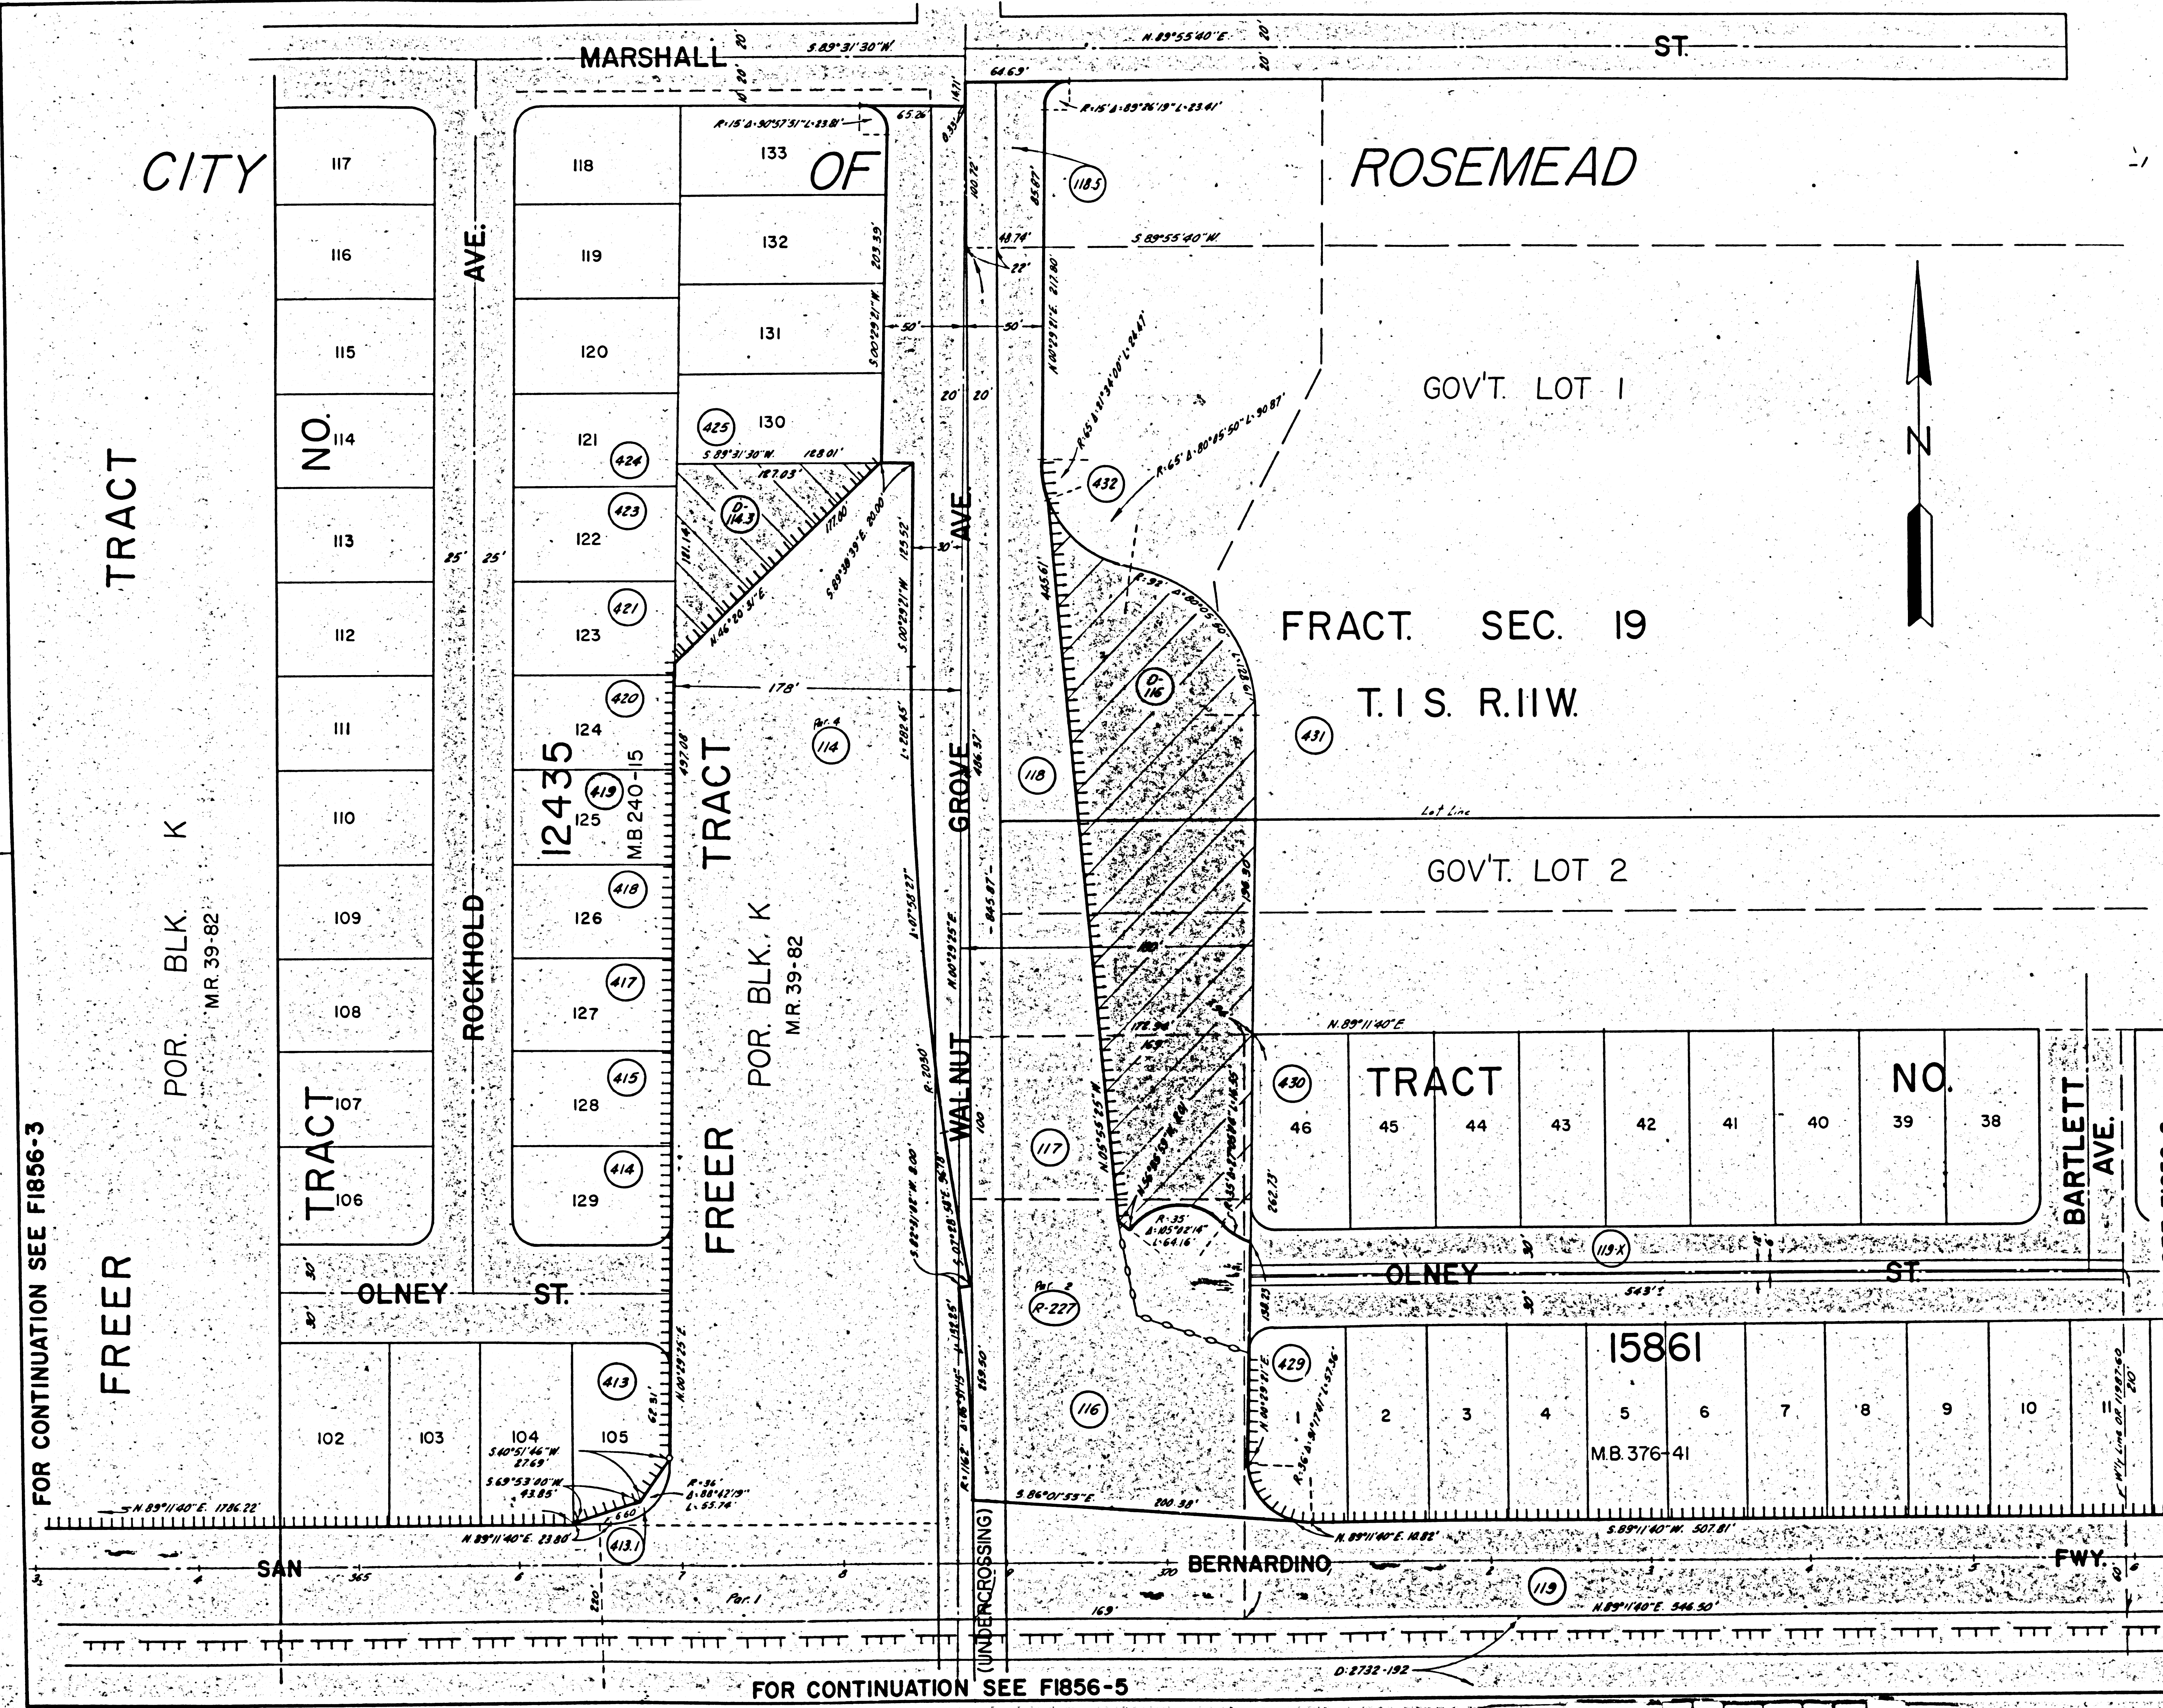

STATE	FEDERAL PROJECT NO.	EFFECTIVE DATE	SHEET NO.	TOTAL SHEETS
CALIF				

DISTRICT R/W AGENT FED. HWY. ADM. DATE

PARCEL NO	GRANTOR OR GRANTEE	ACQ	EXCESS	TOTAL	INST	RECORDING DATA DATE	OR
114	SEE F1856-1						
D114.3	HANSEN				D.D.	10-23-56	526-57-429
116	BALLINGER				FEE	3-15-42	19145-387
D116.3	ROSEMEAD SCH. DIST.				D.D.	2-9-56	50282-62
117	BARNARD				FEE	4-10-42	19301-7
118	ROSEMEAD SCH. DIST.				FEE	11-21-42	19625-276
118.5	SWANEY				FEE	3-26-42	10184-301
119	BROWN				FEE	6-1-42	19380-83
119X	BROWN				FEE	6-6-42	19378-145
R227	CITY OF ROSEMEAD				REL.	5-23-43	19170-561
413	PACK				REL.	8-31-51	37127-99
413.1	PACK				FEE	7-11-52	38234-317
414	DEPT. OF V.A.				REL.	2-28-51	37314-33
415	MATTHEWS				"	10-31-51	37548-388
417	JONES				"	8-10-51	37888-185
418	TRIMBLE				"	6-11-51	36504-186
419	DEPT. OF V.A.				"	7-30-51	36878-33
420	BRINKLEY				"	3-5-52	38408-391
421	MOYER				"	9-26-51	37289-261
423	GRAVES				"	6-18-51	36644-205
424	SKIPWITH				"	9-27-51	37501-377
425	HANSEN				"	7-30-51	36878-94
429	CHASTAIN				"	11-16-51	37648-259
430	WATSON				"	10-15-51	37502-139
431	ROSEMEAD SCH. DIST.				"	10-11-51	37406-500
432	HOPE UNION CHURCH				"	1-24-52	38114-208

FOR CONTINUATION SEE F1856-6

ISSUE DATE	STATE OF CALIFORNIA
REDRAWN 3-3-75	BUSINESS & TRANSPORTATION AGENCY
	DEPARTMENT OF TRANSPORTATION
	(L.A. 26 E)
	R/W MAP
	NO. F1856-4
	07-LA-10-PM.26.44
	DATE 12-21-70
	SR. FOLKINS

LEGEND: ACCESS DENIED - EXCLUDES STREET AREA
 * AREA IN SQUARE FEET UNLESS OTHERWISE NOTED
 () PREVIOUS RECORD DATA


FOR CONTINUATION SEE F1856-3

FOR CONTINUATION SEE F1856-6

FOR CONTINUATION SEE F1856-5

F.M. 11691-2
 A5 OF A8

FM 11691-2 (A5 OF A8)

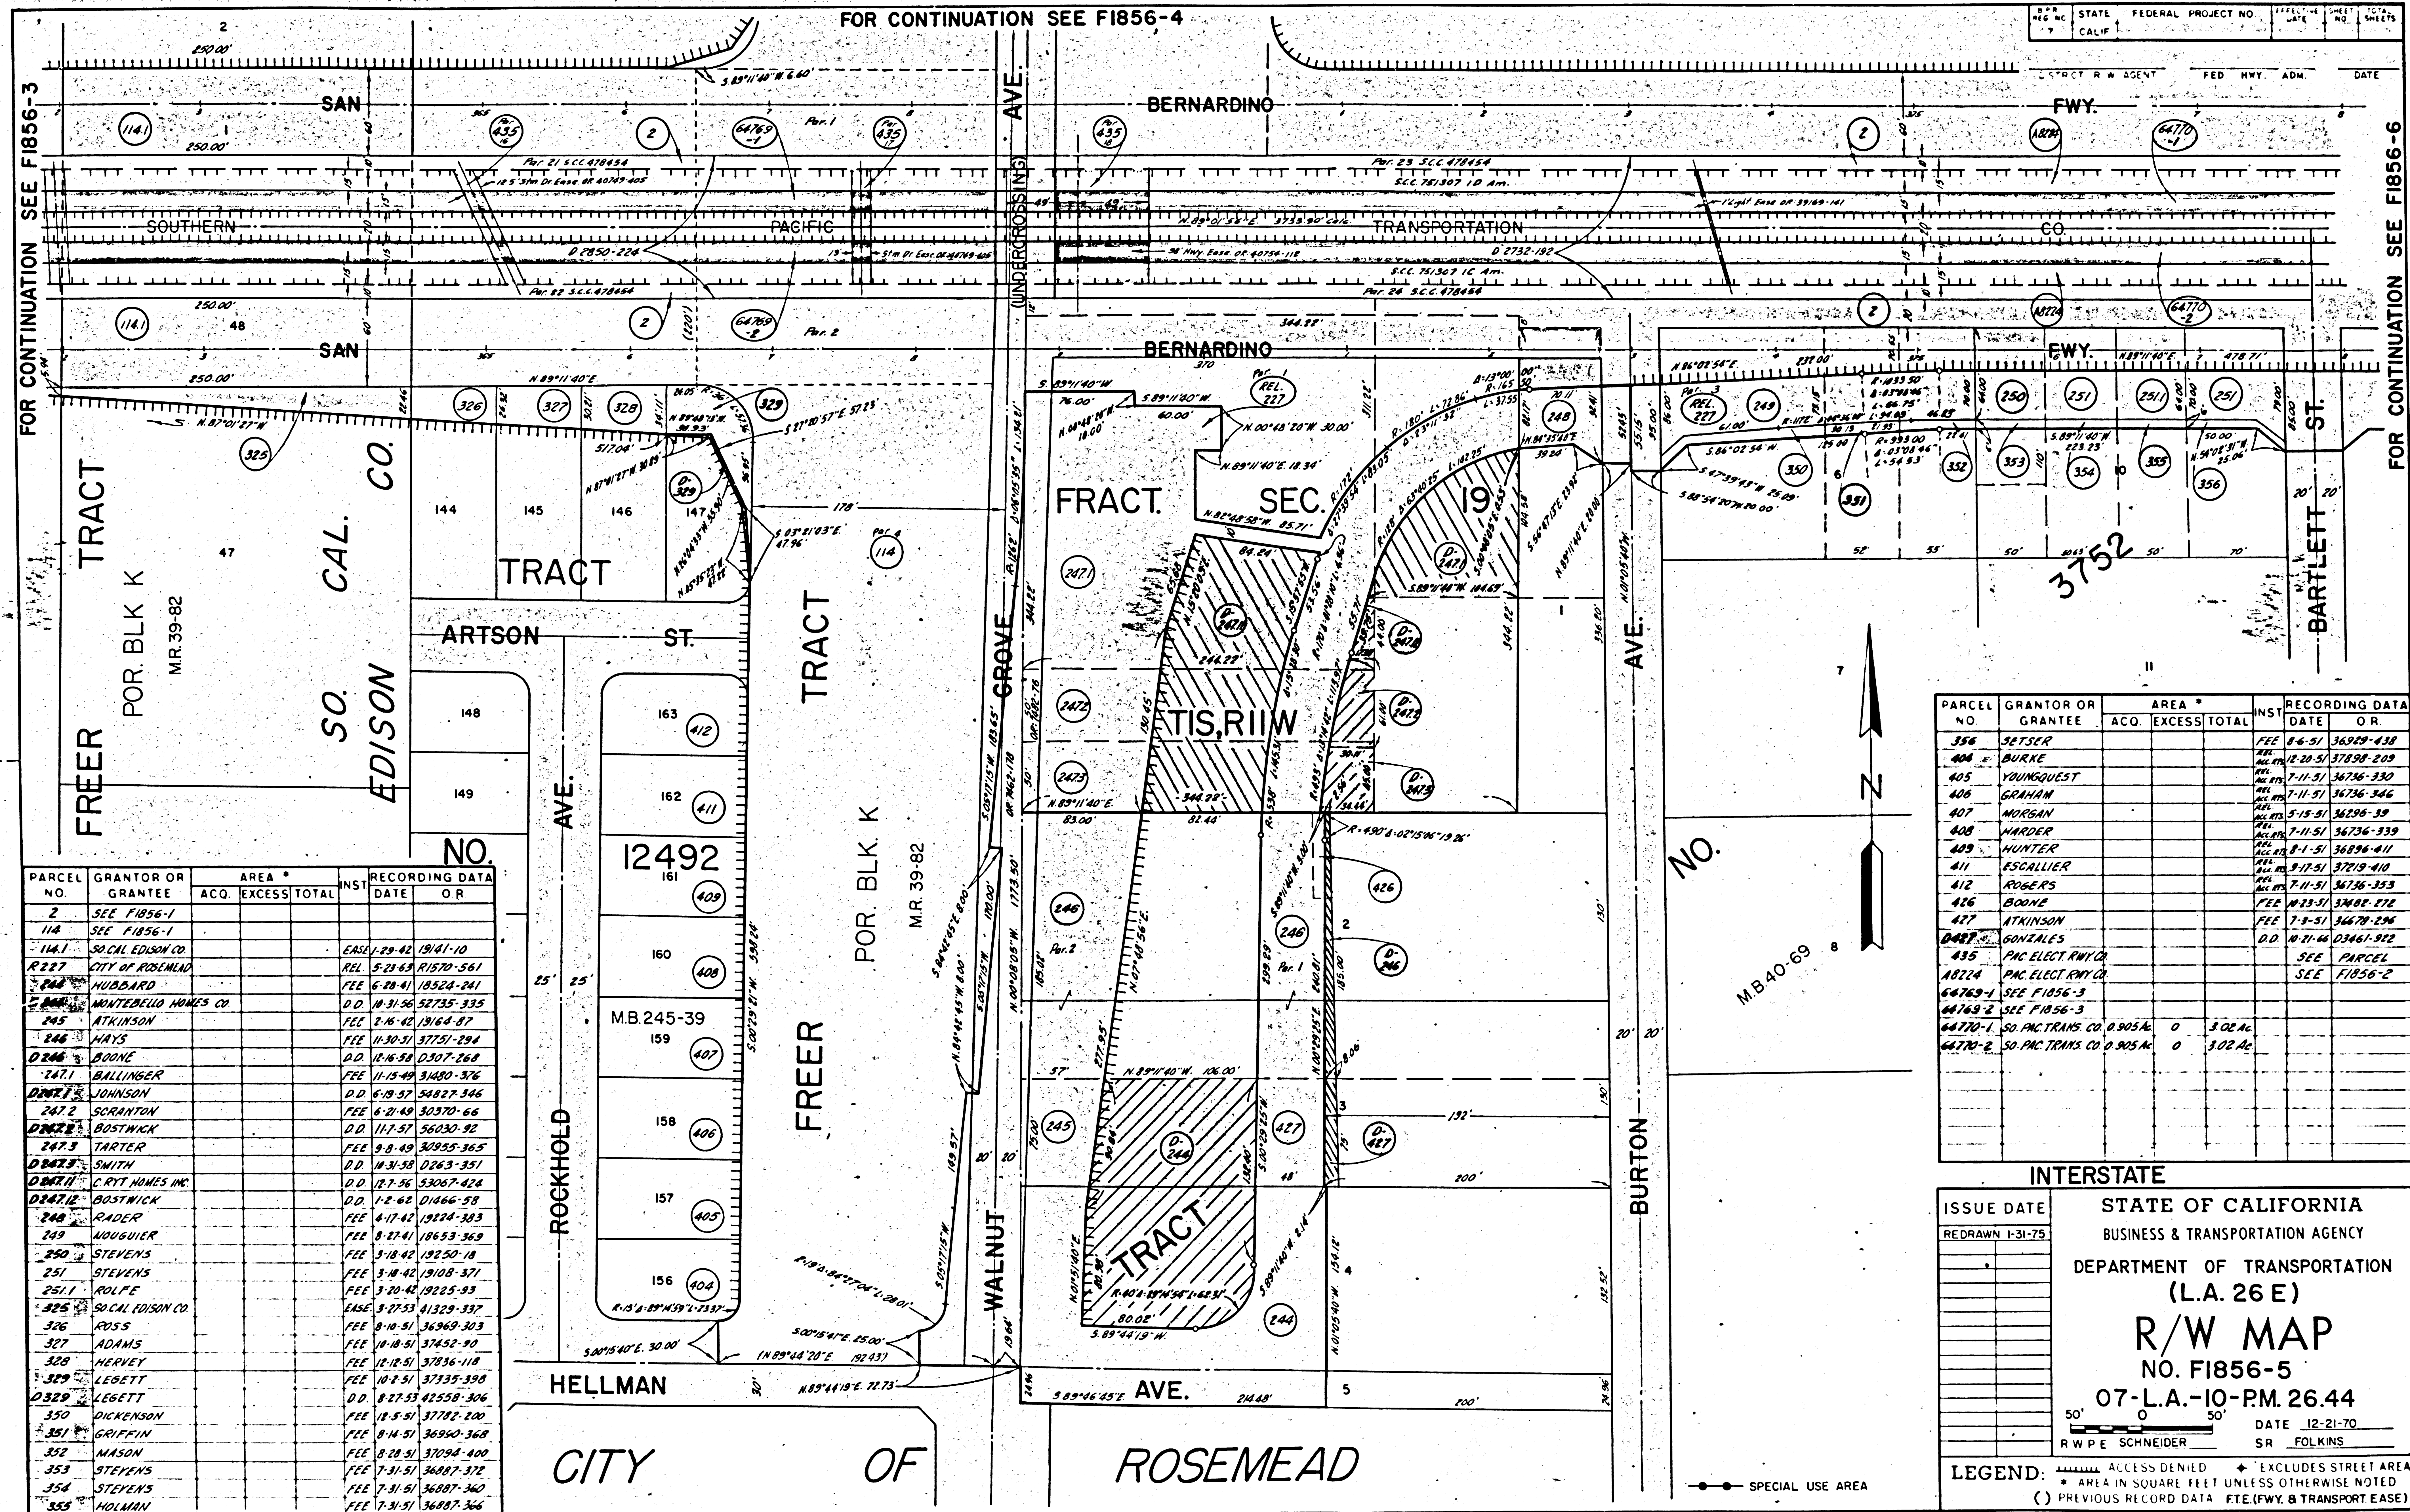

PARCEL NO.	GRANTOR OR GRANTEE	AREA *		INST.	RECORDING DATA	
		ACQ.	EXCESS TOTAL		DATE	OR
356	SETZER			FEE	8-6-51	36929-439
404	BURKE			REL	12-20-51	37898-249
405	YOUNGQUEST			REL	7-11-51	36736-330
406	GRAHAM			REL	7-11-51	36736-346
407	MORGAN			REL	5-15-51	36296-39
408	WARDER			REL	7-11-51	36736-339
409	HUNTER			REL	8-1-51	36896-411
411	ESCALLIER			REL	9-17-51	37219-410
412	ROGERS			REL	7-11-51	36736-333
416	BOONE			FEE	10-23-51	37882-272
427	ATKINSON			FEE	7-8-51	36678-286
448	GONZALES			D.D.	10-21-46	34461-922
435	PAC. ELECT. R/W CO.				SEE	PARCEL
4824	PAC. ELECT. R/W CO.				SEE	F1856-2
64769-1	SEE F1856-3					
64769-2	SEE F1856-3					
64770-1	SD. PAC. TRANS. CO. 0.9054	0	3.02 AC.			
64770-2	SD. PAC. TRANS. CO. 0.9054	0	3.02 AC.			

INTERSTATE

ISSUE DATE
REDRAWN 1-31-75

STATE OF CALIFORNIA
BUSINESS & TRANSPORTATION AGENCY
DEPARTMENT OF TRANSPORTATION
(L.A. 26 E)
R/W MAP
NO. F1856-5
07-L.A.-10-P.M. 26.44

50' 0 50'
RW PE SCHNEIDER SR FOLKINS

DATE 12-21-70

LEGEND: ACCESS DENIED * EXCLUDES STREET AREA
* AREA IN SQUARE FEET UNLESS OTHERWISE NOTED
() PREVIOUS RECORD DATA FTE. (FWY. & TRANSPORT EASE)

FM 11691-2

A6 OF A8

FM 11691-2 (A6 OF A8)

PARCEL NO.	GRANTOR OR GRANTEE	ACQ.	EXCESS	TOTAL	INS.	RECORDING DATA
2	SEE F1856-2					
5	HUNTINGTON LAND & IMPROV. CO.				FEE	11-3-39 16970-269
120	GOOD				FEE	4-10-42 19242-179
R227	SEE F1856-4					
252	MUIR				FEE	9-18-51 37197-388
253	WILLIAMS				FEE	7-10-51 36724-279
D253	DE SALLIERS				D.D.	12-13-55 49780-380
254	DE SALLIERS				FEE	2-6-48 16400-258
255	RYAN				FEE	7-5-51 36690-412
357	HORTA				FEE	12-4-51 37770-282
358	GOALBY				FEE	9-12-51 37187-378
359	SHIPP				FEE	10-18-51 37452-96
360	GRANT				FEE	12-10-51 37814-415
369	PREBBLE				FEE	10-23-51 37482-288
435	PAC. ELECT. RY. CO.				SEE	PARCEL
A8224	SEE F1856-2					
64770-1	SEE F1856-5					
64770-2	SEE F1856-5					

273	RAWLEY				FEE	1-31-51 36887-390
363	SADLER				FEE	12-4-51 37807-370
364	AGUILAR				FEE	11-9-51 37650-224
365	SALLIERS				FEE	7-31-51 36887-356

ISSUE DATE

REDRAWN 1-23-75

INTERSTATE

STATE OF CALIFORNIA

BUSINESS & TRANSPORTATION AGENCY

DEPARTMENT OF TRANSPORTATION

(L.A. 26 E)

R/W MAP

NO. F1856-6

07-L.A.-10-PM. 26.60


DATE 1-4-71

RWPE SCHNEIDER

SR FOLKINS

LEGEND: ACCESS DENIED + EXCLUDES STREET AREA
 * AREA IN SQUARE FEET UNLESS OTHERWISE NOTED
 () PREVIOUS RECORD DATA F.T.E. (FWY. & TRANSPORT. EASE.)


FM 11691-2 (A7 OF A8)

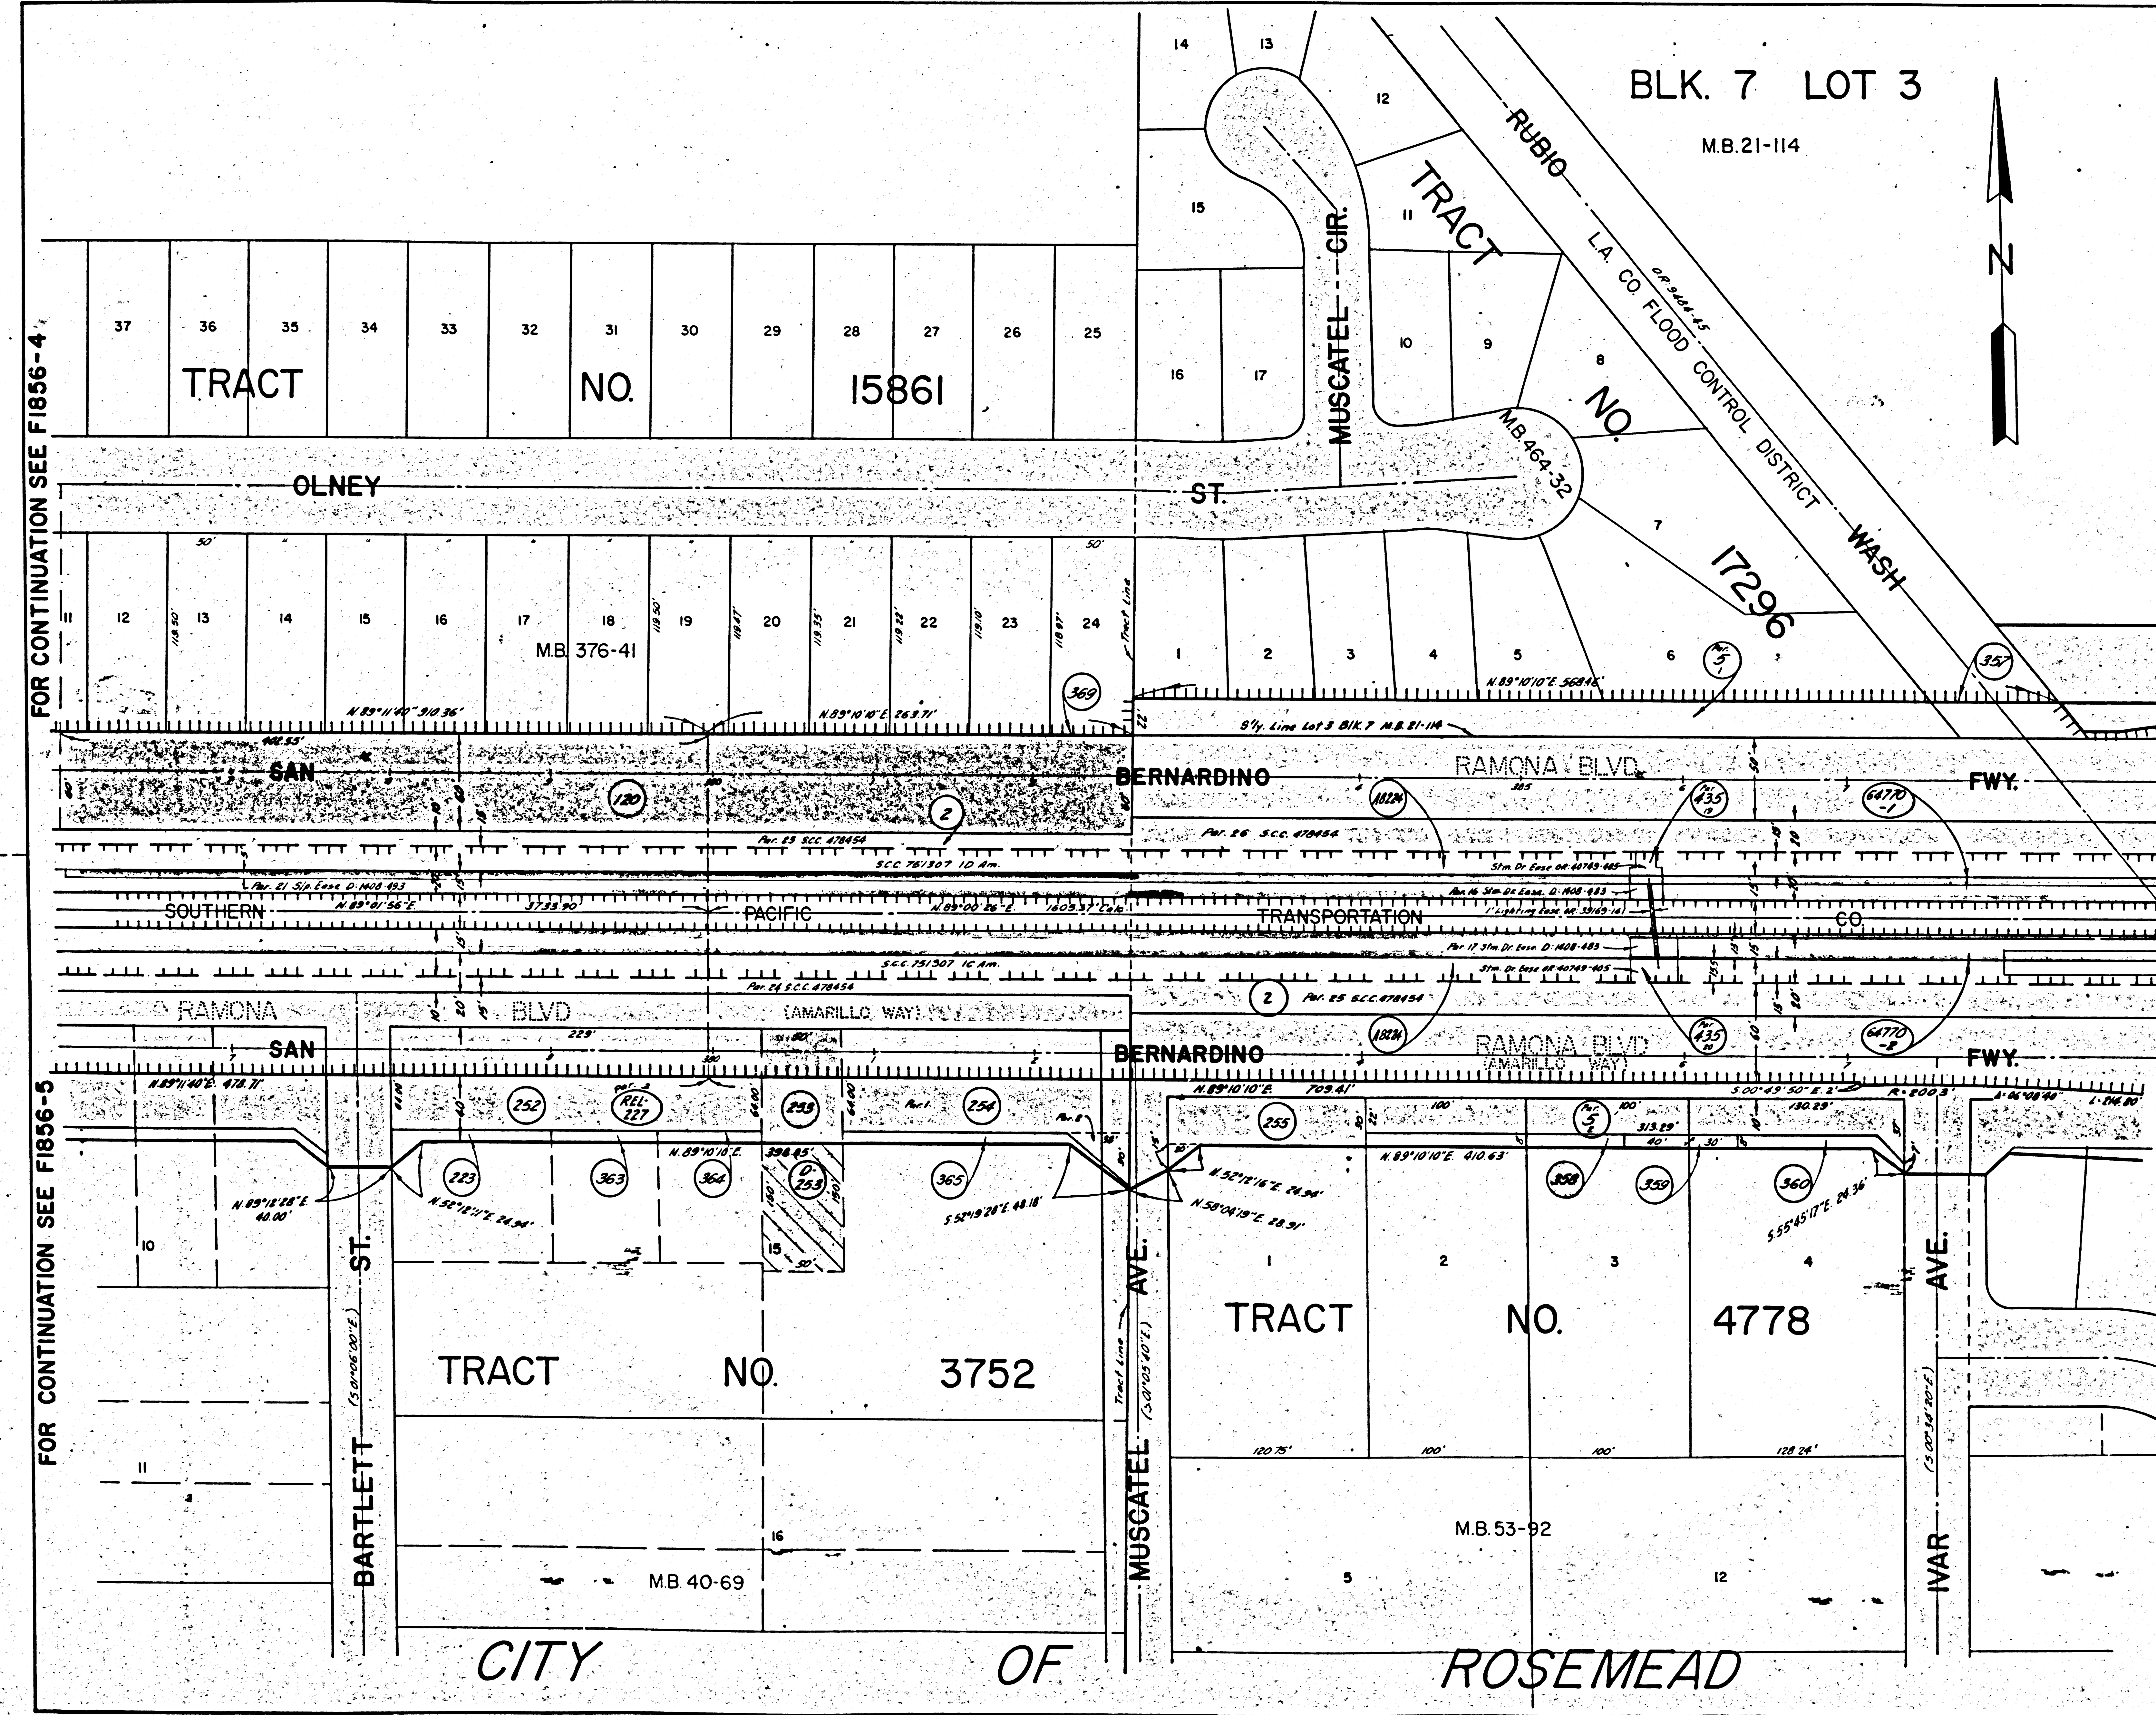

FOR CONTINUATION SEE F1856-4

FOR CONTINUATION SEE F1856-5

FOR CONTINUATION SEE F1856-7

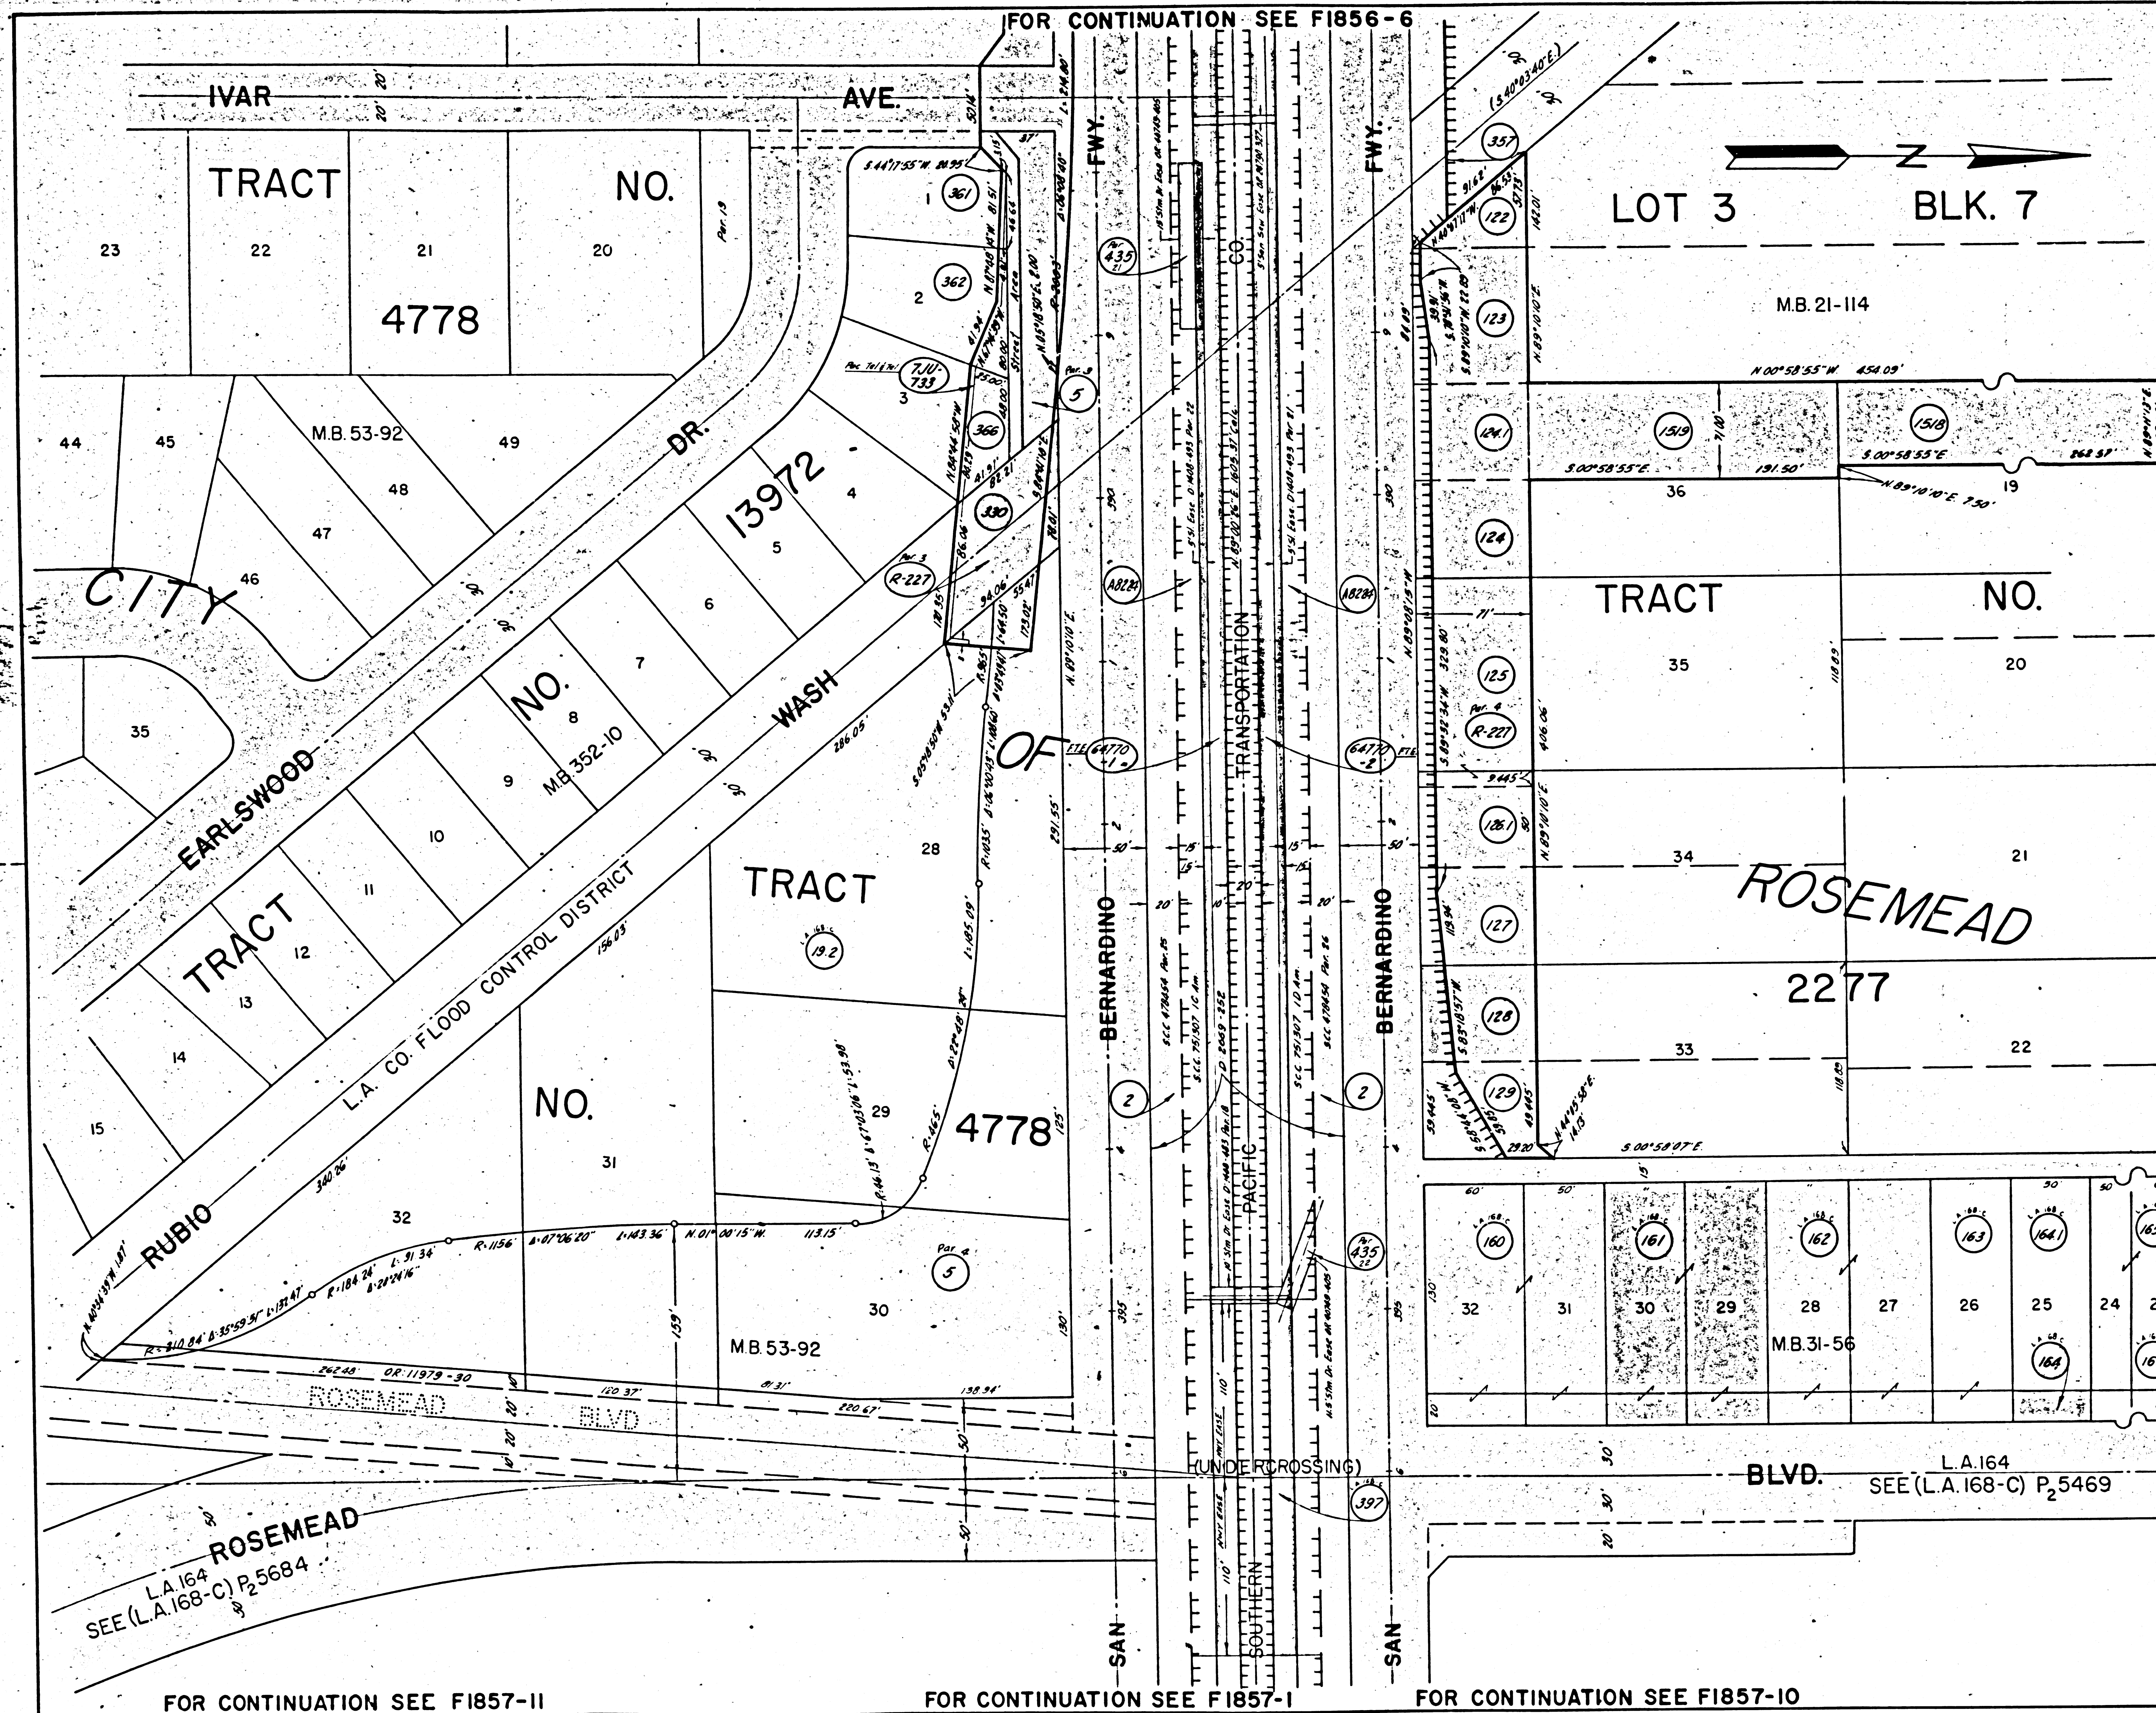

PARCEL NO.	GRANTOR OR GRANTEE	AREA * ACQ EXCESS TOTAL	INST.	RECORDING DATA DATE OR
2	SEE F1856-2			
5	SEE F1856-6			
132	HUNT LAND & IMPR CO		FEE	8-22-49 30832-7
122	SCHULTZ		FEE	12-27-49 31816-130
123	REYNOLDS		FEE	12-22-49 31797-268
124	FIDLER		FEE	12-30-49 31853-182
124.1	FIDLER		FEE	12-27-49 31816-139
125	HURST		FEE	12-27-49 31816-94
126.1	VICK		FEE	1-4-50 31878-367
127	PARDUS		FEE	12-30-49 31853-186
128	MEGULPIN		FEE	12-27-49 31816-133
129	MC ADAMS		FEE	1-17-50 31928-92
130	WATERS		FEE	6-18-42 19372-229
131	DUNN		FEE	5-1-40 17441-135
132	BANK OF AMERICA		FEE	1-30-30 16361-151
133	FRITSCH		FEE	6-18-30 17638-144
134	APPLGATE		FEE	6-18-30 15833-158
134.1	APPLGATE		FEE	8-30-30 16023-110
135	BUECHLE		FEE	6-1-38 15073-13
135.1	BUECHLE		FEE	2-1-39 16347-268
135.2	SEE F1856-4			
136	HUNT LAND & IMPR CO		FEE	11-10-51 37398-304
137	MORTA		FEE	12-4-51 37770-188
138	DEPT OF V.A.		FEE	11-14-51 37625-366
139	NEAL		FEE	10-2-51 37335-434
140	DEPT OF V.A.		FEE	10-5-51 37365-212
141	PAC ELECT RMT CO		LEASE	5-19-51 35833-193
142	PAC ELECT RMT CO		SEE PARCEL	
143	NANCE		FEE	7-21-53 48448-140
144	FIDLER		FEE	4-15-55 48078-420
145	SEE F1856-2			
146	SEE F1856-5			
147	SEE F1856-5			

INTERSTATE

ISSUE DATE
REDRAWN 2-28-75

STATE OF CALIFORNIA
BUSINESS & TRANSPORTATION AGENCY
DEPARTMENT OF TRANSPORTATION
(L.A. 26 E)
R/W MAP
NO. F1856-7
07-L.A.-10-P.M. 26.73

DATE 12-31-70
RW PE SCHNEIDER SR FOLKINS

LEGEND:
ACCESS DENIED
AREA IN SQUARE FEET UNLESS OTHERWISE NOTED
PREVIOUS RECORD DATA FTE (FWY & TRANSPORT EASE)

FM 11691-2
A 8 OF A 8

FM 11691-2 (A8 OF A8)