


# MAP OF DEVIL'S GATE DAM RESERVOIR.

SHOWING  
CONTROL LINES, HIGHWAYS, AND PROPERTY  
OWNERS.

LOS ANGELES FLOOD CONTROL DISTRICT  
J.W. REAGAN, CHIEF ENGINEER.

Scale  
1 inch = 100 feet

Bore of Bearings is the South Line of  
Lot 1, Tract 3127 M.B. 62.

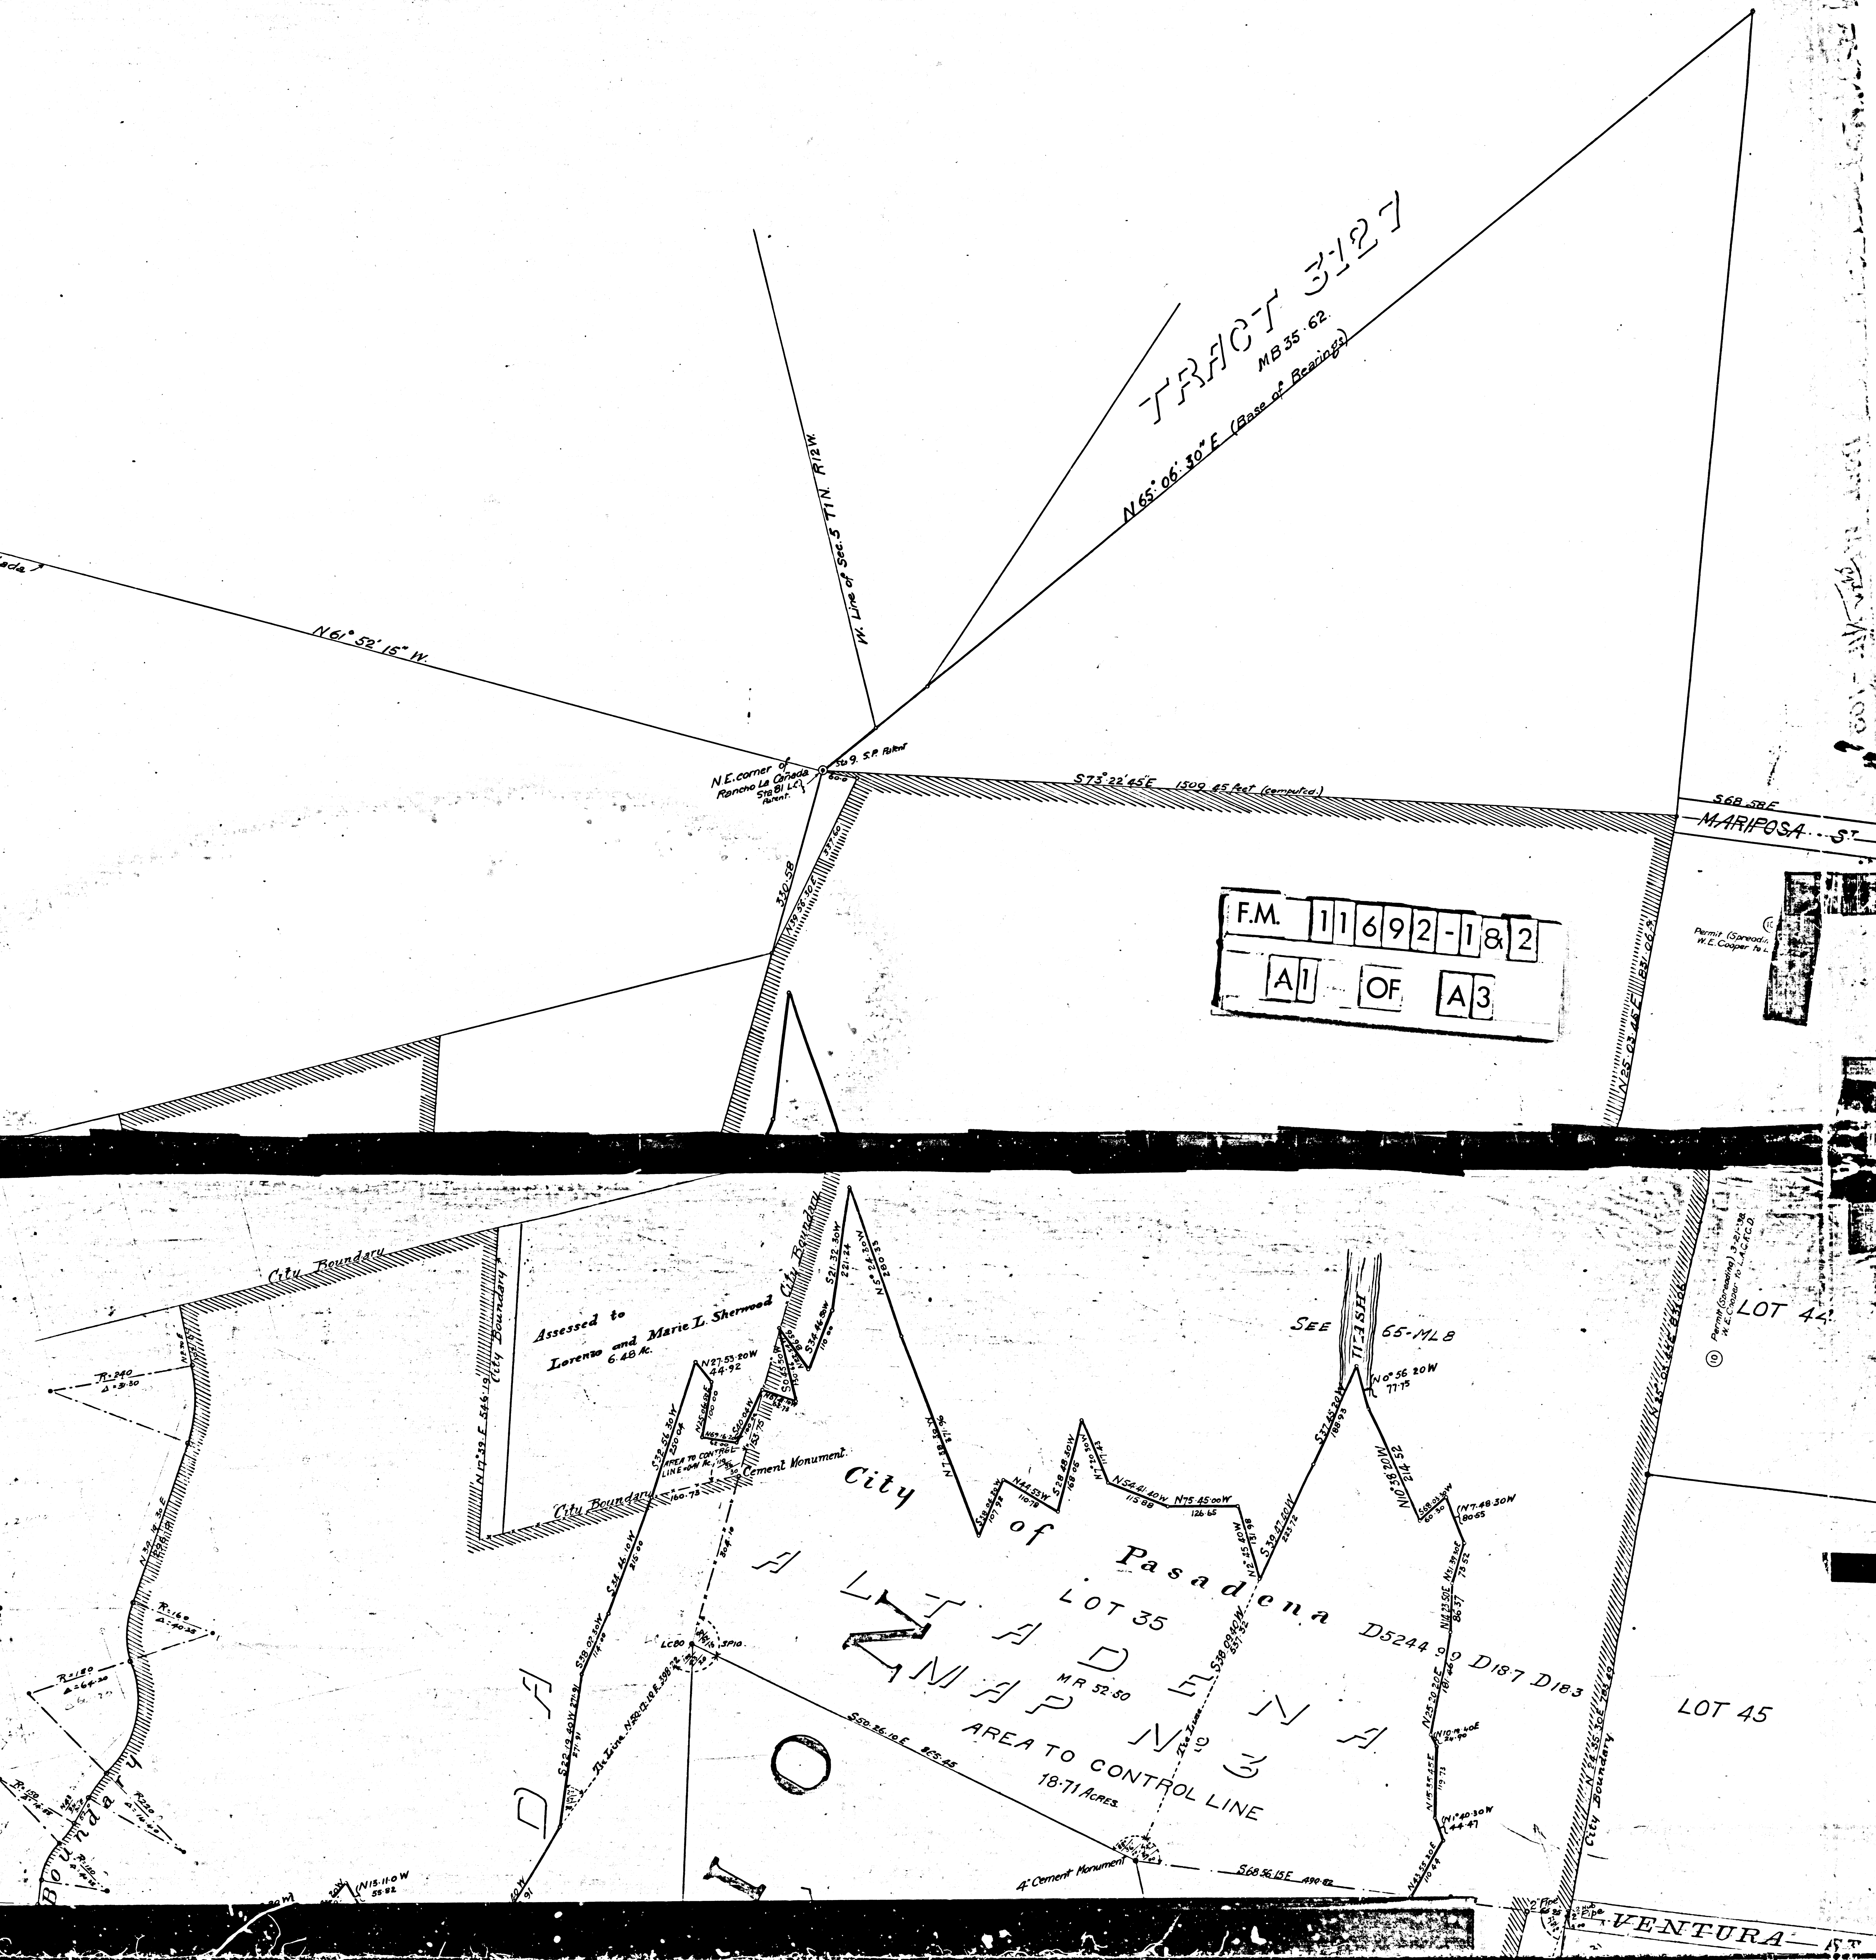



## DEVIL'S GATE DAM RESERVOIR.

— SHOWING —  
CONTROL LINES, HIGHWAYS, AND PROPERTY  
— OWNERS. —

LOS ANGELES FLOOD CONTROL DISTRICT  
J.W. REAGAN, CHIEF ENGINEER.

—Scale—  
1 inch = 100 feet


Base of Bearings is the South Line of  
Lot 1. Tract 3127 M.B. 35 62.

August 1919 Date \_\_\_\_\_  
Field Work by \_\_\_\_\_  
Office Work by Douglas Tuck  
Checked by \_\_\_\_\_  
Approved \_\_\_\_\_  
Office Engineer


EASEMENTS granted to the Flood Control District comprise all lands enclosed within hatched lines. *EXHIBIT* see D6864.24, and D6924.31.

F.M. 11 6 9 2 - 1 8 2

A 2 OF A 3

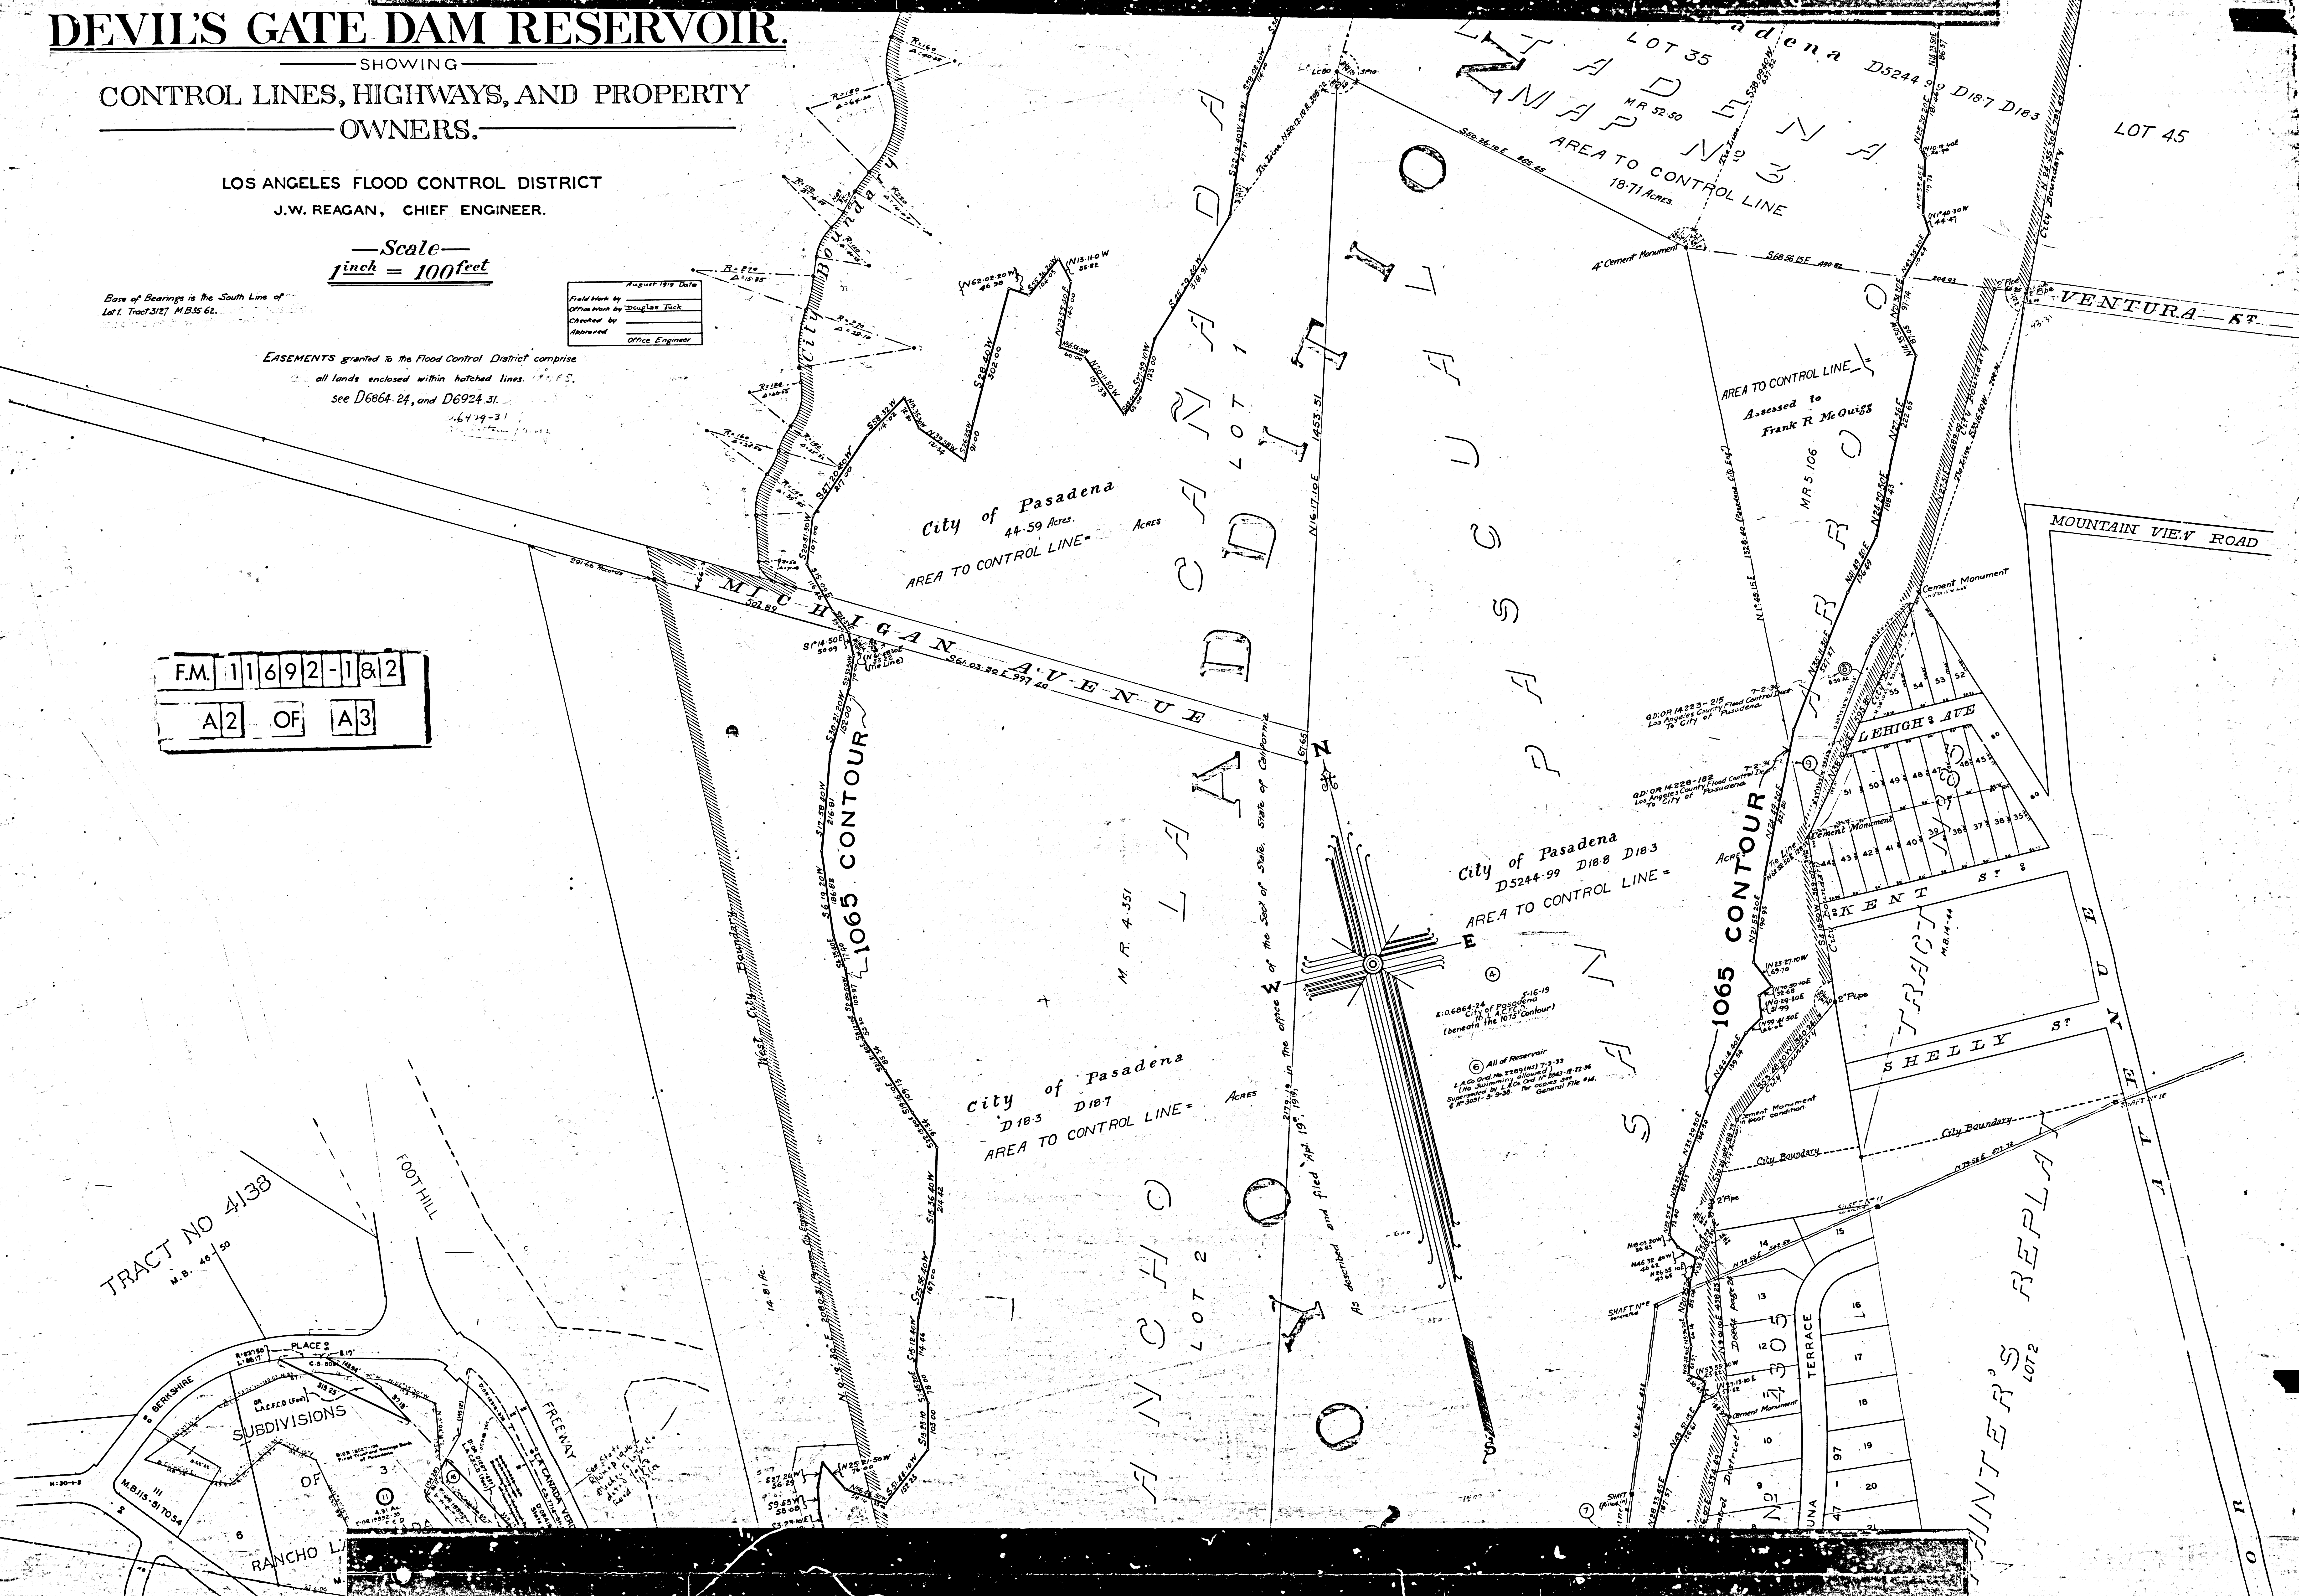



 

F.M. 11692-182  
A3 OF A3

See also...  
...  
...