


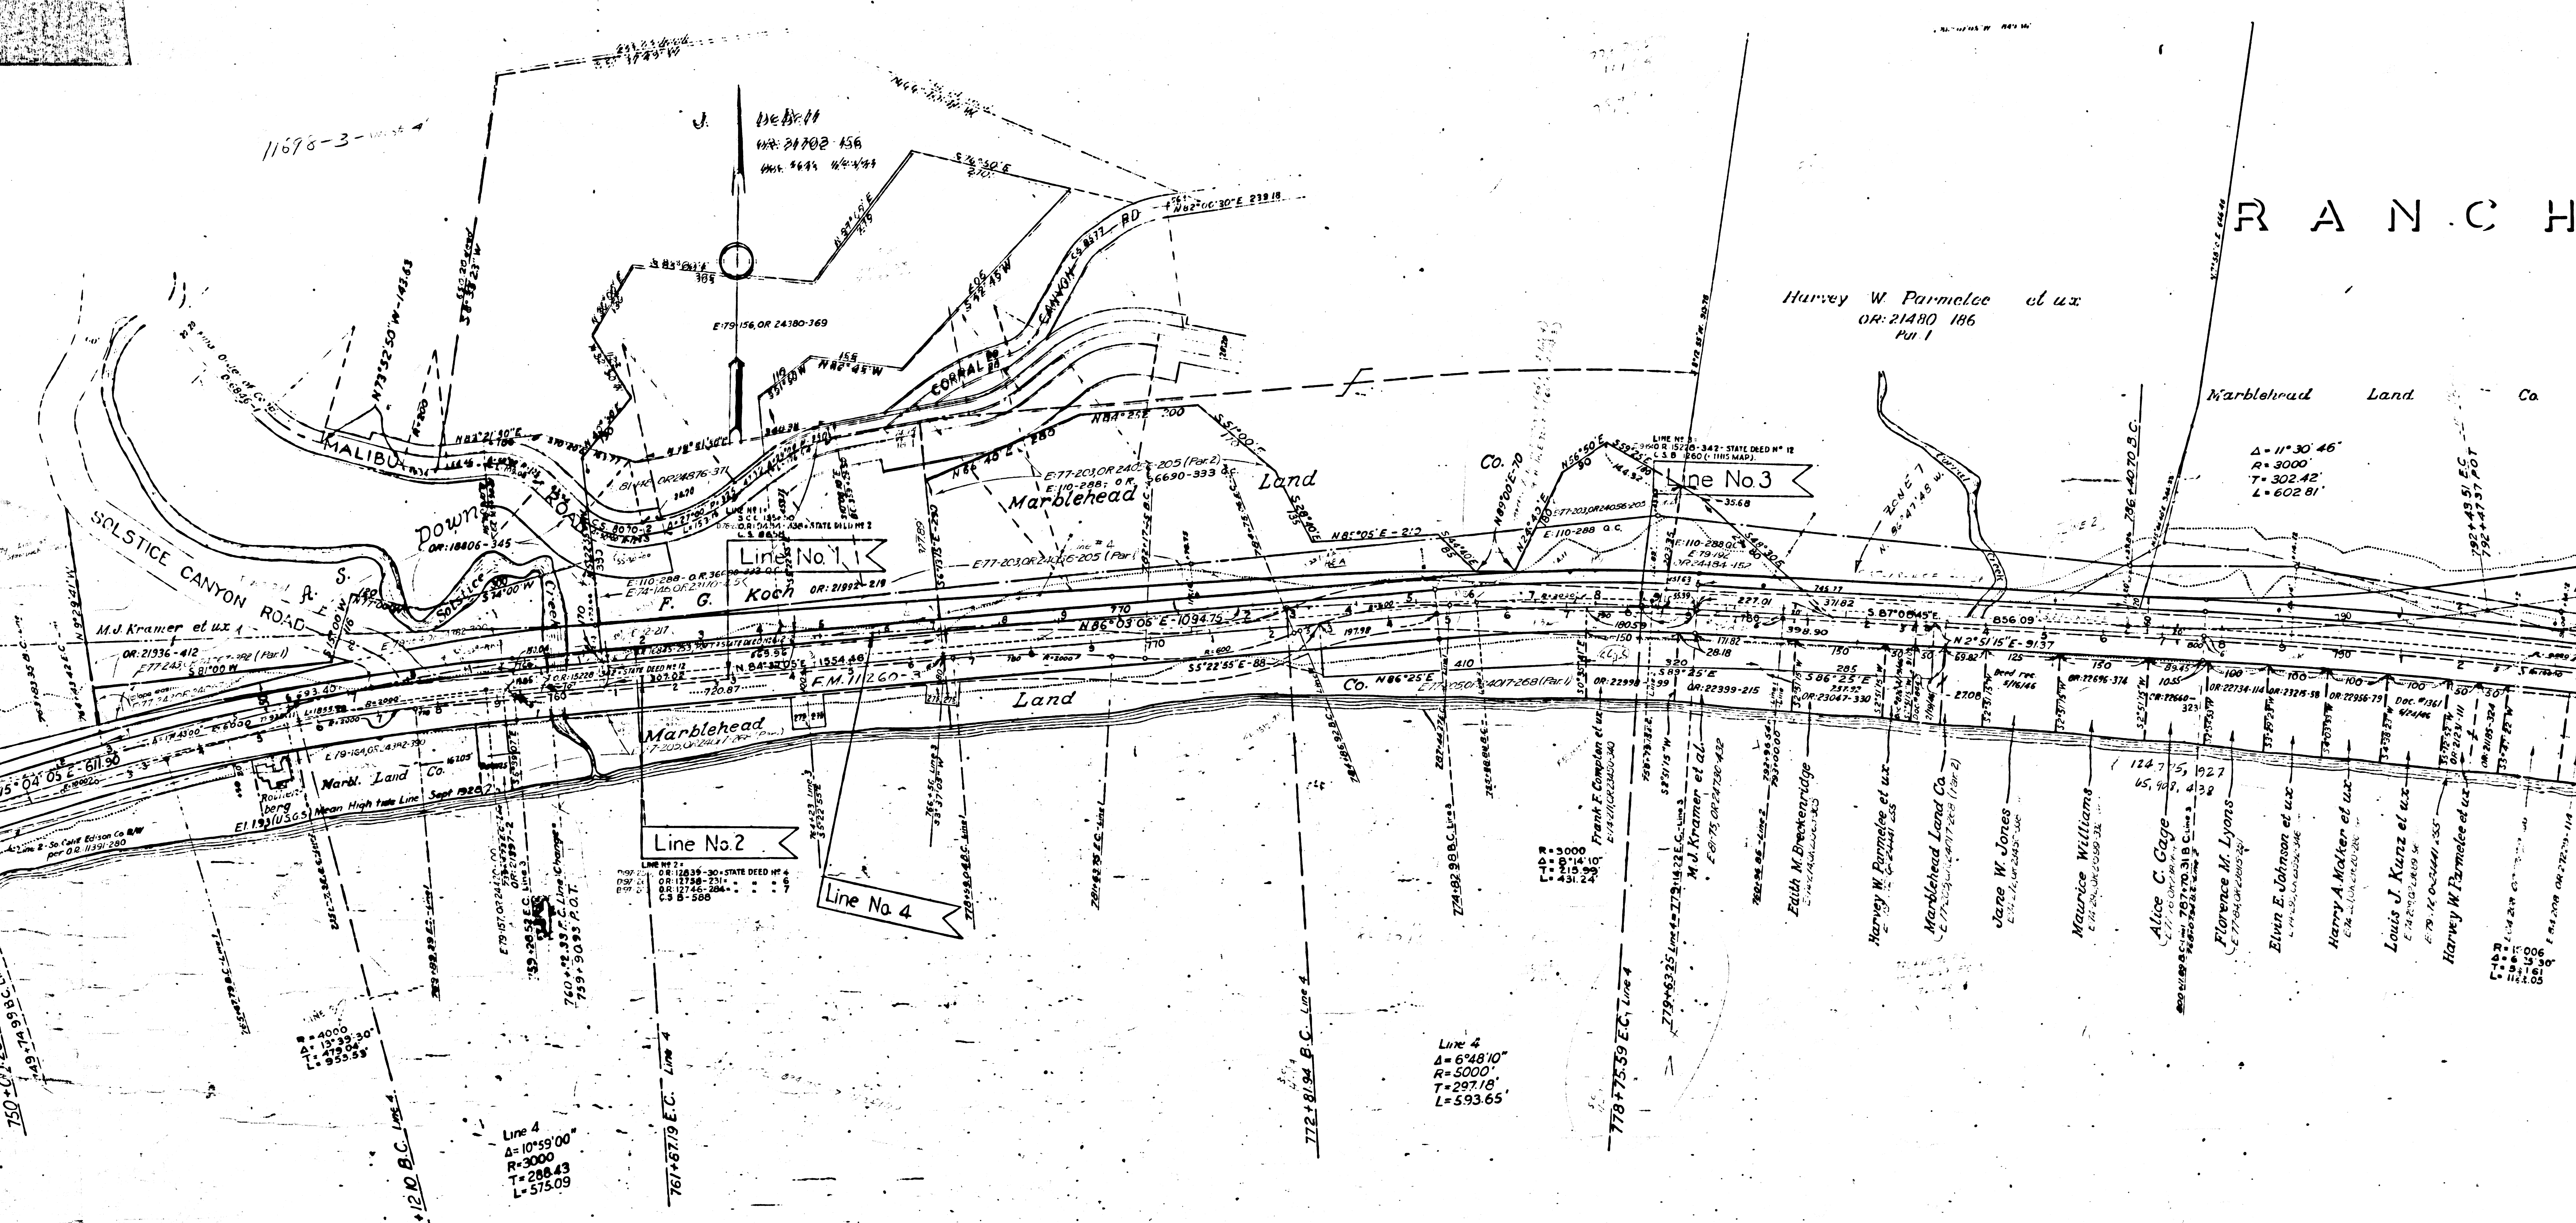


PACIFIC

FM 11698-3
A1 OF A9


RANCH O T O P A N G A O M A L I B U S E Q U I T


P. 1 - 414 - 416

 

F.M. 11698-3
A2 OF A9

EQUIT

 

 


~~T O P A N G A~~

O C E A N

A	5	OF	A	9
---	---	----	---	---


SEQUIT

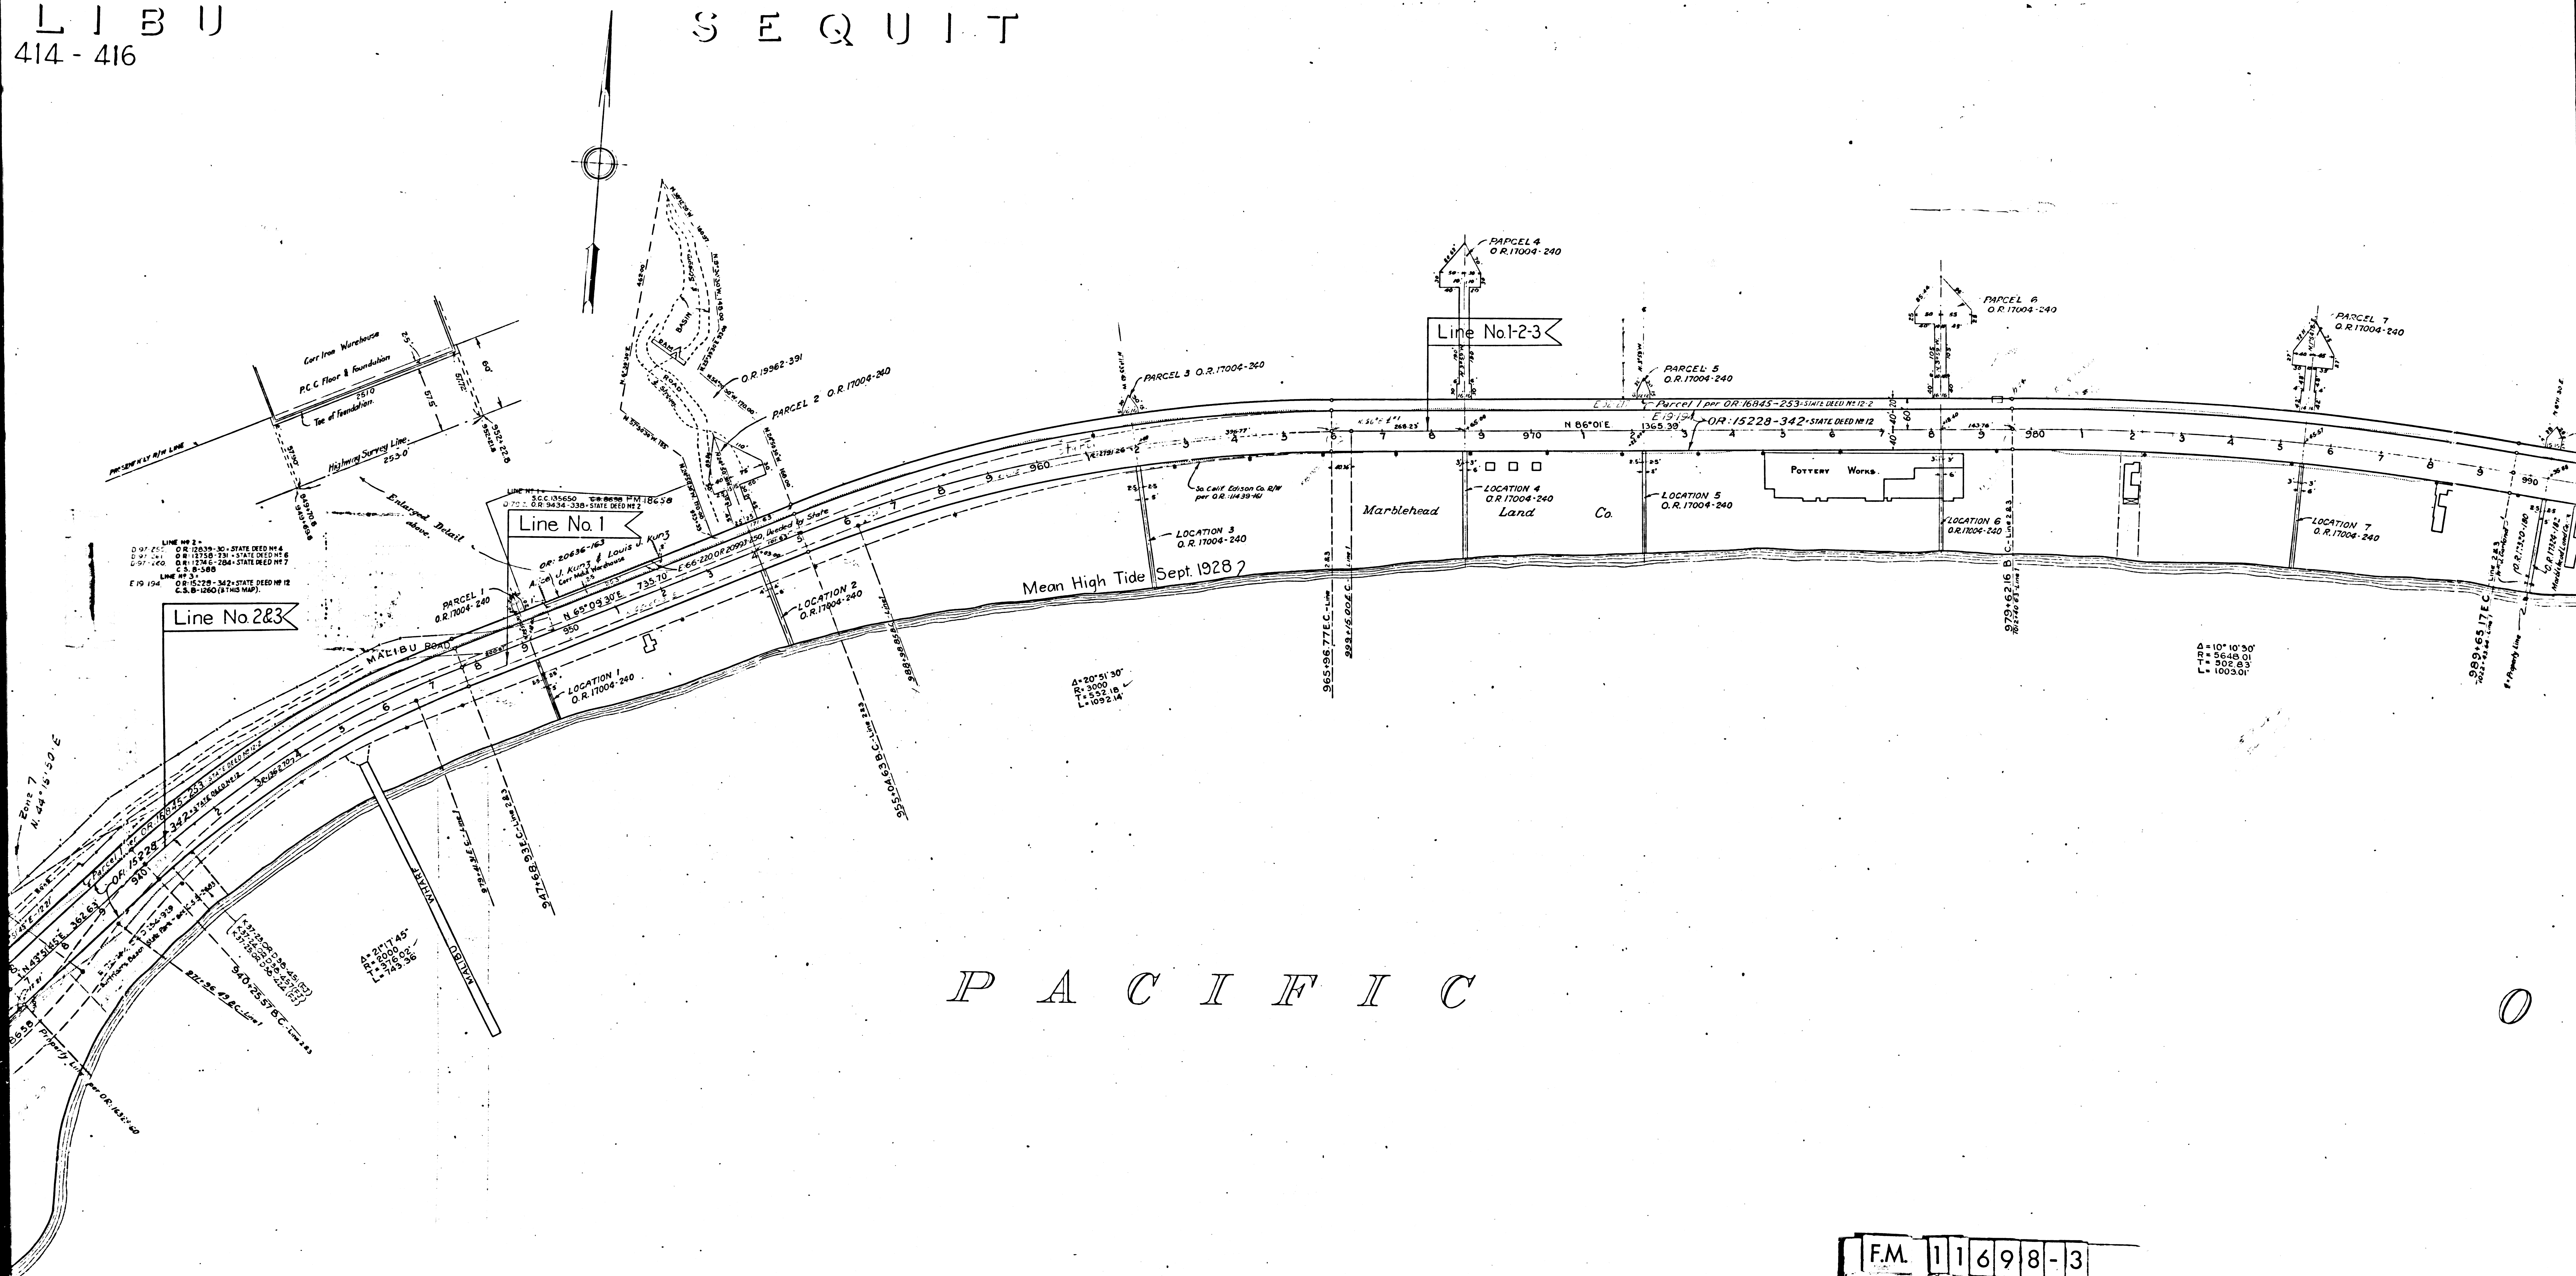

P A C I F I C

F.M. 11698-3

A 6 OF A 9

 


P A C I F I C

F.M.	1	1	6	9	8	-	3
------	---	---	---	---	---	---	---

A 7 OF A 9

~~SECRET~~

P. 1 - 414 - 416

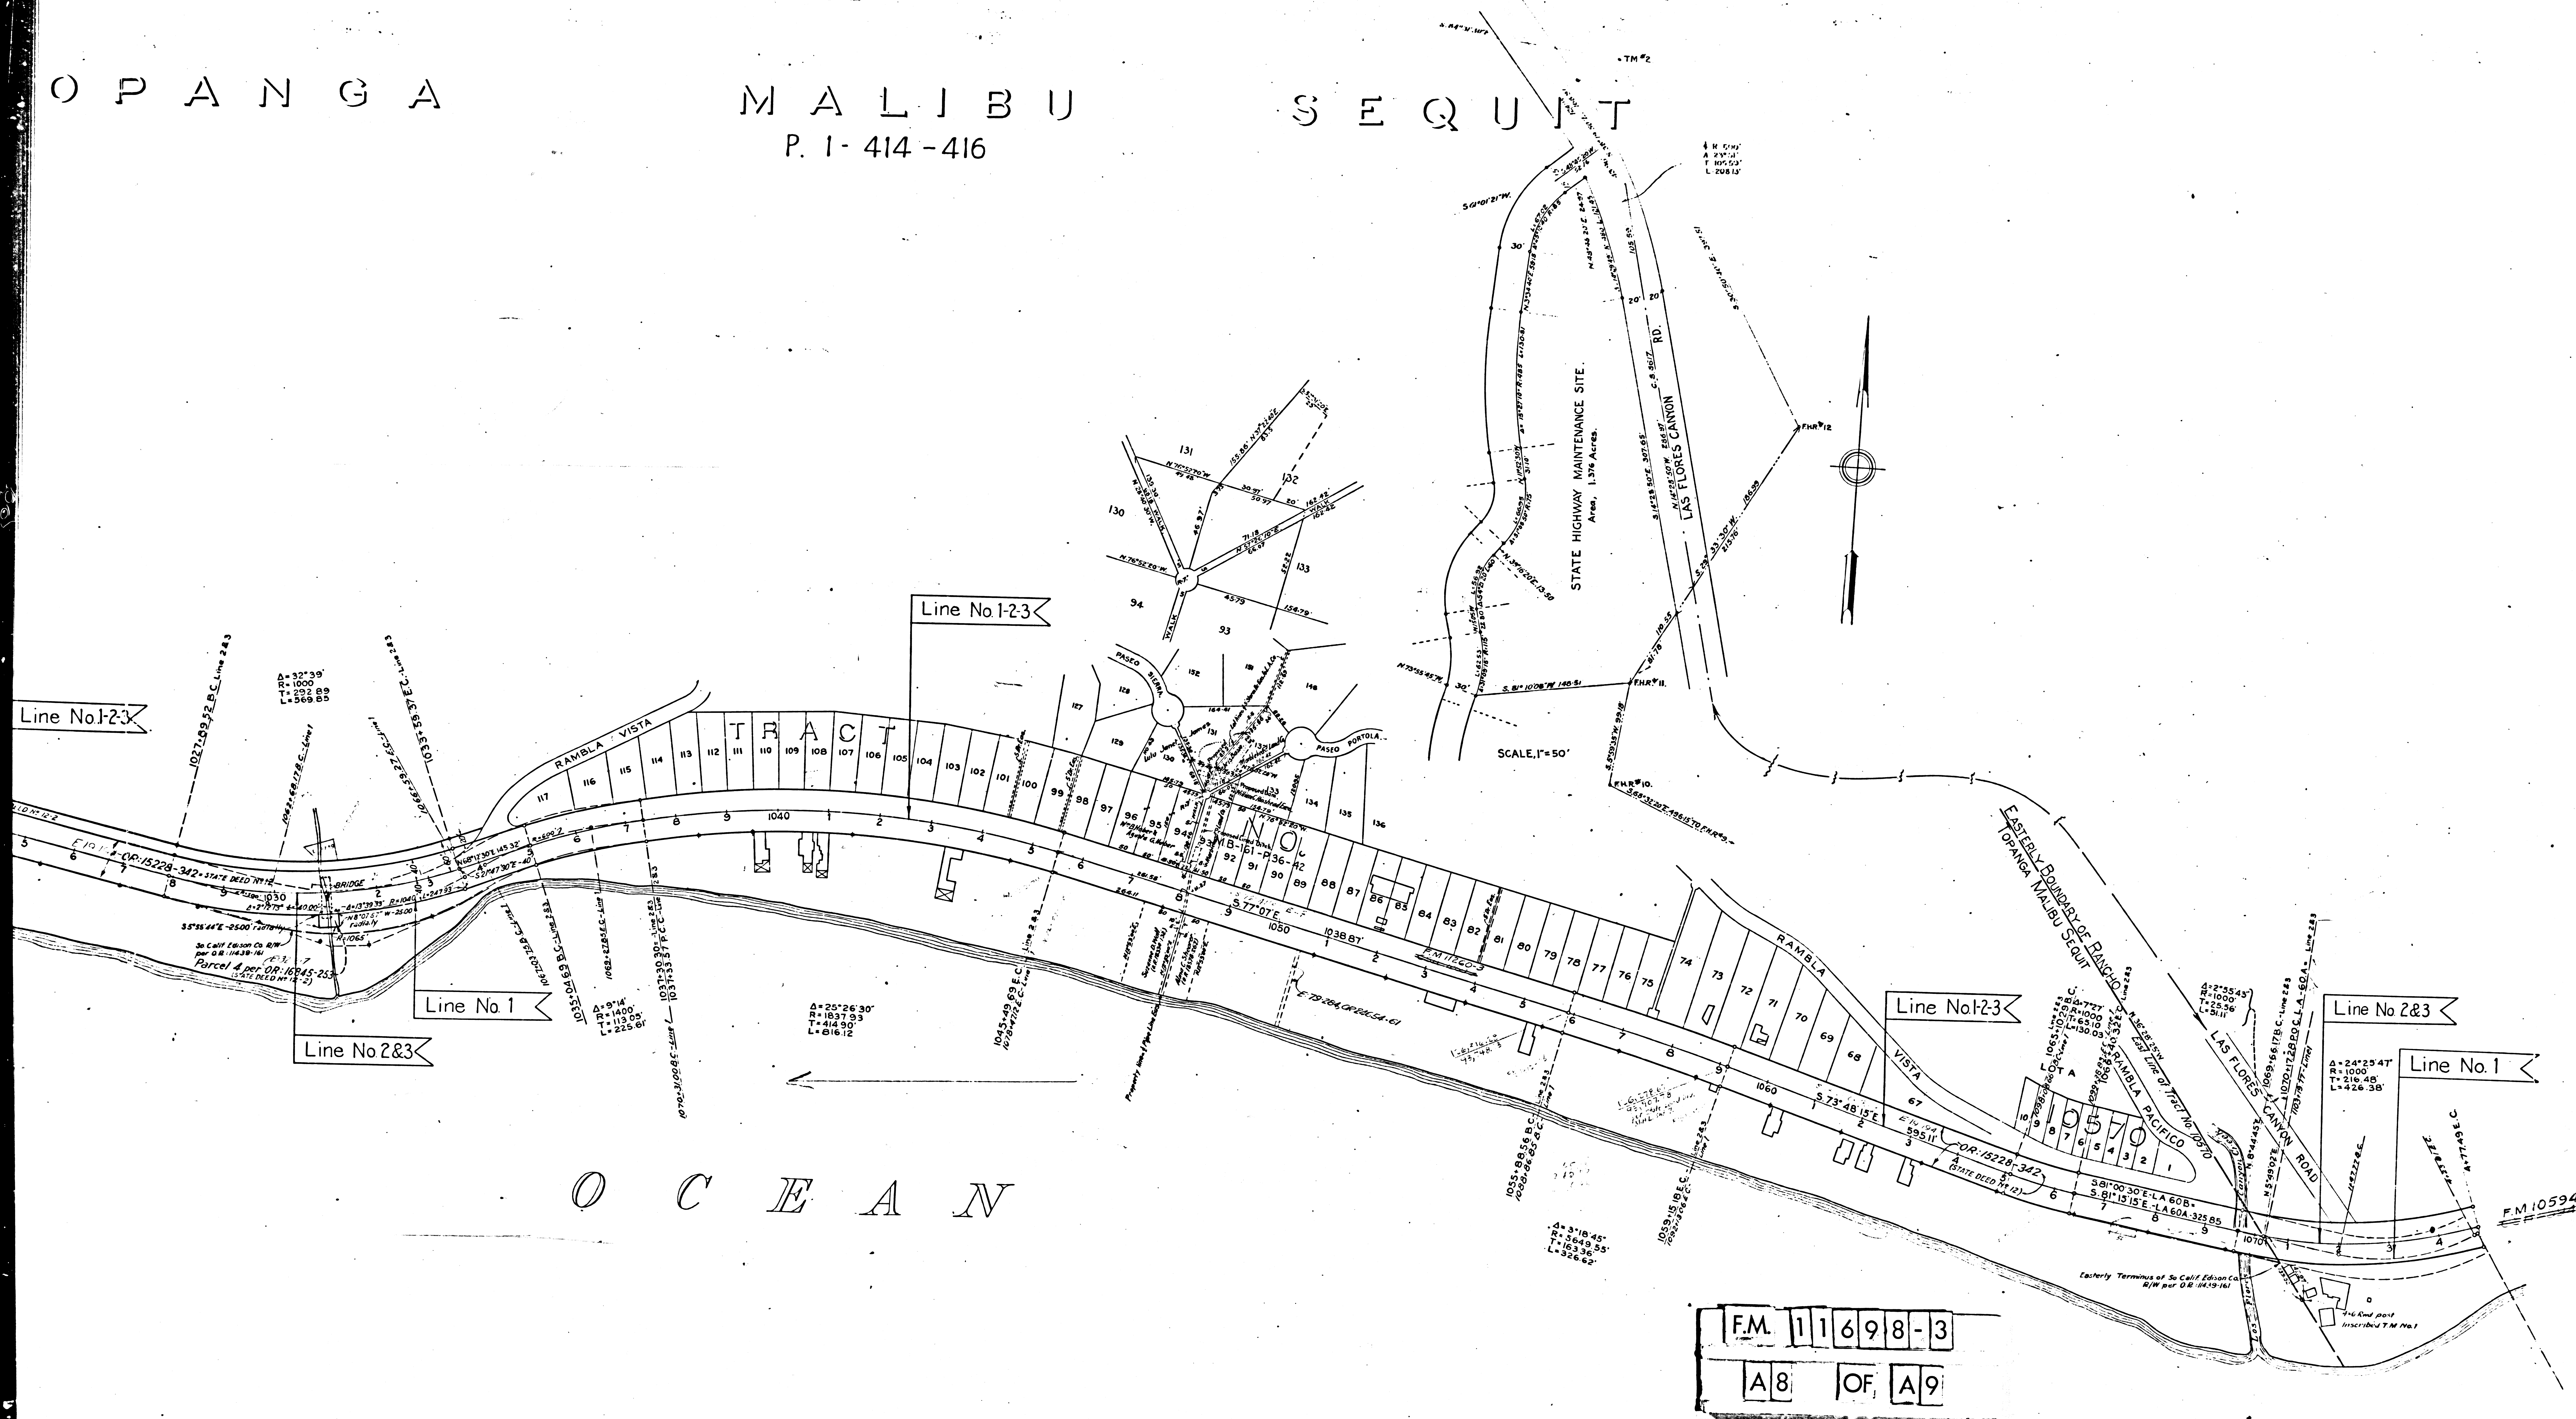


RIC
FROM
LH

See also De

INDEX 89, 91, 92

LA 60 A 3 3
P. Cortez

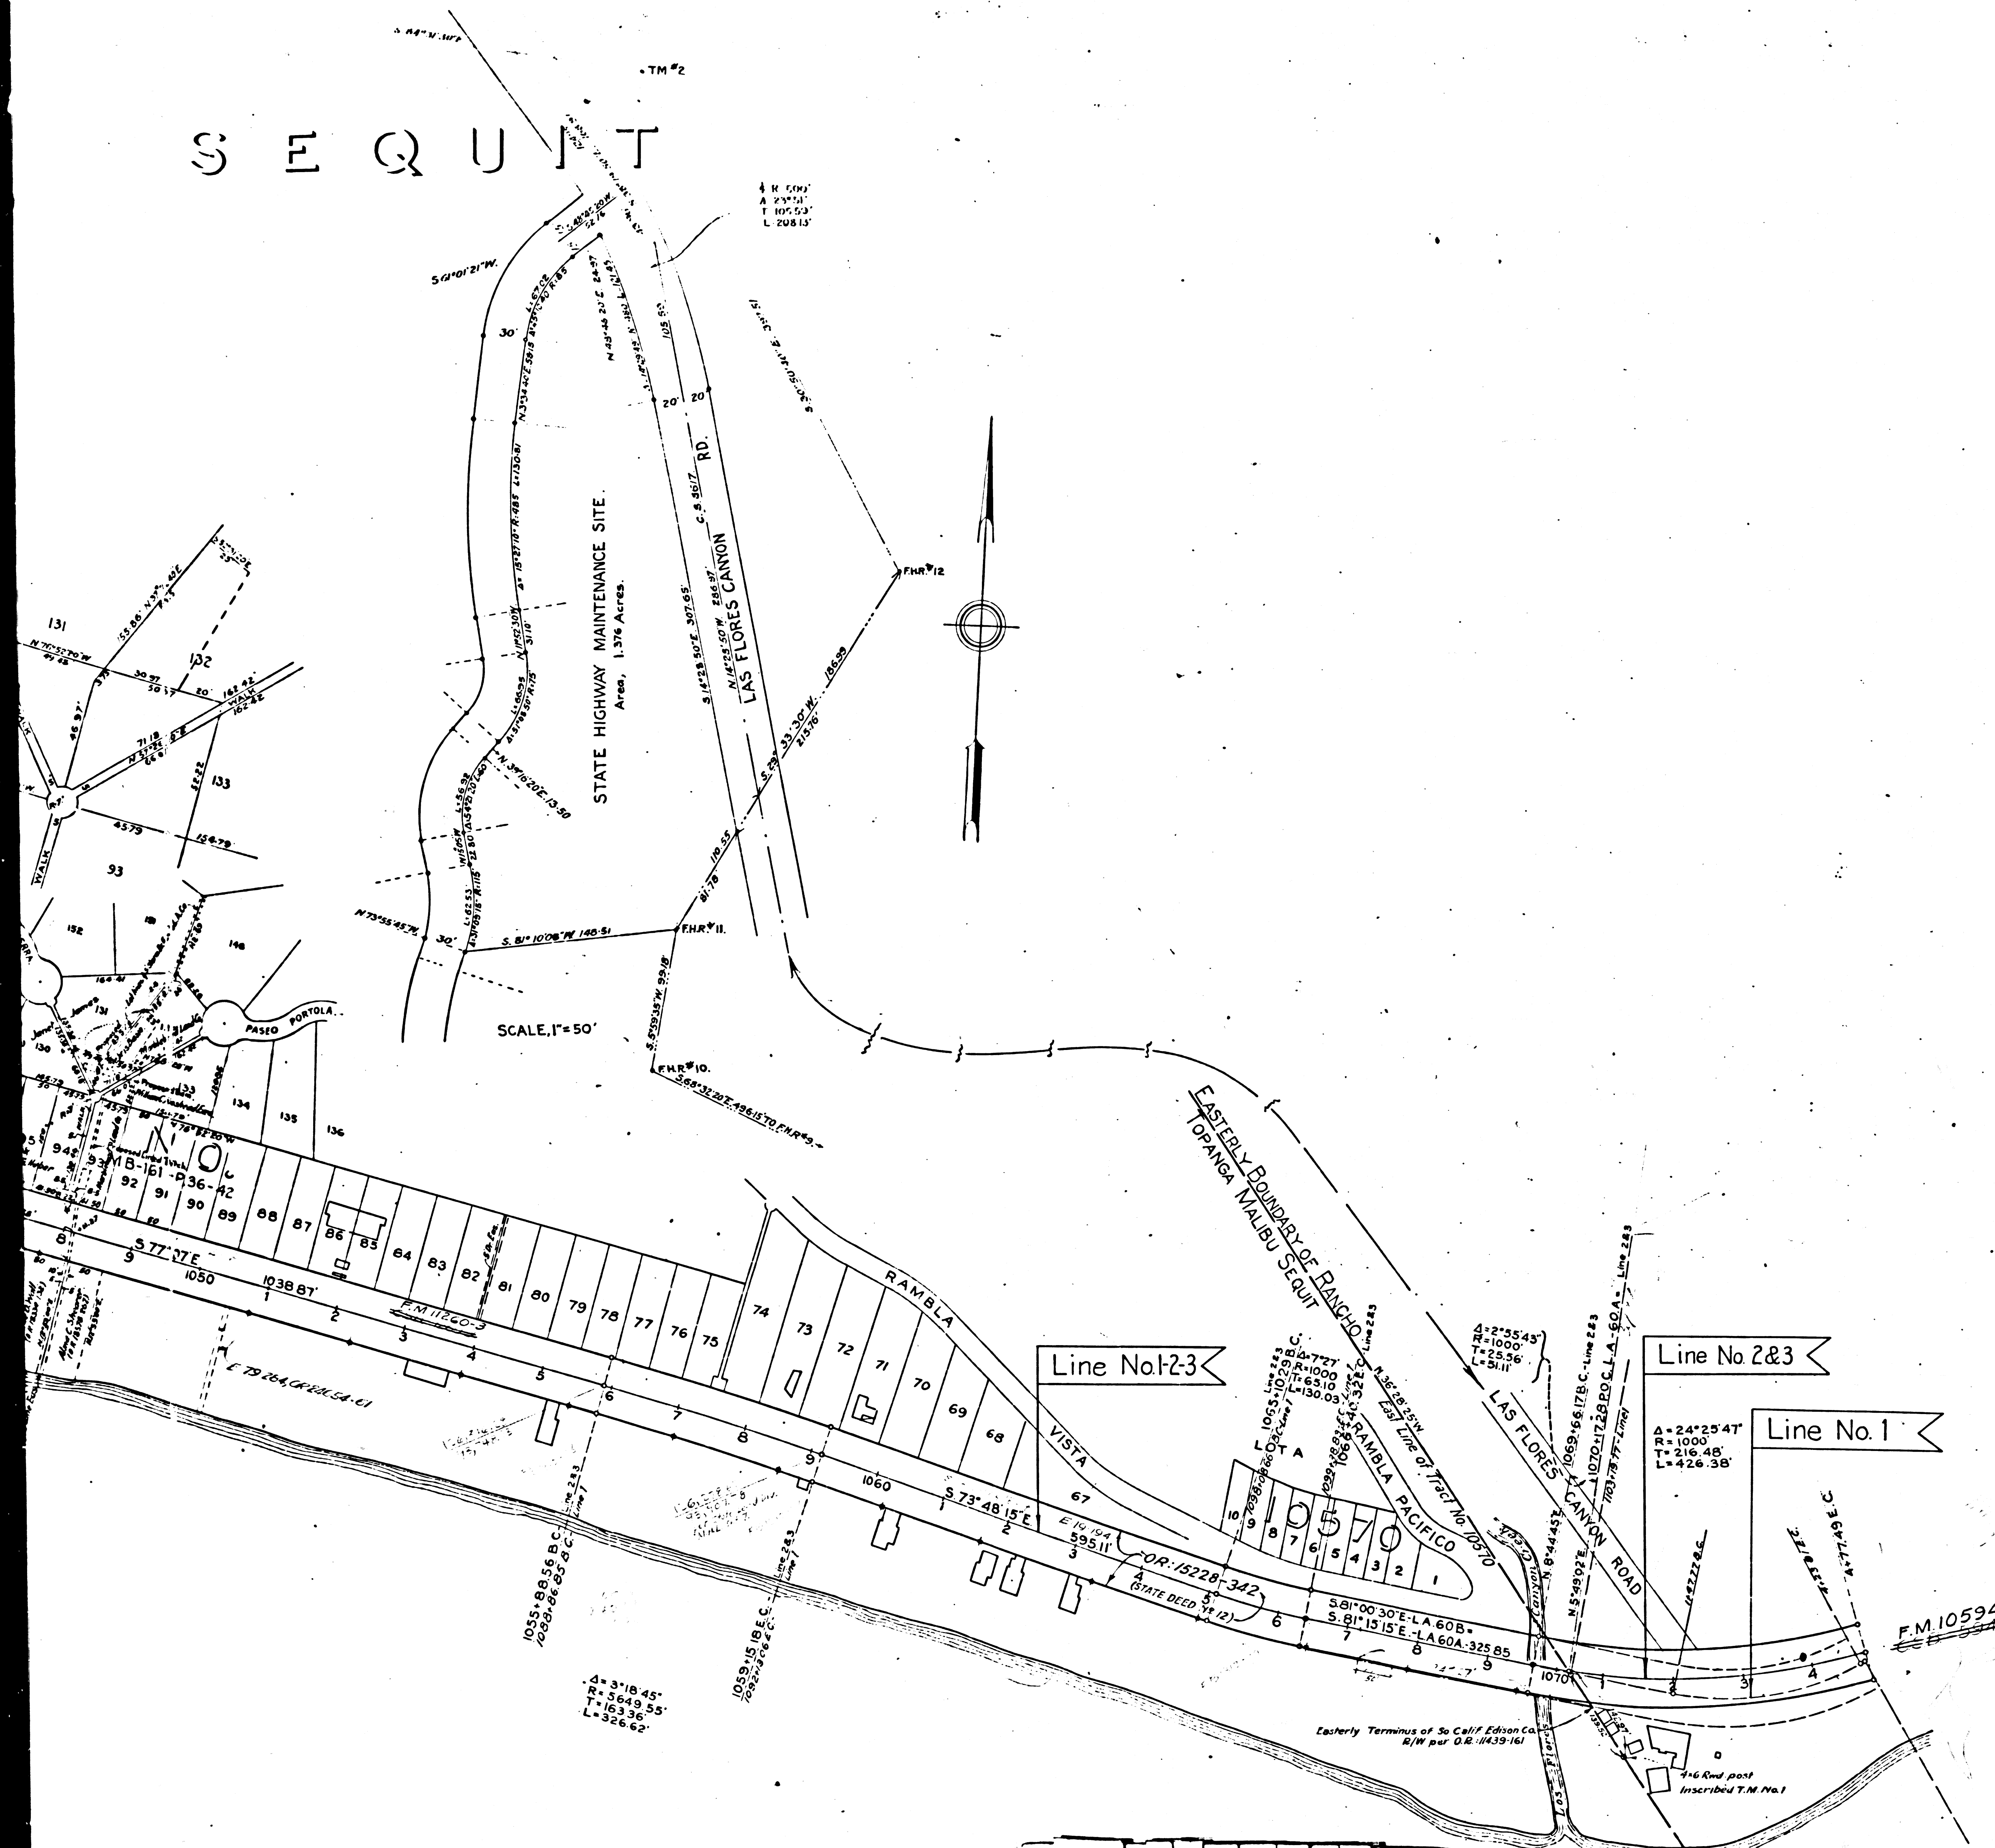


STATE OF CALIFORNIA
 DEPARTMENT OF PUBLIC WORKS
 DIVISION OF HIGHWAYS

RIGHT OF WAY MAP

OF
ROAD VII-LA-60-A
 FROM VENTURA-LOS ANGELES COUNTY
 LINE TO LAS FLORES CANYON

Sheet 3 of 3 Sheets

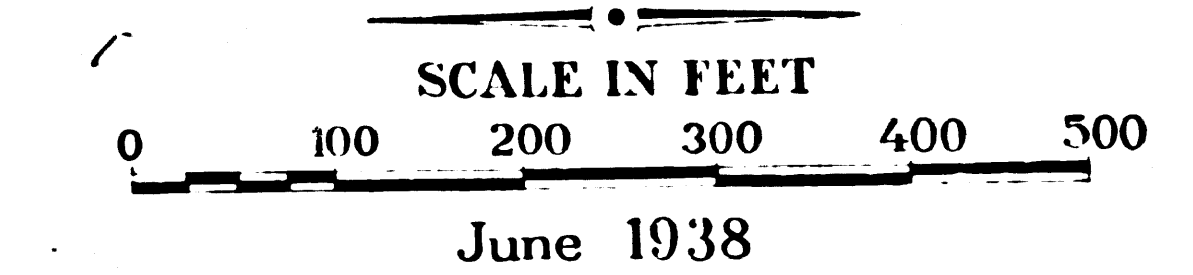

C.S.B-1698
 NEG 587 Sht 3
LEGEND

- Line shown thus and designated as **Line No. 1** =
 \$ 80 foot R/W per SCC # 135650 (OR-9434-338) =
 Deed No. 2.
- Line shown thus and designated as **Line No. 2** =
 \$ 80 foot R/W per OR: 12839-30 (CSB-588)
 See also Deed #4-OR-12839-30; Deed #6-OR-12758-231; and Deed #7-OR-12746-284
- Line shown thus and designated as **Line No. 3** =
 \$ 80 foot R/W per OR: 15228-342 (CSB-1260)
- Edge of slope of ultimate 80' roadbed on Line No. 3
- Existing So Calif Edison Co. power poles
- Proposed So Calif Edison Co. power poles
- Existing So Calif Edison Co. pole line easement
- Proposed So Calif Edison Co. pole line easement

F.M. 11698-3
 A 6 OF A 9

INDEX 89, 91, 92

BS-2183