


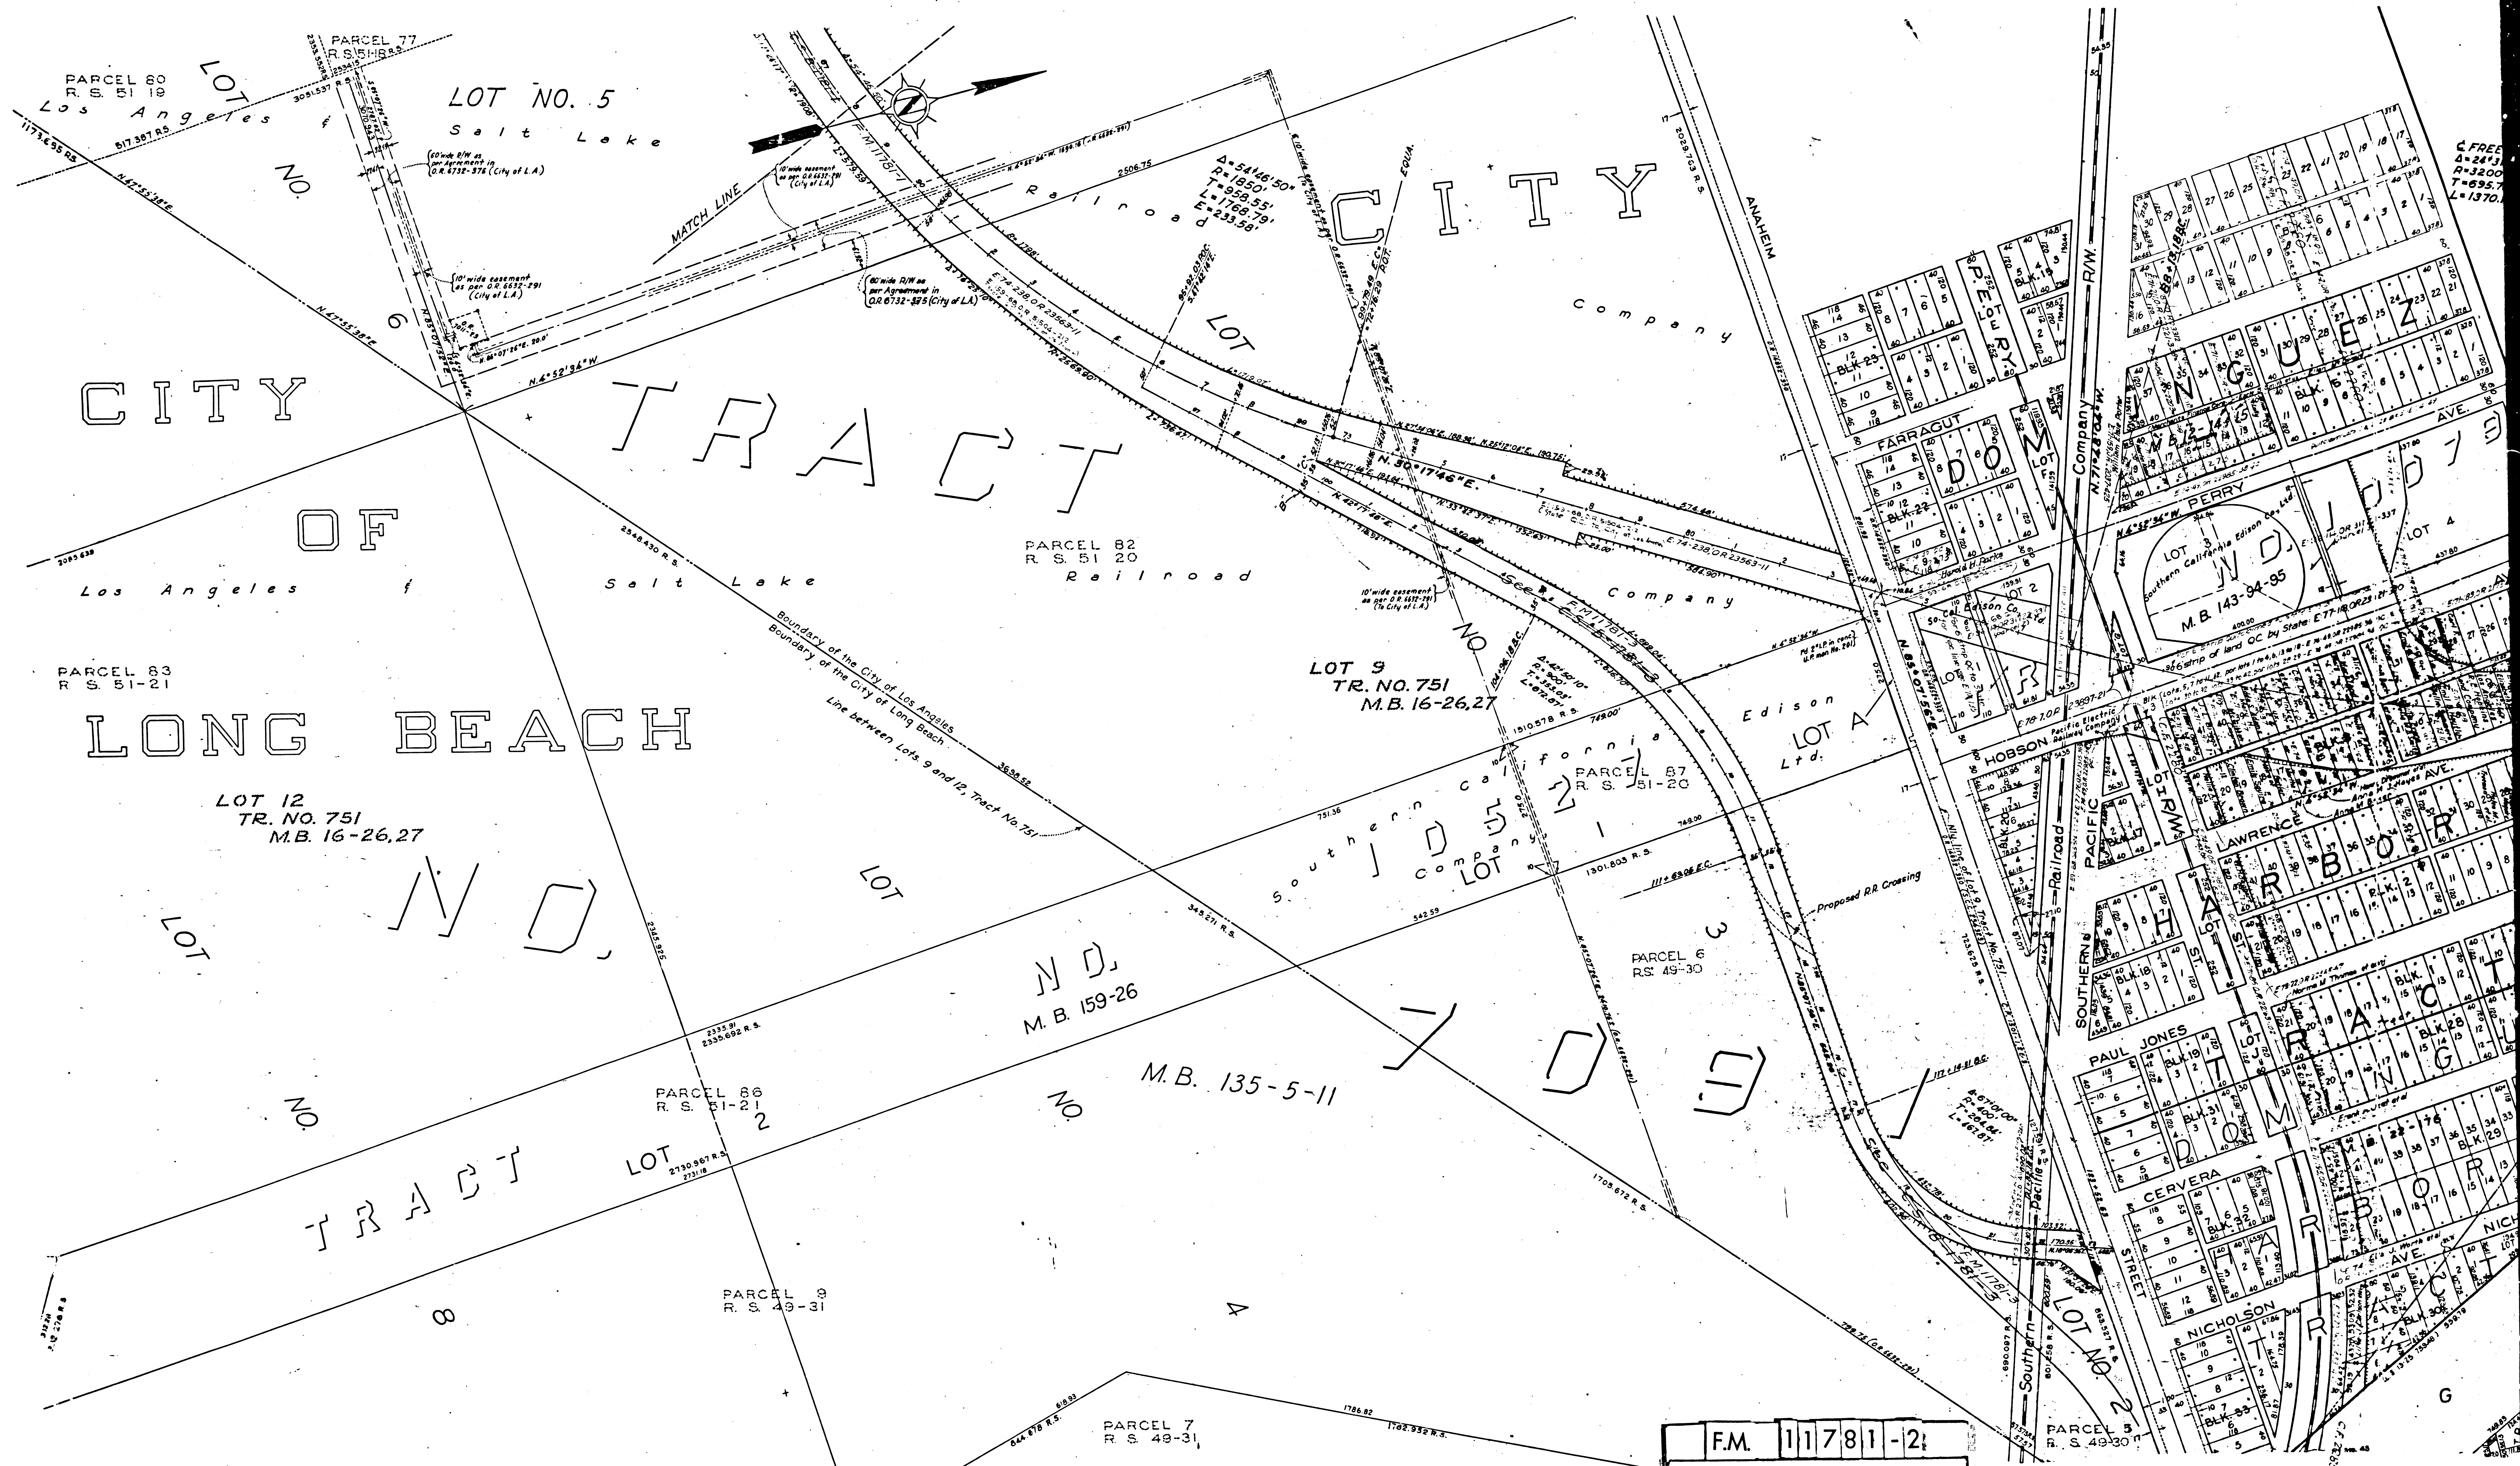

OF

LOS

SAN

DOMINGUEZ
R.F. 135

RANCHO

MARIA

DOLORES

LOS ANGELES

TRACT

N

M.

4-1-2

4

Los Angeles

Salt Lake

Railroad

Watson

C.F. 2273

N.S. 45° 31' E.

Norma

Campbell

Craig

Jeannette

C.F. 2273

Campbell

RANCHO

United States of America
WILMING

31

BEACH

CITY

SAN GABRIEL

ST. RIVER

ST. RIVER

M.B. 9-30

ST. RIVER

ST. RIVER


ST. RIVER

F.M. 11781-2

A2 OF A3

(VACATED)

SAN ANGELES DE PEDRO WATSON

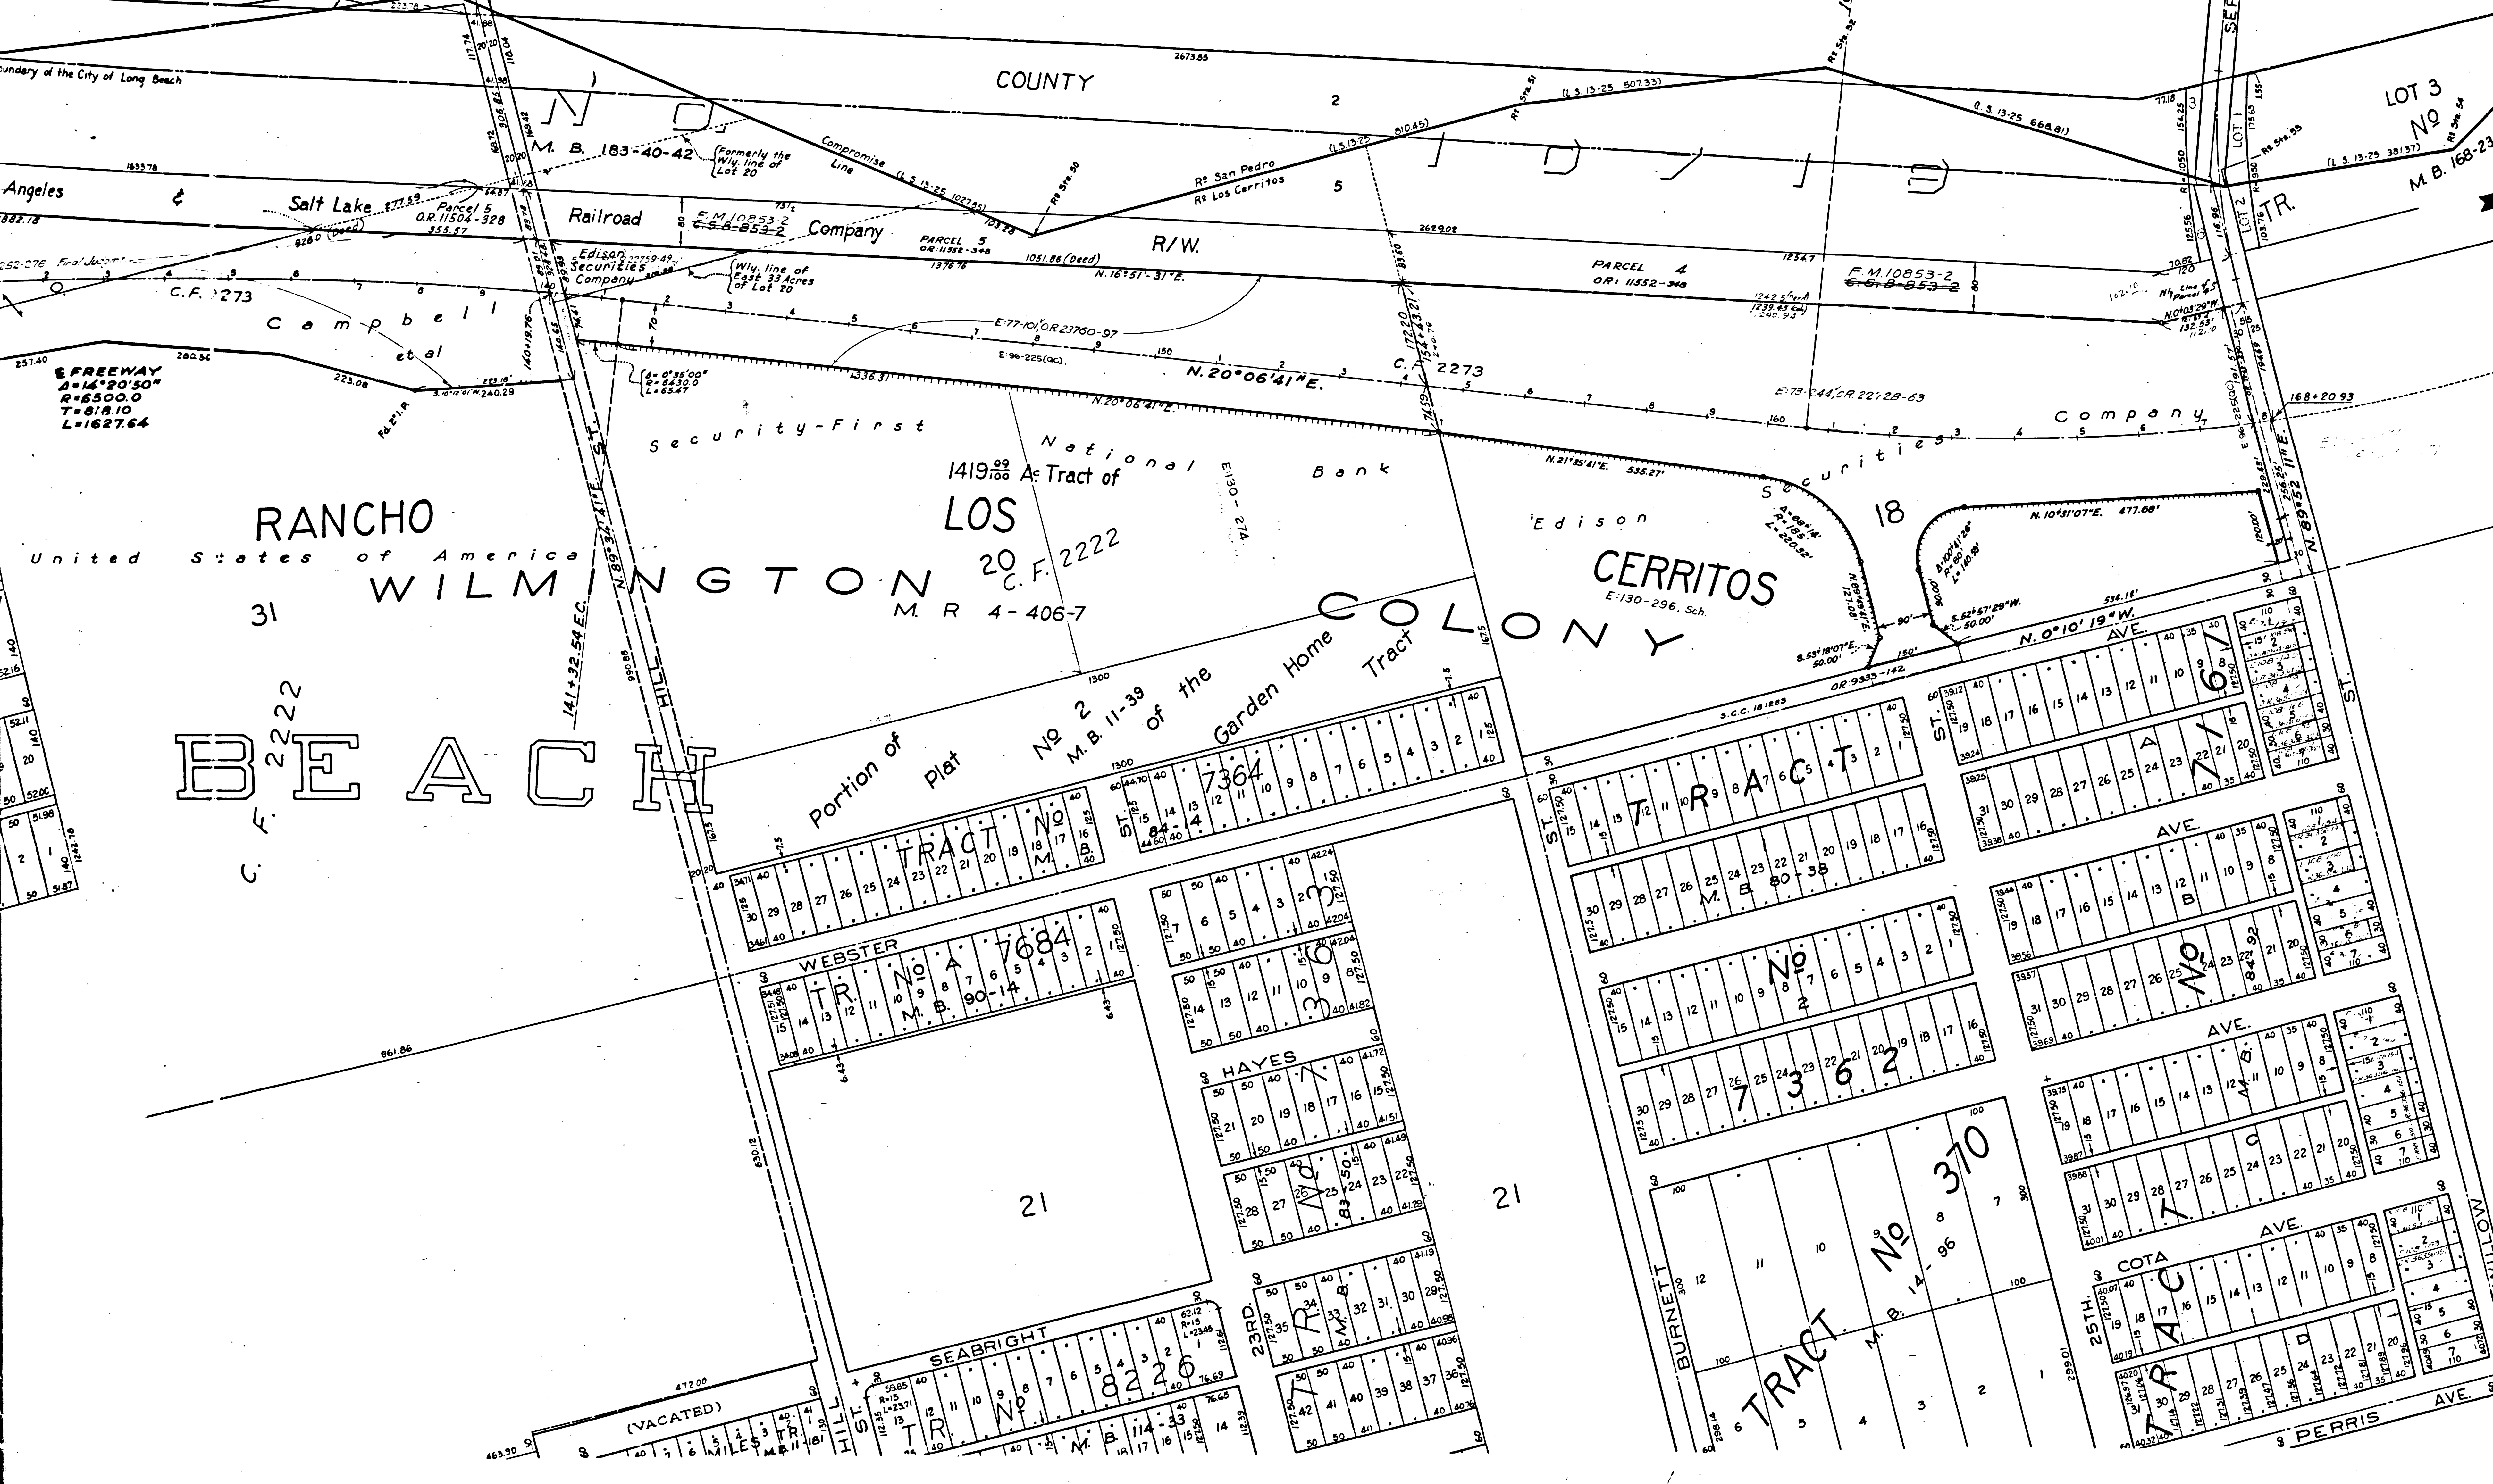

STATE OF CALIFORNIA
DEPARTMENT OF PUBLIC WORKS
DIVISION OF HIGHWAYS
RIGHT OF WAY MAP
ACCESS ROAD
FOR
TERMINAL ISLAND
ROOSEVELT NAVAL BASE

SCALE IN FEET
0 100 200 300 400 500
REVISED 1945 INDEX 30-28

Neg. 623, Sheet 2

F.M.	11781-2
A3	OF A3