


F.M.	11782-1
A1	OF A2

A-21-01W
Deed Map - Camp Baldy Road - No. 464 - 2nd W. 1.
W.O. 464

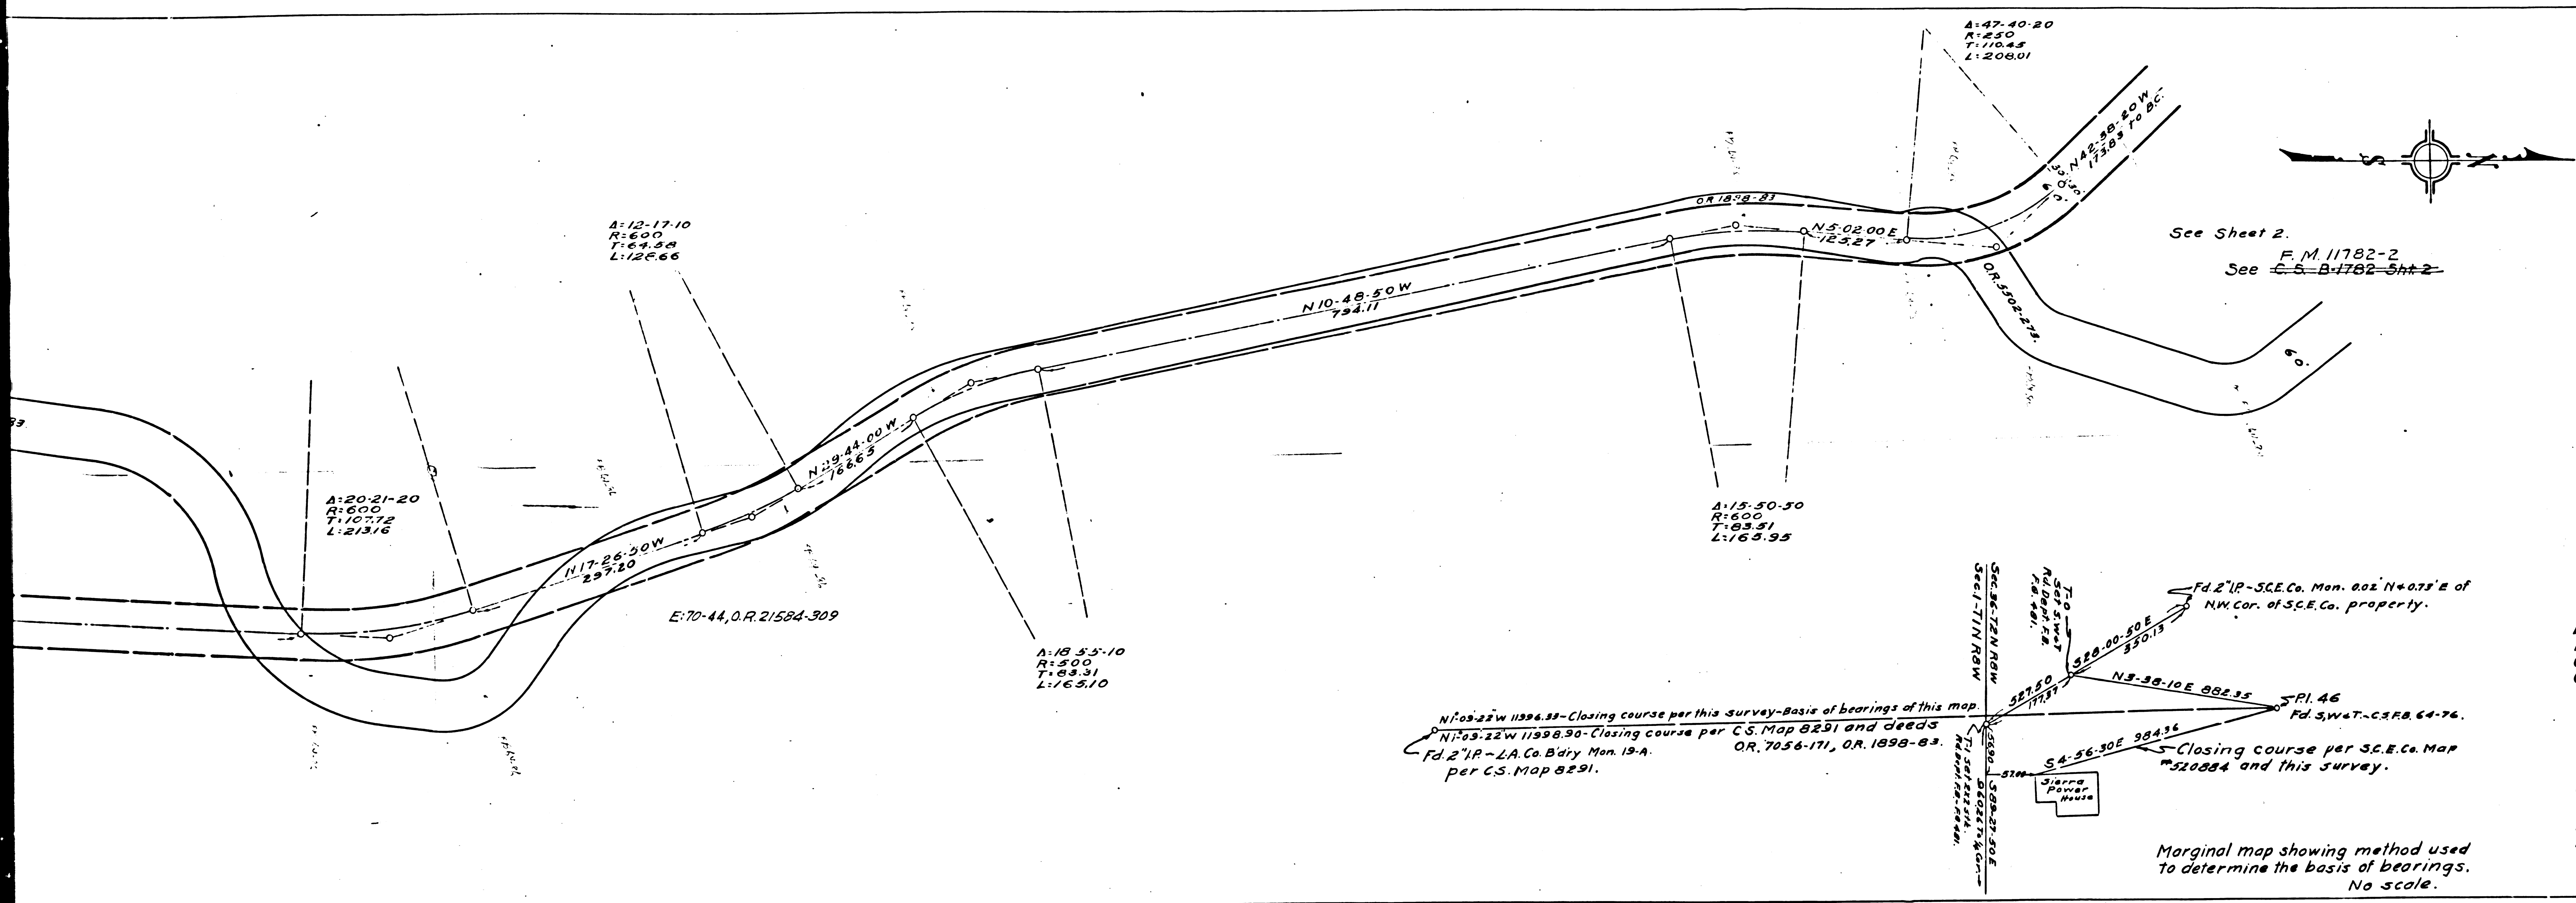

W.O. 46A
Deed map showing realignment of a part of
CAMP BALDY ROAD.
In sections 13, 12 + 1 - T-1 N R 8 W, S.B.M.
Sheet No. 1.

Los Angeles County Road Dept.
Field work - Allen
Office work - Macdonald
Checked - Allen
Neg. No. 598 sht. 1

Oct. 1943.
Scale - 1" = 100'
W.O. Sheet - S-50
Road Dist. - 112.
FB - FR - 481.

N:09-22W 11394.92 - Closing course per this survey - Basis of bearings of this map
N:53-22W 11998.90 - Closing course per C.S. Map 8291 and deeds
Fd. 2 1/2" - L.A. Co. Bldg. Mon. 19-A. OR. 7056-171, O.R. 1898-83. per C.S. Map 8291.
N:38-10E 884.55 - Closing course per S.E. Co. Map #52084 and this survey.
S:4-56-30E 984.56 - Closing course per S.E. Co. Map #52084 and this survey.

Marginal map showing method used
to determine the basis of bearings.
No scale.

C.S. Map 8291 was used as the basis of bearings.
See marginal map for method used.
Portion colored red shows right of way to be acquired
for road purposes.
Yellow shows right of way to be vacated.

INDEX #50

F.M.	11782-1	
A 2	OF	A 2