



INDEX 50

NO. 287
S.W. 1/4 Sec. 15, T. 21 N., R. 26 W., S. 1/4 Sec. 15, T. 21 N., R. 26 W., S. 1/4 Sec. 15, T. 21 N., R. 26 W.

A. S. O. W.

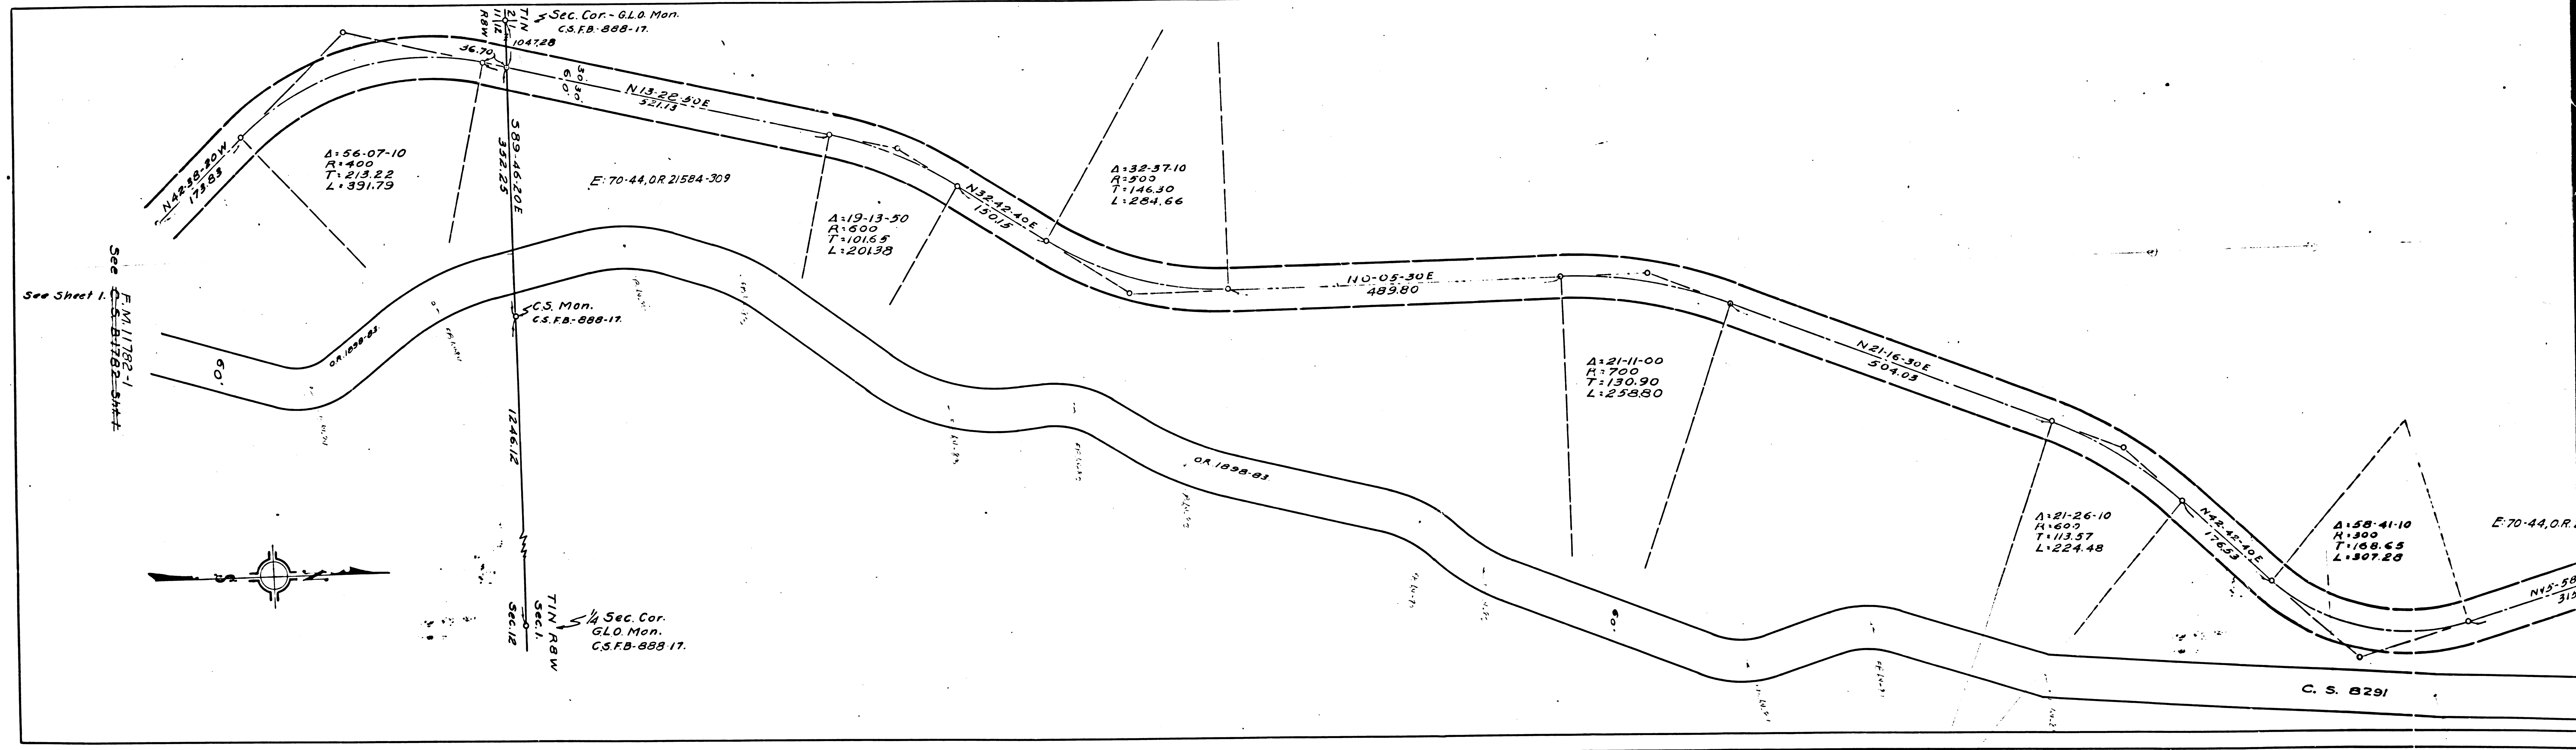

F.M.	11782-2
A1	OF A2

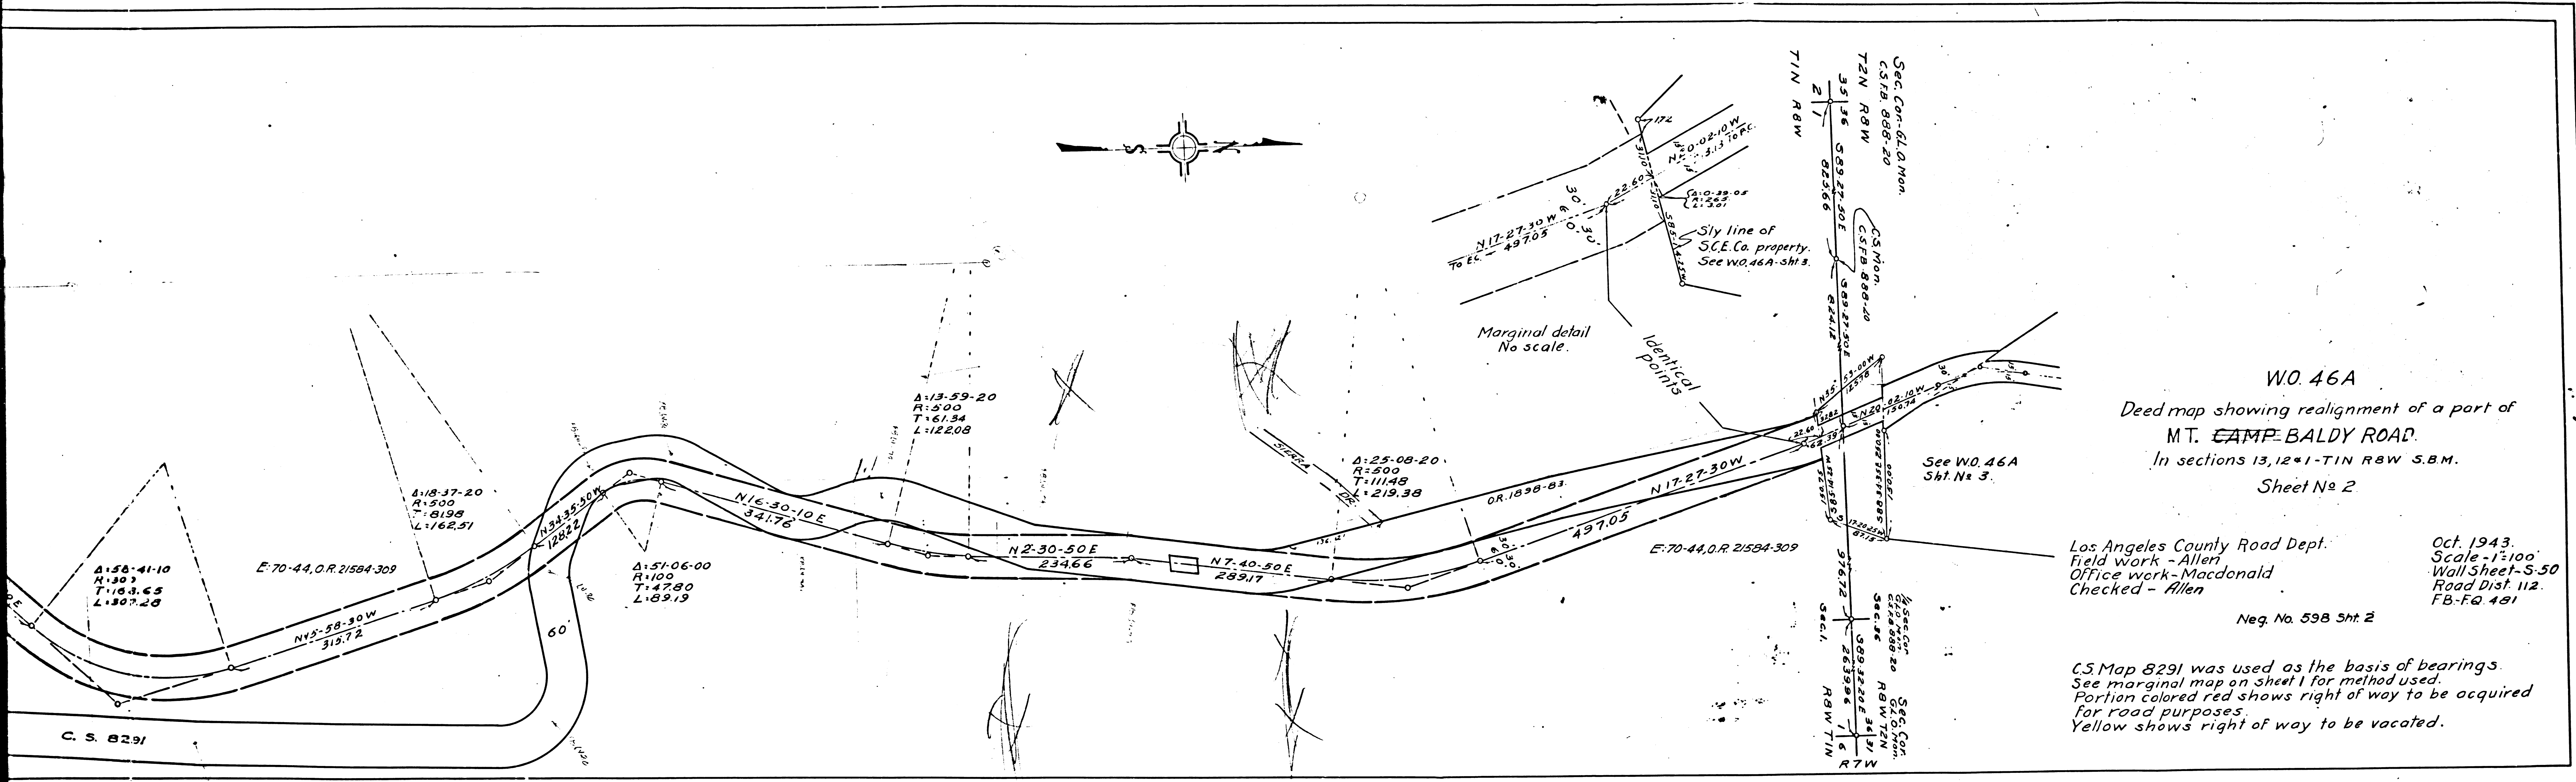

W.O. 46A
 Deed map showing realignment of a part of
 MT. CAMP BALDY ROAD.
 In sections 13, 12 & 1-T1N R&W S.B.M.
 Sheet No. 2

Los Angeles County Road Dept.
 Field Work - Allen
 Office work - Macdonald
 Checked - Allen
 Oct. 1943.
 Scale - 1"=100'
 Wall Sheet - S-50
 Road Dist. 112.
 FB-FQ 481
 Neg. No. 598 Sht. 2

C.S. Map 8291 was used as the basis of bearings.
 See marginal map on sheet 1 for method used.
 Portion colored red shows right of way to be acquired
 for road purposes.
 Yellow shows right of way to be vacated.

F.M.	11782-2
A2	OF A2

Sec. 13, 12 & 1-T1N R&W S.B.M.
 Deed Map - Camp Baldy Road - No. 46A - 211 W. S.